


C:\Users\dmliller\Documents\197-2201 - HES Phase\ABCH_dmliller03.rvt

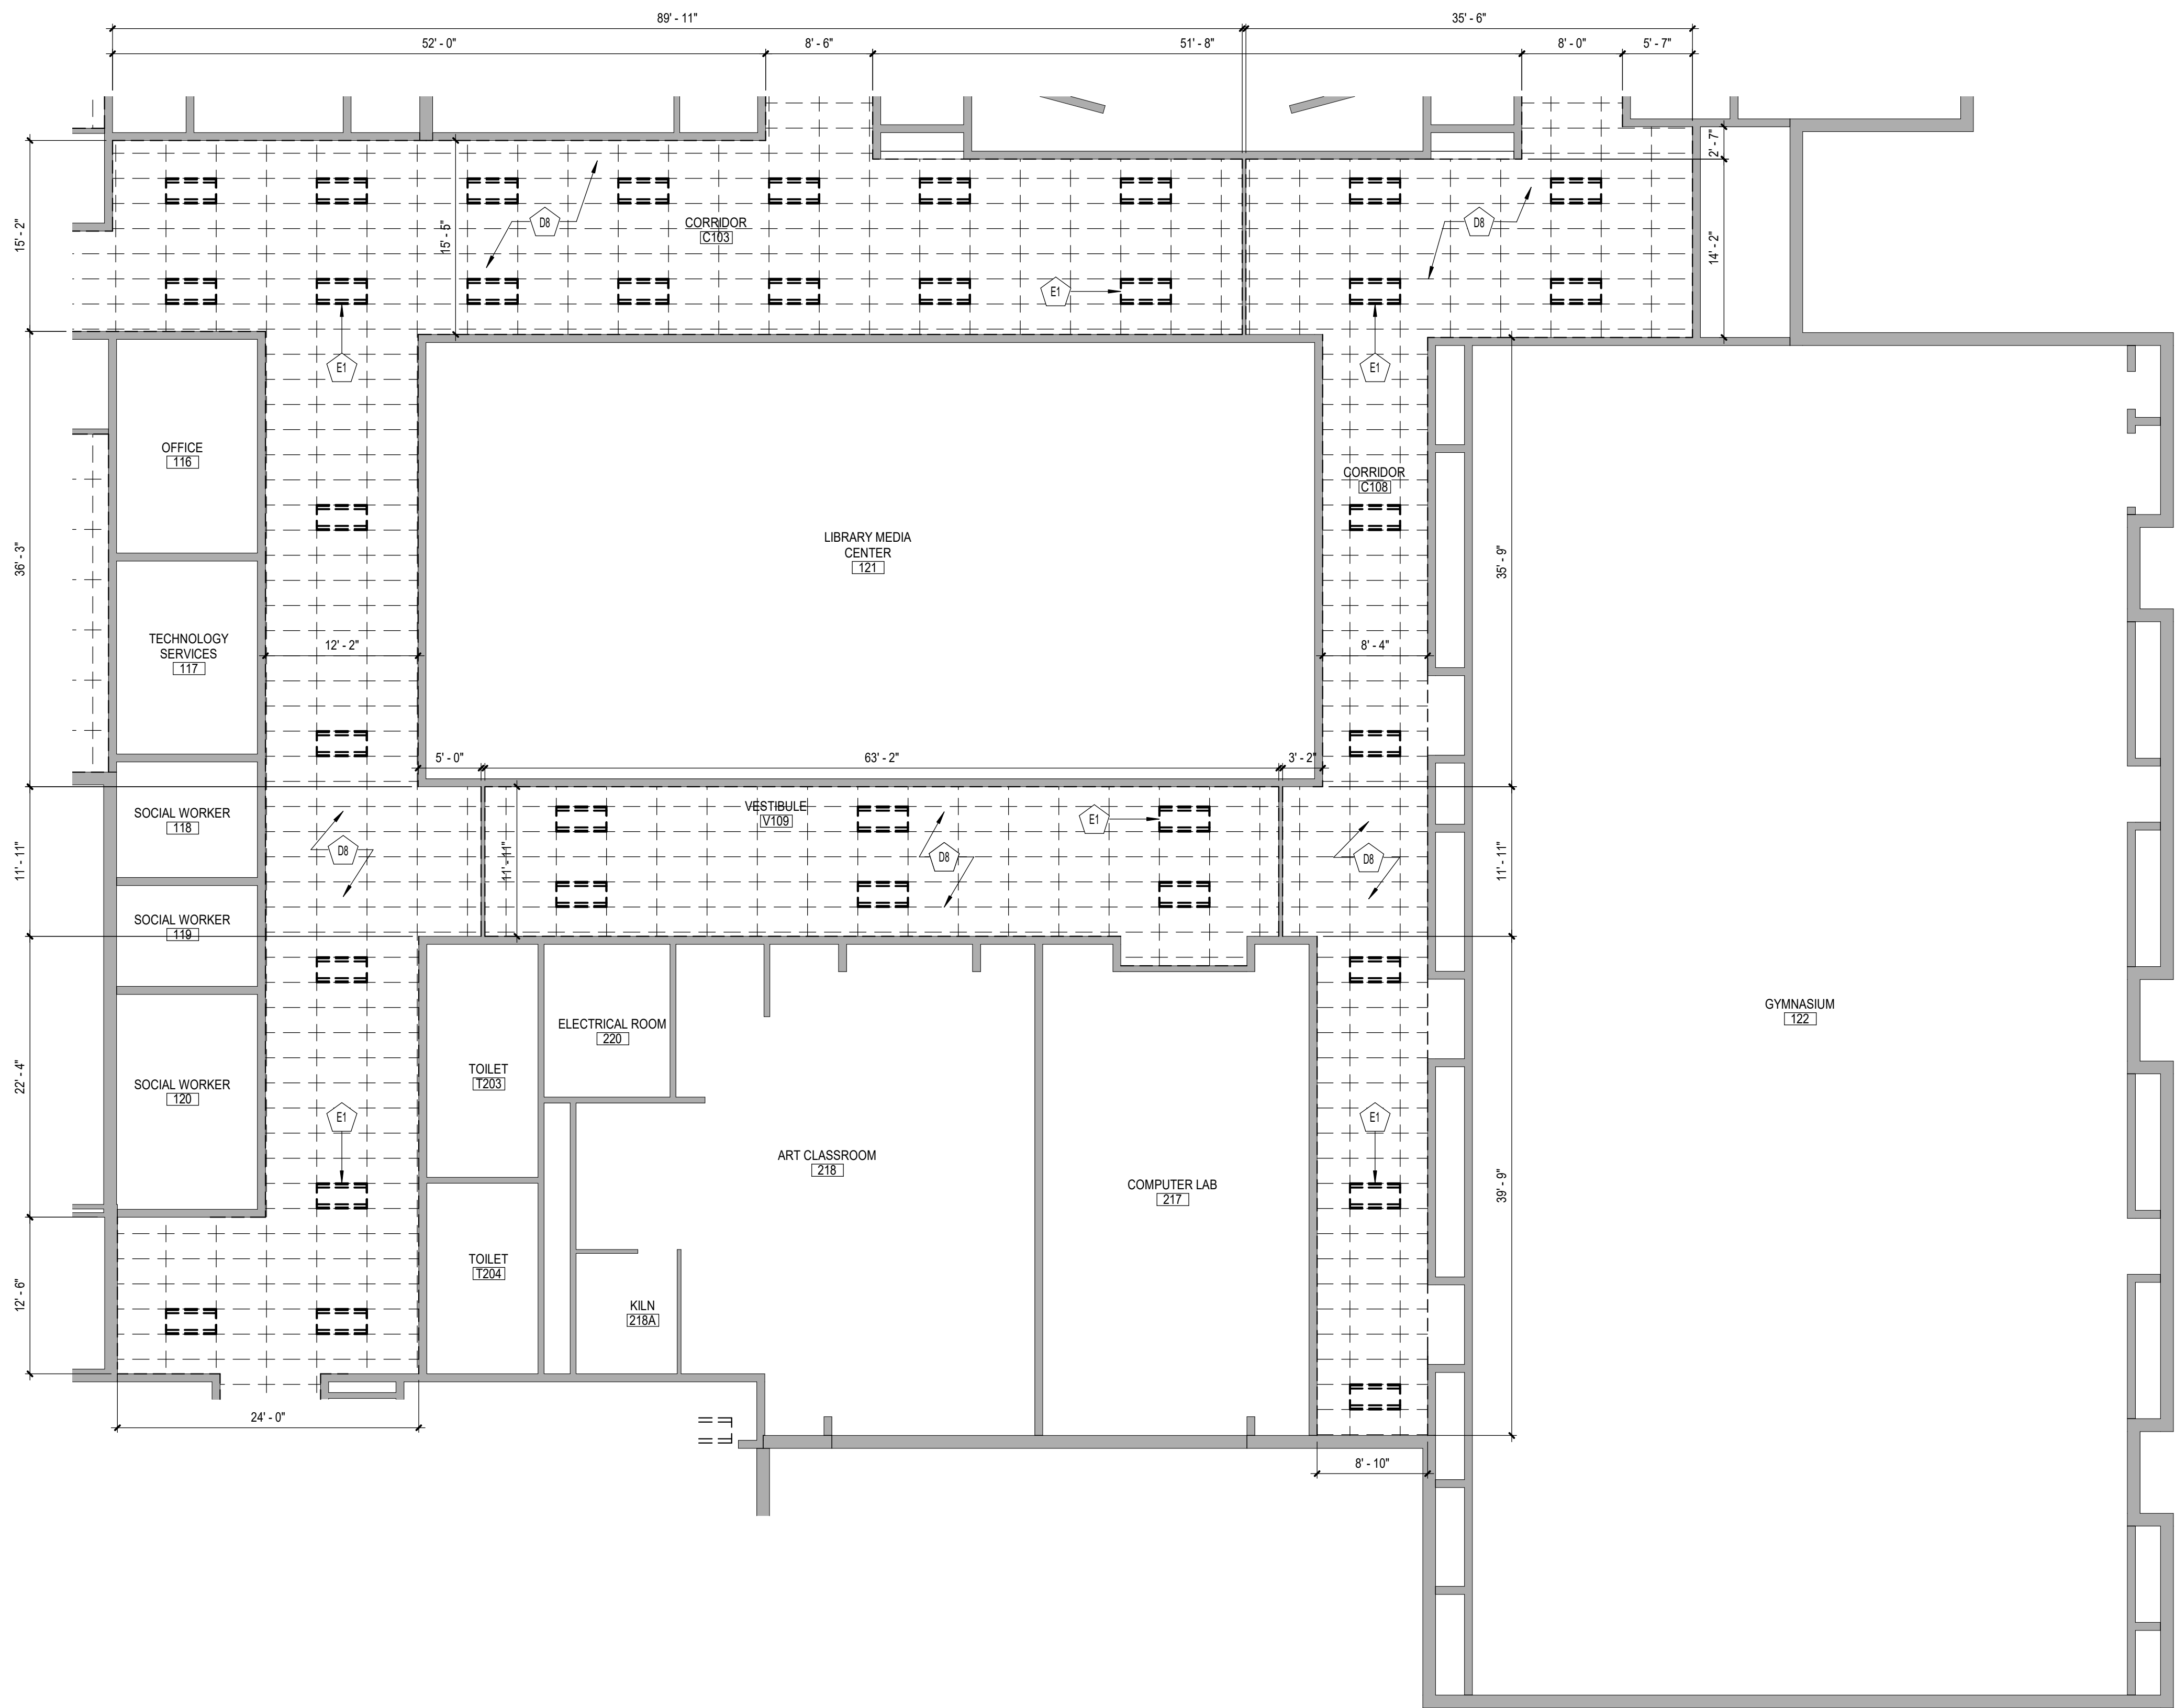

1 FIRST FLOOR DEMOLITION RCP - AREA 'D'
AD814 1/8" = 1'-0"

GENERAL NOTES

- COORDINATE ALL REMOVALS WITH NEW CONSTRUCTION.
- PATCH AND REPLACE EXISTING AND NEWLY CREATED HOLES IN WALLS (DUE TO REMOVAL) WITH MATERIALS TO MATCH EXISTING CONSTRUCTION.
- SALVAGED ITEMS SHALL BE TURNED OVER TO OWNER, UNO.
- ALL KEYED REMOVALS SHALL INCLUDE REMOVAL OF ANY AND ALL ANCHORING SYSTEMS INCLUDING OBJECTS EMBEDDED INTO EXISTING WALLS.
- REFER TO ASBESTOS AND MEP DRAWINGS FOR ADDITIONAL REMOVAL INFORMATION.
- PROVIDE TEMPORARY SHORING AS NECESSARY AT ALL AREAS OF WALL REMOVAL AND NEW WALL PENETRATIONS.
- DRILL CORNERS OF ALL NEW SAWCUT OPENING PRIOR TO SAWCUTTING, TO PREVENT CUTTING INTO SCHEDULED CONSTRUCTION TO REMAIN.


CEILING LEGEND

- GWB OR PLASTER CEILING, REFER TO DETAILS AND ROOM FINISH SCHEDULE.
- SUSPENDED ACOUSTICAL PANEL CEILING SYSTEM.
- CEILING HEIGHT ABOVE FINISHED FLOOR.
- LIGHT FIXTURES.
- COORDINATE REMOVALS WITH ELECTRICAL DEMOLITION DRAWINGS.
- HVAC EQUIPMENT.
- COORDINATE REMOVALS WITH MECHANICAL DEMOLITION DRAWINGS.

KEY NOTES - DEMOLITION

X	DESCRIPTION
D8	REMOVE EXISTING ACT CEILING SYSTEM IN ITS ENTIRETY.
E1	LIGHT FIXTURE, TYPICAL. REFER TO ELECTRICAL DRAWINGS.

KEYPLAN

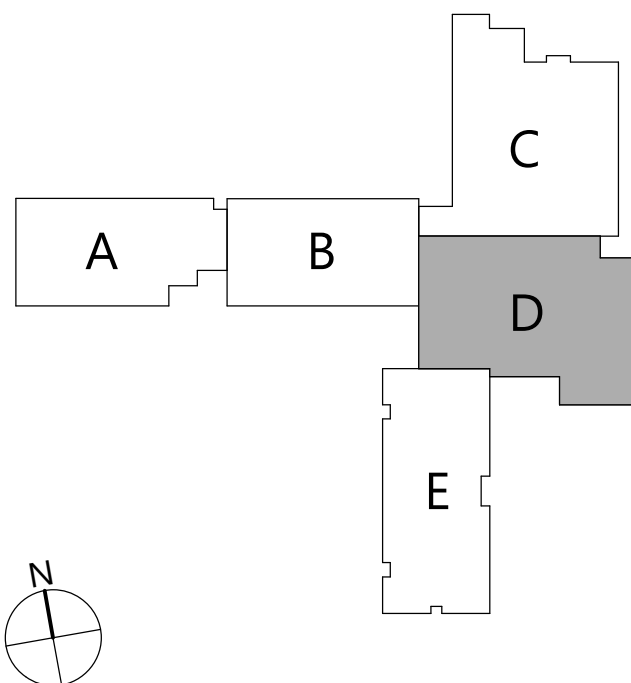

19 Front St., Newburgh, New York 12550-7601
845.561.1317 www.csarchitect.com

CSARCH

Consultant

**HIGHLAND CENTRAL SCHOOL DISTRICT
HIGHLAND ELEMENTARY SCHOOL
2022 CAPITAL IMPROVEMENT PROJECT - PHASE 1**

Project Title



DATE	DESCRIPTION

Drawn By: CSA
Checked By: CSA
Proj. #: 62-08-03-04-0-010-014
CSArch Proj. #: 197-2201.01
Issued for Bid: 08/18/23

Sheet Title
**FIRST FLOOR
DEMOLITION
RCP - AREA 'D'**

Sheet No.
**HES
AD814**

CONSTRUCTION DOCUMENTS

COPYRIGHT © ALL RIGHTS RESERVED