



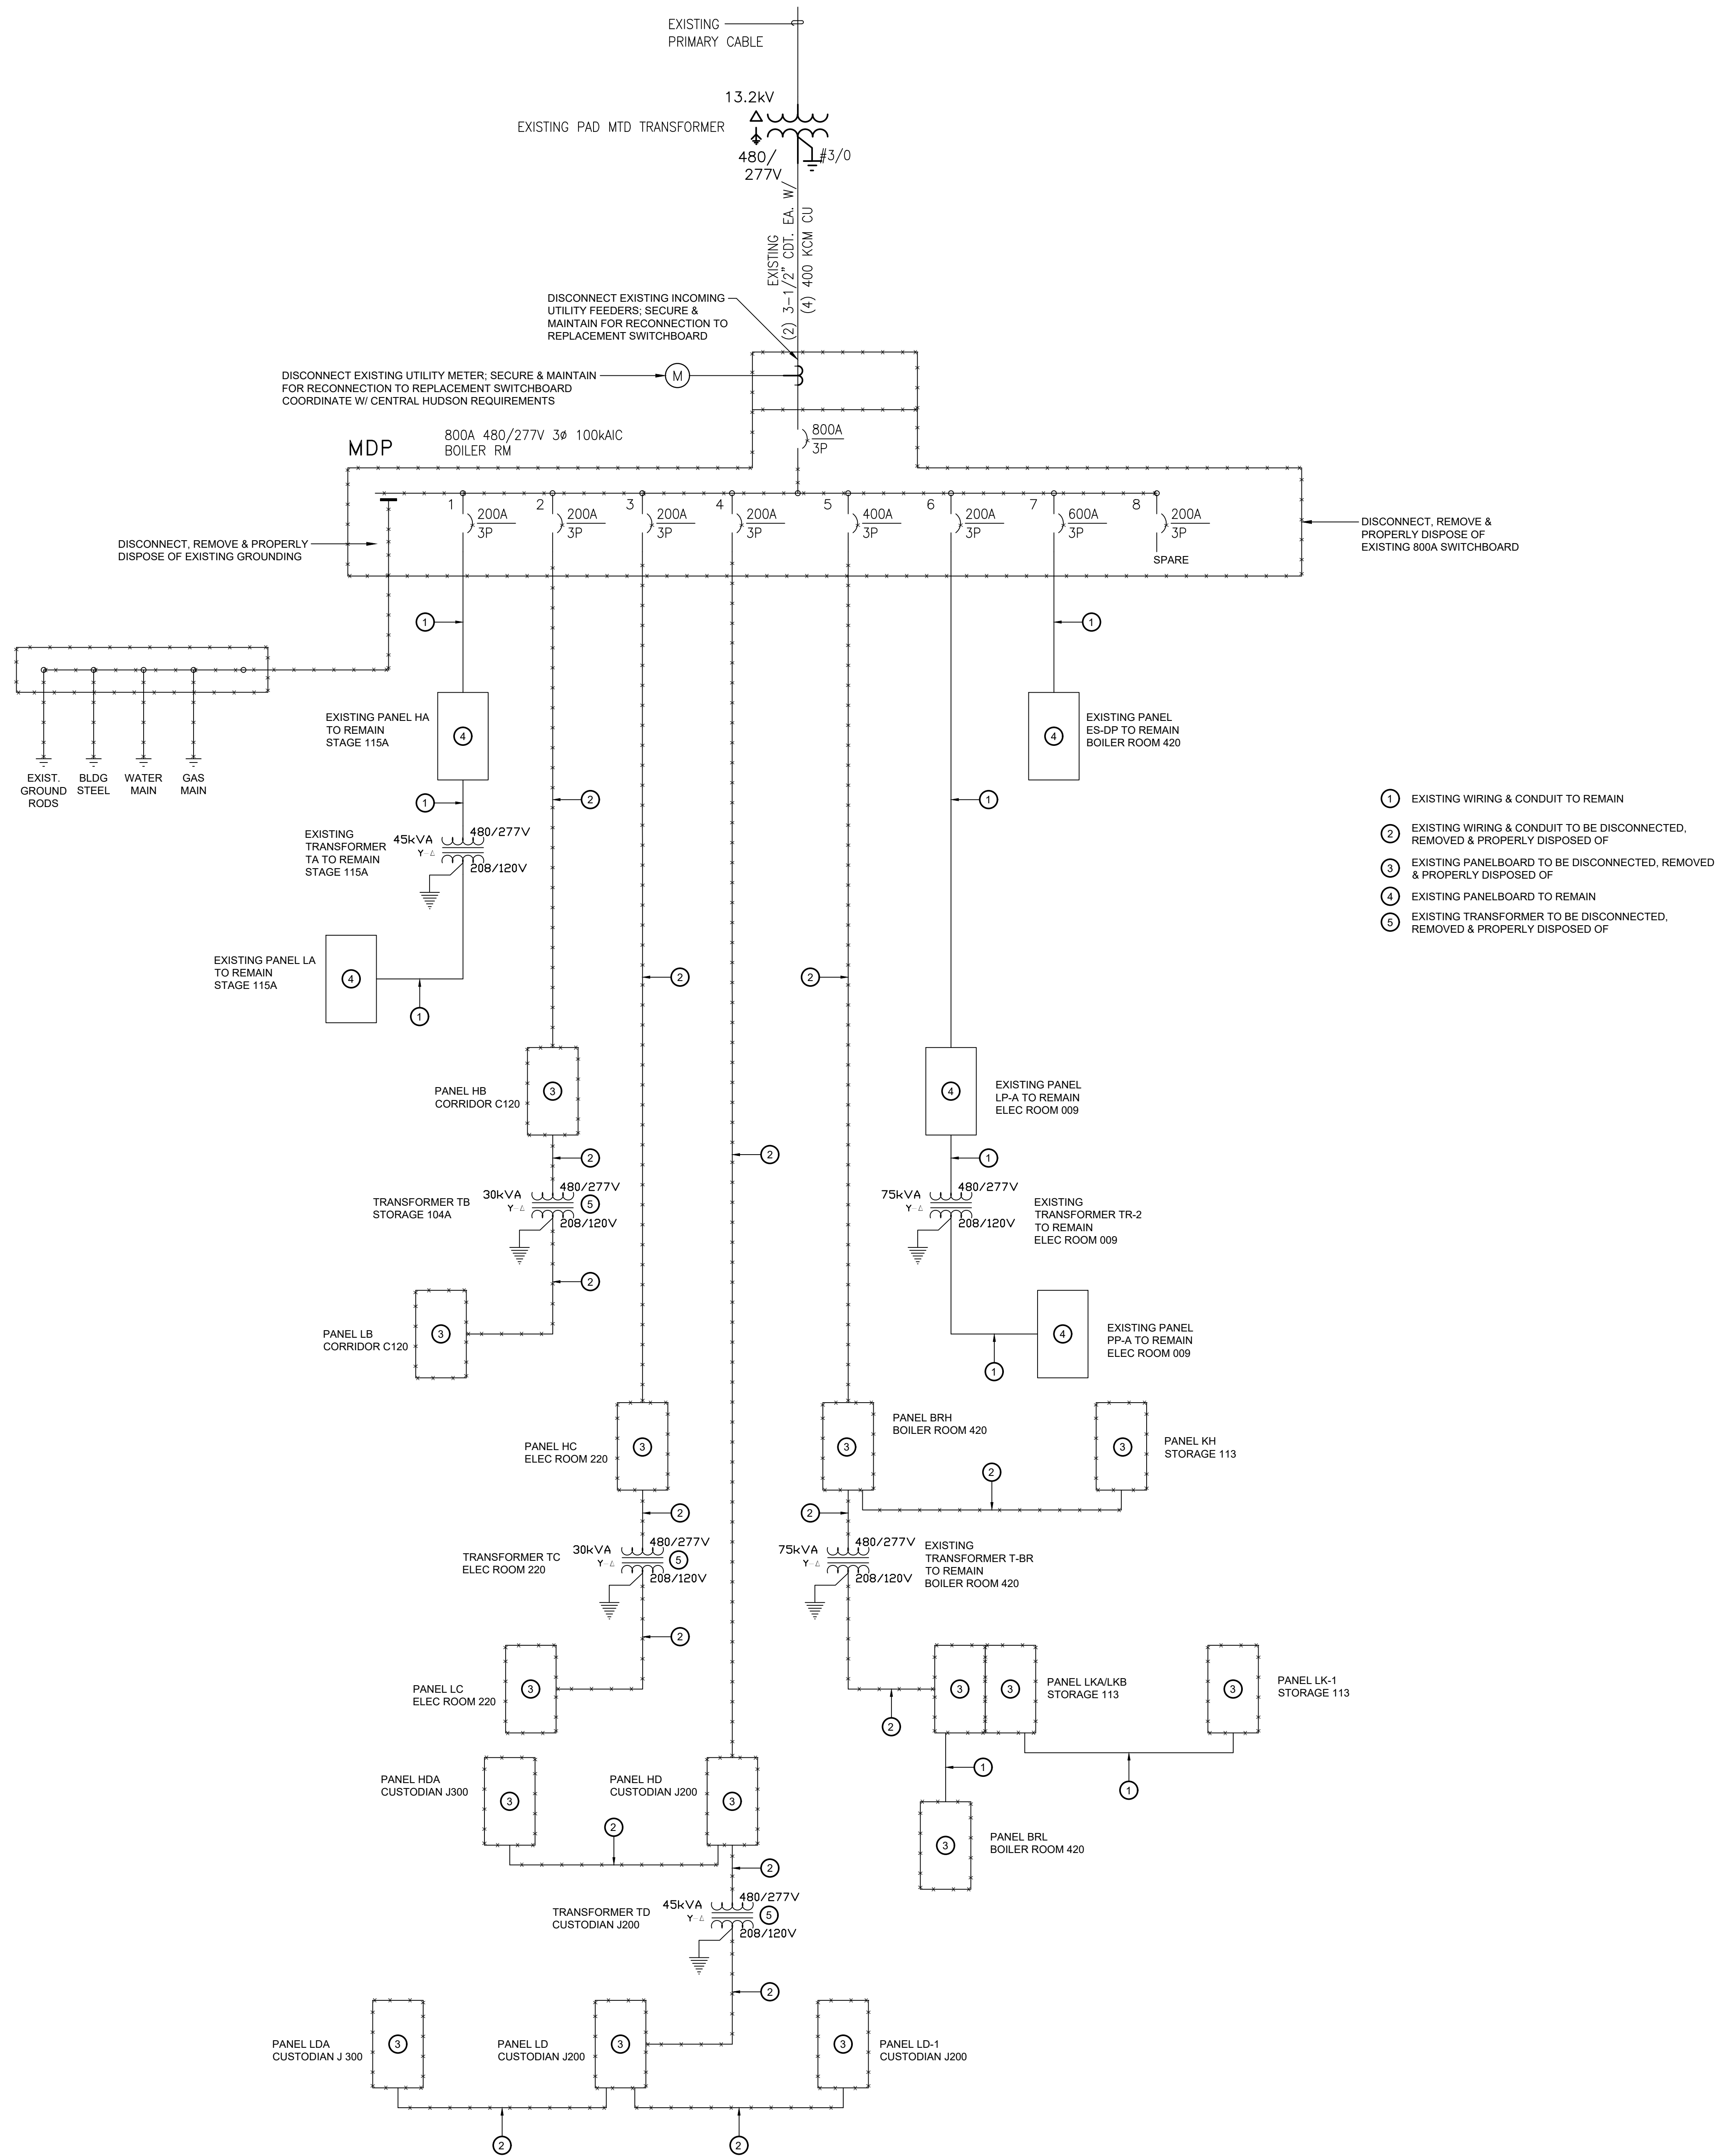

1 Electrical One-Line Demolition Diagram
E104 Scale: None

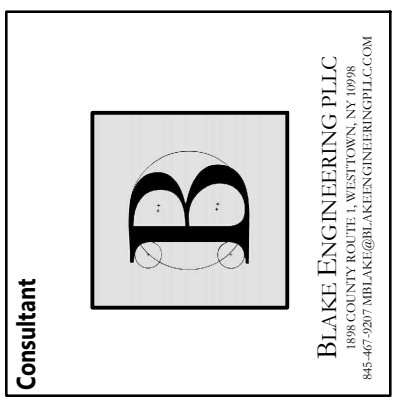

HIGHLAND CENTRAL SCHOOL DISTRICT
HIGHLAND ELEMENTARY SCHOOL
2022 CAPITAL IMPROVEMENT PROJECT - PHASE 1

Project Title



DATE	DESCRIPTION

Drawn By: SJK
Checked By: SJK
Proj. #: 62-08-03-04-0-010-014
CSArch Proj. #: 197-2201.01
Issued for Bid: 8/18/23

Sheet Title
ELECTRICAL
ONE-LINE
DEMOLITION
DIAGRAM

Sheet No.
HES
E104
CONSTRUCTION DOCUMENTS