


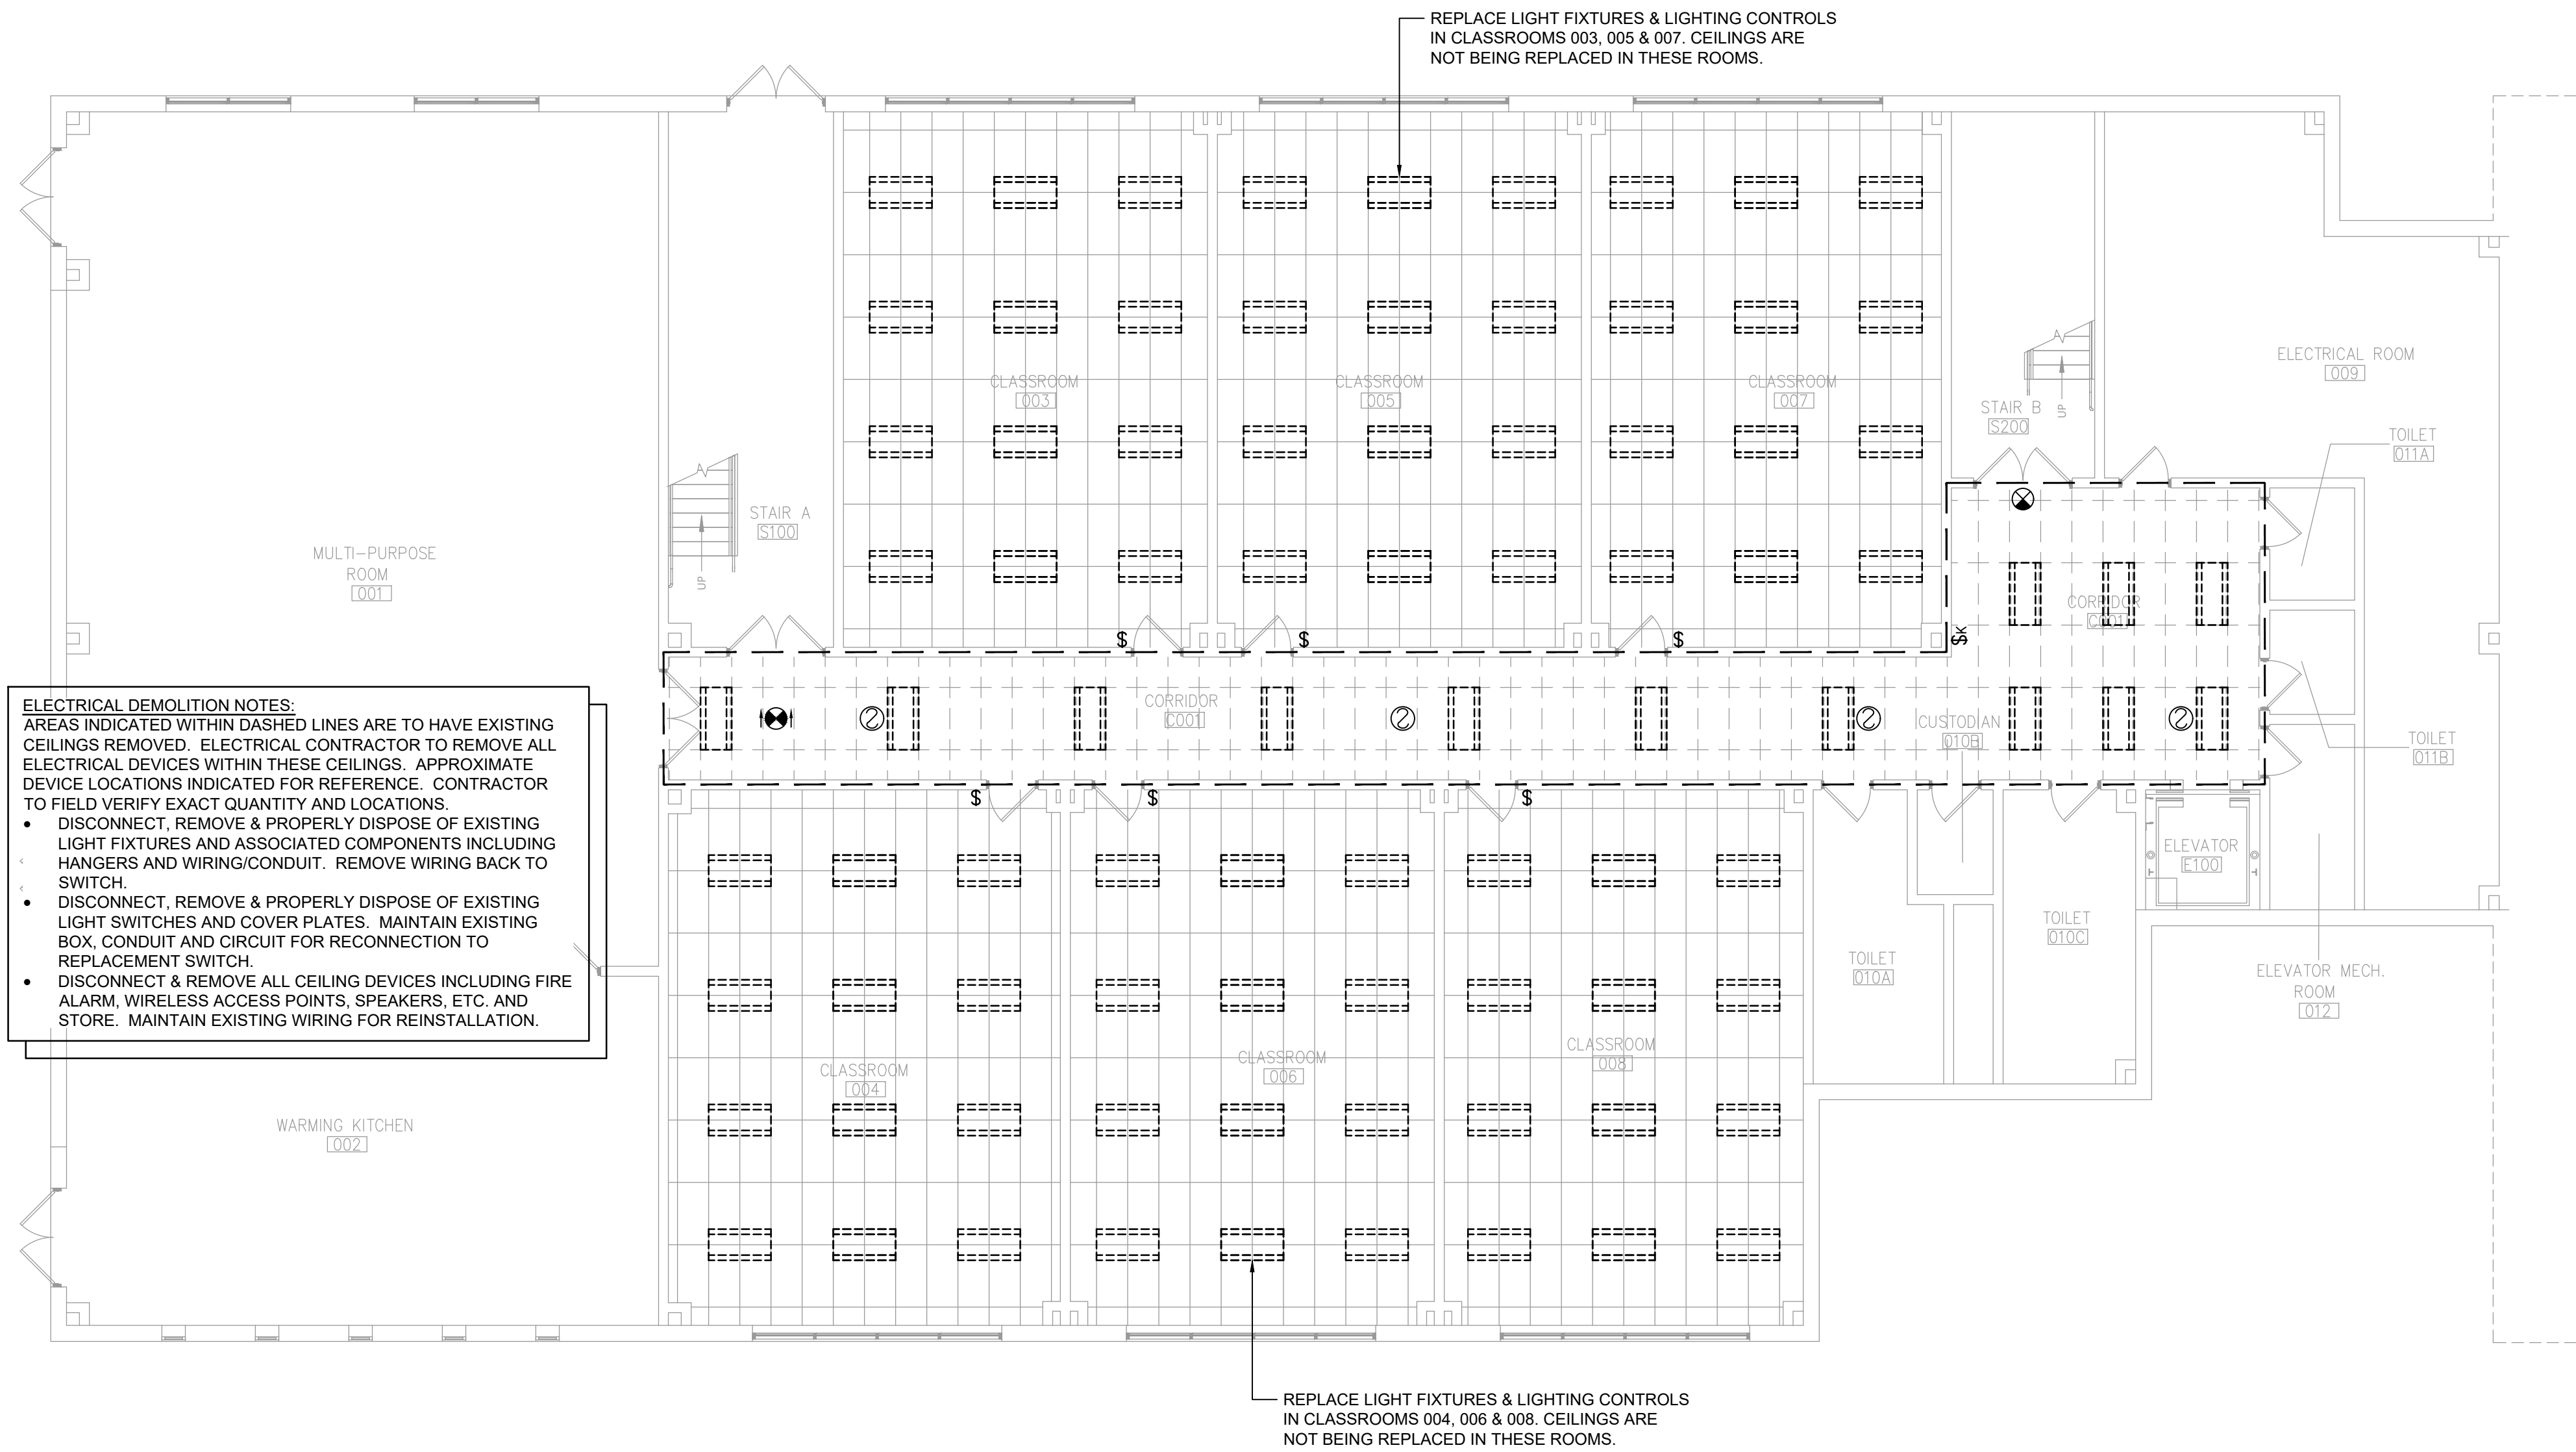


1 Area A Ground Floor Lighting Demolition Plan
ED201 Scale: 1/8" = 1'-0"

General Notes:

- IN ALL AREAS WITH EXISTING CEILINGS TO REMAIN, ELECTRICAL CONTRACTOR IS RESPONSIBLE TO REMOVE AND REINSTALL CEILING TILES AND GRID AS NECESSARY TO COMPLETE REMOVAL AND INSTALLATION OF LIGHTING, WIRING, CONDUIT, JUNCTION BOXES, ETC.
- IN AREAS WHERE EXISTING CEILINGS ARE TO REMAIN AND LIGHTING IS TO BE REPLACED, PERFORM THE FOLLOWING SCOPE: DISCONNECT, REMOVE & PROPERLY DISPOSE OF EXISTING LIGHT FIXTURES AND ASSOCIATED COMPONENTS INCLUDING HANGERS AND WIRING/CONDUIT. REMOVE WIRING BACK TO SWITCH; DISCONNECT, REMOVE & PROPERLY DISPOSE OF EXISTING LIGHT SWITCHES AND COVER PLATES. MAINTAIN EXISTING BOX, CONDUIT AND CIRCUIT FOR RECONNECTION TO REPLACEMENT SWITCH.

19 Front St. - Newburgh - New York 12550-7601
845-561-3179 www.csarchp.c.c.o.m

CSARCH

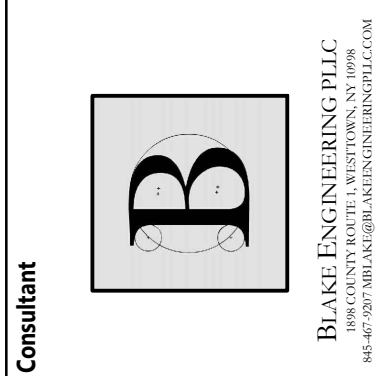

Consultant

HIGHLAND CENTRAL SCHOOL DISTRICT
HIGHLAND ELEMENTARY SCHOOL
2022 CAPITAL IMPROVEMENT PROJECT - PHASE 1

Project Title



Expiration Date: 05-31-2025

DATE	DESCRIPTION


Drawn By: BJK
Checked By: BJK
Proj. #: 62-08-03-04-010-014
CSArch Proj. #: 197-2201.01
Issued for Bid: 8/18/23

Sheet Title
AREA A
GROUND FLOOR
LIGHTING
DEMOLITION
PLAN

Sheet No.
HES
ED201

CONSTRUCTION DOCUMENTS

KEY PLAN

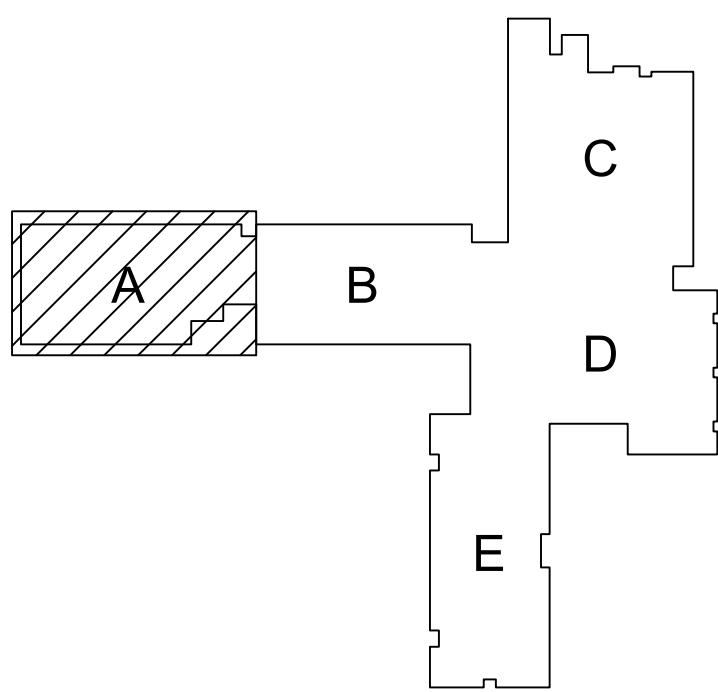

COPYRIGHT © ALL RIGHTS RESERVED