


## General Notes:

1. IN ALL AREAS WITH EXISTING CEILINGS TO REMAIN, ELECTRICAL CONTRACTOR IS RESPONSIBLE TO REMOVE AND REINSTALL CEILING TILES AND GRID AS NECESSARY TO COMPLETE REMOVAL AND INSTALLATION OF LIGHTING, WIRING, CONDUIT, JUNCTION BOXES, ETC.
2. ANY AREA WITH EXISTING CEILING TO REMOVE AND LIGHTING IS TO BE REPLACED, PERFORM THE FOLLOWING SCOPE: DISCONNECT, REMOVE & PROPERLY DISPOSE OF EXISTING LIGHT FIXTURES AND ASSOCIATED COMPONENTS INCLUDING HANGERS AND WIRING/CONDUIT. REMOVE WIRING BACK TO SWITCH. DISCONNECT, REMOVE & PROPERLY DISPOSE OF EXISTING LIGHT SWITCHES AND COVER PLATES. MAINTAIN EXISTING BOX, CONDUIT AND CIRCUIT FOR RECONNECTION TO REPLACEMENT SWITCH.
3. WALL MOUNTED EMERGENCY LIGHTING IN CORRIDORS EXISTING TO REMAIN WHERE SHOWN ON THE PLANS.

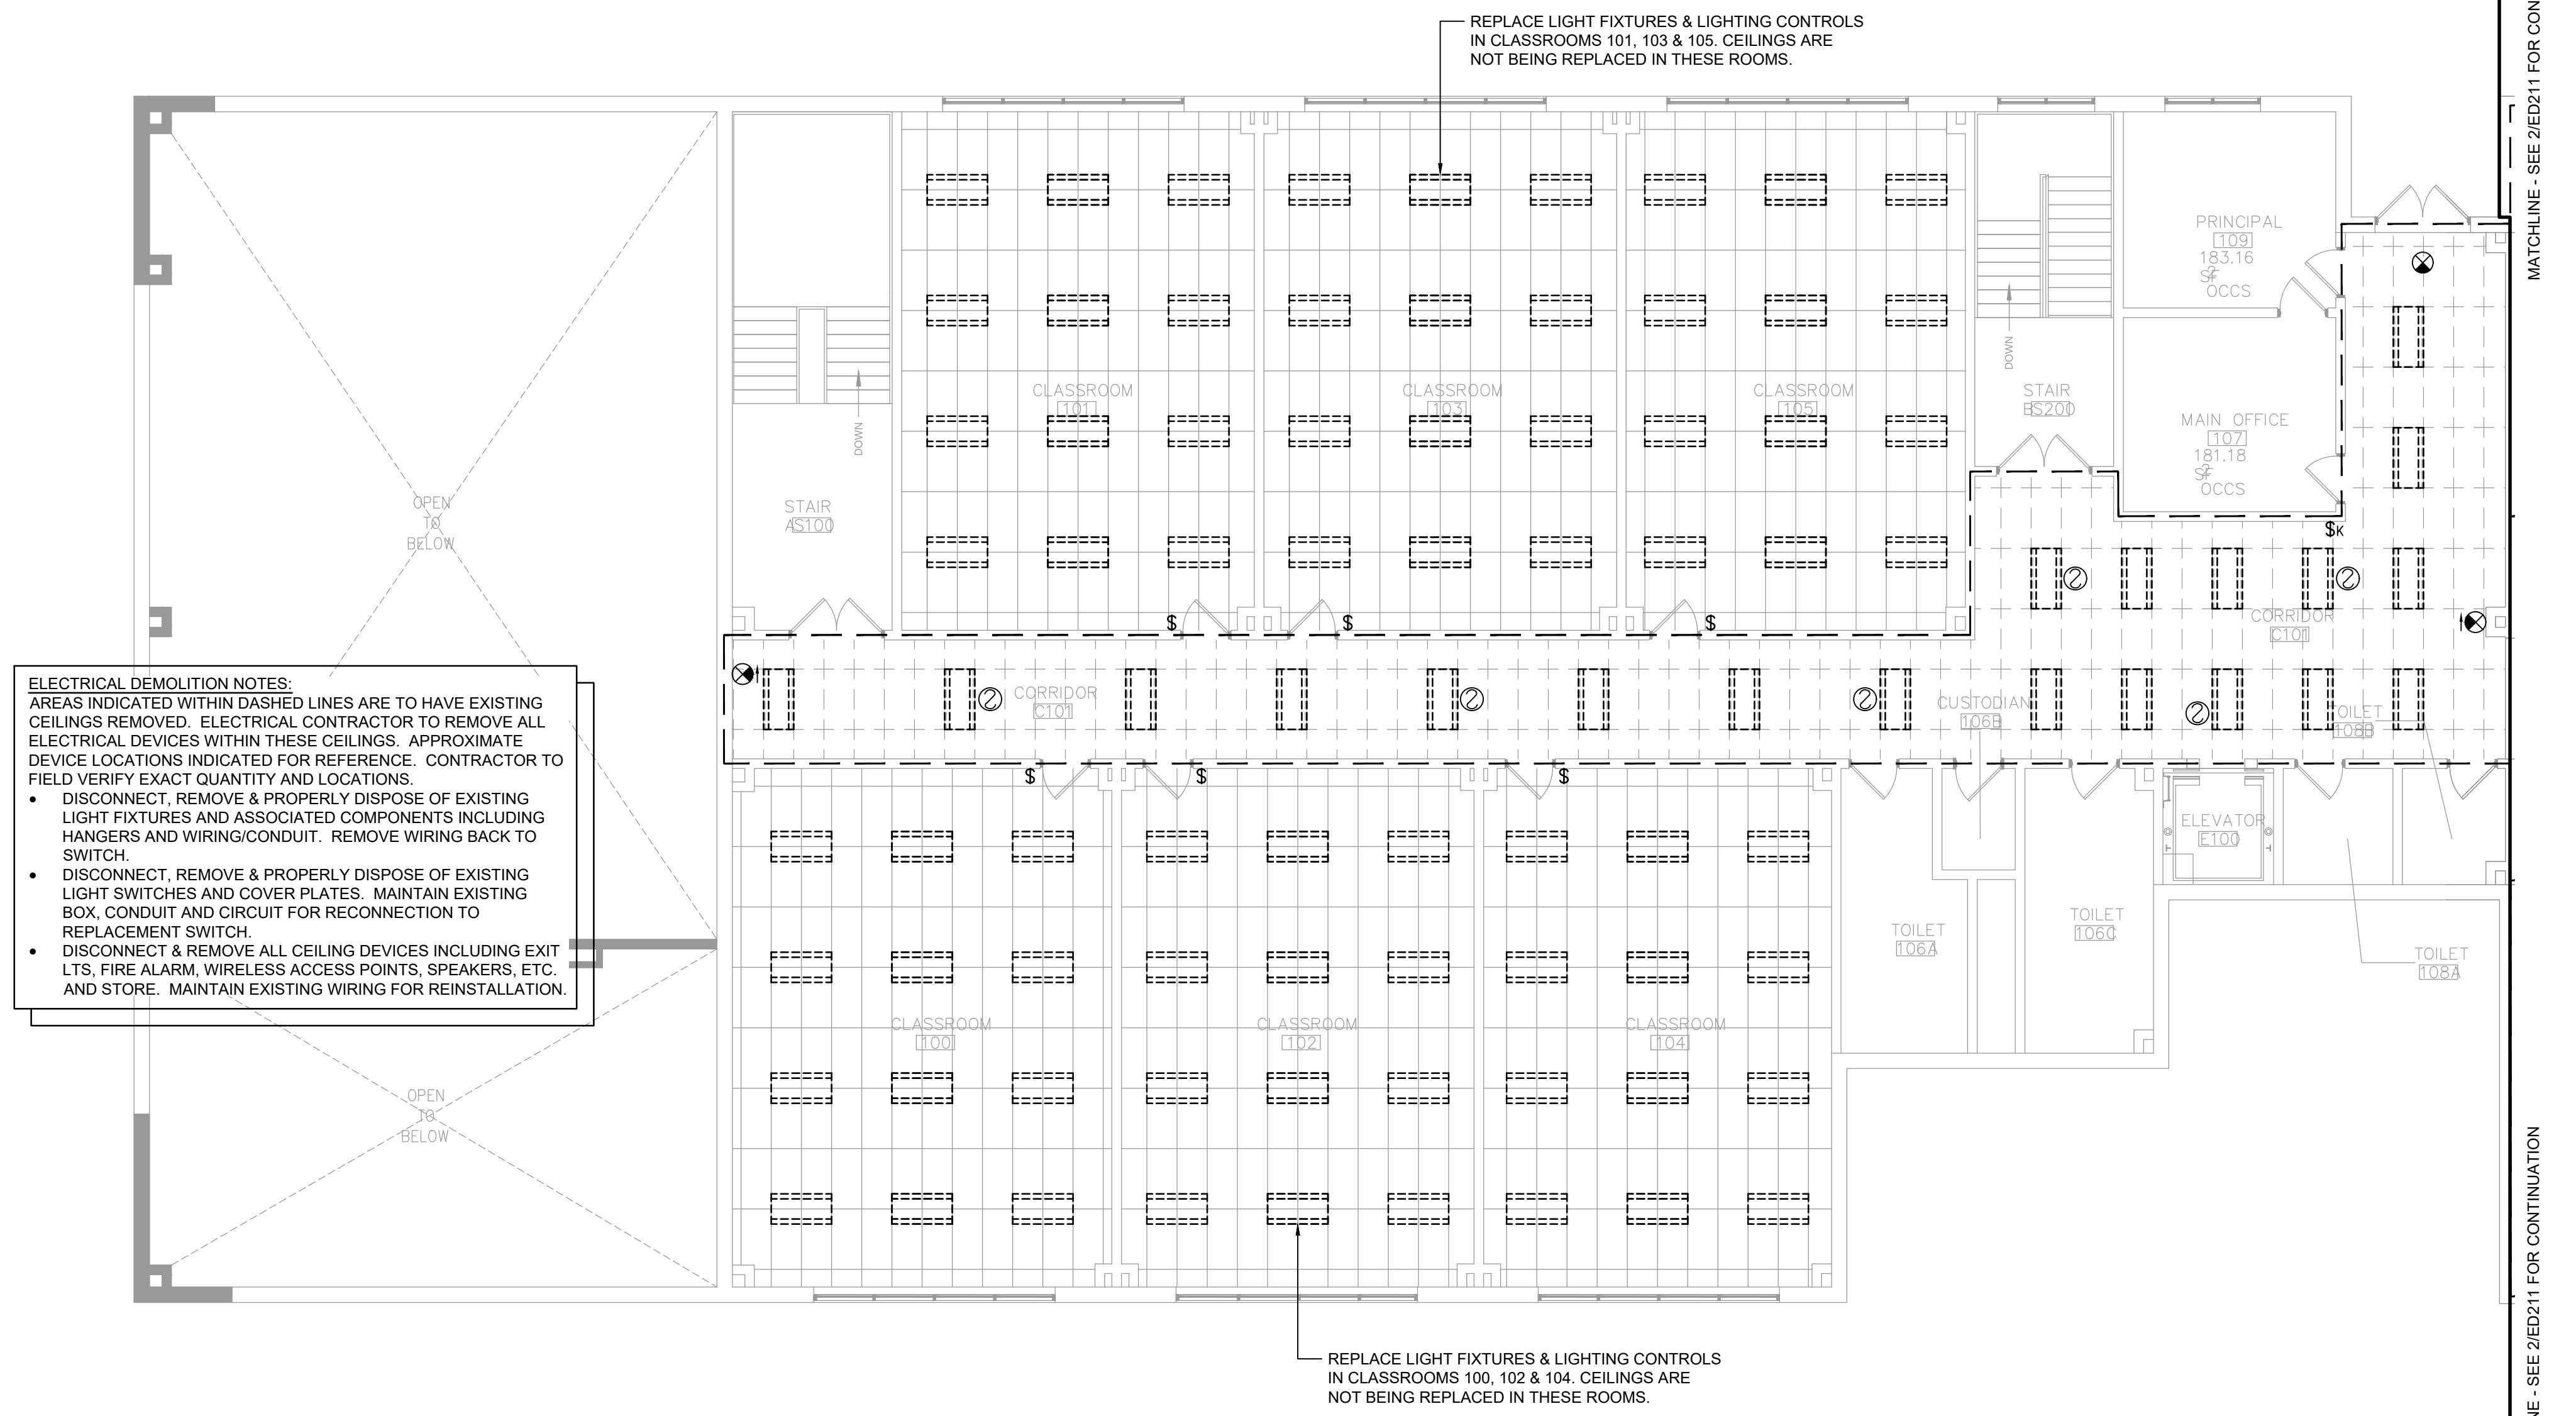

1 Area A First Floor Lighting Demolition Plan

Scale: 1/8" = 1'-0"

MATCHLINE - SEE 1ED211 FOR CONTINUATION

MATCHLINE - SEE 1ED211 FOR CONTINUATION

2

Area B First Floor Lighting Demolition Plan

Scale: 1/8" = 1'-0"


MATCHLINE - SEE 2ED213 FOR CONTINUATION

MATCHLINE - SEE 2ED213 FOR CONTINUATION

**MATCHLINE - SEE 2ED211 FOR CONTINUATION**

**MATCHLINE - SEE 2ED213 FOR CONTINUATION**

# HIGHLAND CENTRAL SCHOOL DISTRICT HIGHLAND ELEMENTARY SCHOOL 2022 CAPITAL IMPROVEMENT PROJECT - PHASE 1

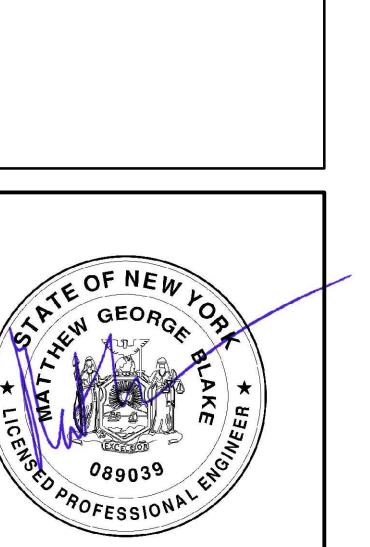


Expiration Date: 05-31-2025

Drawn By: BKL  
Checked By: BKL  
Proj. #: 62-08-03-04-010-014  
CEArch Proj. #: 197-2201-01  
Issued for Bid: 8/18/23

Sheet Title  
AREA A & B  
FIRST FLOOR  
LIGHTING  
DEMOLITION  
PLANS

Sheet No.  
HES  
ED211

CONSTRUCTION DOCUMENTS

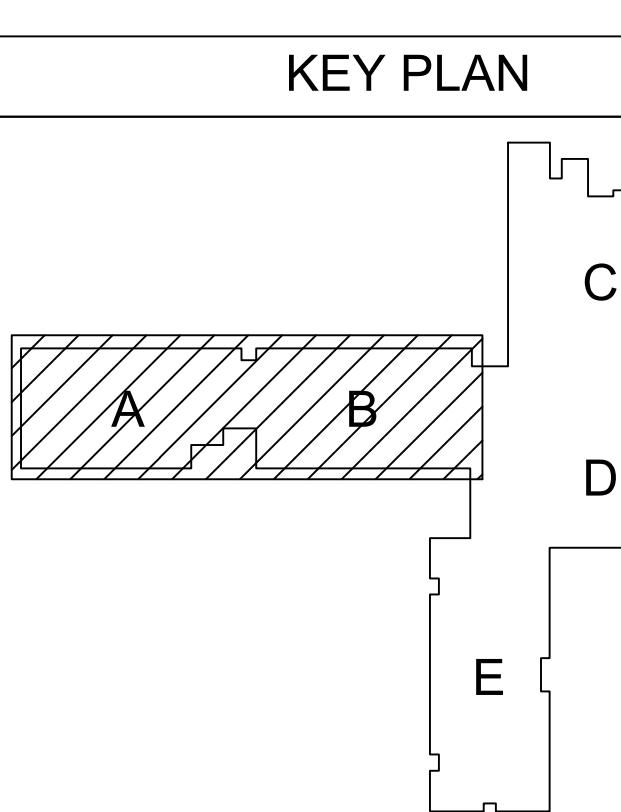

COPYRIGHT © ALL RIGHTS RESERVED

