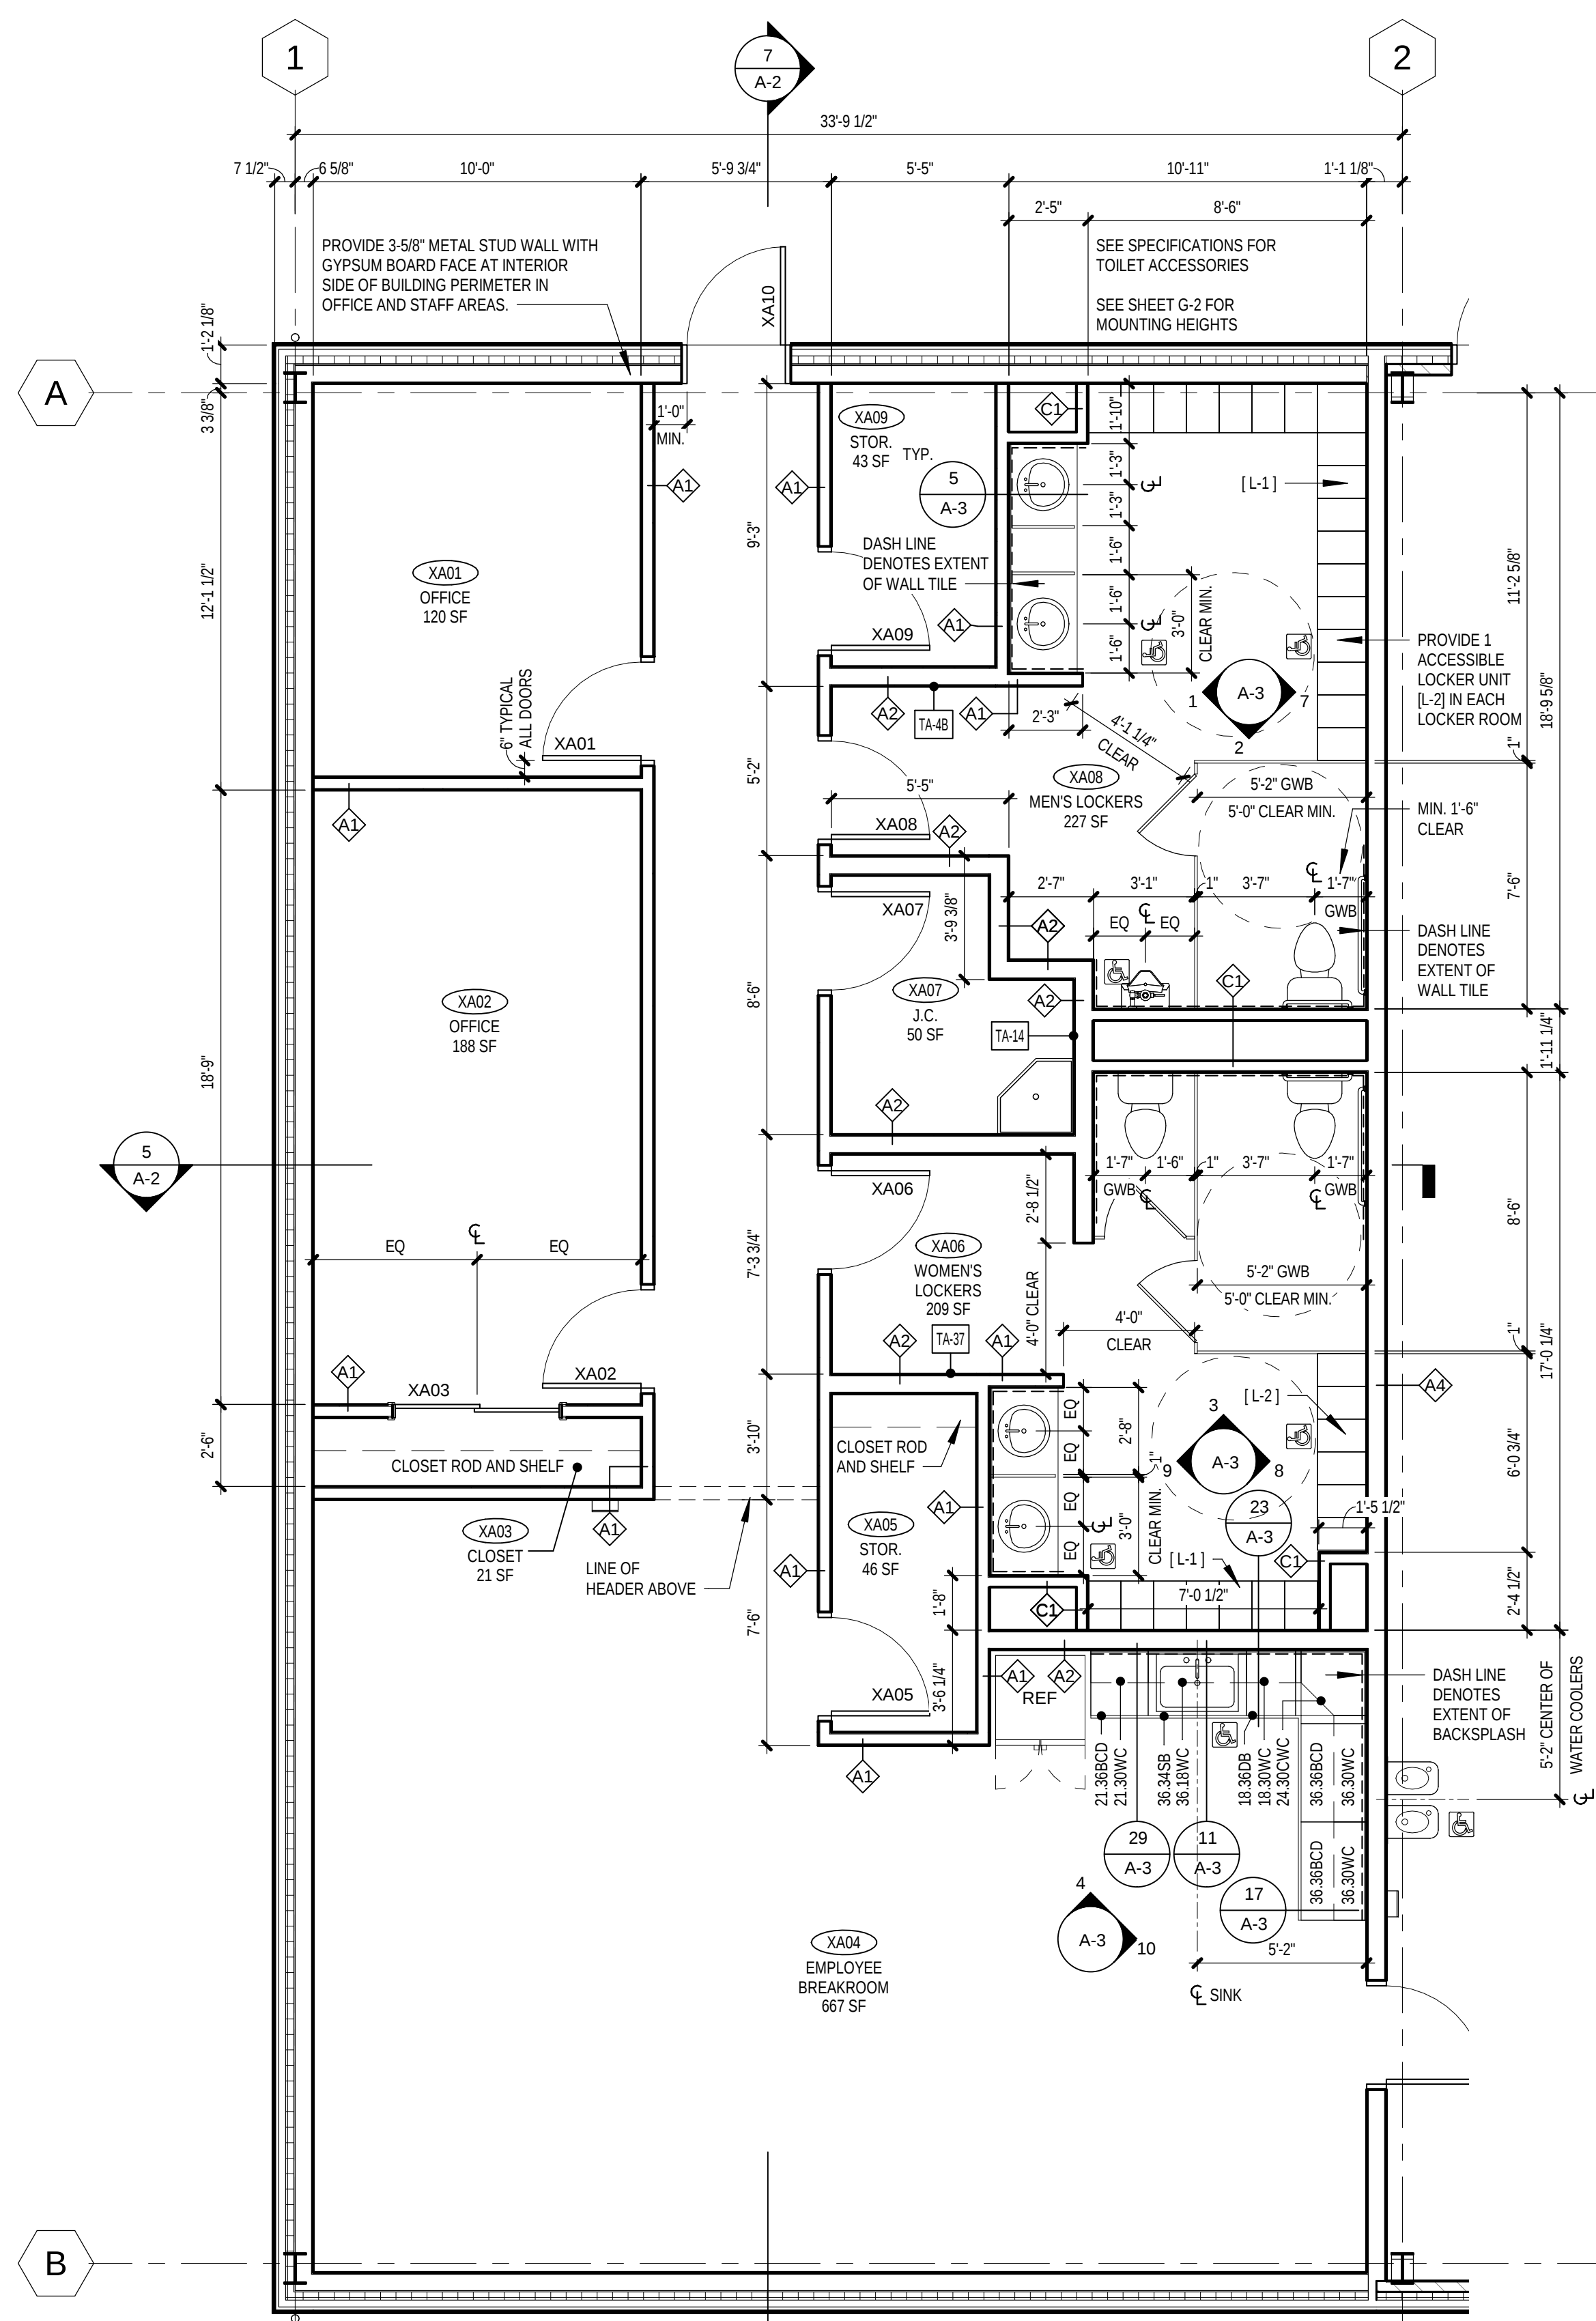
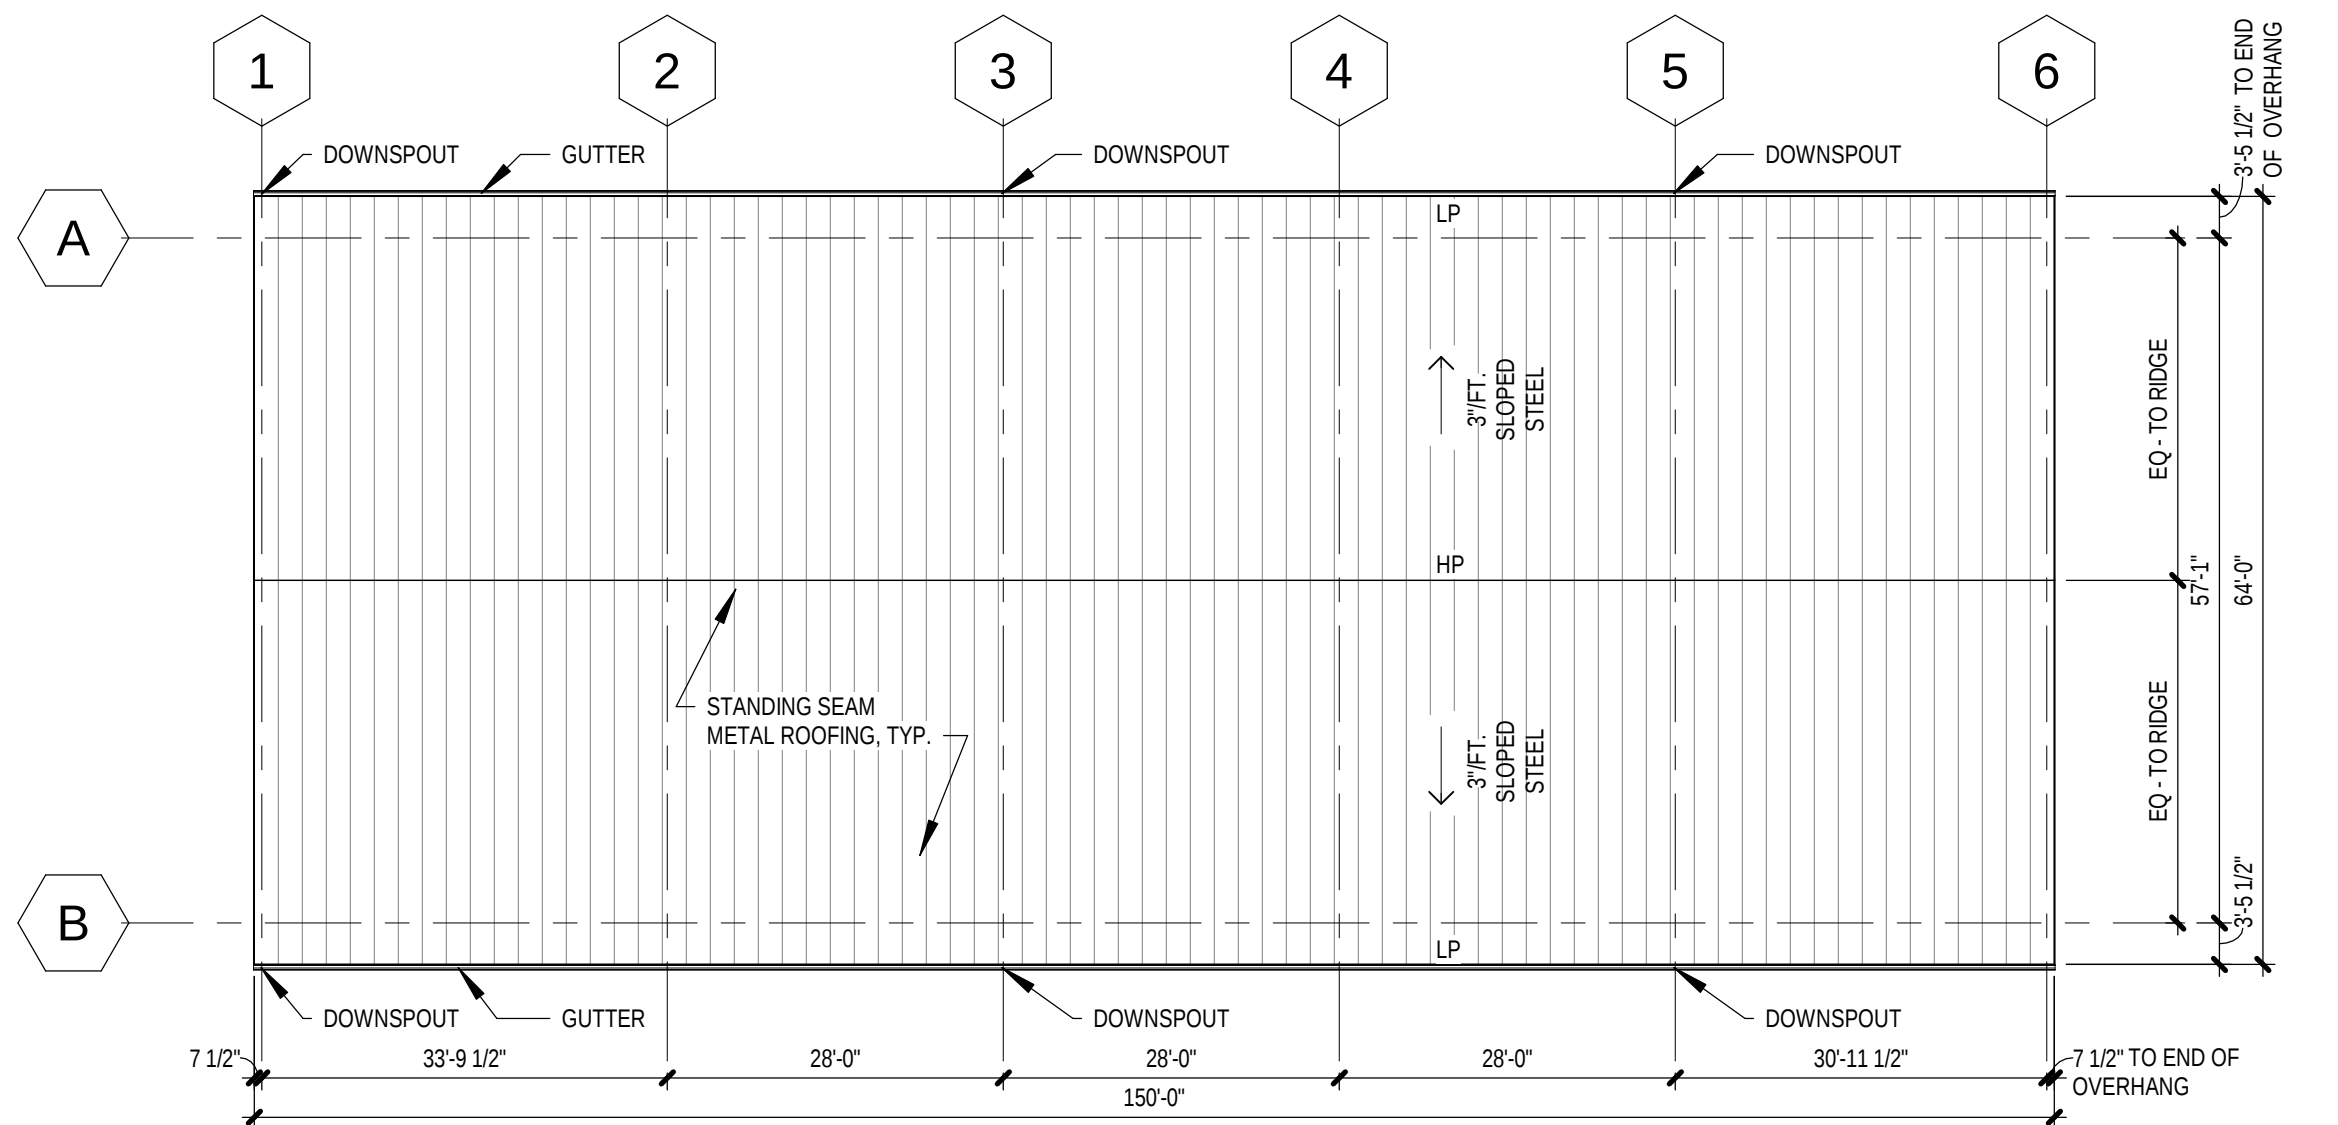
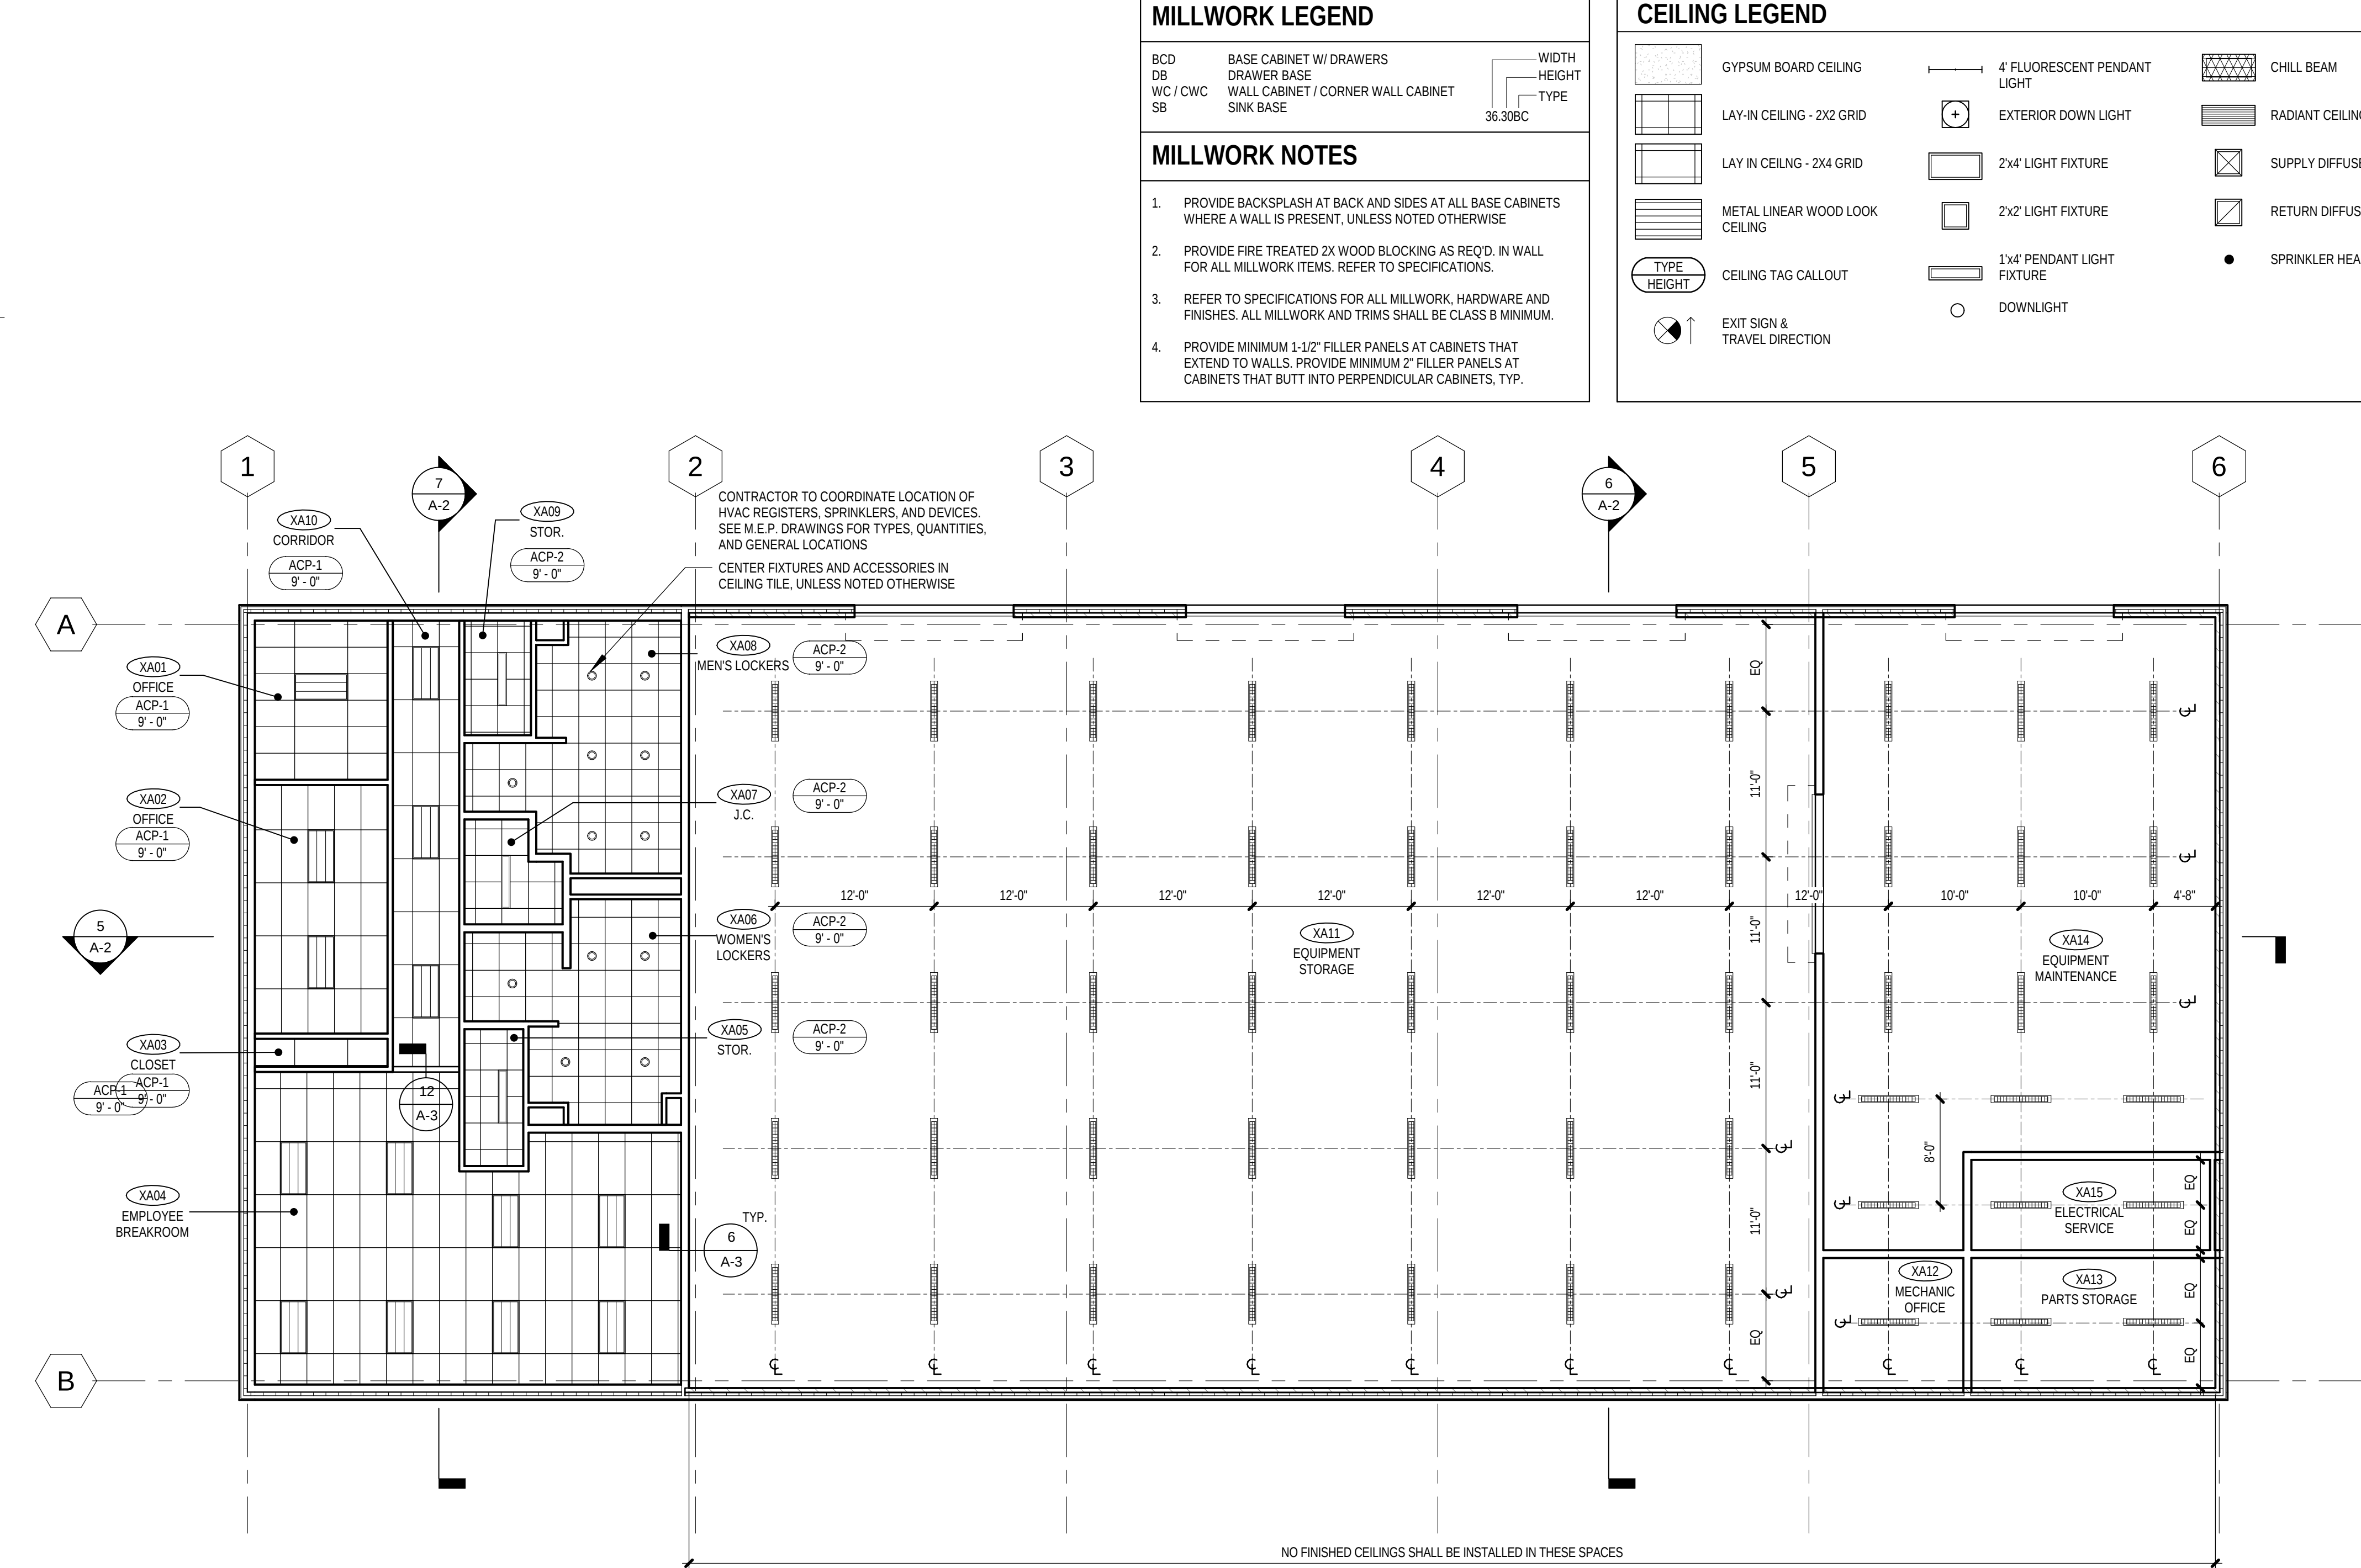




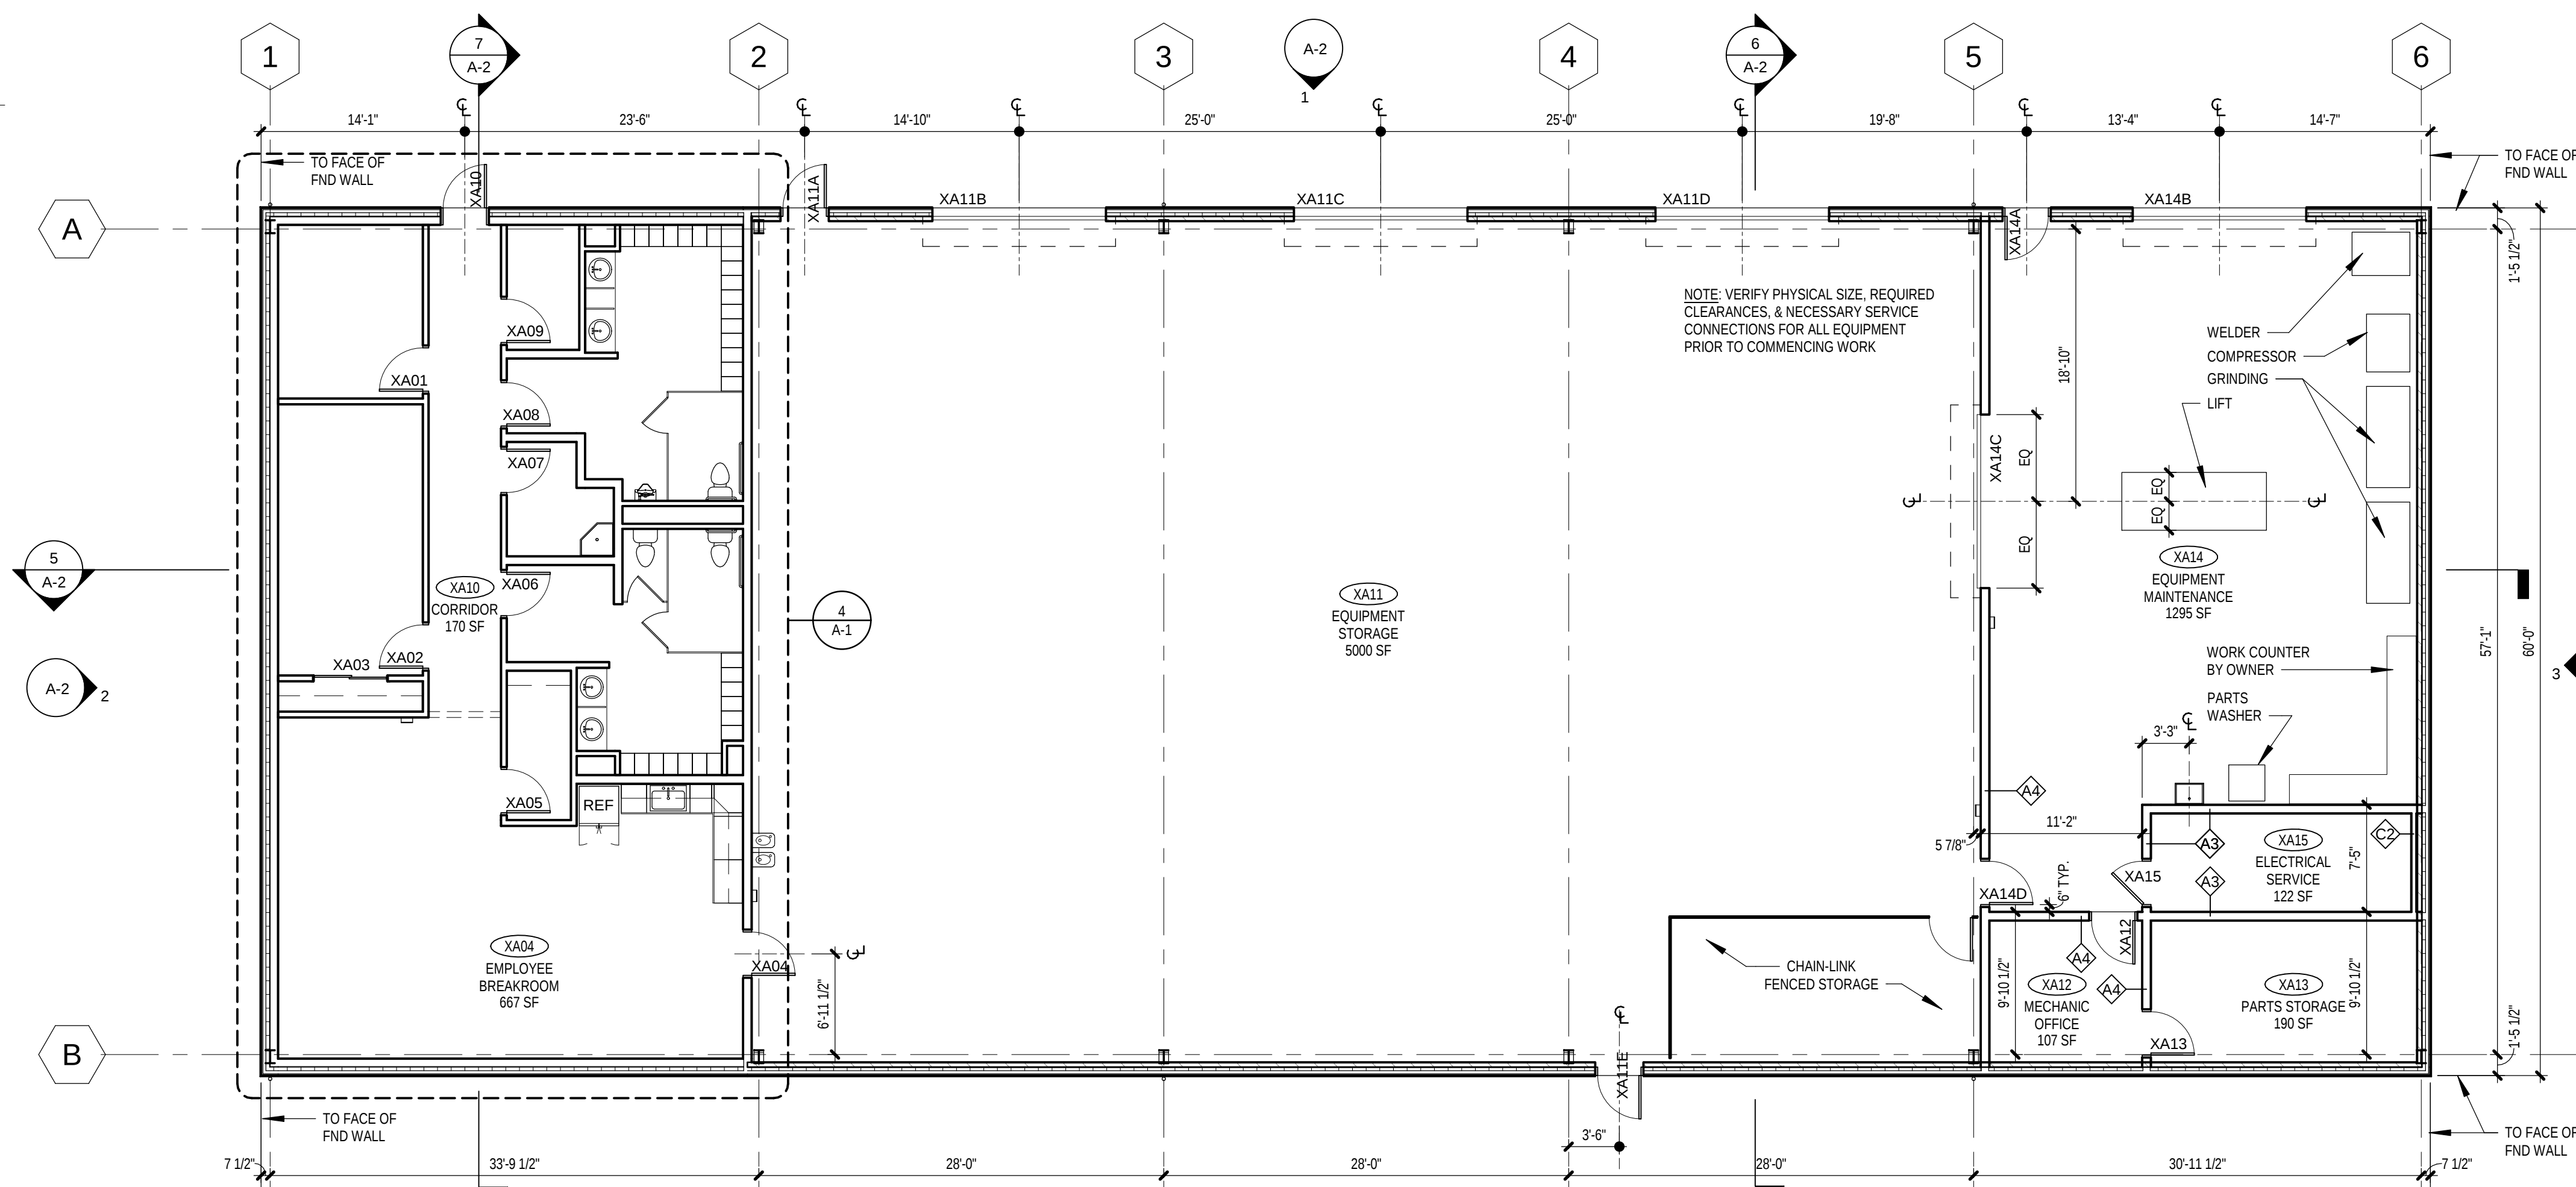
4 MAINTENANCE BUILDING - ENLARGED FIRST FLOOR PLAN  
1/4" = 1'-0"



3 MAINTENANCE BUILDING - ROOF PLAN  
1/16" = 1'-0"



2 MAINTENANCE BUILDING - REFLECTED CEILING PLAN  
1/8" = 1'-0"

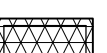
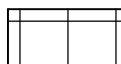
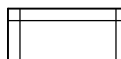
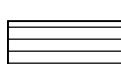
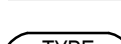


1 MAINTENANCE BUILDING - FIRST FLOOR PLAN  
1/8" = 1'-0"

| MILLWORK LEGEND |                                    |
|-----------------|------------------------------------|
| BCD             | BASE CABINET W/ DRAWERS            |
| DB              | DRAWER BASE                        |
| WC / CWC        | WALL CABINET / CORNER WALL CABINET |
| SB              | SINK BASE                          |
| TYPE            | WIDTH<br>HEIGHT                    |
| 30.38C          | TYPE                               |

**MILLWORK NOTES**

1. PROVIDE BACKSPLASH AT BACK AND SIDES AT ALL BASE CABINETS WHERE A WALL IS PRESENT, UNLESS NOTED OTHERWISE.
2. PROVIDE FIRE TREATED 2X WOOD BLOCKING AS REQ'D. IN WALL FOR ALL MILLWORK ITEMS. REFER TO SPECIFICATIONS.
3. REFER TO SPECIFICATIONS FOR ALL MILLWORK, HARDWARE AND FINISHES. ALL MILLWORK AND TRIMS SHALL BE CLASS 8 MINIMUM.
4. PROVIDE MINIMUM 1-1/2" FILLER PANELS AT CABINETS THAT EXTEND TO WALLS. PROVIDE MINIMUM 2" FILLER PANELS AT CABINETS THAT BUTT INTO PERPENDICULAR CABINETS, TYP.

| CEILING LEGEND                                                                      |                                |                                                                                     |                             |                                                                                     |                       |
|-------------------------------------------------------------------------------------|--------------------------------|-------------------------------------------------------------------------------------|-----------------------------|-------------------------------------------------------------------------------------|-----------------------|
|   | GYPSUM BOARD CEILING           |    | 4 FLUORESCENT PENDANT LIGHT |   | CHILL BEAM            |
|  | LAY-IN CEILING - 2X2 GRID      |  | EXTERIOR DOWN LIGHT         |  | RADIANT CEILING PANEL |
|  | LAY-IN CEILING - 2X4 GRID      |  | 2x4 LIGHT FIXTURE           |  | SUPPLY DIFFUSER       |
|  | METAL LINEAR WOOD LOOK CEILING |  | 2X2 LIGHT FIXTURE           |  | RETURN DIFFUSER       |
|  | CEILING TAG CALLOUT            |  | 1x4 PENDANT LIGHT FIXTURE   |  | SPRINKLER HEAD        |
|  | EXIT SIGN & TRAVEL DIRECTION   |  | DOWNLIGHT                   |                                                                                     |                       |