


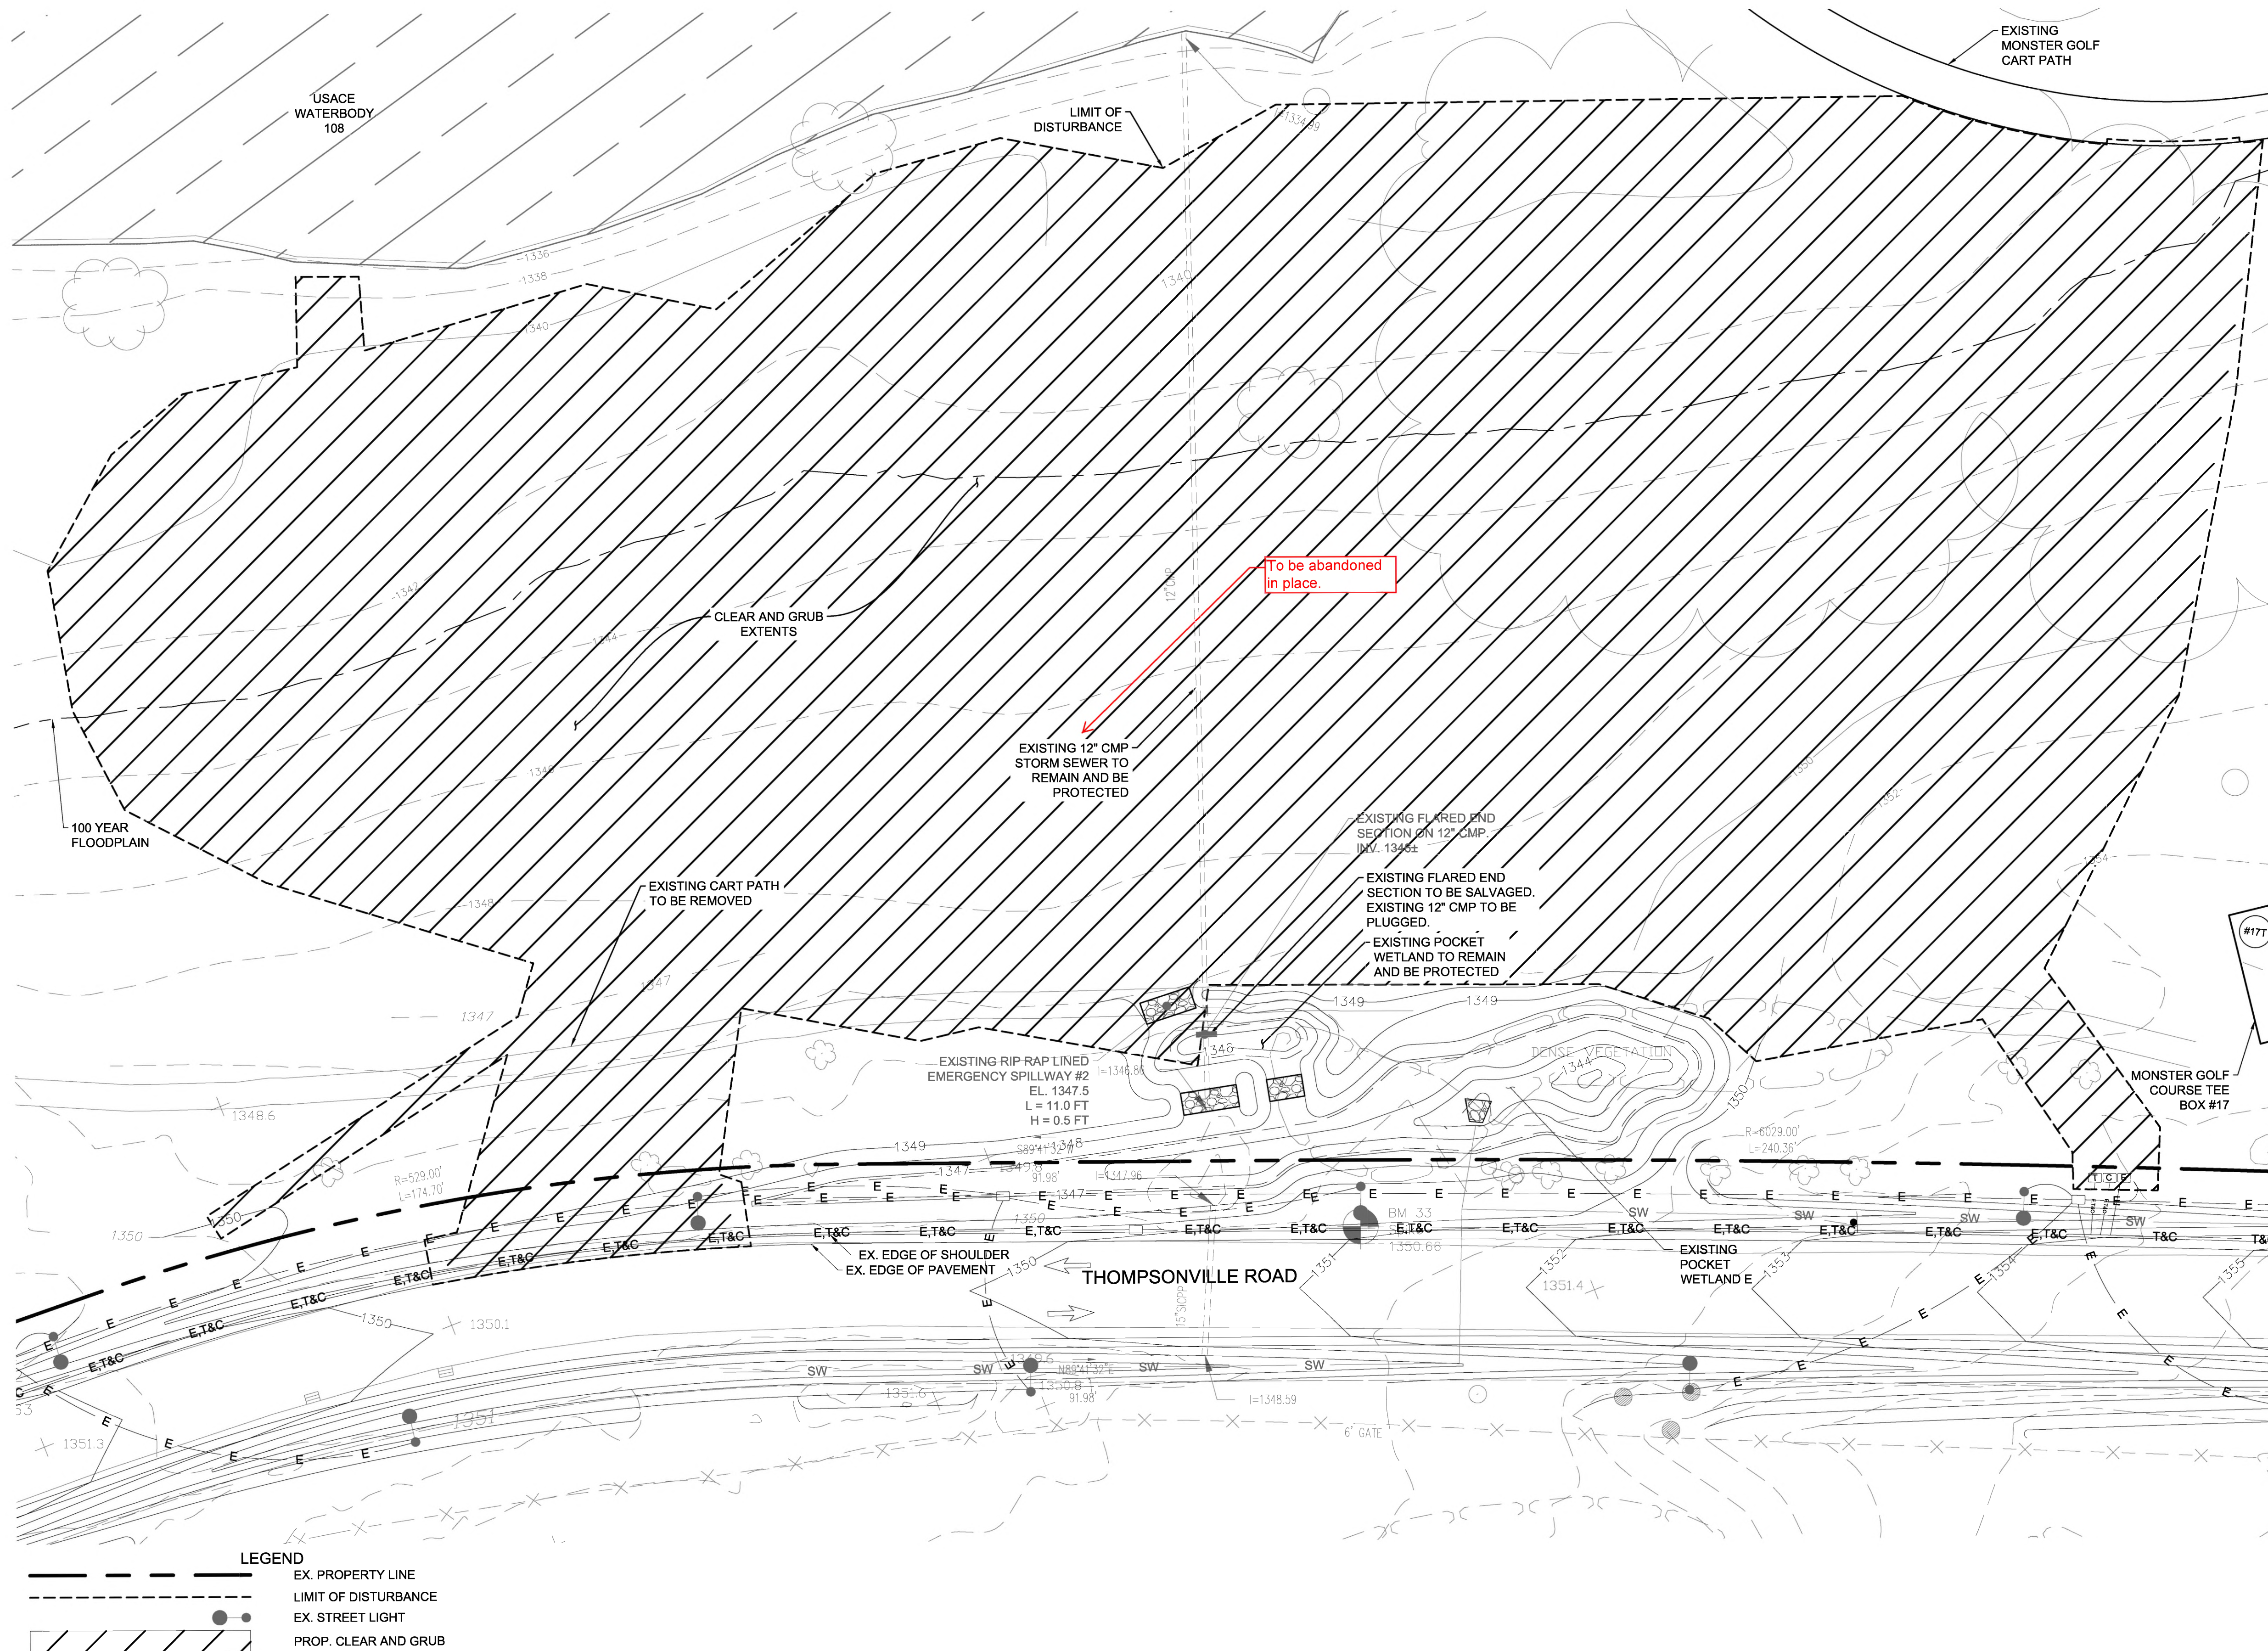

APPLICANT
EMPIRE RESORTS REAL ESTATE I, LLC
204 STATE ROUTE 17B
MONTICELLO, NY 12701

SITE/CIVIL ENGINEER



AKRF ENGINEERING, P.C.
34 SOUTH BROADWAY, SUITE 401
WHITE PLAINS, NY 10601
(914) 949-7336

SURVEYOR

CONTRACTORS' LINE & GRADE
SOUTH, LLC
23 NEPPERHAN AVENUE
ELMSFORD, NY 10523
(914) 347-3141

SURVEYOR

INSITE ENGINEERING, SURVEYING, &
LANDSCAPE ARCHITECTURE, P.C.
3 GARRET PLACE
CARMEL, NY. 10512
(845) 225-9690



SONNY KONG, P.E.

REVISIONS

No.	DATE	DESCRIPTION

PROJECT

**MONSTER GOLF
MAINTENANCE BUILDING
FINAL DESIGN**

DRAWN BY

JWH

CHECKED BY

SK

SCALE

1" = 20'

DATE

06/28/2019

SHEET TITLE

**SITE DEMOLITION
PLAN**

SHEET NO.

C-301

SHEET 4 OF 18

