


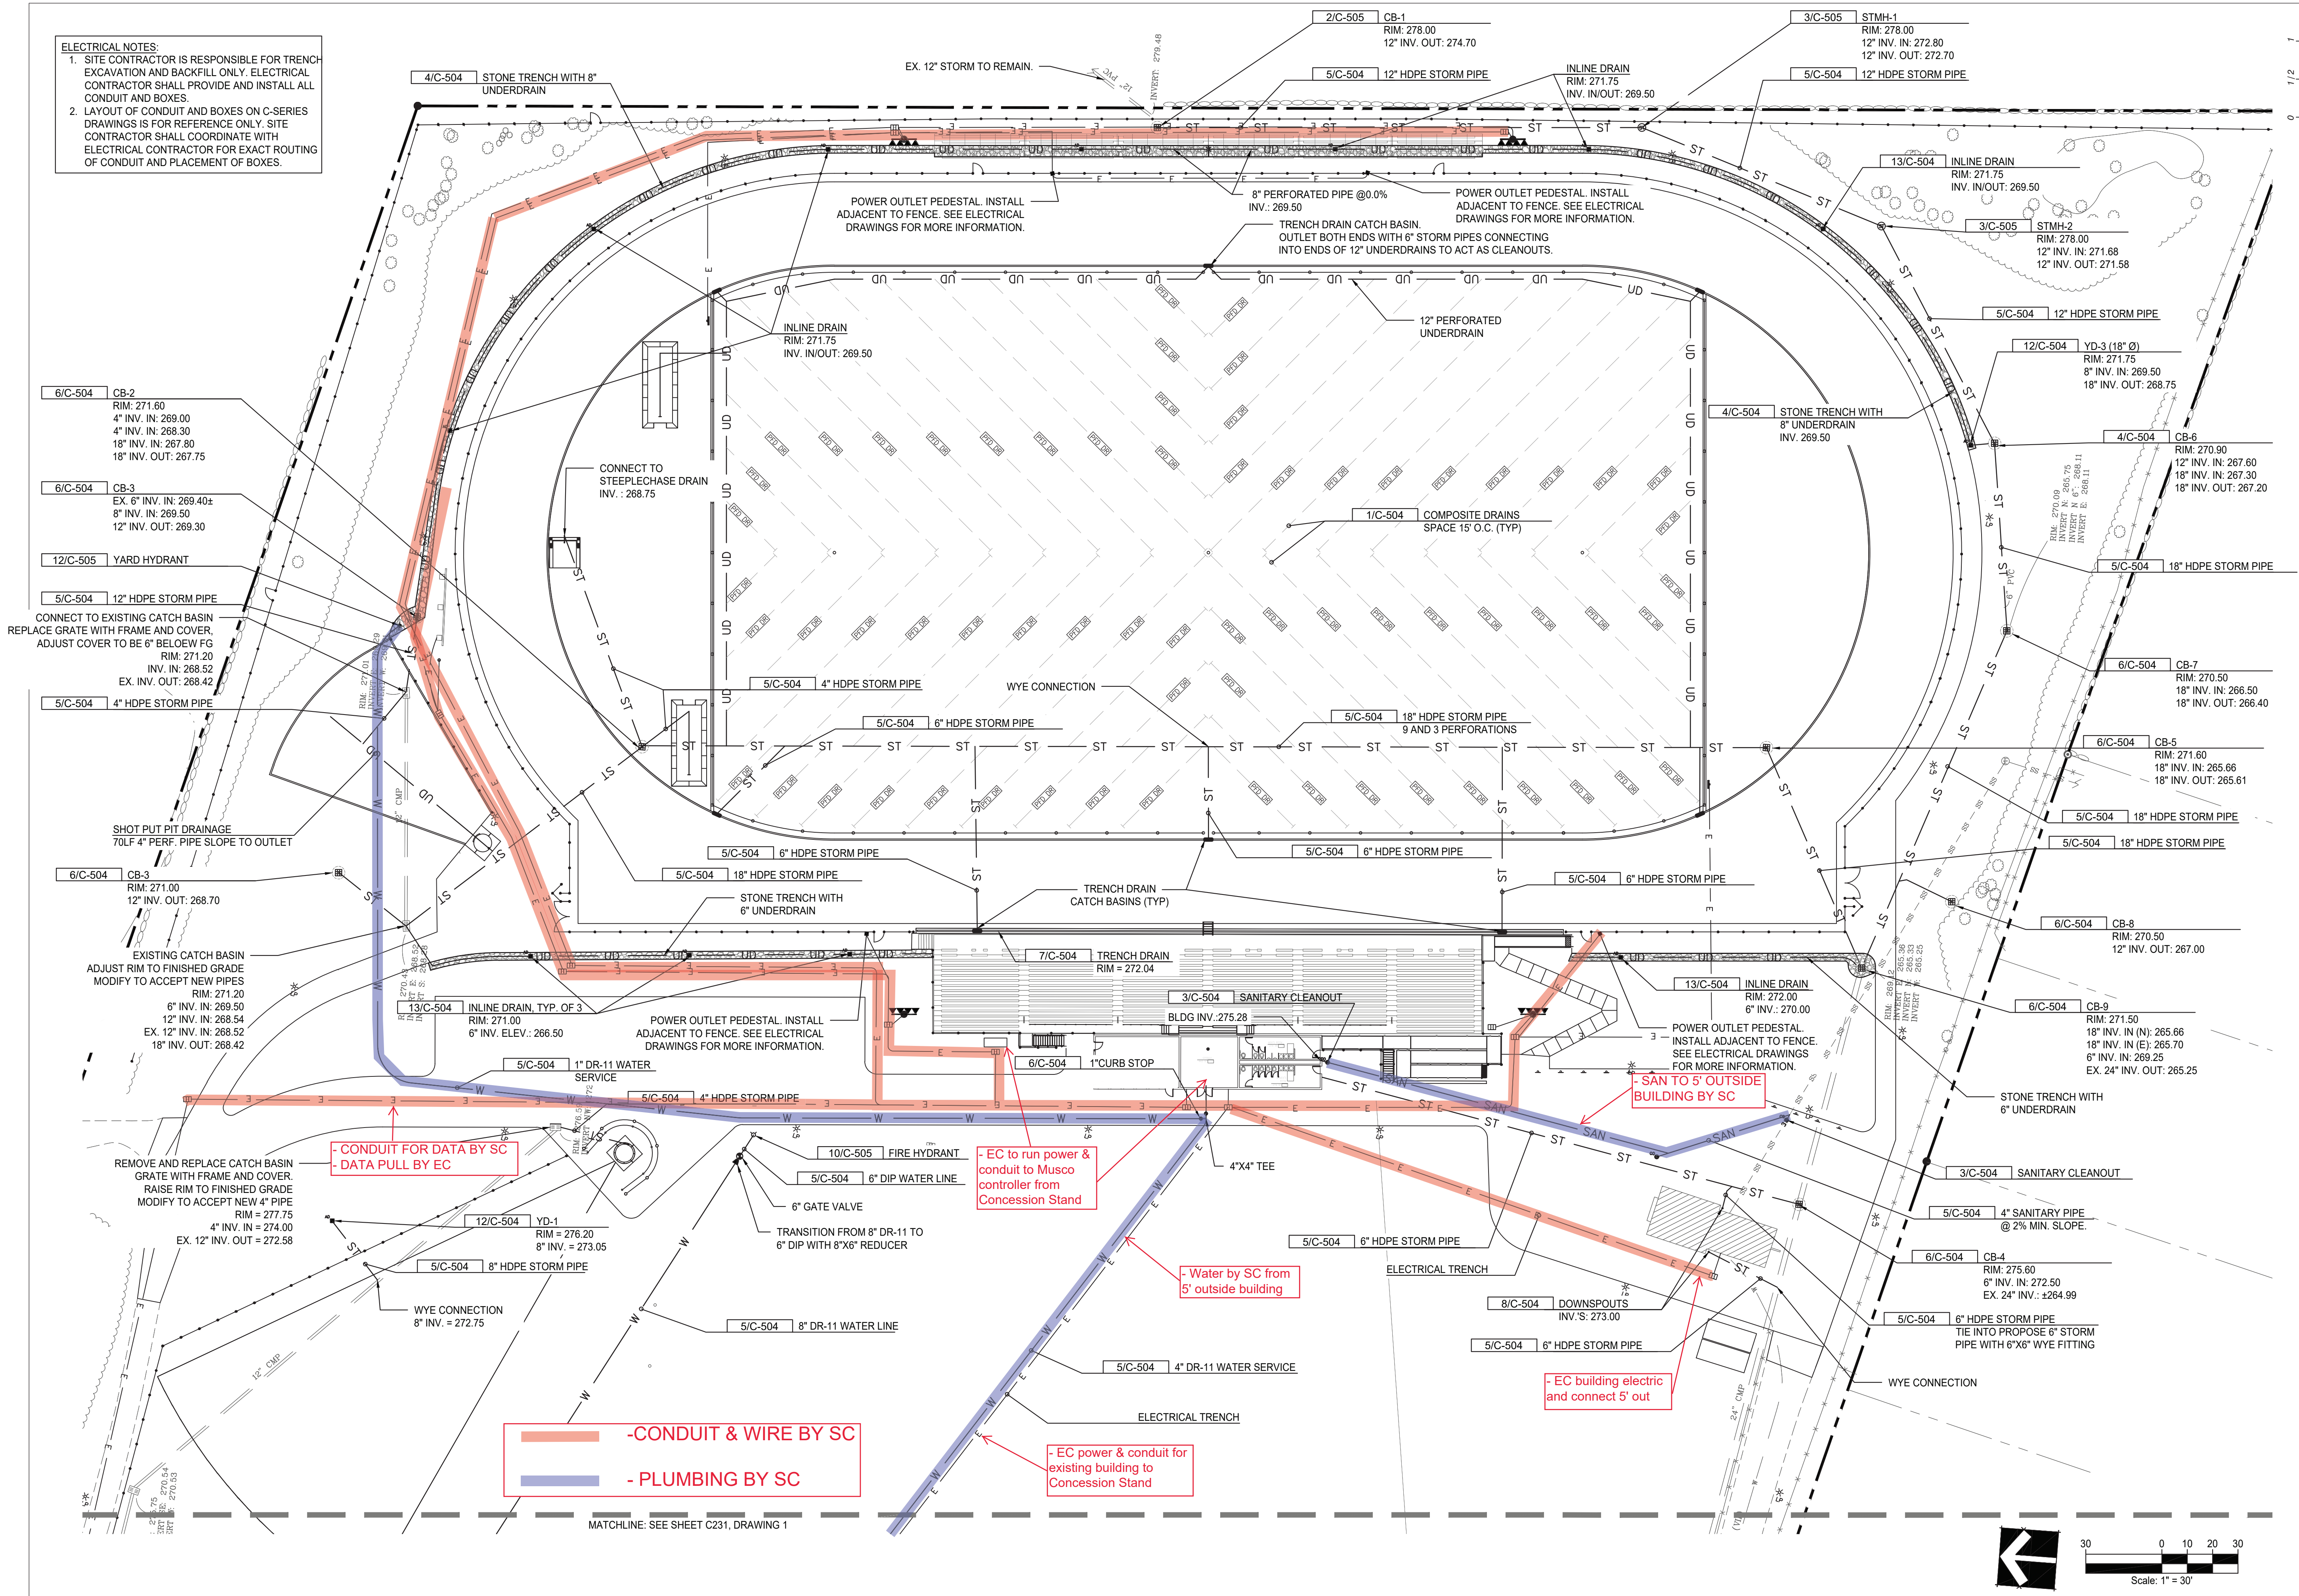

Scale: 1" = 30'

IF THIS BAR DOES NOT
MEASURE 1" THEN DRAWING IS
NOT TO FULL SCALE

No.	Date	Revisions
1	10-28-22	BIDDING DOCUMENTS
2	12-09-22	SED Addendum 1
3	1-12-23	SED Addendum 2
4	1-27-23	Revisions

Drawn by	JFK
Checked by	JFK
Project No.	42051
Scale	AS NOTED
Date	10/28/2022

**NORTH ROCKLAND
HIGH SCHOOL
PROJECTS - PHASE 1**

HIGH SCHOOL: SD# 50-02-01-06-0-016-085
PRESS BOX (H&M): SD# 50-02-01-06-7-028-001
CONCESSIONS-PRESS BOX (N&P): SD# 50-02-01-06-7-079-001
FIELDHOUSE: SD# 50-02-01-06-7-008-001

06 Hammond Rd.
Troy, NY 10964

TOWN OF HAVERTOWN
COUNTY OF ROCKLAND

The logo for Michael Shilale Architects, LLP is a large, stylized monogram. The letters 'M', 'S', and 'A' are rendered in a bold, black, sans-serif font. The 'M' and 'S' are positioned vertically, with the 'M' at the bottom and the 'S' above it. The 'A' is positioned to the right of the 'S', partially overlapping it. The overall shape of the monogram is roughly rectangular, with the 'A' extending to the right.

**M
S
A**

MICHAEL SHILALE ARCHITECTS, LLP.

140 Park Avenue New City, NY 10956 Tel 845-708-9200
www.shilale.com

Drawing Title
**SITE UTILITY
 PLAN**

C-230