


WINDOW SCHEDULE AND WINDOW TYPES













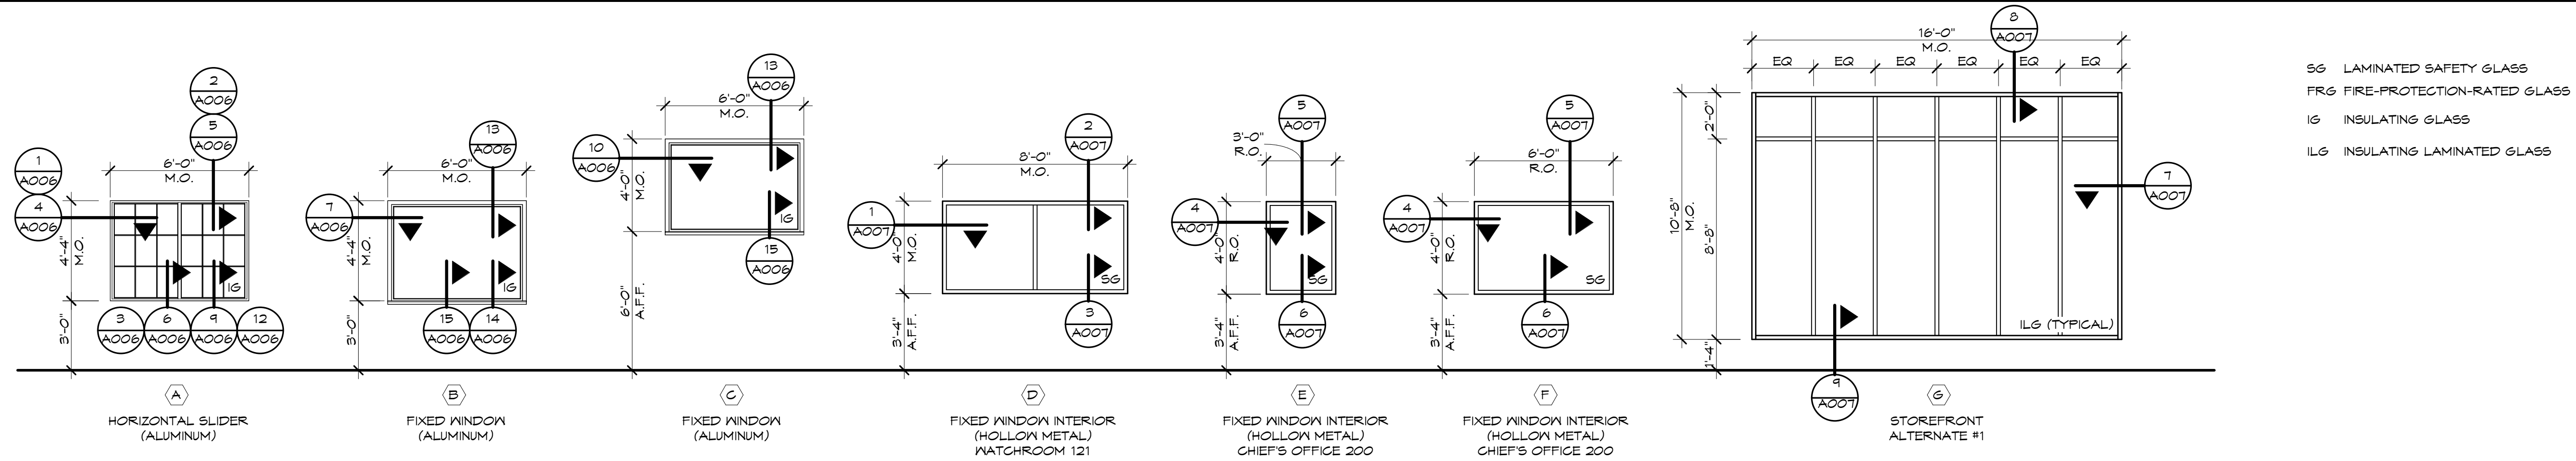


SG LAMINATED SAFETY GLASS
FRG FIRE-PROTECTION-RATED GLASS
IG INSULATING GLASS
ILG INSULATING LAMINATED GLASS

DATE: 6/9/2023
DRAWN BY: Author
SCALE: As indicated
REVIEWED BY: Approver
PROJECT NO.: 21-2343
FILE:



WINDOW DETAILS

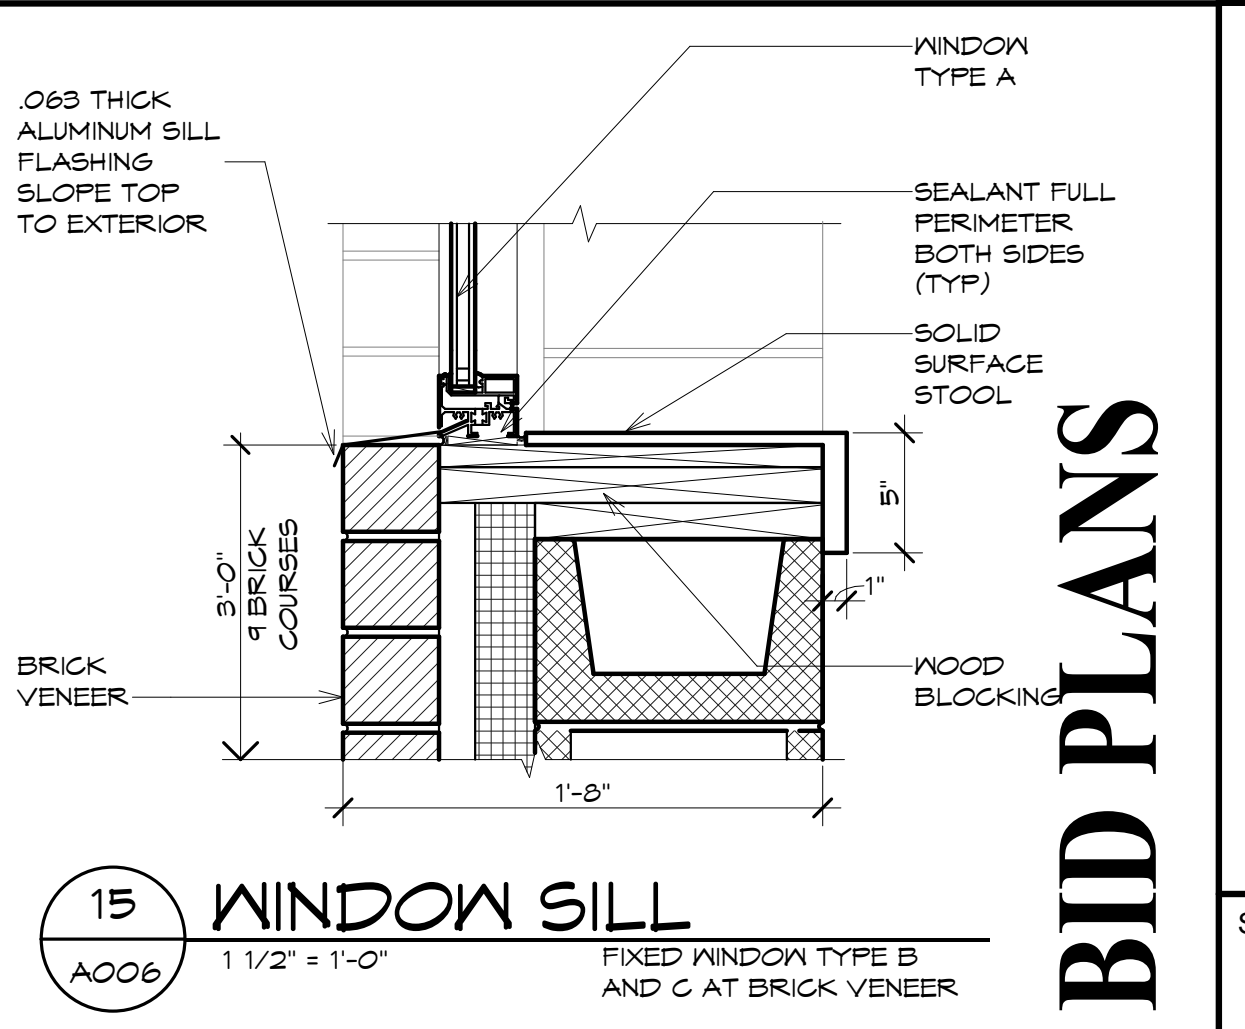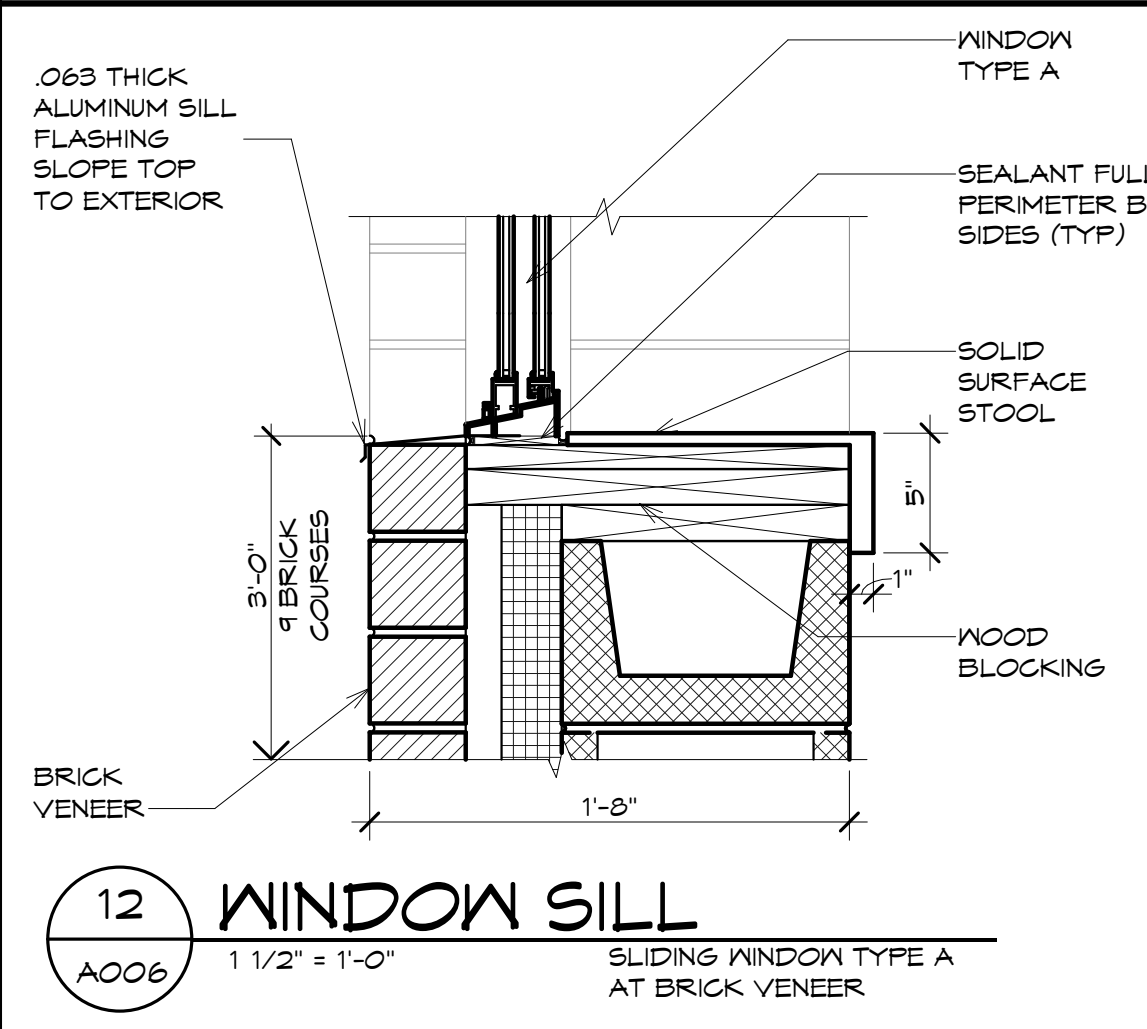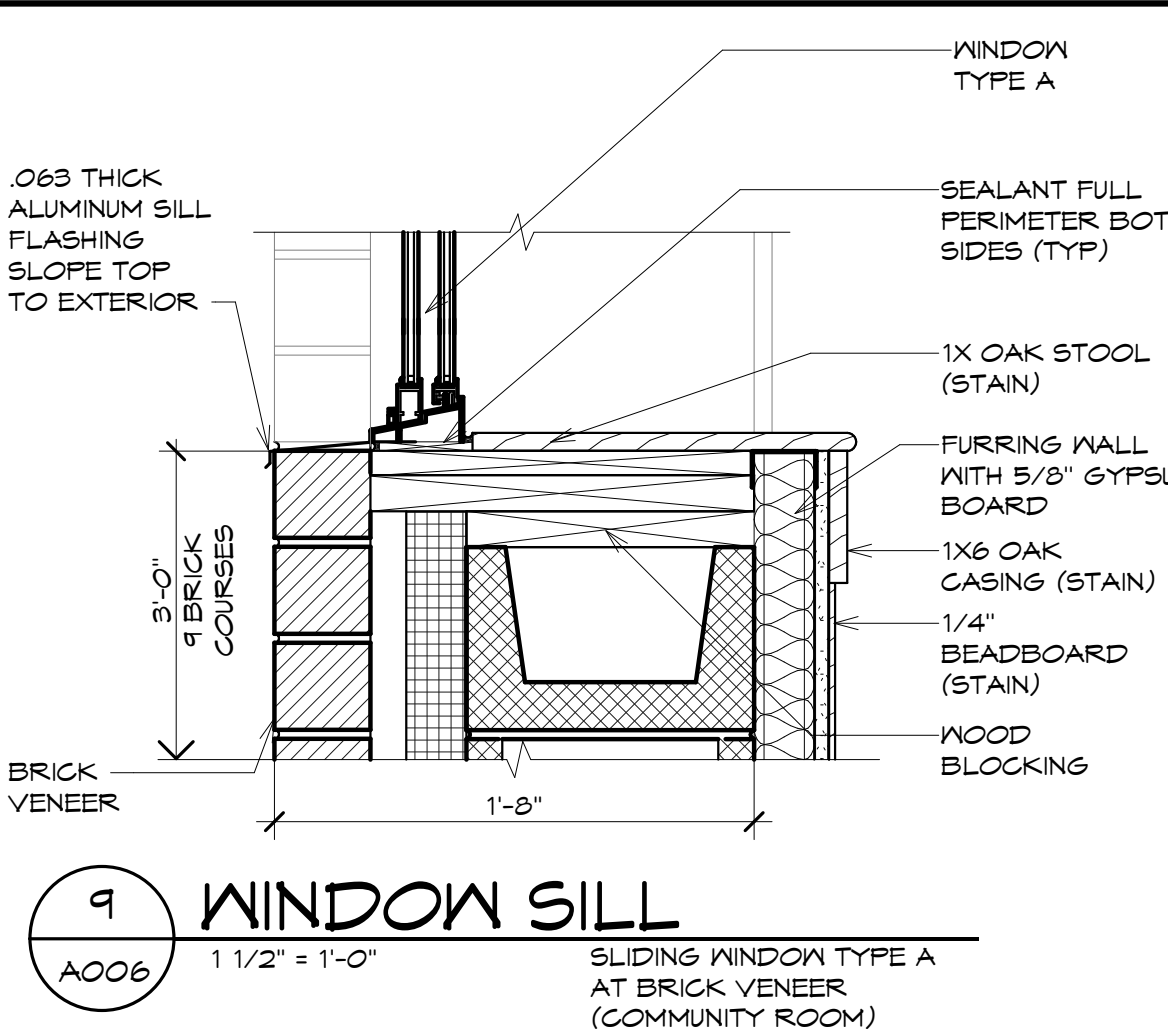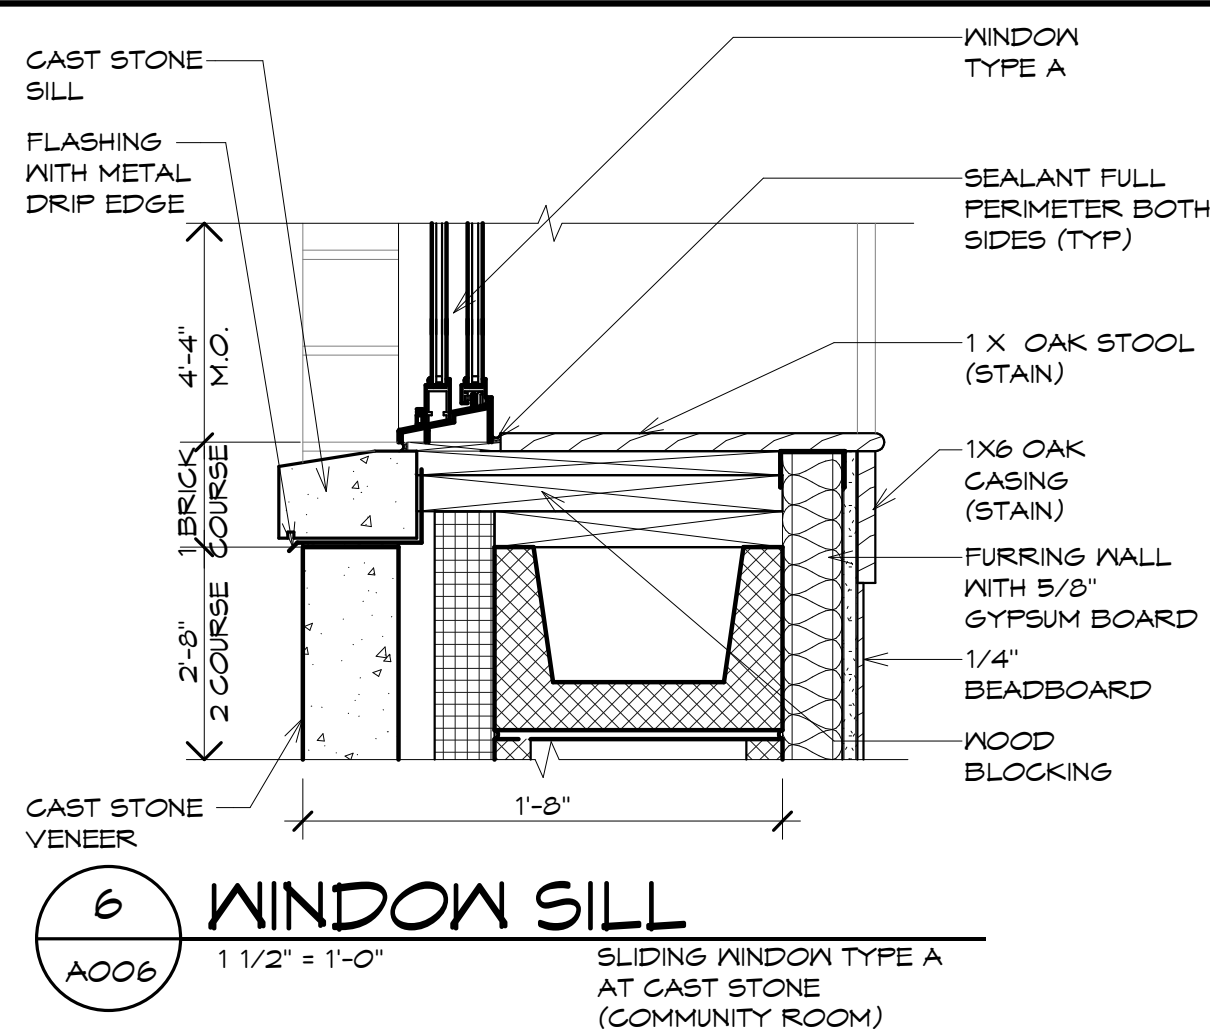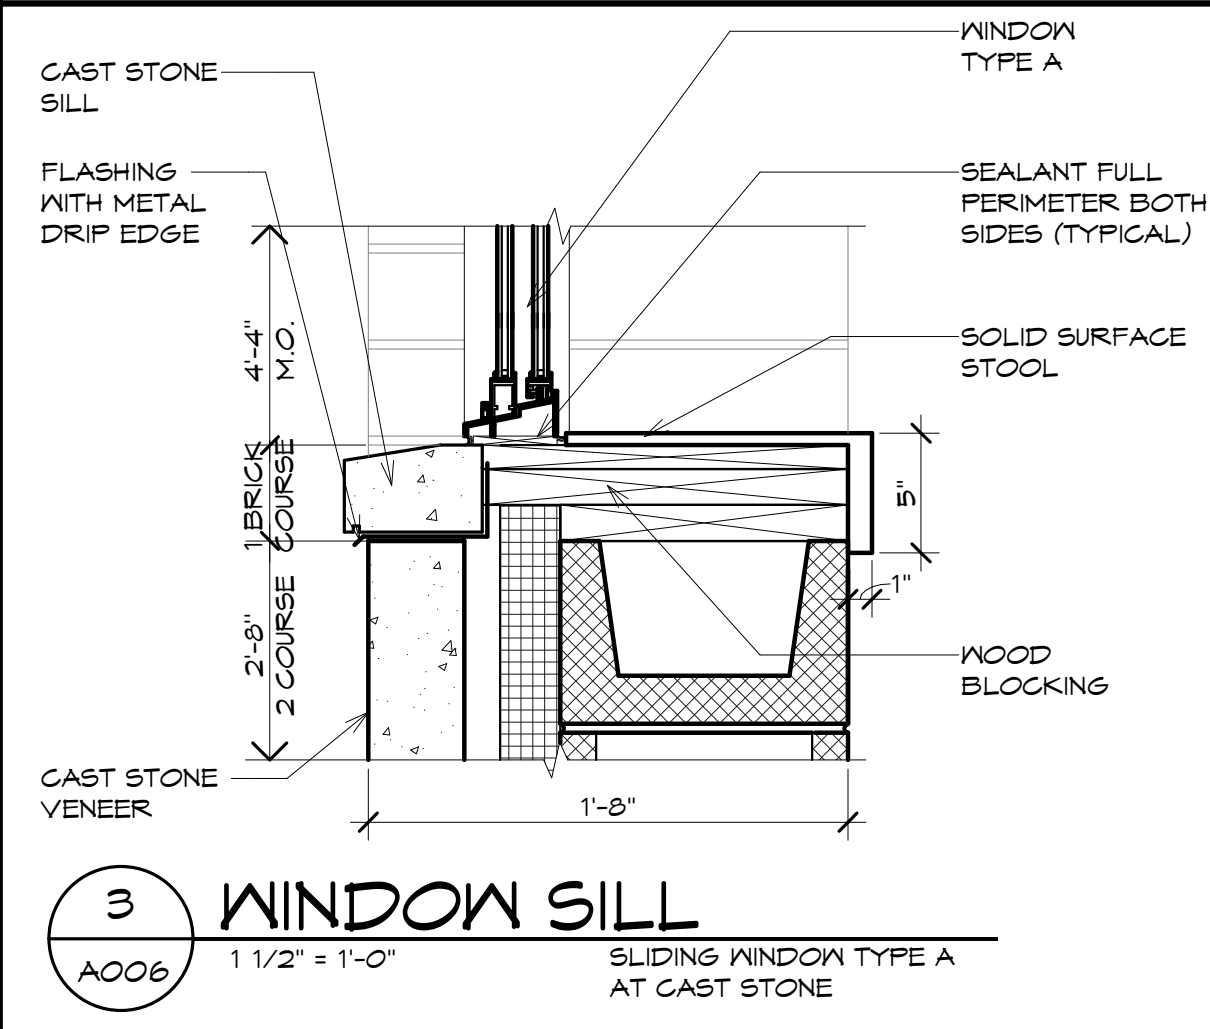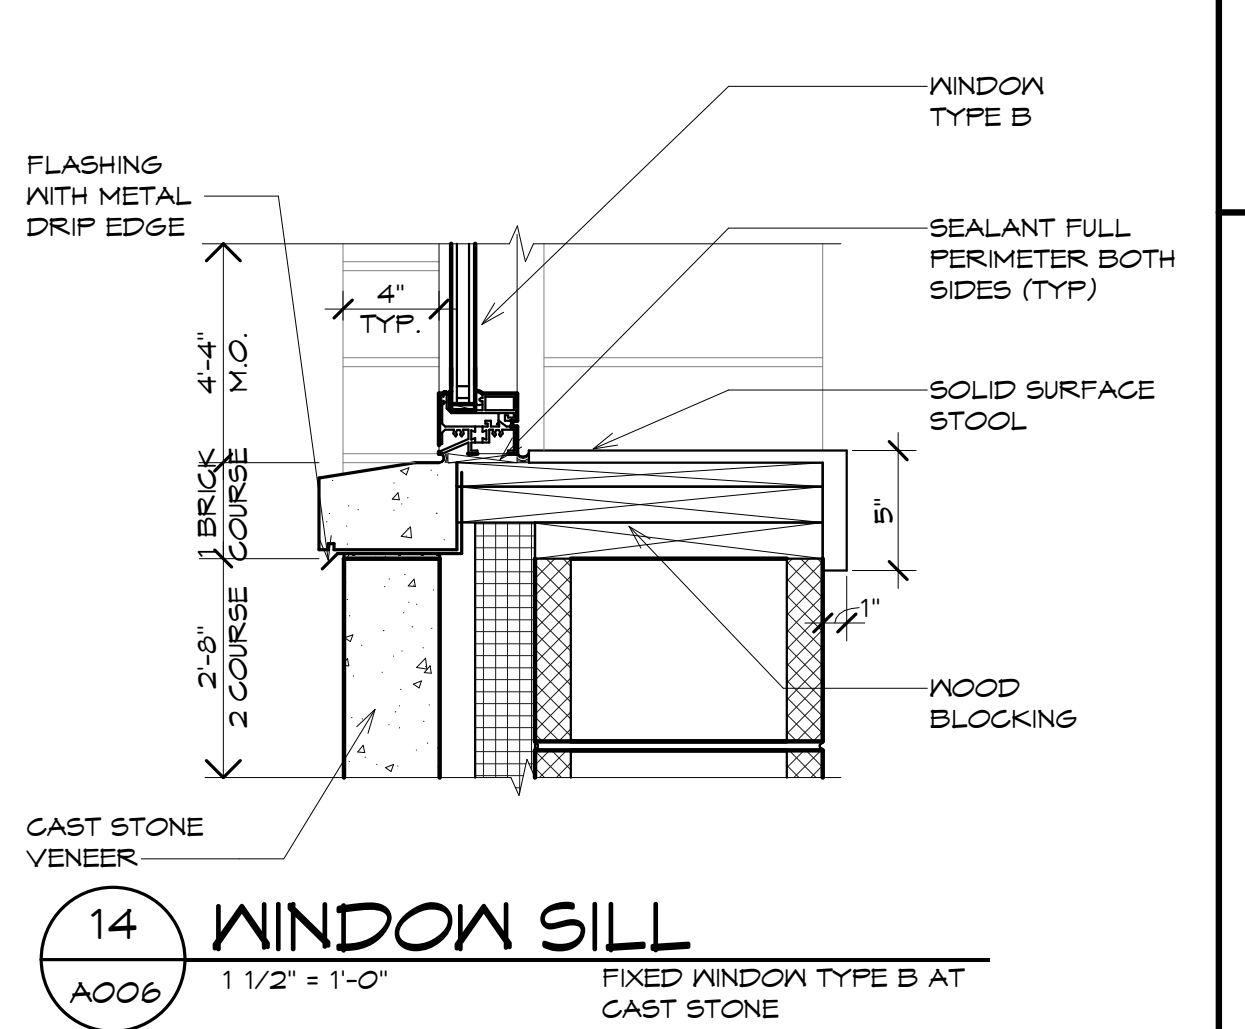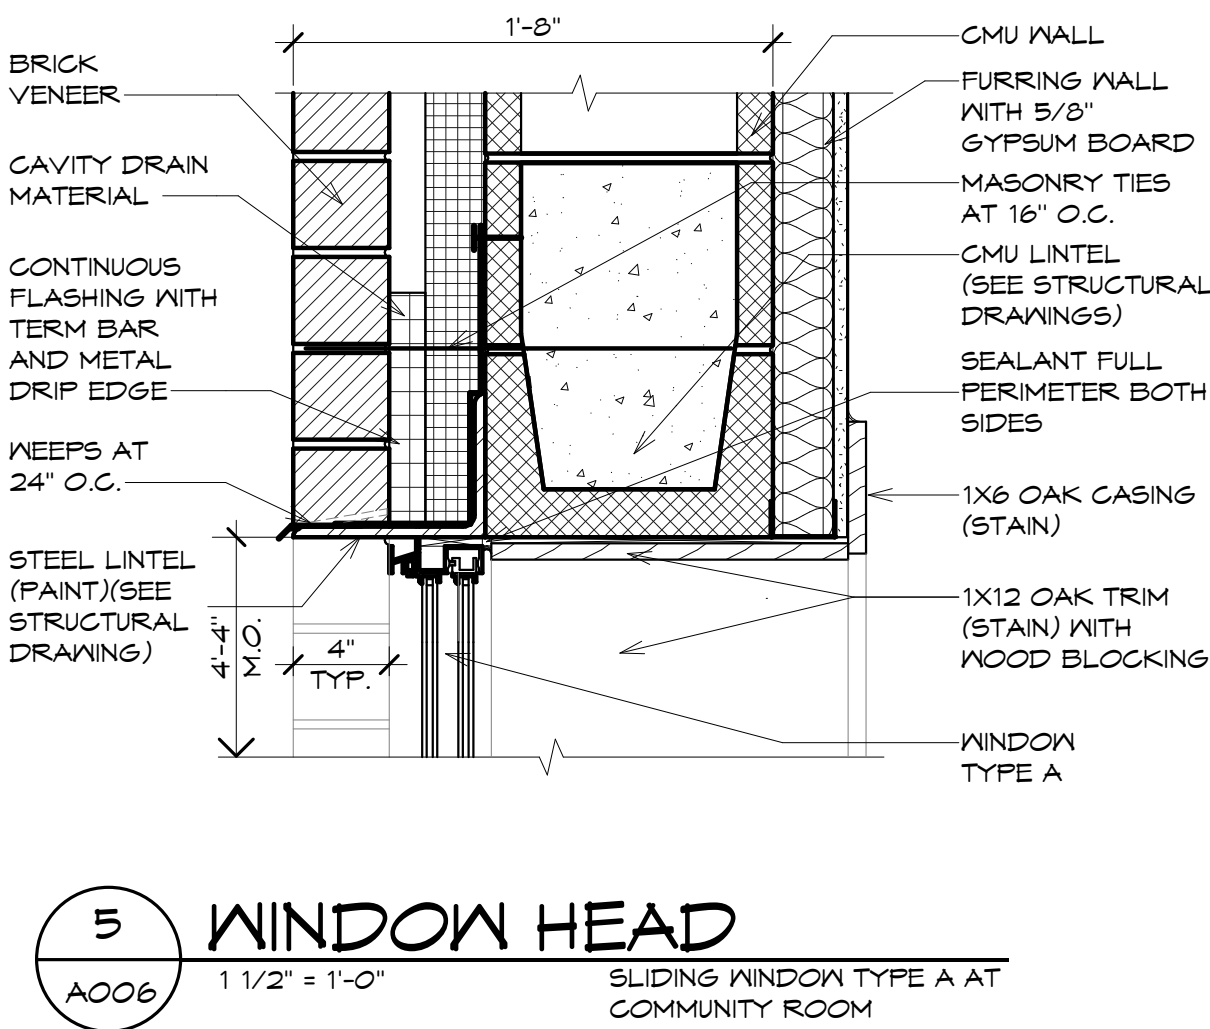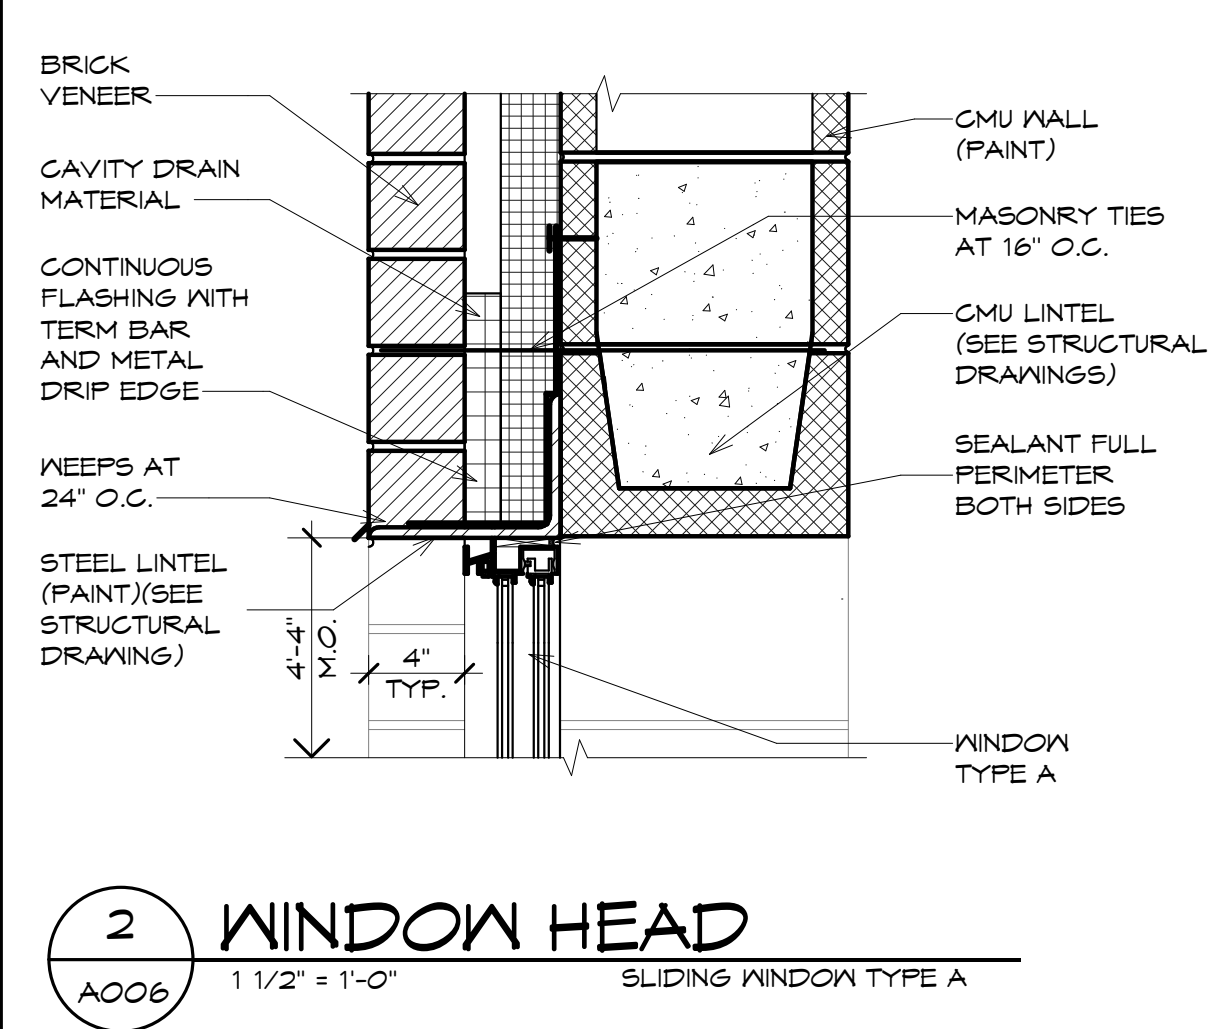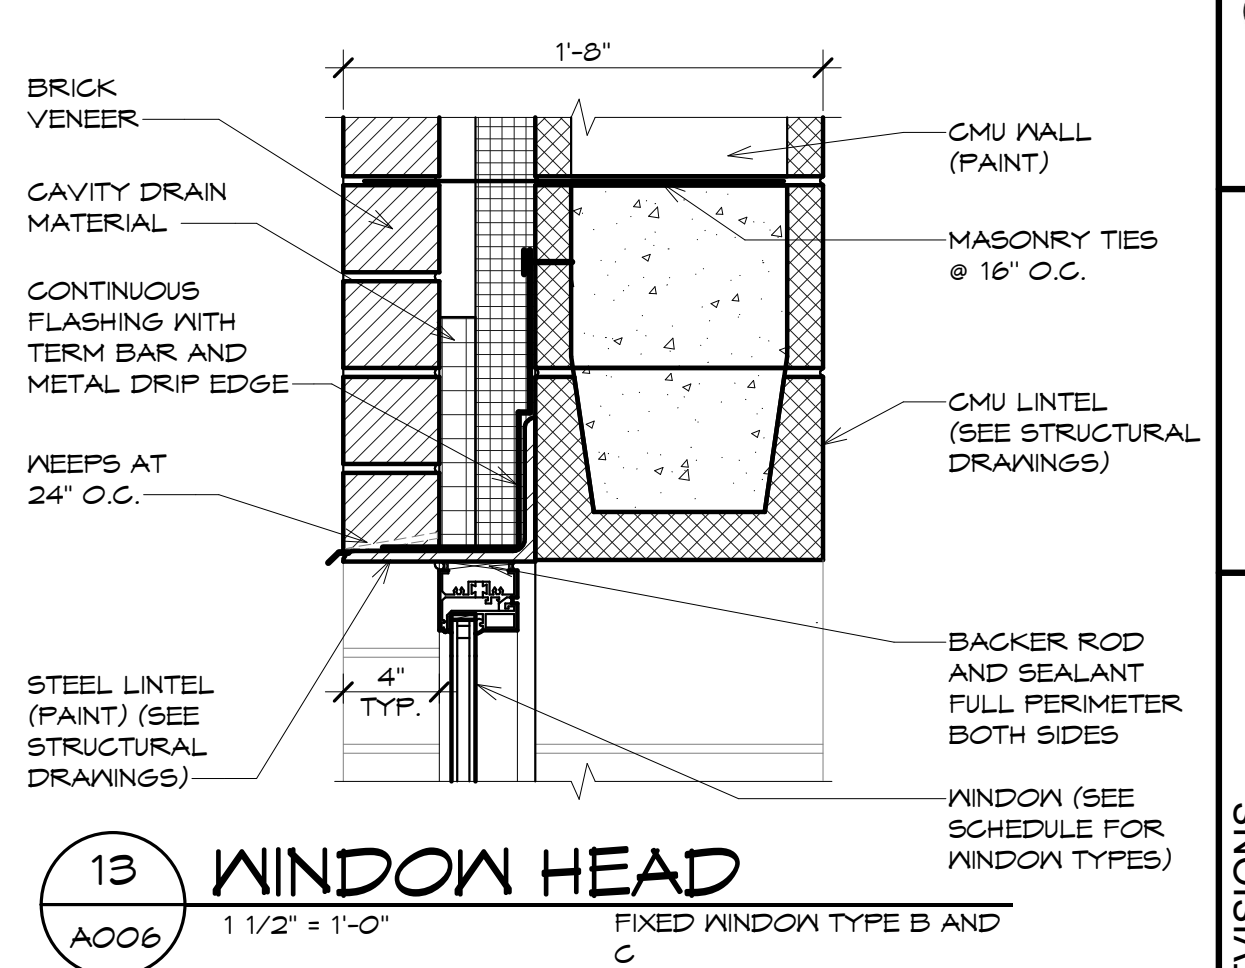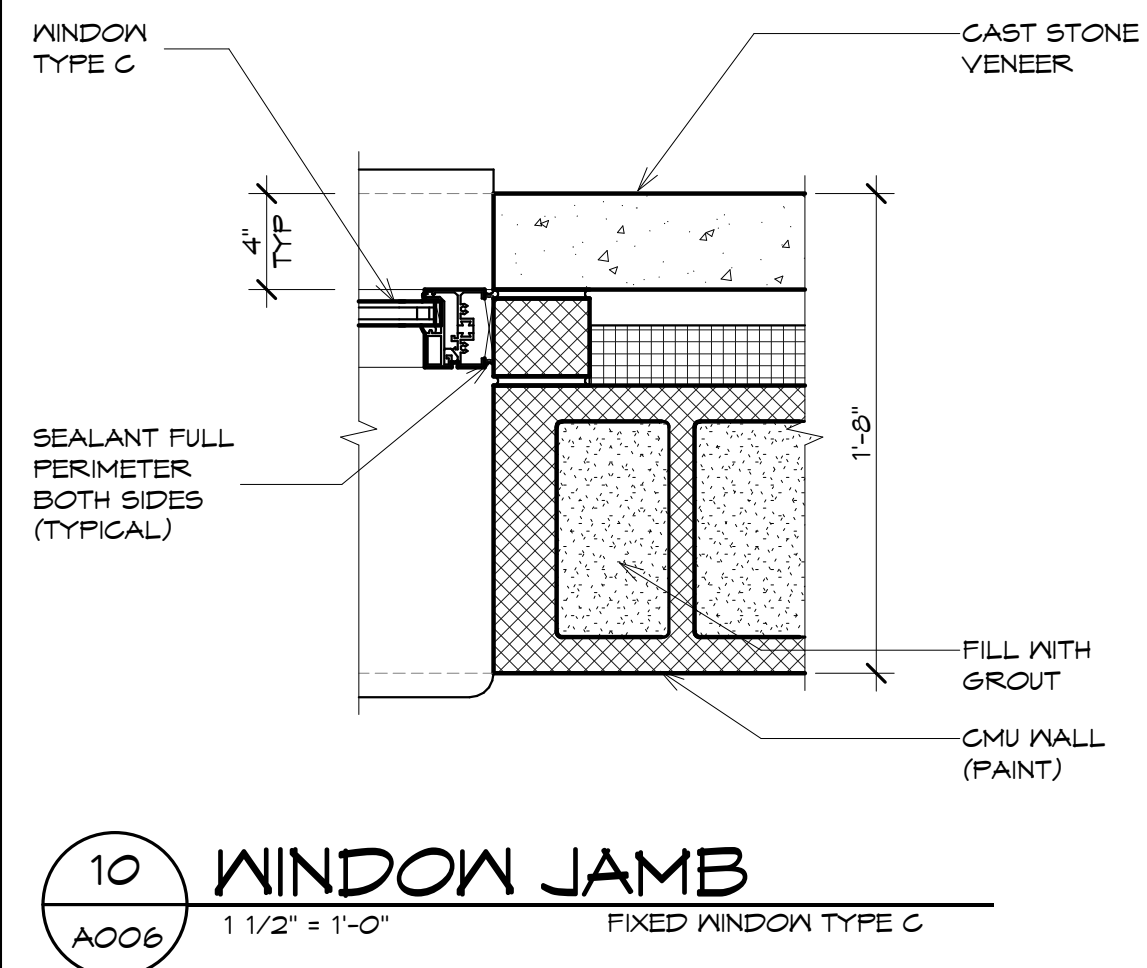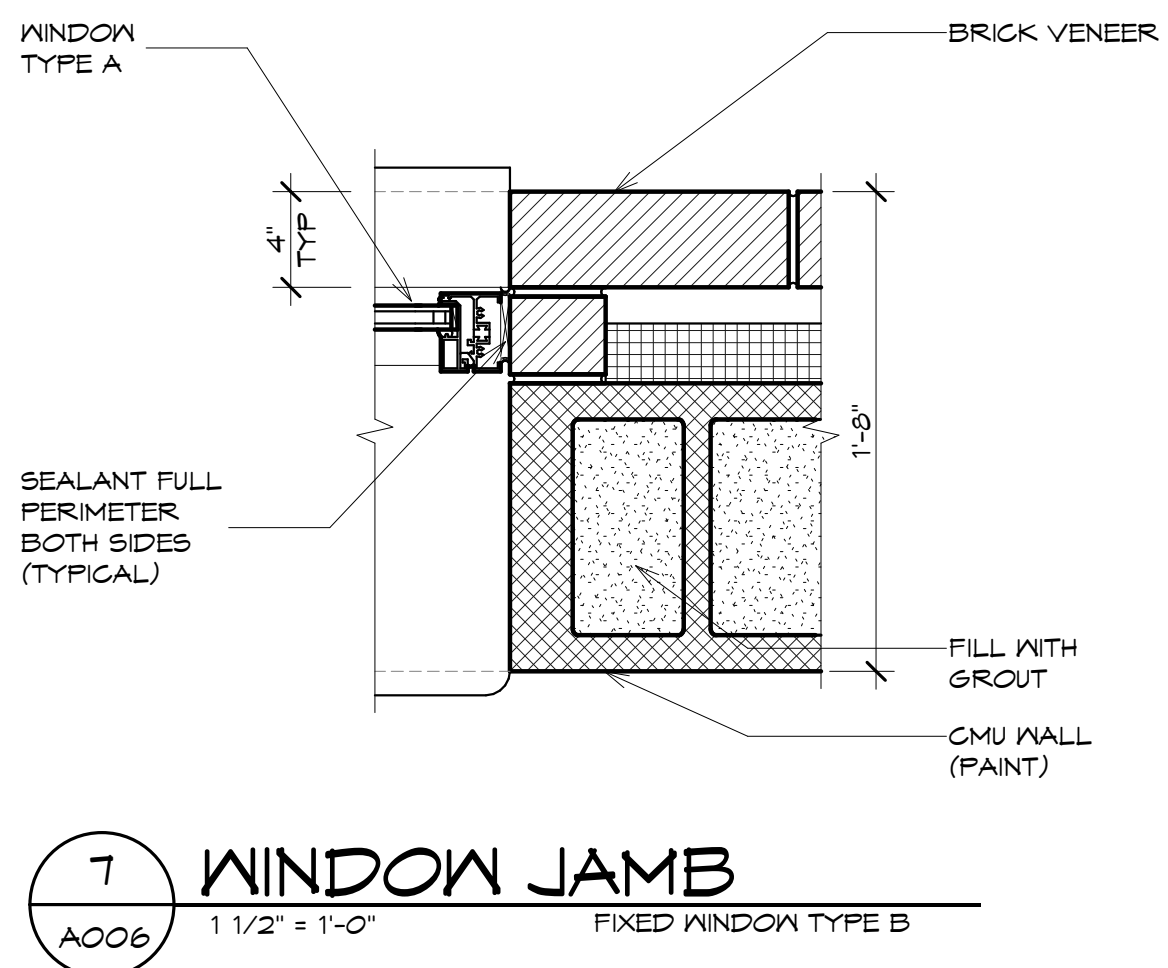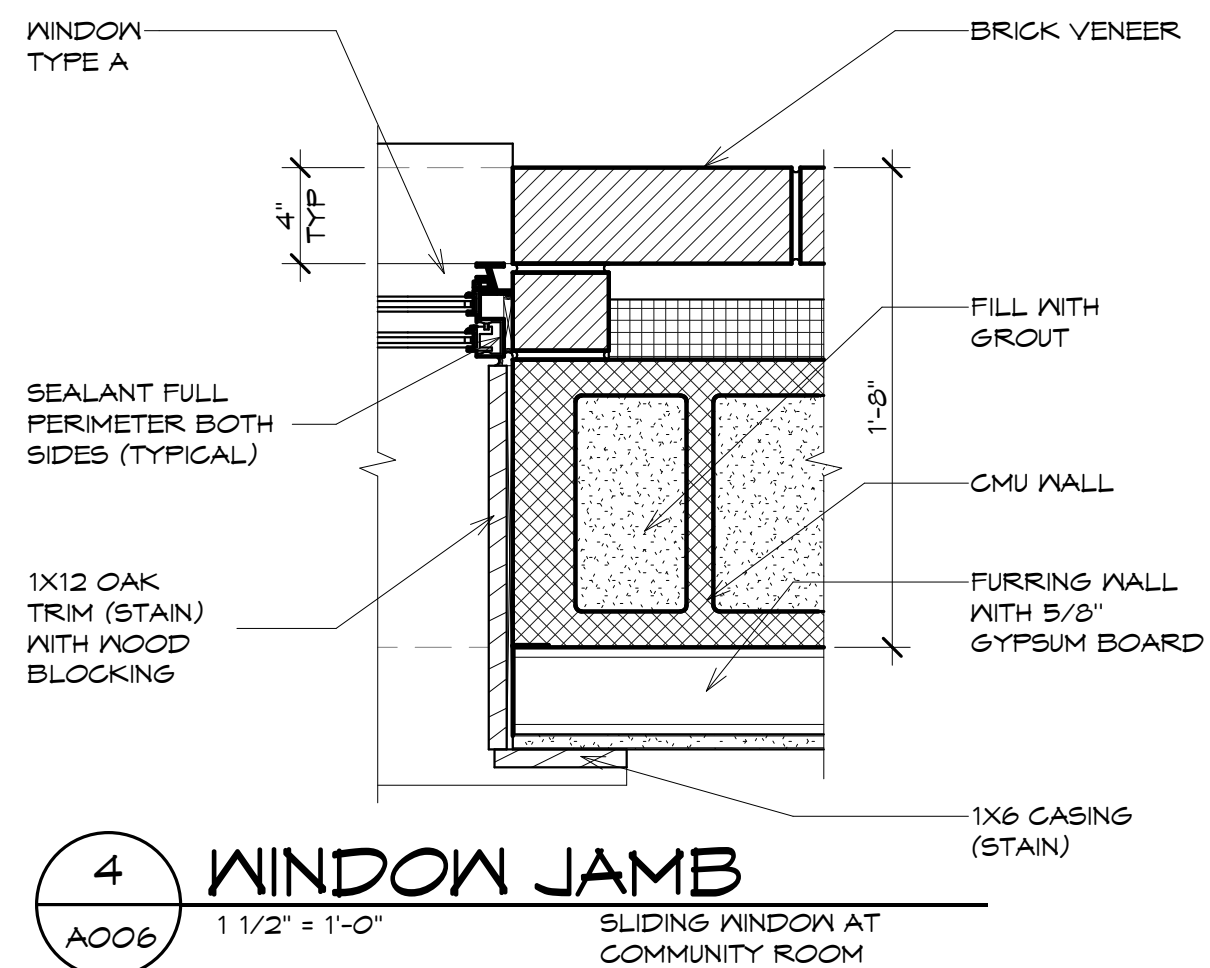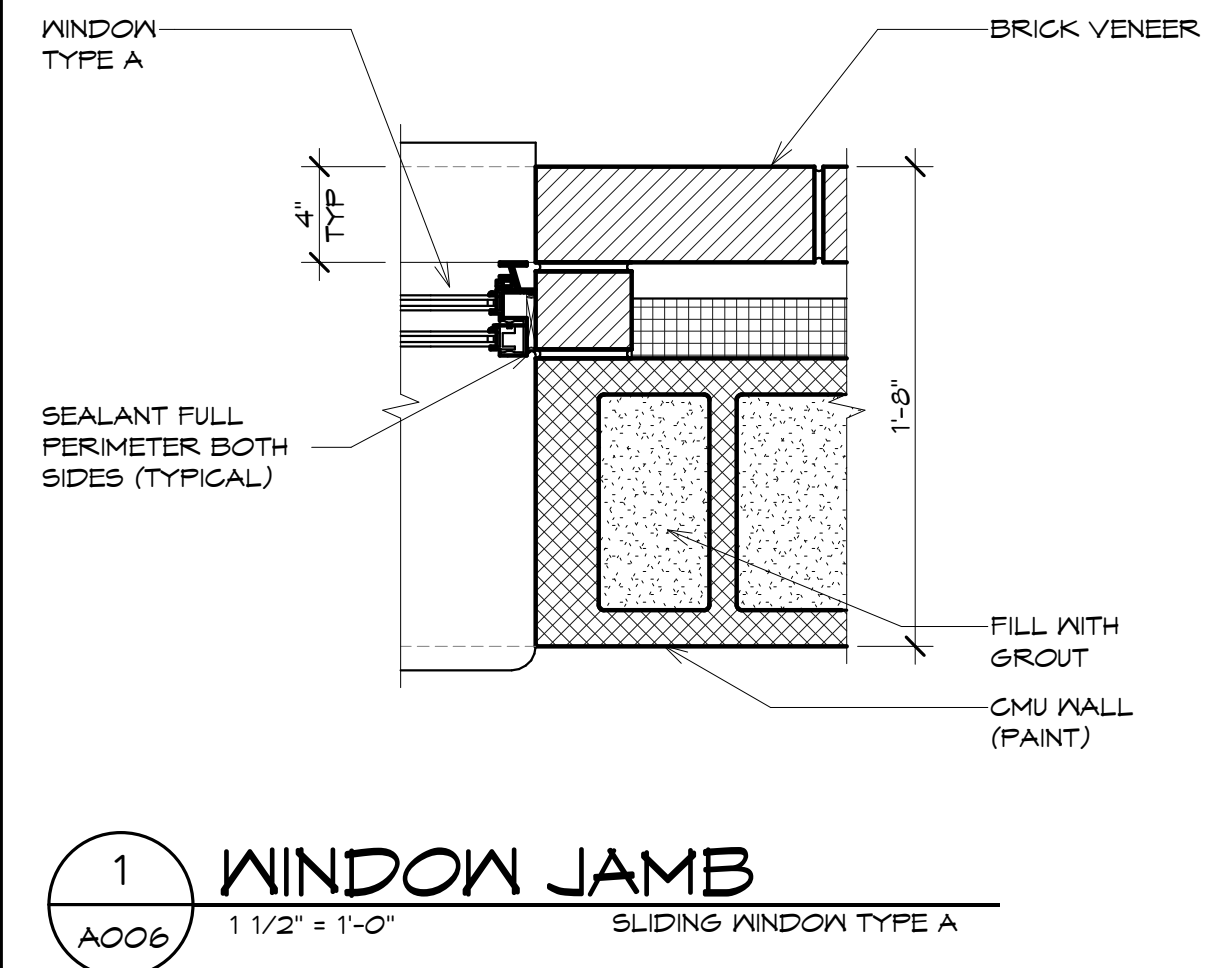

BID PLANS

PORT EWEN FIRE DEPARTMENT,
ULSTER, NEW YORK

WINDOW TYPES AND DETAILS

SHEET:
A006

WARNING - IT IS A VIOLATION OF NEW YORK EDUCATION LAW SECTION 7209.2, FOR ANY PERSON, UNLESS HE IS ACTING UNDER THE DIRECTION OF A LICENSED PROFESSIONAL ENGINEER OR LAND SURVEYOR, TO ALTER THIS DOCUMENT IN ANY WAY. IF ALTERED THE ALTERING PERSON SHALL COMPLY WITH THE REQUIREMENTS OF NEW YORK EDUCATION LAW, SECTION 7209.2.