
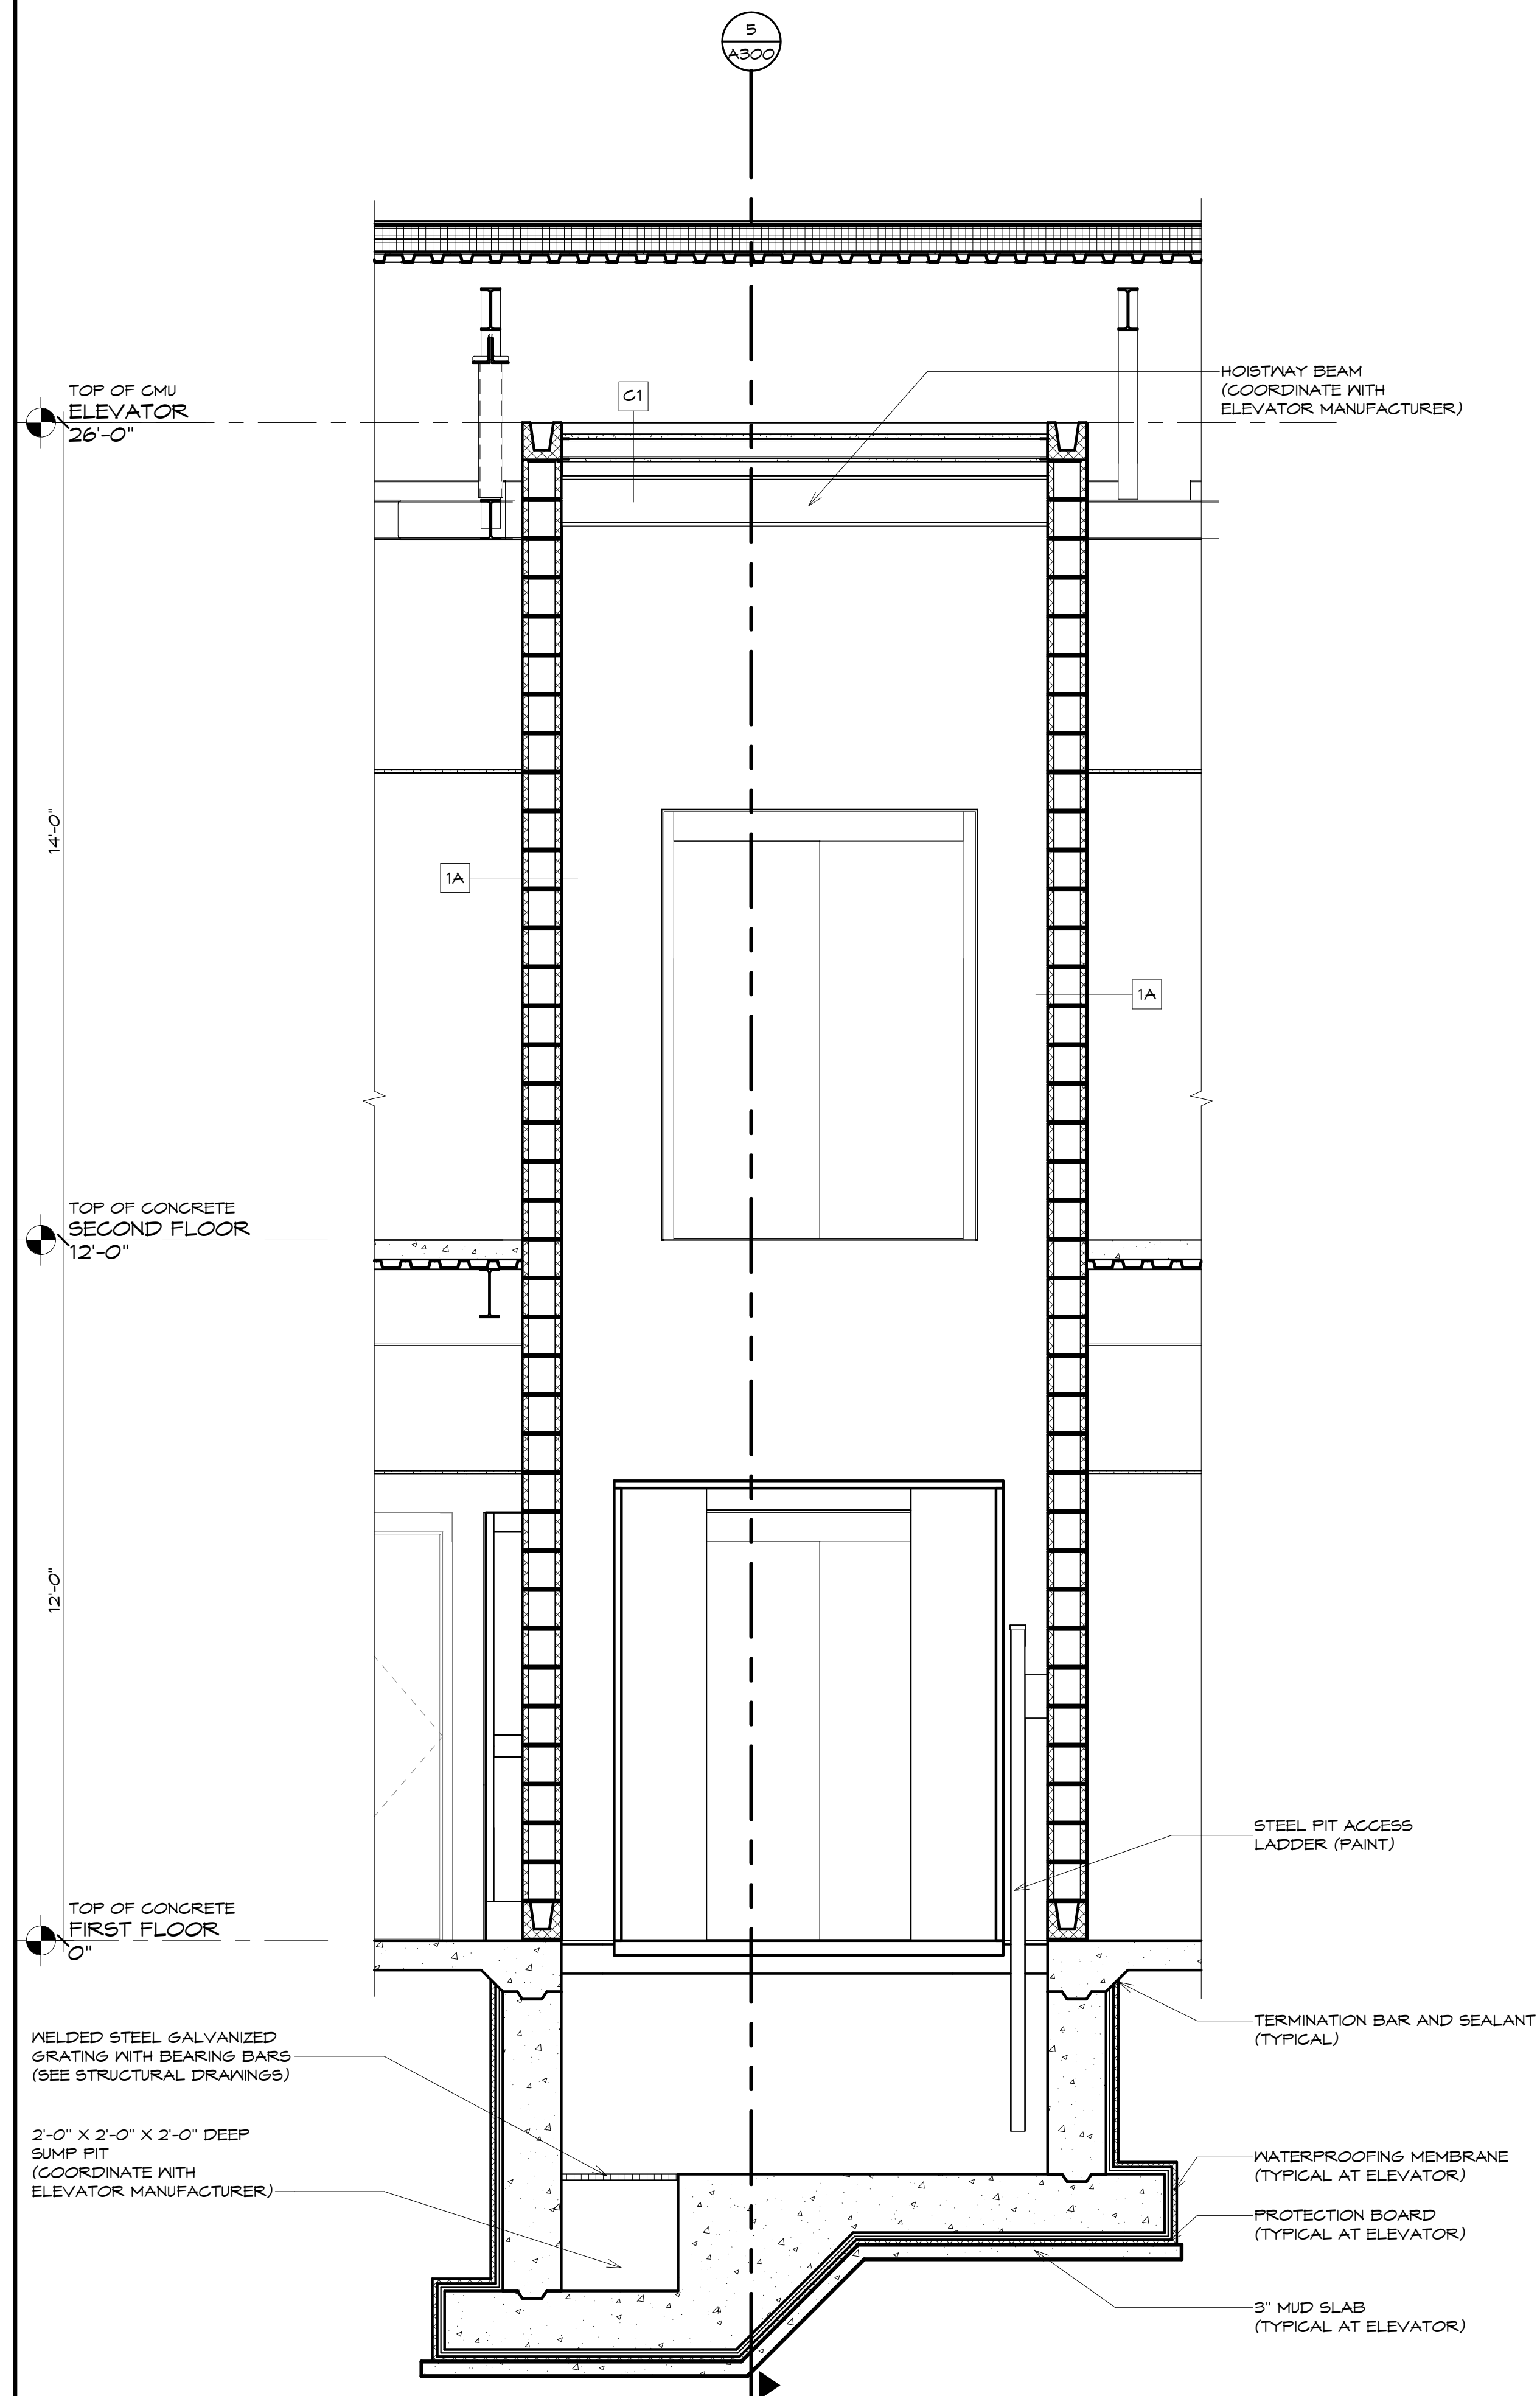
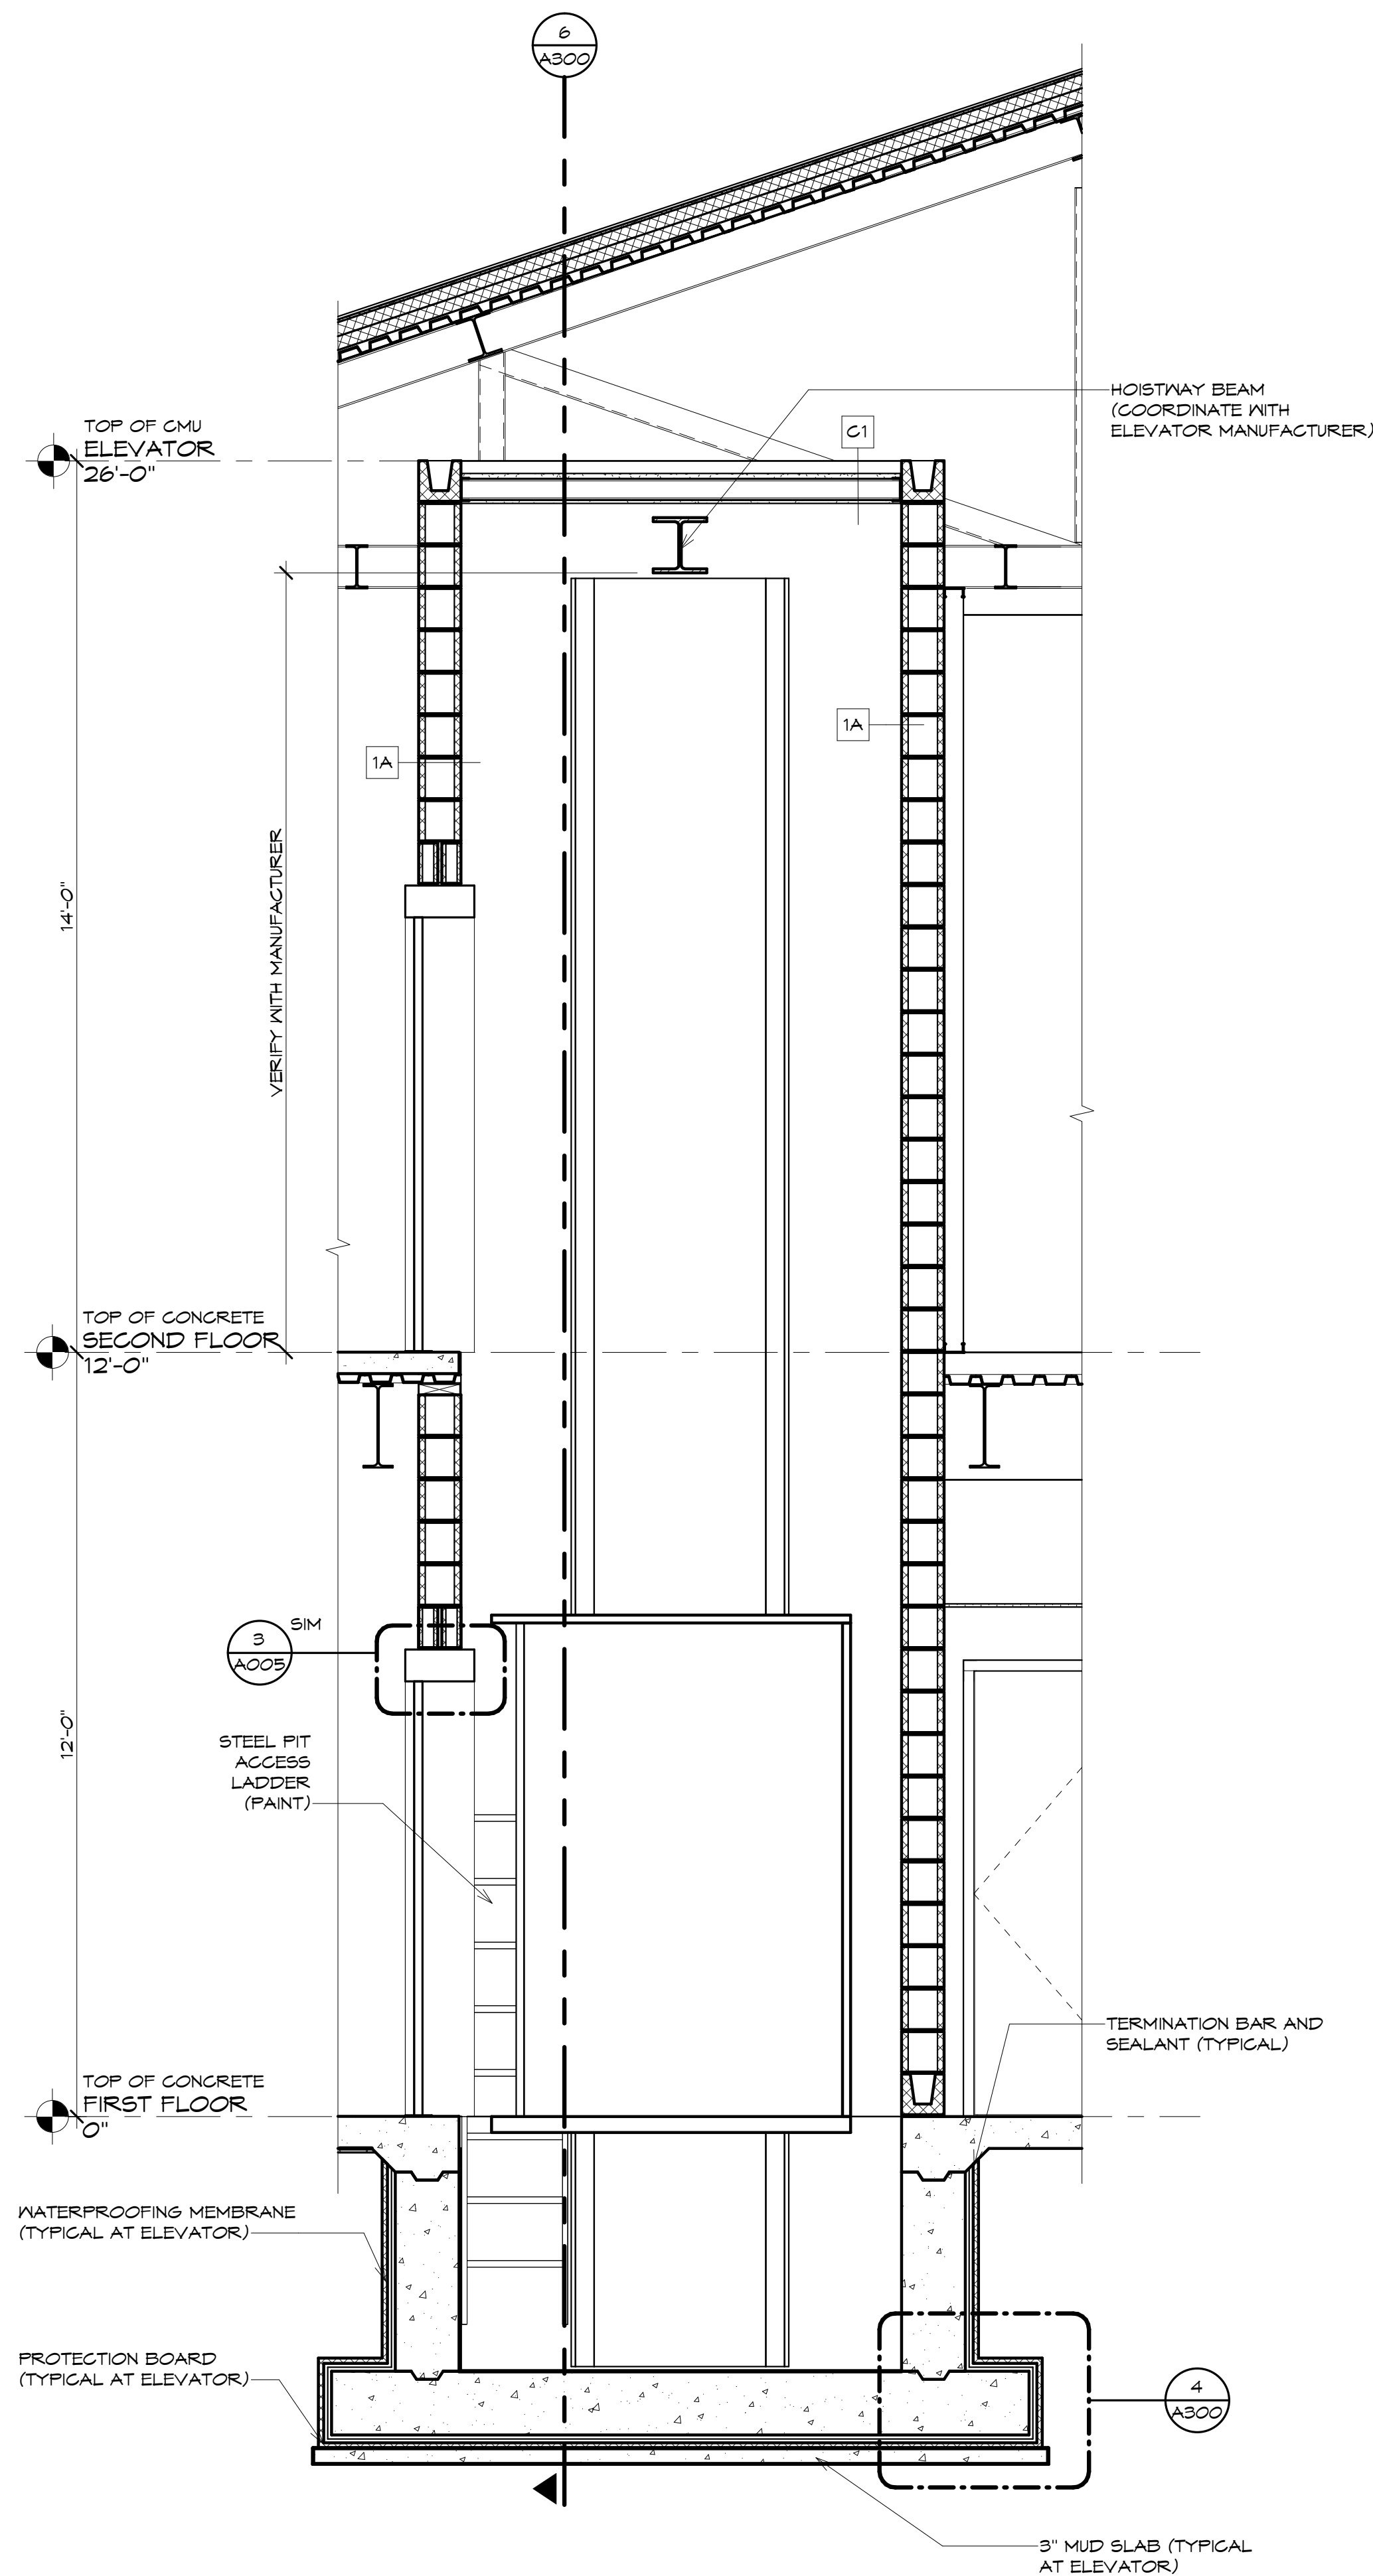
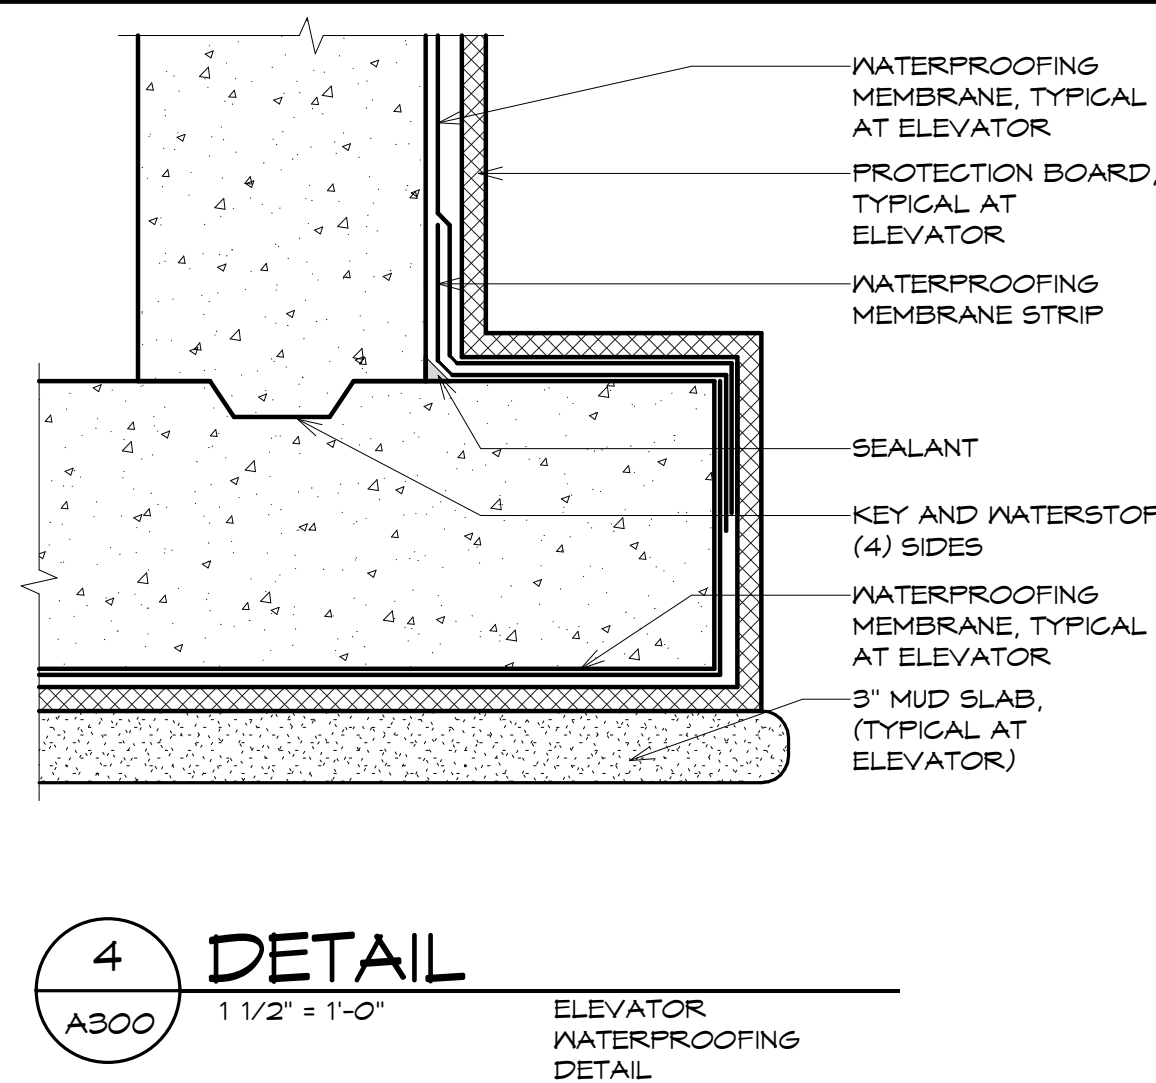
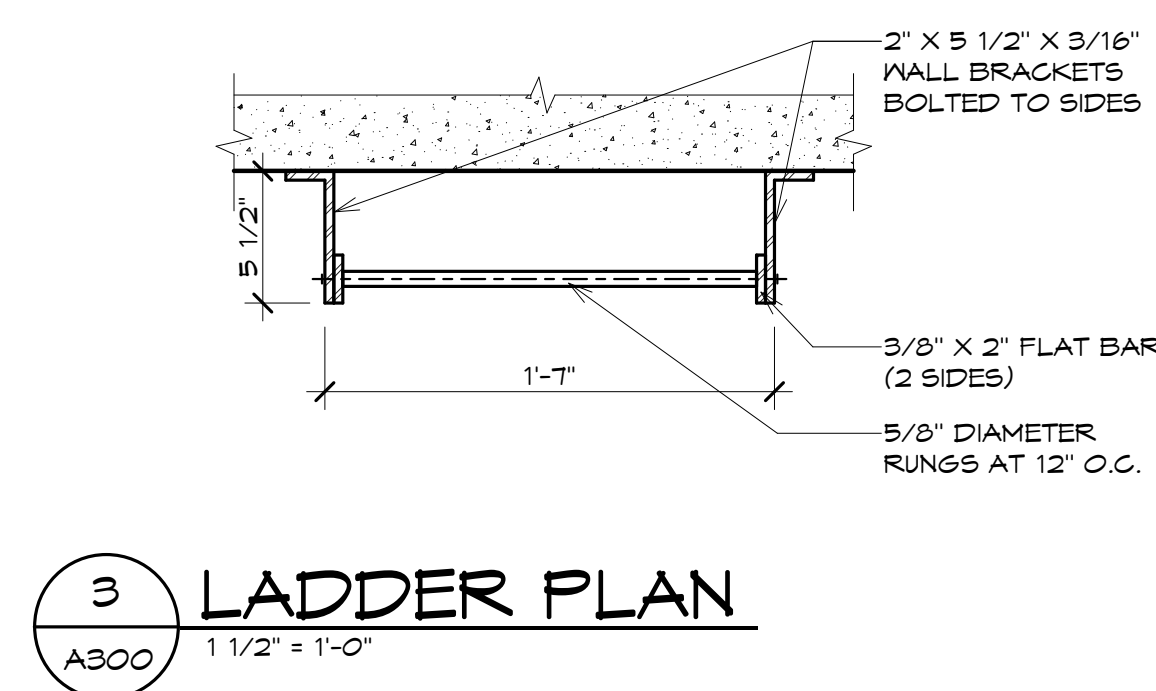
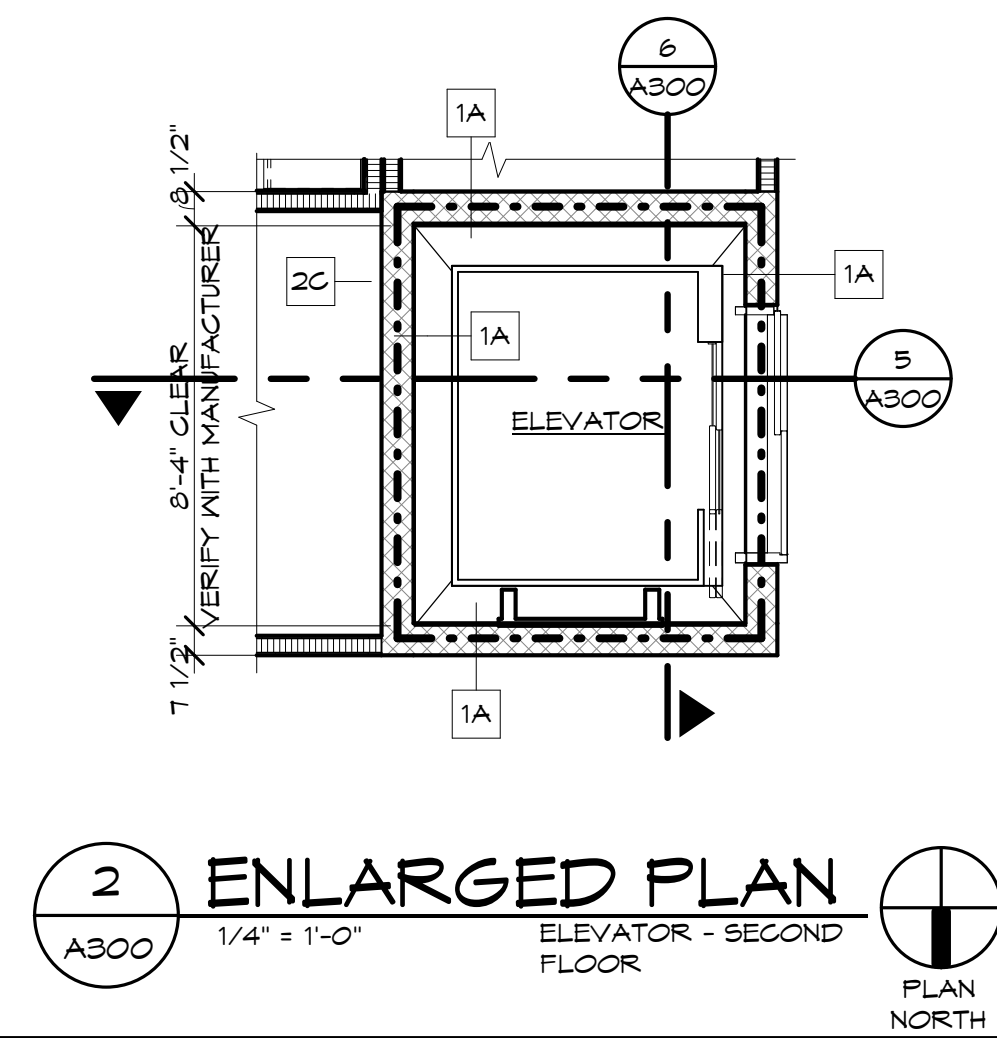


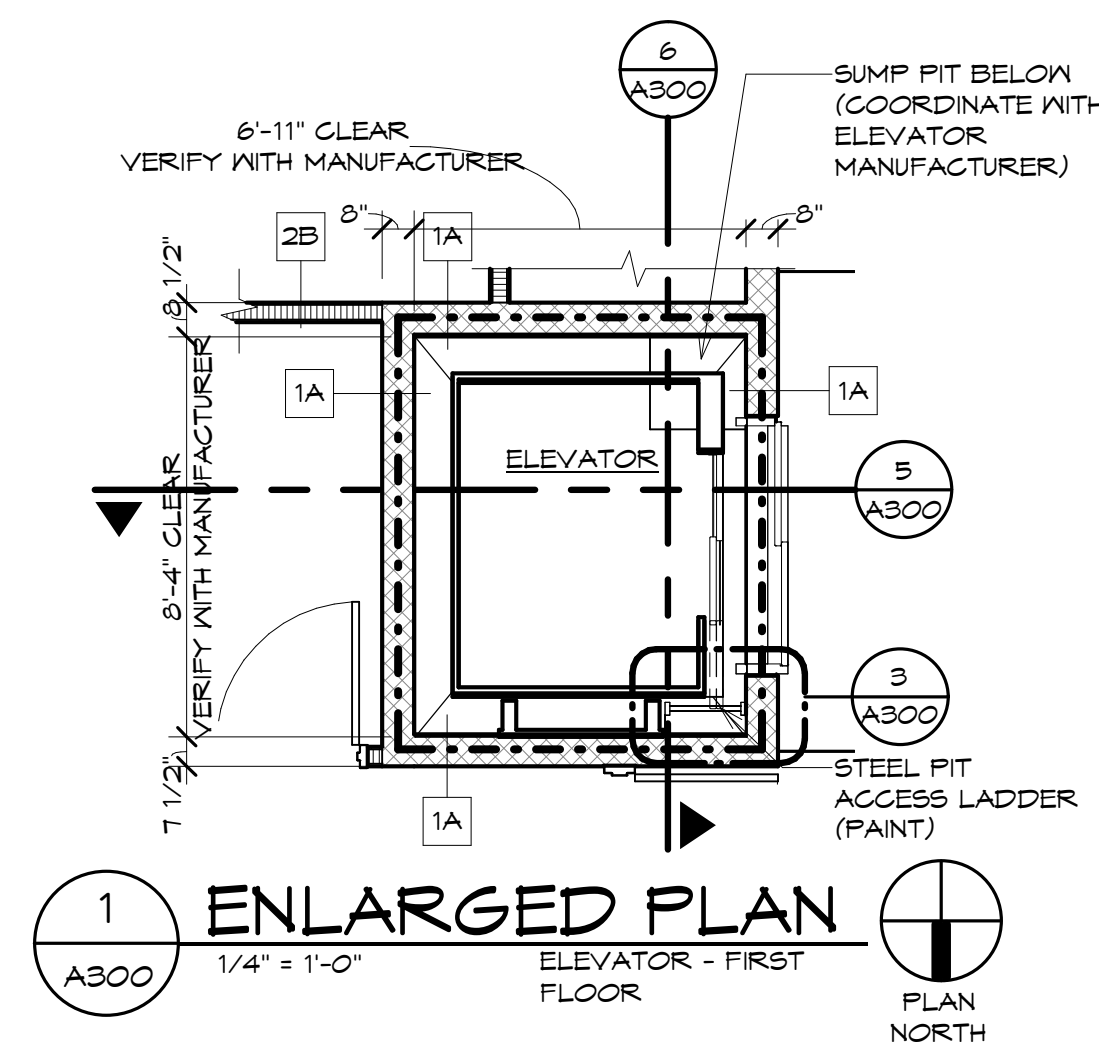

BID PLANS

DATE:	6/9/2023
DRAWN BY:	Author
SCALE:	As indicated
REVIEWED BY:	Approver
PROJECT NO.:	21-2343
FILE:	

[illegible]

PORT EWEN FIRE DEPARTMENT,
ULSTER, NEW YORK

ELEVATOR ENLARGED PLANS AND SECTIONS

SHEET:
A300

WARNING - IT IS A VIOLATION OF NEW YORK EDUCATION LAW SECTION 7209.2, FOR ANY PERSON, UNLESS HE IS ACTING UNDER THE DIRECTION OF A LICENSED PROFESSIONAL ENGINEER OR LAND SURVEYOR, TO ALTER THIS DOCUMENT IN ANY WAY. IF ALTERED THE ALTERING PERSON SHALL COMPLY WITH THE REQUIREMENTS OF NEW YORK EDUCATION LAW, SECTION 7209.2.