



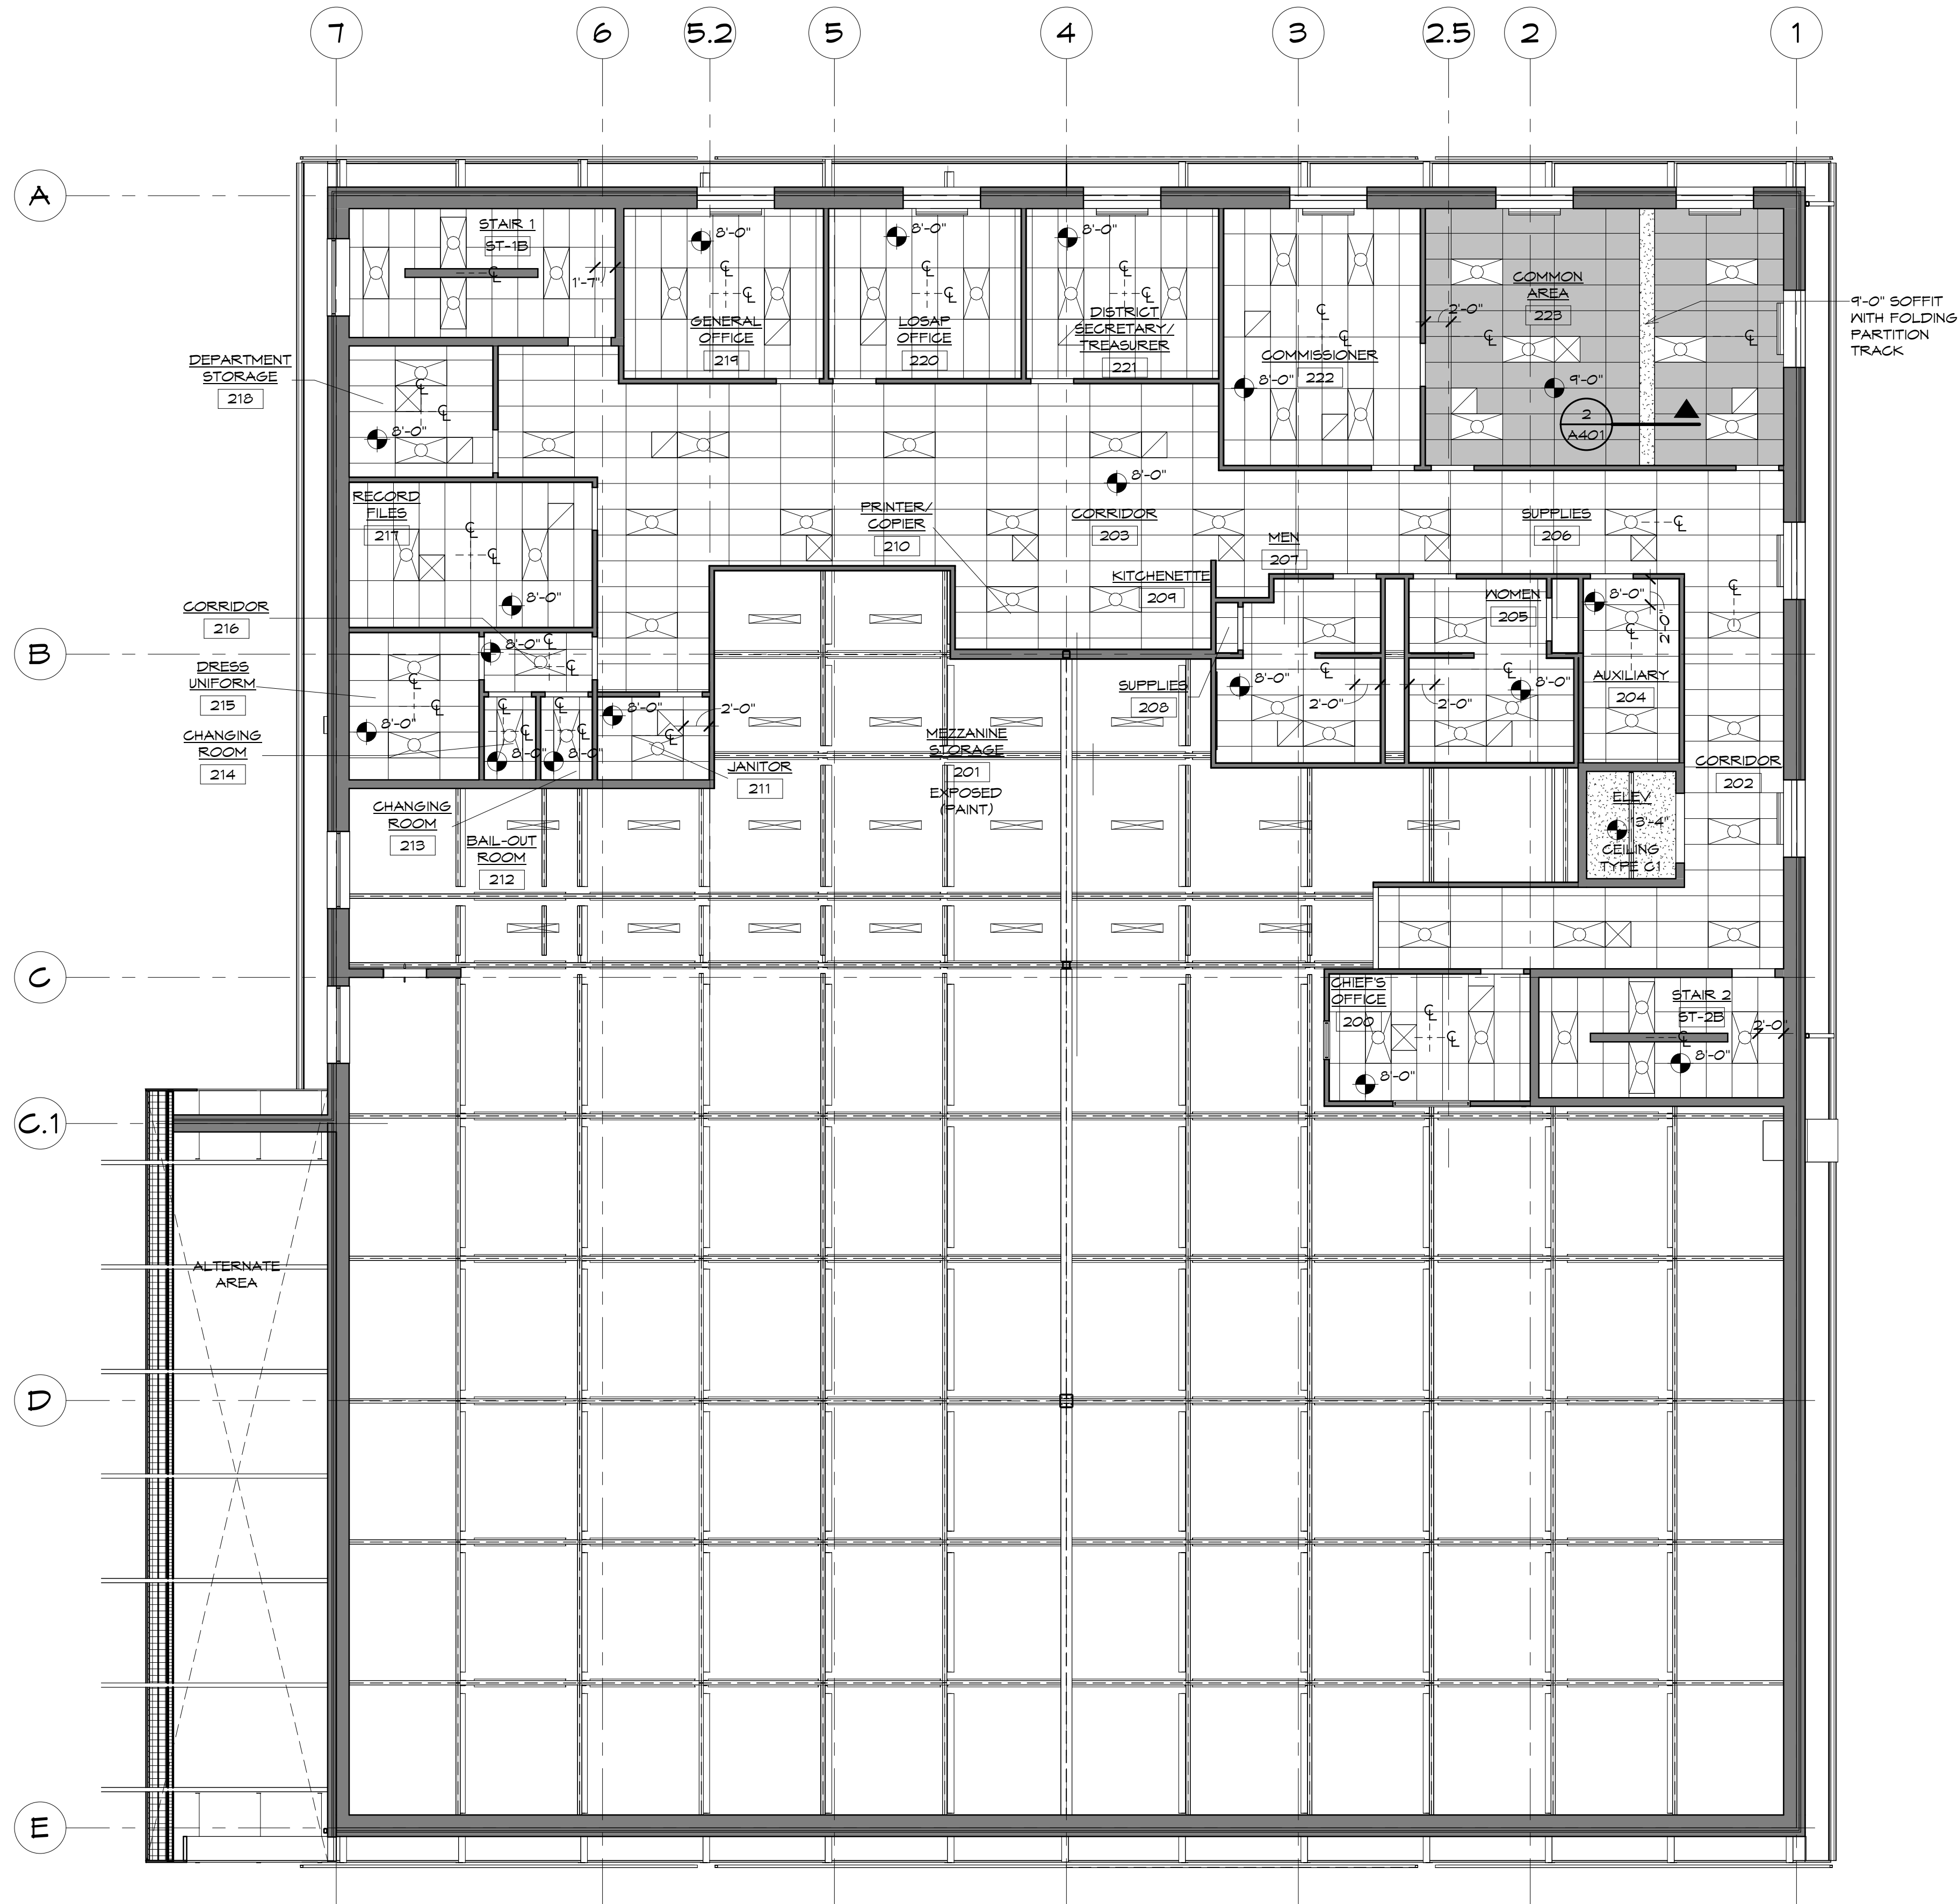

CEILING LEGEND

- ACOUSTICAL CEILING TILE, TYPE 1
- ACOUSTICAL CEILING TILE, TYPE 2
- ACOUSTICAL CEILING TILE, TYPE 3
- 2' X 4' LIGHTING FIXTURE
- 4' SUSPENDED STRIPLINE FIXTURE
- LED LINEAR HIGH BAY LENSED
- HIGH LUMEN LED PENDANT
- LINEAR DIFFUSER
- SUPPLY DIFFUSER
- RETURN DIFFUSER
- EXHAUST DIFFUSER
- RECESSED DOWNLIGHT

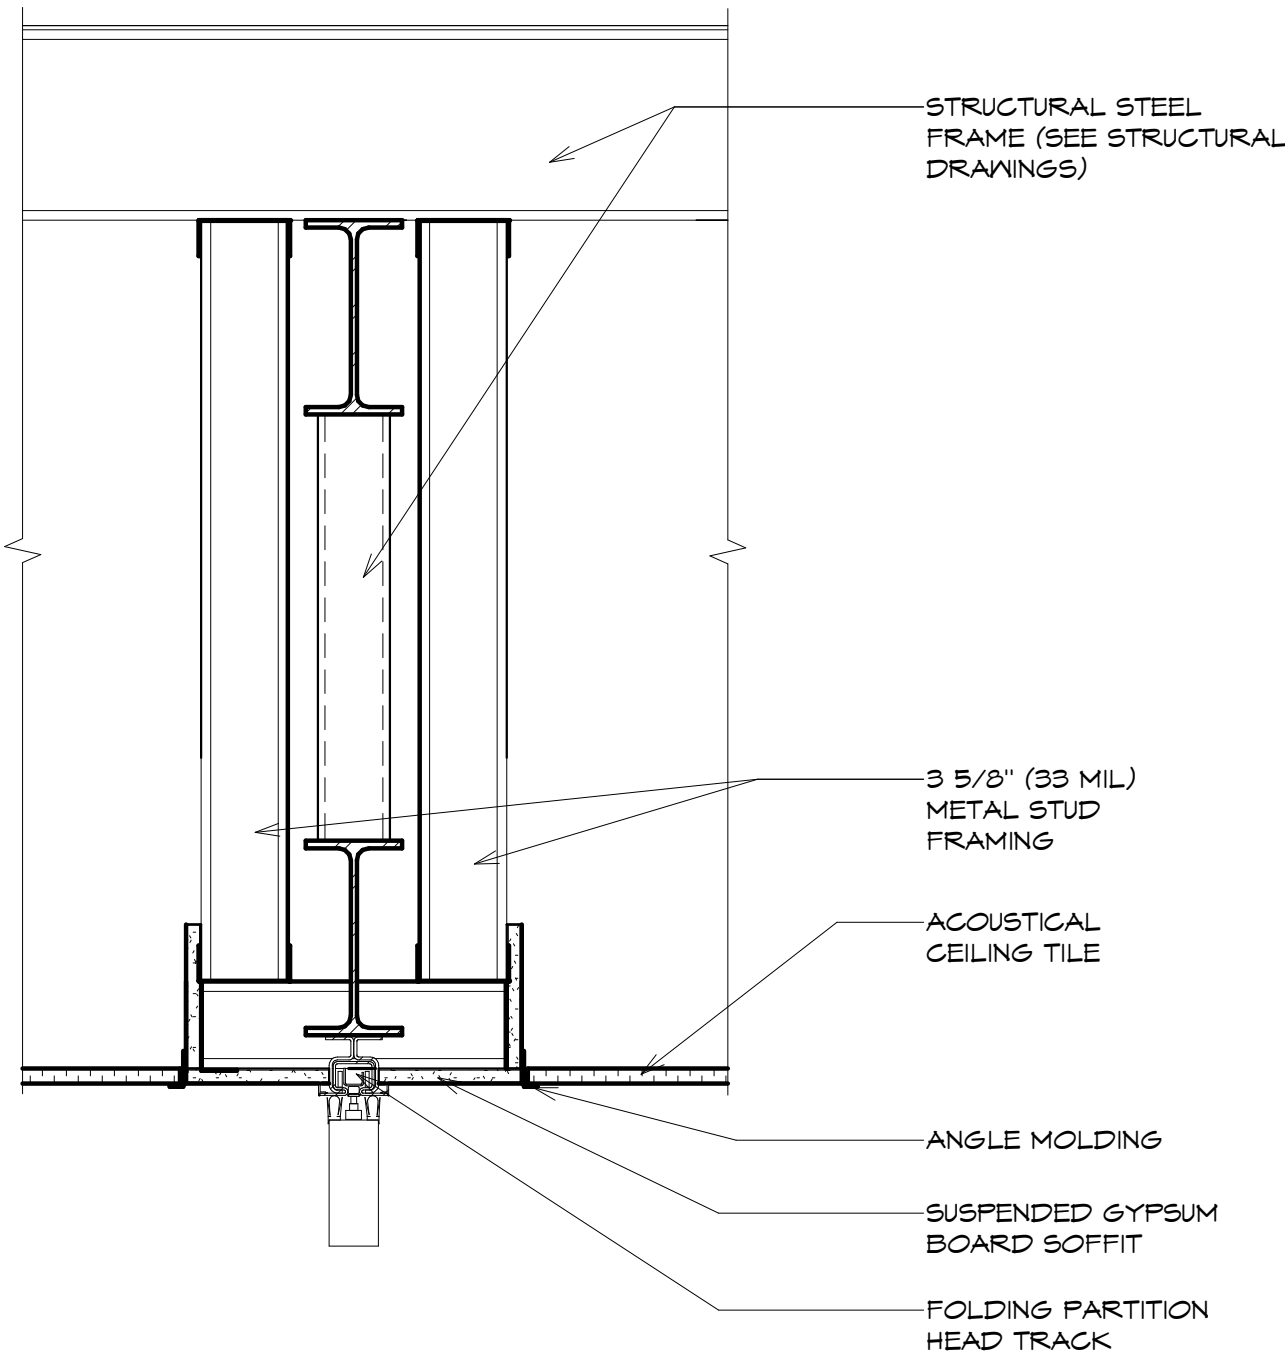

2

DETAIL

A401

1 1/2" = 1'-0"

GYPSUM BOARD SOFFIT
AT COMMUNITY ROOM

BID PLANS

6/9/2023

DATE:

Author

DRAWN BY:

As Indicated

SCALE:

Approver

REVIEWED BY:

21-2343

PROJECT NO.:

FILE:

KEYSTONE ASSOCIATES

ARCHITECTURAL, ENGINEERING, INTERIOR DESIGN

WWW.KEYSTONE-PA.COM

DELWARE D.P.C.

ENGINEERING, P.C.

ONE AND EIGHTH AVENUE, NEWARK, NJ 07102

WWW.DELWAREENGINEERING.COM

REVISIONS

DESCRIPTION

NO.

DATE

PORT EWEN FIRE DEPARTMENT,

ULSTER, NEW YORK

SECOND FLOOR REFLECTED CEILING

PLAN AND DETAILS

SHEET:

A401