


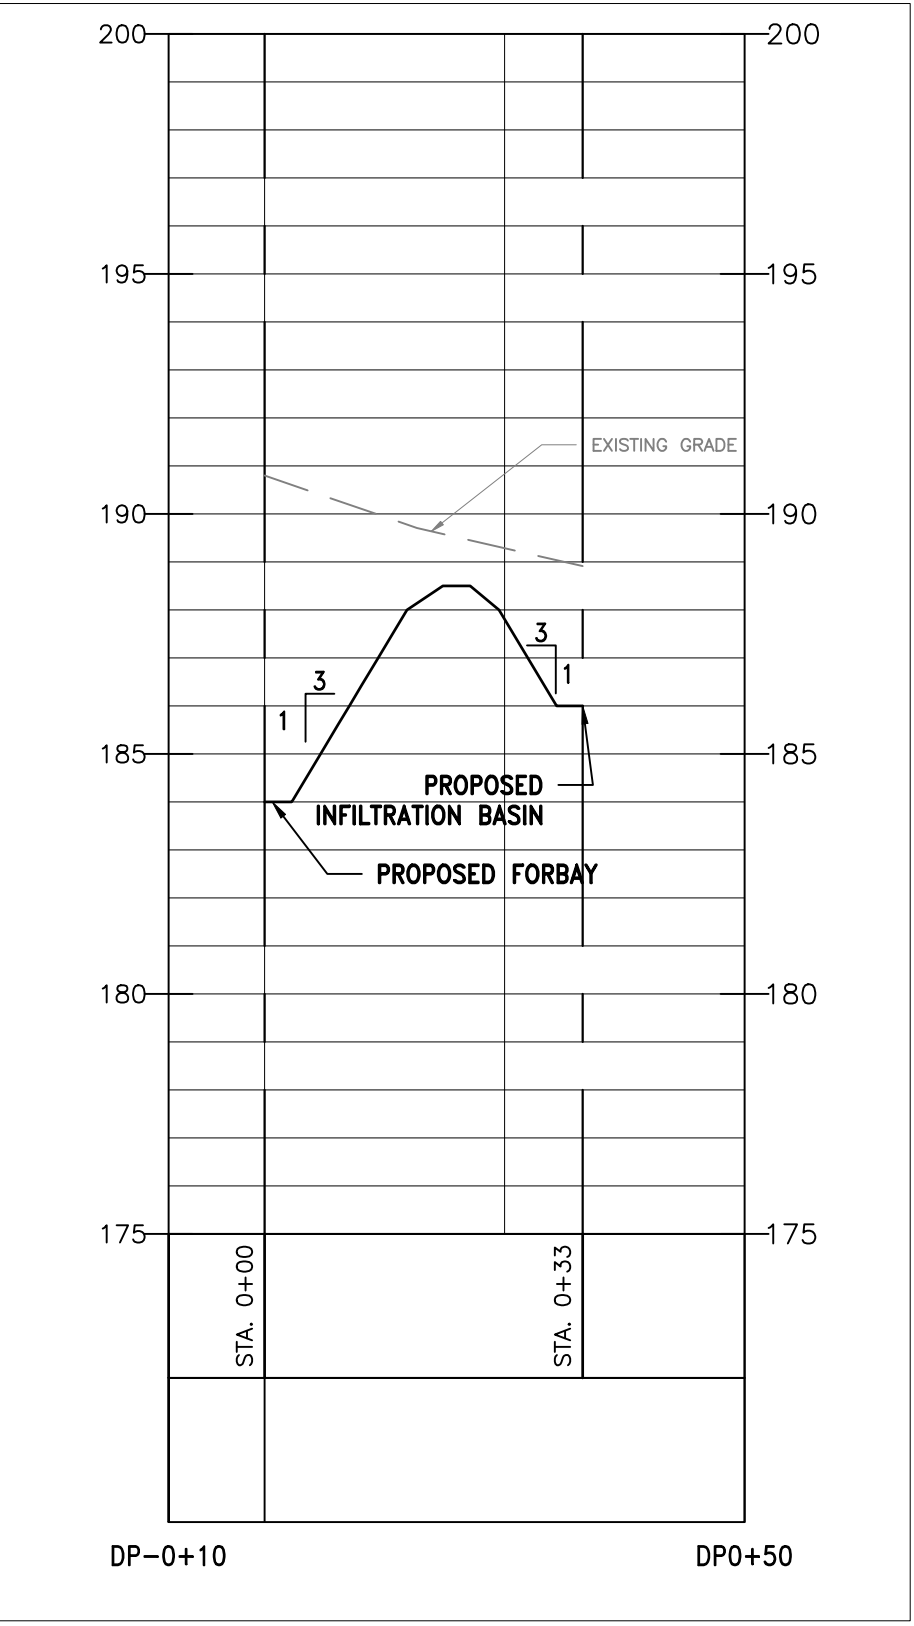



1 STORMWATER POND SECTION  
C-104A SCALE: HORZ. 1" = 20'

DATE: 6/19/2023

DRAWN BY: ERNST J

SCALE: AS SHOWN

REVIEWED BY:

PROJECT NO.: 21-2343

FILE: C-104-PROPOSED UTILITIES-ALT 2 DWG

[illegible]

PORT EWEN FIRE  
DEPARTMENT  
ULSTER COUNTY, NY

# STORMWATER PLAN ALTERNATE 2

SHEET:  
**C-104A**

WARNING - IT IS A VIOLATION OF NEW YORK EDUCATION LAW SECTION 7209.2, FOR ANY PERSON, UNLESS HE IS ACTING UNDER THE DIRECTION OF A LICENSED PROFESSIONAL ENGINEER OR LAND SURVEYOR, TO ALTER THIS DOCUMENT IN ANY WAY. IF ALTERED THE ALTERING PERSON SHALL COMPLY WITH THE REQUIREMENTS OF NEW YORK EDUCATION LAW, SECTION 7209.2.