


H:\Drawings\Port Ewen\PE_ELEC_HVAC 05.24.23.dwg

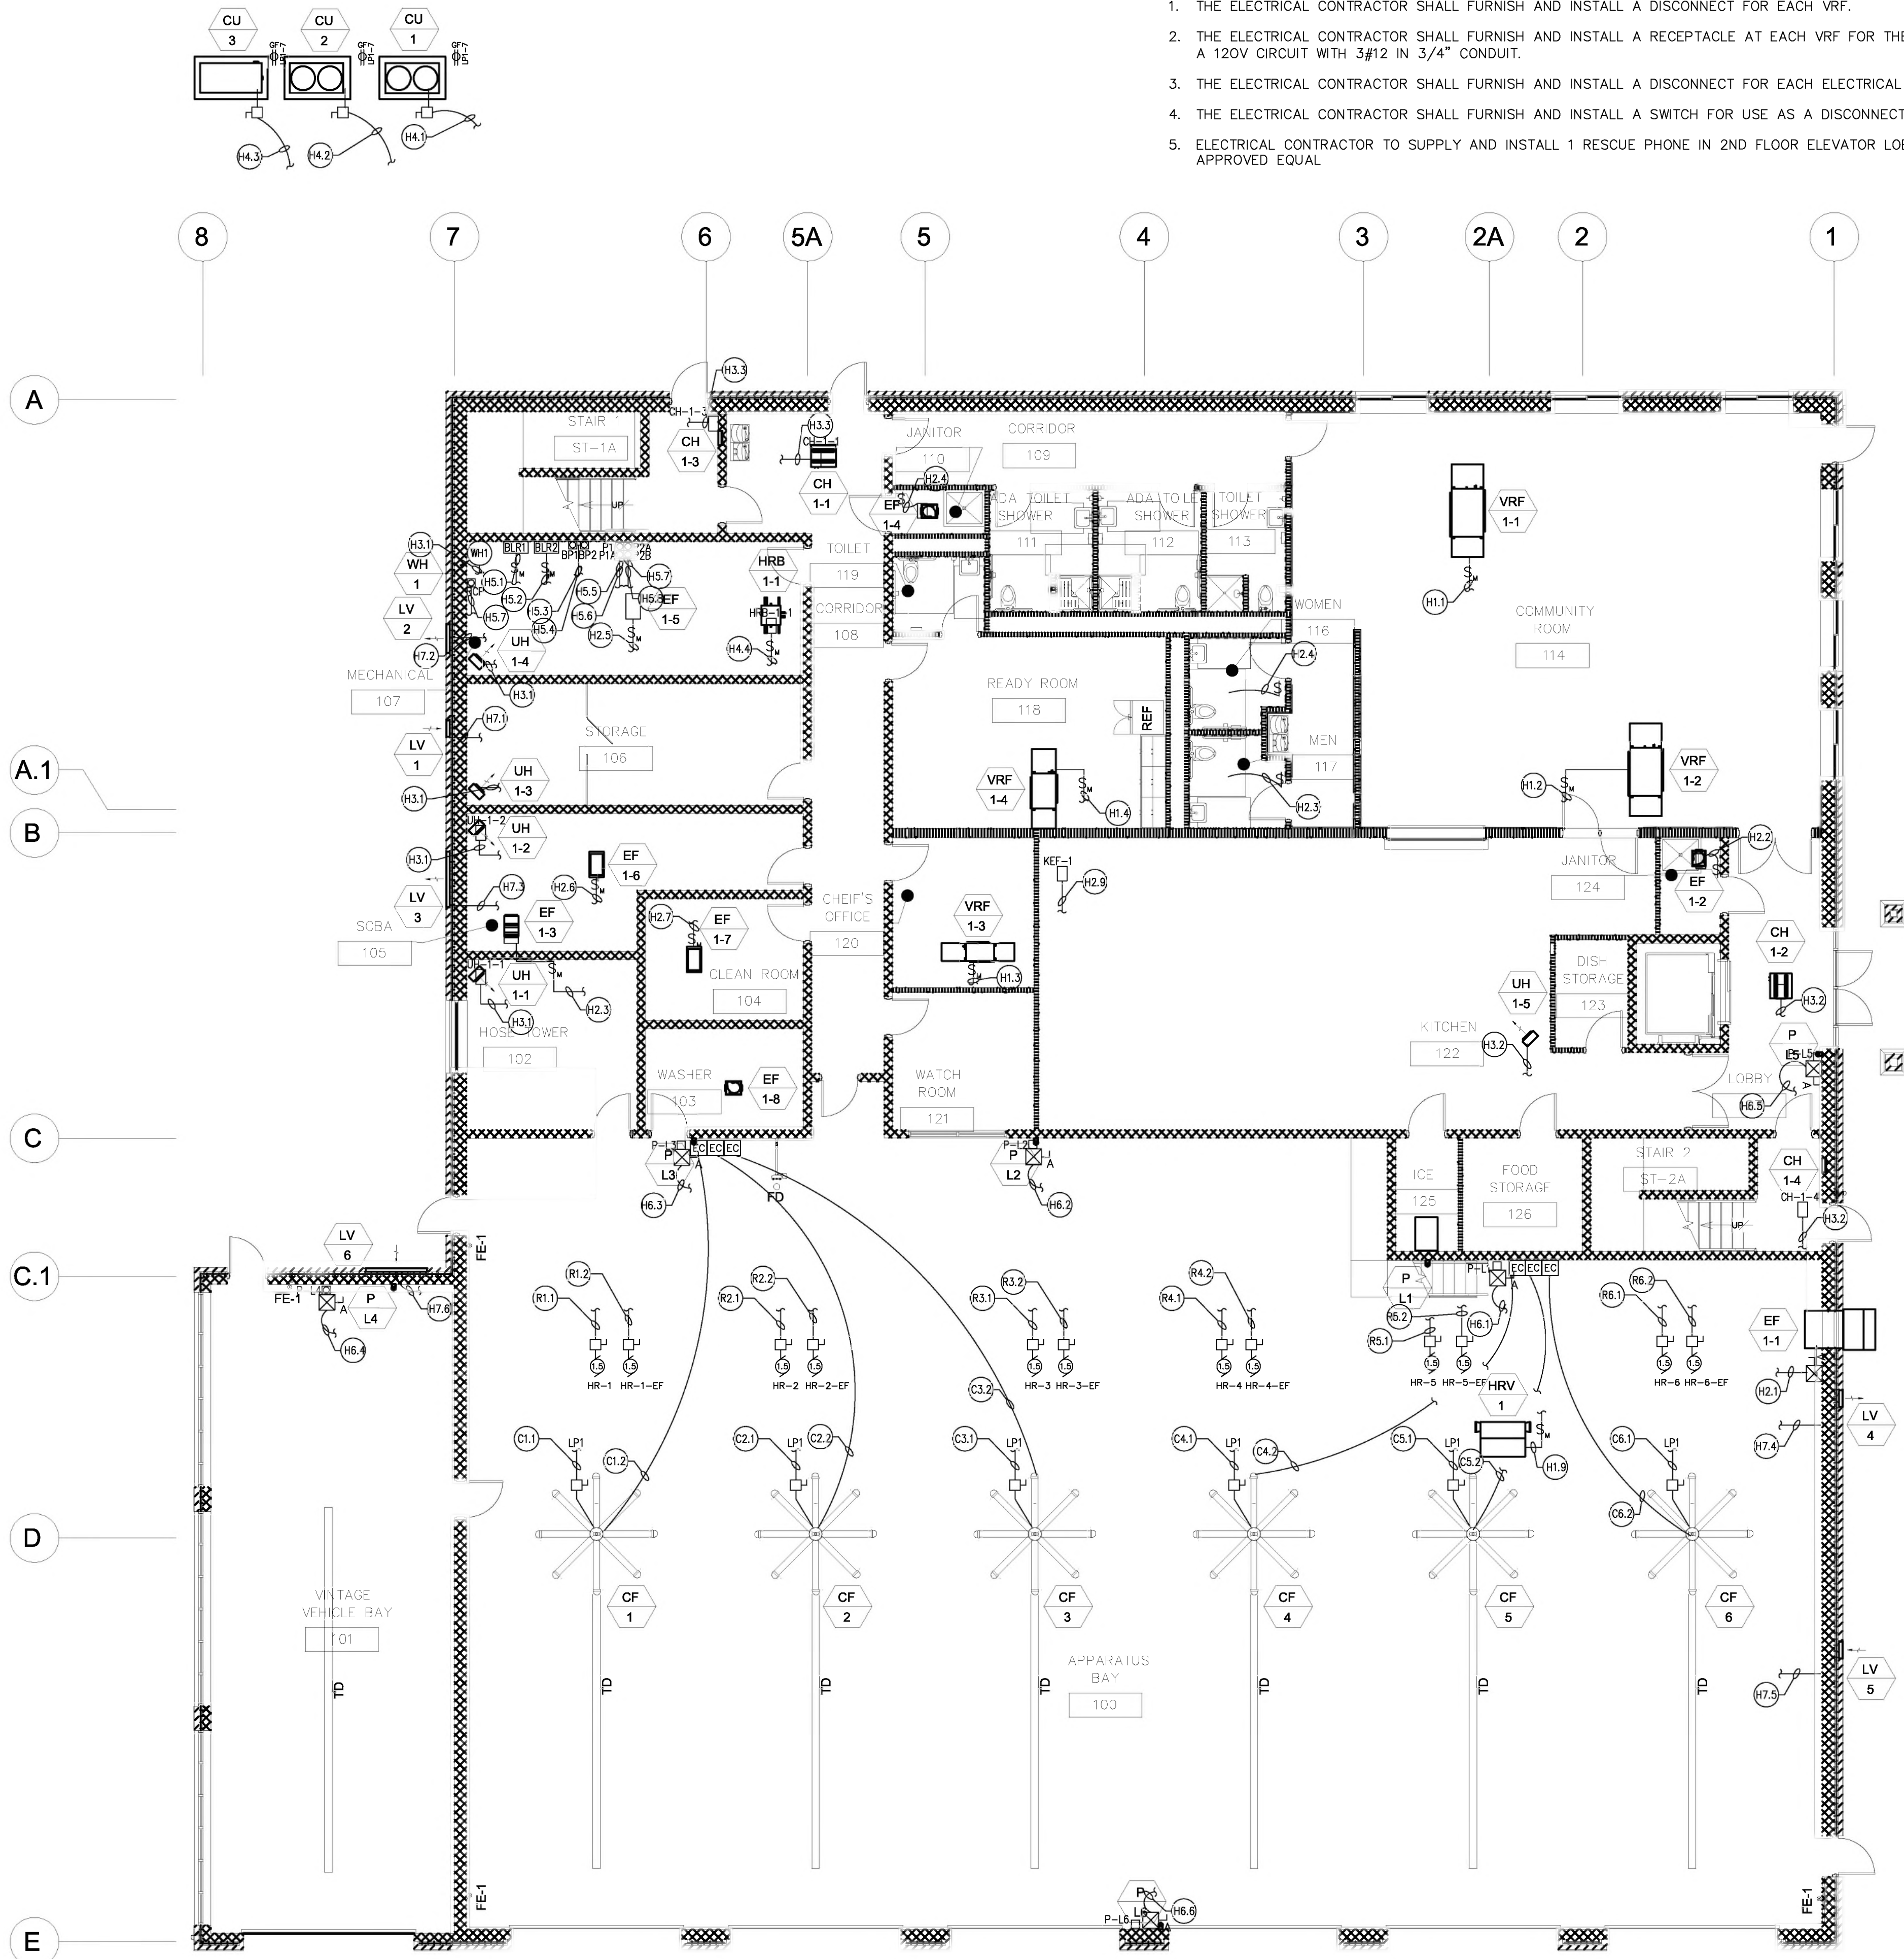

NOTES

1. THE ELECTRICAL CONTRACTOR SHALL FURNISH AND INSTALL A DISCONNECT FOR EACH VRF.
2. THE ELECTRICAL CONTRACTOR SHALL FURNISH AND INSTALL A RECEPTACLE AT EACH VRF FOR THE CONDENSATE PUMP. THIS SHALL INCLUDE A 120V CIRCUIT WITH 3#12 IN 3/4" CONDUIT.
3. THE ELECTRICAL CONTRACTOR SHALL FURNISH AND INSTALL A DISCONNECT FOR EACH ELECTRICAL HEATER.
4. THE ELECTRICAL CONTRACTOR SHALL FURNISH AND INSTALL A SWITCH FOR USE AS A DISCONNECT AT EACH EXHAUST FAN.
5. ELECTRICAL CONTRACTOR TO SUPPLY AND INSTALL 1 RESCUE PHONE IN 2ND FLOOR ELEVATOR LOBBY RATH 2100-958NSR OR ENGINEER APPROVED EQUAL

DATE:	8/22/23
DRAWN BY:	AFA
SCALE:	AS SHOWN
REVIEWED BY:	RF
PROJECT NO.:	212543
FILE:	



REVISIONS	
NO.	DESCRIPTION
1	CONSTRUCTION

PORT EWEN FIRE
DEPARTMENT
ULSTER COUNTY, NY

FIRST FLOOR
HVAC ELECTRICAL
PLAN

SHEET:
E103



FIRST FLOOR ELECTRICAL HVAC
SCALE: 1/8" = 1'

WARNING: IT IS A VIOLATION OF NEW YORK EDUCATION LAW SECTION 7209.3, FOR ANY PERSON, UNLESS HE IS ACTING UNDER THE DIRECTION OF A LICENSED PROFESSIONAL ENGINEER OR LAND SURVEYOR, TO ALTER THIS DOCUMENT IN ANY WAY. IF ALTERED THE ALTERING PERSON SHALL COMPLY WITH THE REQUIREMENTS OF NEW YORK EDUCATION LAW, SECTION 7209.2.