




13	TYPICAL REINFORCING FOR OPENINGS > 1'-0"
S500	IN CONCRETE FLOOR SLAB ON DECK
	N.T.S

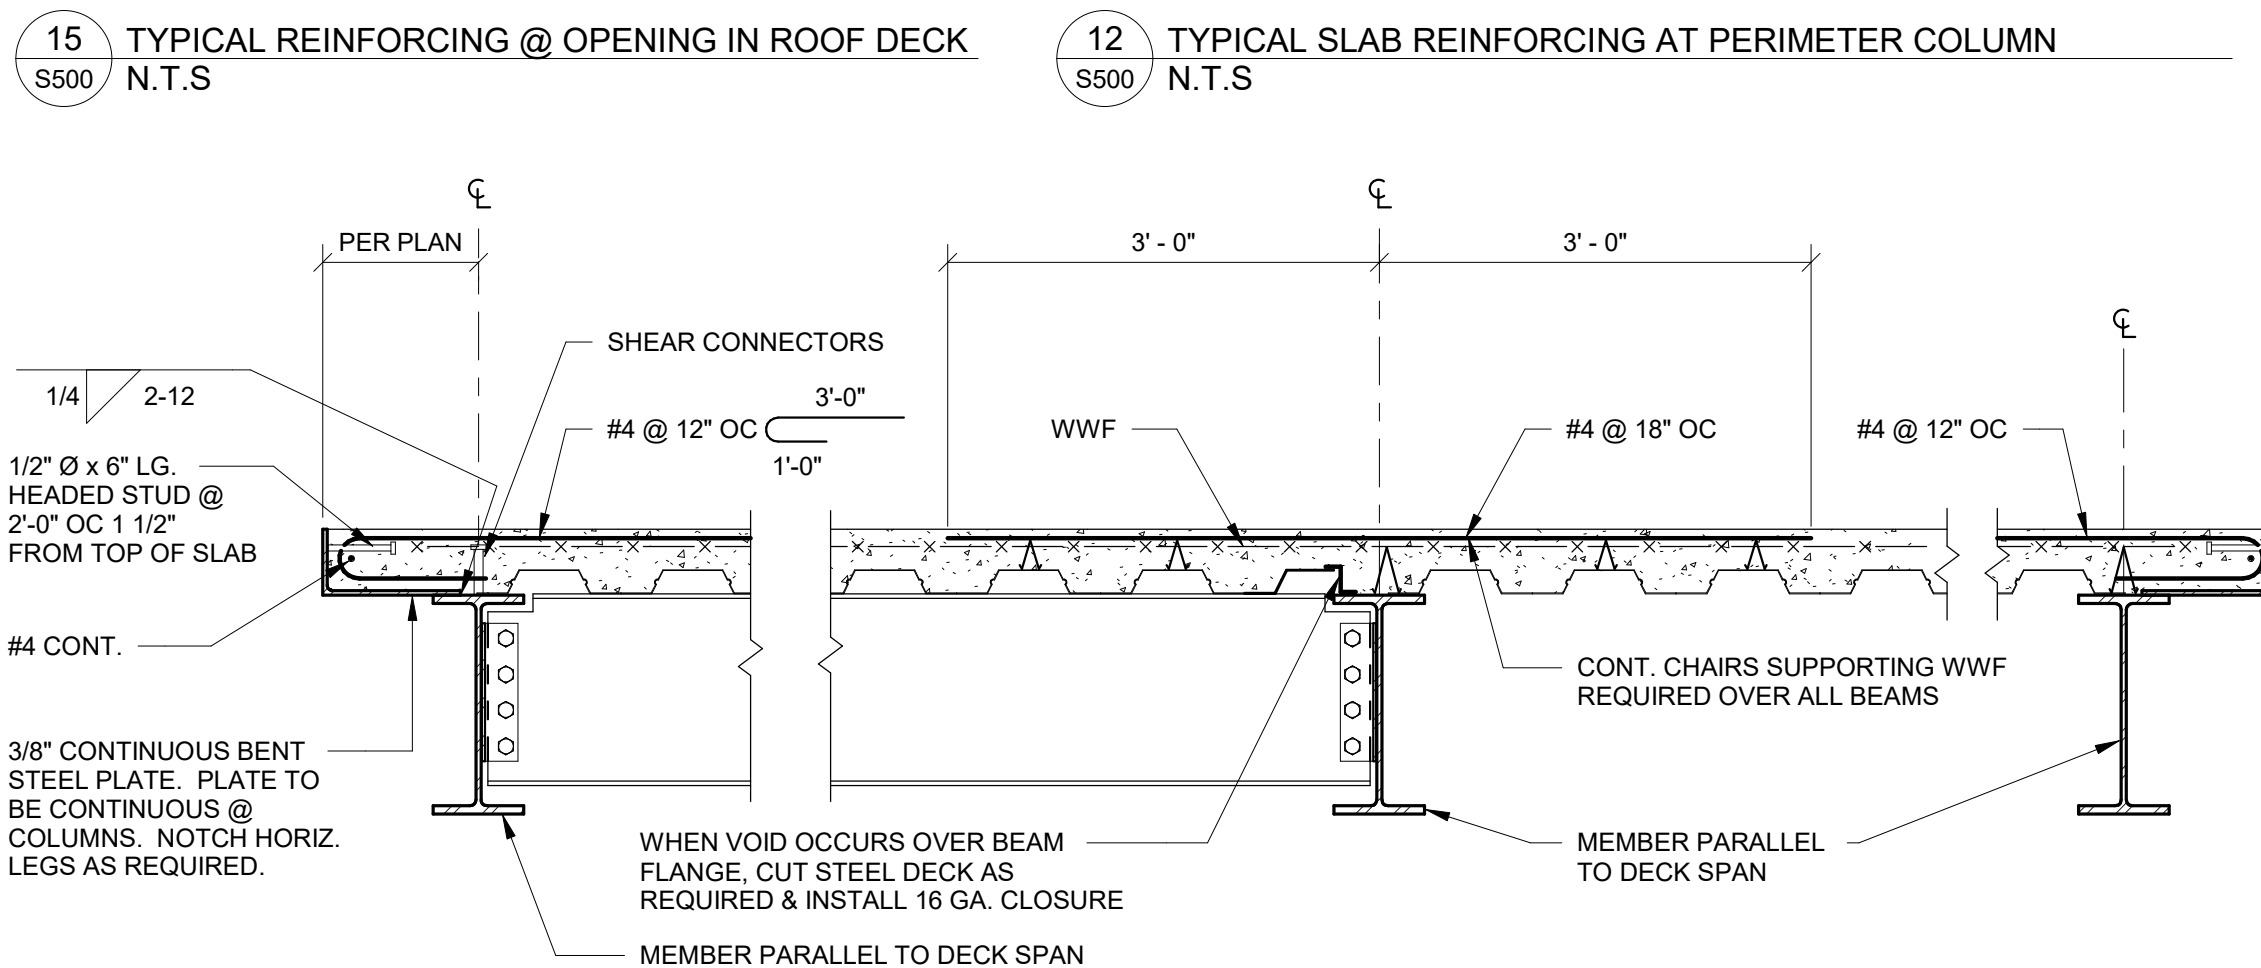


11	TYPICAL EDGE DETAIL & REINFORCING IN DECK SUPPORTED SLABS
500	N.T.S

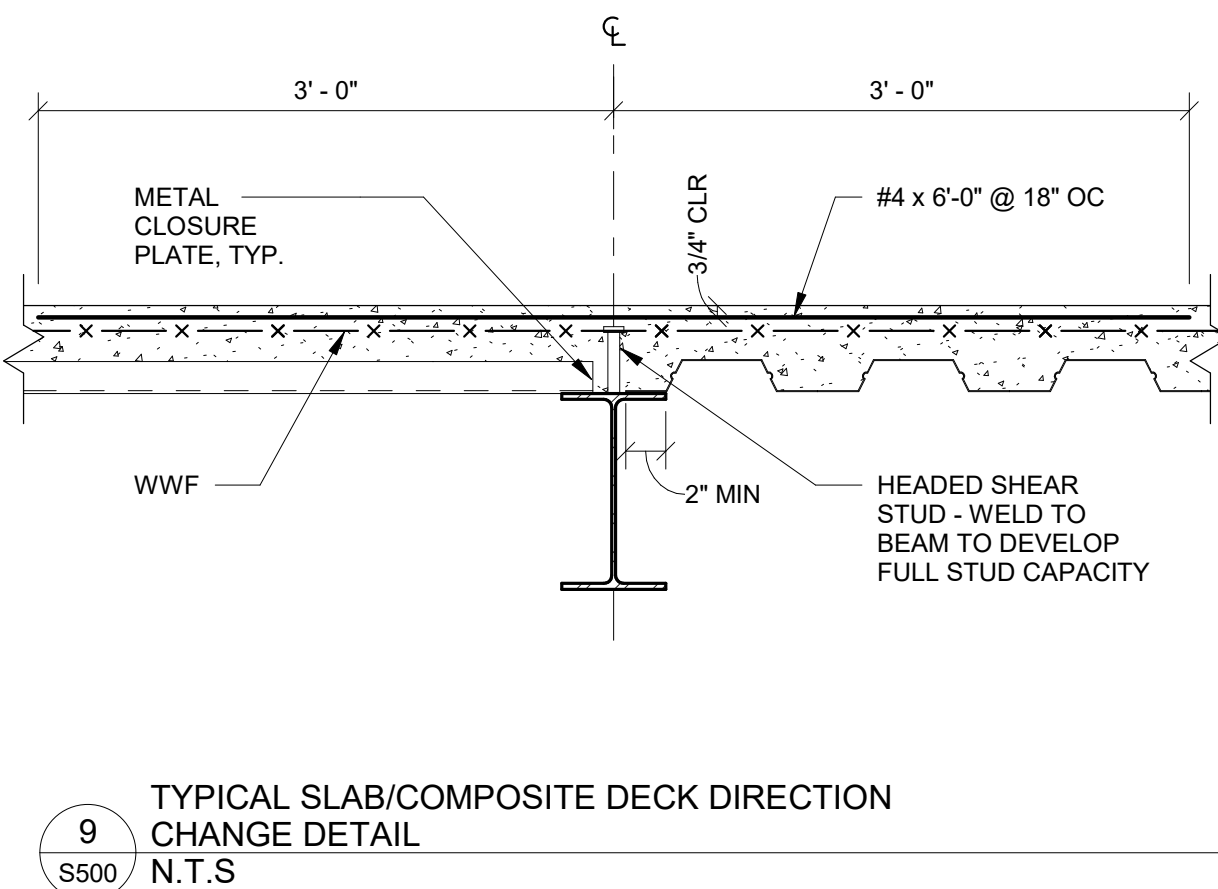


9	TYPICAL SLAB/COMPOSITE DECK DIRECTION
	CHANGE DETAIL
S500	N.T.S

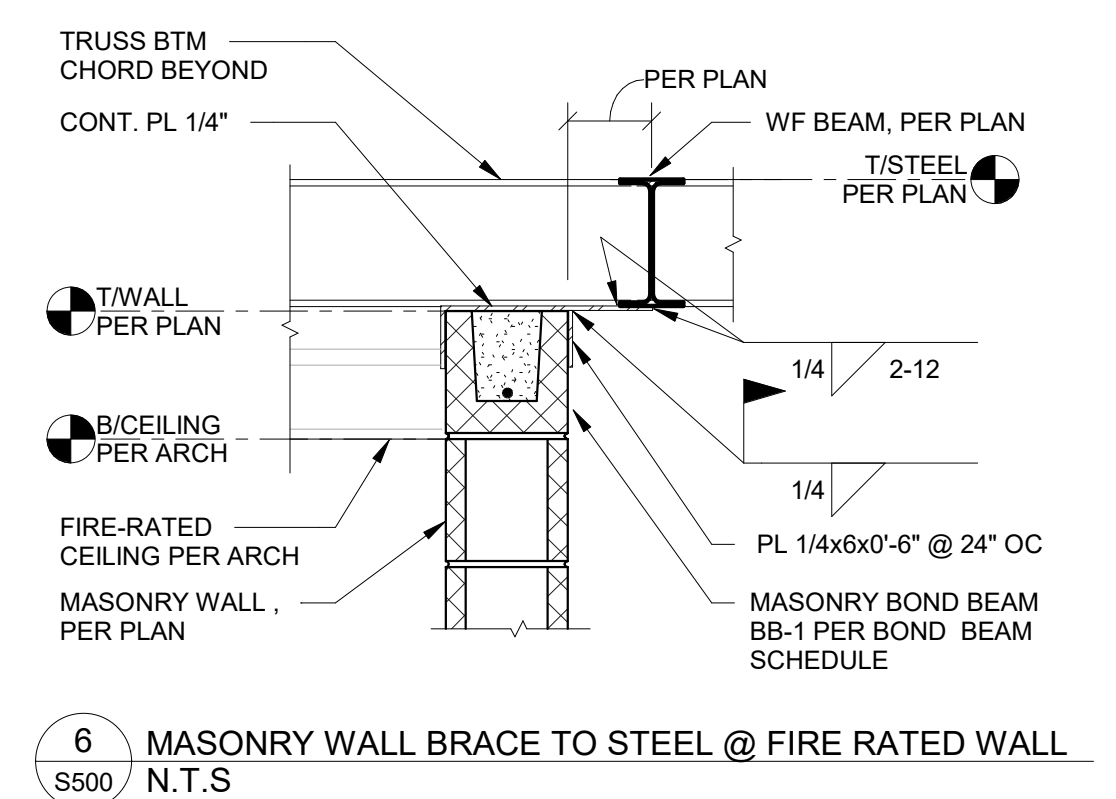

6	MASONRY WALL BRACE TO STEEL @ FIRE RATED WALL
S500	N.T.S

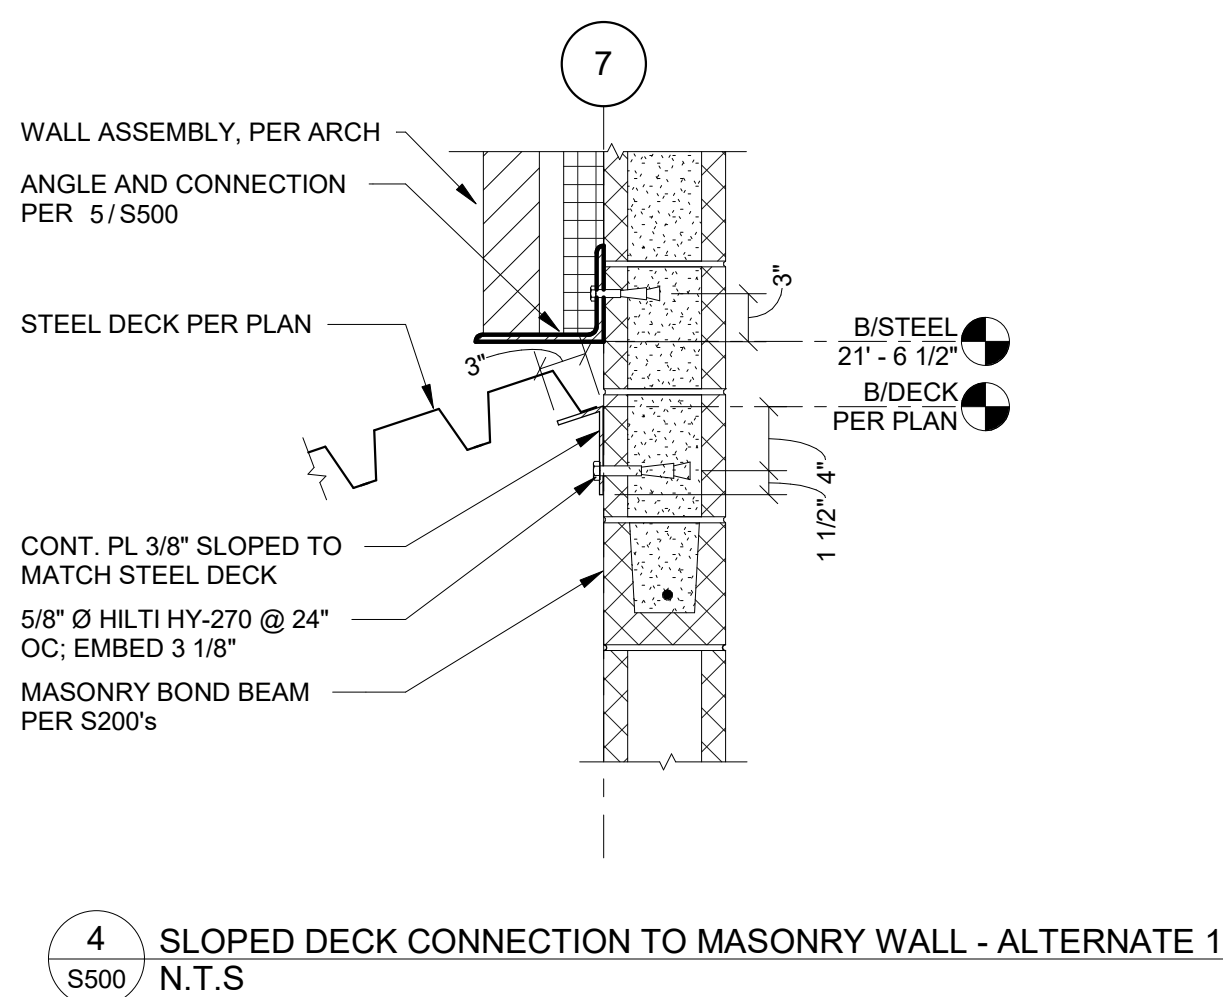

4	SLOPED DECK CONNECTION TO MASONRY WALL - ALTERNATE 1
S500	N.T.S

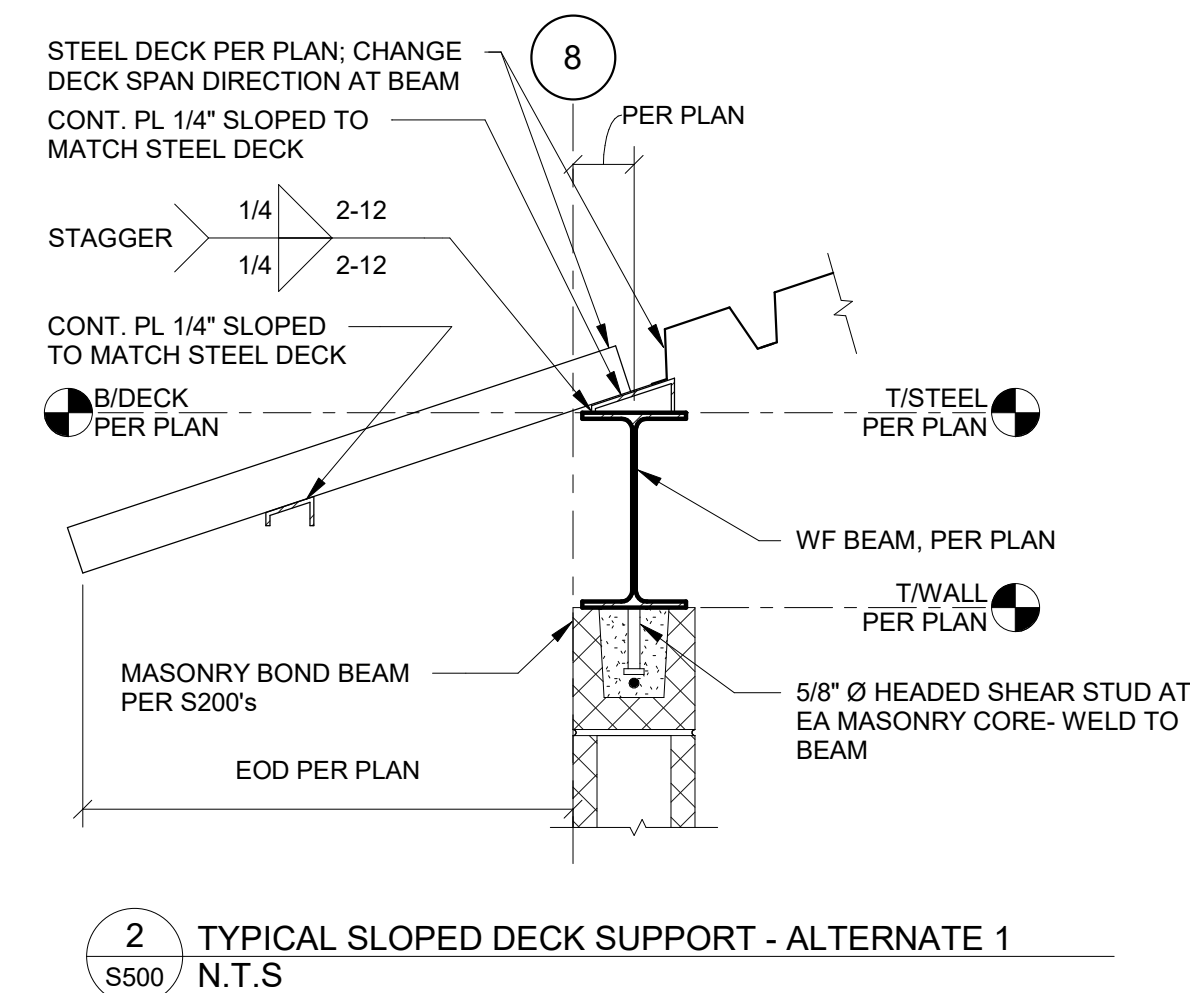

2 TYPICAL SLOPED DECK SUPPORT - ALTERNATE 1
S500 N.T.S



1	TYPICAL BEAM CONNECTIONS
S500	N.T.S

<u>MINIMUM NUMBER OF ROWS OF BOLTS</u>
W8 - 2
W10 - 2
W12 - 3
W14 - 3
W16 - 4
W18 - 5
W21 - 6
W24 - 7
W27 - 7
W30 - 8

WARNING - IT IS A VIOLATION OF NEW YORK EDUCATION LAW SECTION 7209.2, FOR ANY PERSON, UNLESS HE IS ACTING UNDER THE DIRECTION OF A LICENSED PROFESSIONAL ENGINEER OR LAND SURVEYOR, TO ALTER THIS DOCUMENT IN ANY WAY. IF ALTERED THIS ALTERING PERSON SHALL COMPLY WITH THE REQUIREMENTS OF NEW YORK EDUCATION LAW, SECTION 7209.2