


NOTE:
1. SCADA WILL BE INTEGRATED INTO STATION CONTROL PANEL.

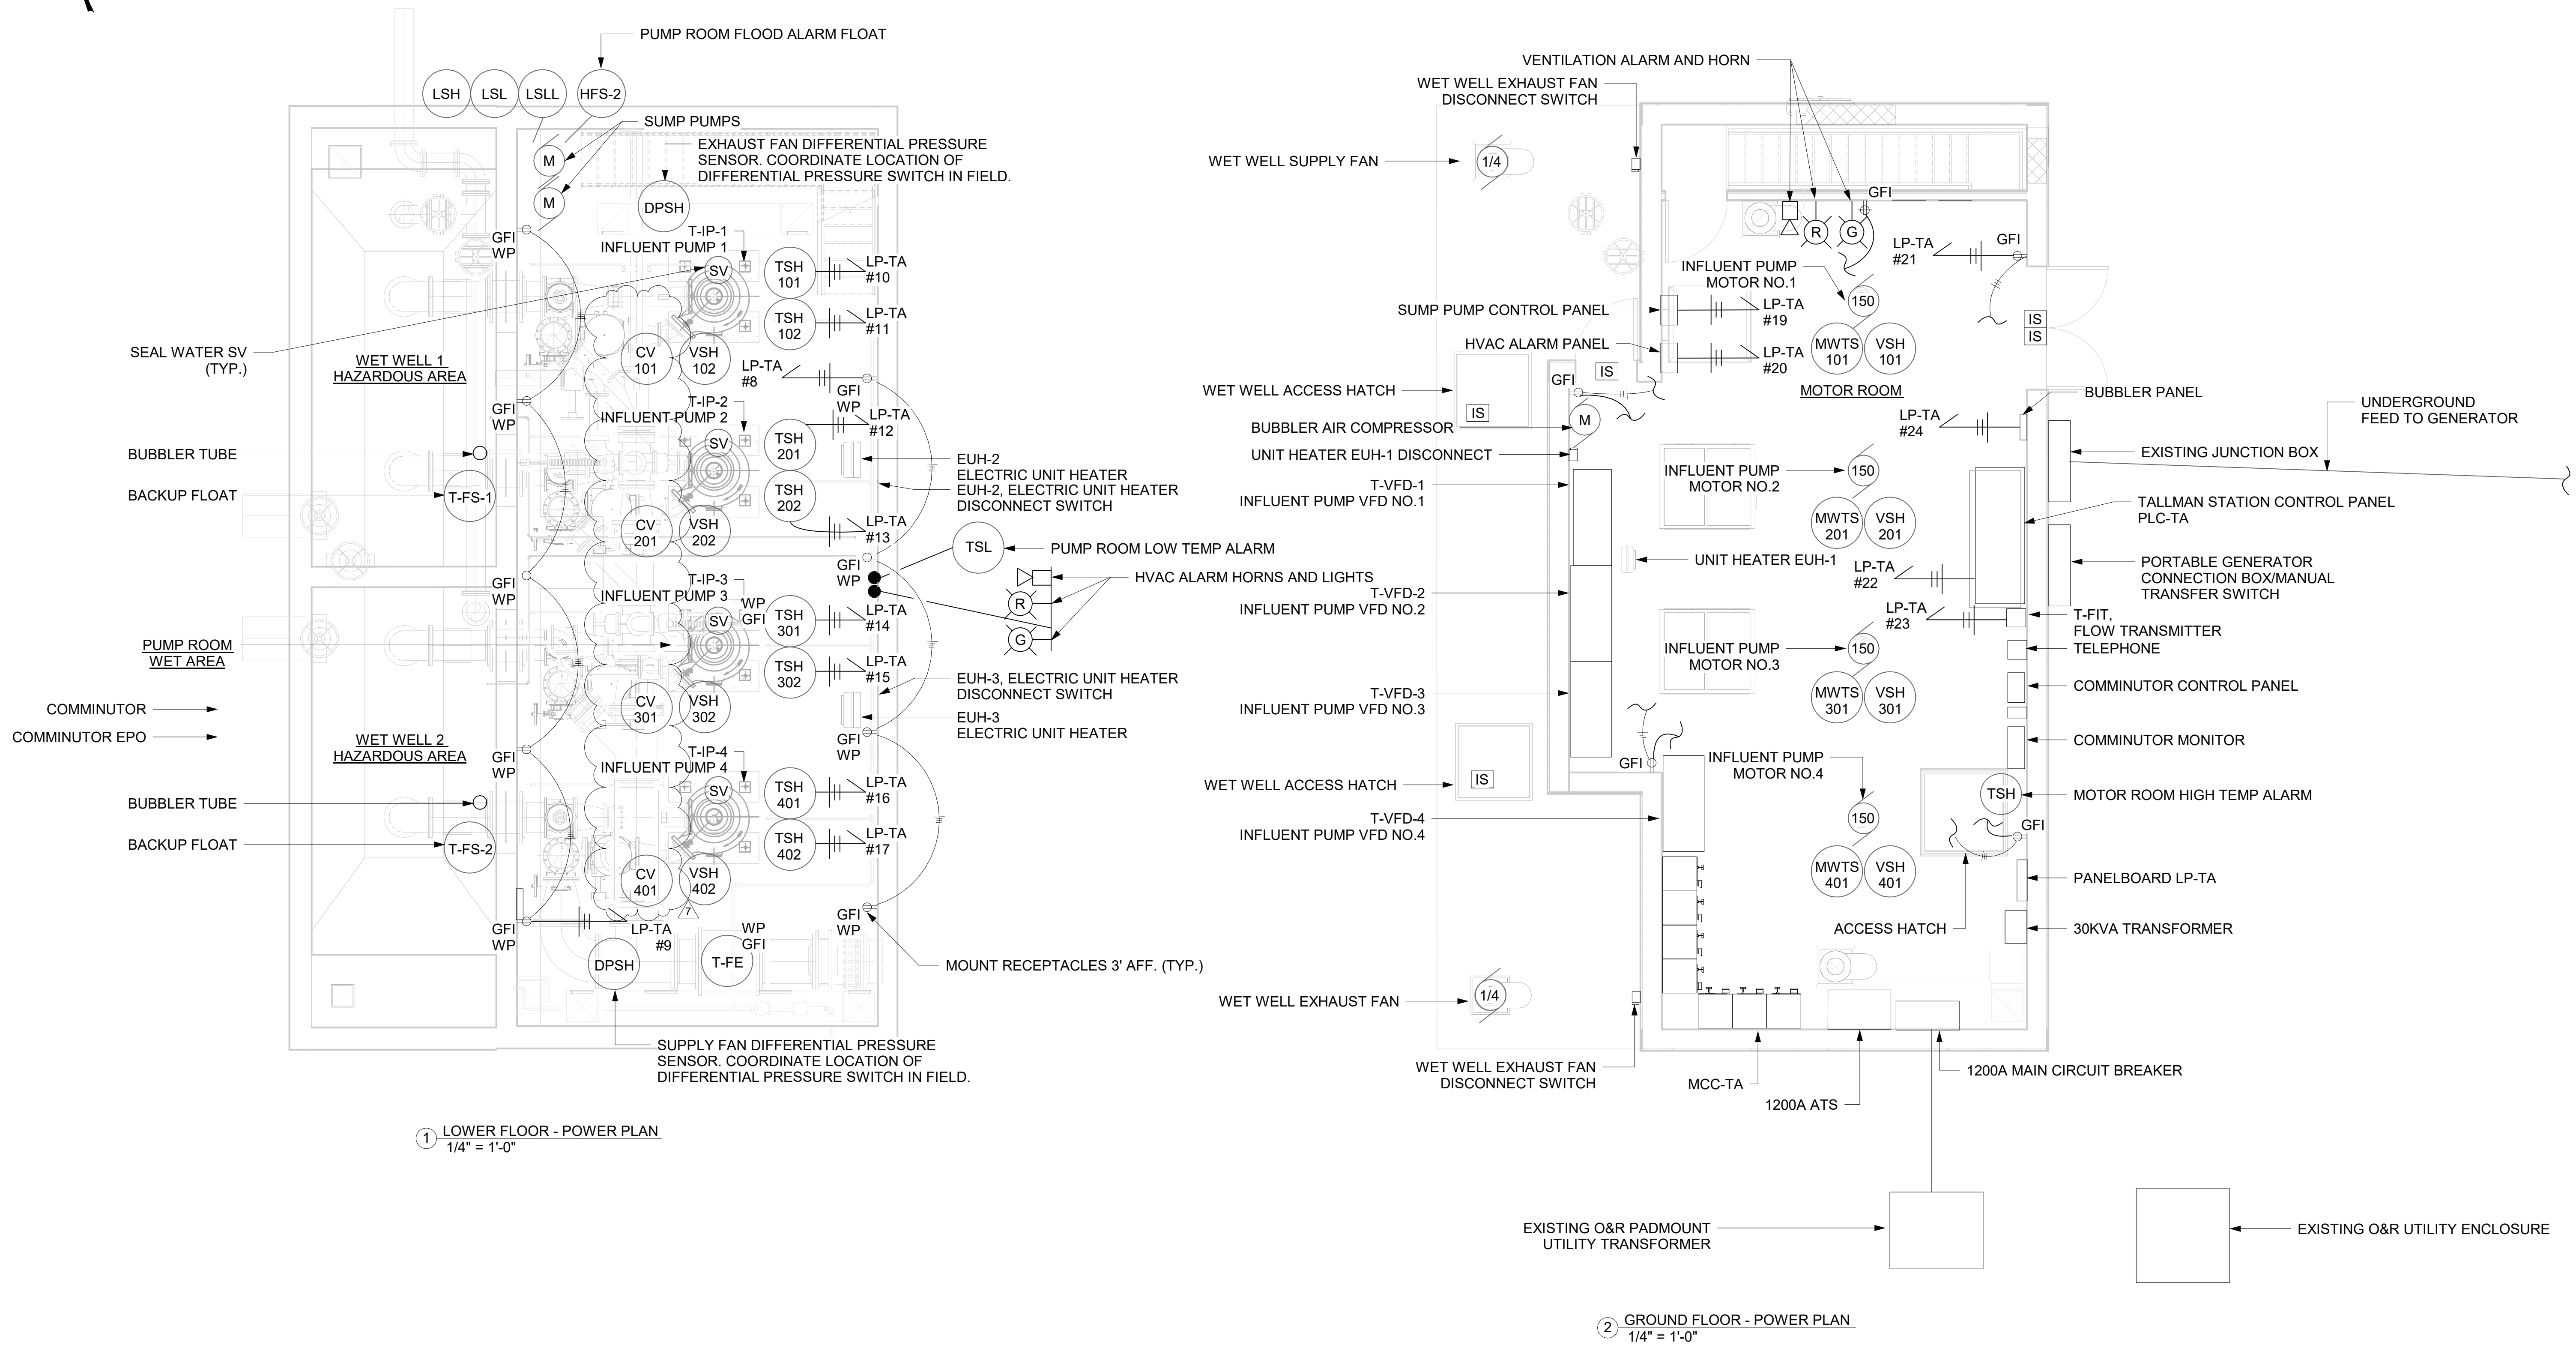

1/4"=1'-0" 0 4 8 FT.