


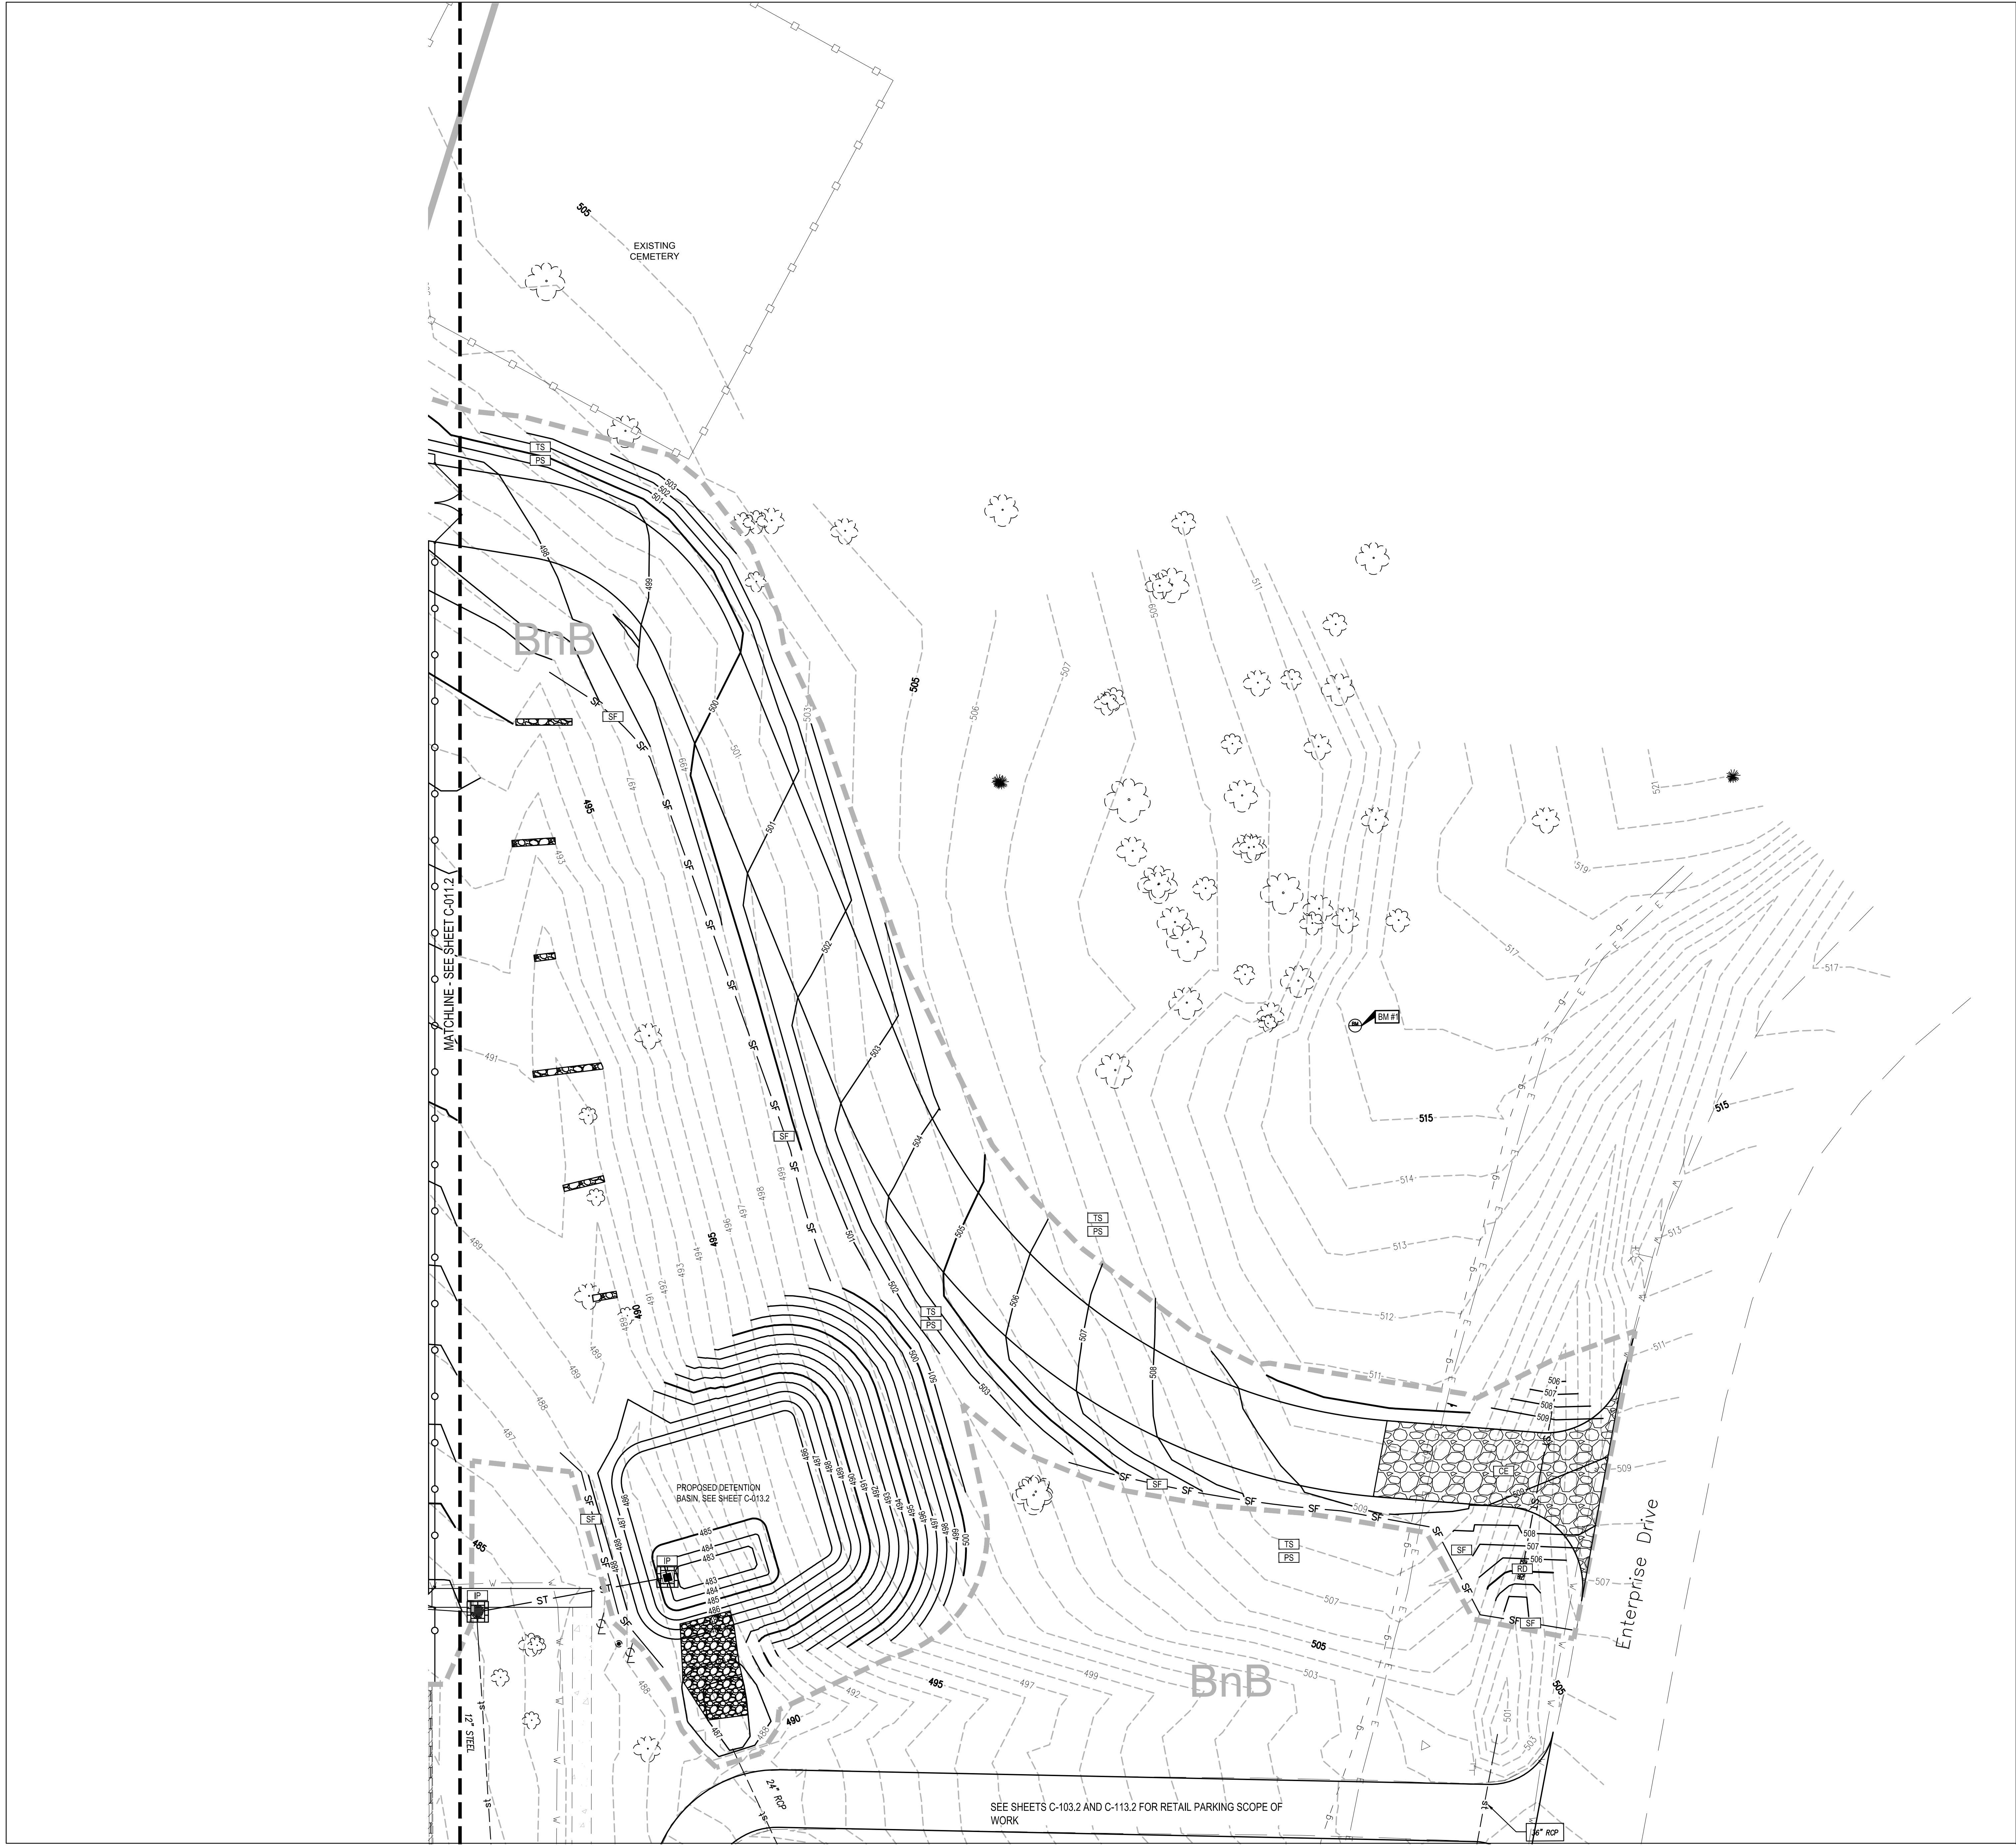

SEE SHEETS C-103.2 AND C-113.2 FOR RETAIL PARKING SCOPE OF WORK

**BENCHMARKS:**  
UPDATE ELEVATION TIE-IN OR BASIS OF BEARING.  
BENCHMARK #1 - SET SPIKE FLUSH WITH THE GROUND  
WITNESSED BY 3 WOODEN STAKES  
ELEVATION=515.58  
BENCHMARK#2 - SET IRON ROD WITH A PLASTIC I.D. CAP  
FLUSH WITH THE GROUND  
ELEVATION=480.82

**LEGEND**  
(SEE SHEET C-001.2 FOR GENERAL LEGEND)

- PROPOSED SILT FENCE  
REFER TO SWPP DETAILS
- PROPOSED SILT BARRIER, OR SILT BAG  
PROTECTION REFER TO SWPP PLANS
- APPROXIMATE PROJECT LIMITS OF DISTURBANCE
- TEMPORARY SEEDING  
PERMANENT SEEDING
- PROPOSED CONSTRUCTION ENTRANCE  
REFER TO SWPP DETAILS
- PROPOSED TEMPORARY ROCK CHECK DAM  
REFER TO SWPP DETAILS
- PROPOSED PERMANENT ROCK CHECK DAM  
REFER TO SWPP DETAILS

NOT FOR  
CONSTRUCTION

|                 |            |
|-----------------|------------|
| PROJECT MANAGER | J. ZIGLER  |
| DL              | JC         |
| JOB NO.         | 2022359.04 |

USPS - MID-HUDSON, NY  
33 GOVERNOR DRIVE  
NEWBURGH, NY 12550



Revisions: 100% OWNER REVIEW  
Date: 02/23/2023

**C-012.2** SWPP PLAN  
Scale: NTS  
Project: USPS - MID-HUDSON, NY  
USPS File Number: 365306-030

SWPP PLAN

Facilities, 4301 wilson blvd., suite 300, orlinton, va 22203-1861