
This document has not been reviewed by the stamping party. Therefore, the stamping party makes no representation(s) with respect to its contents, and shall not be liable for such. Any reliance on this stamp shall be at the relying party(ies)'s own risk and hereby waives any and all claim(s) related to the existence of the stamp or otherwise.

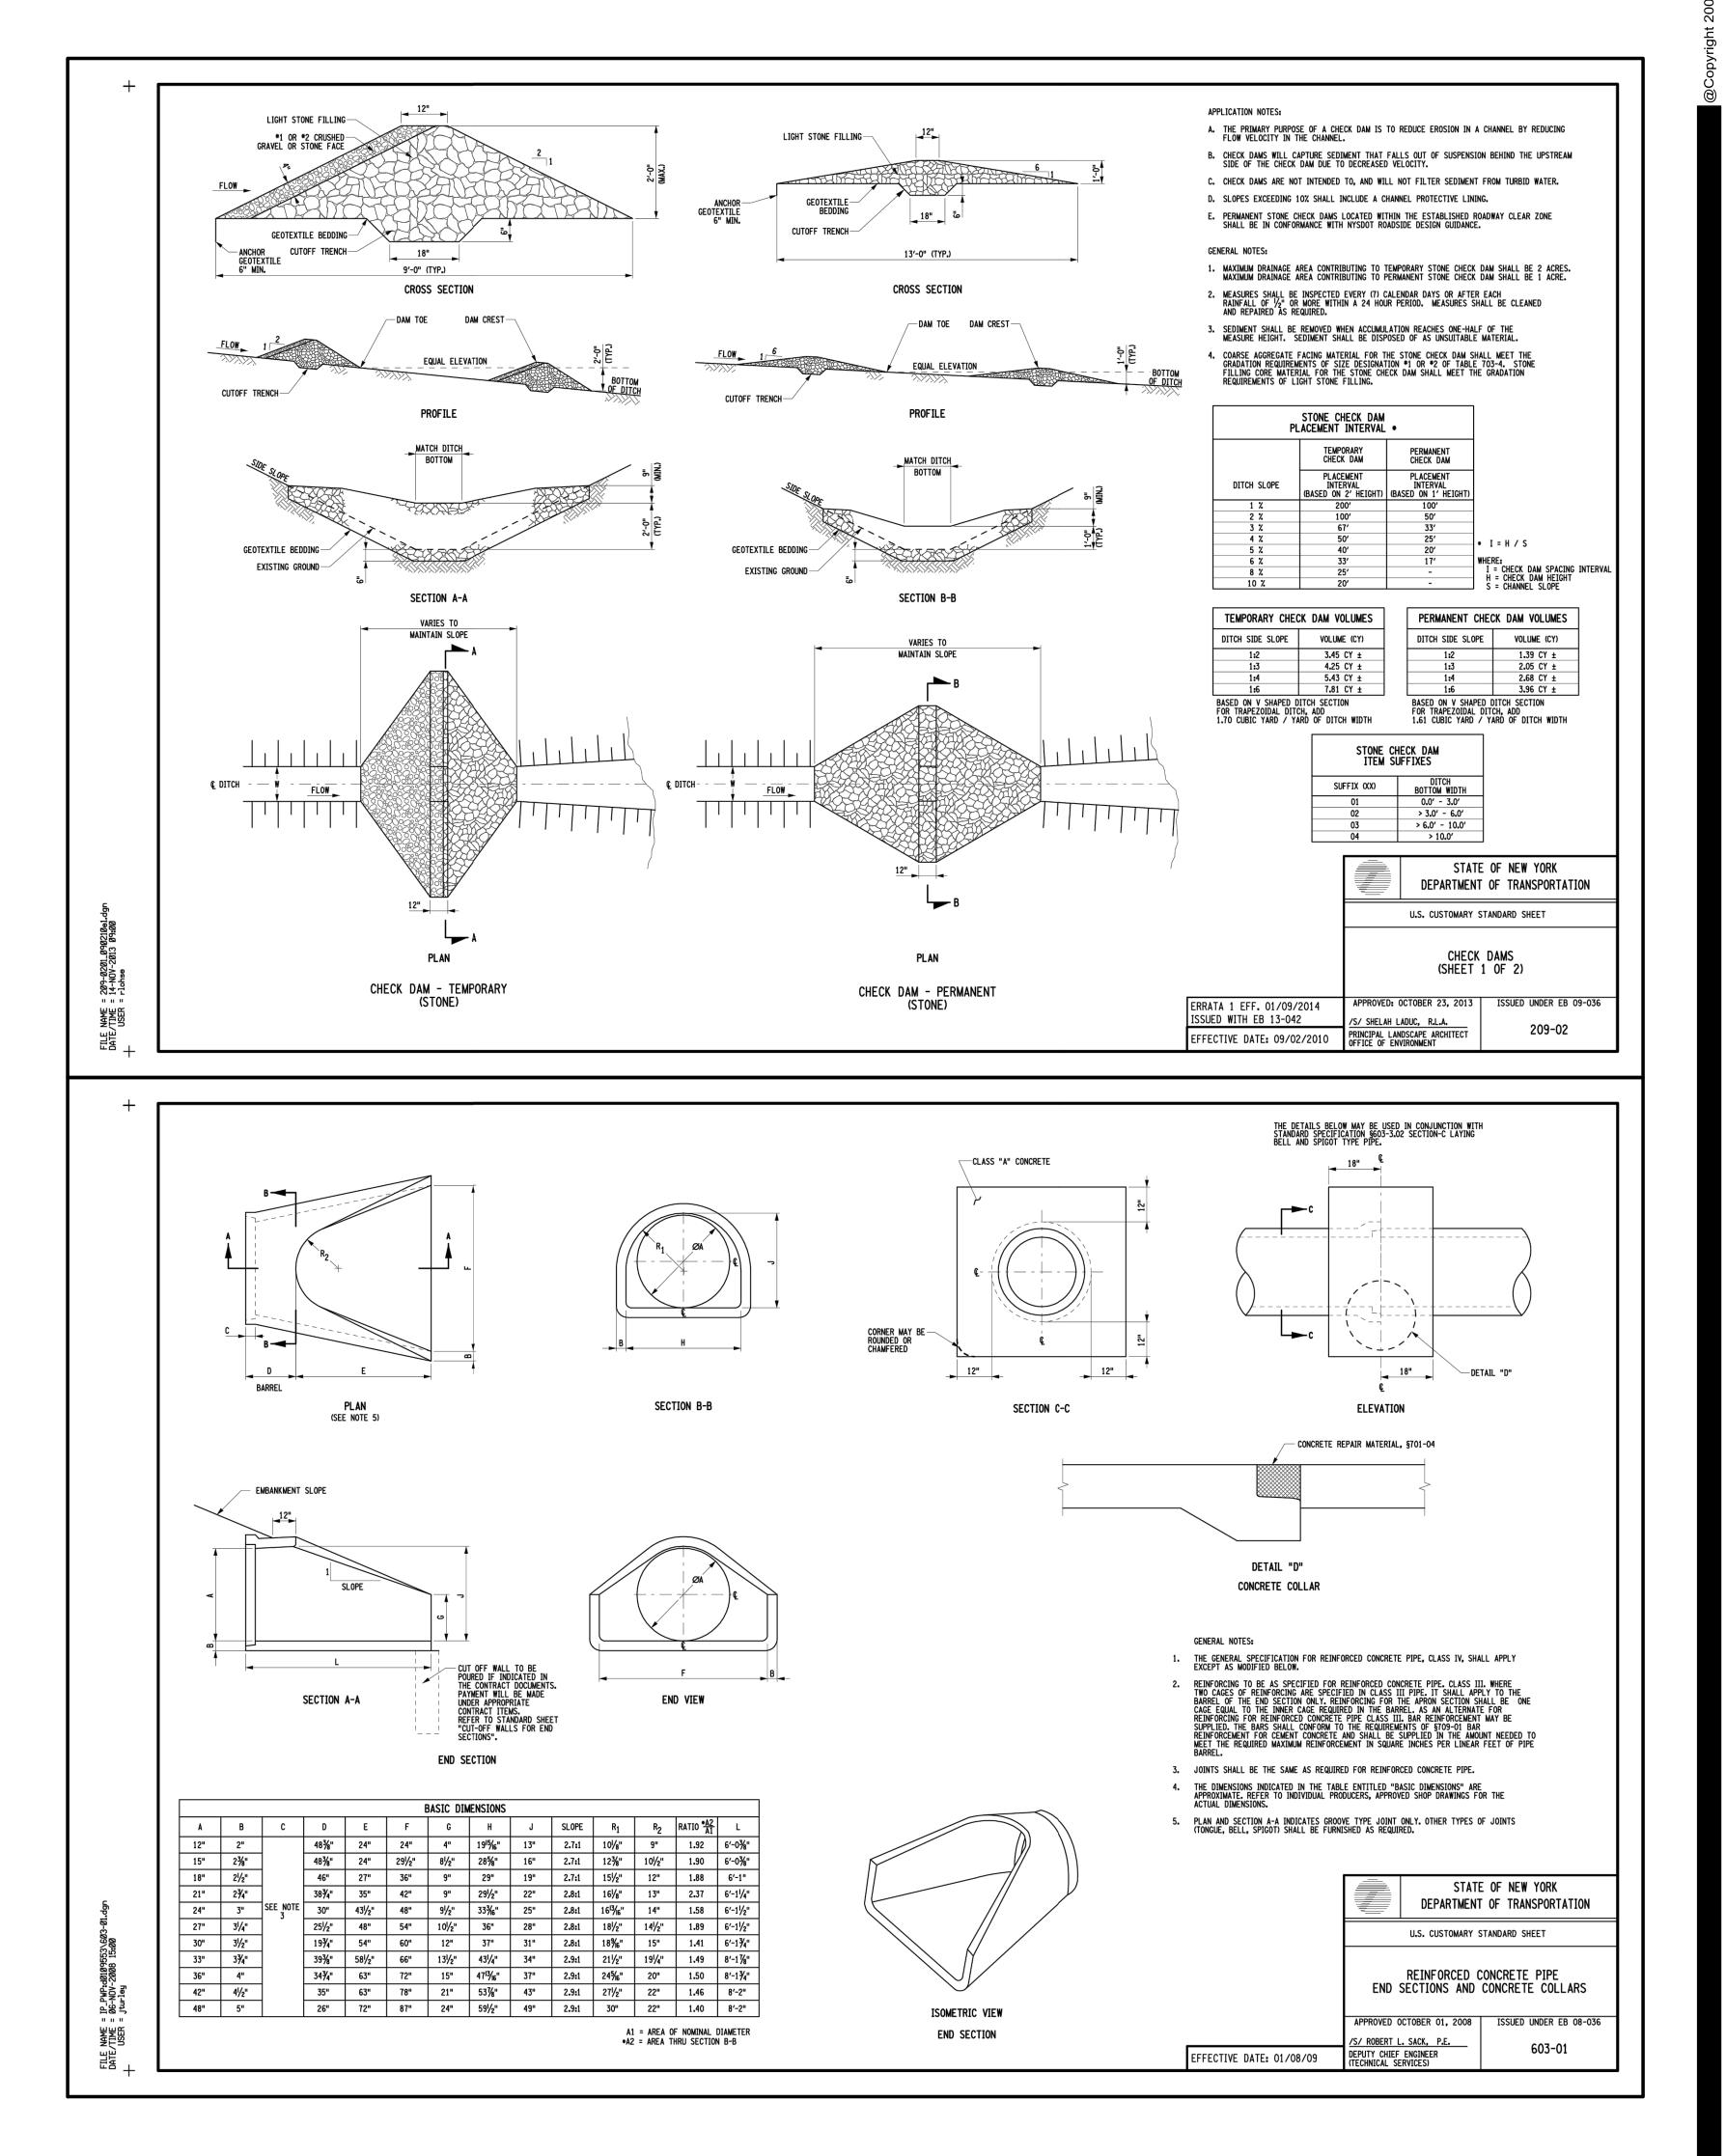

GPD Engineering and Architecture Professional Corporation 520 SOUTH MAIN STREET, SUITE 2531 AKRON, OH 44311 330.572.2100 FAX: 330.572.2101

NOT FOR CONSTRUCTION

STATE DOT DETAILS

502