


GENERAL NOTES

- A. REFER TO SHEET E-301.1 FOR SYSTEM SYMBOL LEGEND.
- B. ALL ACCESS CONTROL CARD READERS AND SECURITY CAMERAS ARE SHOWN FOR LOCATION ONLY. REFER TO EQUIPMENT SUPPLIER FOR ADDITIONAL ROUGH-IN REQUIREMENTS OR SPECIFICATIONS.

NOT FOR
CONSTRUCTION

PROJECT MANAGER	DESIGNER
JR	AS
DRAWING NO.	2022359.04

USPS - MID-HUDSON, NY
99 GOVERNOR DRIVE
NEWBURGH, NY 12550

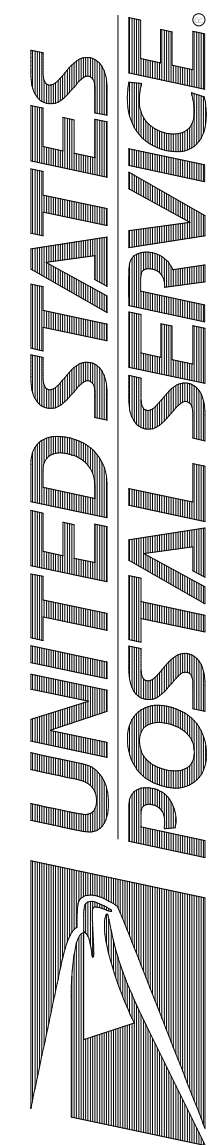

Facilities: 4301 Wilson Blvd., suite 300, arlington, va 22203-1861


ELECTRICAL - SYSTEM PLAN - AREA 'C'

E-303.1

Scale: NTS
Project: USPS - MID-HUDSON, NY
USPS File Number: 355006-02



Revisions: 100% OWNER REVIEW

Date: 02/23/2023

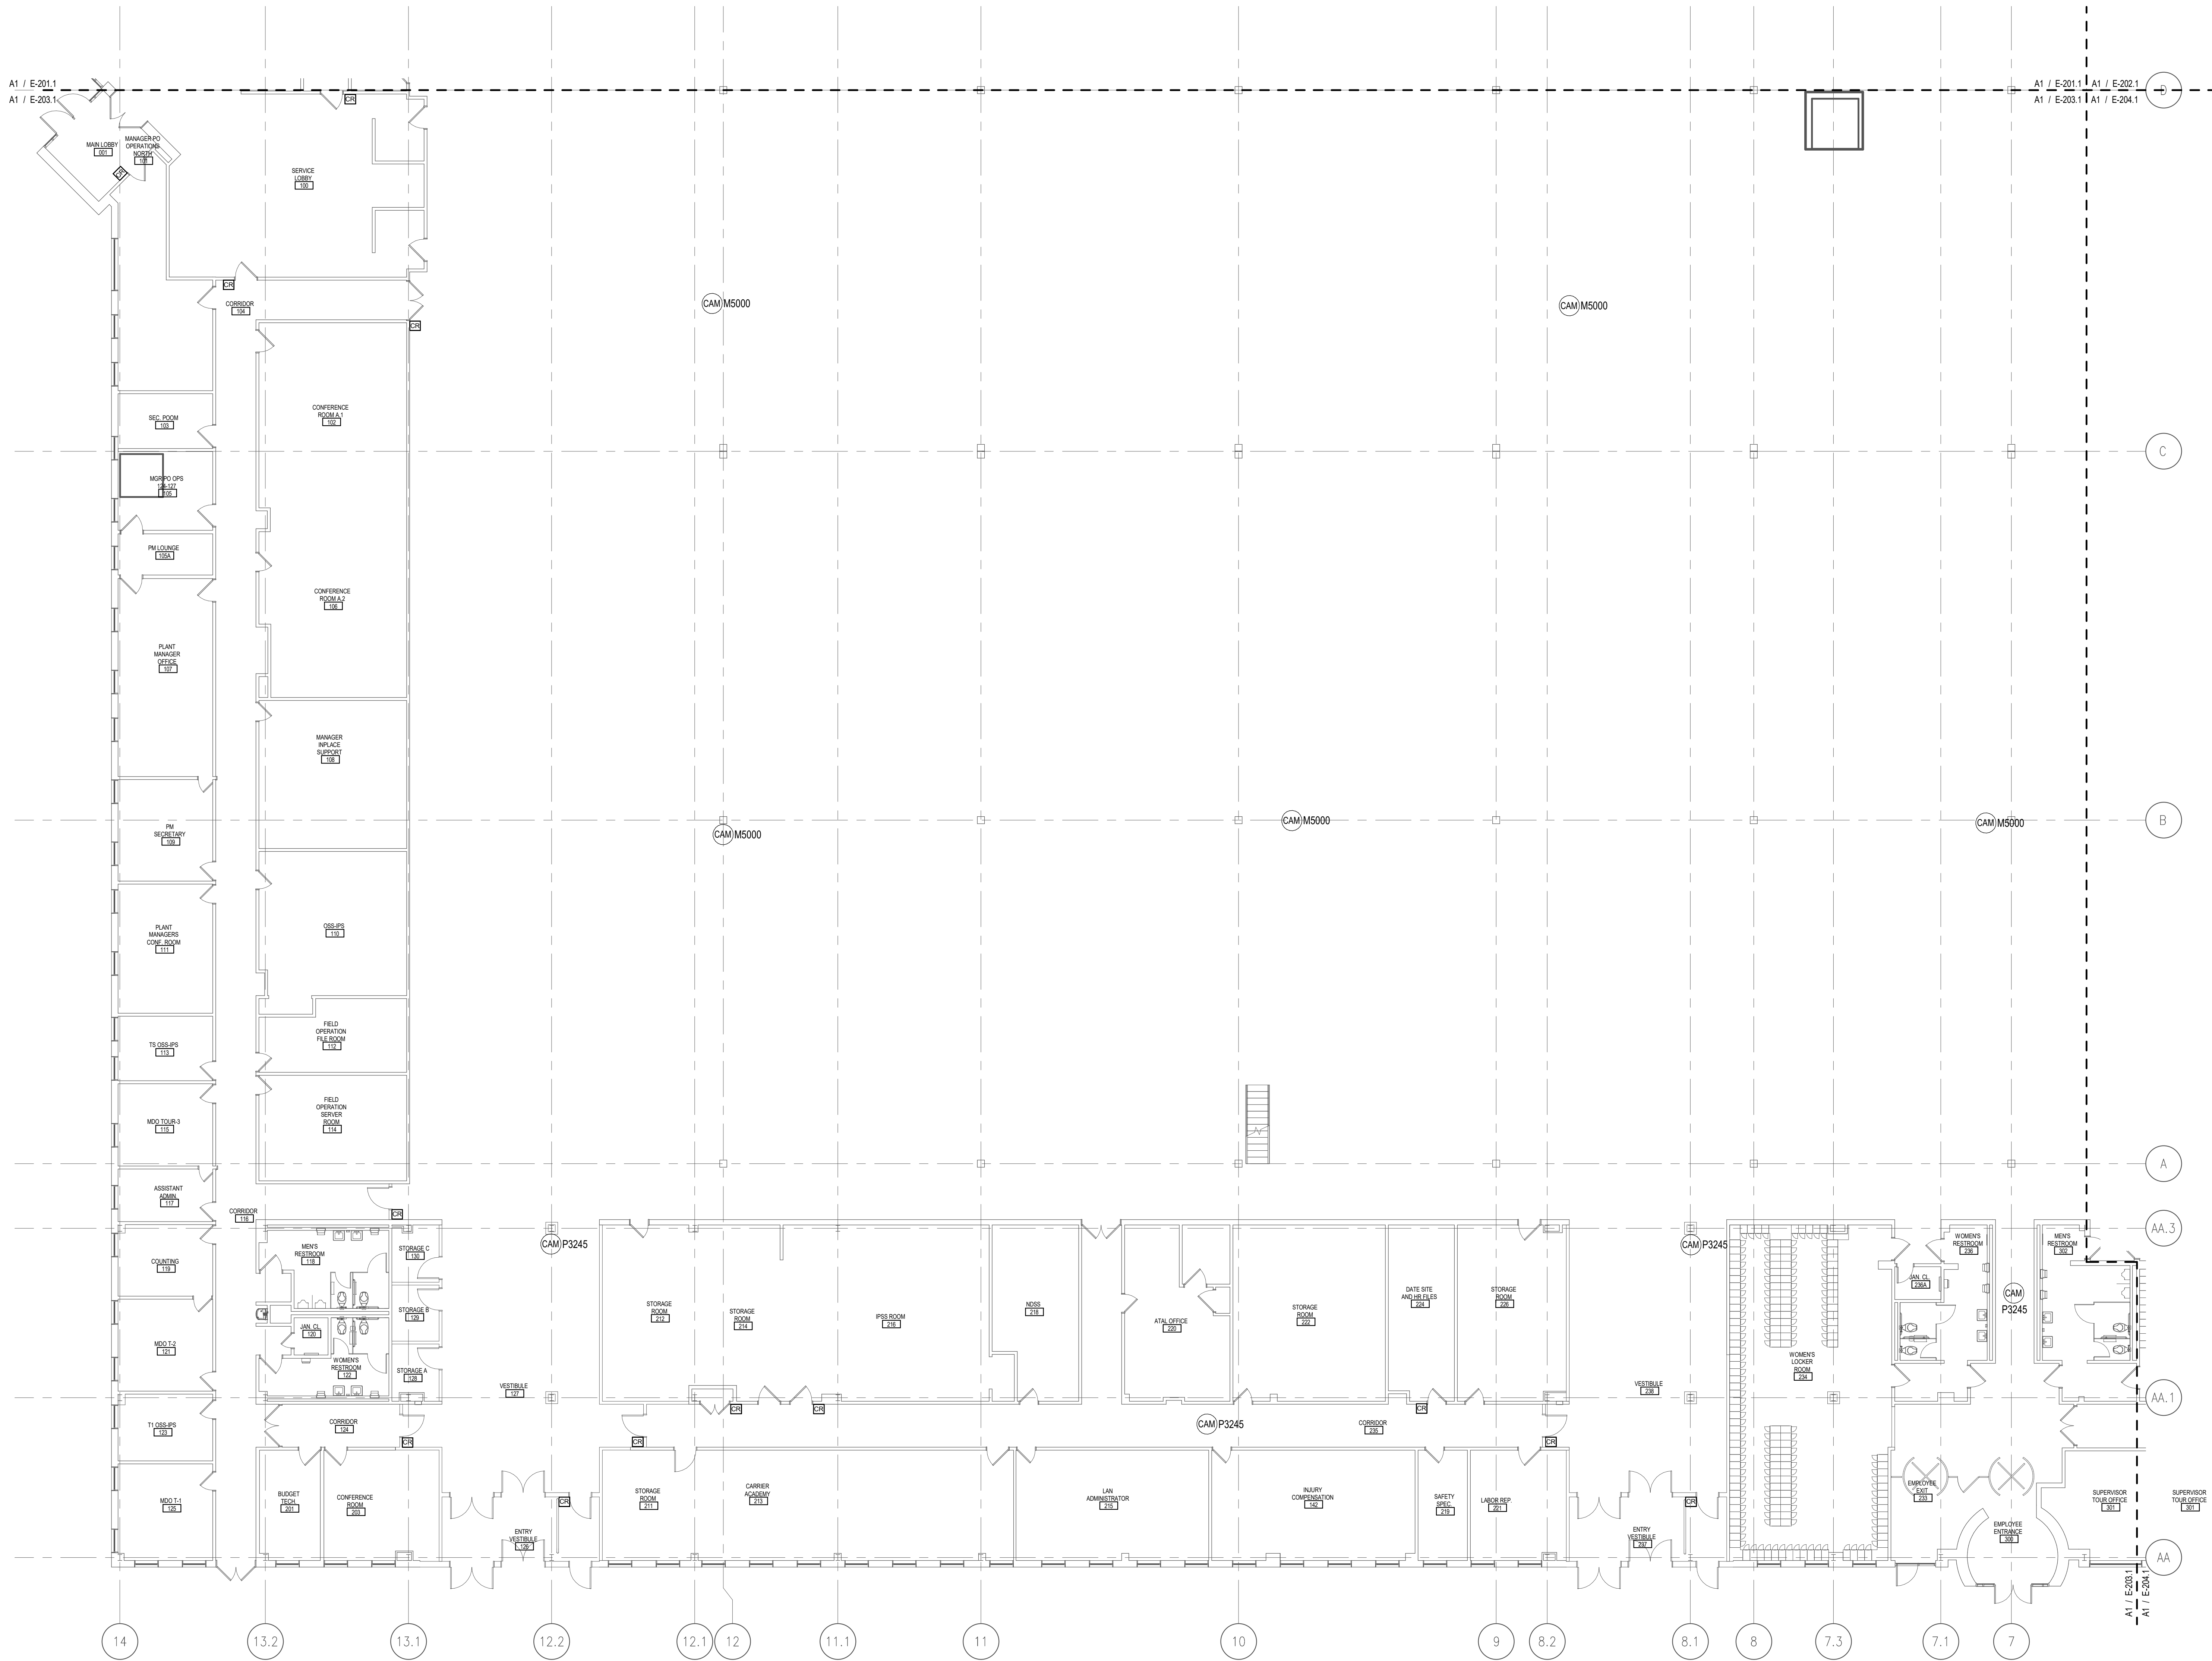

A1 SYSTEM PLAN - AREA 'C'

1" = 10'-0"

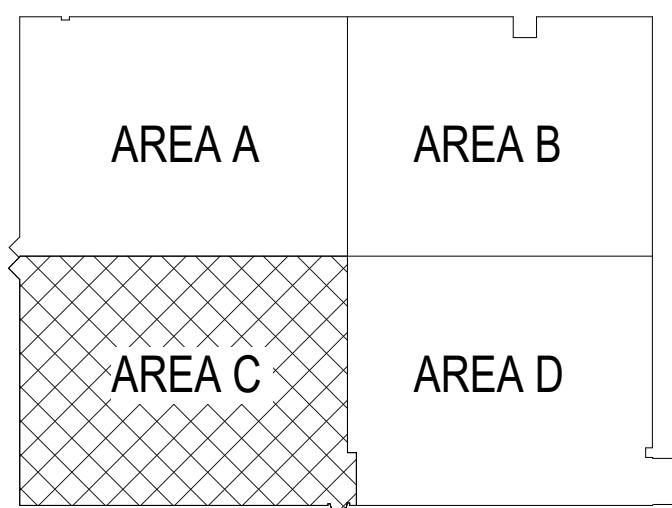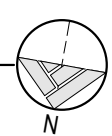

KEYPLAN