




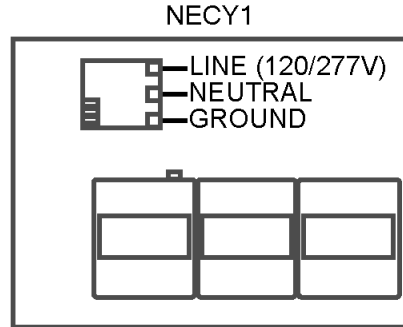



1 Network Riser - NECY1
E-102.1, E-103.1

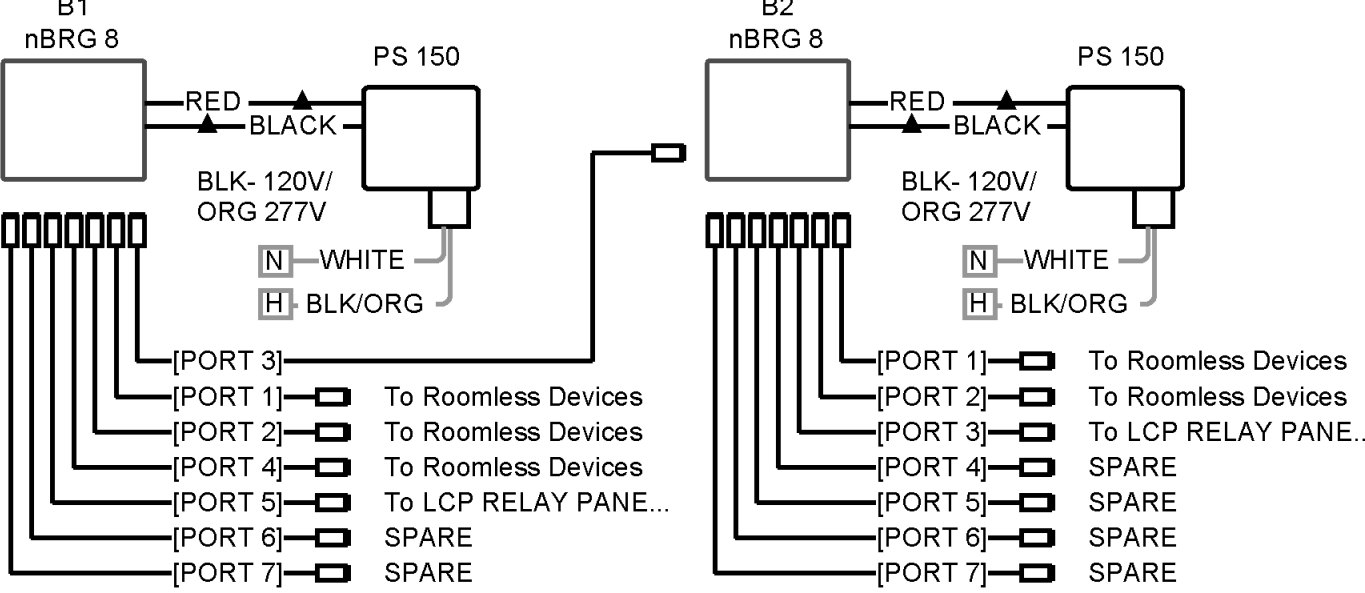


11 B4 Port 1
E-104.1

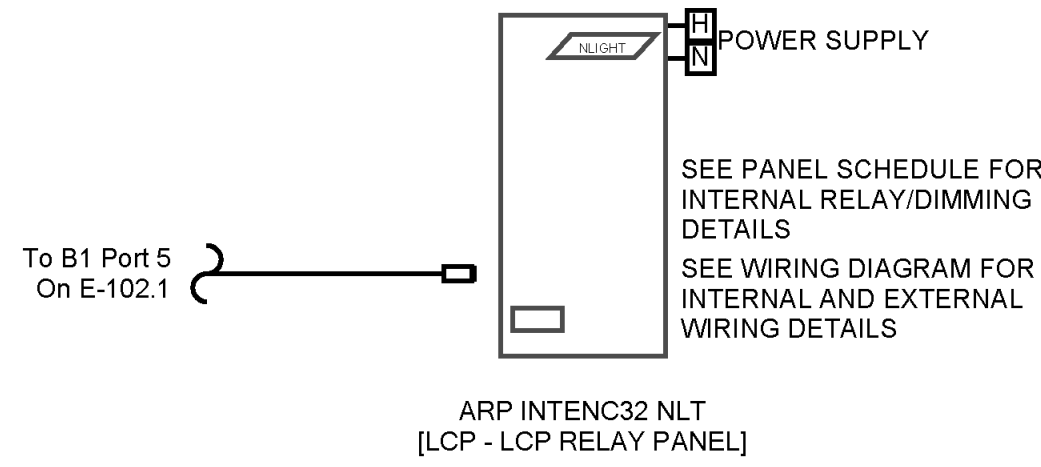


10 B3 Port 1
E-103.1

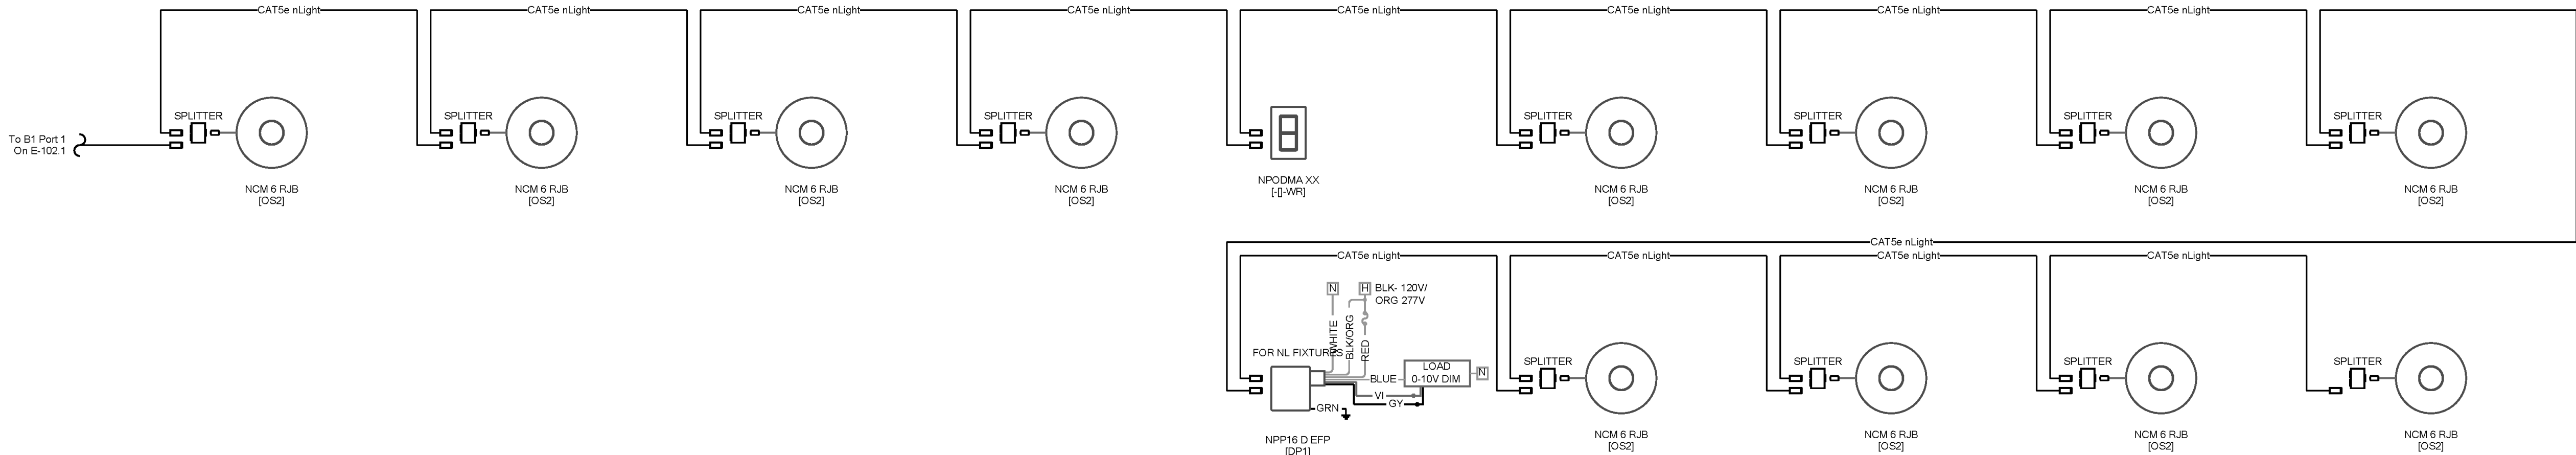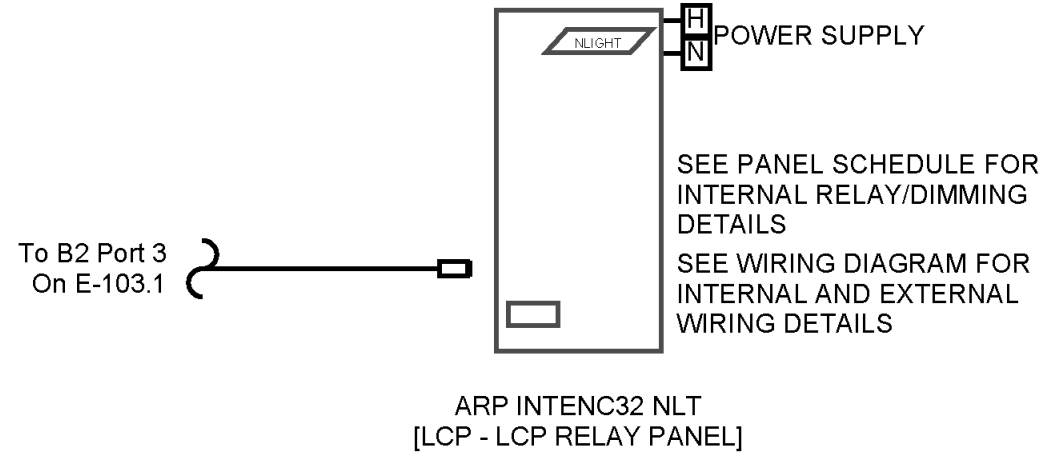

4 B1 Port 1
E-102.1

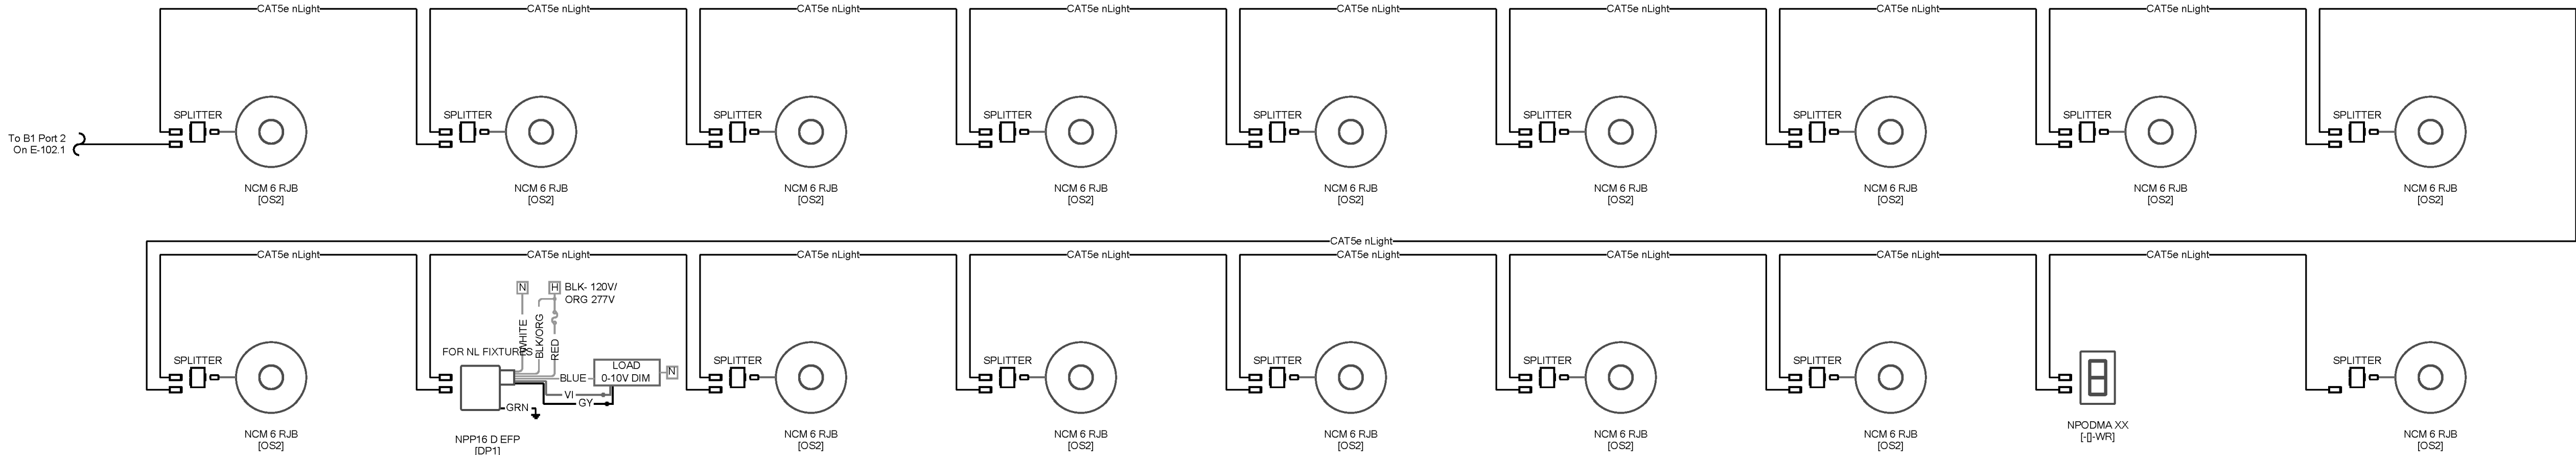

5 B1 Port 2
E-101.1

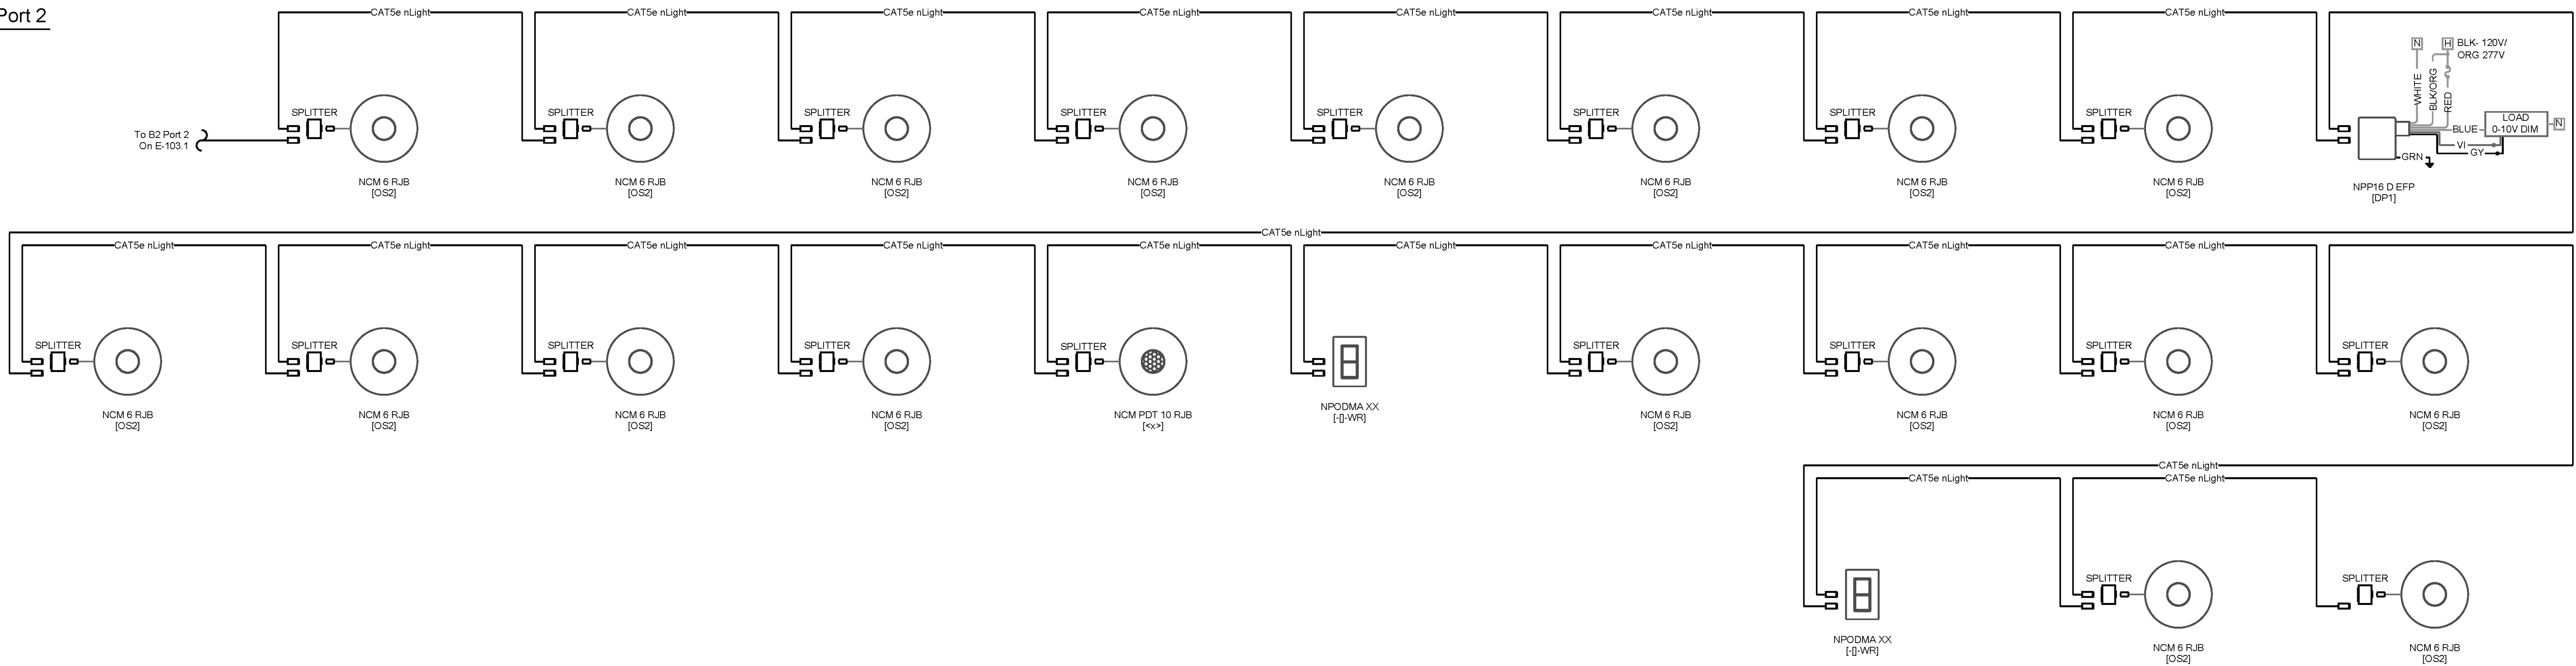

9 B2 Port 2
E-101.1

A1 TYPICAL LIGHTING CONTROL RISER DIAGRAMS
FOR REFERENCE ONLY