
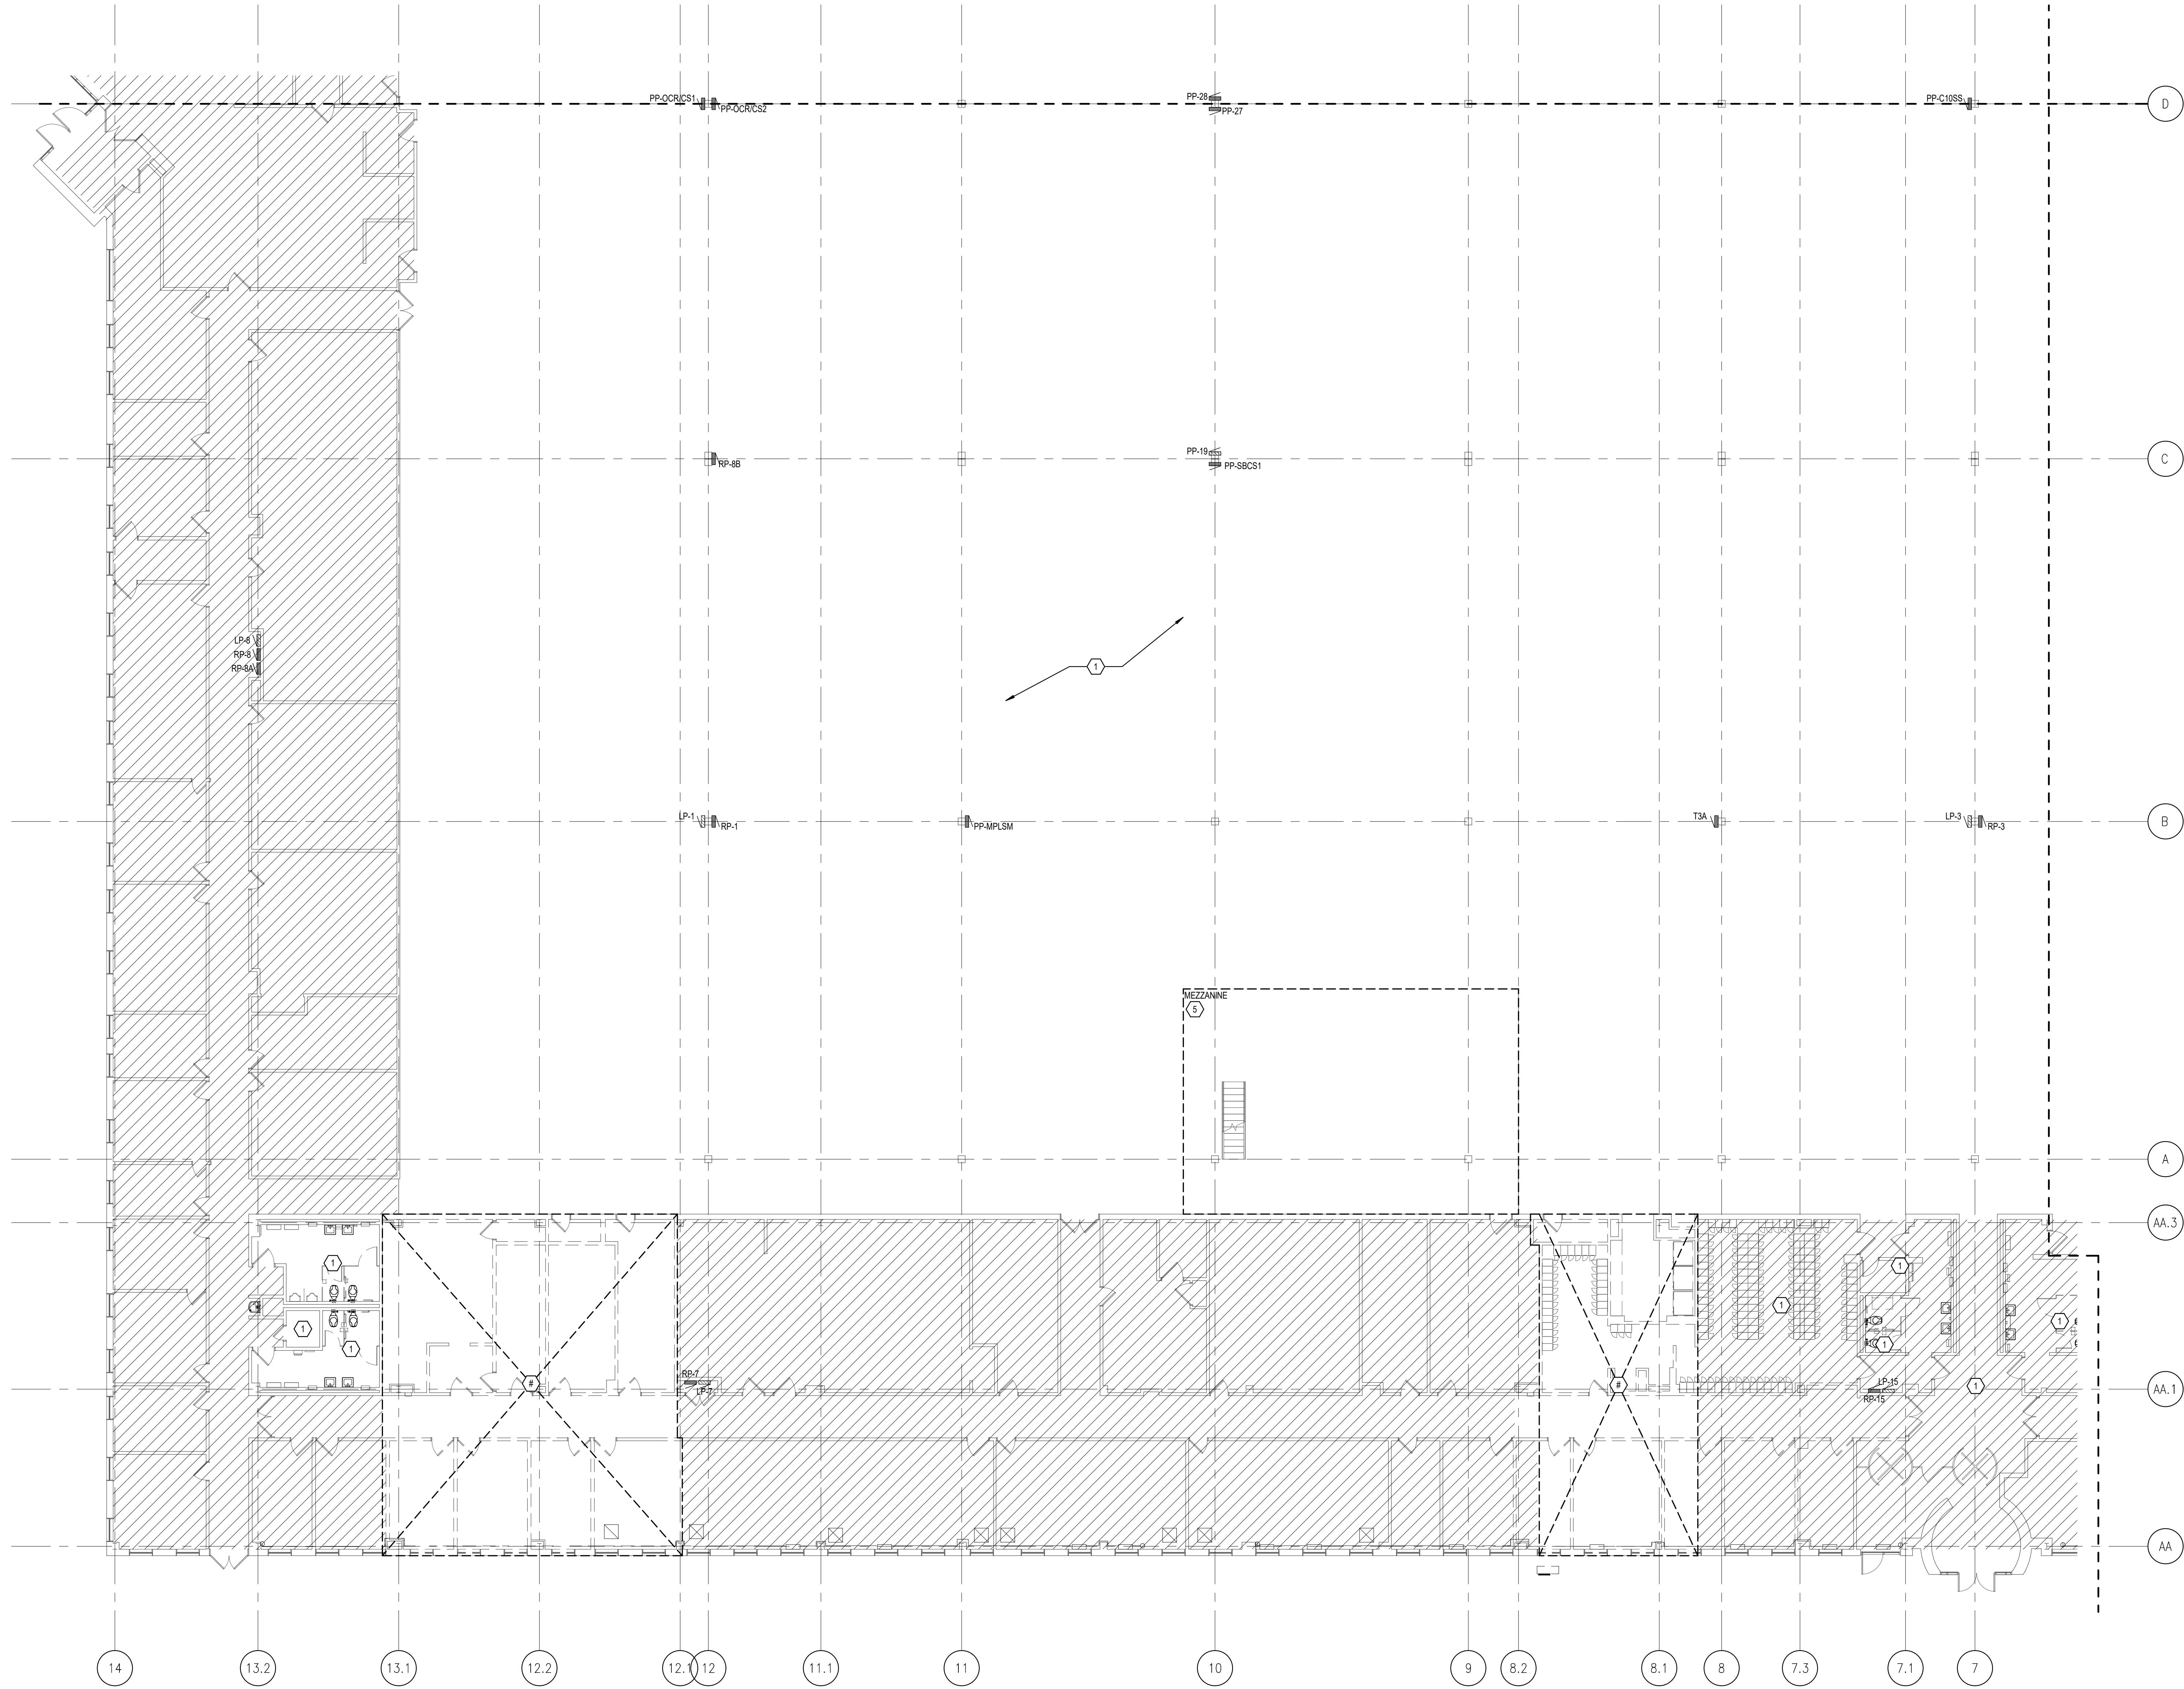


A1

E-100.3 DEMOLITION PLAN - AREA 'C'

1" = 10'-0"

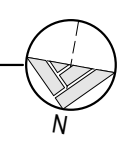

GENERAL NOTES

- A. REFER TO SHEET E-001.1 FOR ELECTRICAL SYMBOL LEGEND, ABBREVIATIONS, AND GENERAL NOTES.
B. REFER TO SHEET E-100.2 FOR SITE ELECTRICAL DEMOLITION WORK.
C. HATCH INDICATES AREA OF NO WORK.

KEY NOTES




520 SOUTH MAIN STREET, SUITE 2031
AKRON, OH 44311
330.572.2100 FAX: 330.572.2101

@ Copyright 2006-2009, United States Postal Service

NOT FOR
CONSTRUCTION

PROJECT MANAGER	DESIGNER
JR	NH
DATE	2022359.04

USPS - MID-HUDSON, NY
99 GOVERNOR DRIVE
NEWBURGH, NY 12550

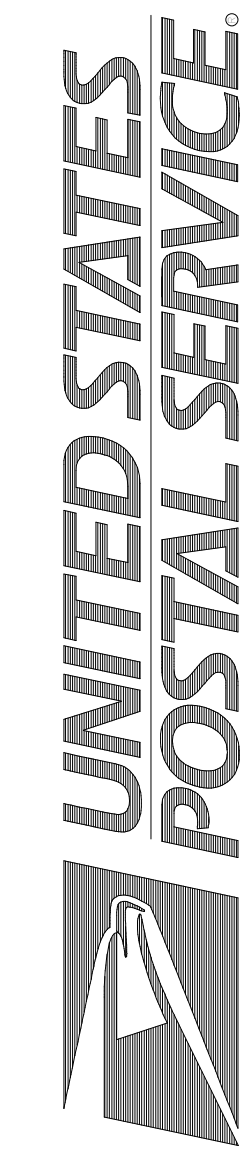

Revisions: 100% OWNER REVIEW
Date: 02/23/2023

Scale: NTS
Project: USPS - MID-HUDSON, NY
USPS File Number: 355006-602

ED-103.1 ELECTRICAL - DEMOLITION PLAN - AREA 'C'

Facilities: 4301 Wilson Blvd., Suite 300, Arlington, VA 22203-1861