



# Direct Vendor Signage Catalog

## August 5, 2022



A VISUAL  
SOLUTIONS  
COMPANY.

7440 Fort Smallwood Road  
Baltimore, Maryland 21226  
800.854.0568

9065DCH

# SIGNAGE CATALOG

## 1 RETAIL EXTERIOR SIGNS

3	RA	Illuminated Pylon Signs
4	RB	Illuminated Square Monument Signs
5	RB-NI	Non-Illuminated Square Monument Signs
6	RC, RD	Horizontal and Square Illuminated Wall Signs
7	RC-NI, RD-NI	Horizontal and Square Non-Illuminated Wall Signs
8	RE	Illuminated Stacked Channel Letters with Logo
9	RF	Illuminated Stacked Channel Letters
10	RH	Illuminated Single Line Channel Letters
11	RN	Door Vinyl ( <i>Hours</i> )
11	RS	Station ID Plaque
12	RN	Door Vinyl ( <i>Hours</i> )
12	RN	Window Vinyl ( <i>Station</i> )



## 2 CORPORATE SIGNS

13	B	Illuminated Monument Signs
14	B	Illuminated Monument Signs ( <i>Passports</i> )
15	C	Horizontal Stacked Illuminated Wall Signs
15	C-A	Horizontal Illuminated Wall Signs
16	C	Horizontal Stacked Illuminated Wall Signs ( <i>Passports</i> )
16	C-A	Horizontal Illuminated Wall Signs ( <i>Passports</i> )
17	C-NI	Horizontal Stacked Non-Illuminated Wall Signs
18	D	Illuminated Vertical ( <i>Square</i> ) Wall Signs
19	D	Illuminated Vertical ( <i>Square</i> ) Wall Signs ( <i>Passports</i> )
20	D-NI	Non-Illuminated Vertical ( <i>Square</i> ) Wall Signs
21	D-NI	Non-Illuminated Vertical ( <i>Square</i> ) Wall Signs ( <i>Passports</i> )
22	J1, J2	Entry Wall Plaques
23	N	Door Vinyls
24	EmergEvac	Emergency Evacuation Pushbutton sign with luminescent ink


## 3 EXTERIOR DIRECTIONAL & REGULATORY SIGNS

25	K-6	Regulatory Directional Sign
26	L-A	Regulatory Pole Signs
27	L-B, L-C	Regulatory Wall Signs
28	L-D	Regulatory Flag Signs
29	M	Small, Medium, and Large Regulatory Fence Signs
30	Accessibility	Accessibility Decals, Aluminum sign and arrow

## 4 RETAIL INTERIOR SIGNS

31	J1-B1	Mandatory Poster Frames
32	J3-B	Sintra Dimensional Letters / P.O. Box
32	J3-D	Sintra Dimensional Letters / Passports
33	J7-A	Drop Box ID Plaques / Metered Letters / Stamped Letters / Metered Mail / Local
33	J7-B1	Drop Box ID Plaque / Security
34	J7-C1	Collection Times Plaque w/ Replacement Kit
	J7-C1a, J7-C1b	Collection Times "Mail Deposited" Kits, two panels / vinyl overlay
35	J8-A1	Box Mail Availability Plaque w/ Replacement Kit
36	J8-B1	P.O. Box Information Plaque w/Replacement Kit
37	J7-P1	Passports Hours Plaque w/Replacement Kit
38	J9-A1	Ring bell for Service Wall Plaque
38	J10-A1	Push / Pull Entry Door Graphics
39	J11-A1	Next Station Please / Countertop Surface Location
39	J13-A1	Employees Only Beyond The Point Plaque
40	EW	Retail Interior Logo Wall Graphic - Eagle Wallpaper
41	ZC	Retail Interior Wall Graphic - Zip Code Wallpaper
42	SBW-18	Retail Interior Sign Band Wall Graphic (18") - Wallpaper
43	SBW-24	Retail Interior Sign Band Wall Graphic (24") - Wallpaper
44		Attachment Methods
45		Attachment Methods
46	SB-18	Retail Interior Sign Banners (18") - PVC Signs 
47	SB-24	Retail Interior Banners (24") - PVC Signs 

RETAIL ILLUMINATED PYLON SIGNS			
PSIN #	RA18	RA20	RA25
A	18'-0"	20'-0"	25'-0"
B	11'-8 5/8"	12'-8 5/8"	16'-8 5/8"
C	6'-3 3/8"	7'-3 3/8"	8'-3 3/8"
D	6'-3 3/8"	7'-3 3/8"	8'-3 3/8"
E	2'-0 7/8"	2'-4 7/8"	2'-8 3/4"
F	4'-2 1/2"	4'-10 1/2"	5'-6 5/8"

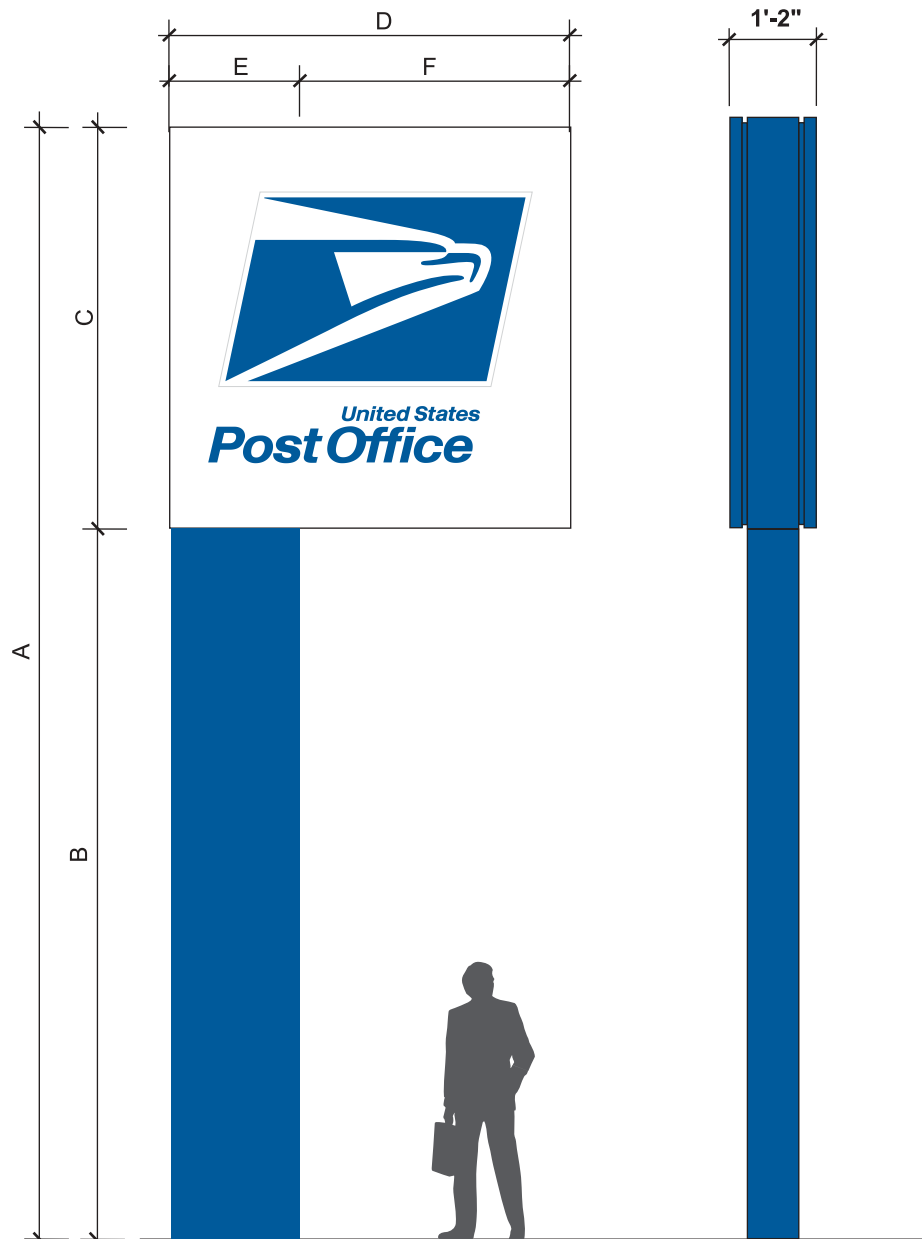

### **Retail Illuminated Pylon Signs**

PSIN# RA18, RA20, RA25

Usage: Pylon signs are the mandatory facility identification unless not allowed by the city, landlord or for reasons specified in the Standard Design Criteria.

RETAIL ILLUMINATED SQUARE MONUMENT SIGNS			
PSIN #	RB6	RB8	RB10
A	6'-0"	8'-0"	10'-0"
B	4'-0 1/2"	5'-4 5/8"	6'-8 3/4"
C	4'-8"	6'-2 3/4"	7'-9 3/8"
D	1'-2"	1'-2"	1'-2"



### Retail Illuminated Square Monument Signs

PSIN# RB6, RB8, RB10



RETAIL NON-ILLUMINATED SQUARE MONUMENT SIGNS			
PSIN #	RB6NI	RB8NI	RB10NI
A	6'-0"	8'-0"	10'-0"
B	4'-0 1/2"	5'-4 5/8"	6'-8 3/4"
C	4'-8"	6'-2 3/4"	7'-9 3/8"
D	1'-2"	1'-2"	1'-2"

Note: NI designates non-illuminated




### Retail Non-Illuminated Square Monument Signs

PSIN# RB6NI, RB8NI, RB10NI


RETAIL HORIZONTAL ILLUMINATED WALL SIGNS				
PSIN #	RC3	RC4	RC5	RC7
A	2'-1 3/4"	2'-10 3/8"	3'-7"	5'-0 1/8"
B	8'-6 7/16"	11'-4 5/8"	14'-2 3/4"	19'-11"
C	5"	5"	5"	5"

Usage: This format wall sign is the preferred format for support identification to the monument sign.

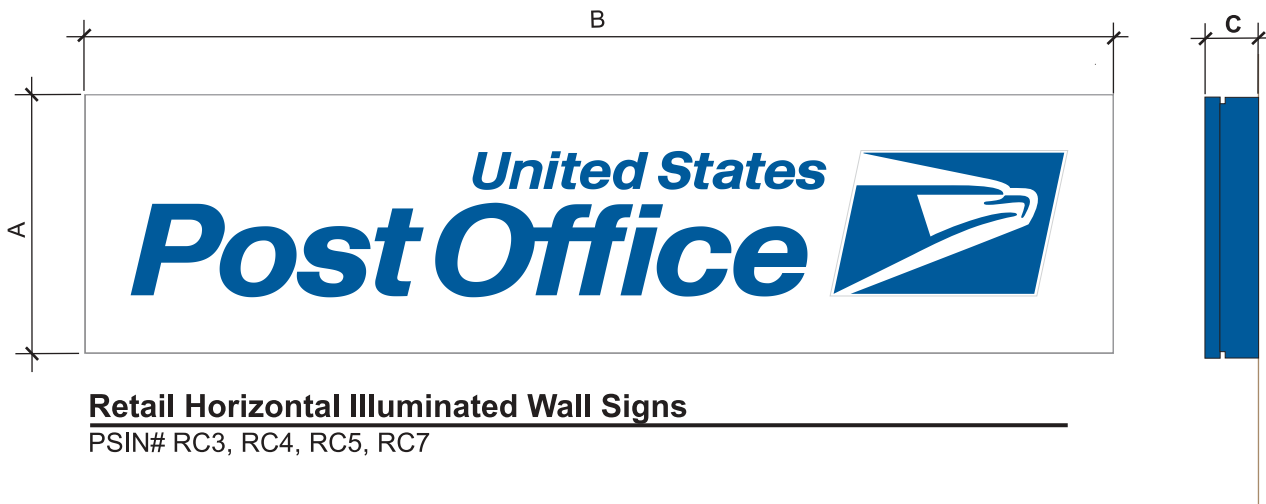


RETAIL VERTICAL (SQUARE) ILLUMINATED WALL SIGNS					
PSIN #	RD5	RD6	RD7	RD8	RD10
A	4'-3 7/8"	5'-1 5/8"	5'-11 3/8"	6'-9 1/4"	8'-4 3/4"
B	5'-0"	5'-11 1/4"	6'-10 5/8"	7'-9 7/8"	9'-8 5/8"
C	5"	5"	5"	5"	5"

Usage: This wall sign is an optional format for support identification to the monument sign when horizontal wall space is limited.

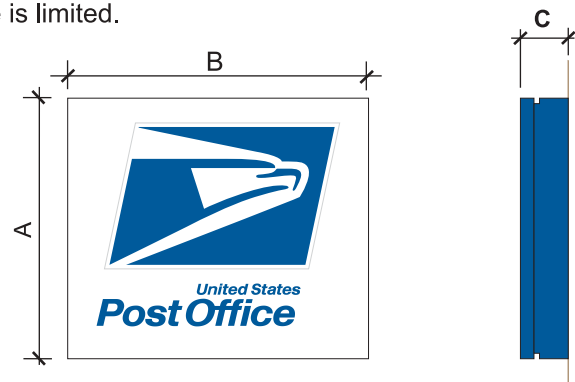

RETAIL HORIZONTAL NON-ILLUMINATED WALL SIGNS				
PSIN #	RC3NI	RC4NI	RC5NI	RC7NI
A	2'-1 3/4"	2'-10 3/8"	3'-7"	5'-0 1/8"
B	8'-6 7/16"	11'-4 5/8"	14'-2 3/4"	19'-11"
C	3 1/8"	3 1/8"	3 1/8"	3 1/8"

Usage: This format wall sign is the preferred format for support identification to the monument sign. (NI designates non-illuminated)

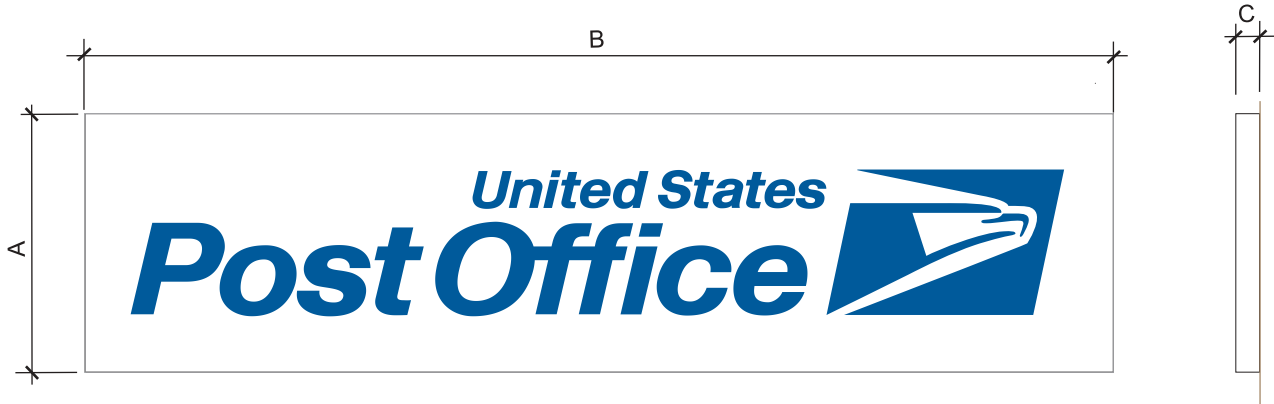


### Retail Horizontal Non-Illuminated Wall Signs

PSIN# RC3NI, RC4NI, RC5NI, RC7NI

RETAIL VERTICAL (SQUARE) NON-ILLUMINATED WALL SIGNS					
PSIN #	RD5NI	RD6NI	RD7NI	RD8NI	RD10NI
A	4'-3 7/8"	5'-1 5/8"	5'-11 3/8"	6'-9 1/4"	8'-4 3/4"
B	5'-0"	5'-11 1/4"	6'-10 5/8"	7'-9 7/8"	9'-8 5/8"
C	3 1/8"	3 1/8"	3 1/8"	3 1/8"	3 1/8"

Usage: This wall sign is an optional format for support identification to the monument sign when horizontal wall space is limited. (NI designates non-illuminated)

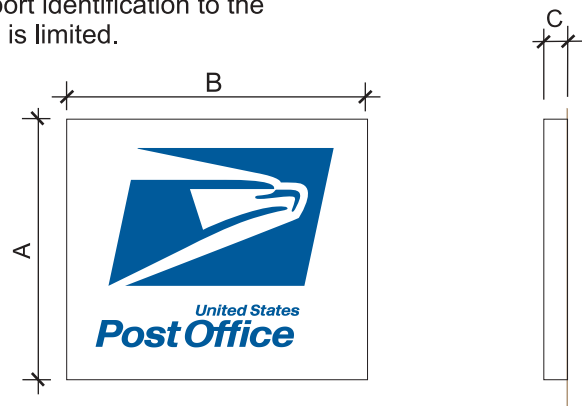


### Retail Vertical (Square) Non-Illuminated Wall Signs

PSIN # RD5NI, RD6NI, RD7NI, RD8NI, RD10NI

RETAIL ILLUMINATED STACKED BLUE FACED CHANNEL LETTERS WITH LOGO		
PSIN #	RE18B	RE22B
A	1'-5 1/2"	1'-9 1/4"
B	2'-4 7/8"	2'-11"
C	15'-0 1/8"	18'-3 1/2"

NOTE: Use blue faced letters when the supporting wall is light in color.

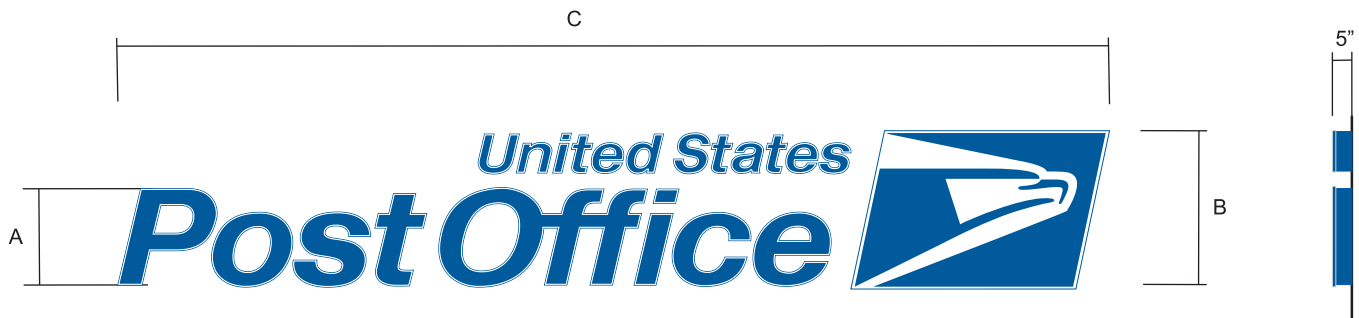


### Retail Illuminated Stacked Blue Faced Channel Letters With Logo

PSIN # RE18B, RE22B

RETAIL ILLUMINATED STACKED WHITE FACED CHANNEL LETTERS WITH LOGO		
PSIN #	RE18W	RE22W
A	1'-5 1/2"	1'-9 1/4"
B	2'-4 7/8"	2'-11"
C	15'-0 1/8"	18'-3 1/2"

NOTE: Use white faced letters when the supporting wall is dark in color.  
The sides of letters and logo are always blue.

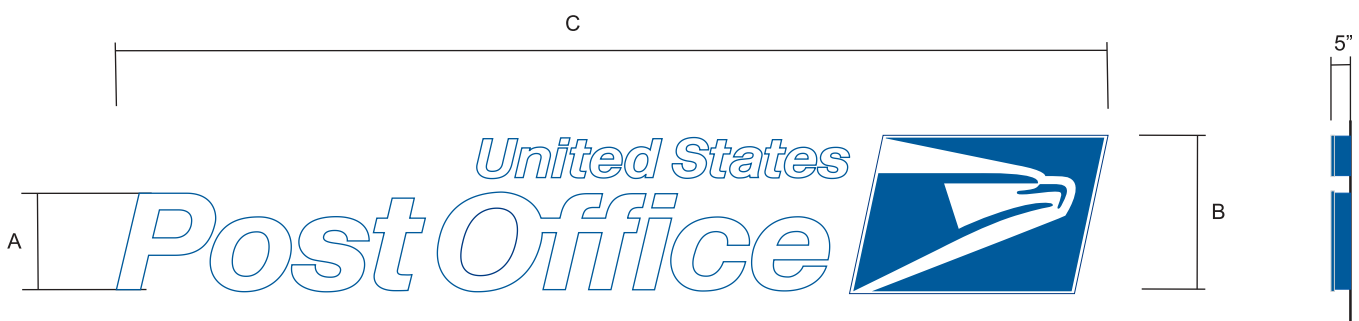


### Retail Illuminated Stacked White Faced Channel Letters With Logo

PSIN # RE18W, RE22W

RETAIL ILLUMINATED STACKED BLUE FACED CHANNEL LETTERS		
PSIN #	RF18B	RF22B
A	1'-5 1/2"	1'-9 1/4"
B	2'-3 3/4"	2'-10"
C	11'-0 1/2"	13'-6 1/4"

NOTE: Use blue faced letters when the supporting wall is light in color.

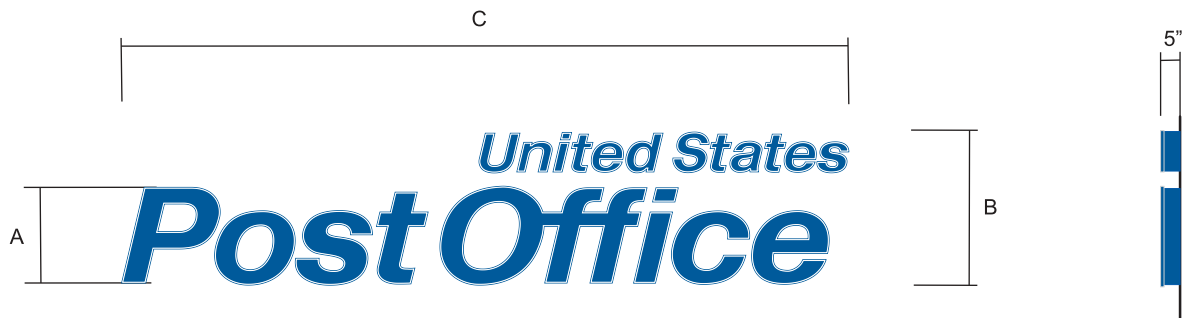


### Retail Illuminated Stacked Blue Faced Channel Letters

PSIN # RF18B, RF22B

RETAIL ILLUMINATED STACKED WHITE FACED CHANNEL LETTERS		
PSIN #	RF18W	RF22W
A	1'-5 1/2"	1'-9 1/4"
B	2'-3 3/4"	2'-10"
C	11'-0 1/2"	13'-6 1/4"

NOTE: Use white faced letters when the supporting wall is dark in color.  
The sides of letters are always blue.

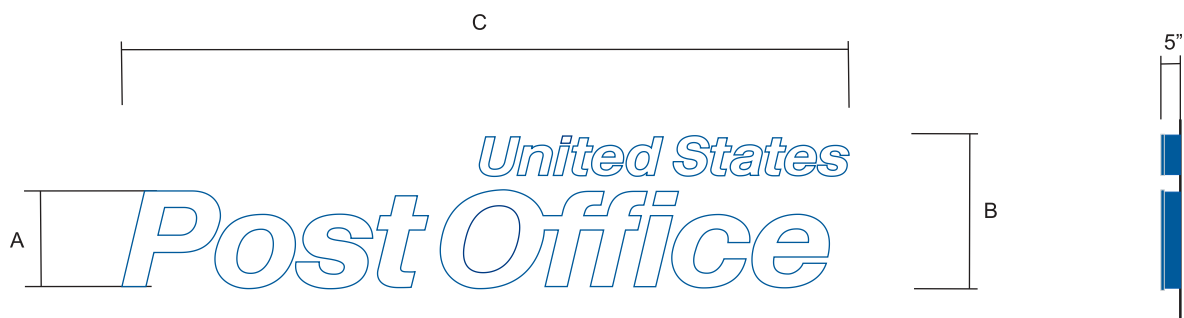


### Retail Illuminated Stacked White Faced Channel Letters

PSIN # RF18W, RF22W

RETAIL ILLUMINATED SINGLE LINE BLUE FACED CHANNEL LETTERS		
PSIN #	RH16B	RH20B
A	1'-4 1/4"	1'-7 3/8"
B	1'-5 1/8"	1'-8 3/8"
C	23'-5 3/8"	28'-0"

NOTE: Use blue faced letters when the supporting wall is light in color.

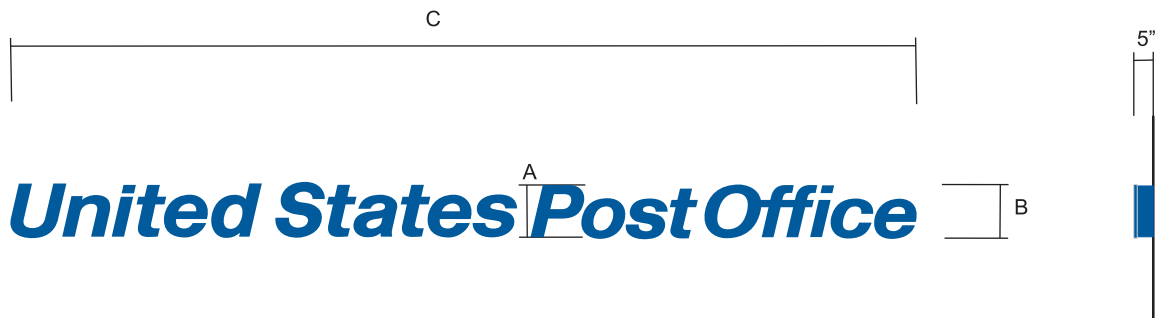

### Retail Illuminated Single Line Blue Faced Channel Letters

PSIN # RH16B, RH20B

RETAIL ILLUMINATED SINGLE LINE WHITE FACED CHANNEL LETTERS		
PSIN #	RH16W	RH20W
A	1'-4 1/4"	1'-7 3/8"
B	1'-5 1/8"	1'-8 3/8"
C	23'-5 3/8"	28'-0"

NOTE: Use white faced letters when the supporting wall is dark in color.  
The sides of letters are always blue.




### Retail Illuminated Single Line White Faced Channel Letters

PSIN # RH16W, RH20W


RETAIL STATION ID PLAQUES & DOOR VINYL (HOURS)				
PSIN #	RN1	RS1	RS2	RS3
A	Varies	1'-0"	1'-6"	2'-0"
B	Varies	2'-6"	3'-9"	5'-0"
C	1"	2"	3"	4"
D	3/4"	1 3/4"	2 5/8"	3 1/4"
E	1/2"	1 1/2"	2 1/4"	3 1/8"
F	2"	1 3/8"	2"	2 5/8"

Usage: Each facility main entrance should display this preferred format of entry graphics if architecture will allow

Note: Vinyl is white, minimum mounting height to bottom of RN vinyls is 3'-4" AAF.

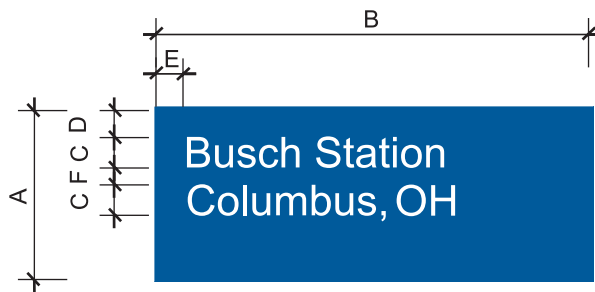

**Station ID Plaques**  
PSIN# RS1, RS2, RS3

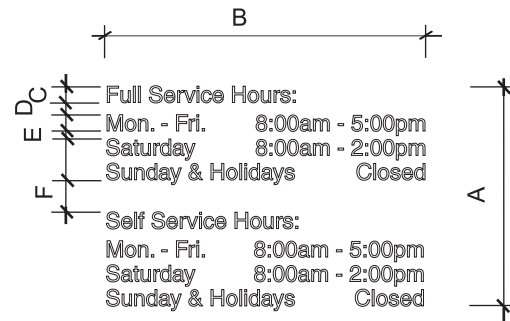

**Door Vinyls (Hours)**  
PSIN# RN1




Typical Placement Elevation

\* Contact your District Retail Manager for information about these signs.

RETAIL WINDOW VINYL (STATION) & DOOR VINYL (HOURS)		
PSIN #	RN1	RN3
A	Varies	5 1/4"
B	Varies	Varies
C	1"	2"
D	3/4"	1 1/4"
E	1/2"	
F	2"	


Usage: Optional entry graphics.

Note: Vinyl is white, minimum mounting height to bottom of RN vinyls is 3'-4" AAF.

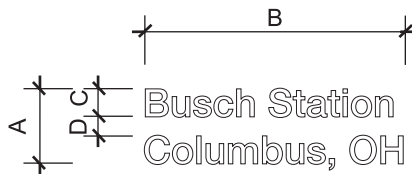


### Window Vinyls (Station)

PSIN# RN3

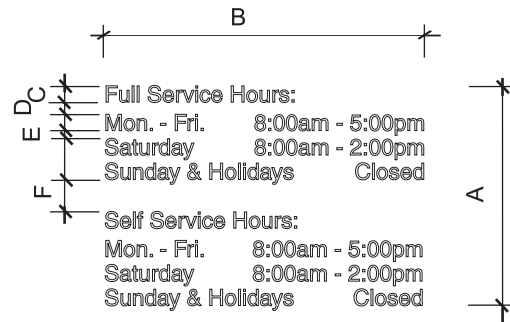


### Door Vinyls (Hours)


PSIN# RN1

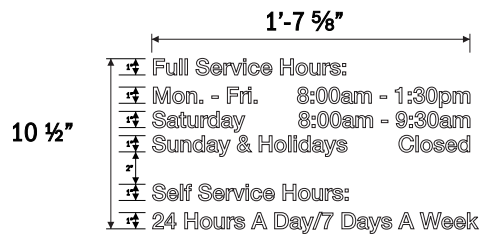

Option RN1a

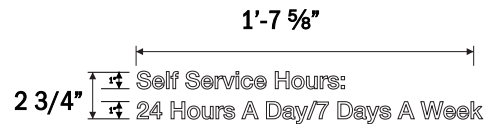

Option RN1b

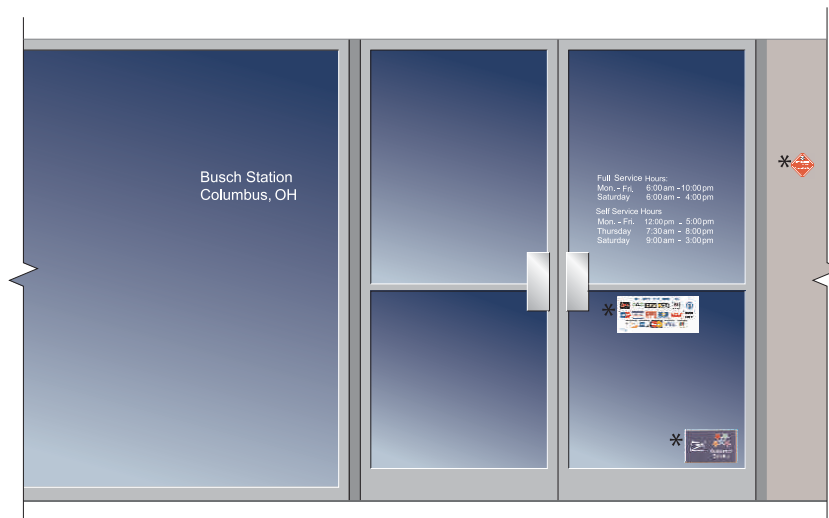

Typical Placement Elevation

\* Contact your District Retail Manager for information about these signs.



CORPORATE ILLUMINATED MONUMENT SIGNS			
PSIN #	B-6	B-8	B-10
A	6'-0"	8'-0"	10'-0"
B	4'-0 1/2"	5'-4 5/8"	6'-8 3/4"
C	4'-8"	6'-2 3/4"	7'-9 3/8"
D	1'-2"	1'-2"	1'-2"

Usage: Monument Signs are the preferred primary identification at all corporate (non-retail) facilities.



### Corporate Illuminated Monument Signs

PSIN# B-6, B-8, B-10

CORPORATE ILLUMINATED MONUMENT SIGNS			
PSIN #	B-6	B-8	B-10
A	6'-0"	8'-0"	10'-0"
B	4'-0 1/2"	5'-4 5/8"	6'-8 3/4"
C	4'-8"	6'-2 3/4"	7'-9 3/8"
D	1'-2"	1'-2"	1'-2"

Ordered under the same item code as other corporate signs. Specify Passports as the copy.

Usage: Monument Signs are the preferred primary identification at all corporate (non-retail) facilities.




### Corporate Illuminated Monument Signs

PSIN# B-6, B-8, B-10

Layout for the Passports Offices

CORPORATE HORIZONTAL STACKED ILLUMINATED WALL SIGNS				
PSIN #	C-3	C-4	C-5	C-7
A	3'-0"	4'-0"	5'-0"	7'-0"
B	8'-6 3/8"	11'-4 1/2"	14'-2 3/4"	19'-11"
C	5 1/4"	5 1/4"	5 1/4"	5 1/4"

Usage: This format wall sign is the preferred format for support identification to the monument sign.

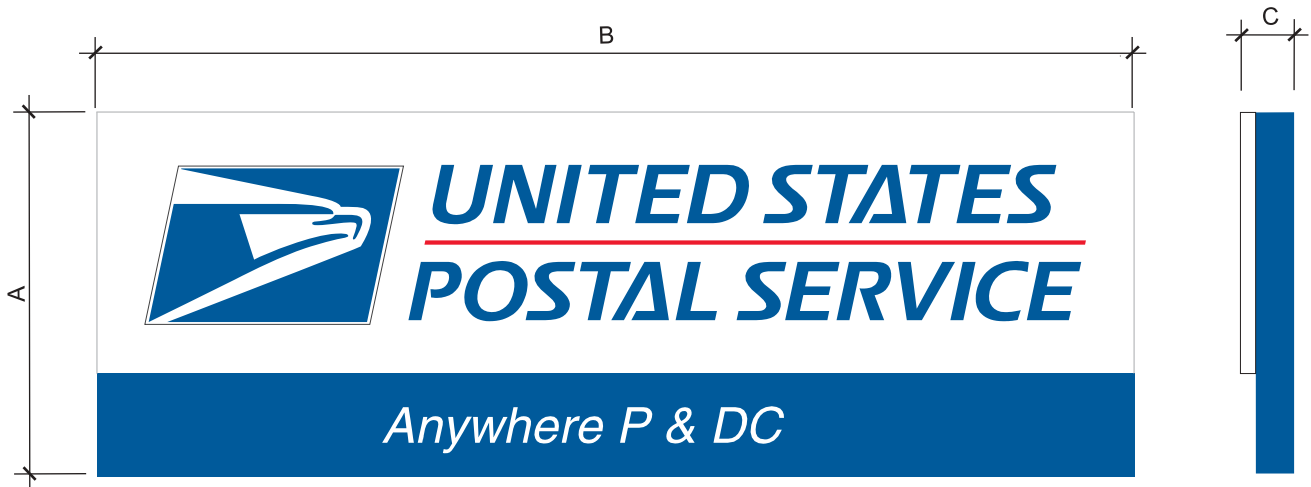

### **Horizontal Stacked Illuminated Wall Signs**

PSIN # C-3, C-4, C-5, C-7

CORPORATE HORIZONTAL ILLUMINATED WALL SIGNS				
PSIN #	C-4A	C-5A	C-6A	C-8A
A	2'-11 3/8"	3'-8 1/8"	4'-3 1/2"	5'-8 3/4"
B	10'-6"	13'-1 1/4"	17'-0 7/8"	22'-9 1/2"
C	5 1/4"	5 1/4"	5 1/4"	5 1/4"

Usage: Use this format wall sign as support identification to a monument sign in areas where vertical wall area is limited but horizontal wall area is not limited.



### **Horizontal Illuminated Wall Signs**

PSIN# C-4A, C-5A, C-6A, C-8A

CORPORATE HORIZONTAL STACKED ILLUMINATED WALL SIGNS				
PSIN #	C-3	C-4	C-5	C-7
A	3'-0"	4'-0"	5'-0"	7'-0"
B	8'-6 3/8"	11'-4 1/2"	14'-2 3/4"	19'-11"
C	5 1/4"	5 1/4"	5 1/4"	5 1/4"

Ordered under the same item code as other corporate signs. Specify Passports as the copy.

Usage: This format wall sign is the preferred format for support identification to the monument sign.



### Horizontal Stacked Illuminated Wall Signs


PSIN # C-3, C-4, C-5, C-7

Layout for the Passports Offices

CORPORATE HORIZONTAL ILLUMINATED WALL SIGNS				
PSIN #	C-4A	C-5A	C-6A	C-8A
A	2'-11 3/8"	3'-8 1/8"	4'-3 1/2"	5'-8 3/4"
B	16' - 7 1/2"	20' - 5 1/4"	25' - 10 7/8"	34' - 2 1/2"
C	5 1/4"	5 1/4"	5 1/4"	5 1/4"

Ordered under the same item code as other corporate signs. Specify Passports as the copy.

Usage: Use this format wall sign as support identification to a monument sign in areas where vertical wall area is limited but horizontal wall area is not limited

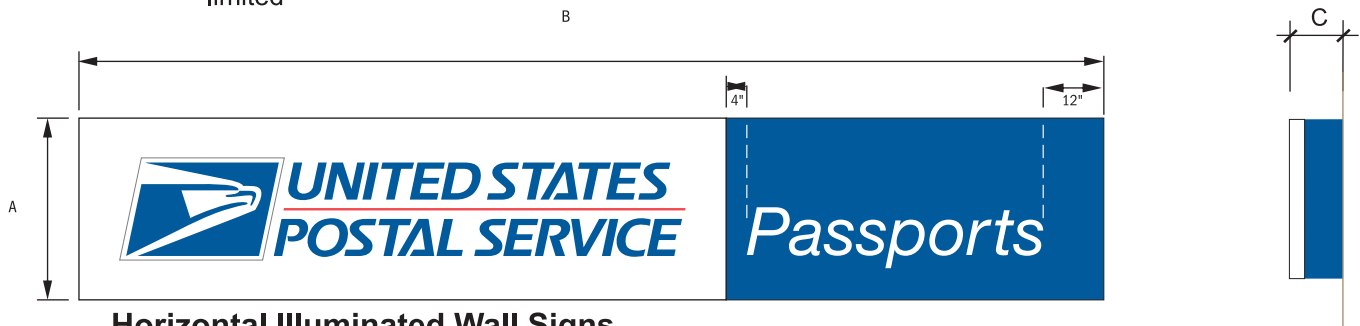

### Horizontal Illuminated Wall Signs

PSIN # C-4A, C-5A, C-6A, C-8A

CORPORATE HORIZONTAL STACKED NON-ILLUMINATED WALL SIGNS

PSIN #	C-3NI	C-4NI	C-5NI	C-7NI
A	3'-0"	4'-0"	5'-0"	7'-0"
B	8'-6 3/8"	11'-4 1/2"	14'-2 3/4"	19'-11"
C	5 1/4"	5 1/4"	5 1/4"	5 1/4"

Usage: This format wall sign is the preferred format for support identification to the monument sign (NI designates non-illuminated).



**Horizontal Stacked Non-Illuminated Wall Signs**

PSIN # C-3NI, C-4NI, C-5NI, C-7NI

CORPORATE HORIZONTAL STACKED NON-ILLUMINATED WALL SIGNS

PSIN #	C-3NI	C-4NI	C-5NI	C-7NI
A	3'-0"	4'-0"	5'-0"	7'-0"
B	8'-6 3/8"	11'-4 1/2"	14'-2 3/4"	19'-11"
C	5 1/4"	5 1/4"	5 1/4"	5 1/4"

Ordered under the same item code as other corporate signs. Specify Passports as the copy.

Usage: This format wall sign is the preferred format for support identification to the monument sign (NI designates non-illuminated).



**Horizontal Stacked Non-Illuminated Wall Signs**

PSIN # C-3NI, C-4NI, C-5NI, C-7NI

CORPORATE ILLUMINATED VERTICAL (SQUARE) WALL SIGNS					
PSIN #	D-5	D-6	D-7	D-8	D-10
A	5'-3 1/2"	6'-3 1/2"	7'-3 1/2"	8'-3 1/2"	10'-3 1/2"
B	4'-11 7/8"	5'-11 1/4"	6'-10 5/8"	7'-9 7/8"	9'-8 1/2"
C	5 1/4"	5 1/4"	5 1/4"	5 1/4"	5 1/4"

Usage: This wall sign is an optional format for support identification to the monument sign when horizontal wall space is limited.



### Vertical Illuminated Wall Signs

PSIN# D-5, D-6, D-7, D-8, D-10

CORPORATE ILLUMINATED VERTICAL (SQUARE) WALL SIGNS					
PSIN #	D-5	D-6	D-7	D-8	D-10
A	5'-3 1/2"	6'-3 1/2"	7'-3 1/2"	8'-3 1/2"	10'-3 1/2"
B	4'-11 7/8"	5'-11 1/4"	6'-10 5/8"	7'-9 7/8"	9'-8 1/2"
C	5 1/4"	5 1/4"	5 1/4"	5 1/4"	5 1/4"

Ordered under the same item code as other corporate signs. Specify Passports as the copy.

Usage: This wall sign is an optional format for support identification to the monument sign when horizontal wall space is limited.



### Vertical Illuminated Wall Signs

PSIN # D-5, D-6, D-7, D-8, D-10

CORPORATE NON-ILLUMINATED VERTICAL (SQUARE) WALL SIGNS					
PSIN #	D-5NI	D-6NI	D-7NI	D-8NI	D-10NI
A	5'-3 1/2"	6'-3 1/2"	7'-3 1/2"	8'-3 1/2"	10'-3 1/2"
B	4'-11 7/8"	5'-11 1/4"	6'-10 5/8"	7'-9 7/8"	9'-8 1/2"
C	5 1/4"	5 1/4"	5 1/4"	5 1/4"	5 1/4"

Usage: This wall sign is an optional format for support identification to the monument sign when horizontal wall space is limited. (NI designates non-illuminated).



### Vertical Non-Illuminated Wall Signs

PSIN# D-5NI, D-6NI, D-7NI, D-8NI, D-10NI



CORPORATE NON-ILLUMINATED VERTICAL (SQUARE) WALL SIGNS					
PSIN #	D-5NI	D-6NI	D-7NI	D-8NI	D-10NI
A	5'-3 1/2"	6'-3 1/2"	7'-3 1/2"	8'-3 1/2"	10'-3 1/2"
B	4'-11 7/8"	5'-11 1/4"	6'-10 5/8"	7'-9 7/8"	9'-8 1/2"
C	5 1/4"	5 1/4"	5 1/4"	5 1/4"	5 1/4"

Ordered under the same item code as other corporate signs. Specify Passports as the copy.

Usage: This wall sign is an optional format for support identification to the monument sign when horizontal wall space is limited.




### Vertical Non-Illuminated Wall Signs

PSIN# D-5NI, D-6NI, D-7NI, D-8NI, D-10NI


WHITE DOOR VINYL	
PSIN #	N-1
A	Varies
B	Varies
C	4"
D	1 ½ "
E	1"
F	¾"
G	2"

**White vinyl**, shown as black for printing purposes only.

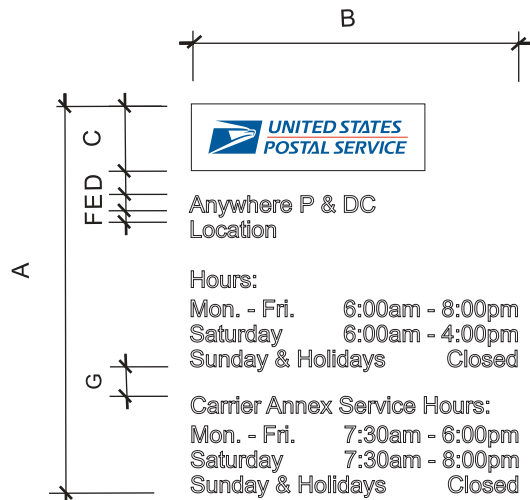


## Door Vinyls

PSIN # N-1

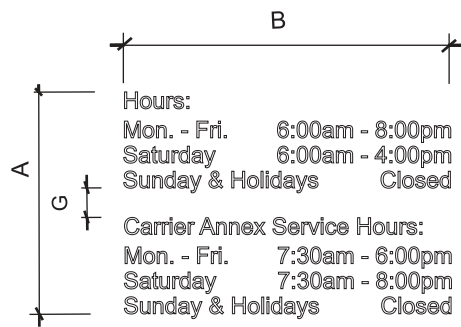

## Door Vinyls

PSIN # N-1a

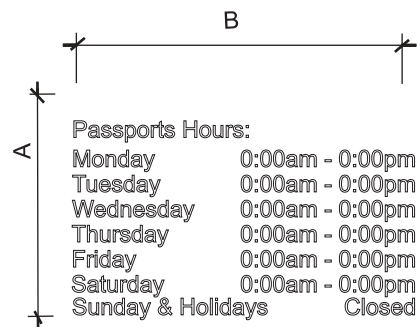

## Door Vinyls

PSIN # N-1b

Usage: Door vinyls shall be placed on facility main entrance doors. Display facility name, city, and state. Verify hours of operation.

Note: minimum mounting height to vinyl is 3'-4" AFF.

**White vinyl**, Facility name, city, and state should be displayed. Optional legend is BMEU (Business Mail Entry Unit or for Passports), zip codes not to be included.



Typical Placement Elevation


CORPORATE ENTRY WALL PLAQUES		
PSIN #	J-1	J-2
A	2'-9 7/8"	2'-3 1/8"
B	2'-6"	2'-0"

#### Usage:

Corporate entry plaques should be used at main facility entrances. Facility name, city, and state should be displayed. Optional legend is shown for Business Mail Entry Unit (BMEU) or for Passports




Typical Placement Elevation

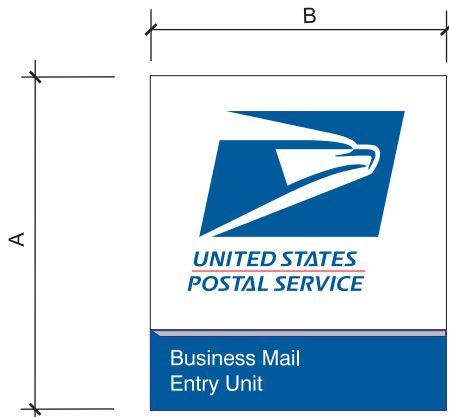


#### Corporate Entry Wall Plaque

PSIN# J-1, J-2

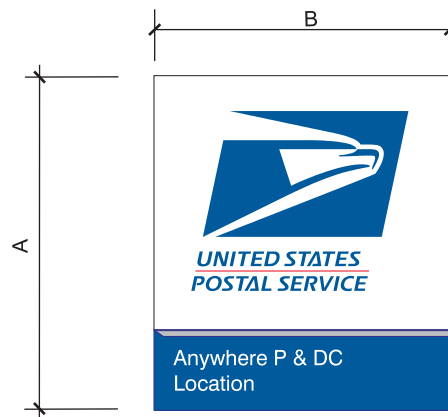


#### Corporate Entry Wall Plaque

PSIN# J-1, J-2

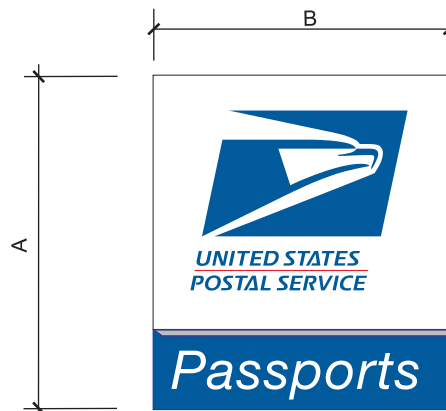

#### Corporate Entry Wall Plaque

PSIN# J-1, J-2

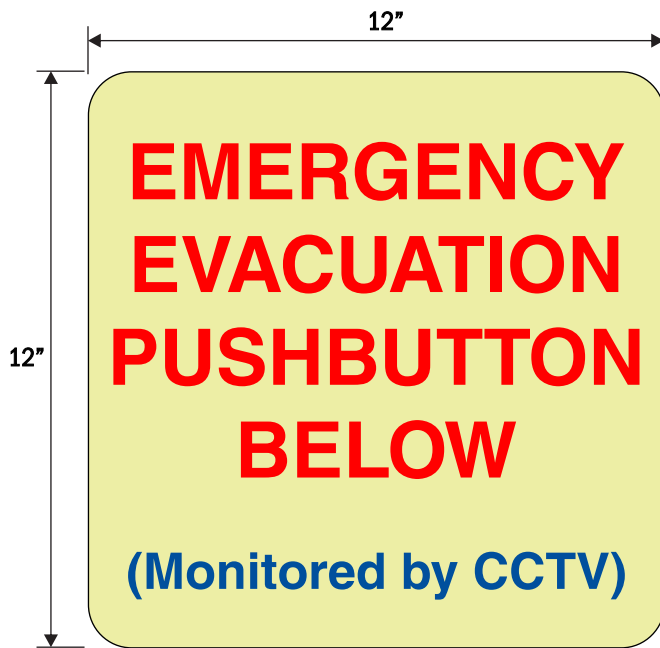

Day or in the light



Night or in the dark

### Emergency Evacuation Pushbutton

PSIN# EmergEvac

Photoluminescent panel with UV Print  
to be hung with double sided tape


Usage: to be applied showing emergency release push button.

DIRECTIONAL SIGN	
PSIN #	K-6
A	5'-3 1/8"
B	4'-6 1/8"
C	2'-9"
D	1'-0"

Usage: Directional signs shall be used as required to assist in wayfinding. Signs shall always flag toward street or driveway.

Approved legends:

Enter	Employee Entrance
Enter Only	Mail Drops
Exit	Deliveries
Exit Only	Business Mail Entry Unit
Parking	BMEU
Additional Parking	Administration
Passports	

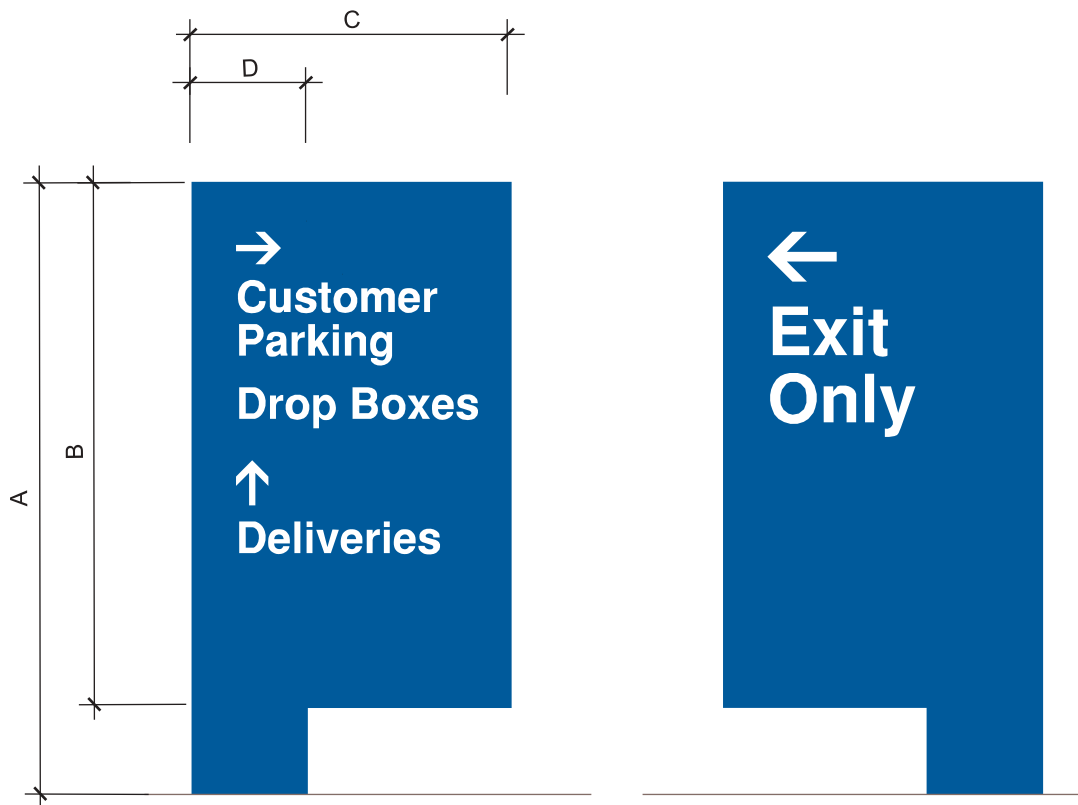

**Directional Sign**

PSIN# K-6

REGULATORY POLE SIGNS			
PSIN #	L-1A	L-2A	L-3A
A	5'-0"	6'-6"	6'-6"
B	1'-1"	1'-3"	1'-8"
C	1'-0"	1'-2"	1'-6"


Usage: Regulatory signs are used to display parking regulatory information only.  
Do not use for traffic control.

Approved legends:

Authorized Parking Only  
Customer Parking  
Employee Parking  
Enter  
Exit Only  
Passports

Reserved Parking (with handicap glyph)  
Postmaster  
Reserved Parking  
Reserved Parking for Postal Customers Only  
Reserved Parking Van Accessible (with handicap glyph)

Note: Custom legends may be requested for special project requirements. Coordinate  
Sign text requirements with local jurisdiction as necessary.

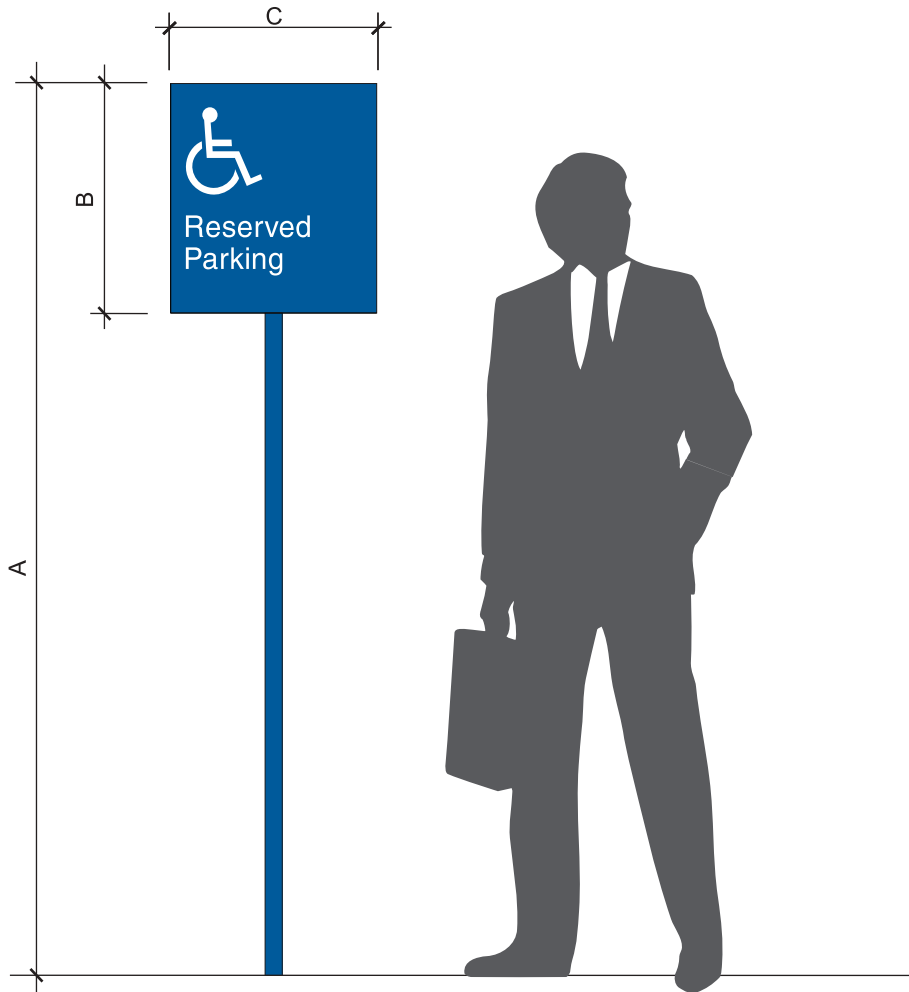

## Regulatory Pole Signs

PSIN# L-1A, L-2A, L-3A

REGULATORY WALL SIGNS				REGULATORY FLAG SIGNS			
PSIN #	L-1B	L-2B	L-3B	PSIN #	L-1C	L-2C	L-3C
A	6'-6"	6'-6"	6'-6"	A	6'-8"	6'-8"	6'-8"
B	1'-1"	1'-3"	1'-8"	B	1'-1"	1'-3"	1'-8"
C	1'-0"	1'-2"	1'-6"	C	1'-0"	1'-2"	1'-6"

Usage: Regulatory signs are used to display parking regulatory information only.  
Do not use for traffic controls.

Approved legends:

Authorized Parking Only

Customer Parking

Employee Parking

Enter

Exit Only

Passports

Reserved Parking (with handicap glyph)


Postmaster

Reserved Parking

Reserved Parking for Postal Customers Only

Reserved Parking Van Accessible (with handicap glyph)

Note: Custom legends may be requested for special project requirements. Coordinate Sign text requirements with local jurisdiction as necessary.

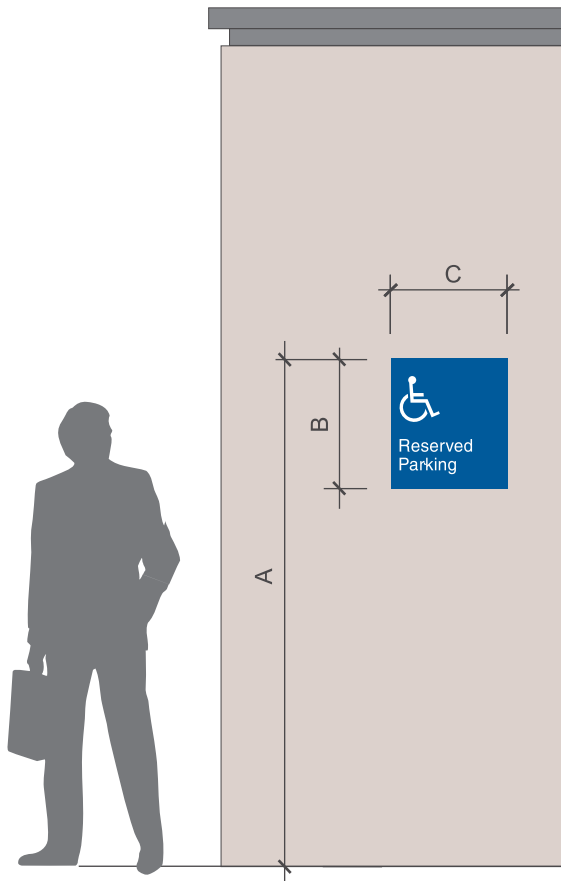

### Regulatory Wall Signs

PSIN# L-1B, L-2B, L-3B



### Regulatory Flag Signs

PSIN# L-1C, L-2C, L-3C

REGULATORY FENCE SIGNS			
PSIN #	L-1D	L-2D	L-3D
A	6'-6"	6'-6"	6'-6"
B	1'-1"	1'-3"	1'-8"
C	1'-0"	1'-2"	1'-6"


Usage: Regulatory signs are used to display parking regulatory information only.  
Do not use them for traffic control.

Approved legends:

Authorized Parking Only  
Customer Parking  
Employee Parking  
Enter  
Exit Only  
Passports

Reserved Parking (with handicap glyph)  
Postmaster  
Reserved Parking  
Reserved Parking for Postal Customers Only  
Reserved Parking Van Accessible (with handicap glyph)

Note: Custom legends may be requested for special project requirements. Coordinate Sign text requirements with local jurisdiction as necessary.

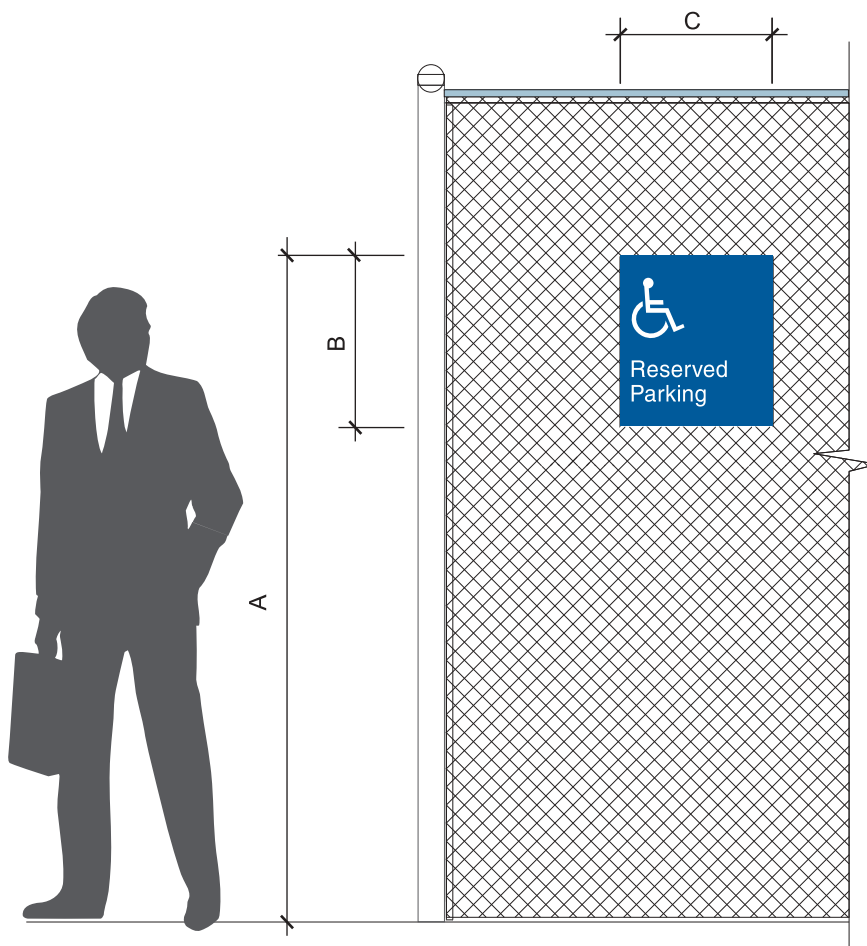


## Regulatory Fence Signs

PSIN# L-1D, L-2D, L-3D




SMALL, MEDIUM, LARGE REGULATORY FENCE SIGNS				
PSIN #	M-1	M-2	M-3	M-4
A	4'-0"	3'-0"	2'-0"	2'-0"
B	2'-0"	2'-0"	2'-0"	2'-0"


Usage: Signs are used to post regulatory postings beyond gate areas. Select sign size for copy required. Signs are to be placed near gate for visibility by vehicular traffic.

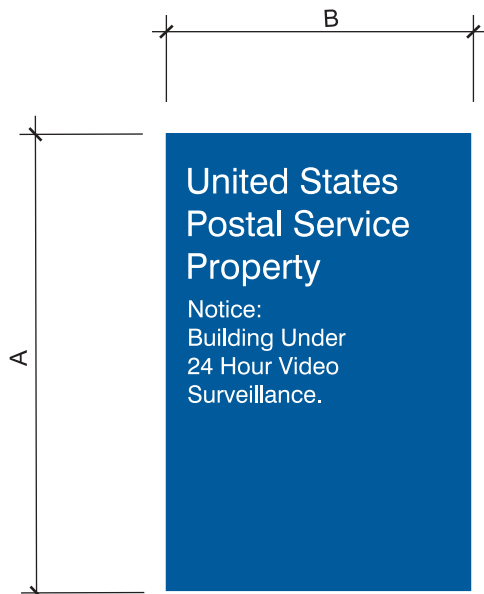


**Large Regulatory Fence Sign**  
PSIN# M-1

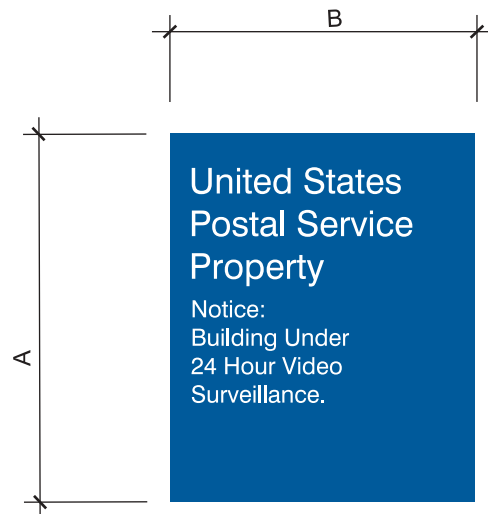


**Medium Regulatory Fence Sign**  
PSIN# M-2

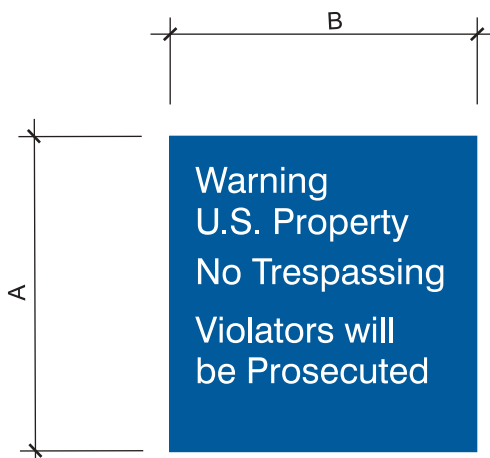

**Small Regulatory Fence Sign**  
PSIN# M-3

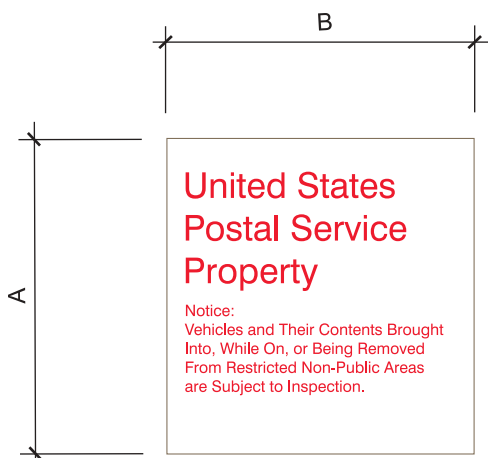

**Small Regulatory Fence Sign**  
PSIN# M-4

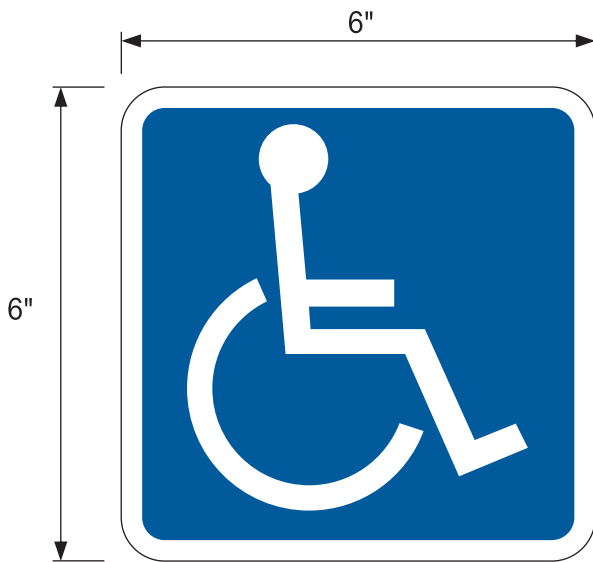


### **Accessibility Vinyl Decal**

PSIN# Accessibility\_Decal

Accessibility vinyl decal sticker with Wheelchair graphic

Usage: to be applied showing wheelchair accessibility

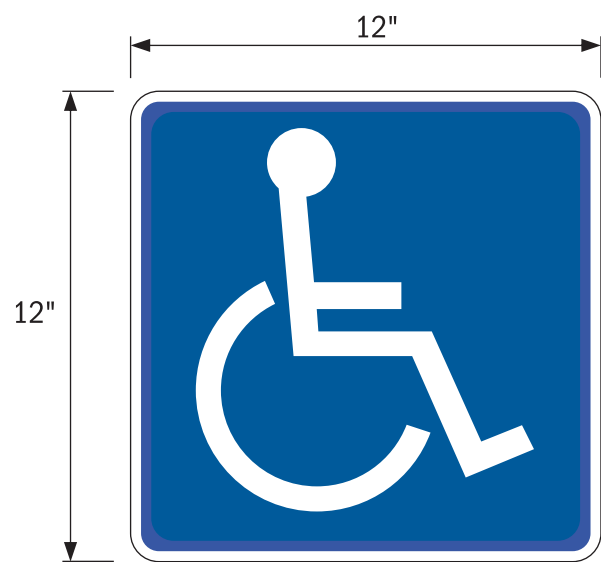


### **Accessibility Aluminum Sign**

PSIN# Accessibility\_Sign

Aluminum sign with holes top and bottom, white on blue EGP Reflective

Usage: to be applied showing wheelchair accessibility

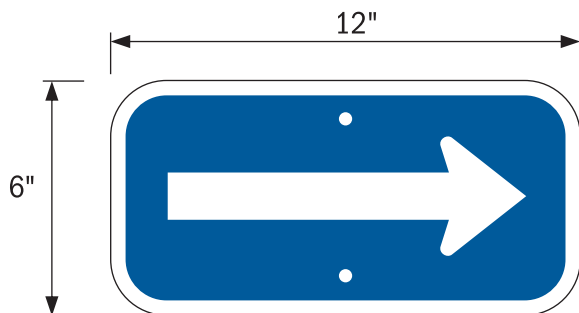


### **Accessibility Aluminum Arrow**

PSIN# Accessibility\_Arrow

Aluminum sign with holes top and bottom, white on blue EGP Reflective

Usage: to be applied showing direction of wheelchair accessibility

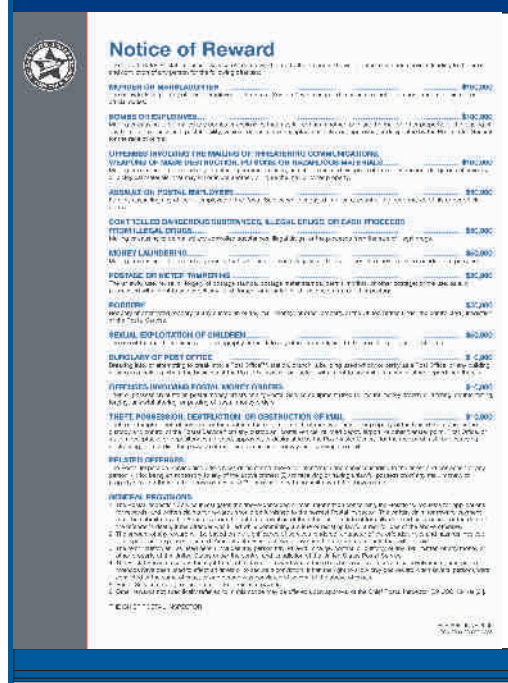

PSIN# J1-B1

**Usage: A set of 2 mandatory poster frames displaying four images must be used at each post office facility. Place the signs so that they are clearly visible upon entering the facility. Signage insert not provided by Gable Signs and Graphics.**



**Drop Box I.D. Plaque / Metered Letters**

PSIN# J7-A1



**Drop Box I.D. Plaque / Mail**

PSIN# J7-A4



**Drop Box I.D. Plaque / Stamped Letters**

PSIN# J7-A2




**Drop Box I.D. Plaque / Local**

PSIN# J7-A5



**Drop Box I.D. Plaque / Metered**

PSIN# J7-A3

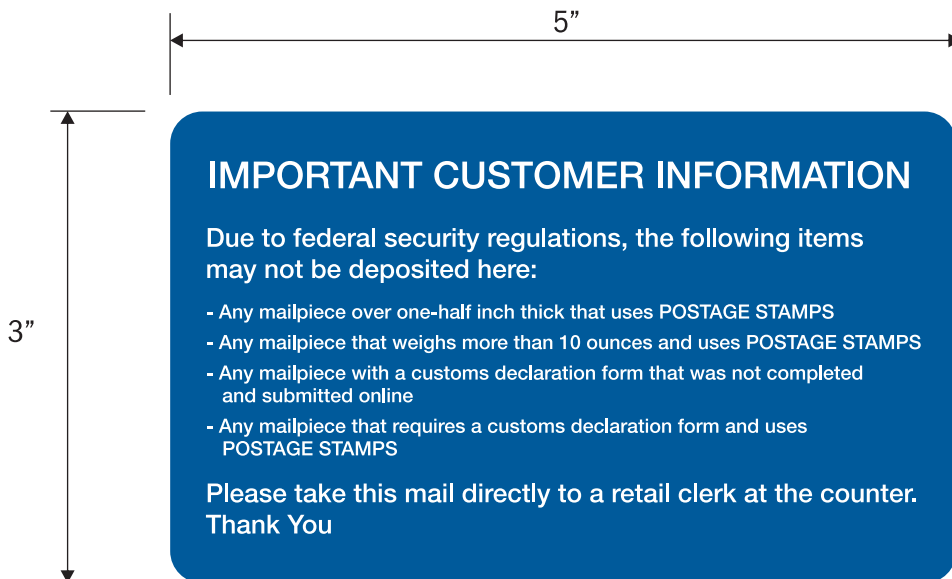


**Drop Box I.D. Plaque / Security**

PSIN# J7-B1



**5" White Sintra Letters / P.O. Box**  
PSIN# J3-B1 (to be installed on dark colored wall)

**P.O. Box**

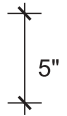


**5" Blue Sintra Letters / P.O. Box**  
PSIN# J3-B2 (to be installed on light colored wall )



**3-1/4" White Sintra Letters / P.O. Box**  
PSIN# J3-B3 (to be installed on dark colored wall)

**P.O. Box**

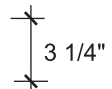


**3-1/4" Blue Sintra Letters / P.O. Box**  
PSIN# J3-B4 (to be installed on light colored wall )

Usage: P.O. Box letters should be placed on the P.O. Box corridor or alcove.  
Center the letters in the provided space.



**5" White Sintra Letters / Passports**  
PSIN# J3-D1 (to be installed on dark colored wall)

**Passports**

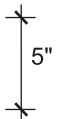


**5" Blue Sintra Letters /Passports**  
PSIN# J3-D2 (to be installed on light colored wall )




**3-1/4" White Sintra Letters /Passports**  
PSIN# J3-D3 (to be installed on dark colored wall)

**Passports**

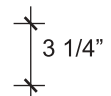

**3-1/4" Blue Sintra Letters / Passports**  
PSIN# J3-D4 (to be installed on light colored wall )


Usage: Passport letters should be placed on the Passport area. Center the letters  
in the provided space.

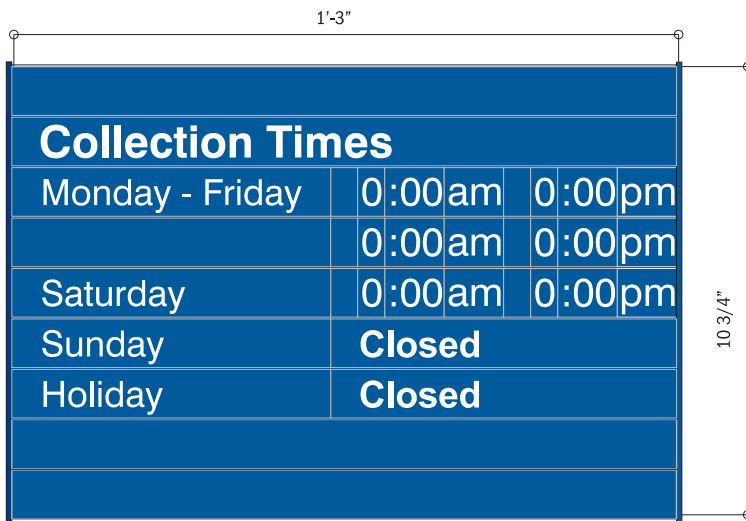

### Collection Times Plaque w/ Replacement Kit

PSIN# J7-C1

Note: minimum mounting height to bottom of plaque at 3'-4" AFF.

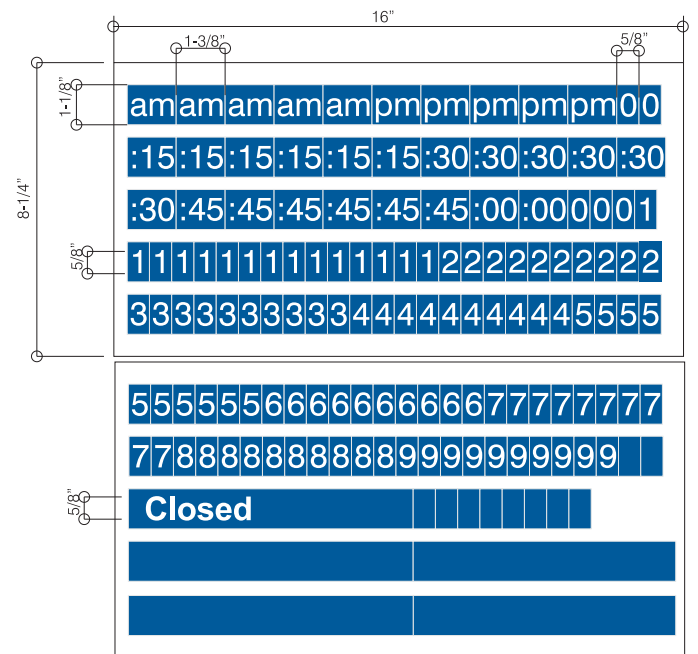

### Replacement Kit

If replacement pieces are needed, please call to make sure you get the proper replacement kit

**Usage:** A Collection Times plaque is required at each drop box location. Sign shall be centered between drop boxes and aligned along the top edge with the drop box ID signs. Includes removal tool and character replacement kit.

Mail deposited after the last collection time  
will be postmarked the next business day

### Collection Times Two-Panel "Mail Deposited" Kit

PSIN# J7-C1a


Two magnetic panels that fit on the Collection Times plaque

Mail deposited after the last collection time  
will be postmarked the next business day

### Collection Times Vinyl Overlay "Mail Deposited" Kit

PSIN# J7-C1b

**White vinyl**, shown as black for printing purposes only. White vinyl overlay to be applied to existing lower panels on a Collection Times Plaque

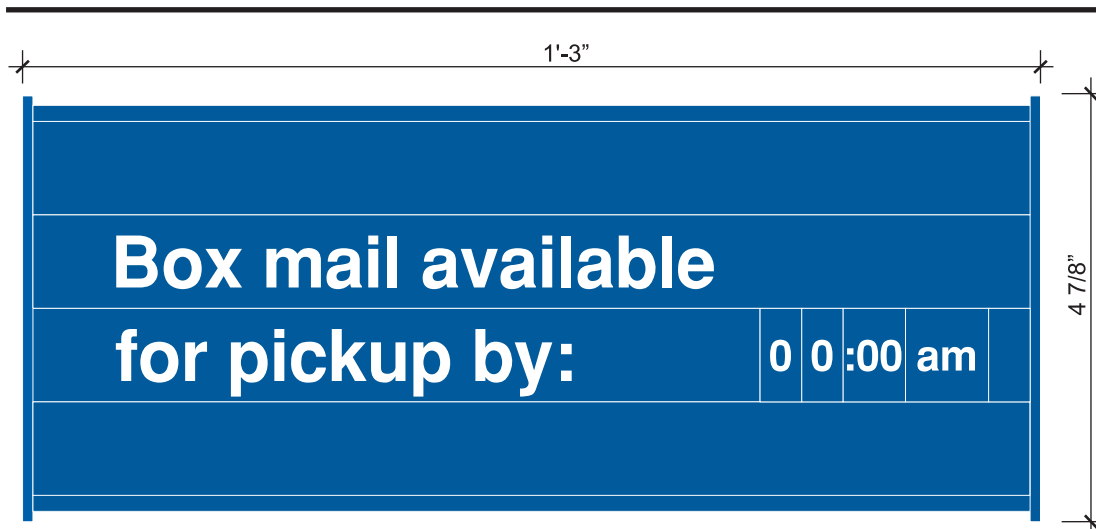


### **Box Mail Availability Plaque w/ Replacement Kit**

PSIN# J8-A1

Usage: Sign shall be located at the entry point to the box lobby. Align top of sign with top of P.O. Box frame. Includes removal tool and character replacement kit.

If replacement pieces are needed, please call to make sure you get the proper replacement kit

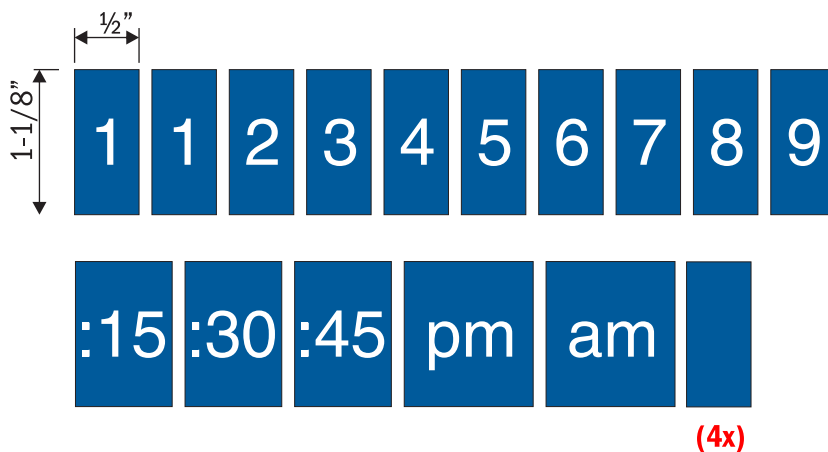

Kit to include (4) of each number, (1) each of :15, :30, :45, :00, am & pm

### **Replacement Kit**

If replacement pieces are needed, please call to make sure you get the proper replacement kit





1'-3"

Passports Hours							
Monday							
Tuesday							
Wednesday		0:00am		0:00pm			
Thursday		0:00am		0:00pm			
Friday		0:00am		0:00pm			
Saturday		0:00am		0:00pm			
Sunday	Closed						
Holiday	Closed						

10'-3/4"

### **Passports Hours Plaque w/Replacement Kit**


PSIN# J7-P1

**Usage:** Sign shall be located at entry point to the Passport office. Includes removal tool and character replacement kit.

1-3/8"		5/8"	5/8"	5/8"	
1-1/8"	amamamamampmpmpmpmpm00	1-1/8"	555555666666666677777777		
1-1/8"	amamamamampmpmpmpmpm00	1-1/8"	555555666666666677777777		
1-1/8"	:15:15:15:15:15:15:30:30:30:30:30	1-1/8"	7788888888889999999999		
1-1/8"	:15:15:15:15:15:15:30:30:30:30:30	1-1/8"	7788888888889999999999		
1-1/8"	:30:45:45:45:45:45:00:0000001	1-1/8"	Closed		
1-1/8"	:30:45:45:45:45:45:00:0000001	1-1/8"	Closed		
1-1/8"	11111111111111112222222222	1-1/8"	Closed		
1-1/8"	11111111111111112222222222	1-1/8"	Closed		
1-1/8"	33333333333344444444445555	1-1/8"	Closed		
1-1/8"	33333333333344444444445555	1-1/8"	Closed		

### **Replacement Kit**

If replacement pieces are needed, please call to make sure you get the proper replacement kit

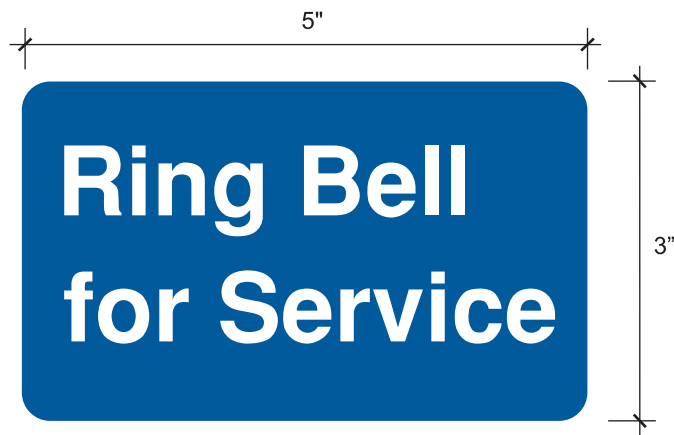


---

**Ring Bell for Service Wall Plaque**

PSIN# J9-A1

Usage: Signs are to be used at all wicket doors with buzzer.

---

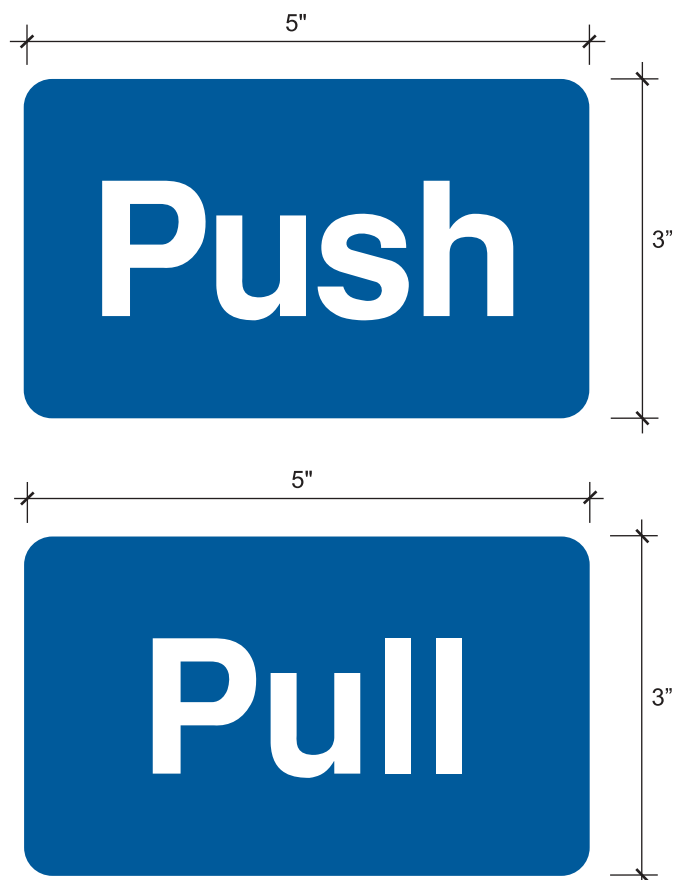


---

**Push/Pull Entry Door Graphics (set of four)**

PSIN# J10-A1

Usage: Signs are to be used on all glass entry doors that do not have automatic entry door sensors. Two signs are used on each glass door panel. Signs are to align with each other on opposite sides of the glass.

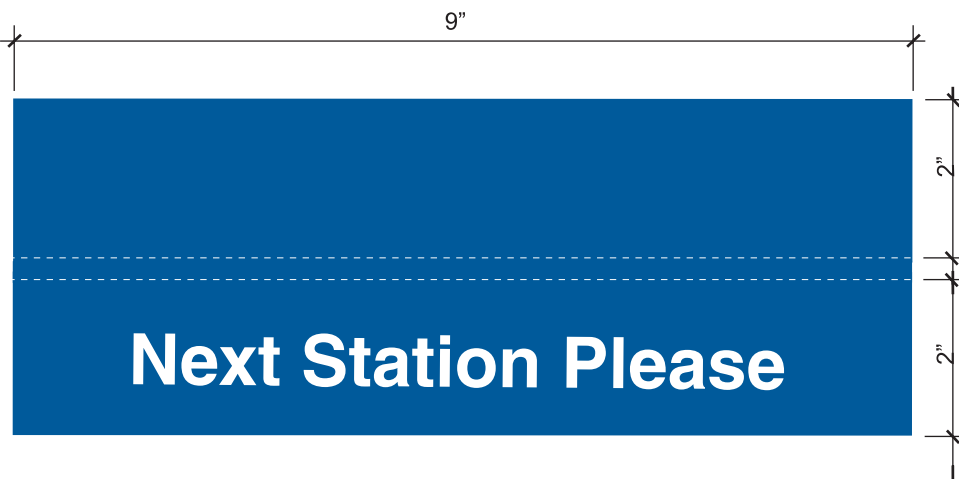


Isometric View

---

**Next Station Please / Countertop Surface Location**

PSIN# J11-A1

Usage: Sign shall be placed on each IRT/POS Counter.

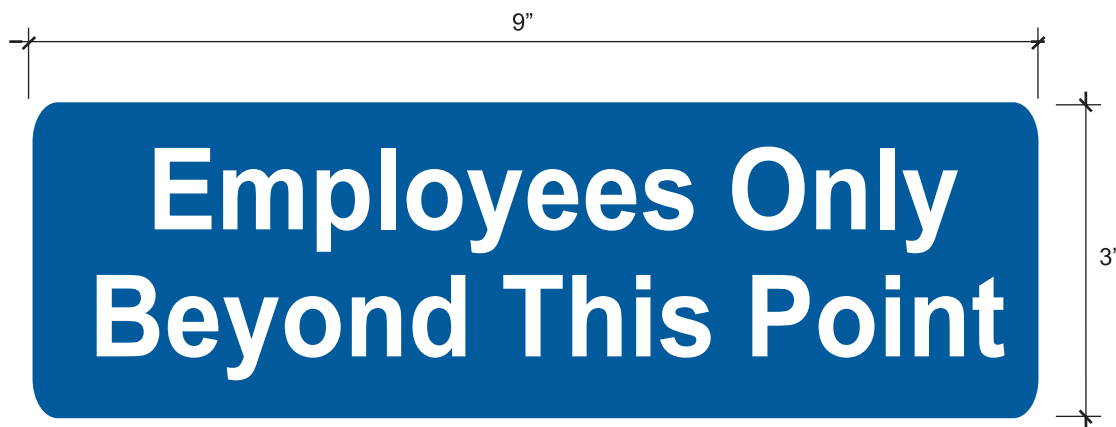

---


**Employees Only Beyond This Point Plaque**

PSIN# J13-A1

Usage: Sign shall be applied to the front of the full service counters using the open lobby design

EW RETAIL INTERIOR LOGO WALL GRAPHIC			
PSIN #	EW9	EW10	EW11
A	9'-0"	10'-0"	11'-0"

NOTE: Eagle will always remain 7'-0" height, no matter of wall height or length.

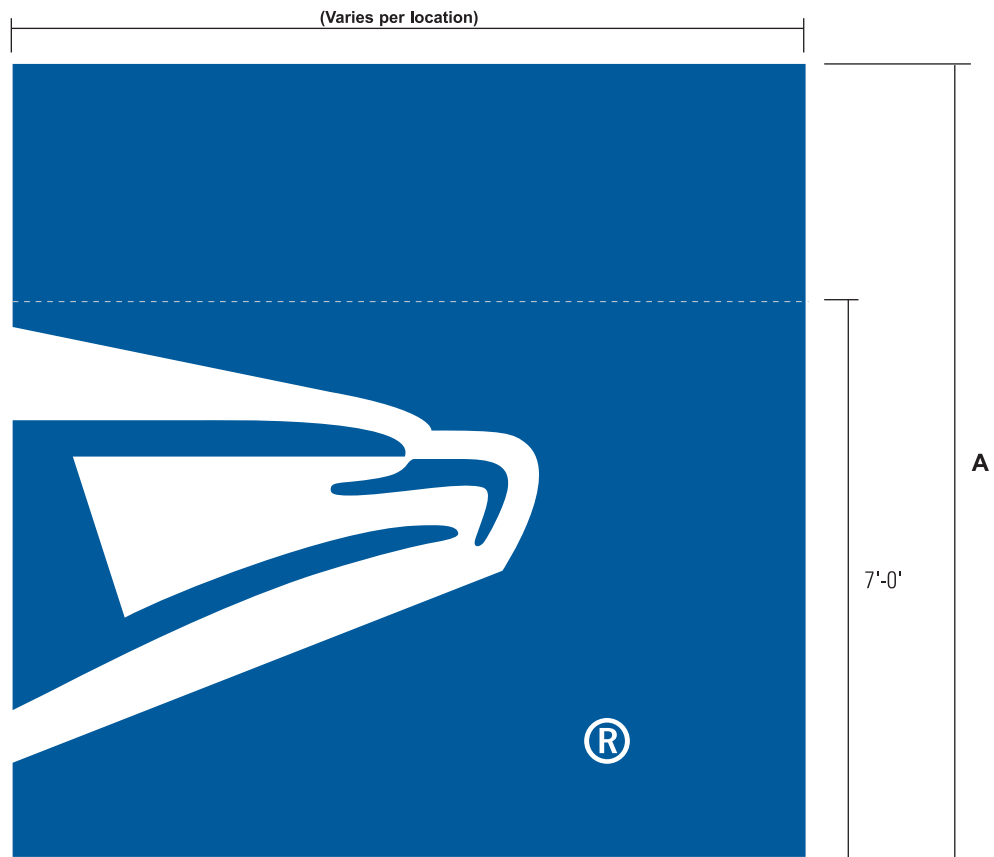


### Retail Interior Logo Wall Graphic

PSIN# EW9, EW10, EW11

Printed graphics are on a thick wallpaper like material, to be applied to wall surface with standard wallpaper paste. Note: In some cases a reduced wall graphic may be needed. Contact Gable with the height and width where the graphic will need to go for a scaled down version.

ZC RETAIL INTERIOR ZIP CODE WALL GRAPHIC			
PSIN #	ZC4	ZC5	ZC6
A	4'-0"	5'-0"	6'-0"

NOTE: Numbers will always remain 3'-0" height, no matter of wall height or length. Font is Helvetica 55 Italic.

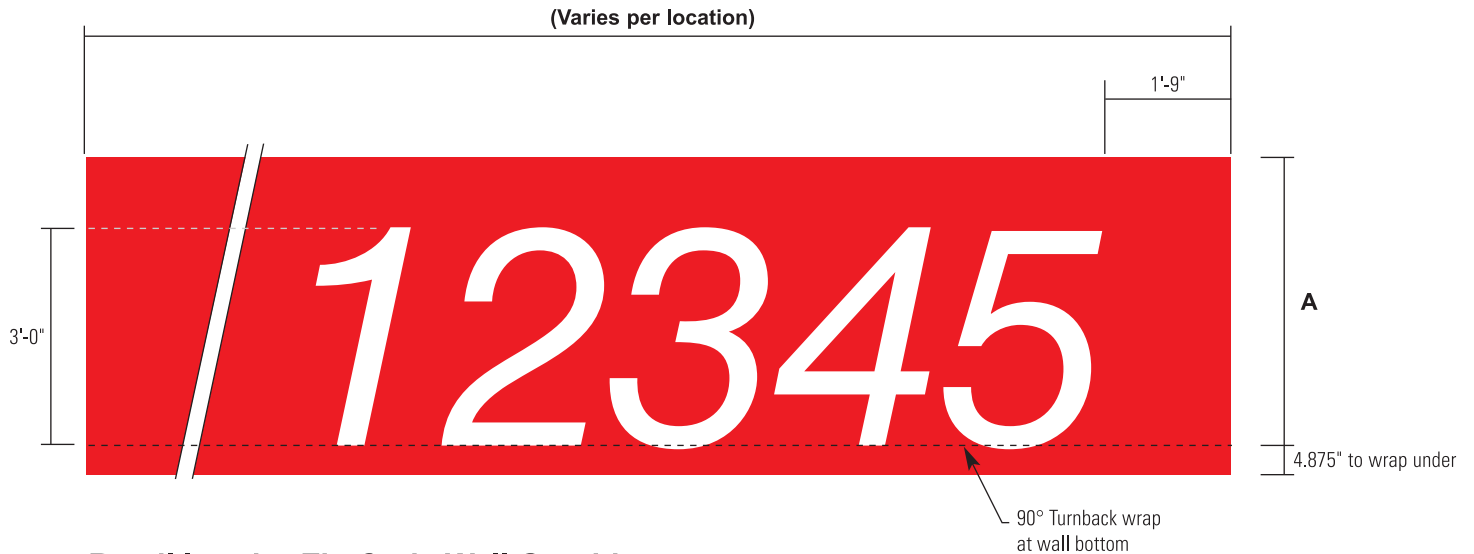








### Retail Interior Zip Code Wall Graphic

PSIN# ZC4, ZC5, ZC6

Printed graphics are on a thick wallpaper like material, to be applied to wall surface with standard wallpaper paste. Note: Locations with only one service counter may order a reduced version of the Zip Code wall graphic if the standard version will not fit in the assigned spot. Contact Gable with the height and width of the area the sign will need to fit for a scaled down version.

SBW18 - RETAIL INTERIOR SIGN BAND WALL GRAPHIC								
PSIN #	SBW18-1	SBW18-2	SBW18-3	SBW18-4	SBW18-5	SBW18-6	SBW18-7	SBW18-8
<b>A</b>	5'-0"	6'-0"	5'-0"	6'-0"	5'-0"	5'-0"	3'-0"	5'-0"
<b>B</b>	1'-6"	1'-6"	1'-6"	1'-6"	1'-6"	1'-6"	1'-6"	1'-6"

Printed graphics are on a thick wallpaper like material, to be applied to wall surface with standard wallpaper paste. Font is Helvetica 55 Italic.

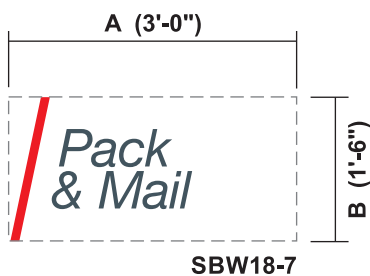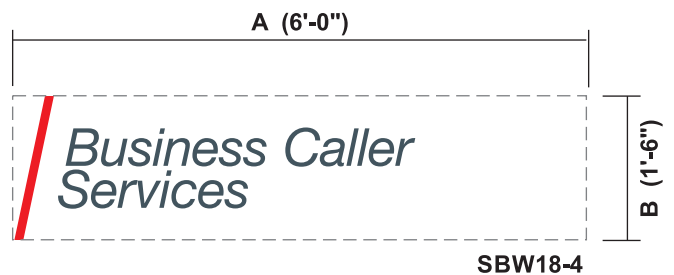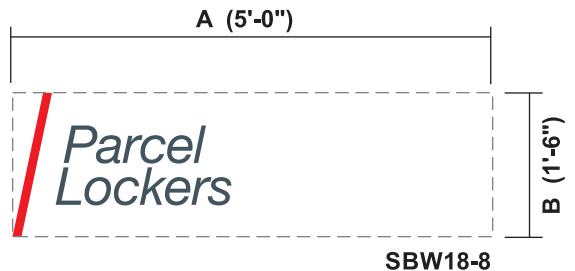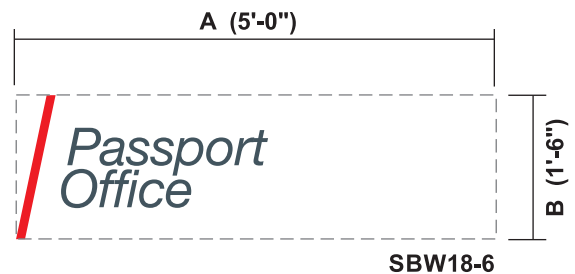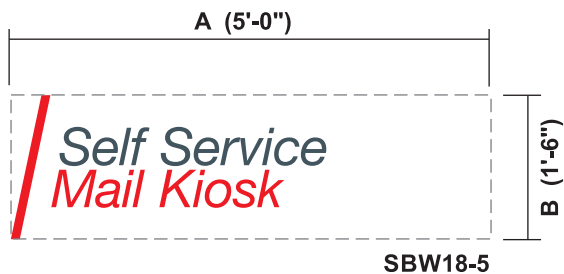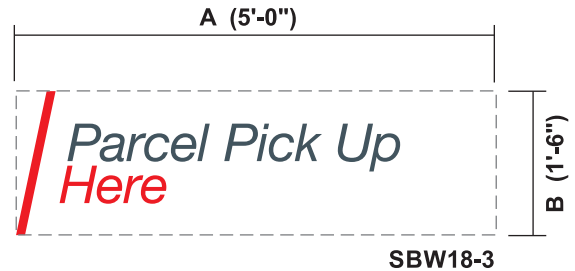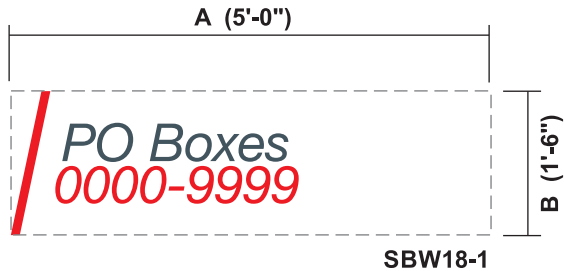


### Retail Interior Sign Band Wall Graphic

PSIN# SBW18: 1, 2, 3, 4, 5, 6, 7, 8

SBW24 - RETAIL INTERIOR SIGN BAND WALL GRAPHIC								
PSIN #	SBW24-1	SBW24-2	SBW24-3	SBW24-4	SBW24-5	SBW24-6	SBW24-7	SBW24-8
<b>A</b>	6'-0"	7'-0"	6'-0"	7'-0"	6'-0"	6'-0"	4'-0"	6'-0"
<b>B</b>	2'-0"	2'-0"	2'-0"	2'-0"	2'-0"	2'-0"	2'-0"	2'-0"

Printed graphics are on a thick wallpaper like material, to be applied to wall surface with standard wallpaper paste.

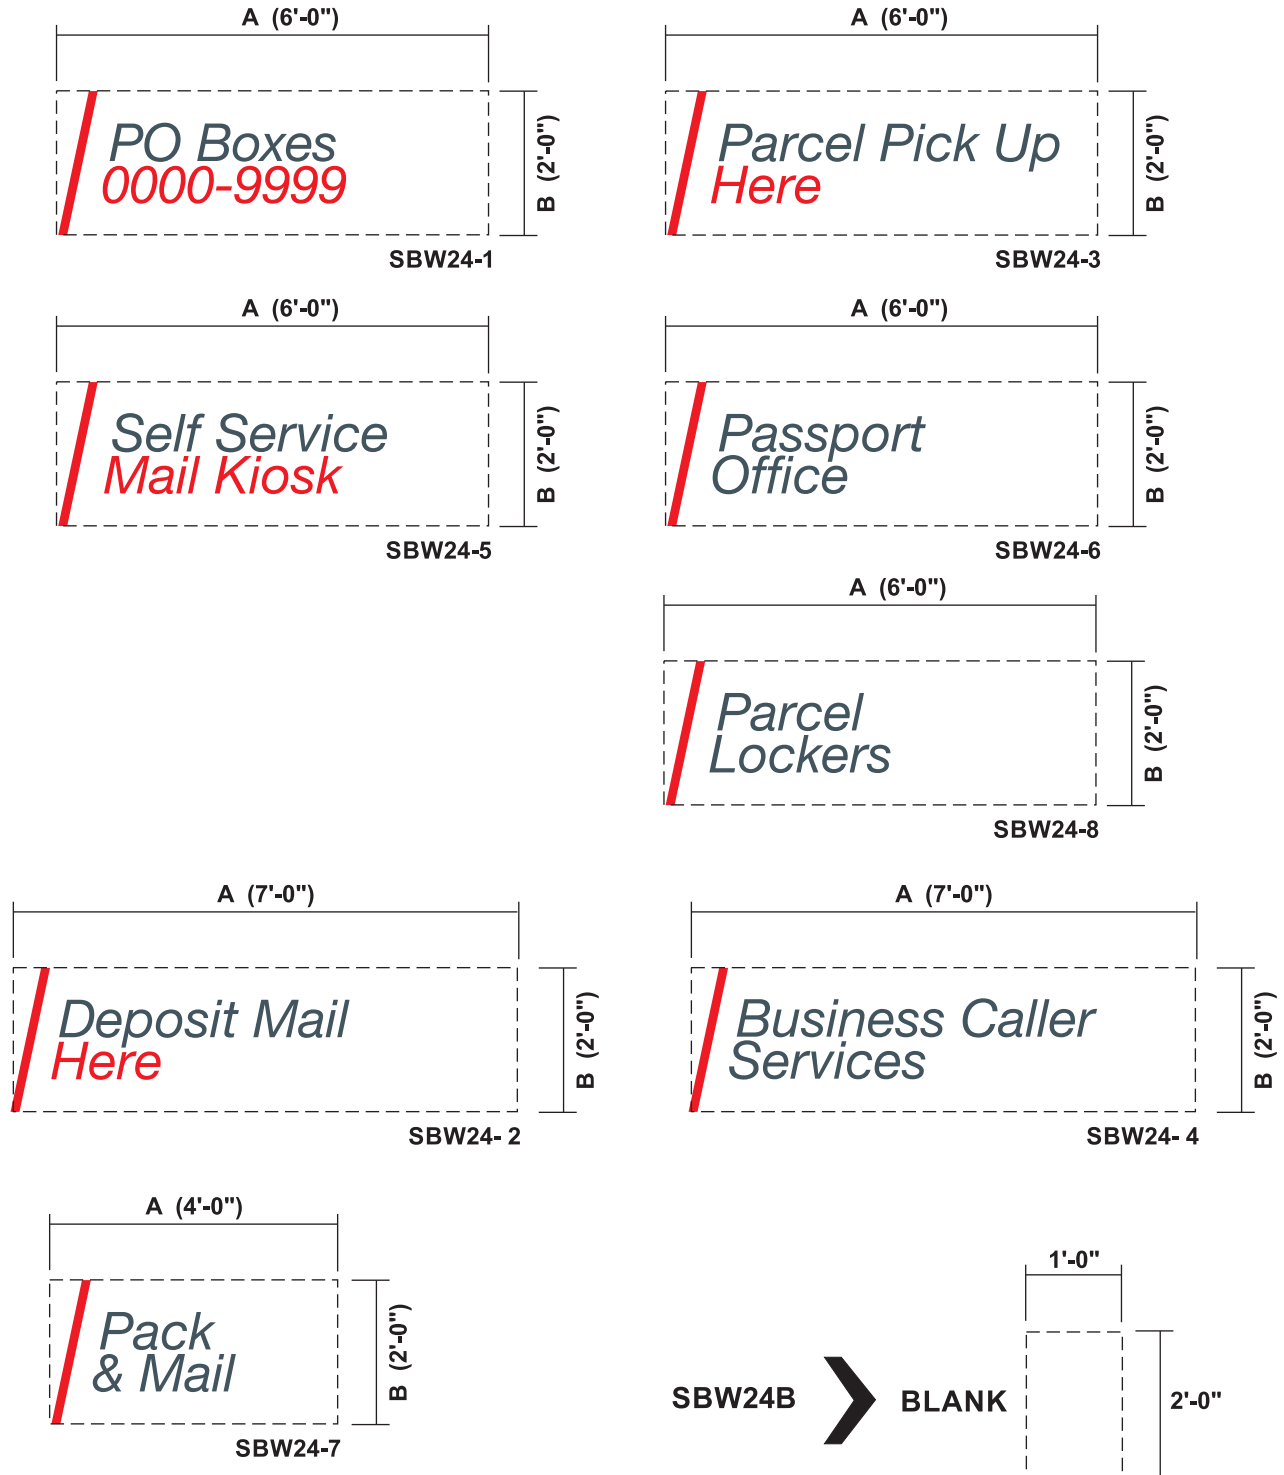

### Retail Interior Sign Band Wall Graphic

PSIN# SBW24: 1, 2, 3, 4, 5, 6, 7, 8


Direct Vendor Signage Catalog

Retail Interior Signs

August, 5, 2022

9065DCH


# Sign Banner Mounting System

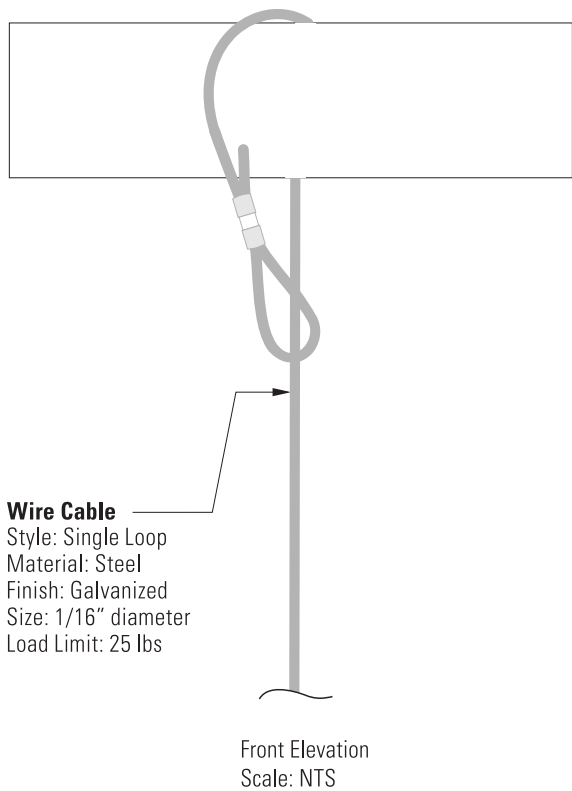

**Wire Cable**  
Style: Single Loop  
Material: Steel  
Finish: Galvanized  
Size: 1/16" diameter  
Load Limit: 25 lbs

**Specifications**

- 1) Sign Panel**  
Brand: PVC  
Thickness: 4 mm  
Color: White Face – White Core  
Graphic: Digital  
Process: Print Direct to Surface  
Finish: Satin
- 2) GSH-15 Panel Hanger**  
Material: Steel  
Finish: Zinc  
Qty : 1 / hole
- 3) Wire Cable**  
Style: Single Loop  
Material: Steel  
Finish: Galvanized  
Size: 1/16" diameter  
Load Limit: 25 lbs
- 4) Mounting Hole**  
Diameter: 3/8" Hole  
Qty : 2 / hole

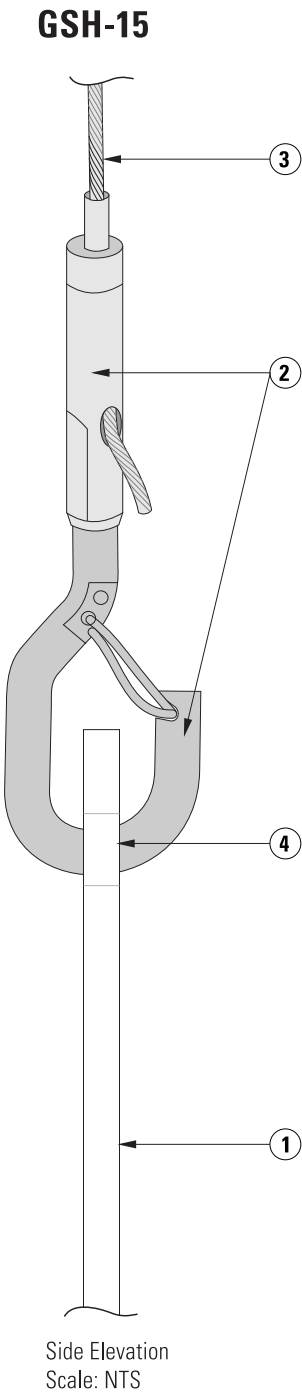


**NOTE:** Multiple conditions and combinations for mounting signs occur between facilities. The example illustration shown on this page is for visual reference only.

The Installer is to inspect each mounting location and provide a mounting solution based on the existing conditions and engineering requirements.



CEILING CLIP SYSTEM

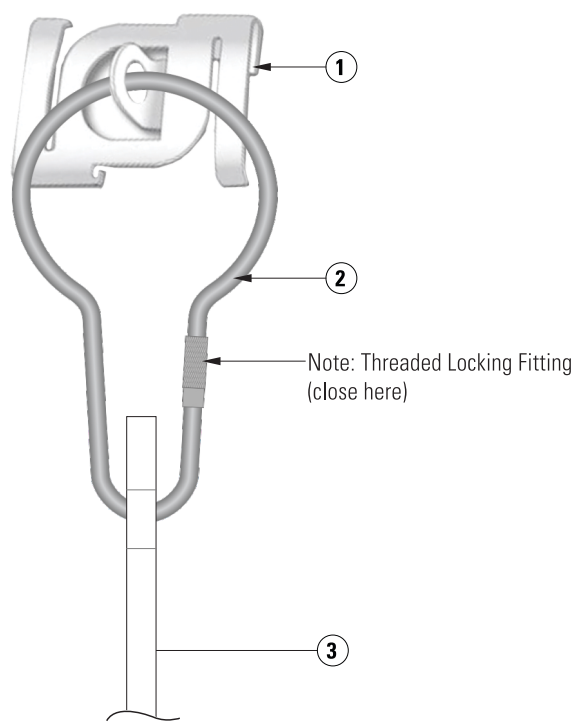

Side Elevation  
Scale: NTS

Specifications

1) Ch-7021 Ceiling Clip  
Diameter: 3/16" Hole  
Qty : 1 / hole


2) Pear Clip  
Material: Aluminum  
Finish: Aluminum  
Size: 2-d" x 1-1/2"  
Qty : 1 / hole

3) Mounting Hole  
Diameter: 3/8" Hole  
Qty : Varies per sign type

**NOTE:** Ceiling Clip System can be used in conjunction with the Pear Clip

The Installer is to inspect each mounting location and provide a mounting solution based on the existing conditions and engineering requirements.

SB18 RETAIL INTERIOR SIGN	
PSIN #	SB18-1-7
A	3'-9"
B	1'-6"

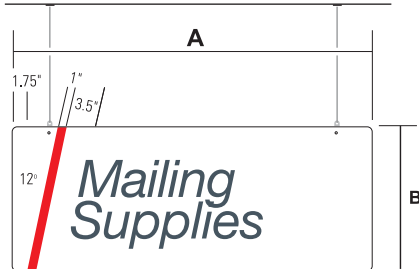

SB18-1



SB18-5



SB18-2




SB18-6



SB18-3



SB18-7

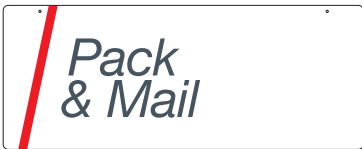

SB18-4



SB18-8




SB18-9

## Retail Interior Sign

PSIN# SB18: 1, 2, 3, 4, 5, 6

Single sided hanging PVC signs

SB24 RETAIL INTERIOR SIGN	
PSIN #	SB24-1-7
A	5'-0"
B	2'-0"

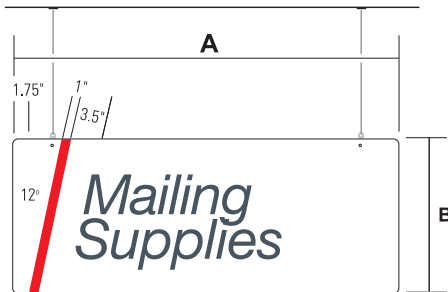


SB24-1



SB24-5



SB24-2

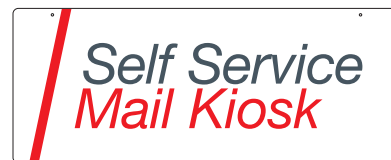


SB24-6



SB24-3



SB24-7

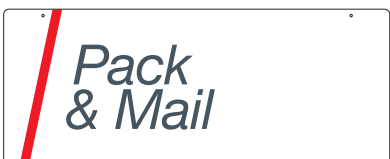

SB24-4



SB24-8



SB24-9

### Retail Interior Sign

PSIN# SB24: 1, 2, 3, 4, 5, 6, 7

Single sided hanging PVC signs