


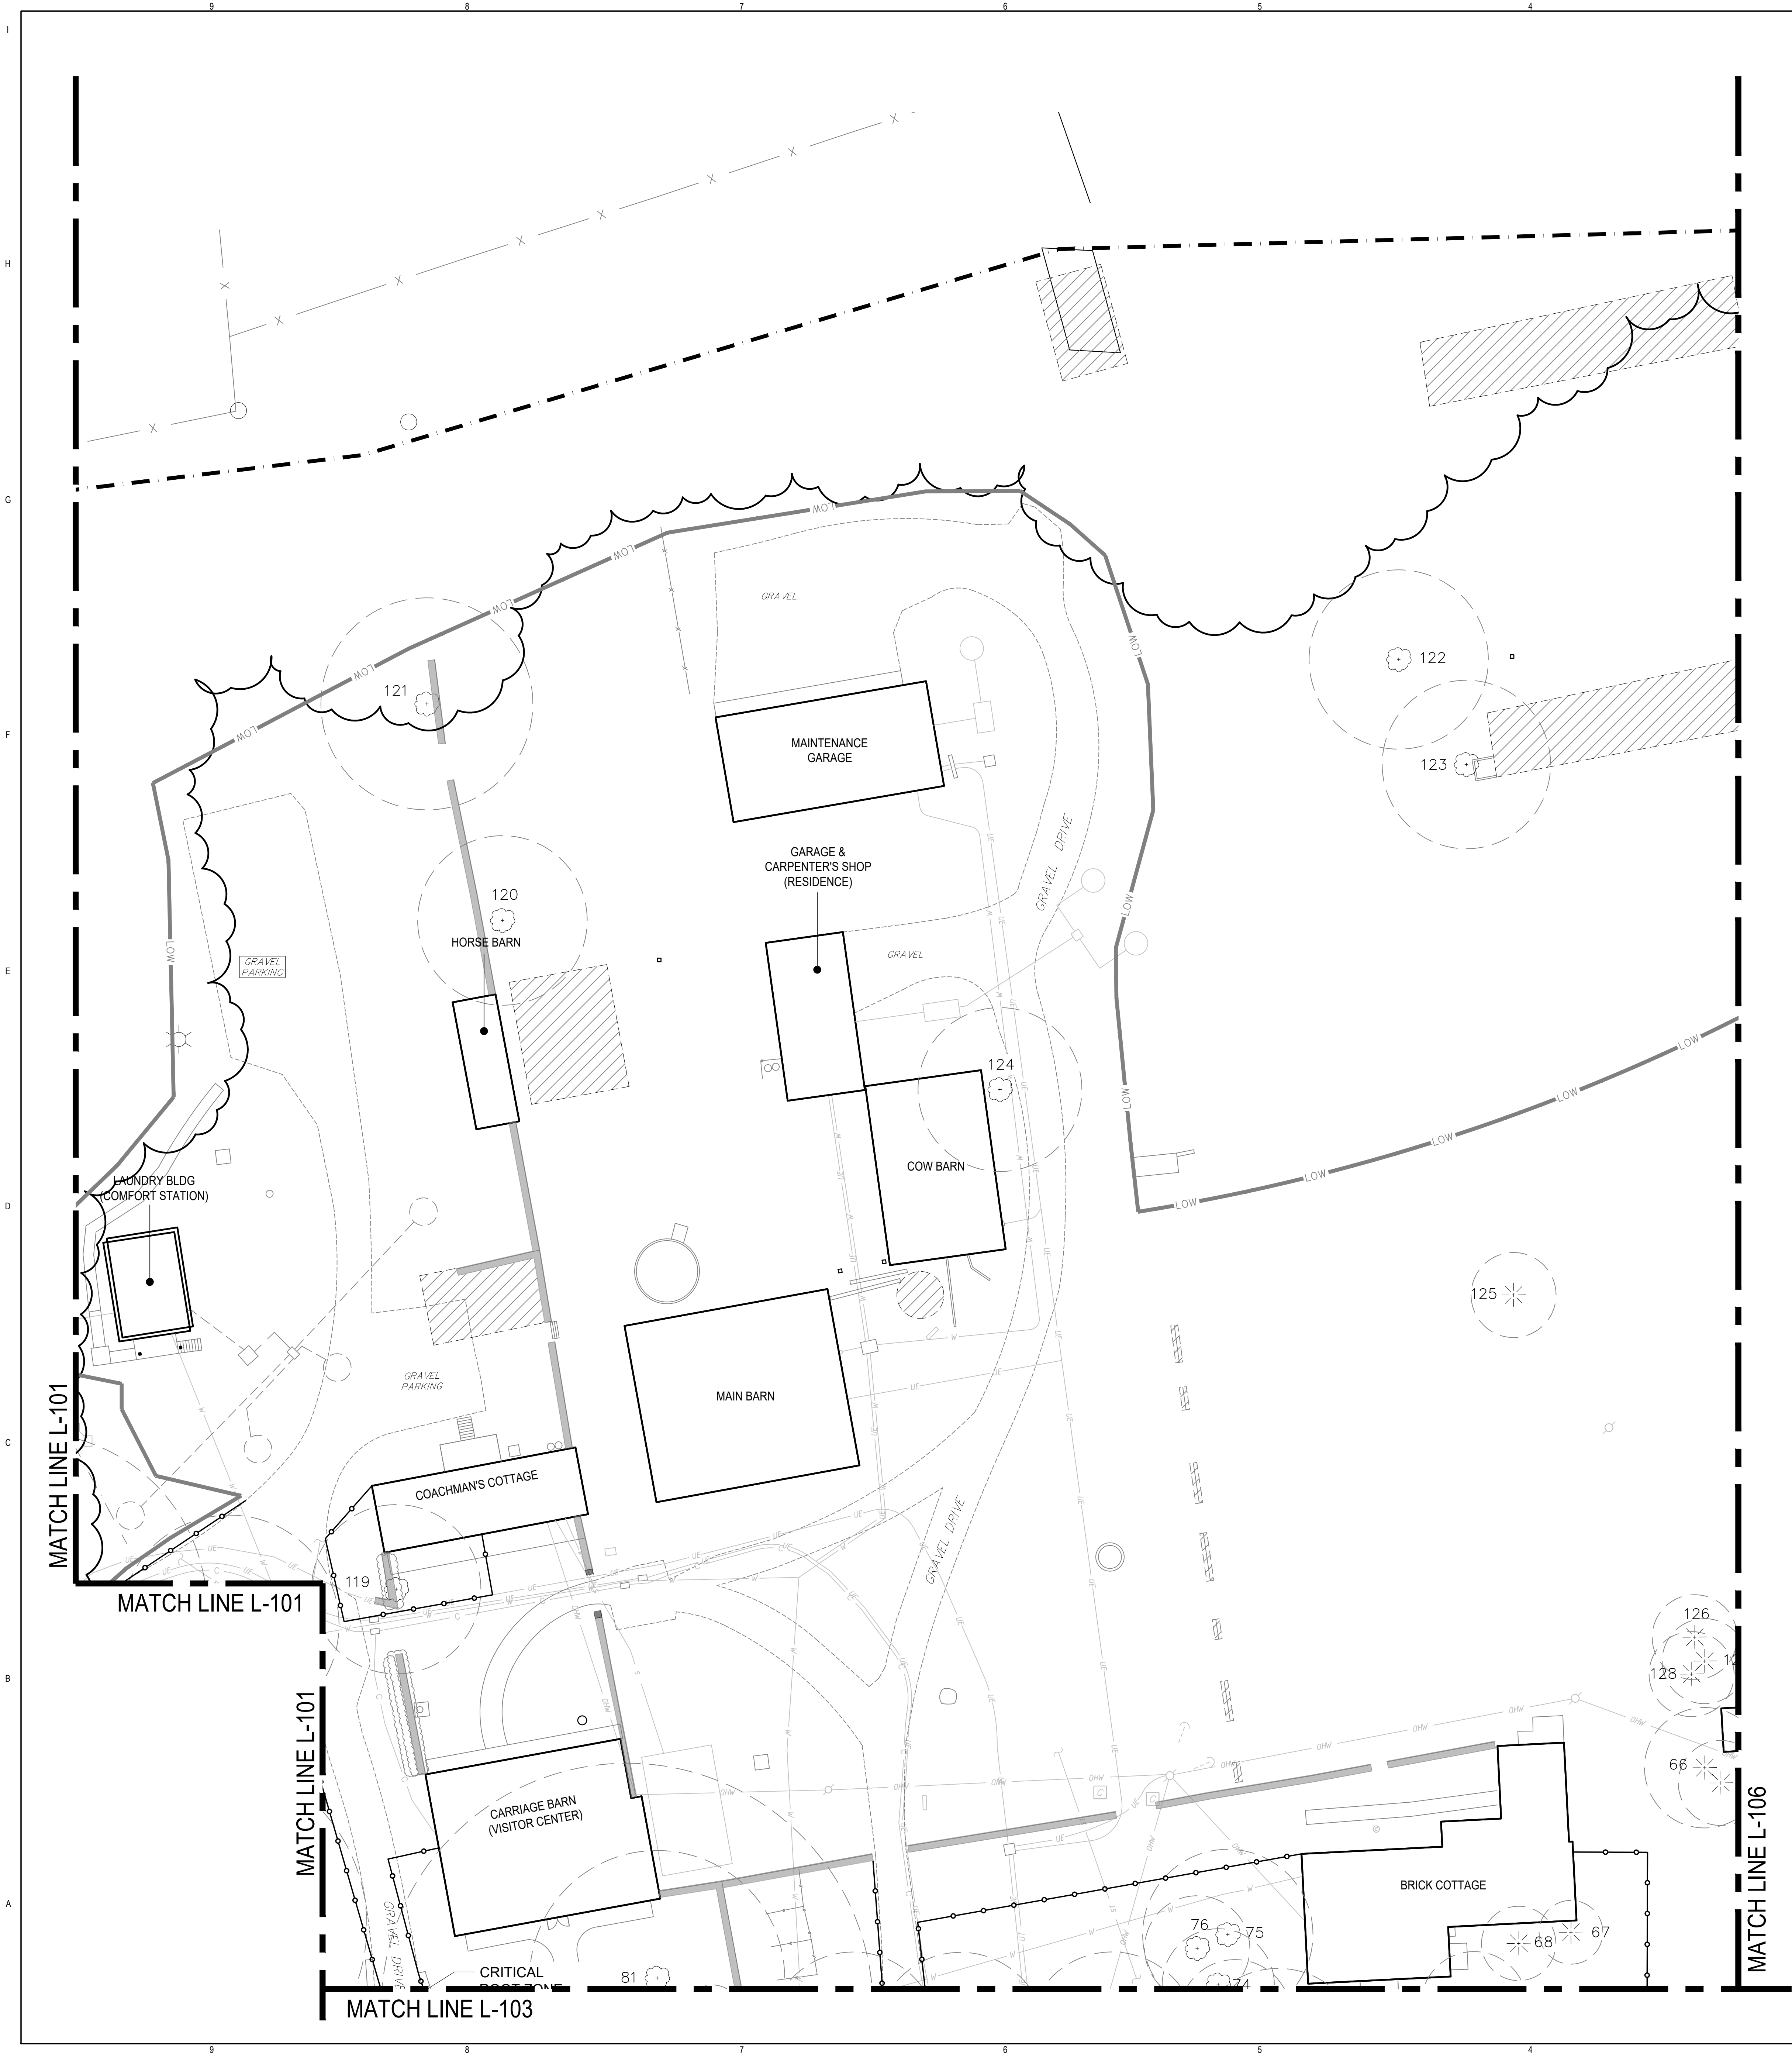


LINETYPES AND EXISTING SITE FEATURES

- LOW — LIMIT OF WORK
- - - - - GRAVEL ROAD / PATH
- - - - - APPROX. PARK BOUNDARY
- x - x - x FENCELINE
- — — — — STONE WALL
- o — o — TREE PROTECTION FENCE
- — — — — LIMIT OF WOODLAND
- WETLAND
- STRUCTURAL FOUNDATION / REMAINS
- EXISTING DECIDUOUS TREE SYMBOL
CRITICAL ROOT ZONE (CRZ)
- EXISTING EVERGREEN TREE SYMBOL
CRITICAL ROOT ZONE (CRZ)

PLANT REMOVAL LEGEND

- TREE REMOVAL BY NYS PARKS PRIOR TO CONSTRUCTION. CONTRACTOR TO REMOVE STUMPS
- UNDERSTORY AND GROUNDCOVER PLANT REMOVAL SYMBOL

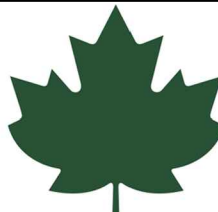

New York State
Parks, Recreation and
Historic Preservation

Gouverneur Kathy Hochul Commissioner Pro Tempore Randy Simons

IT IS A VIOLATION OF STATE EDUCATION LAW FOR ANY PERSON, UNLESS UNDER THE DIRECTION OF A LICENSED ARCHITECT/ENGINEER TO ALTER THIS DOCUMENT IN ANYWAY. ALTERATIONS MUST HAVE THE SEAL, ATTACHED ALONG WITH A DESCRIPTION OF THE ALTERATIONS, DATE AND ARCHITECT/ENGINEER'S SIGNATURE. COPYRIGHT © 2015

Architectural Consultant
BEYER BLINDER BELLE ARCHITECTS & PLANNERS
120 BROADWAY, 20TH FLOOR, NEW YORK, NY 10071

BEYER
BLINDER
BELLE

Structural Consultant
THORNTON TOMASETTI
120 BROADWAY, 15TH FLOOR, NEW YORK, NY 10071

Thornton
Tomasetti

MEP / FP / IT Consultant
LANDMARKS FACILITIES GROUP
252 EAST AVENUE, NORWALK, CT 06855

LFG
LANDMARKS
FACILITIES
GROUP, INC.

Civil Consultant
CNA CONSULTING, INC.
575 BROADWAY, SUITE 301, ALBANY, NY 12207

CNA

Landscape Consultant
RHODESSE MARWELL LANDSCAPE ARCHITECTURE
341 WEST 36TH STREET, SUITE 1201, NEW YORK, NY 10018

RHI

Lighting Consultant
HLB LIGHTING
38 EAST 32ND STREET, 11TH FLOOR, NEW YORK, NY 10016

HLB

Signage Consultant
LVCK - A BEYER BLINDER BELLE STUDIO
120 BROADWAY, 20TH FLOOR, NEW YORK, NY 10071

LVCK
A BEYER BLINDER BELLE
STUDIO


NYS OPRHP Taconic Region
9 Old Post Rd, PO Box 308
Staatsburg, NY 12580
(845) 889 - 4100

Regional Director: Linda Cooper
Capital District Manager: Garrett Jobson

Project Title:
John Jay Homestead Site And Building
Enhancements

Project Location:
Katonah
NY 10536

Key Plan

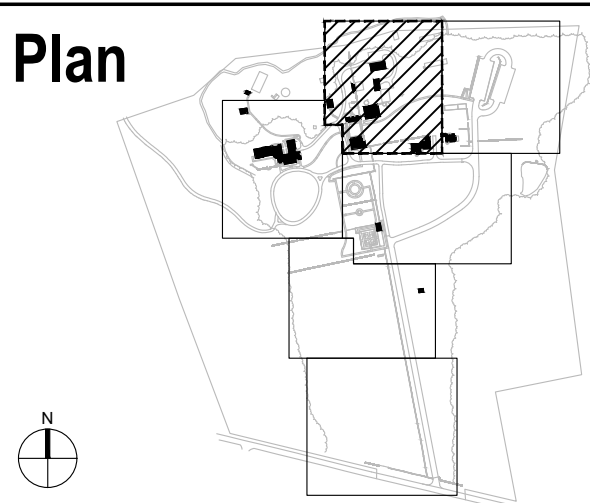

REVISIONS

Rev No	Description	Date
1	SCHEMATIC DESIGN SUBMISSION	10/2/2023
2	DESIGN DEVELOPMENT SUBMISSION	1/31/2024
3	PROGRESS CD SUBMISSION	4/10/2024
4	PROGRESS CD SUBMISSION	5/22/2024

Drawn By:	Seal and Signature
Design By:	
Checked By:	
Approved By:	
DATE 04/10/24	Drawing Number L-102
Sheet Title TREE PROTECTION AND PLANT REMOVAL PLAN	
Project Number: D006292	Sheet: of 367