


NO.	DATE	DESCRIPTION
02.09.2024	02.09.2024	ISSUE FOR PERMIT

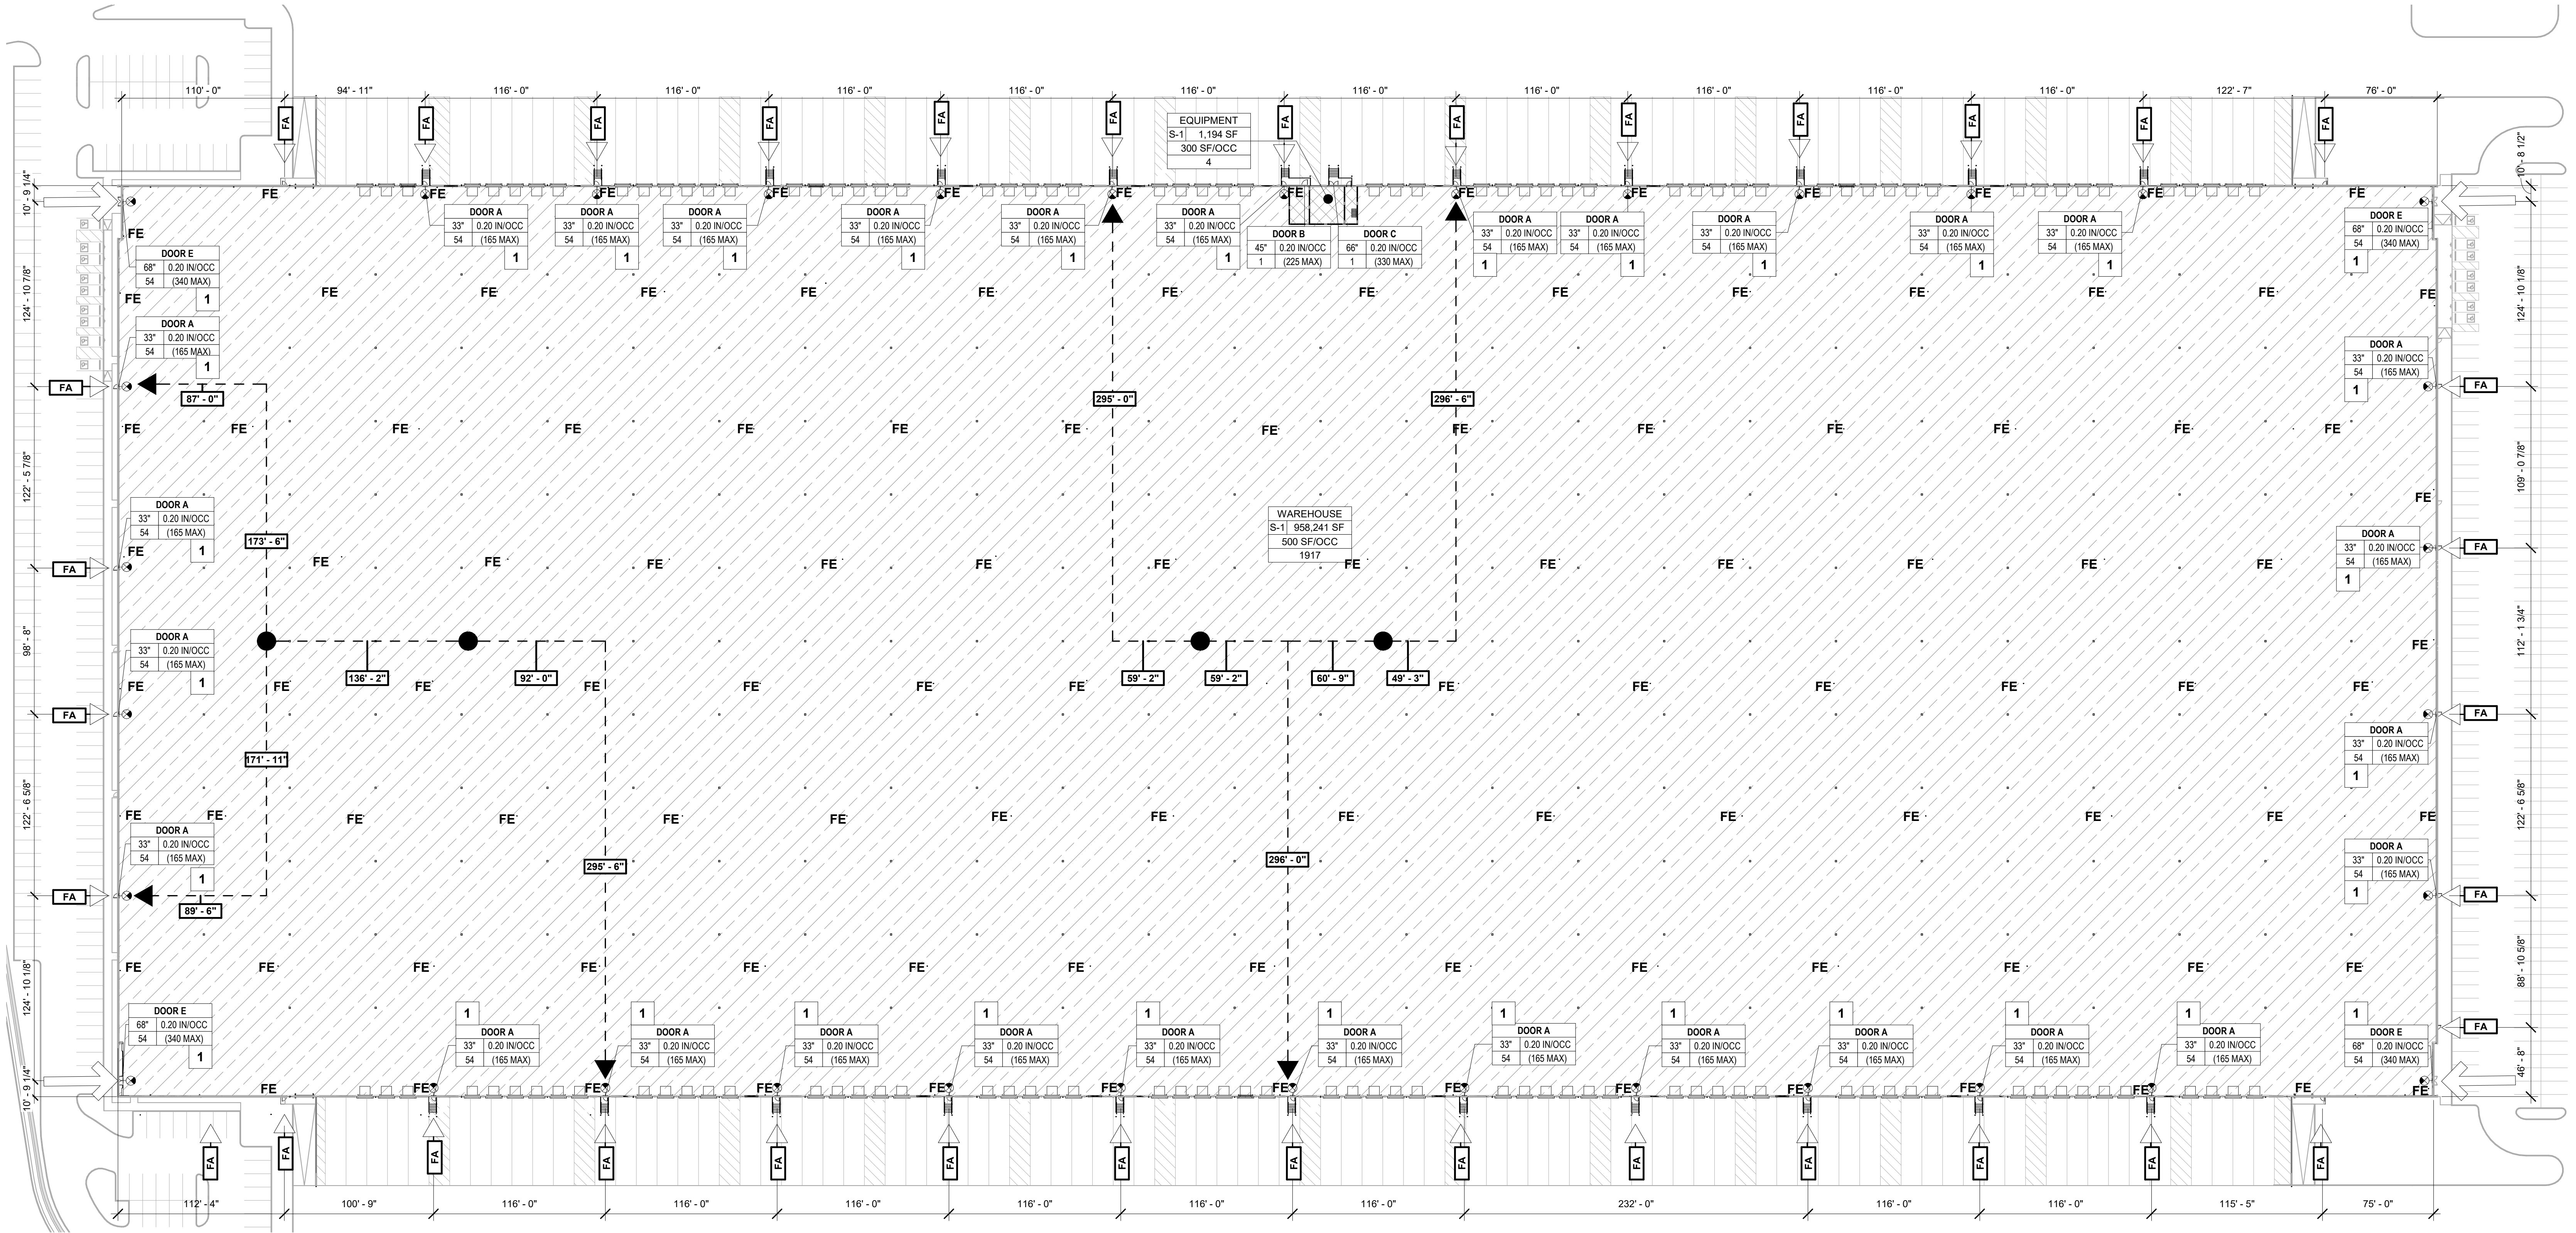

1"=50'
0 25' 50' 100' 250'
OVERALL LIFE SAFETY PLAN
SCALE: 1" = 50'-0"

1

OCCUPANT LOAD SUMMARY

FUNCTION	AREA	LOAD FACTOR	OCCUPANT LOAD		
			CALCULATED	ASSIGNED	TOTAL
S-1 EQUIPMENT	1,194 SF	300	4		4
WAREHOUSE	958,241 SF	500	1917		1917
	959,435 SF				1921
GRAND TOTAL	959,435 SF				1921

FUNCTION OF SPACE LEGEND




OCCUPANT LOAD


OCCUPANCY	FUNCTION	AREA	OCCUPANT LOAD FACTOR	OCCUPANT LOAD
XX XXXXXX SF	FUNCTION OF SPACE	AREA		
XXX SF/OCC				
X.XXX				

EGRESS WIDTH	DOOR X	DOOR / STAIR ID	WIDTH FACTOR	OCCUPANT LOAD CAPACITY
##	##	0.00 IN/OCC		
##	##	(## MAX)		

EXIT ACCESS

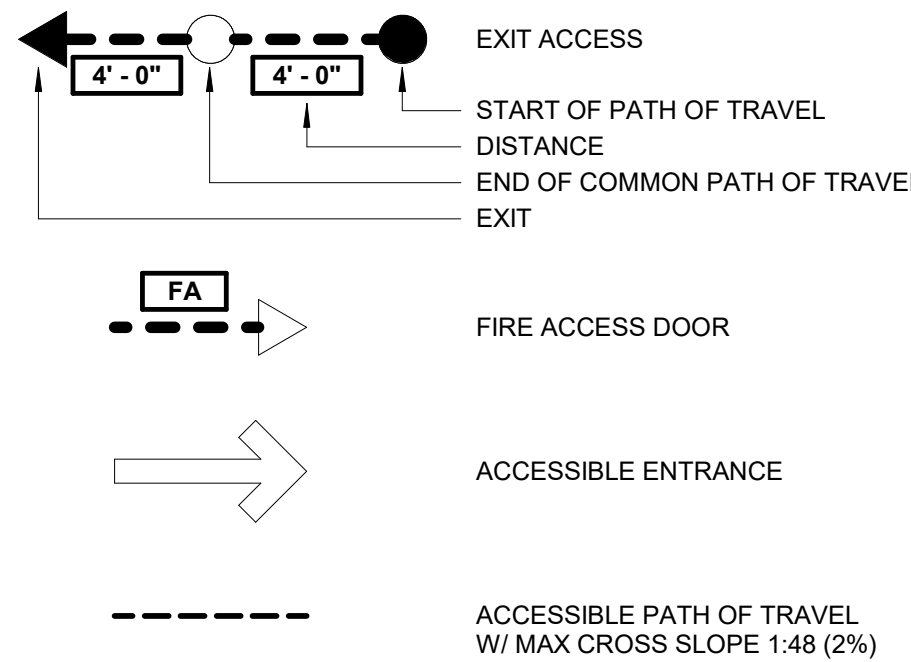

EXIT SIGN LEGEND

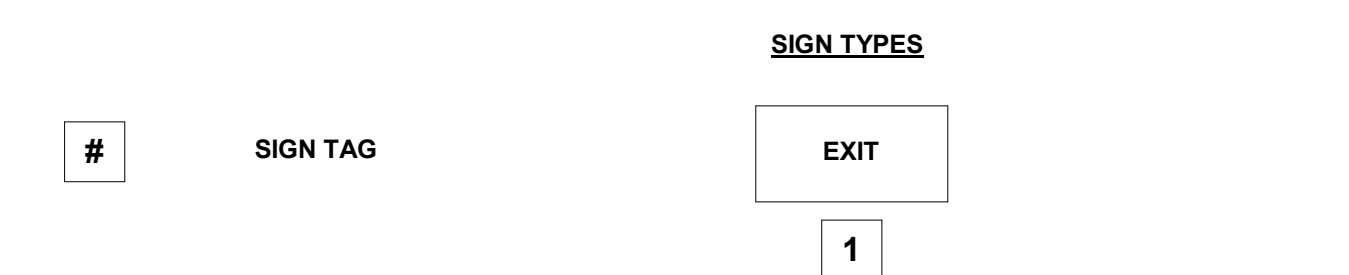

LIFE SAFETY FIXTURE LEGEND



LIFE SAFETY PLAN NOTES

- EXITS AND EXIT ACCESS DOORS SHALL BE MARKED BY AN APPROVED EXIT SIGN READILY VISIBLE FROM ANY DIRECTION OF EGRESS TRAVEL. THE PATH OF EGRESS TRAVEL TO EXITS AND WITHIN EXITS SHALL BE MARKED BY READILY VISIBLE EXIT SIGNS TO CLEARLY INDICATE THE DIRECTION OF EGRESS TRAVEL IN CASES WHERE THE EXIT OR THE PATH OF EGRESS TRAVEL IS NOT IMMEDIATELY VISIBLE TO THE OCCUPANTS. INTERVENING MEANS OF EGRESS DOORS WITHIN EXITS SHALL BE MARKED BY EXIT SIGNS. EXIT SIGN PLACEMENT SHALL BE SUCH THAT ANY POINT IN AN EXIT ACCESS CORRIDOR OR EXIT PASSAGEWAY IS WITHIN 100 FEET OR THE LISTED VIEWING DISTANCE OF THE SIGN, WHICHEVER IS LESS, FROM THE NEAREST VISIBLE EXIT SIGN.
A. EXCEPTIONS:
 - EXIT SIGNS ARE NOT REQUIRED IN ROOMS OR AREAS THAT REQUIRE ONLY ONE EXIT OR EXIT ACCESS.
- MAIN EXTERIOR EXIT DOORS OR GATES THAT ARE OBVIOUSLY AND CLEARLY IDENTIFIABLE AS EXITS NEED NOT HAVE EXIT SIGNS WHERE APPROVED BY THE BUILDING OFFICIAL.
A. EXCEPTIONS:
 - TACTILE SIGNS NEED NOT BE PROVIDED WITH ILLUMINATION.
- ALL REQUIRED EXITS SHALL HAVE A SINGLE SIGN WITH THE WORD "EXIT" IN RAISED CHARACTERS AND BRAILLE BELOW ADJACENT TO EACH DOOR TO AN AREA OF REFUGE, PROVIDING DIRECT ACCESS TO A STAIRWAY, AN EXTERIOR AREA FOR ASSISTED RESCUE, AN EXIT STAIRWAY OR RAMP, AN EXIT PASSAGEWAY AND THE EXIT DISCHARGE.