



SECTION @ DRIVE-IN DOOR

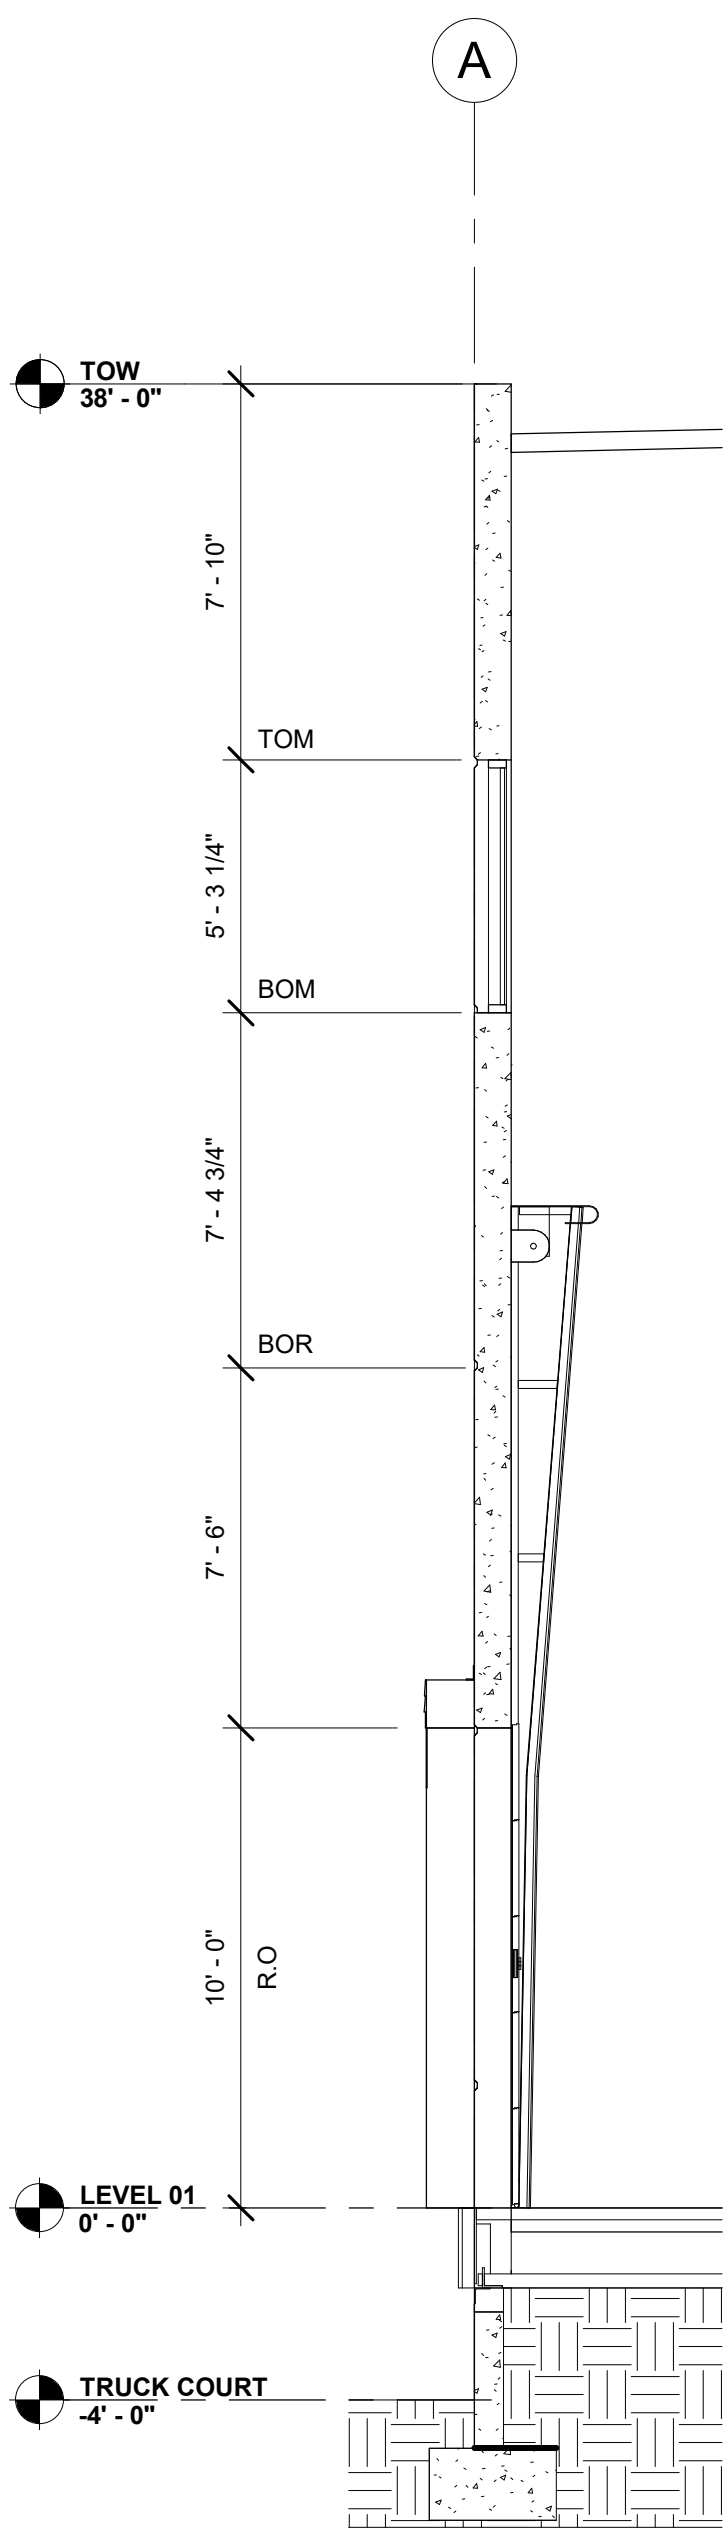

SECTION @ DOCK DOOR 3
SCALE: 1/4" = 1'-0"

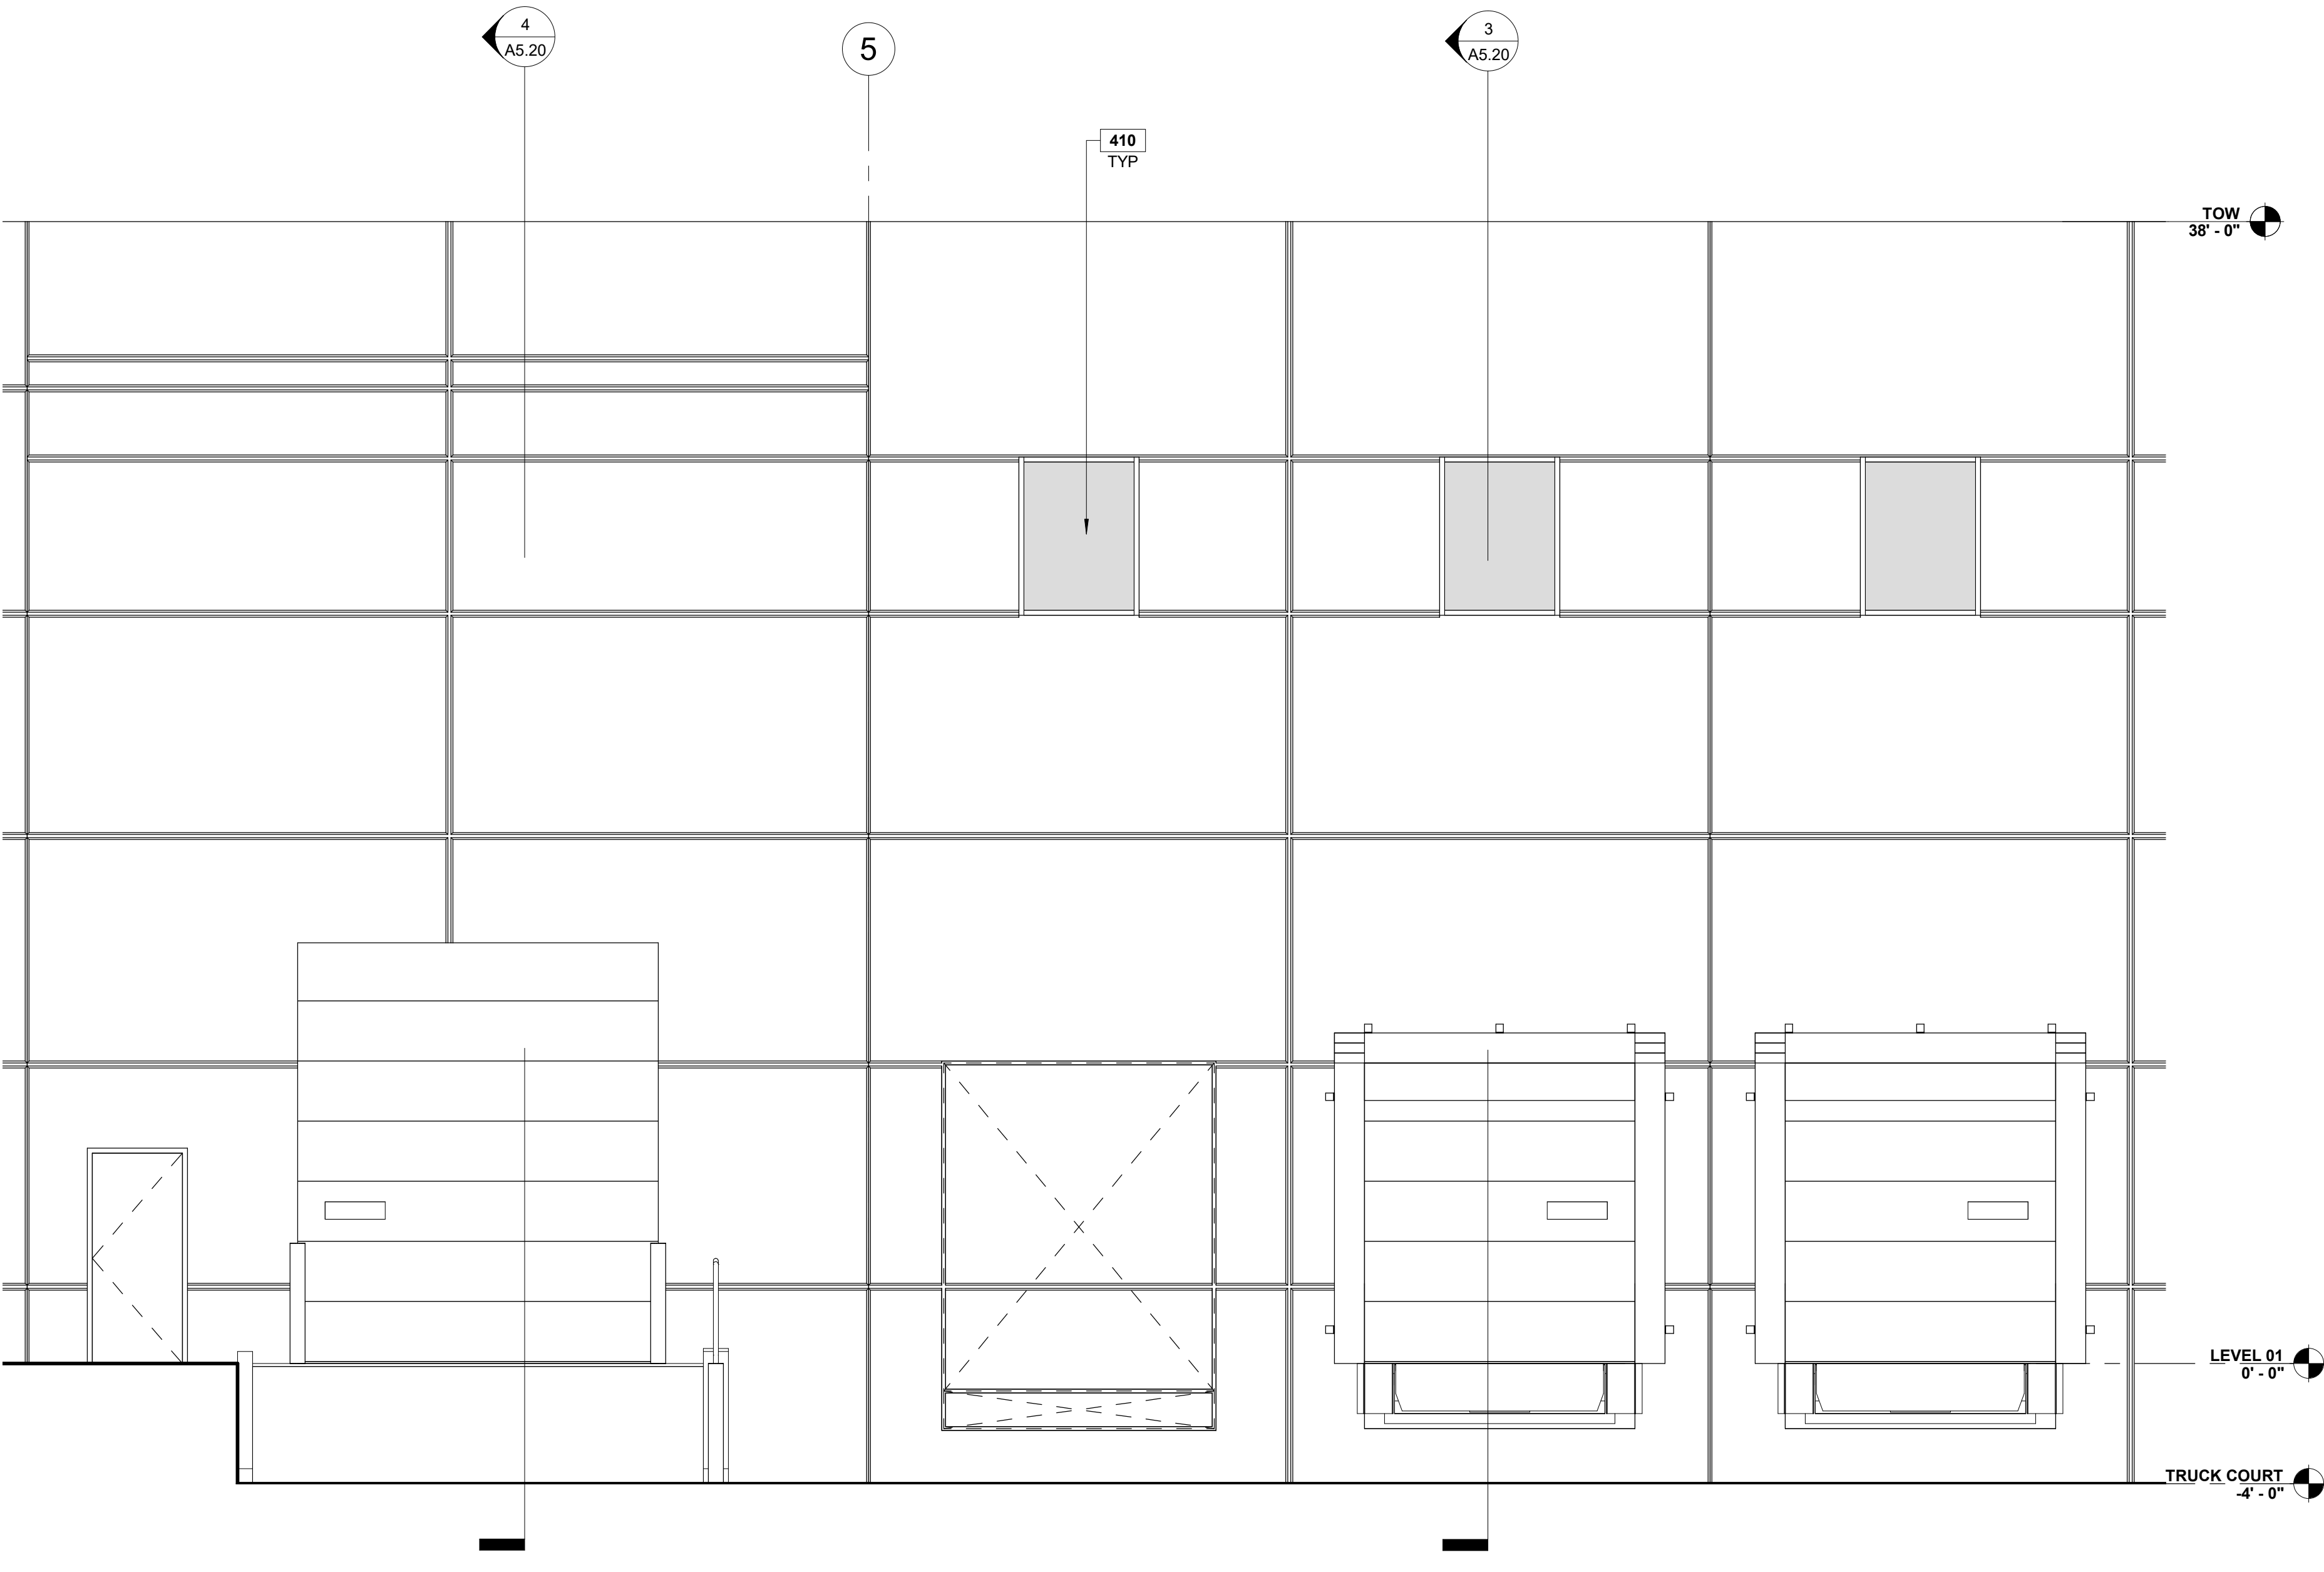

ENLARGED ELEVATION - DOCK WALL

GLAZING LEGEND

- GL-01 - INSULATED GLAZING UNIT**
 1 THICK THICK WITH 1/4" THICK CLEAR LITES AND LOW-E COATING
 (SEE ENERGY CALCULATIONS FOR REQUIREMENTS)
[ENSURE ENERGY CALCULATIONS INCLUDE SHGC AND VT VALUES]

GL-02 - TEMPERED SAFETY GLAZING
 TYPE GL-01 WITH TEMPERED SAFETY GLAZING


GL-03 - SPANDREL GLAZING
 TYPE GL-01 WITH SPANDREL GLAZING

PARTITION LEGEND

-
- 1 HOUR RATED ASSEMBLY

SHEET NOTES

- 10 CLERESTORY WINDOW.

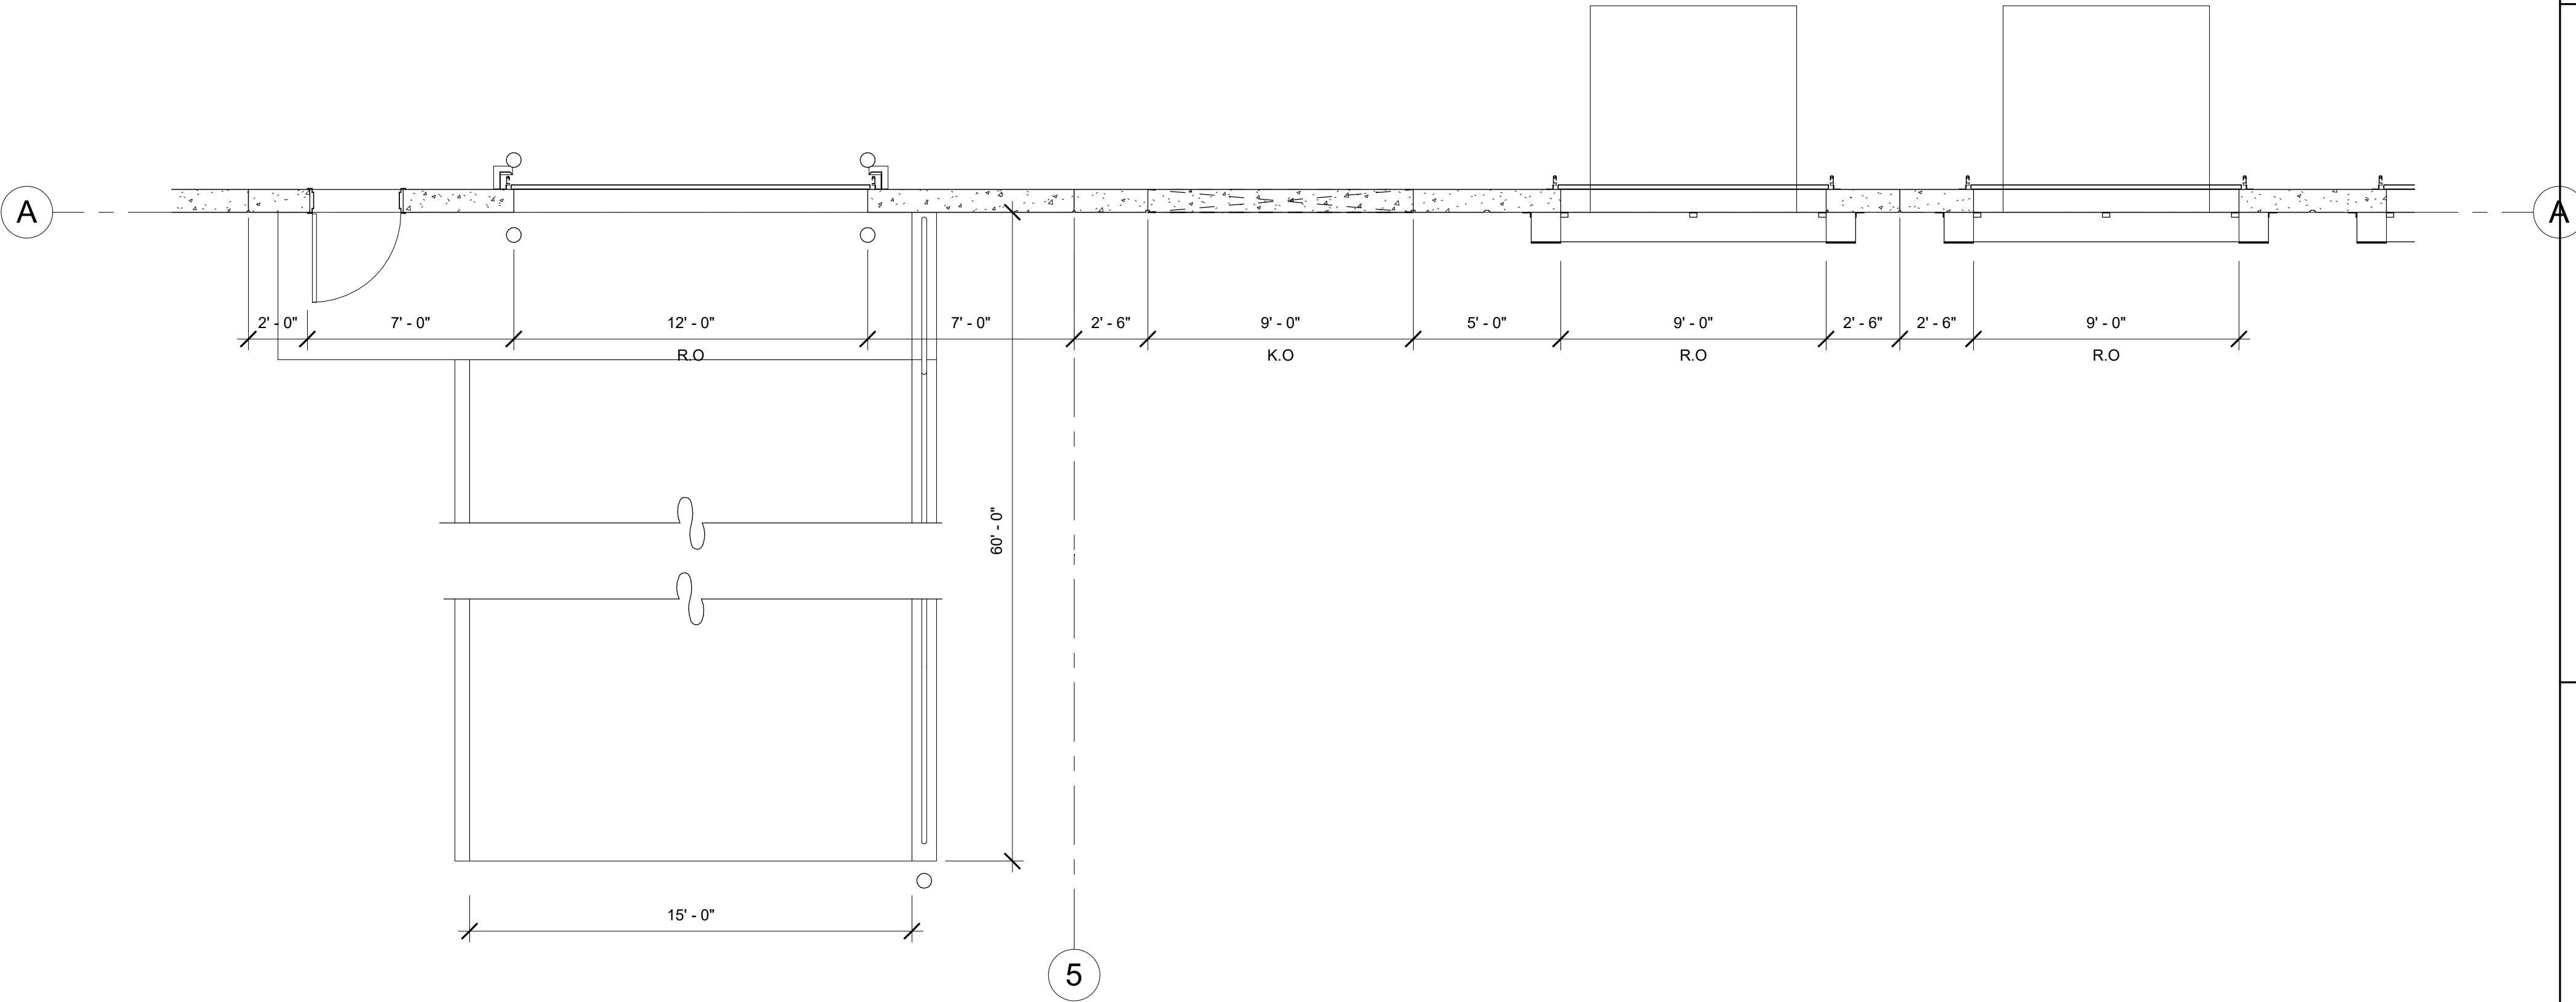

ENLARGED PLAN - DOCK WALL

SCALE: 1/4" = 1'-0"

1