




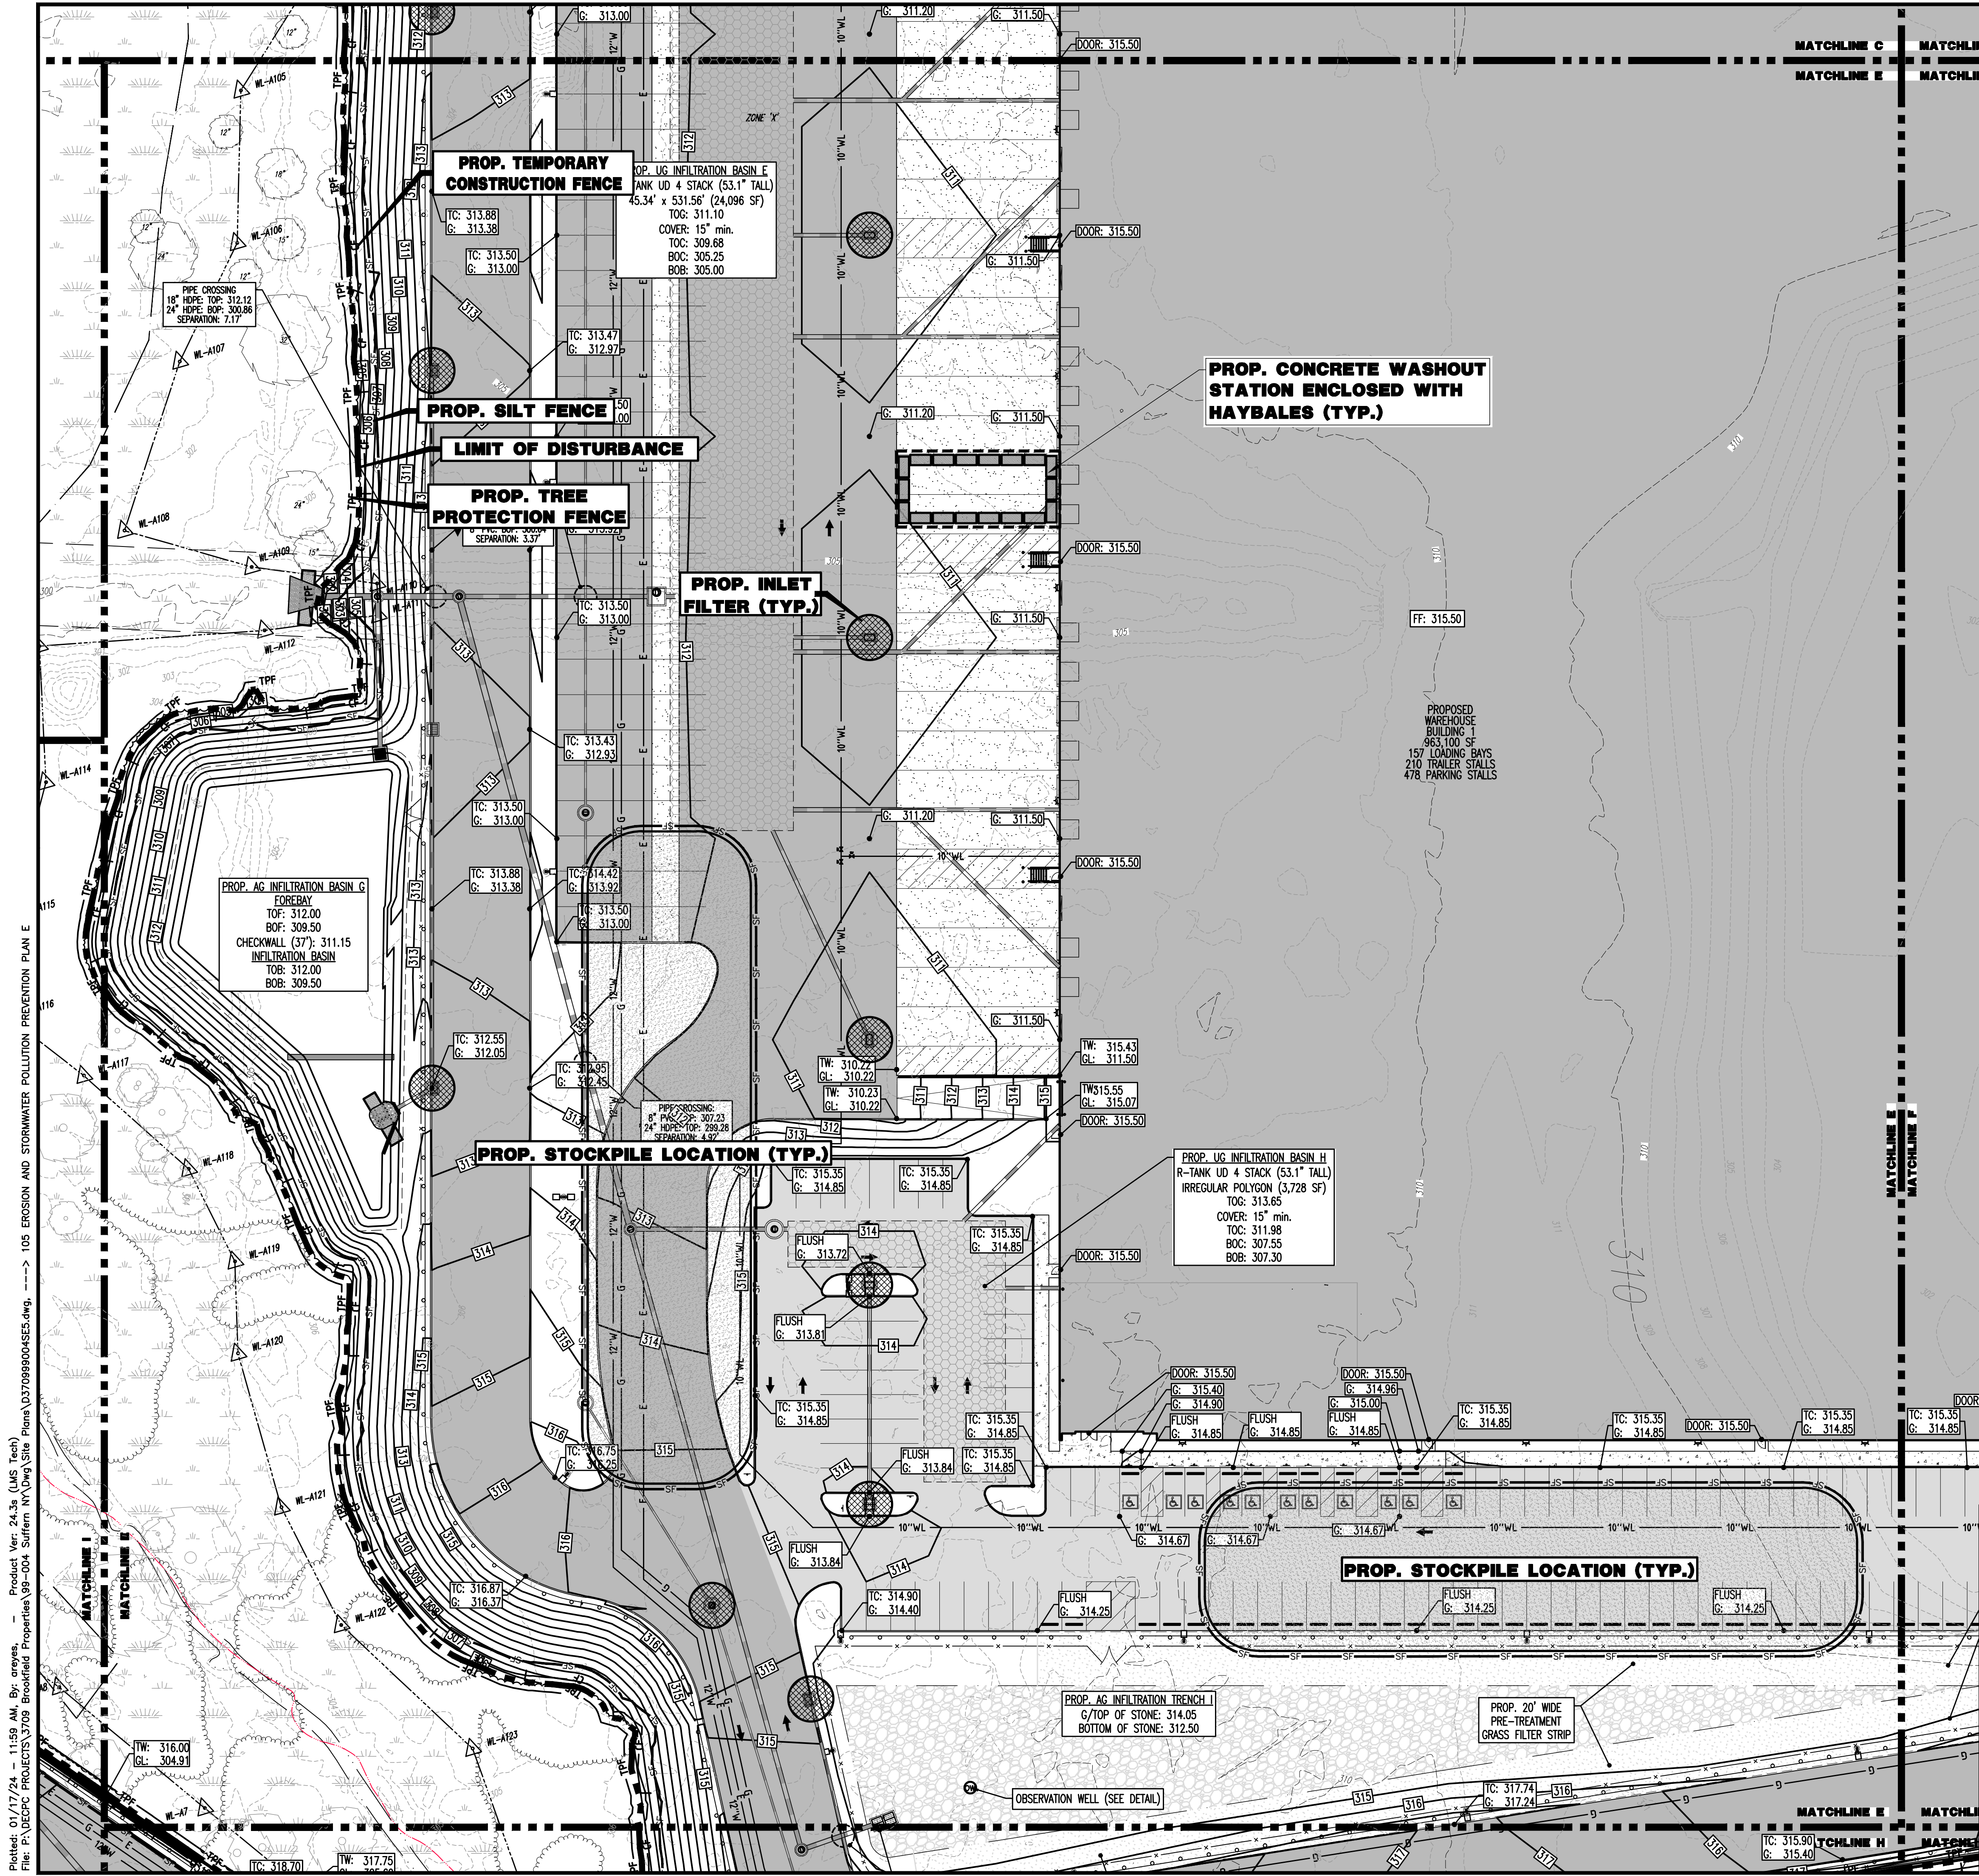


THIS PLAN TO BE UTILIZED FOR SOIL EROSION & SEDIMENT CONTROL PURPOSES ONLY

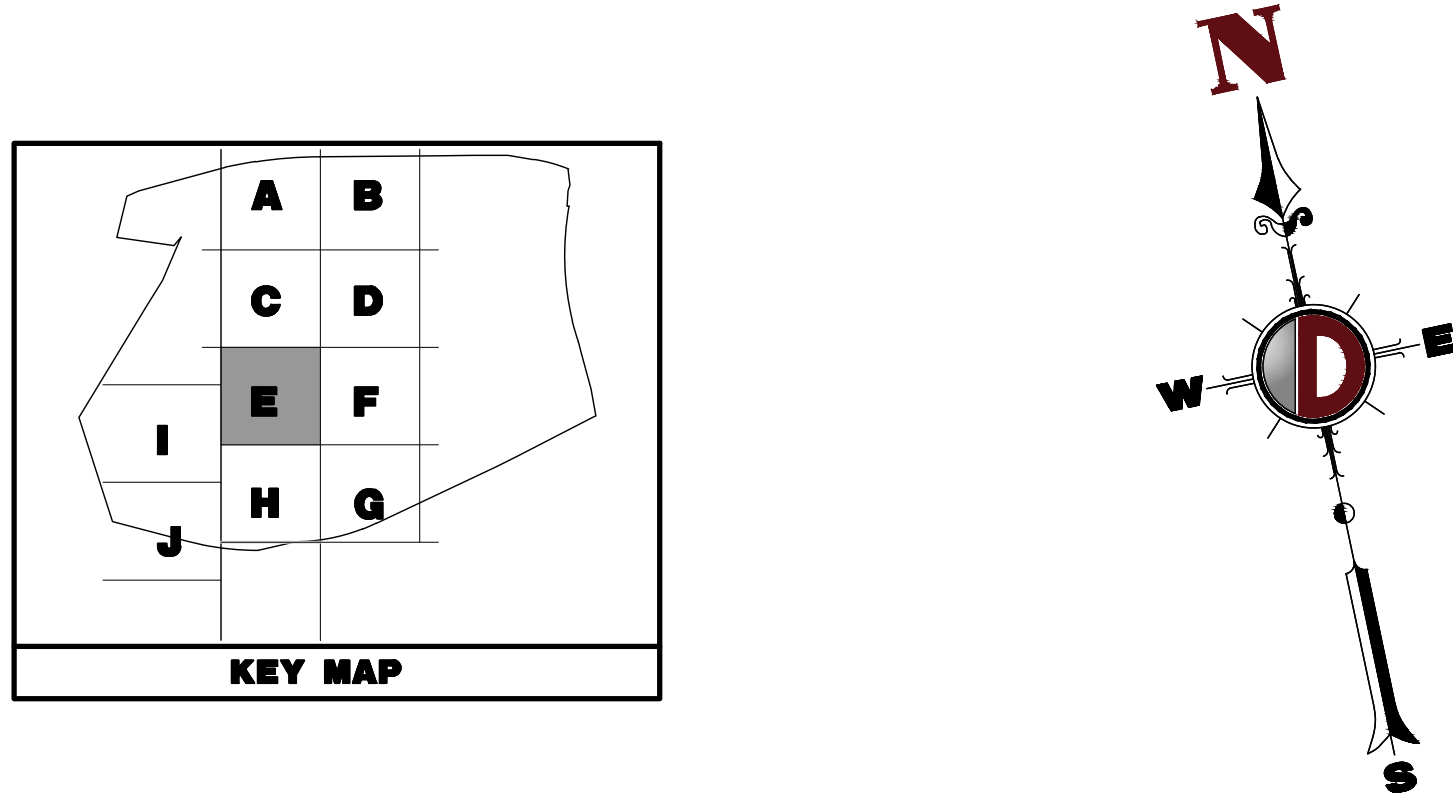

EROSION CONTROL LEGEND

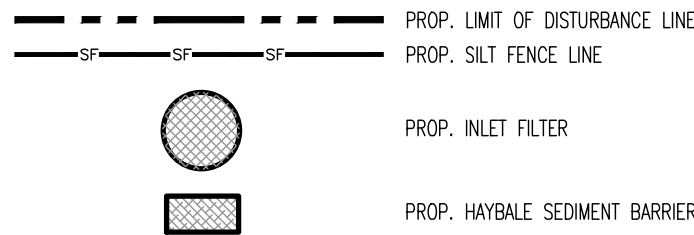

PAVEMENT LEGEND

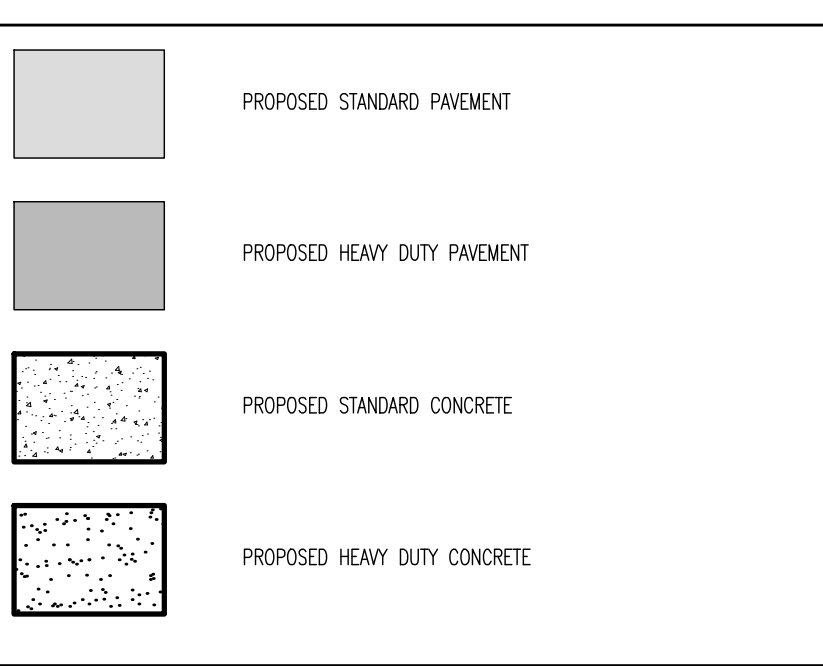


CONSTRUCTION PHASING:

1. INSTALL STABILIZED CONSTRUCTION ENTRANCE AND SILT FENCE.
2. DEMOLITION OF SITE FEATURES AS DETAILED ON SHEETS 5-16 OF 118. EXCAVATED MATERIALS SHALL NOT BE STORED ON-SITE. ALL THE LEFT OVER MATERIALS NEED TO BE TRUCKED OUT FROM THE SITE.
3. INSTALL UNDERGROUND PIPING, UTILITIES AND DRAINAGE STRUCTURES.
4. INSTALL INLET PROTECTION.
5. CLEAR AND ROUGH GRADE FOR NEW BUILDING & SITE IMPROVEMENTS.
6. EXCAVATE AND INSTALL SITE IMPROVEMENTS INCLUDING CURBING, SIDEWALKS, AND LIGHT POLE FOUNDATIONS.
7. GRADE PARKING LOT AND INSTALL SUB BASE AND PAVEMENT BASE COURSE.
8. REMOVE SILT FENCE AND SEDIMENT CONTROL FEATURES.
9. INSTALL FINAL PAVEMENT AND FINAL VEGETATION INCLUDING SEEDING AND LANDSCAPING.

LIMIT OF DISTURBANCE = 2,701,021.67 SF. (62.00 Ac.)

SEE SHEET 03 OF 132 FOR SOIL EROSION NOTES

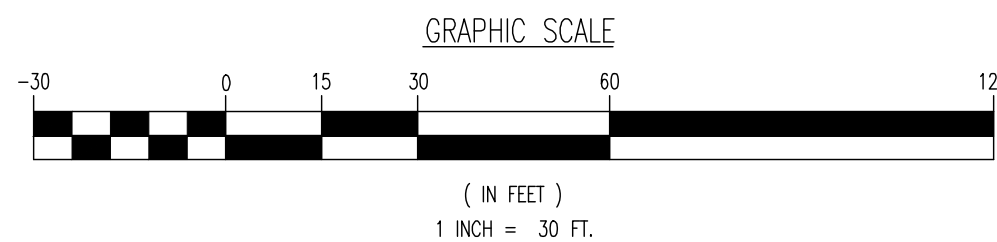

THIS PLAN SET IS FOR PERMITTING PURPOSES ONLY AND MAY NOT BE USED FOR CONSTRUCTION

DYNAMIC
ENGINEERING

LAND DEVELOPMENT CONSULTING • PERMITTING • GEOTECHNICAL • ENVIRONMENTAL • SURVEY • PLANNING & ZONING

TITLE:
EROSION AND STORMWATER POLLUTION PREVENTION PLAN E

PROJECT:
**IV2 ROCKLAND LOGISTICS, LLC
PROPOSED INDUSTRIAL PARK AT 25 OLD MILL ROAD**
SECTION 55.22 BLOCK 1, LOT 1; SECTION 55.37, BLOCK 1, LOT 31
OLD MILL ROAD AND HEMION ROAD (CR 93)
VILLAGE OF SUFFERN, ROCKLAND COUNTY, NEW YORK

ZACHARY A. KAMM
PROFESSIONAL ENGINEER
NEW YORK LICENSE NO. 107071

JOSHUA M. SWALD
PROFESSIONAL ENGINEER
NEW YORK LICENSE NO. 106339

105
OF 132

Rev. # 5

1954 Main Street
Lake Como, NJ 07719
T: 732.974.0198
F: 732.974.3521
www.dynamiceng.com

ALL STATES REQUIRE REGISTRATION OF
CONSULTANTS, ENGINEERS, OR ANY OTHER
PERSONS TO EXERCISE THE SERVICES
OFFERED HEREIN. SEE STATE REQUIREMENTS
FOR STATE SPECIFIC DIRECT PHONE NUMBERS VISIT:
WWW.CALL811.COM