


**FERGUSON WATERWORKS**  
FOR ADDITIONAL INFORMATION PLEASE CONTACT:  
1-800-445-3038, www.ferguson.com

**R-TANK<sup>®</sup> SYSTEM LAYOUT  
VZ ROCKLAND LOGISTICS LLC  
SUFFERN, NY**


SCALE  
NTS  
DRAWN BY  
BTF  
DATE  
01/10/2024  
SHEET NO.  
3 of 6

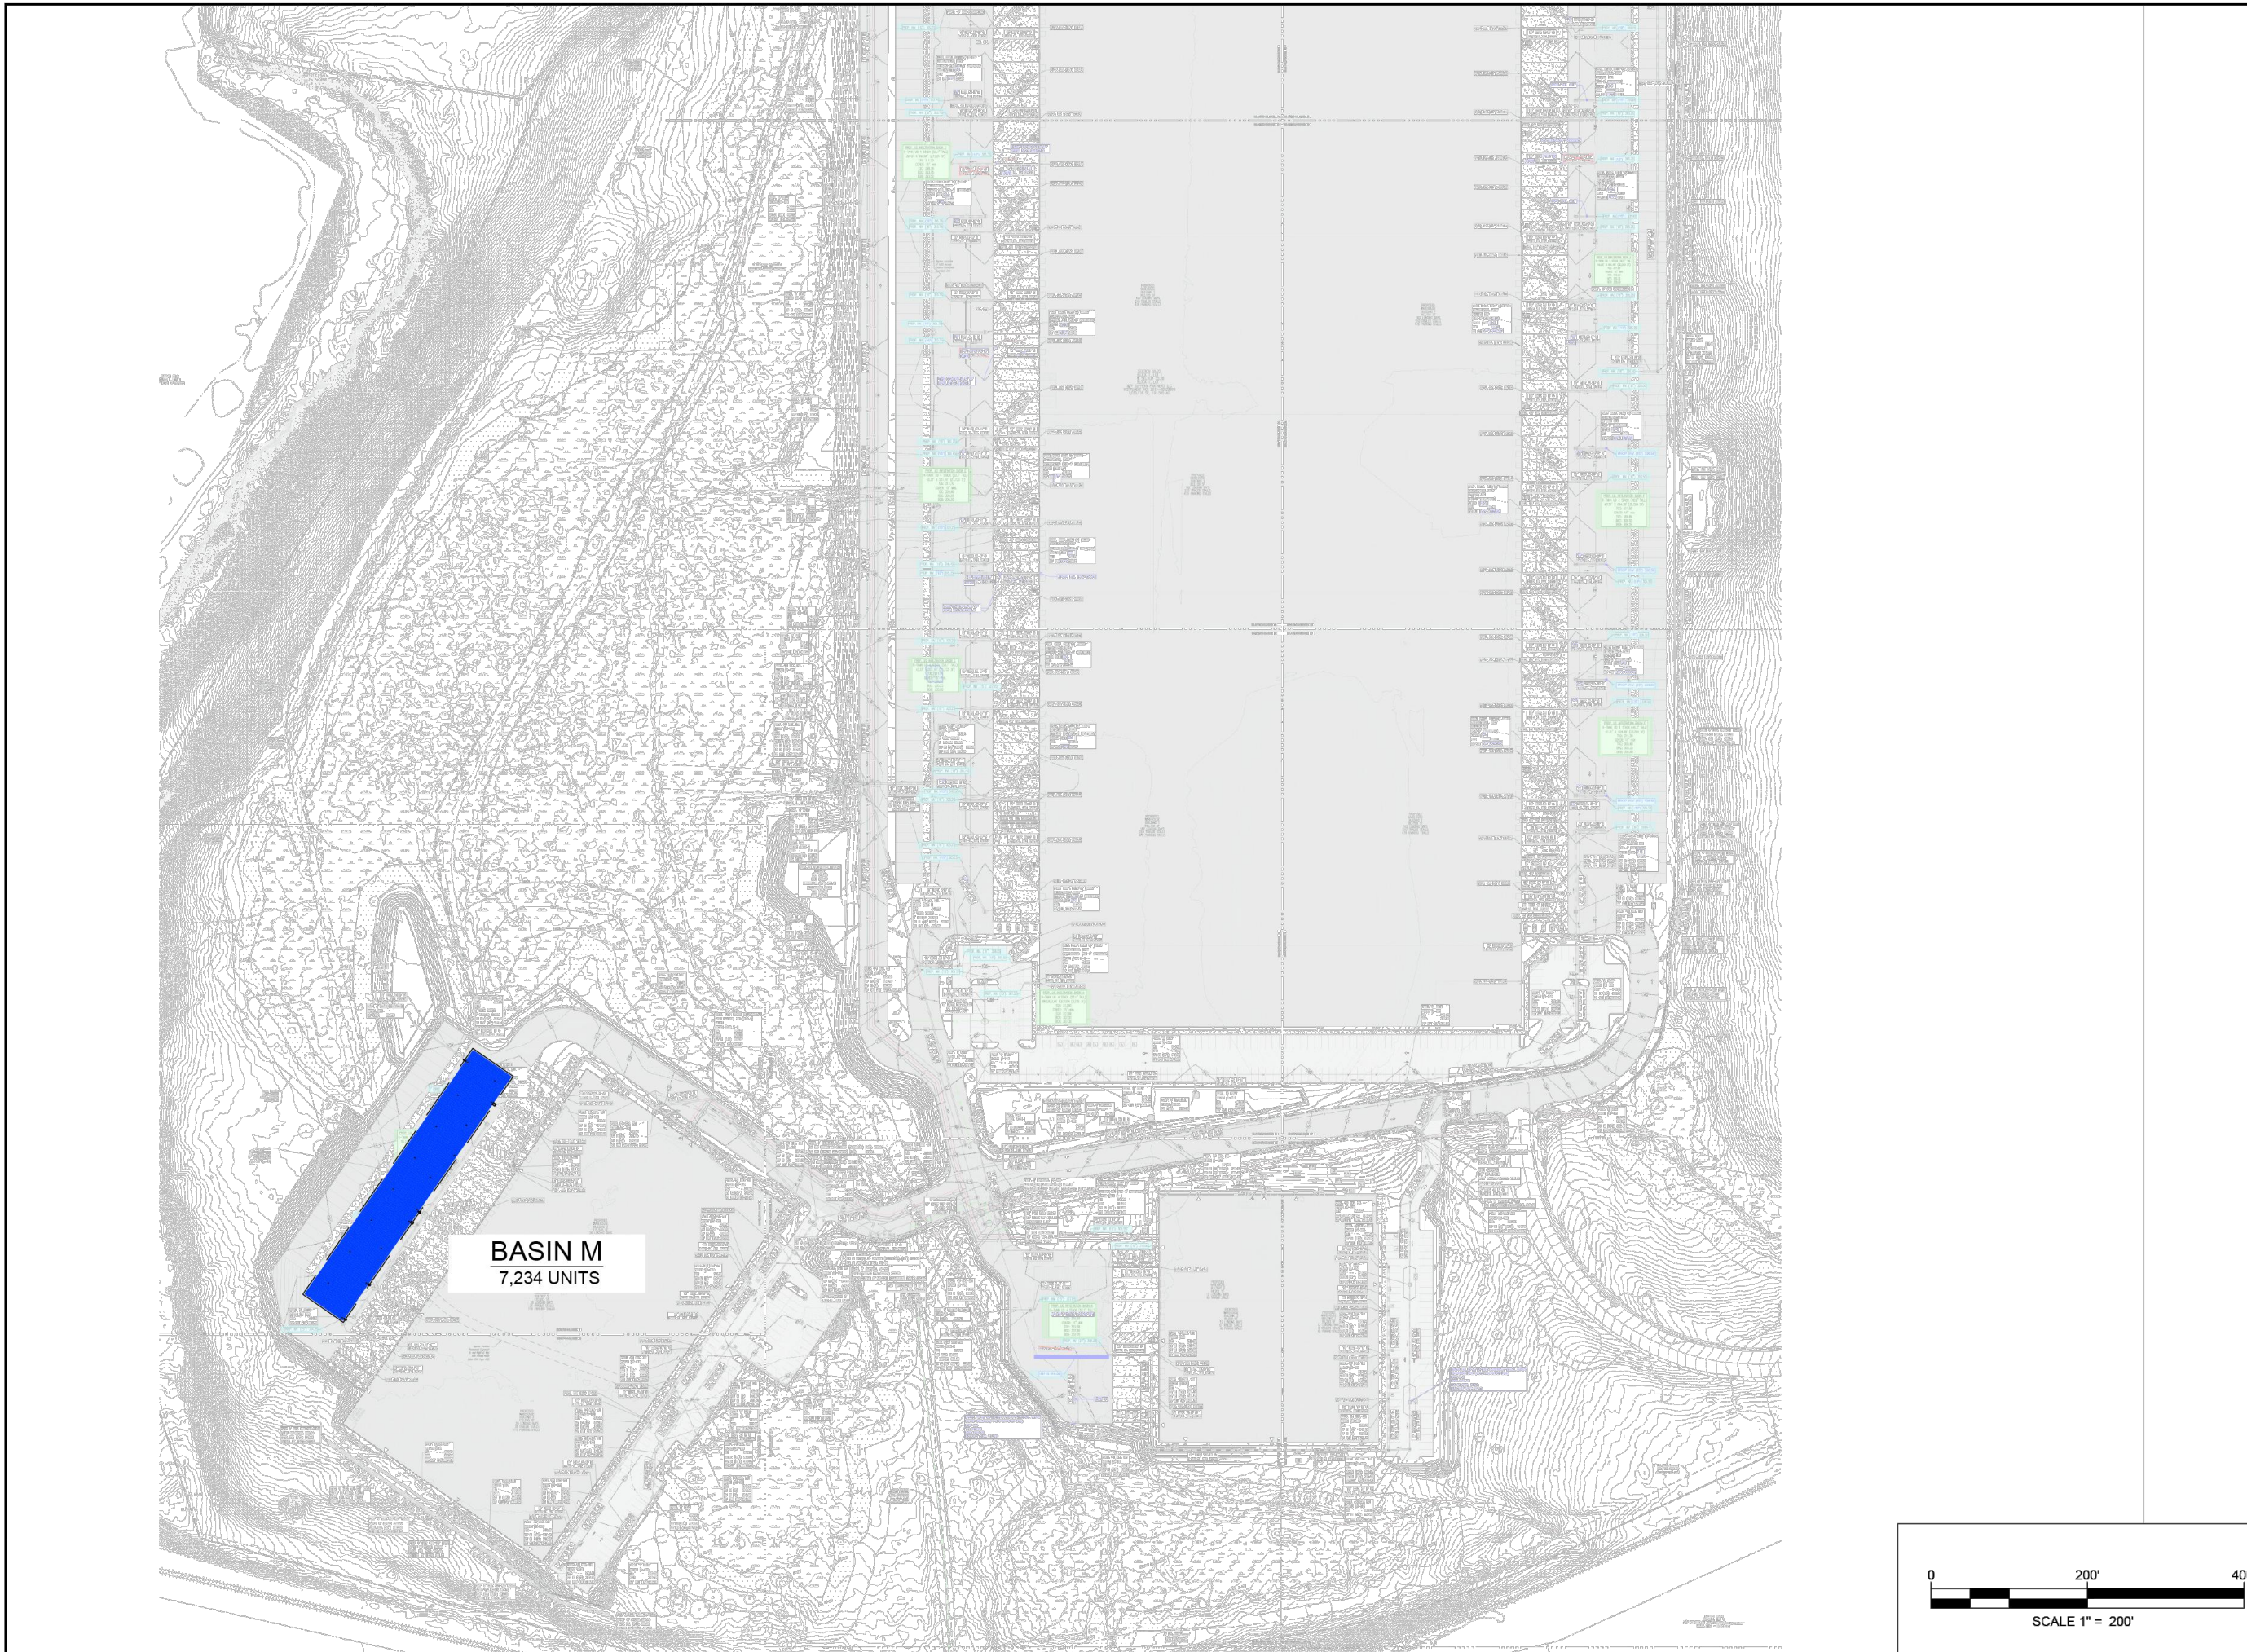

**FERGUSON WATERWORKS**  
FOR ADDITIONAL INFORMATION PLEASE CONTACT:  
1-800-445-3038, www.ferguson.com

**R-TANK<sup>®</sup> SYSTEM LAYOUT  
VZ ROCKLAND LOGISTICS LLC  
SUFFERN, NY**

SCALE  
1" = 200'  
DRAWN BY  
BTF  
DATE  
01/10/2024  
SHEET NO.  
1 of 6

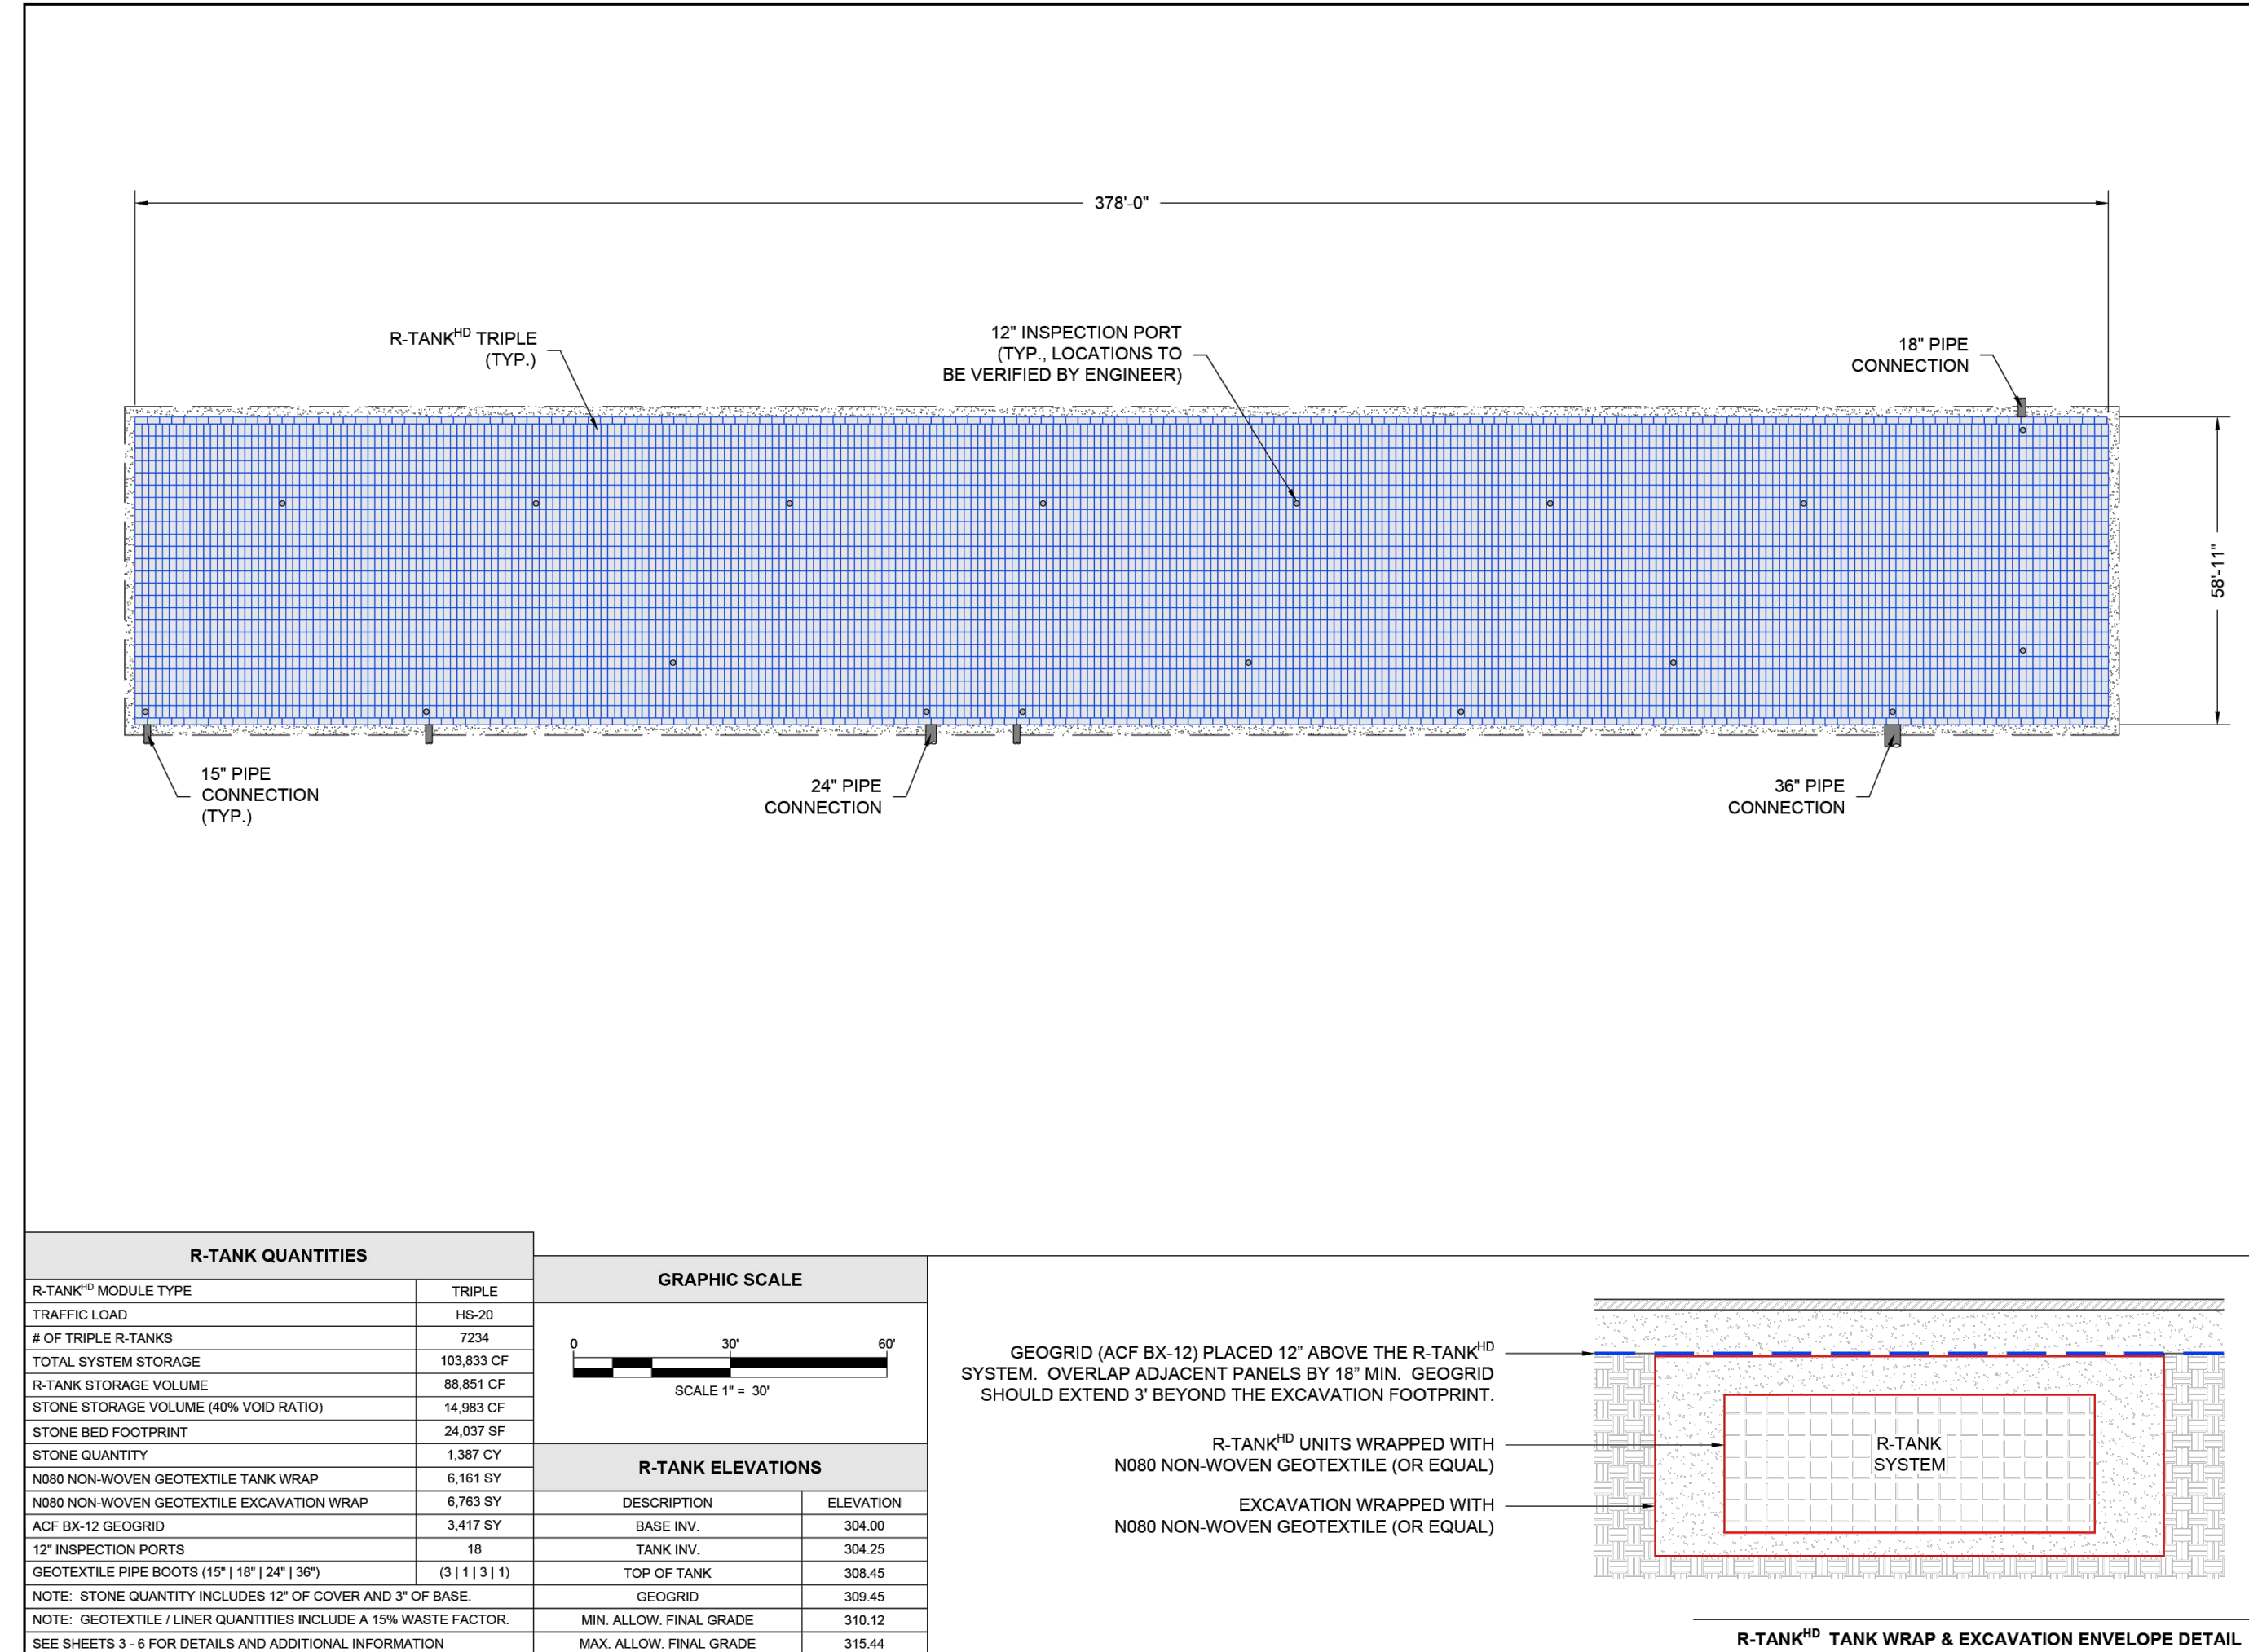

**FERGUSON WATERWORKS**  
FOR ADDITIONAL INFORMATION PLEASE CONTACT:  
1-800-445-3038, www.ferguson.com

**R-TANK<sup>®</sup> SYSTEM LAYOUT  
VZ ROCKLAND LOGISTICS LLC  
SUFFERN, NY**

SCALE  
1" = 30'  
DRAWN BY  
BTF  
DATE  
01/10/2024  
SHEET NO.  
2 of 6

THIS PLAN SET IS FOR PERMITTING PURPOSES ONLY AND MAY NOT BE USED FOR CONSTRUCTION

**DYNAMIC ENGINEERING**  
LAND DEVELOPMENT CONSULTING • PERMITTING • GEOTECHNICAL • ENVIRONMENTAL • SURVEY • PLANNING & ZONING

1954 Main Street  
Lake Como, NJ 07719  
T: 732.974.0198  
F: 732.974.3521  
www.dynamiceng.com

PROJECT: **IV2 ROCKLAND LOGISTICS, LLC**  
**PROPOSED INDUSTRIAL PARK AT 25 OLD MILL ROAD**  
SECTION 55.22 BLOCK 1, LOT 1; SECTION 55.37, BLOCK 1, LOT 31  
OLD MILL ROAD AND HEMION ROAD (CR 93)  
VILLAGE OF SUFFERN, ROCKLAND COUNTY, NEW YORK

JOB No: 3709-99-004  
DRAWN BY: UV  
DESIGNED BY: JMS  
CHECKED BY: JMS  
CHECKED BY: ZAK

DATE: 12/17/2021  
SCALE: (H) NOT TO SCALE  
SHEET No: 116  
OF 132

**ZACHARY A. KAMM**  
PROFESSIONAL ENGINEER  
NEW YORK LICENSE No. 107071

**JOSHUA M. SPENGL**  
PROFESSIONAL ENGINEER  
NEW YORK LICENSE No. 10639

**PROTECT YOURSELF**  
ALL STATES REQUIRE REGISTRATION OF CONTRACTS, AGREEMENTS, OR ANY OTHER PREPARED TO SIGNING THE CONTRACT'S OFFICE ADDRESS. IN NY: 300  
FOR STATE SPECIFIC DIRECT PHONE NUMBERS VISIT: WWW.CALL811.COM