



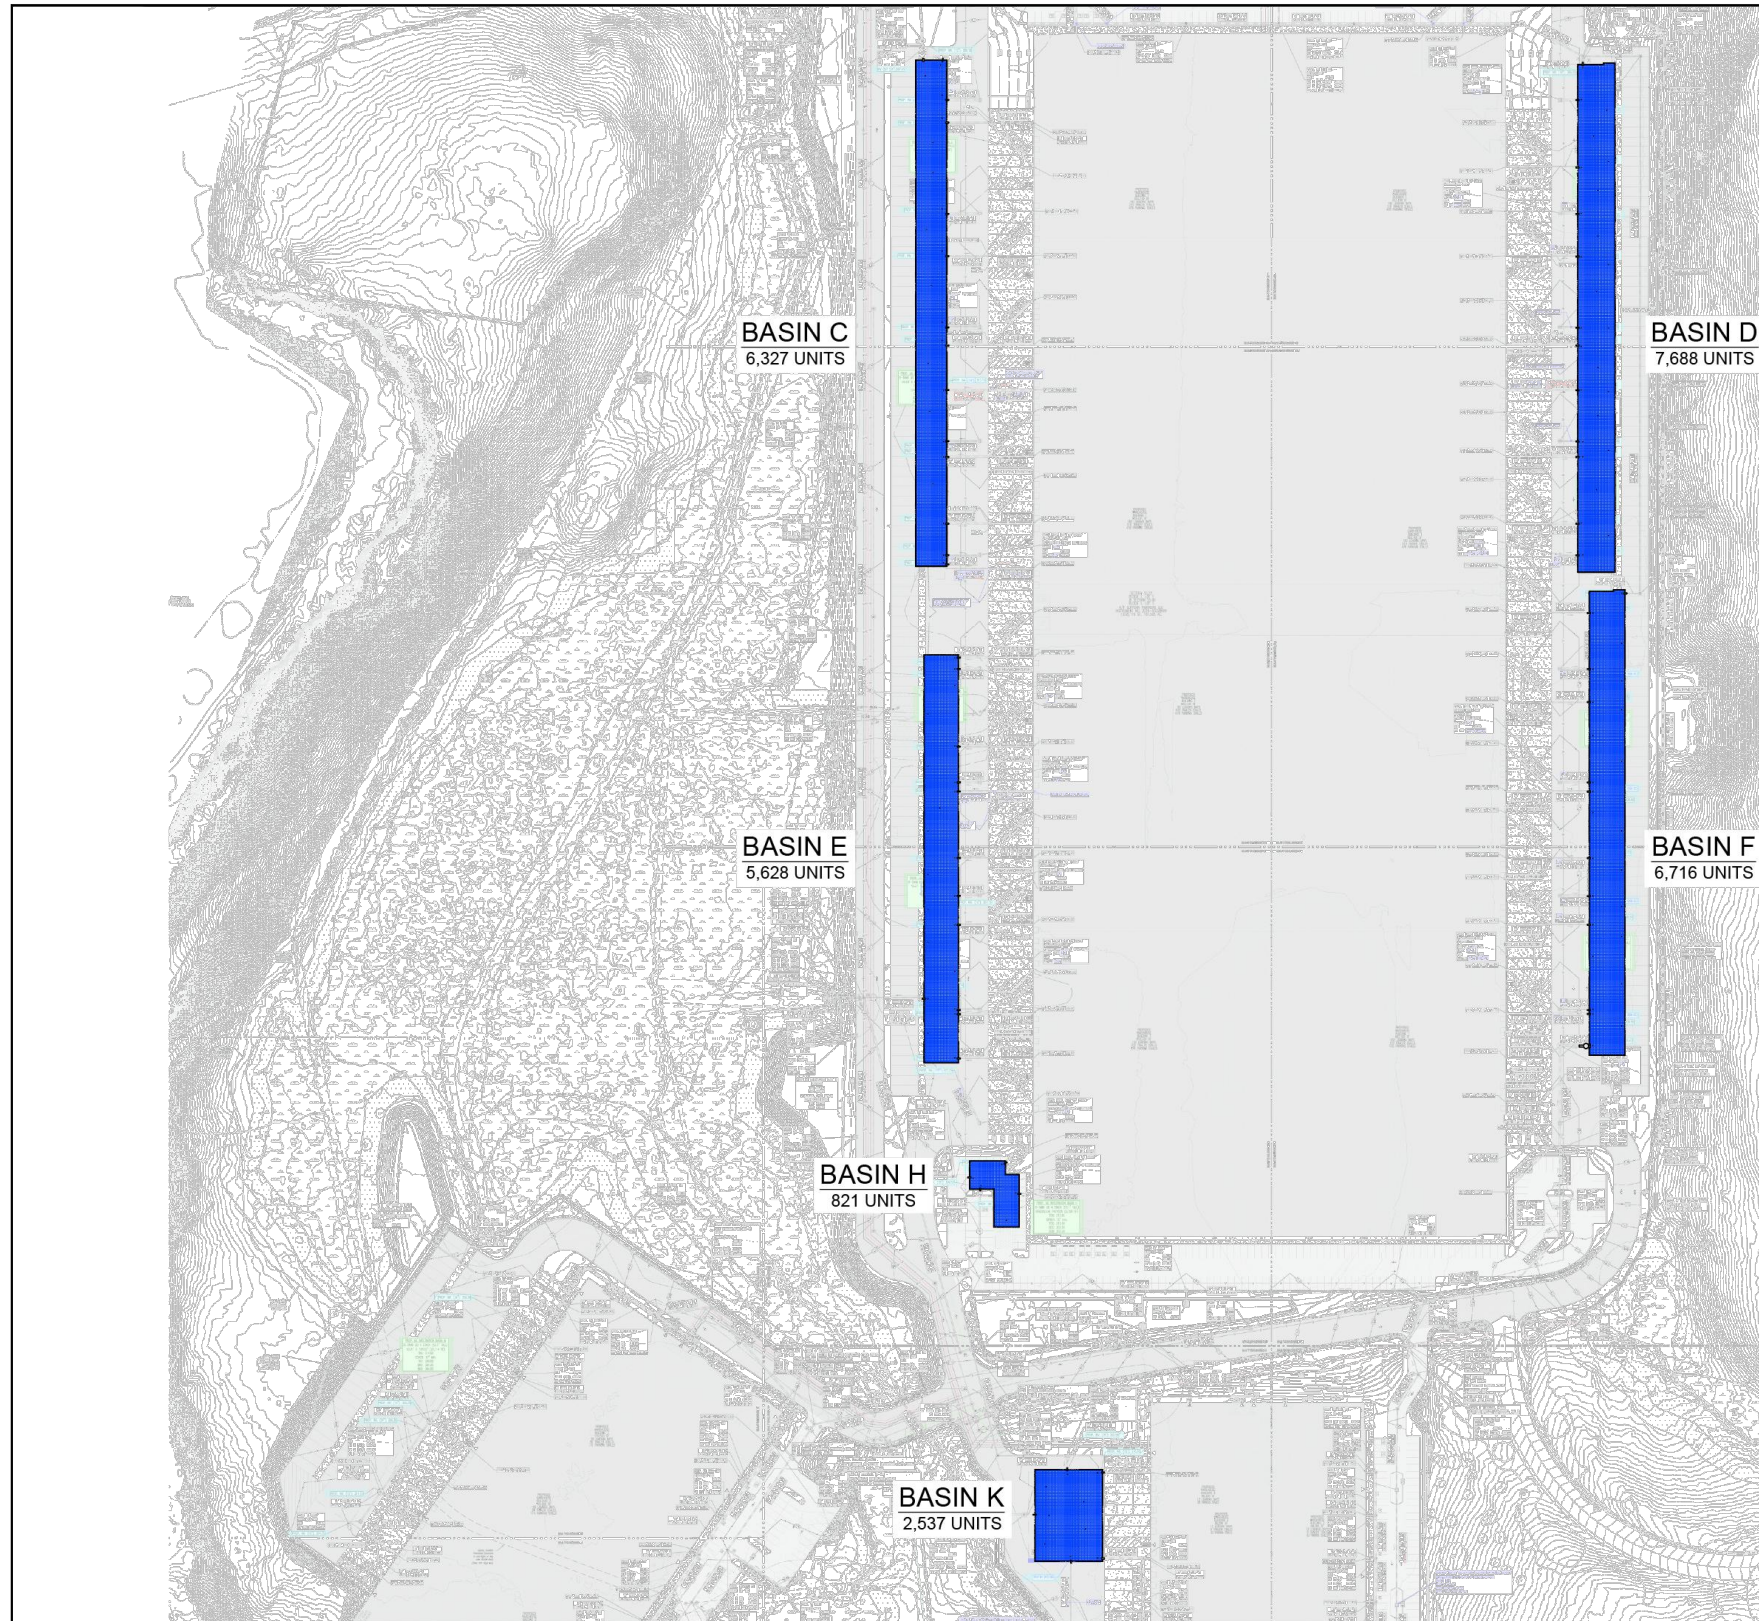

FERGUSON
WATERWORKS
FOR ADDITIONAL INFORMATION PLEASE CONTACT:
1-800-468-3008, www.ferguson.com

R-TANK[®] SYSTEM OVERLAY
IV2 ROCKLAND LOGISTICS LLC
SUFFERN, NY


SCALE
1" = 200'
DRAWN BY
BTP
DATE
01/10/2024
SHEET NO.
1 of 11

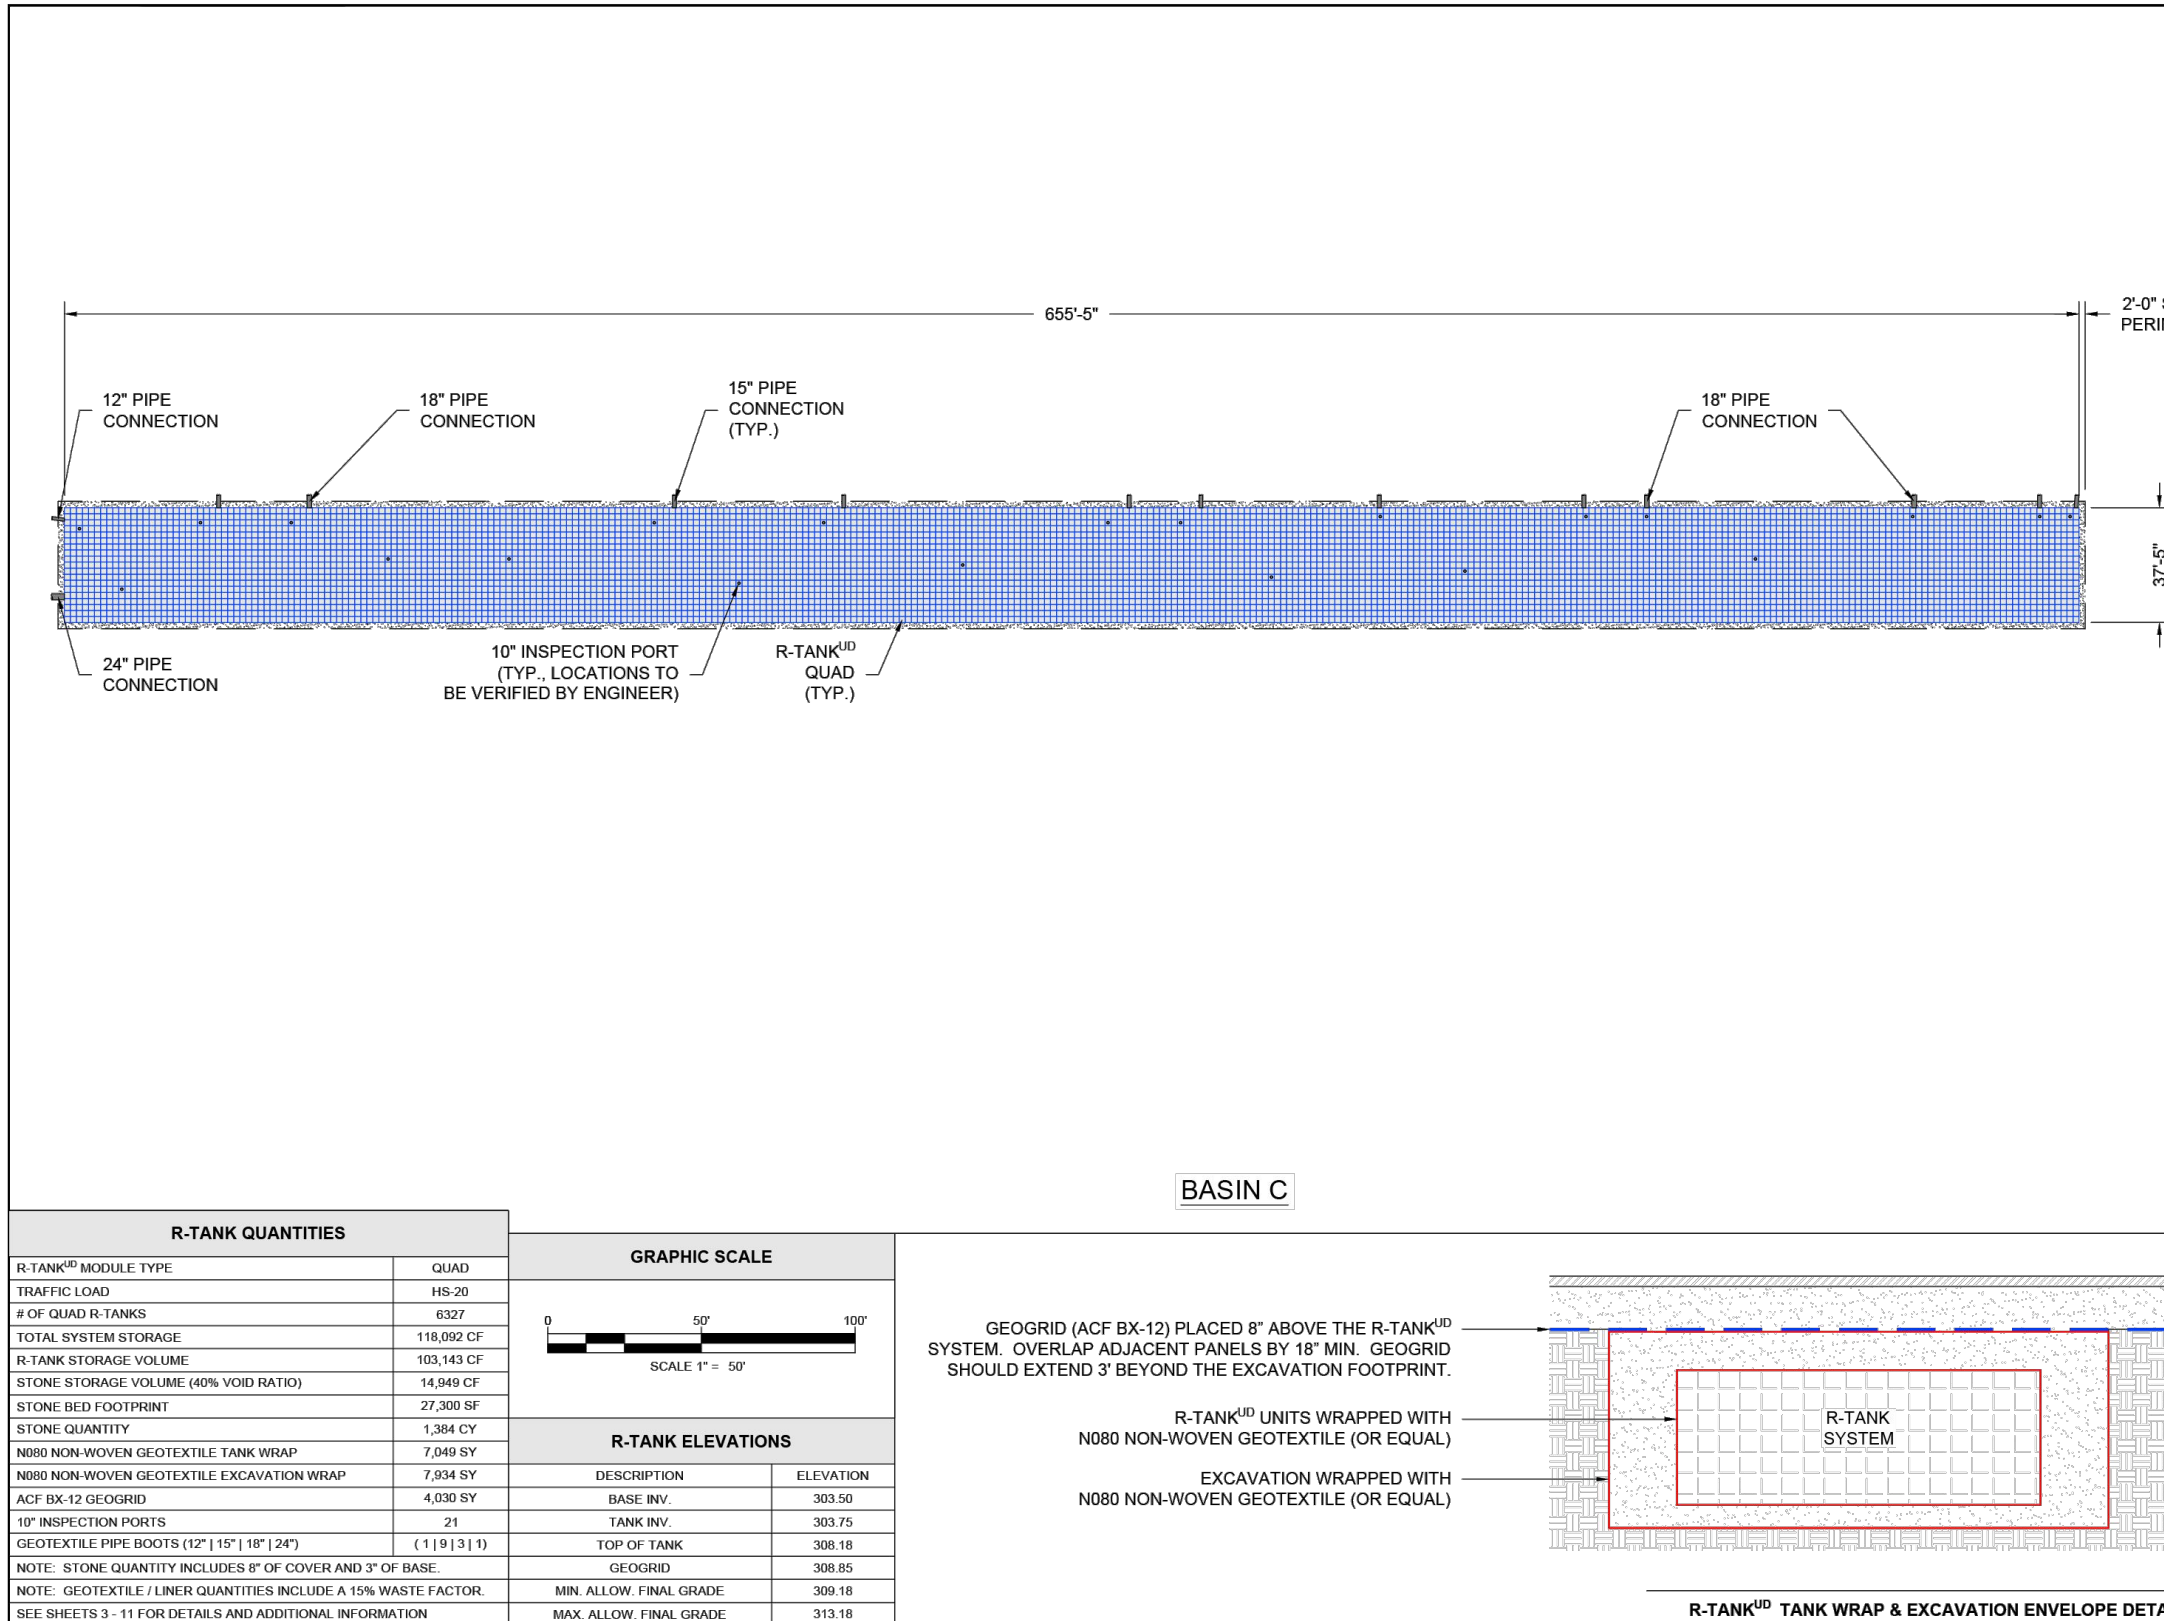

FERGUSON
WATERWORKS
FOR ADDITIONAL INFORMATION PLEASE CONTACT:
1-800-468-3008, www.ferguson.com

R-TANK[®] SYSTEM LAYOUT
IV2 ROCKLAND LOGISTICS LLC
SUFFERN, NY


SCALE
1" = 50'
DRAWN BY
BTP
DATE
01/10/2024
SHEET NO.
2 of 11

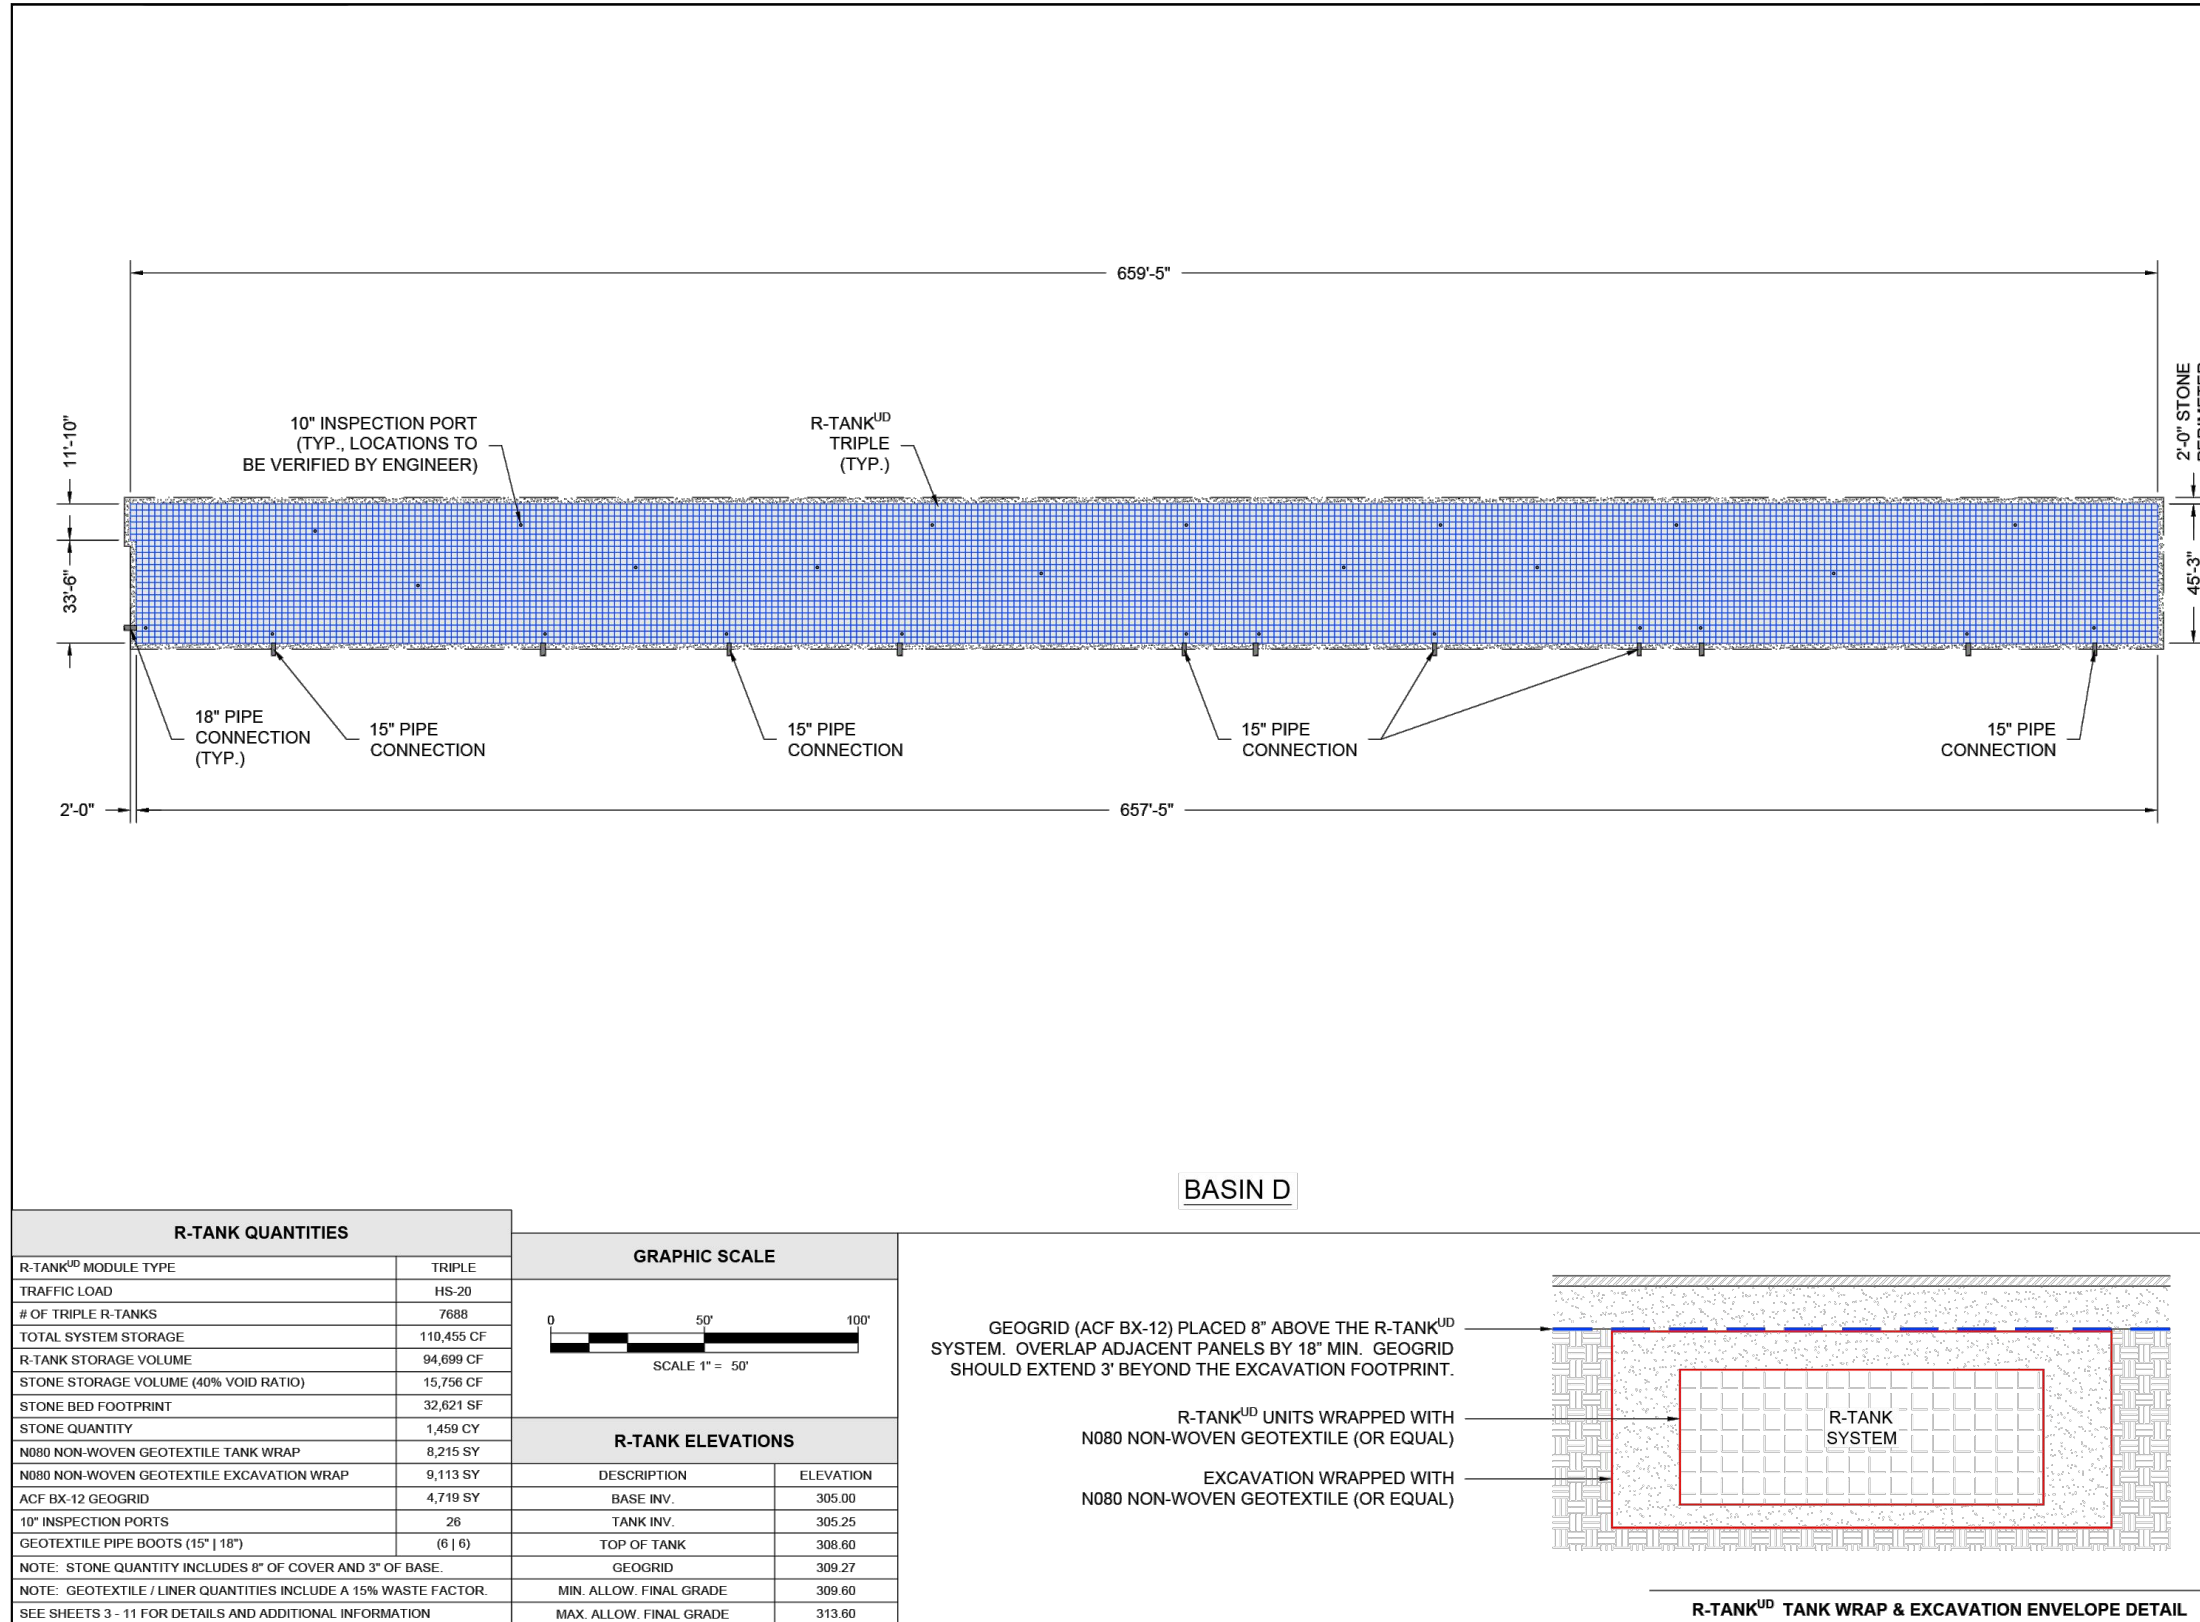

FERGUSON
WATERWORKS
FOR ADDITIONAL INFORMATION PLEASE CONTACT:
1-800-468-3008, www.ferguson.com

R-TANK[®] SYSTEM LAYOUT
IV2 ROCKLAND LOGISTICS LLC
SUFFERN, NY

SCALE
1" = 50'
DRAWN BY
BTP
DATE
01/10/2024
SHEET NO.
3 of 11

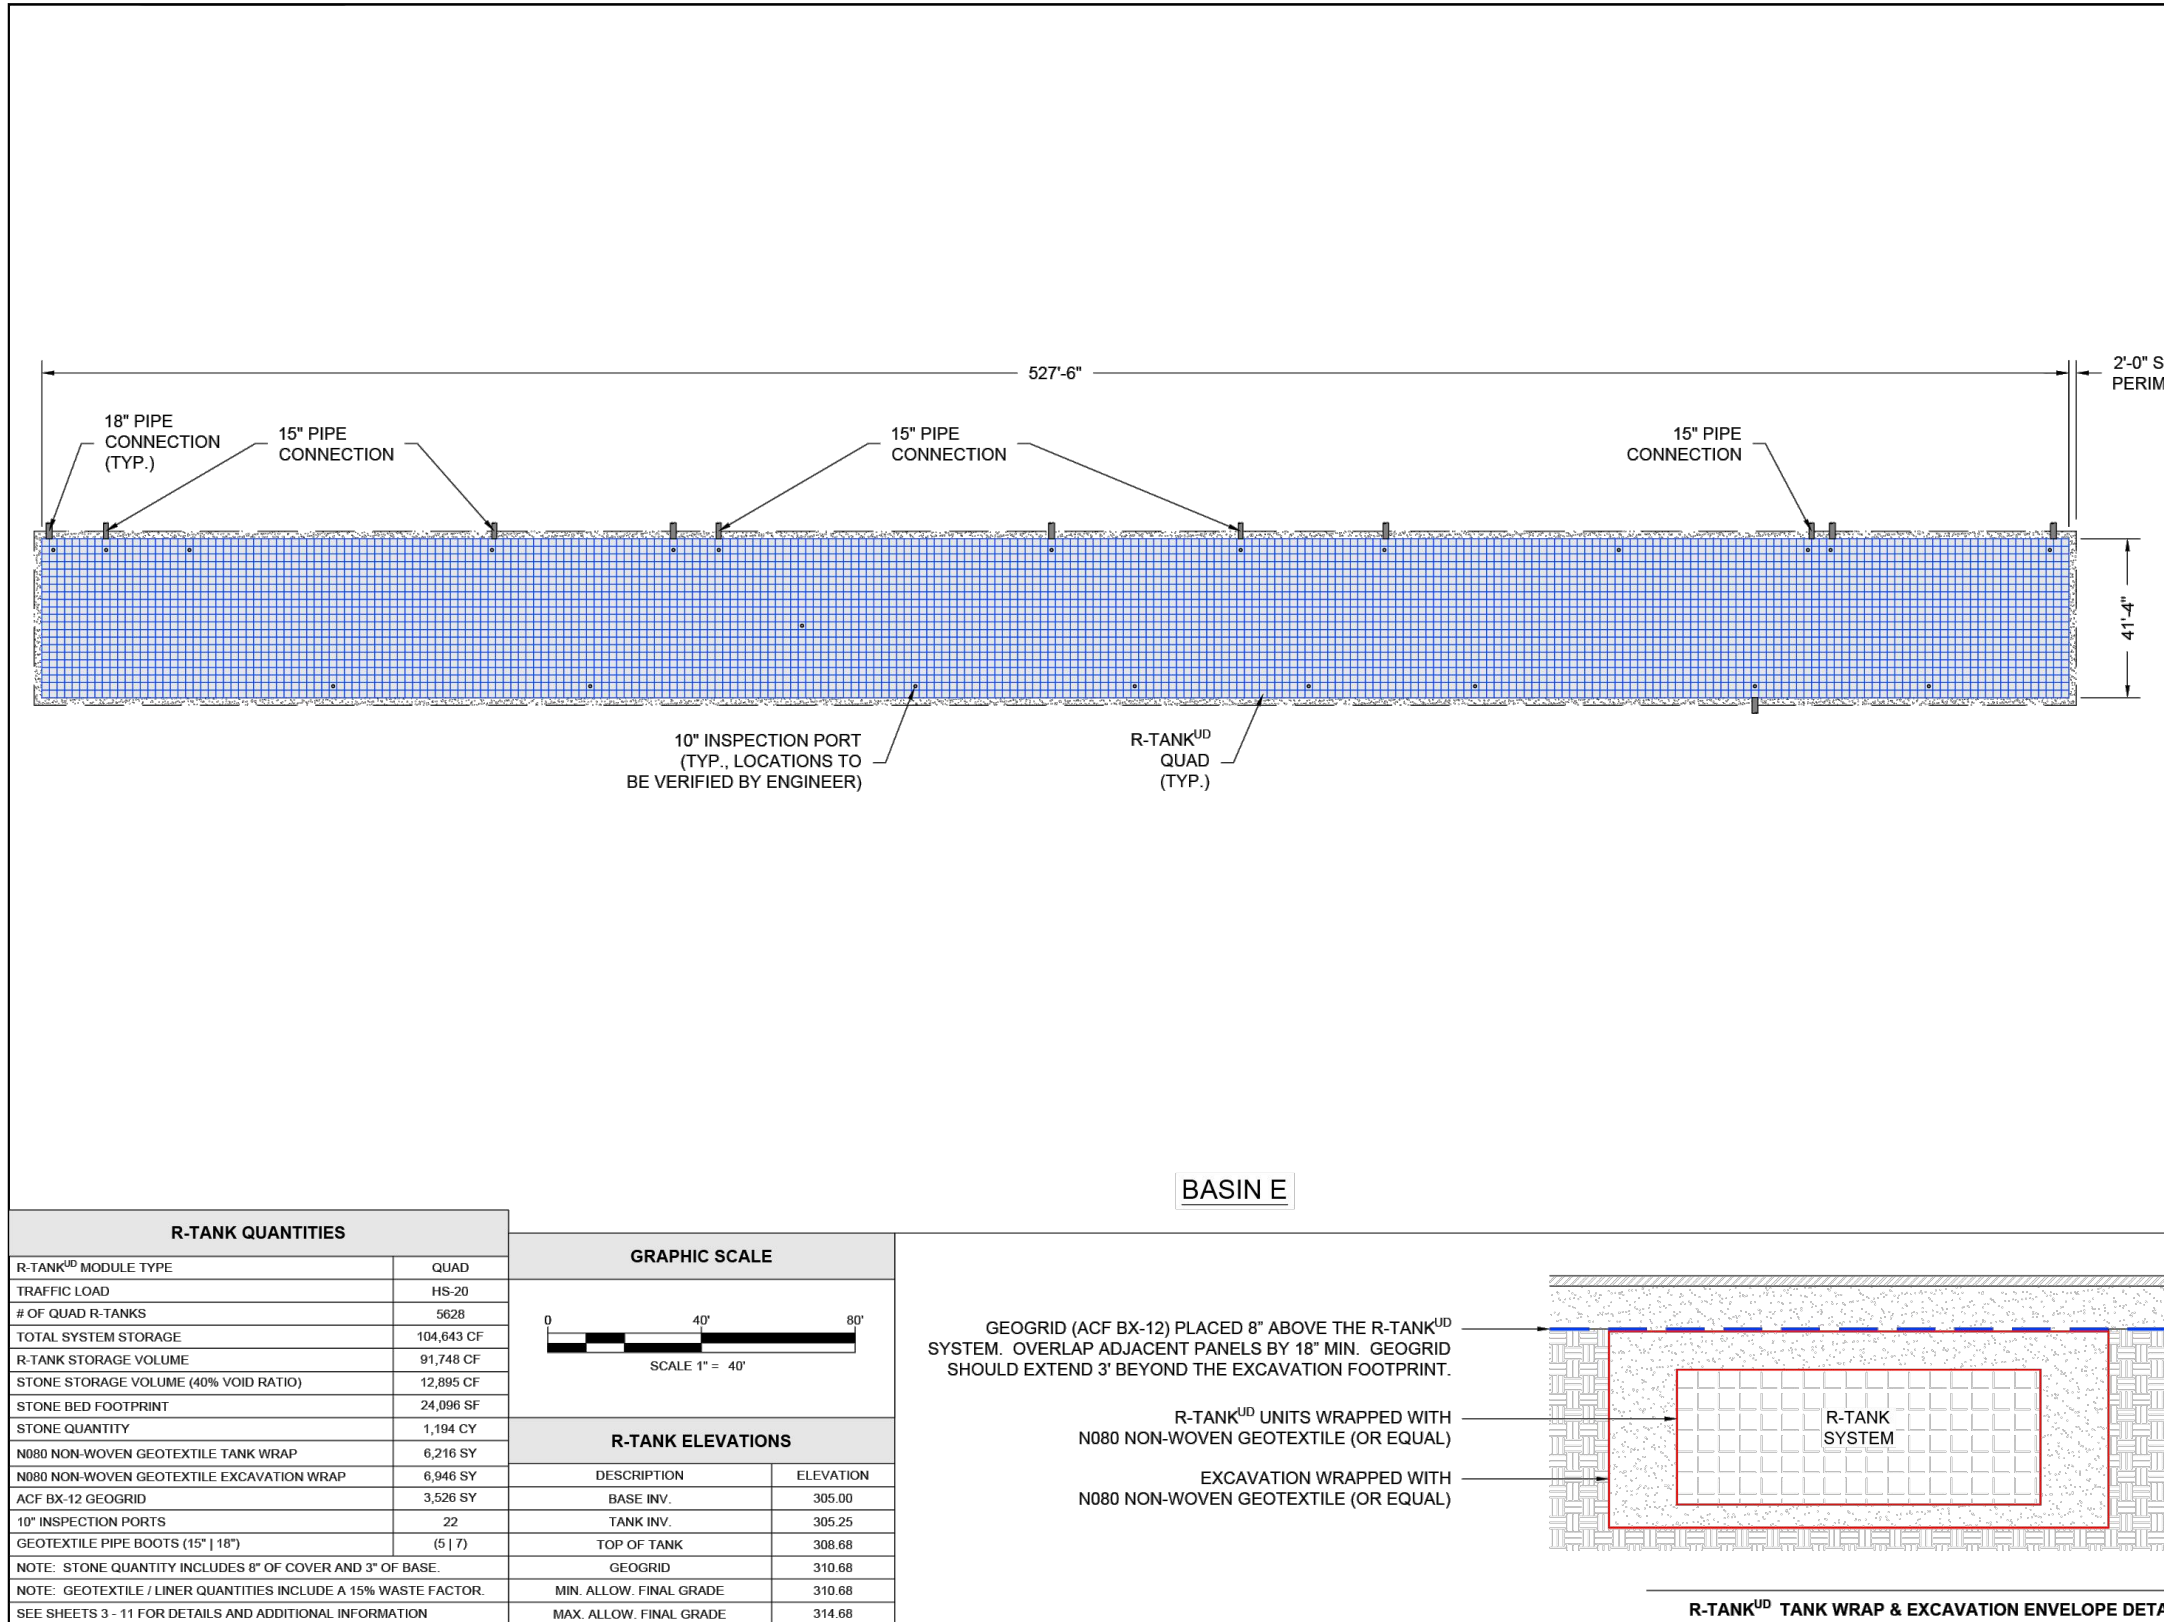

FERGUSON
WATERWORKS
FOR ADDITIONAL INFORMATION PLEASE CONTACT:
1-800-468-3008, www.ferguson.com

R-TANK[®] SYSTEM LAYOUT
IV2 ROCKLAND LOGISTICS LLC
SUFFERN, NY

SCALE
1" = 40'
DRAWN BY
BTP
DATE
01/10/2024
SHEET NO.
4 of 11

THIS PLAN SET IS FOR PERMITTING PURPOSES ONLY AND MAY NOT BE USED FOR CONSTRUCTION

DYNAMIC ENGINEERING
LAND DEVELOPMENT CONSULTING • PERMITTING • GEOTECHNICAL • ENVIRONMENTAL • SURVEY • PLANNING & ZONING

1954 Main Street
Lake Como, NJ 07719
T: 732.974.0198
F: 732.974.3521
www.dynamiceng.com

Job No: 3709-99-004
PROJECT: **IV2 ROCKLAND LOGISTICS, LLC**
PROPOSED INDUSTRIAL PARK AT 25 OLD MILL ROAD
SECTION 55.22 BLOCK 1, LOT 1; SECTION 55.37, BLOCK 1, LOT 31
OLD MILL ROAD AND HEMION ROAD (CR 93)
VILLAGE OF SUFFERN, ROCKLAND COUNTY, NEW YORK

DESIGNED BY: JMS
CHECKED BY: JMS
ZAK

DATE: 12/17/2021
SCALE: (H) NOT TO SCALE
SHEET NO: 118
OF 132

Rev. # 5

PROFESSIONAL ENGINEER
NEW YORK LICENSE No. 107071

PROFESSIONAL ENGINEER
NEW YORK LICENSE No. 10639

PROTECT YOURSELF
ALL STATES REQUIRE REGISTRATION OF
CONSULTANTS, ENGINEERS, OR ANY OTHER
PERSONS TO SECURE THE SERVICE
OFFICE NUMBER: 811-365
FOR STATE SPECIFIC DIRECT PHONE NUMBERS VISIT:
WWW.CALL811.COM