
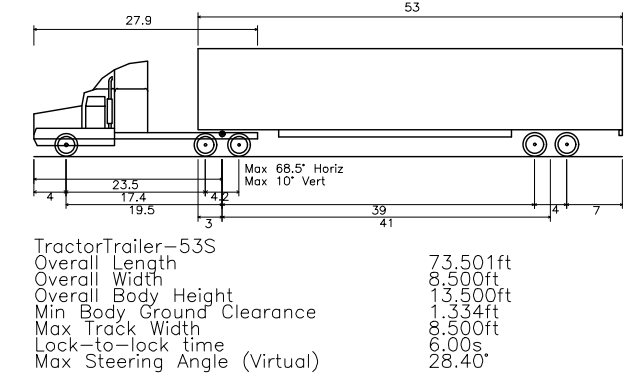
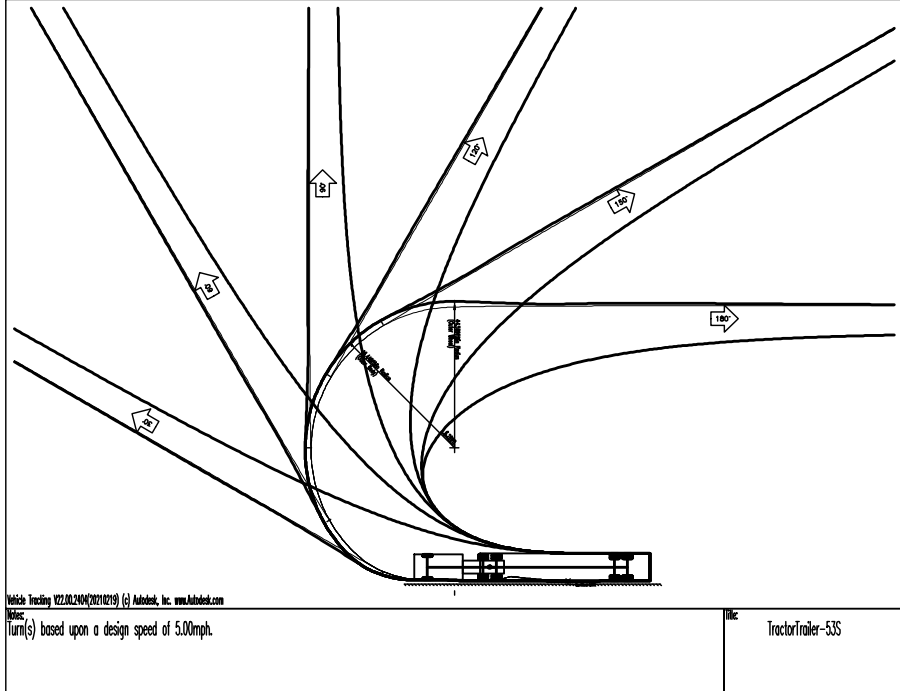


THIS PLAN TO BE UTILIZED FOR VEHICLE CIRCULATION PURPOSES ONLY

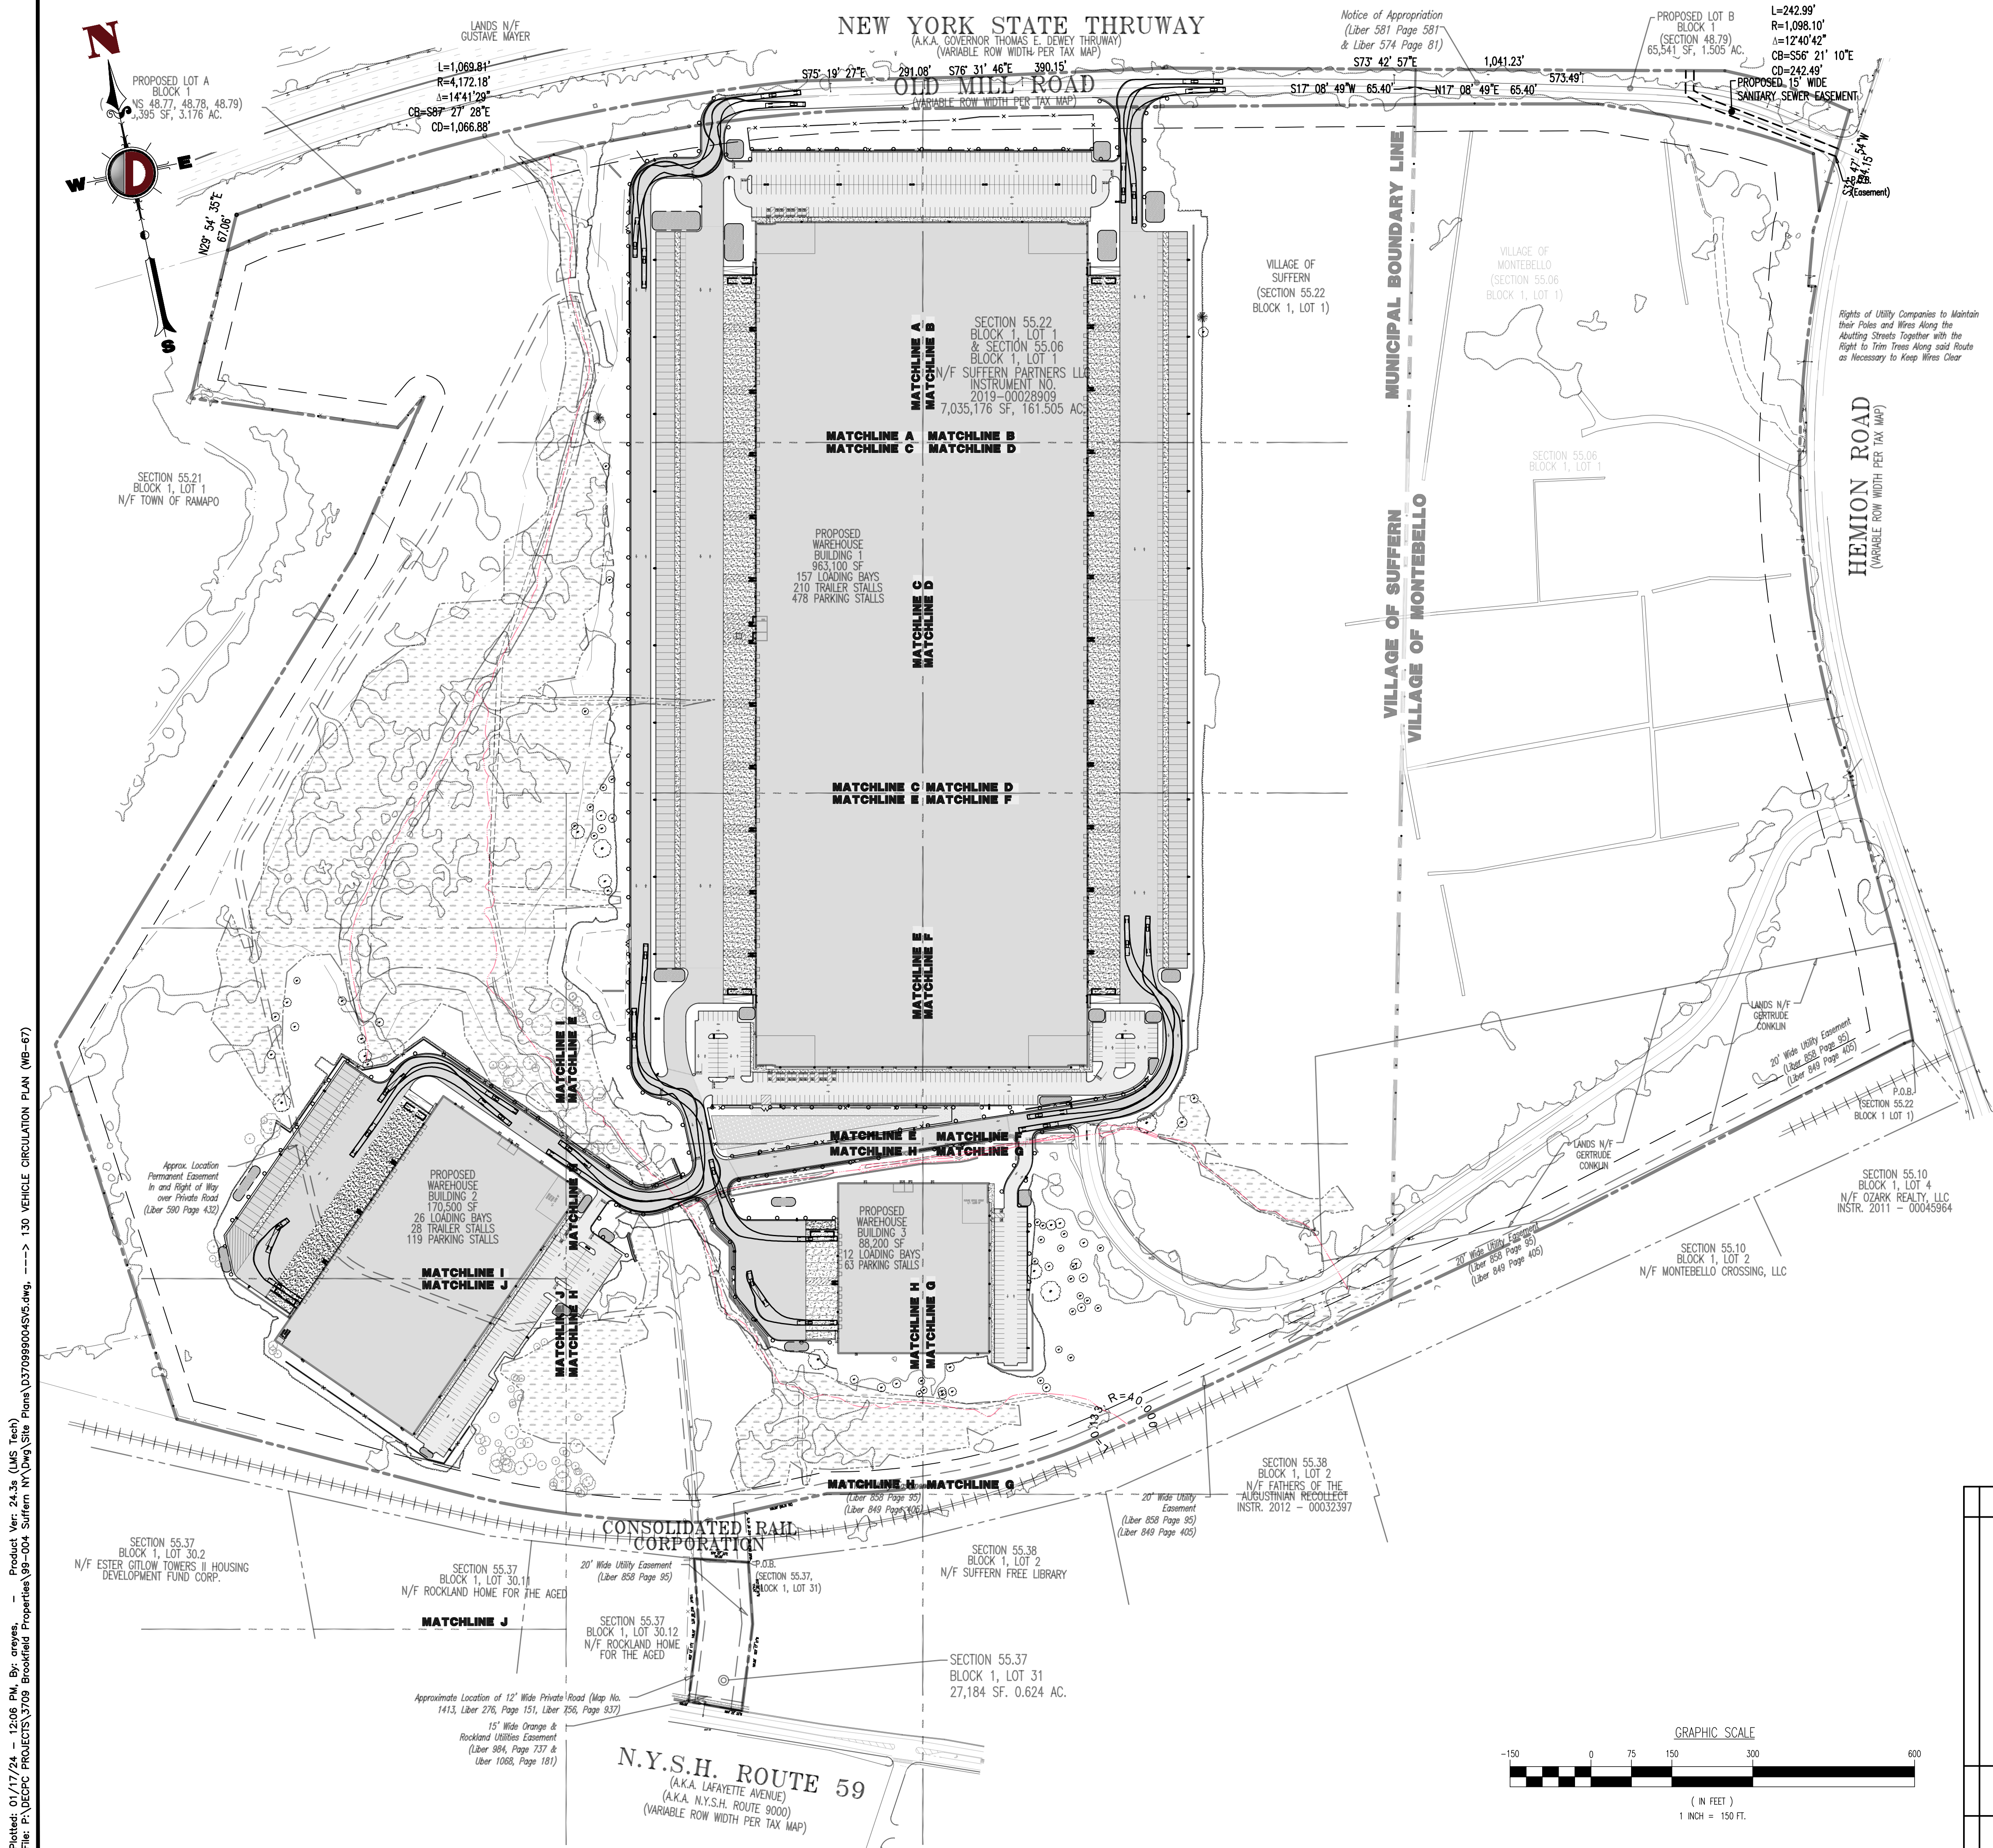

THIS PLAN SET IS FOR PERMITTING PURPOSES ONLY AND MAY NOT BE USED FOR CONSTRUCTION

DYNAMIC ENGINEERING
LAND DEVELOPMENT CONSULTING • PERMITTING • GEOTECHNICAL • ENVIRONMENTAL • SURVEY • PLANNING & ZONING

1954 Main Street
Lake Como, NJ 07719
T: 732.974.0198
F: 732.974.3521
www.dynamiceng.com

LAKE COMO, NEW JERSEY T: 732.974.0198 | CHESTER, NEW JERSEY T: 908.879.9229 | NEWARK, NEW JERSEY T: 973.553.7200 | TOMS RIVER, NEW JERSEY T: 732.478.0000
ALLEN, TEXAS T: 972.534.2100 | AUSTIN, TEXAS T: 512.244.2044 | HOUSTON, TEXAS T: 281.789.6400 | DELRAY BEACH, FLORIDA T: 561.921.8570
NEWPORT, PENNSYLVANIA T: 267.683.0276 | PHILADELPHIA, PENNSYLVANIA T: 215.253.4868 | SETHUMEN, PENNSYLVANIA T: 610.296.4400

TITLE: **VEHICLE CIRCULATION PLAN (WB-67)**

PROJECT: **IV2. ROCKLAND LOGISTICS, LLC
PROPOSED INDUSTRIAL PARK AT 25 OLD MILL ROAD**

SECTION 55.22 BLOCK 1, LOT 1; SECTION 55.37, BLOCK 1, LOT 31
OLD MILL ROAD AND HEMION ROAD (CR 93)
VILLAGE OF SUFFERN, ROCKLAND COUNTY, NEW YORK

JOB No: 3709-99-004
DATE: 12/17/2021
DRAWN BY: CAM
SCALE: (H) 1"=150'
(V)
DESIGNED BY: JMS
SHEET No:
CHECKED BY: JMS
ZAK
PROTECT YOURSELF
ALL STATES REQUIRE REGISTRATION OF
CONSULTING ENGINEERS. OR ANY OTHER
PREPARING TO SIGN THE CERTIFICATE
OF PROFESSIONAL ENGINEERING.
FOR STATE SPECIFIC DIRECT PHONE NUMBERS VISIT:
WWW.CALL811.COM

ZACHARY A. KAMM
PROFESSIONAL ENGINEER
NEW YORK LICENSE No. 107071

JOSHUA M. SERNALD
PROFESSIONAL ENGINEER
NEW YORK LICENSE No. 10639

130
OF 132
Rev. # 5