







MATCHLINE A ■ MATCHLINE B
MATCHLINE C ■ MATCHLINE D


MATCHLINE C

MATCHLINE D

MATCHLINE C	MATCHLINE
MATCHLINE E	MATCHLINE

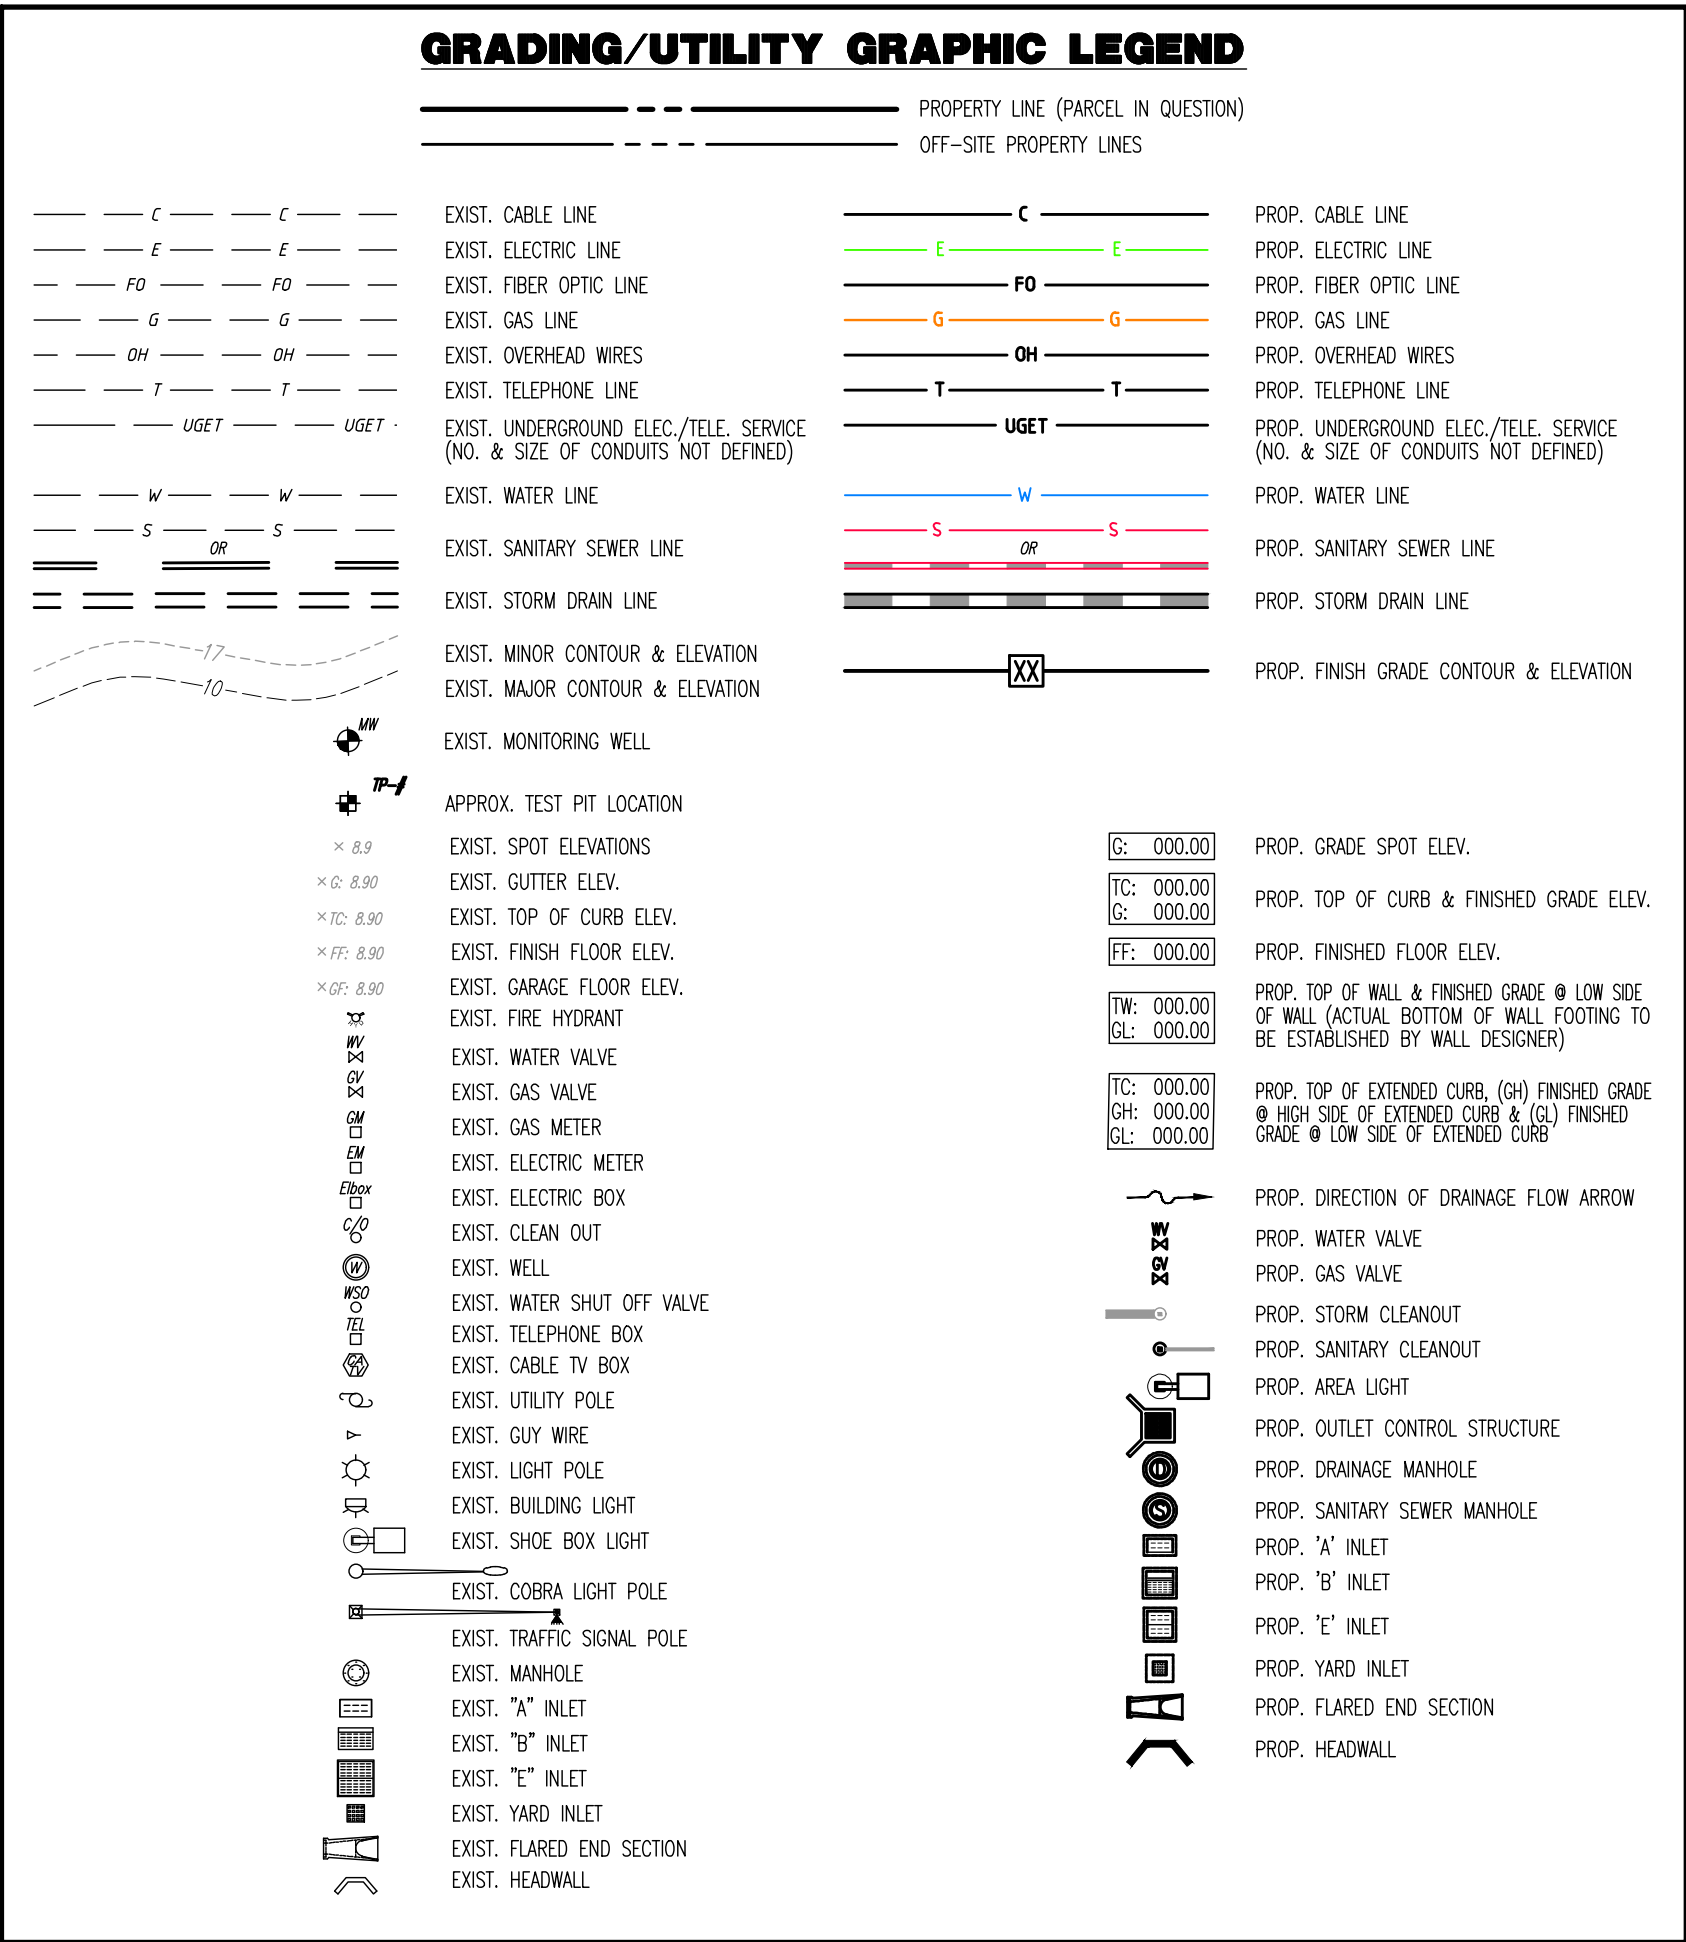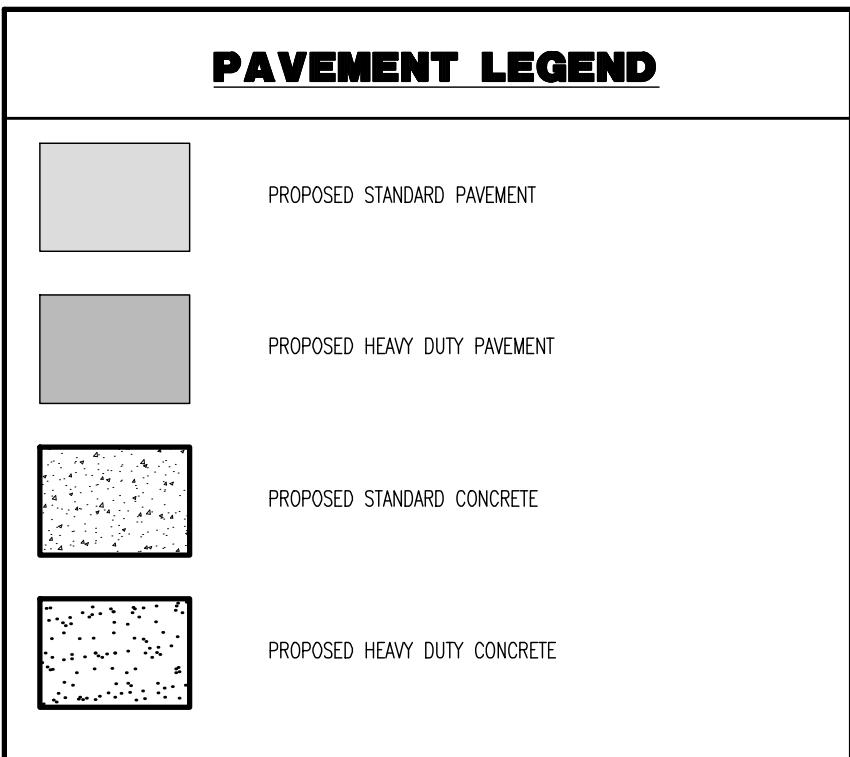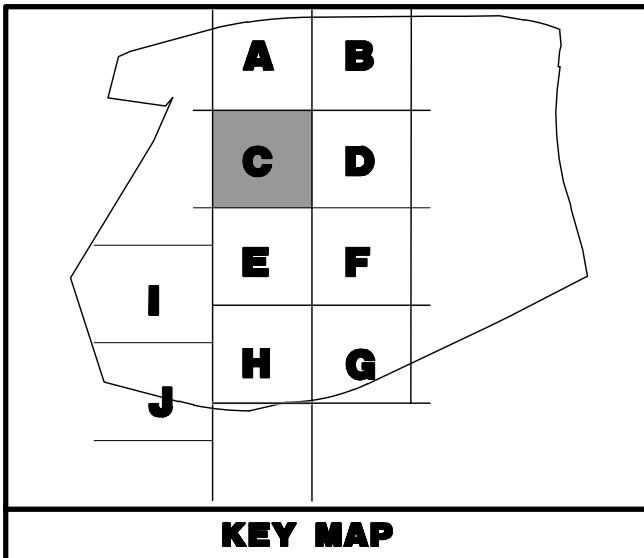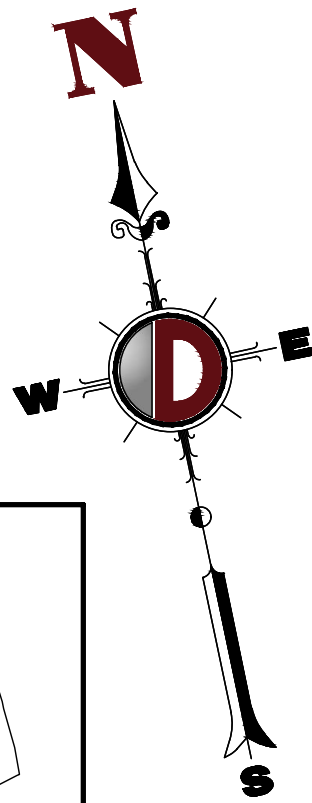

SEE SHEET 03 OF 132 FOR UTILITY PLAN NOTES

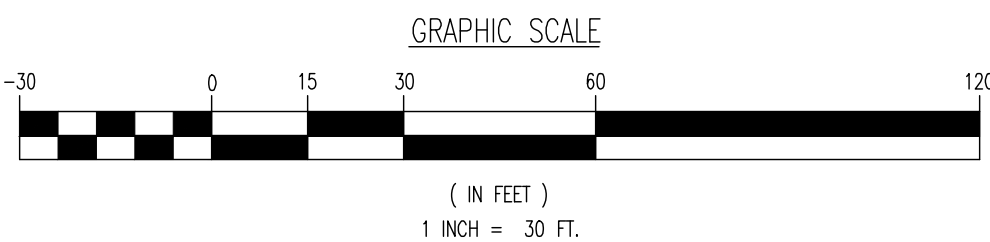[illegible]