




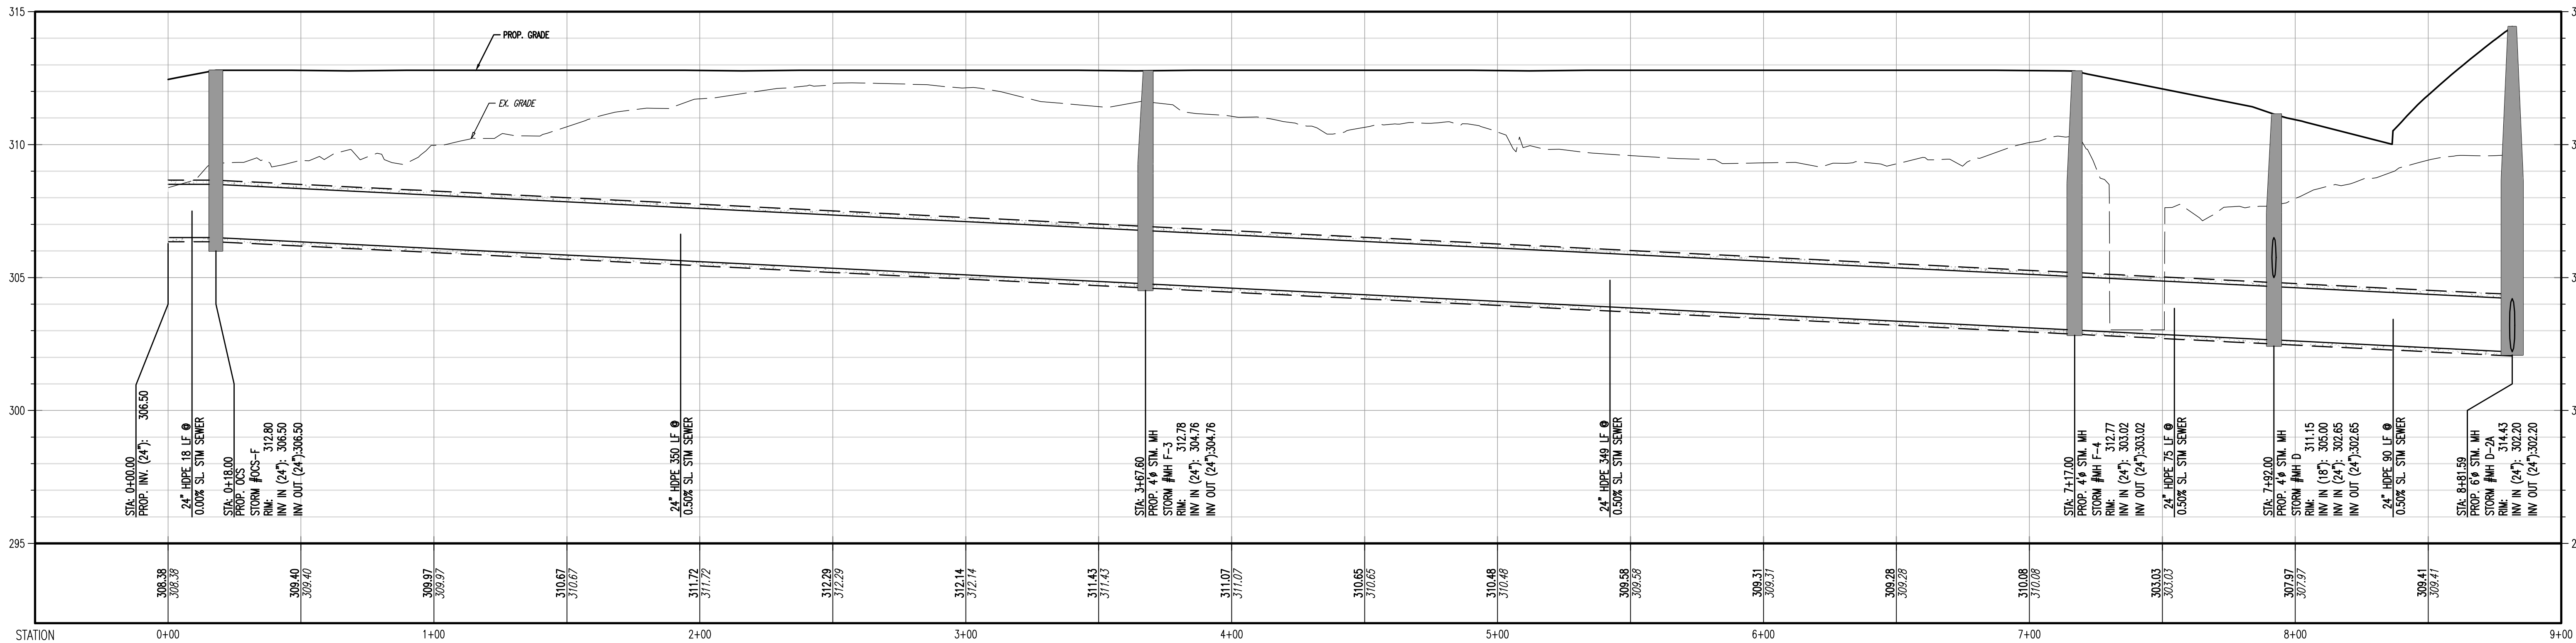

PROFILE VIEW OF BASIN D to D-2A
HORIZONTAL SCALE: 1"=30'
VERTICAL SCALE: 1"=3'

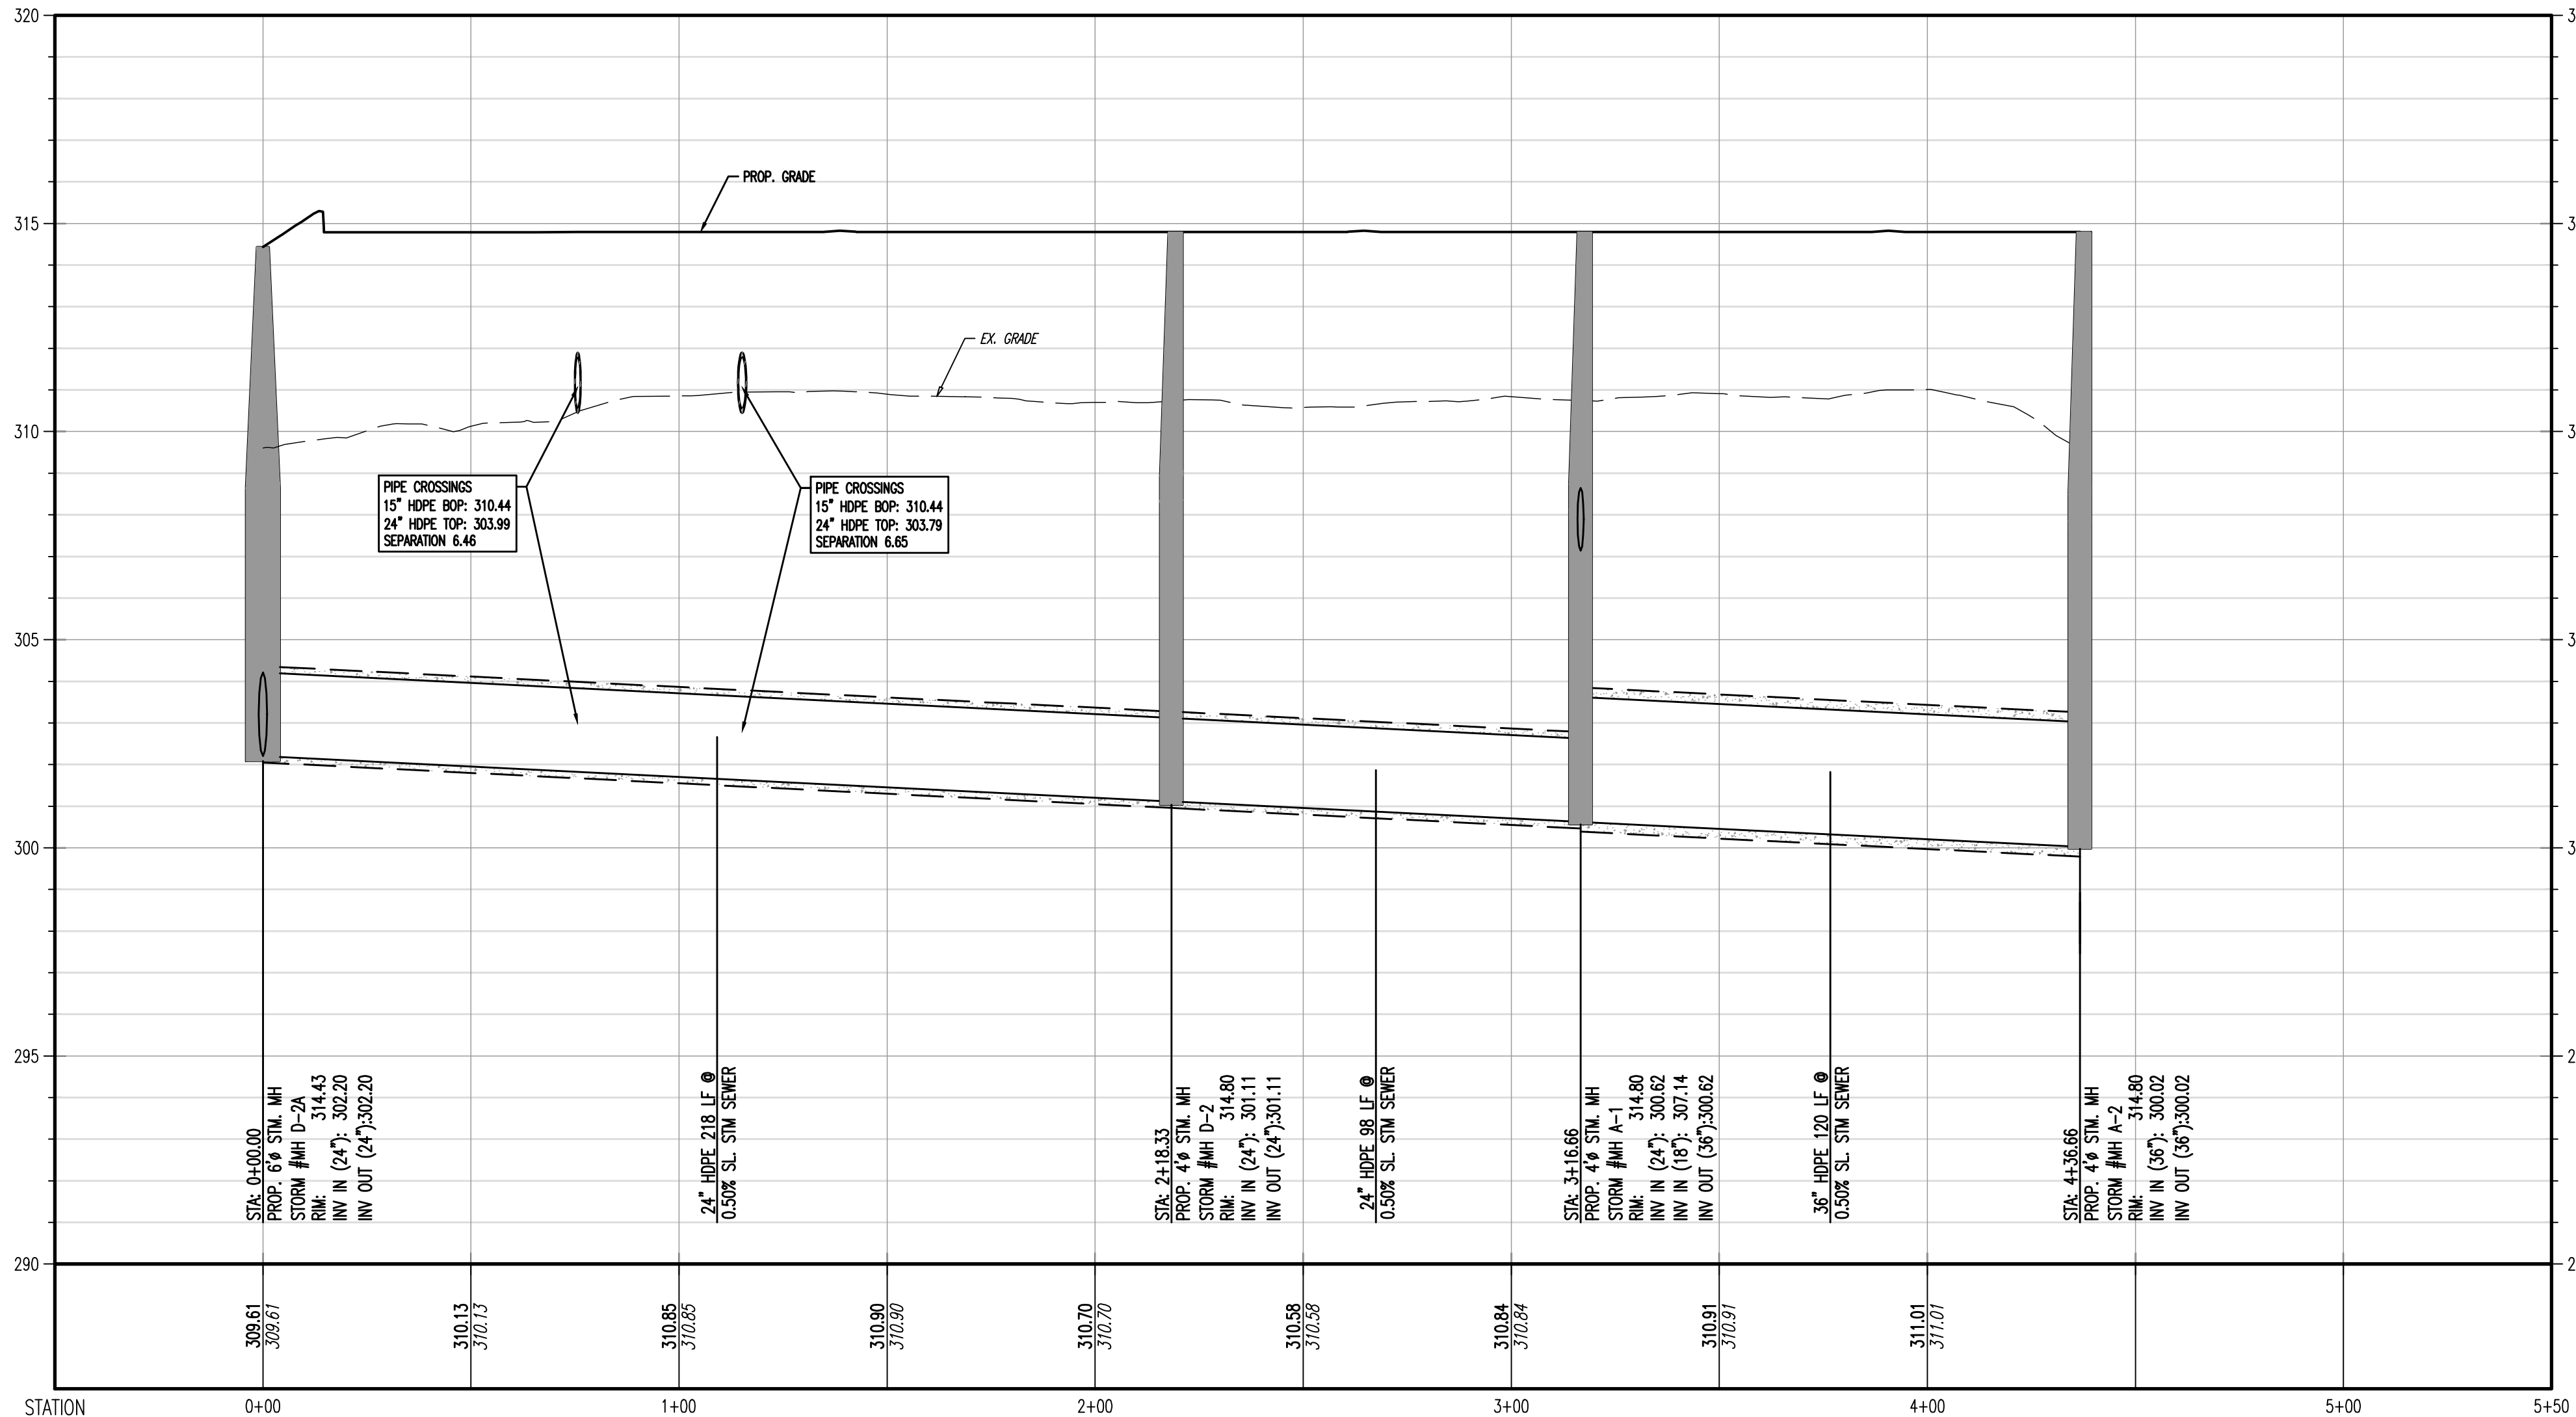

PROFILE VIEW OF D-2A to A-2
HORIZONTAL SCALE: 1"=30'
VERTICAL SCALE: 1"=3'

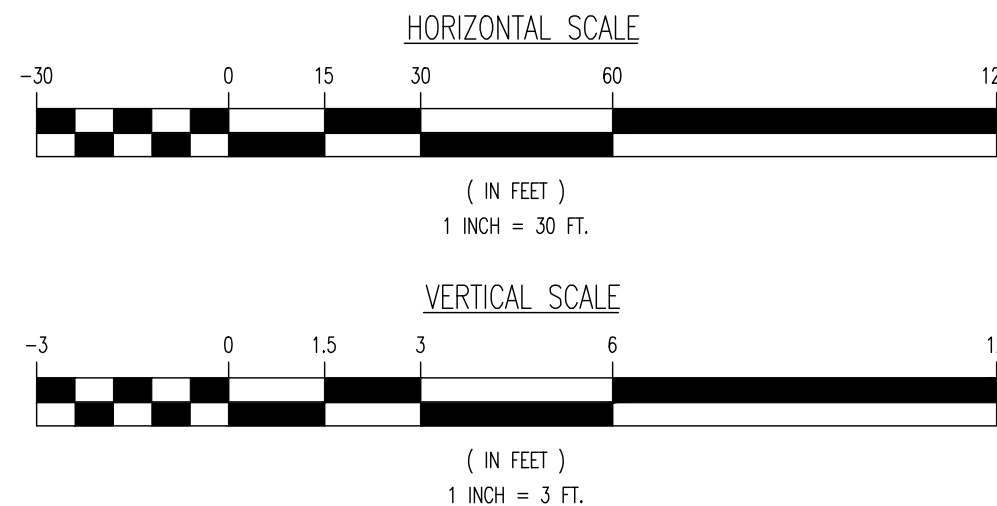

THIS PLAN SET IS FOR PERMITTING PURPOSES ONLY AND MAY NOT BE USED FOR CONSTRUCTION

DYNAMIC ENGINEERING
LAND DEVELOPMENT CONSULTING • PERMITTING • GEOTECHNICAL • ENVIRONMENTAL • SURVEY • PLANNING & ZONING

1954 Main Street
Lake Como, NJ 07719
T: 732.974.0198
F: 732.974.3521
www.dynamiceng.com

TITLE: **PROFILES**

PROJECT: **IV2. ROCKLAND LOGISTICS, LLC
PROPOSED INDUSTRIAL PARK AT 25 OLD MILL ROAD**

SECTION 55.22 BLOCK 1, LOT 1; SECTION 55.37, BLOCK 1, LOT 31
OLD MILL ROAD AND HEMION ROAD (CR 93)
VILLAGE OF SUFFERN, ROCKLAND COUNTY, NEW YORK

JOB No: 3709-99-004
DATE: 12/17/2021
DRAWN BY: MWK
DESIGNED BY: JMS
CHECKED BY: JMS
CHECKED BY: ZAK

SCALE: (H) 1"=30'
(V) 1"=3'

SHEET No: **62**
OF 132

Rev. # 5

ZACHARY A. KAMM
PROFESSIONAL ENGINEER
NEW YORK LICENSE No. 107071

JOSHUA M. SERNALD
PROFESSIONAL ENGINEER
NEW YORK LICENSE No. 106639

811
FOR STATE SPECIFIC DIRECT PHONE NUMBERS VISIT: WWW.CALL811.COM

ALL STATES REQUIRE NOTIFICATION OF EXISTING UTILITIES. IF ANY UTILITIES ARE NOT LOCATED, THE USER ASSUMES ALL RISK AND LIABILITY.