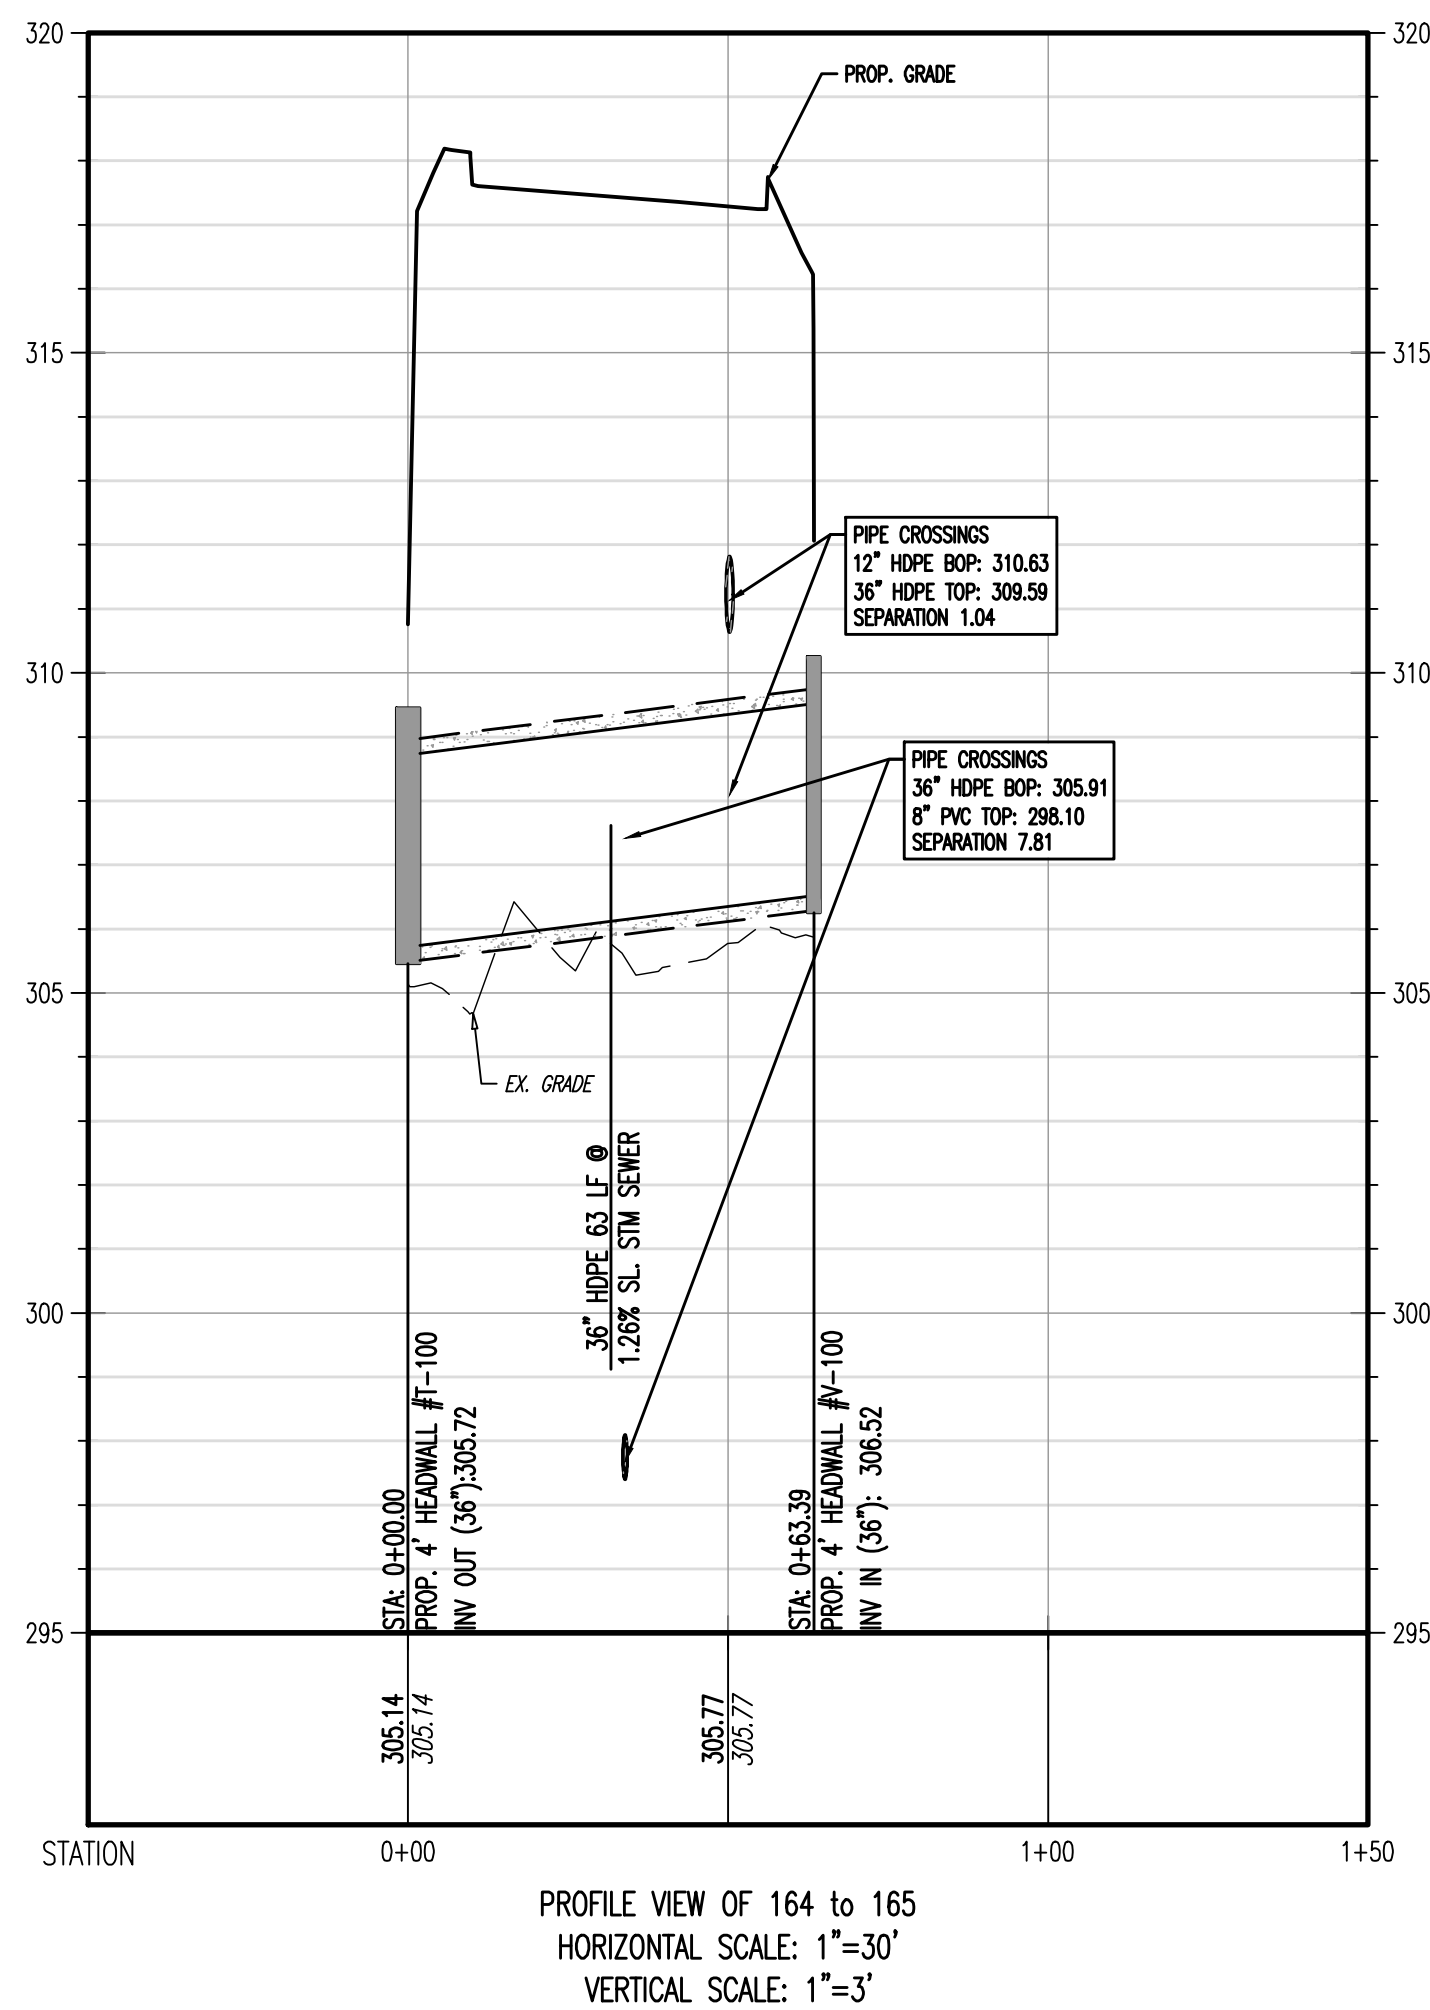
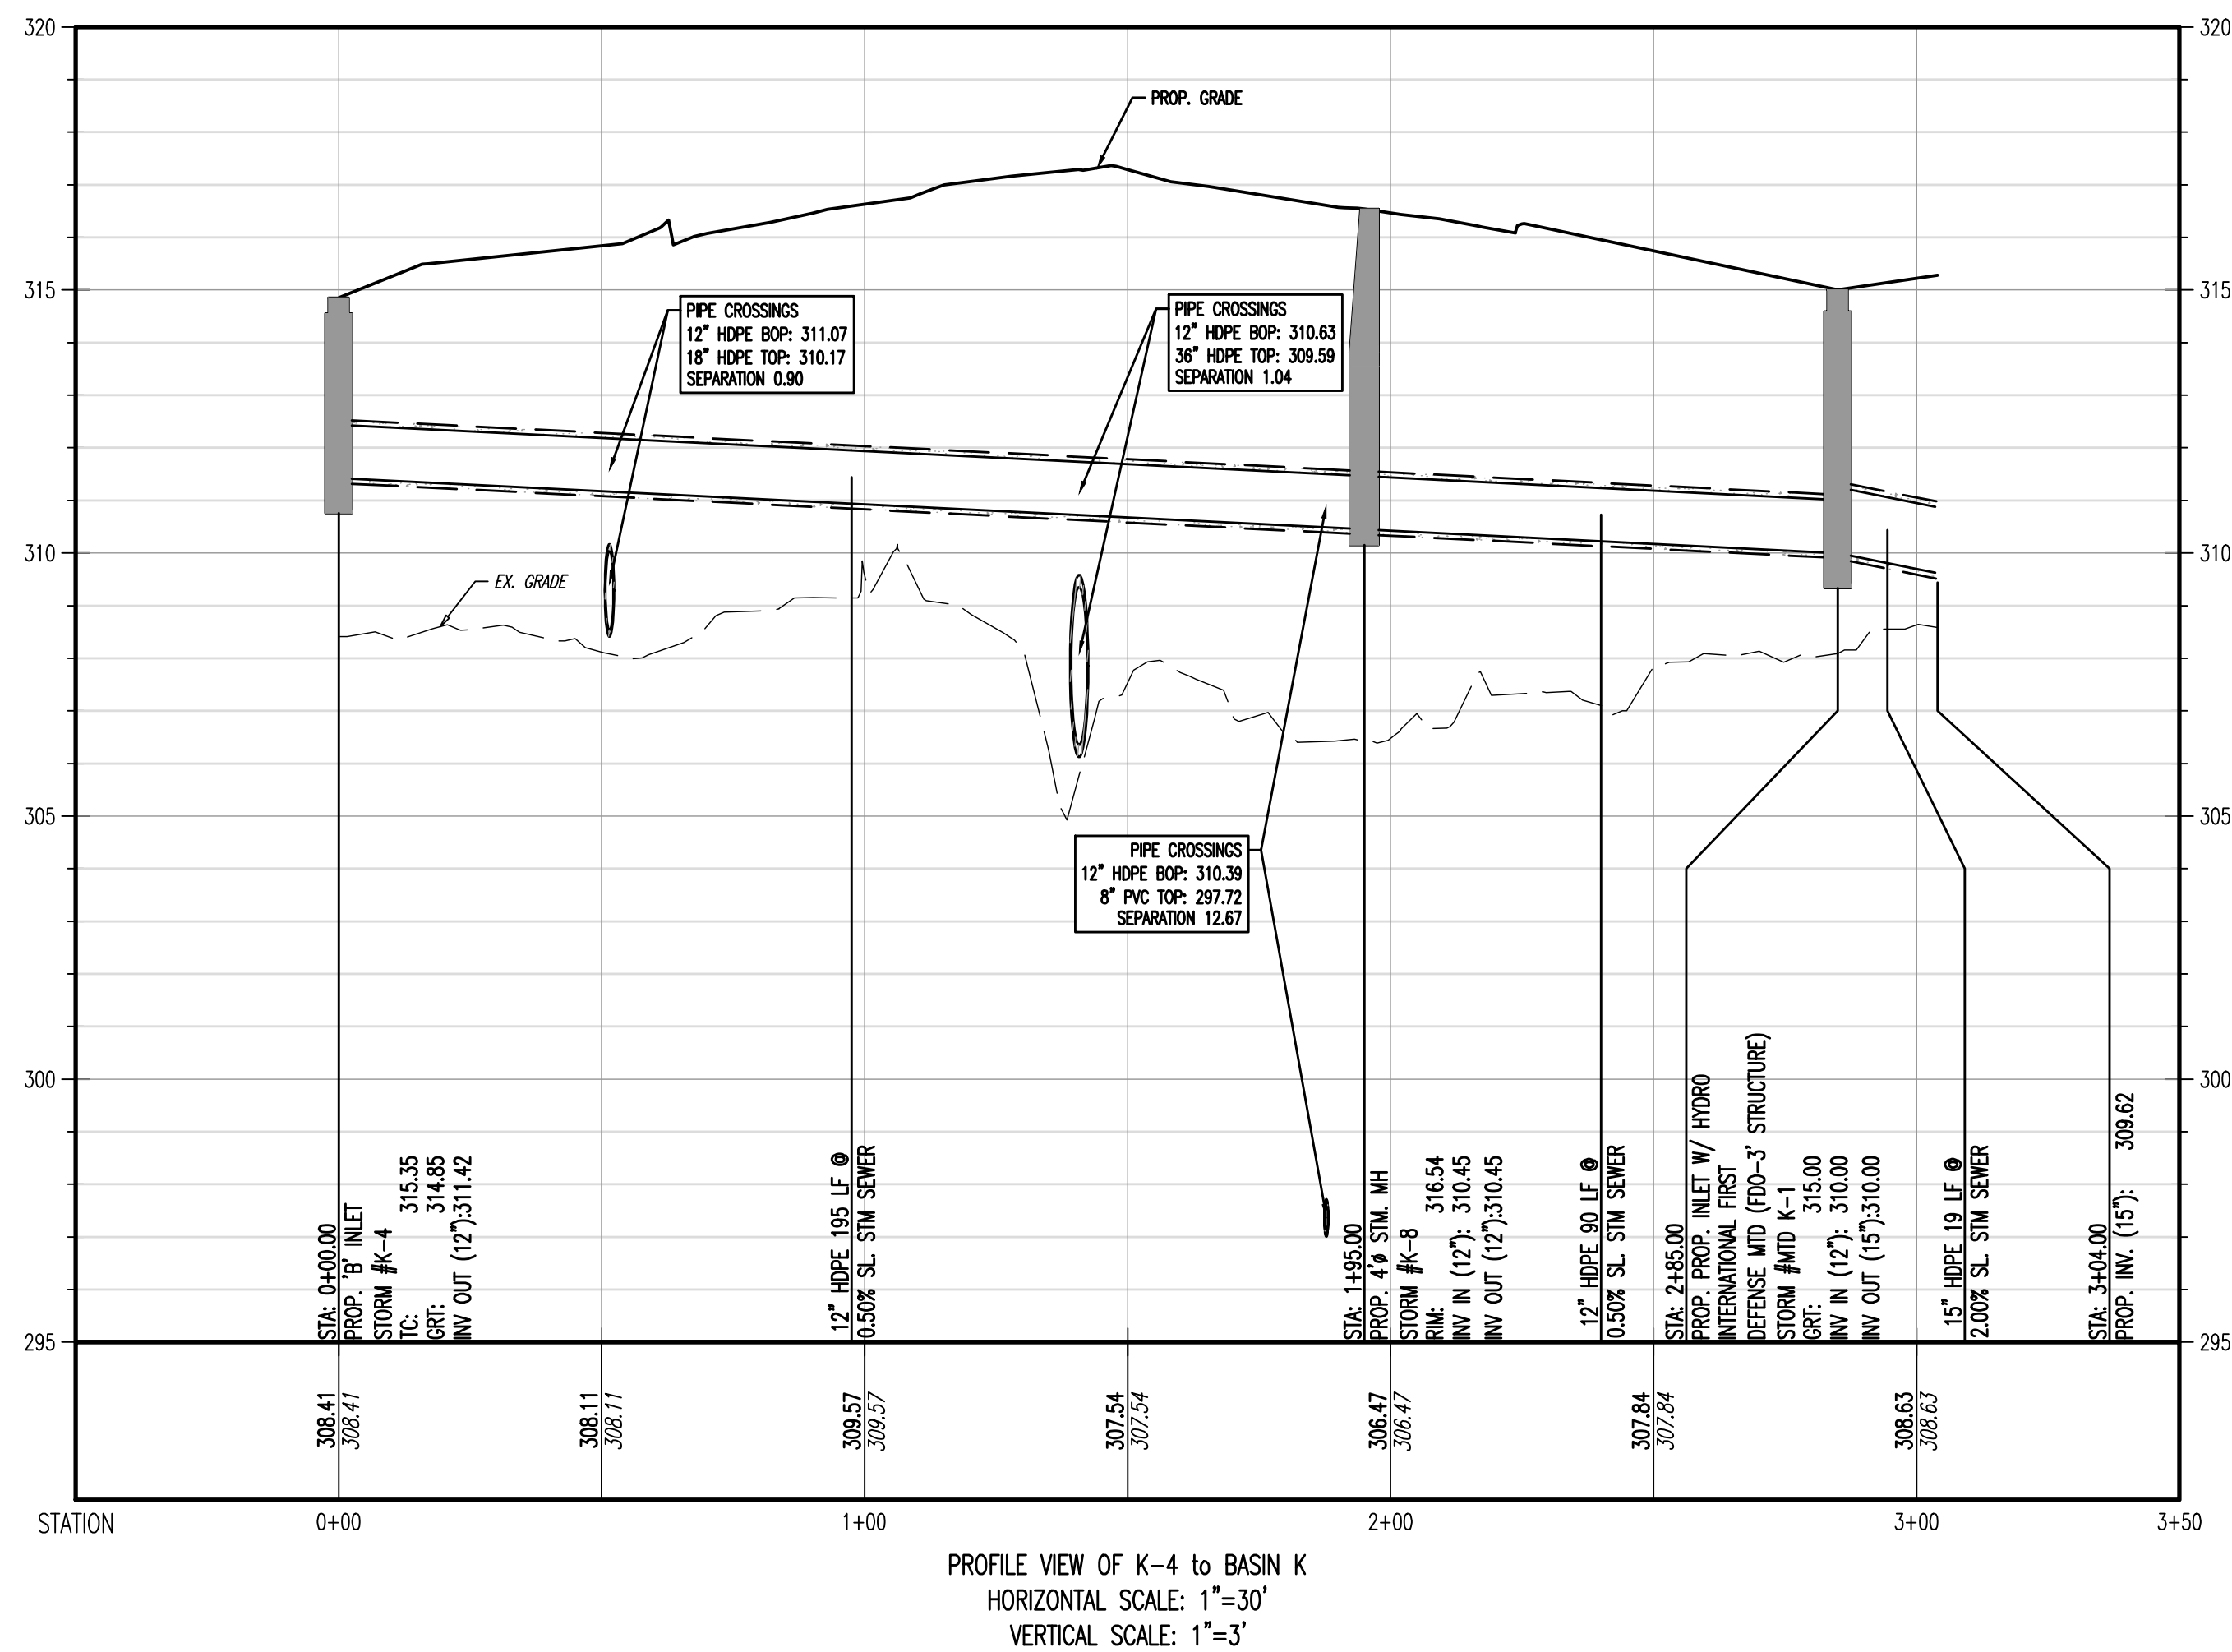
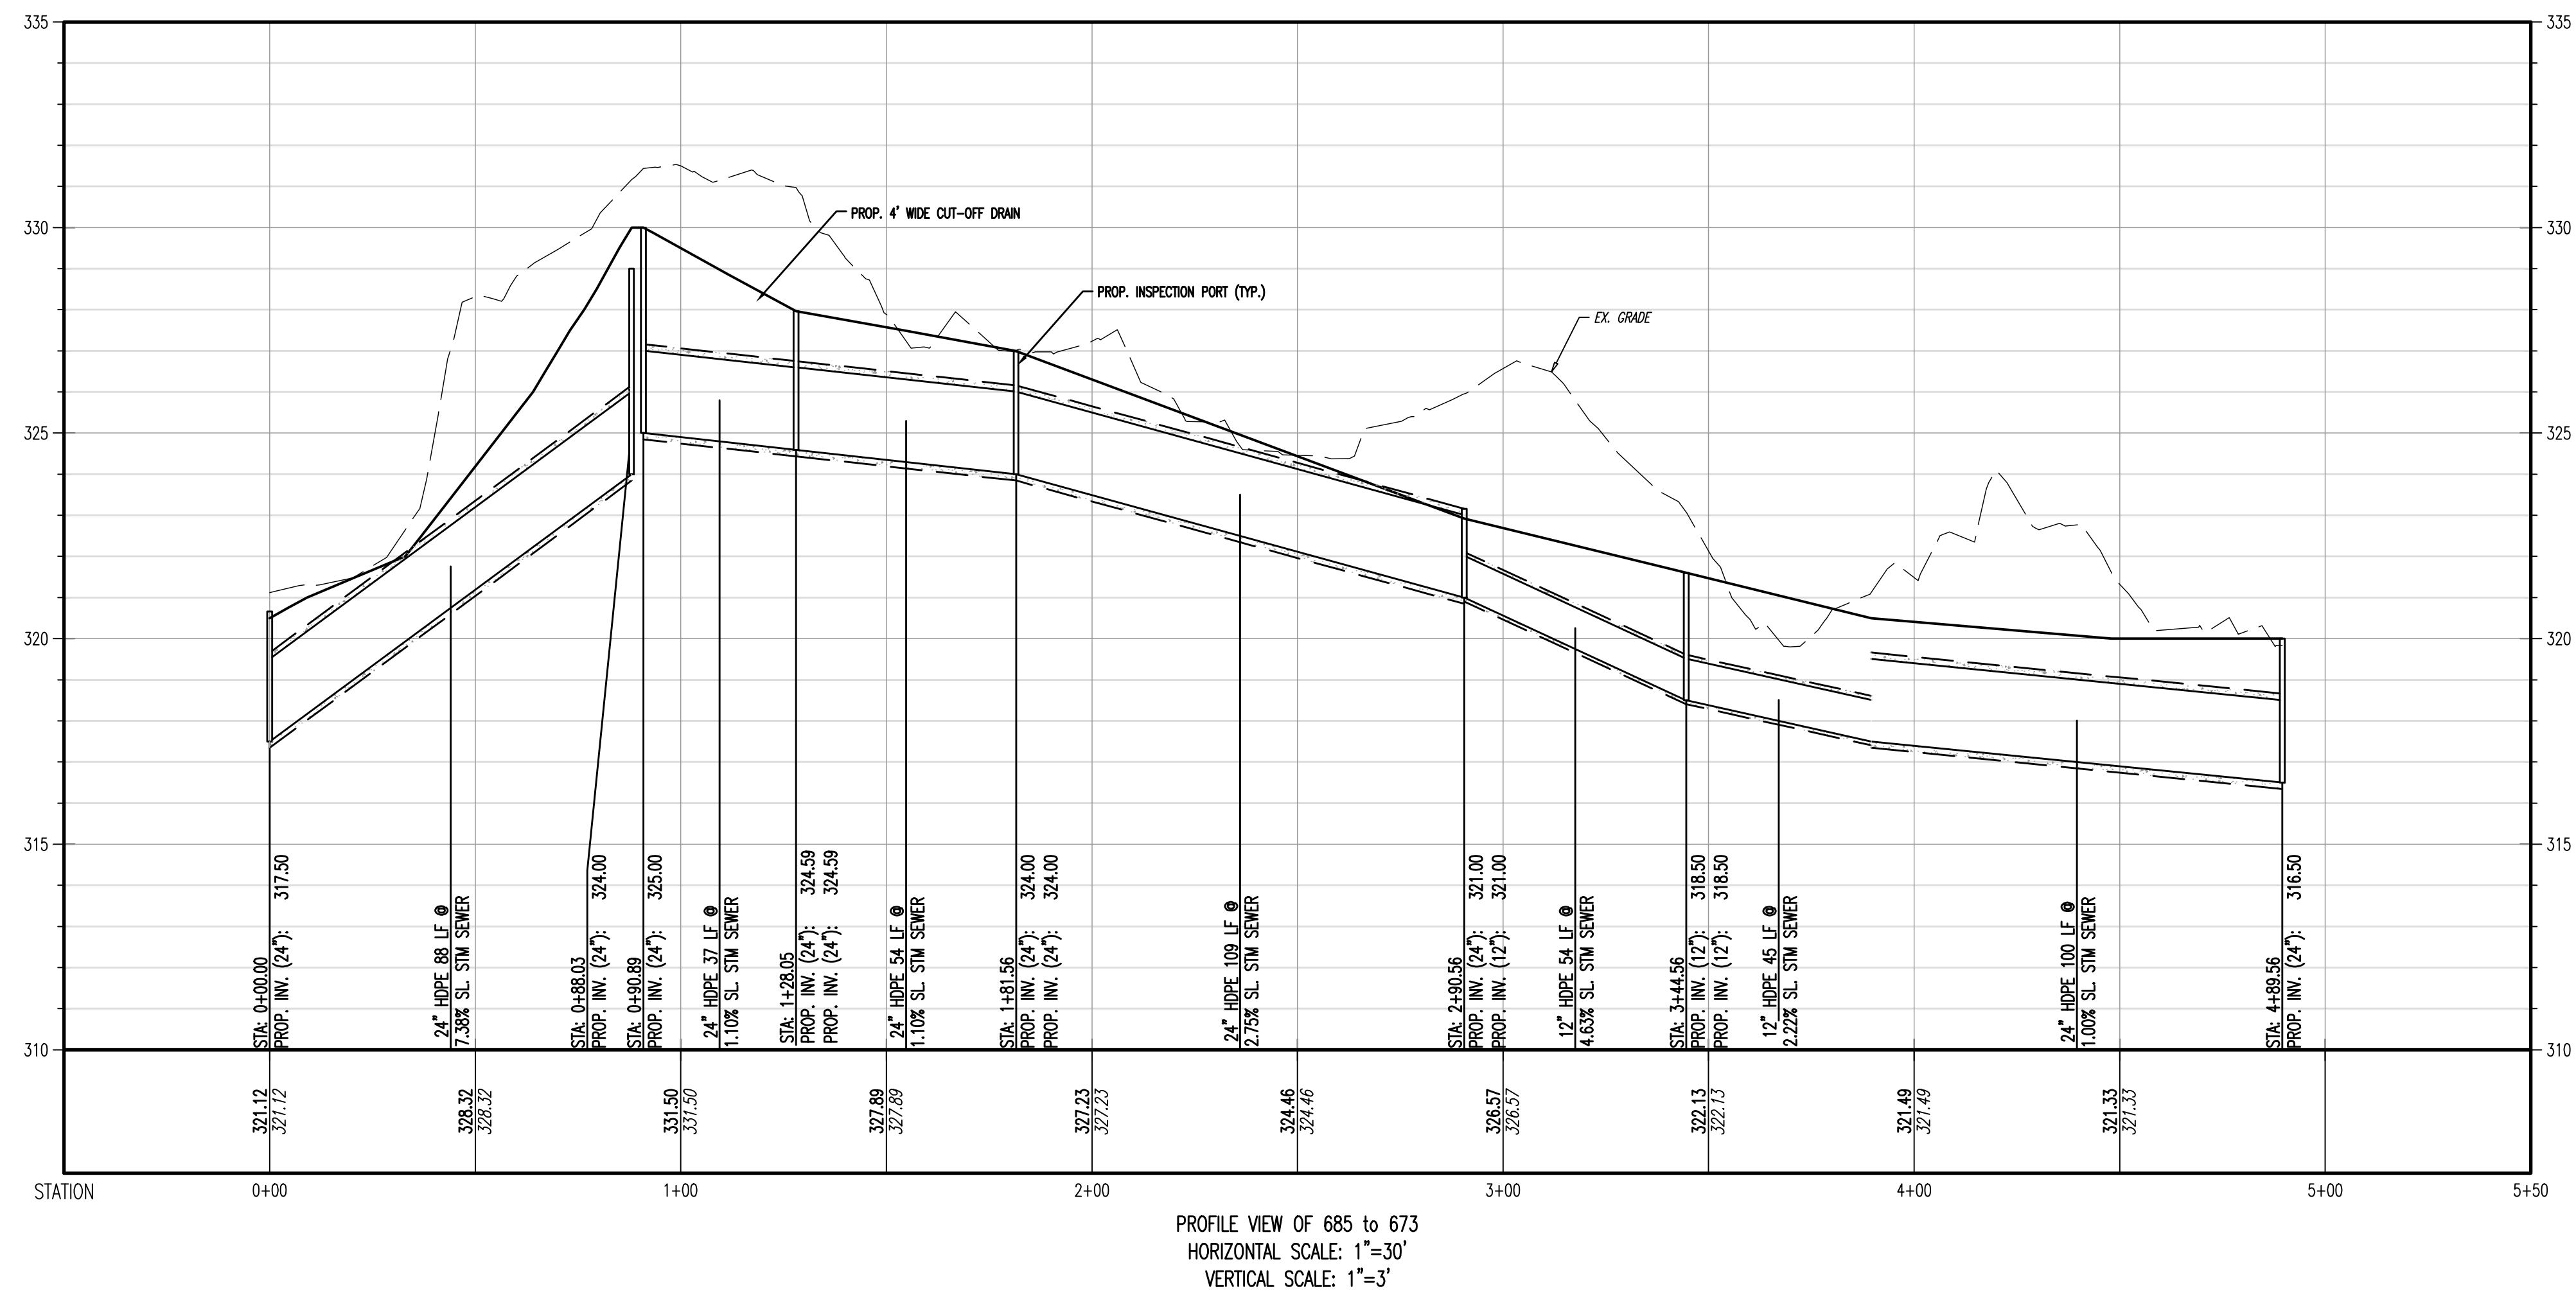
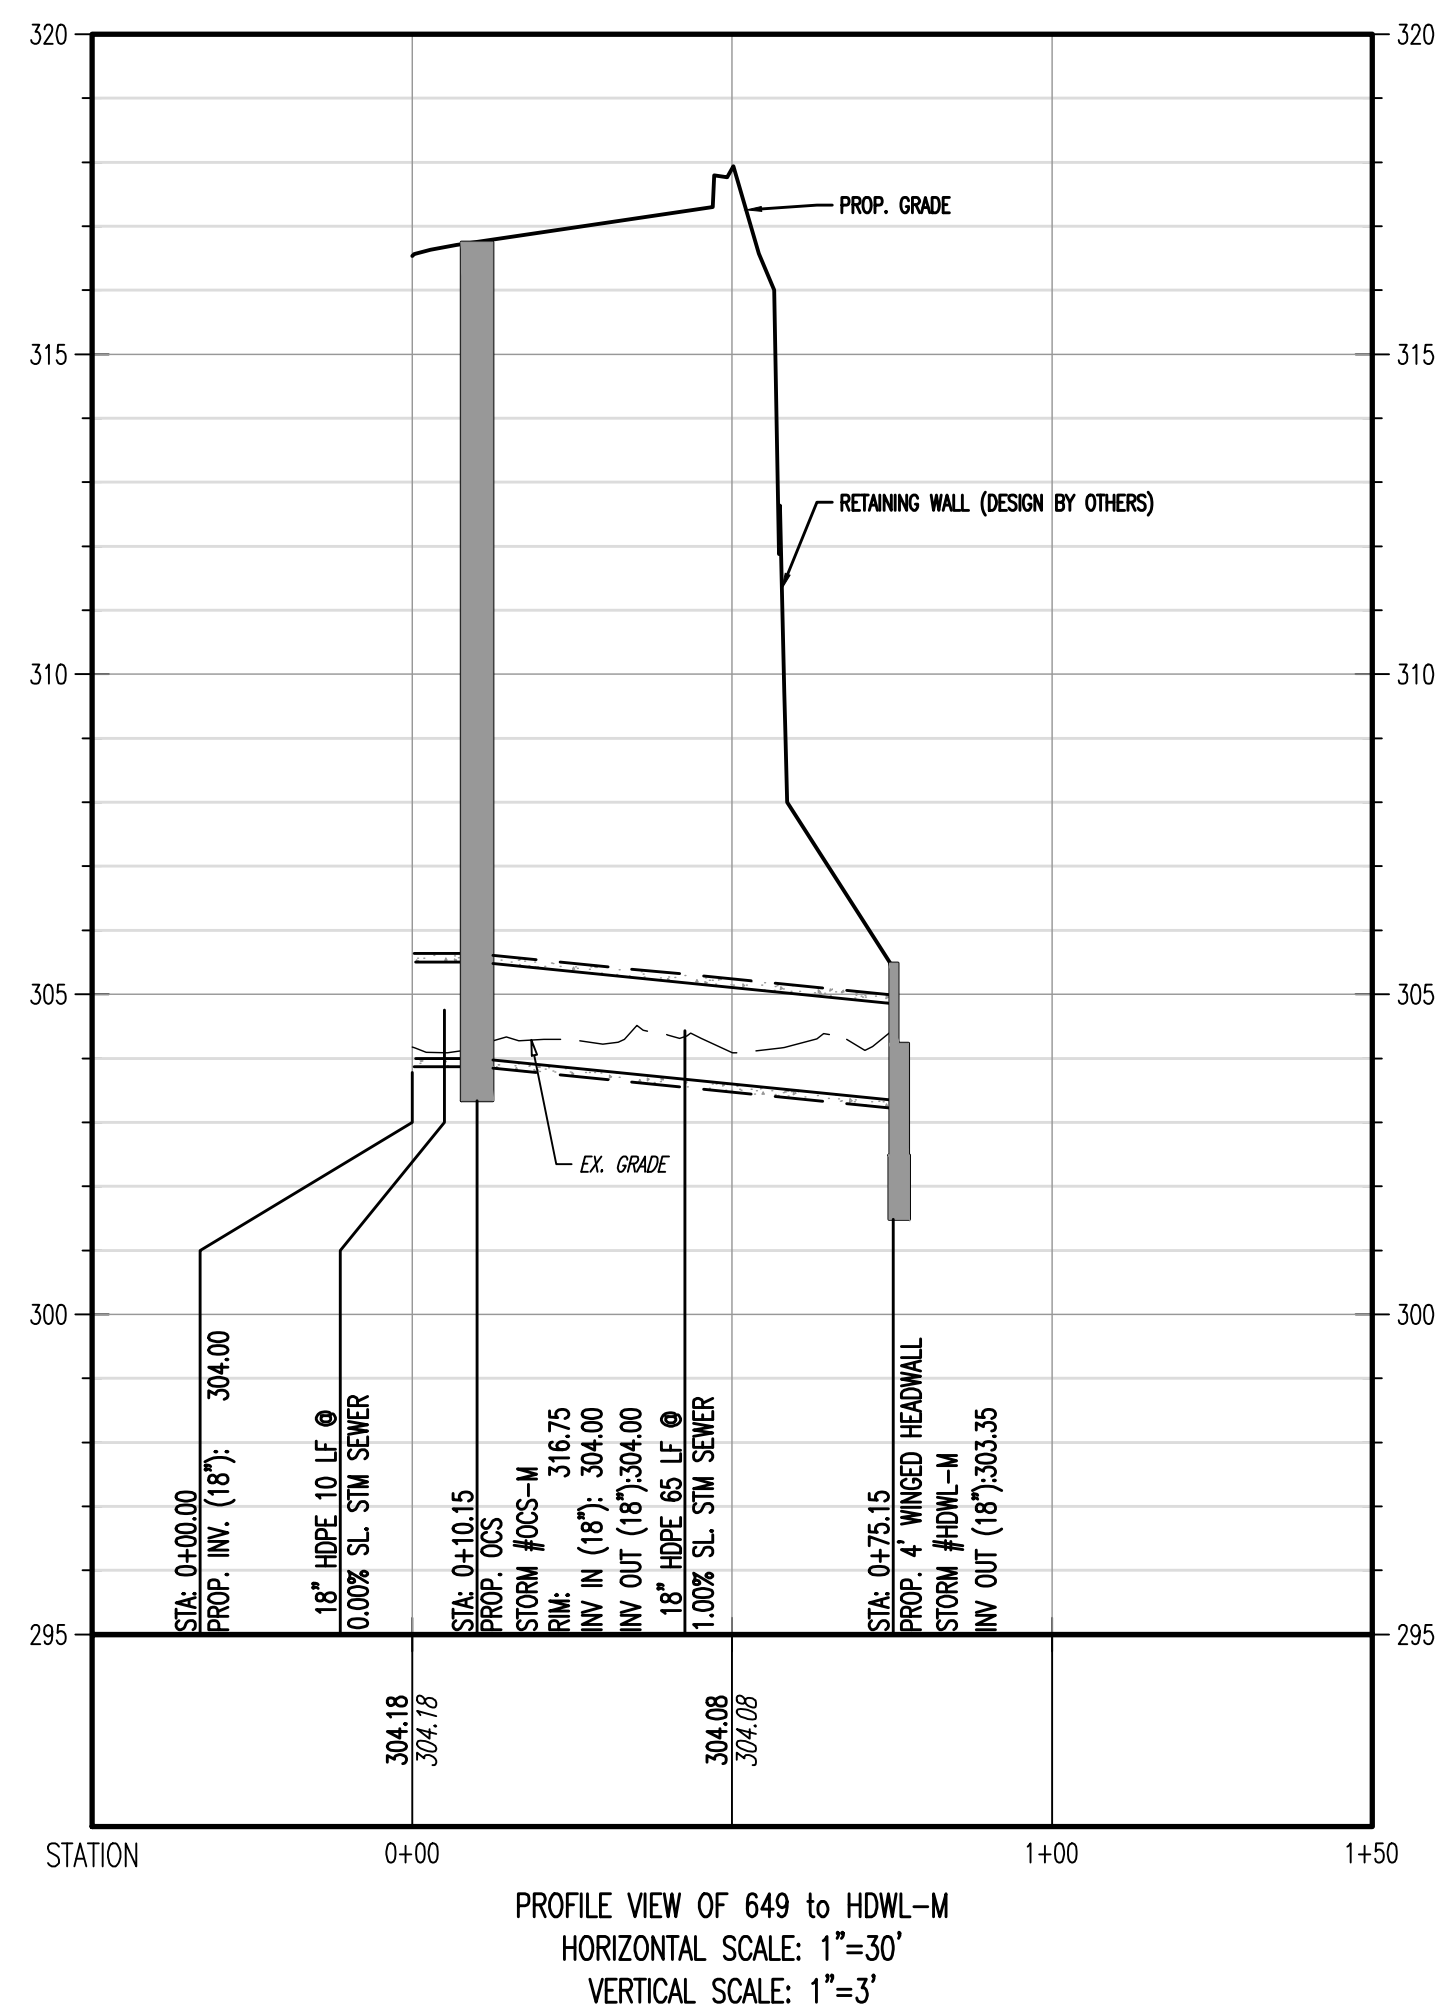
[illegible]

THIS PLAN SET IS FOR PERMITTING PURPOSES ONLY AND MAY NOT BE USED FOR CONSTRUCTION	
 DYNAMIC ENGINEERING LAND DEVELOPMENT CONSULTING • PERMITTING • GEOTECHNICAL • ENVIRONMENTAL • SURVEY • PLANNING & ZONING	1904 Main Street Lake Como, NJ 07719 T 732.574.0198 F 732.574.3521 www.dynamicse.com
	1006 Main Street Lake Como, NJ 07719 T 908.875.7225 • Newark, New Jersey: T 973.755.7200 • Toms River, New Jersey: T 732.678.0000 Allen Twp.: T 972.324.2100 • Aulife Twp.: T 312.646.2946 • Haddon Twp.: T 281.789.6400 • Delroy Beach, Florida: T 561.921.8570 Newforn Penn: T 222.685.0276 • Philadelphia Penn: T 215.333.4688 • Southampton Penn: T 610.298.4020
TITLE:	
PROFILES	
PROJECT: IV2 ROCKLAND LOGISTICS, LLC PROPOSED INDUSTRIAL PARK AT 55 OLD MILL ROAD SECTION 55.22 BLOCK 1, LOT 1; SECTION 55.37, BLOCK 1, LOT 31 OLD MILL ROAD AND HEMION ROAD (CR 33) VILLAGE OF SUFFERN, ROCKLAND COUNTY, NEW YORK	JOB No.: 3709--99--004 DRAWN BY: MWK DESIGNED BY: JMS CHECKED BY: JMS CHECKED BY: ZAK
DATE: 12/17/2021 SCALE: (H) 1"=30' (V) 1"=3' SHEET No:	63 OF 132
ZACHARY A. KAMM PROFESSIONAL ENGINEER NEW YORK LICENSE No. 107071	 JOSHUA A. KAMM PROFESSIONAL ENGINEER NEW YORK LICENSE No. 107080
 PROTECT YOURSELF ALL DATE BORER NETWORKS OF ELECTRIC, GAS, WATER, OR ANY OTHER POTENTIAL TO DAMAGE YOUR SITE PRIOR TO ANY EXCAVATION 811 Before you dig, call 811 That's what you do FOR STATE SPECIFIC DIAL-ONE PHONE NUMBERS VISIT: WWW.CALL811.COM	
Rev. #	5