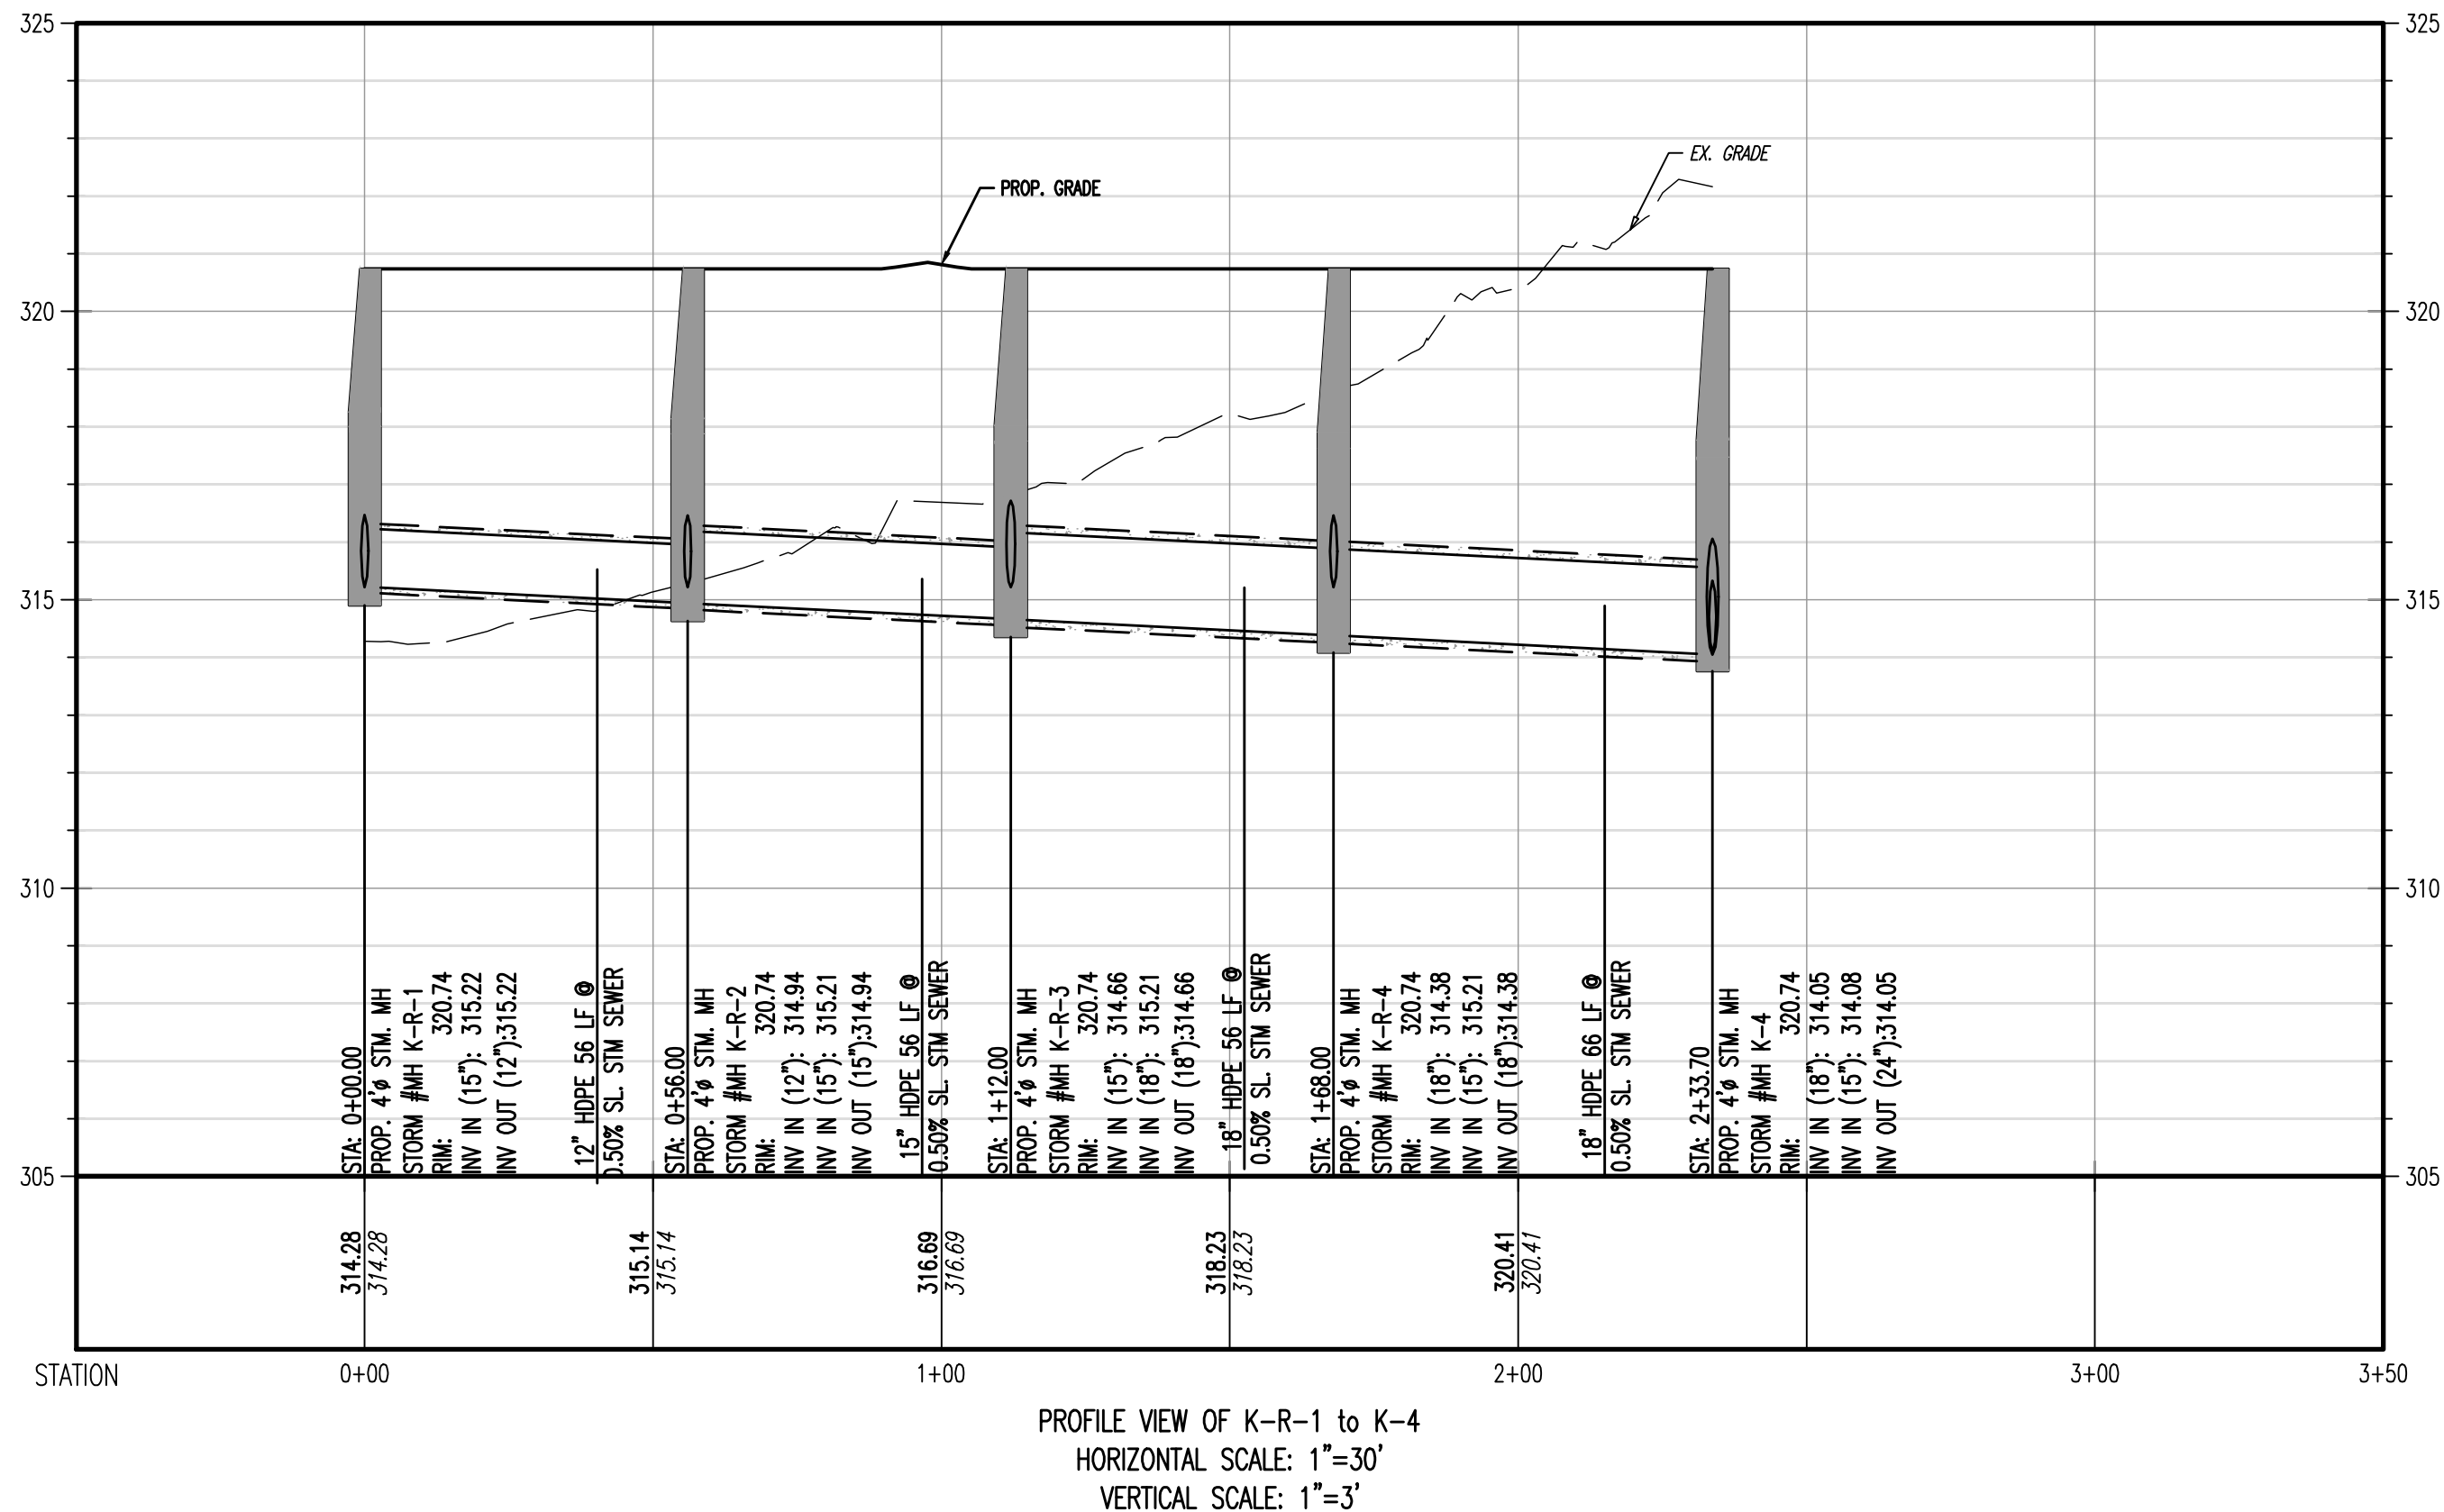
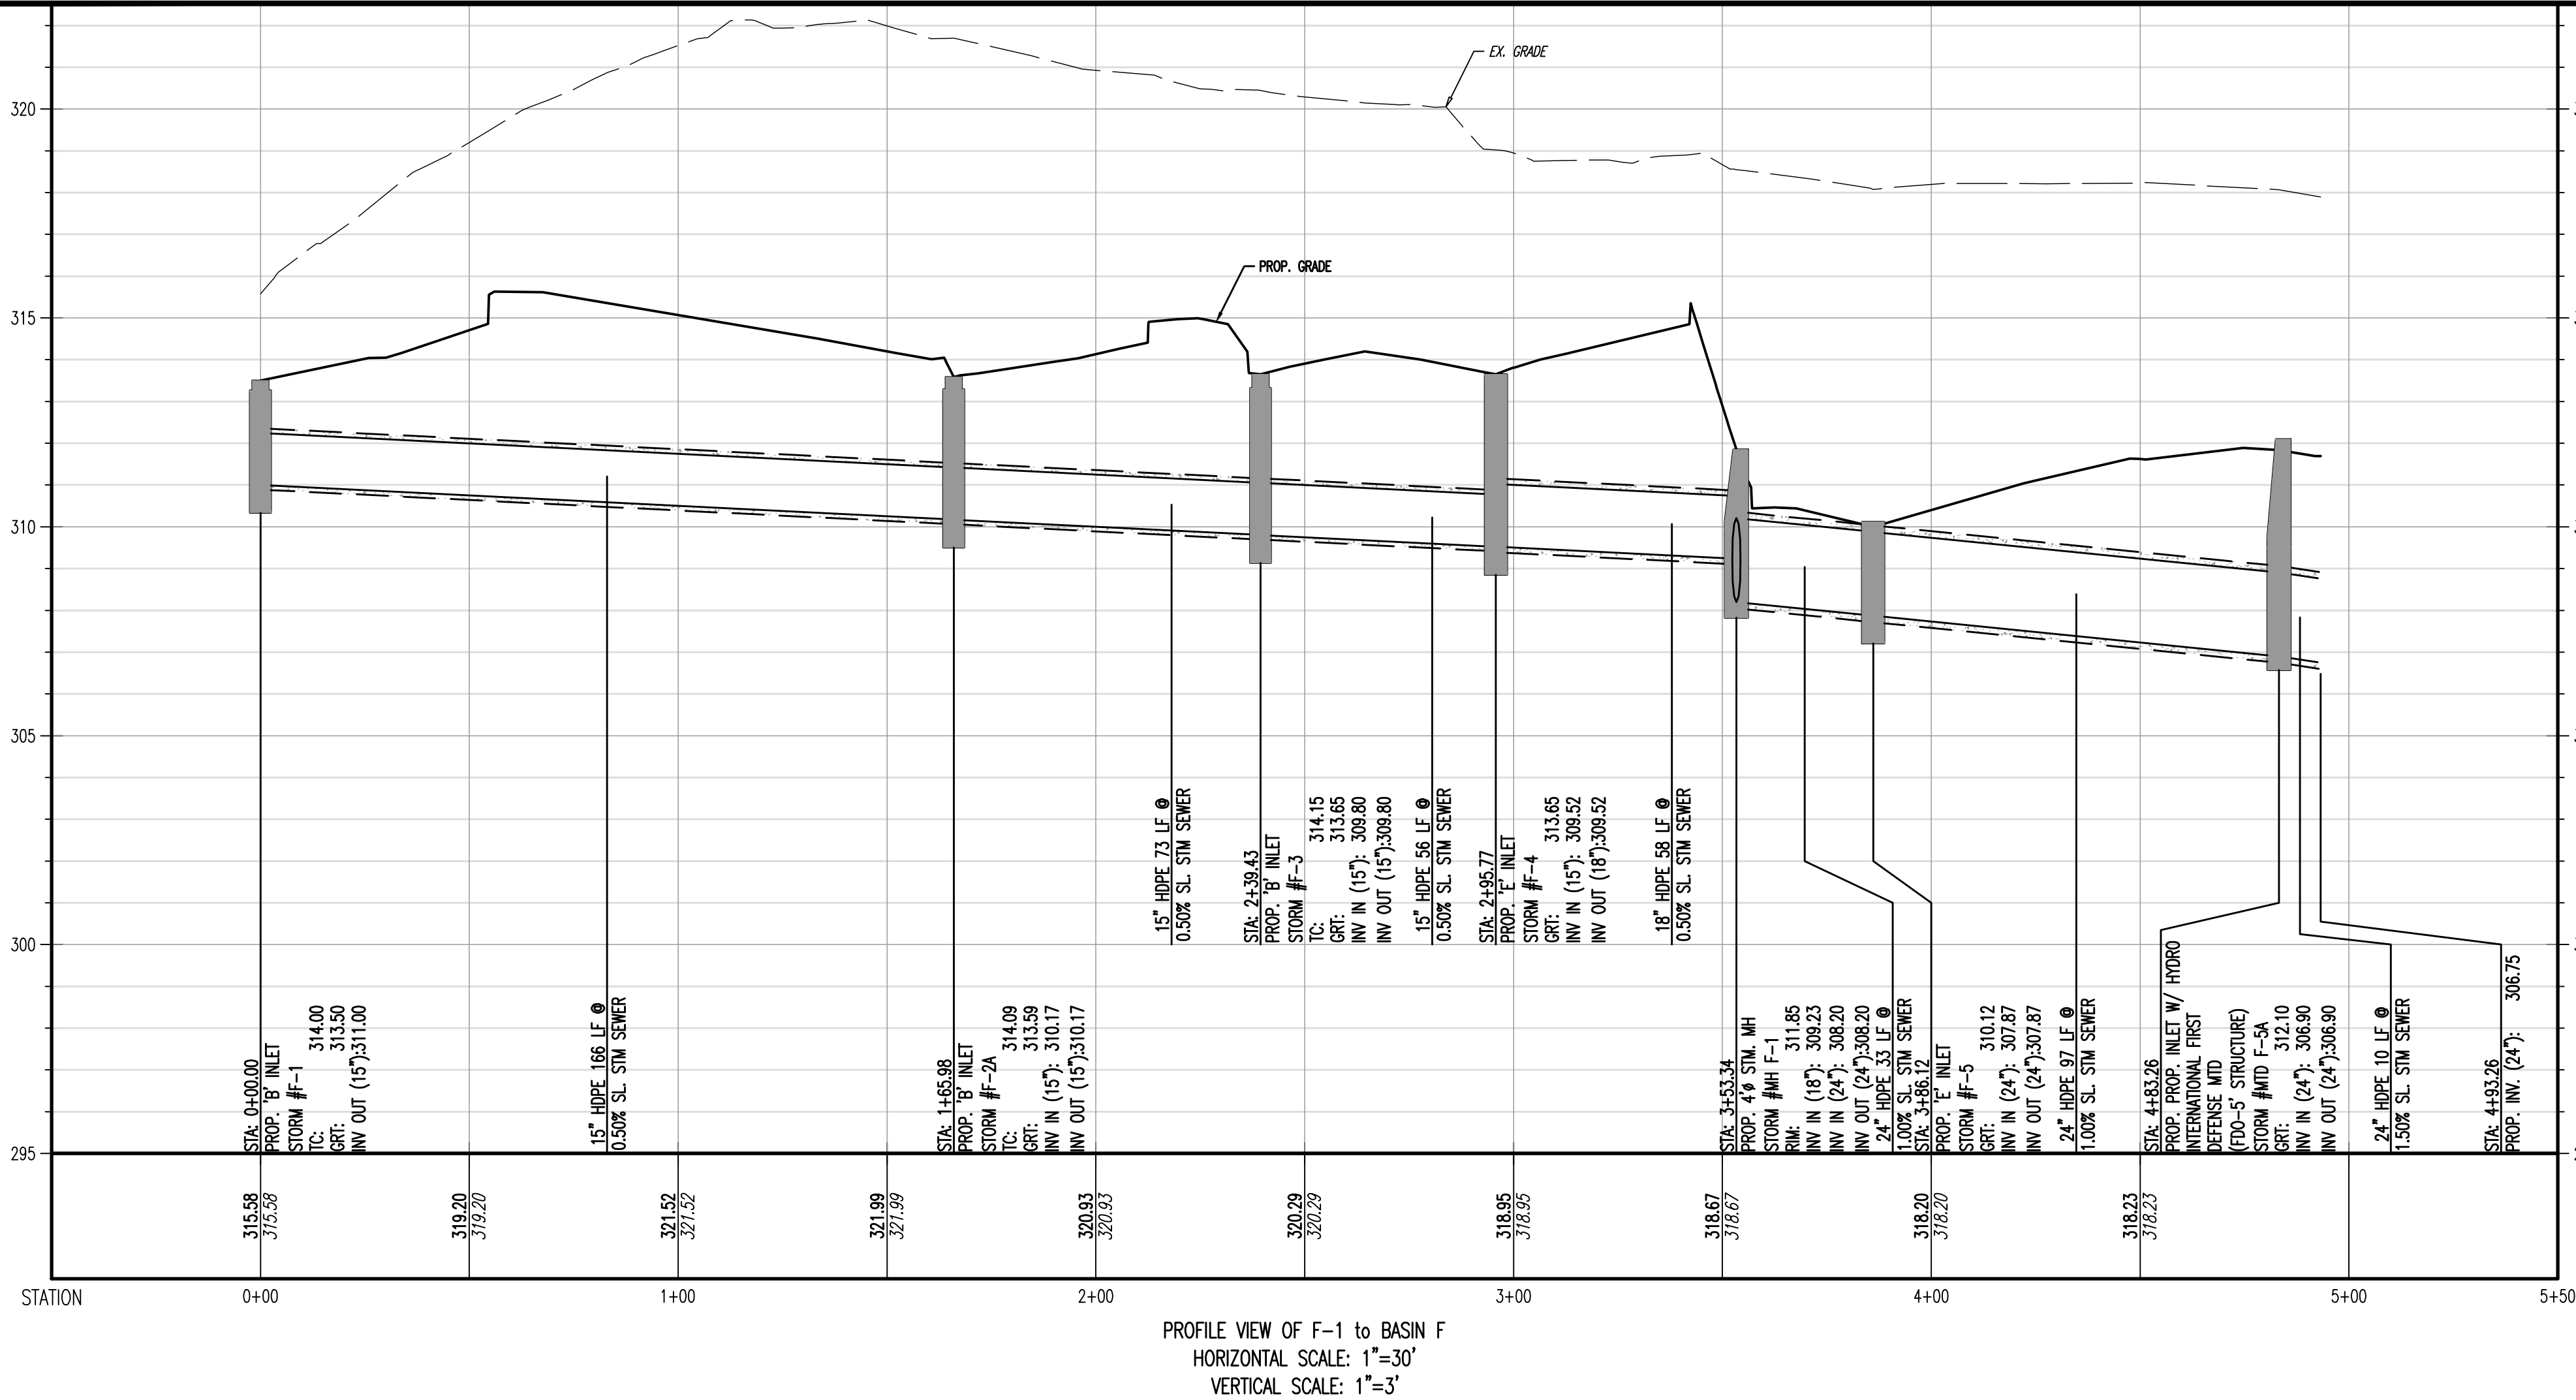


THIS PLAN SET IS FOR PERMITTING PURPOSES ONLY AND MAY NOT BE USED FOR CONSTRUCTION	
DYNAMIC ENGINEERING LAND DEVELOPMENT CONSULTING • PERMITTING • GEOTECHNICAL • ENVIRONMENTAL • SURVEY • PLANNING & ZONING Lake Como, New Jersey T: 732.974.0198 Chester, New Jersey T: 908.879.9229 Newark, New Jersey T: 973.755.7200 Toms River, New Jersey T: 732.478.0000 Allen, Texas T: 972.534.2100 Austin, Texas T: 512.244.2044 Houston, Texas T: 281.789.6400 Delray Beach, Florida T: 561.921.8570 Newtown, Pennsylvania T: 267.683.0276 Philadelphia, Pennsylvania T: 215.253.4868 Bethlehem, Pennsylvania T: 610.396.4400	
TITLE: PROFILES	
PROJECT: IV2. ROCKLAND LOGISTICS, LLC PROPOSED INDUSTRIAL PARK AT 25 OLD MILL ROAD SECTION 55.22, BLOCK 1, LOT 1; SECTION 55.37, BLOCK 1, LOT 31 OLD MILL ROAD AND HEMION ROAD (CR 93) VILLAGE OF SUFFERN, ROCKLAND COUNTY, NEW YORK	JOB No: 3709-99-004 DATE: 12/17/2021 SCALE: (H) 1"=30' (V) 1"=3' SHEET No: 65 OF 132 Rev. # 5
ZACHARY A. KAMM PROFESSIONAL ENGINEER NEW YORK LICENSE No. 107071	
JOSHUA M. SERNALD PROFESSIONAL ENGINEER NEW YORK LICENSE No. 10639	
811 PROTECT YOURSELF ALL STATES REQUIRE NOTIFICATION OF CONCRETE, REBAR, OR ANY OTHER PREPARED TO LOCATE THE SERVICE OR SERVICE NUMBER. IN NY, 311 FOR STATE SPECIFIC DIRECT PHONE NUMBERS VISIT: WWW.CALL811.COM	

Rev.	Date	Comments	By
5	01/17/24	REV. PER PLANNING BOARD SUBMISSION	CAM
4	06/13/23	REV. PER VILLAGE AND COUNTY COMMENTS	CAM
3	05/24/23	REV. PER ACCE COMMENTS	DM/DM
2	09/01/22	REV. PER TOWNSHIP AND COUNTY COMMENTS	ALPH
1	04/25/22	REV. PER CLIENT AND COUNTY COMMENTS	CAM