


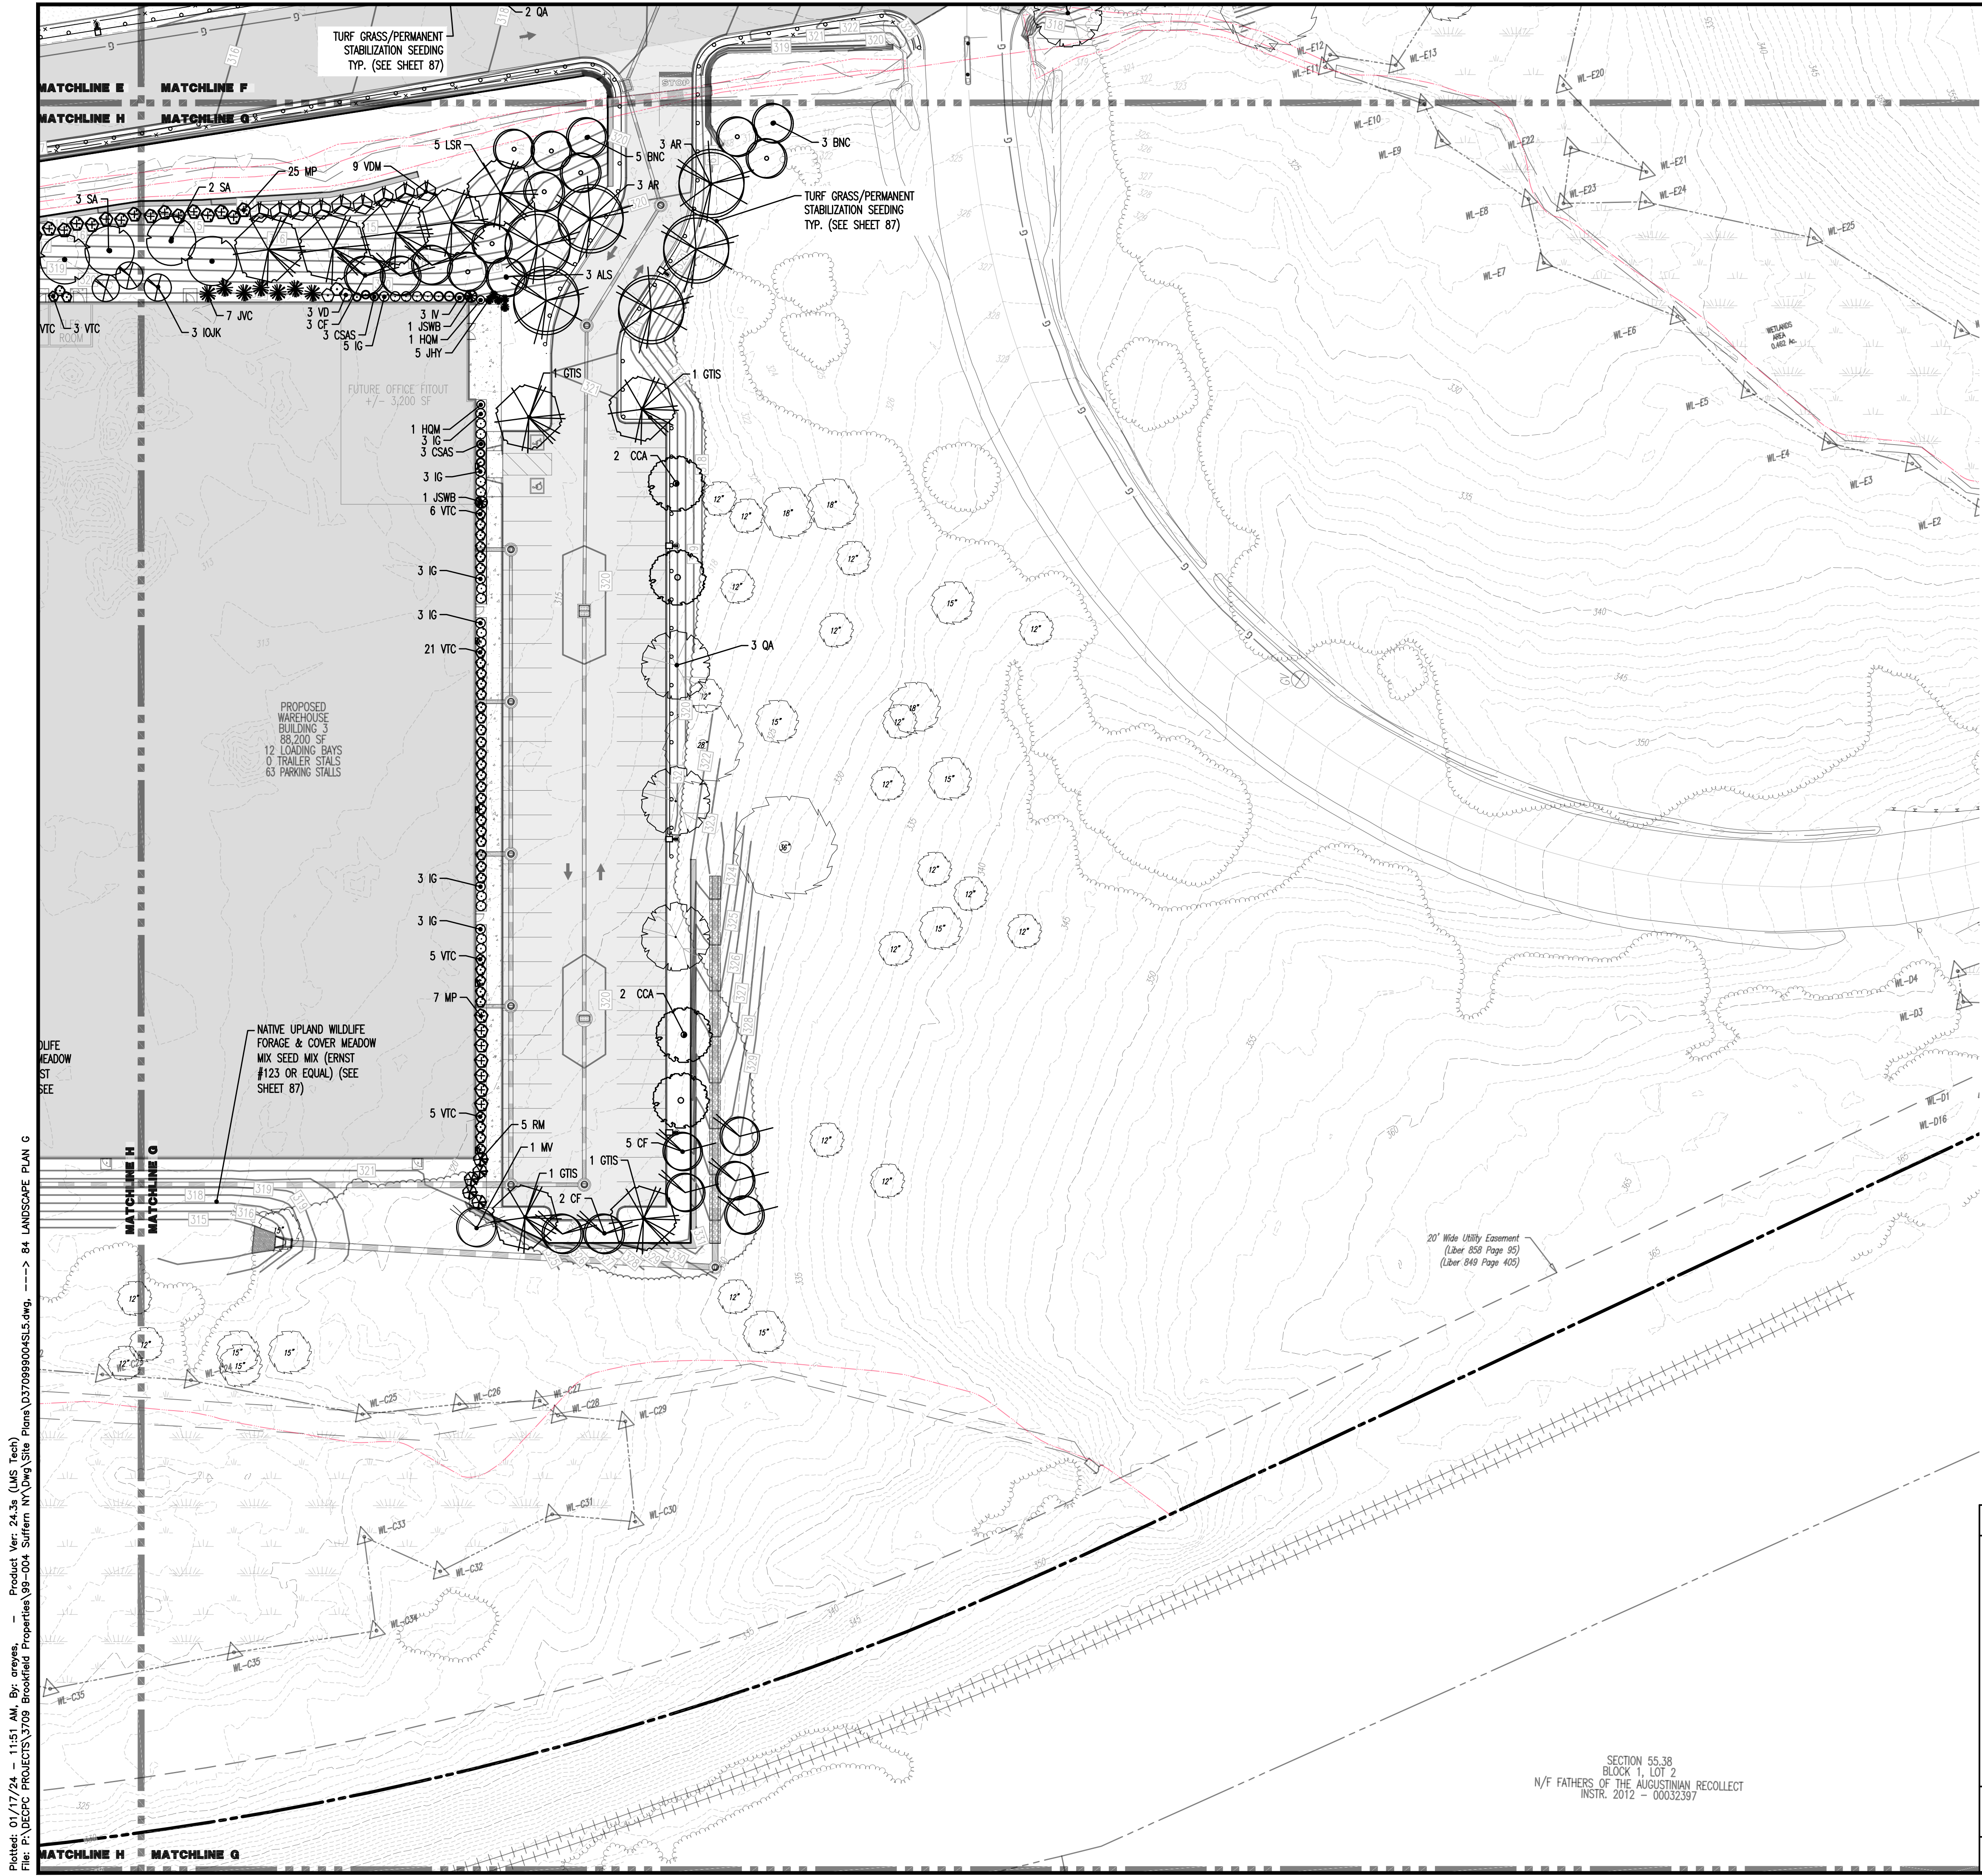


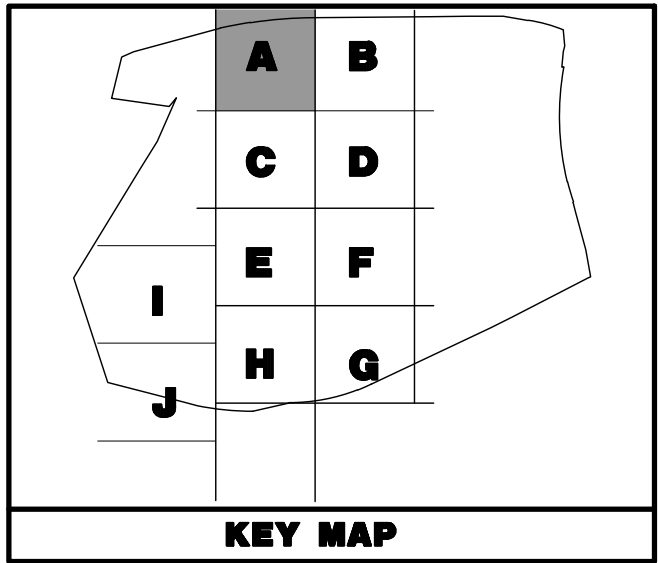

THIS PLAN TO BE UTILIZED FOR LANDSCAPE PURPOSES ONLY

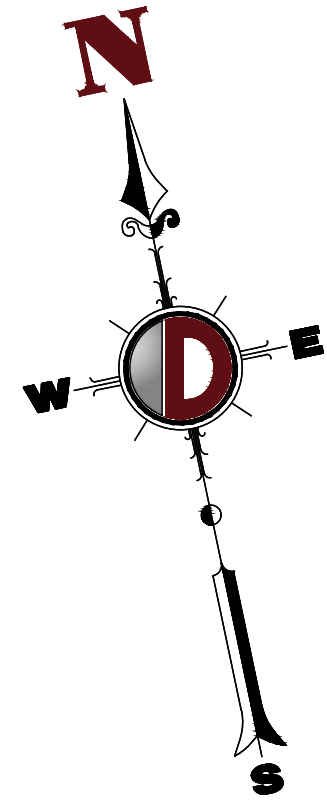

PAVEMENT LEGEND

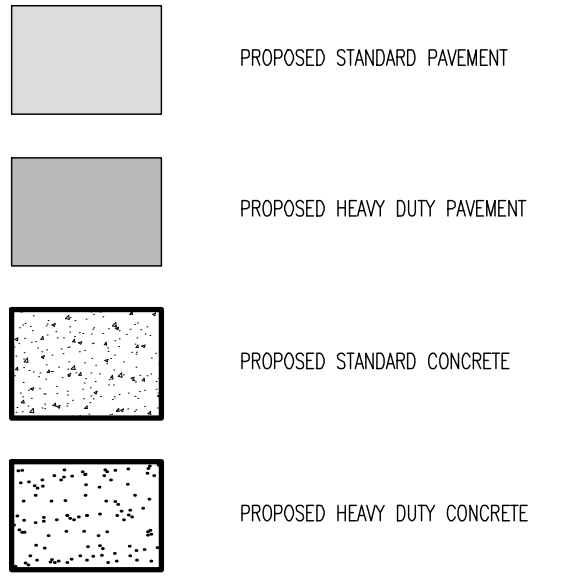


LANDSCAPE SCHEDULE SHEET 83 PLANTS ONLY

KEY	QTY	BOTANICAL NAME	COMMON NAME	SIZE	REMARKS
SHADE TREE(S)					
ALS	6	ACER RUBRUM	RED MAPLE	2 1/2-3" CAL	B+B
AR	4	CARPINUS CAROLINIANA	AMERICAN HORNBEAM	2 1/2-3" CAL	B+B
GTIS	4	GLEDITSIA TRIACANTHOS VAR. INERMIS 'SHADEMASTER'	SHADEMASTER HONEYLOCUST	2 1/2-3" CAL	B+B
LSR	5	LIQUIDAMBAR STYRACIFLUA 'ROTUNDILOBA'	SEEDLESS SWEETGUM	2 1/2-3" CAL	B+B
QA	3	QUERCUS ALBA	WHITE OAK	2 1/2-3" CAL	B+B
SA	2	SASSAFRAS ALBIDUM	SASSAFRAS	2 1/2-3" CAL	B+B
ORNAMENTAL TREE(S)					
ALS	3	AMELANCHIER LACINIA 'SNOWCLOUD'	SNOWCLOUD SERVICEBERRY	8-10'	B+B
BNC	8	BETULA NIGRA 'CULLY'	HERITAGE RIVER BIRCH, MULTI-STEM	8-10'	B+B
CC	5	CERCIS CANADENSIS	EASTERN REDBUD	8-10'	B+B
CF	5	CORNUS FLORIDA	WHITE FLOWERING DOGWOOD	8-10'	B+B
MV	1	MAGNOLIA VIRGINIANA	SWEETBAY MAGNOLIA	8-10'	B+B
EVERGREEN TREE(S)					
IG	23	ILEX OPACA 'JERSEY KNIGHT'	JERSEY KNIGHT AMERICAN HOLLY	6-8'	B+B
JVC	7	JUNIPERUS VIRGINIANA 'CORCORCOR'	EMERALD SENTINEL RED CEDAR	6-8'	B+B
EVERGREEN SHRUB(S)					
IG	23	ILEX GLABRA	INKBERRY HOLLY	24-30"	#3 CAN
JWB	5	JUNIPERUS HORIZONTALIS 'YOUNGSTOWN'	ANDORRA JUNIPER	18-24" SPREAD	#3 CAN
JWB	2	JUNIPERUS SCOPULORUM 'WICHTA BLUE'	ROCKY MOUNTAIN JUNIPER	4-5"	B+B
RM	5	RHOODENDRON MAXIMUM 'ROSEBAY'	ROSEBAY RHOODODENDRON	30-36"	#5 CAN
DECIDUOUS SHRUB(S)					
CSAS	6	CEANOTHUS AMERICANUS	NEW JERSEY TEA	30-36"	#3 CAN
HOM	2	HYDRANGEA QUERCIFOLIA 'MUNCHKIN'	MUNCHKIN OAKLEAF HYDRANGEA	24-36"	#3 CAN
IV	3	ITEA VIRGINICA 'HENRY'S GARNET'	GARNET SWEETSPICE	24-30"	#5 CAN
MP	15	MYRTICA PENNSYLVANICA	NORTHERN BAYBERRY	30-36"	#5 CAN
VD	3	VIBURNUM DENTATUM	NORTHERN BURGUNDY ARROWWOOD	30-36"	#7 CAN
VDM	9	VIBURNUM DENTATUM 'MORTON'	NORTHERN BURGUNDY ARROWWOOD	30-36"	#7 CAN
VTC	36	VIBURNUM TRILOBUM 'COMPACTUM'	COMPACT AMERICAN CRANBERRYBUSH	24-30"	#3 CAN

NOTE: IF ANY DISCREPANCIES OCCUR BETWEEN AMOUNTS SHOWN IN THE PLAN AND THE PLANT LIST, THE PLAN SHALL DICTATE.

SEE SHEET 87 OF 132 FOR LANDSCAPE PLAN NOTES

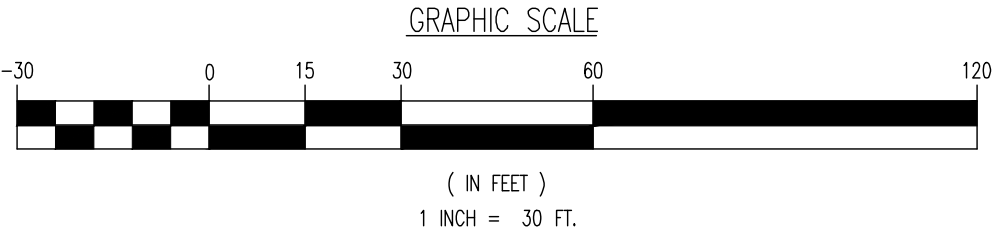

THIS PLAN SET IS FOR PERMITTING PURPOSES ONLY AND MAY NOT BE USED FOR CONSTRUCTION

DYNAMIC
ENGINEERING

LAND DEVELOPMENT CONSULTING • PERMITTING • GEOTECHNICAL • ENVIRONMENTAL • SURVEY • PLANNING & ZONING

1954 Main Street
Lake Como, NJ 07719
T: 732.974.0198
F: 732.974.3521
www.dynamiceng.com

Lake Como, New Jersey T: 732.974.0198 | Chester, New Jersey T: 908.879.9229 | Newark, New Jersey T: 973.755.7200 | Toms River, New Jersey T: 732.478.0000
Allen, Texas T: 972.334.2100 | Austin, Texas T: 512.444.2044 | Houston, Texas T: 281.789.4400 | Delray Beach, Florida T: 561.921.8570
Newtown, Pennsylvania T: 267.683.0276 | Philadelphia, Pennsylvania T: 215.253.4608 | Sellersville, Pennsylvania T: 610.296.4400

TITLE:
LANDSCAPE PLAN G

PROJECT: **IV2. ROCKLAND LOGISTICS, LLC**
PROPOSED INDUSTRIAL PARK AT 25 OLD MILL ROAD
SECTION 55.22, BLOCK 1, LOT 1; SECTION 55.37, BLOCK 1, LOT 31
OLD MILL ROAD AND HEMION ROAD (CR 93)
VILLAGE OF SUFFERN, ROCKLAND COUNTY, NEW YORK

ZACHARY A. KAMM
PROFESSIONAL ENGINEER
NEW YORK LICENSE NO. 107071

JOSHUA M. SNYDAL
PROFESSIONAL ENGINEER
NEW YORK LICENSE NO. 106639

JOB No:
3709-99-004

DATE:
12/17/2021

DRAWN BY:
ALPH

SCALE: (H) 1"=30'
(V)

DESIGNED BY:
JMS

SHEET No:
83

CHECKED BY:
JMS

811 PROTECT YOURSELF

FOR STATE SPECIFIC DIRECT PHONE NUMBERS VISIT: WWW.CALL811.COM