


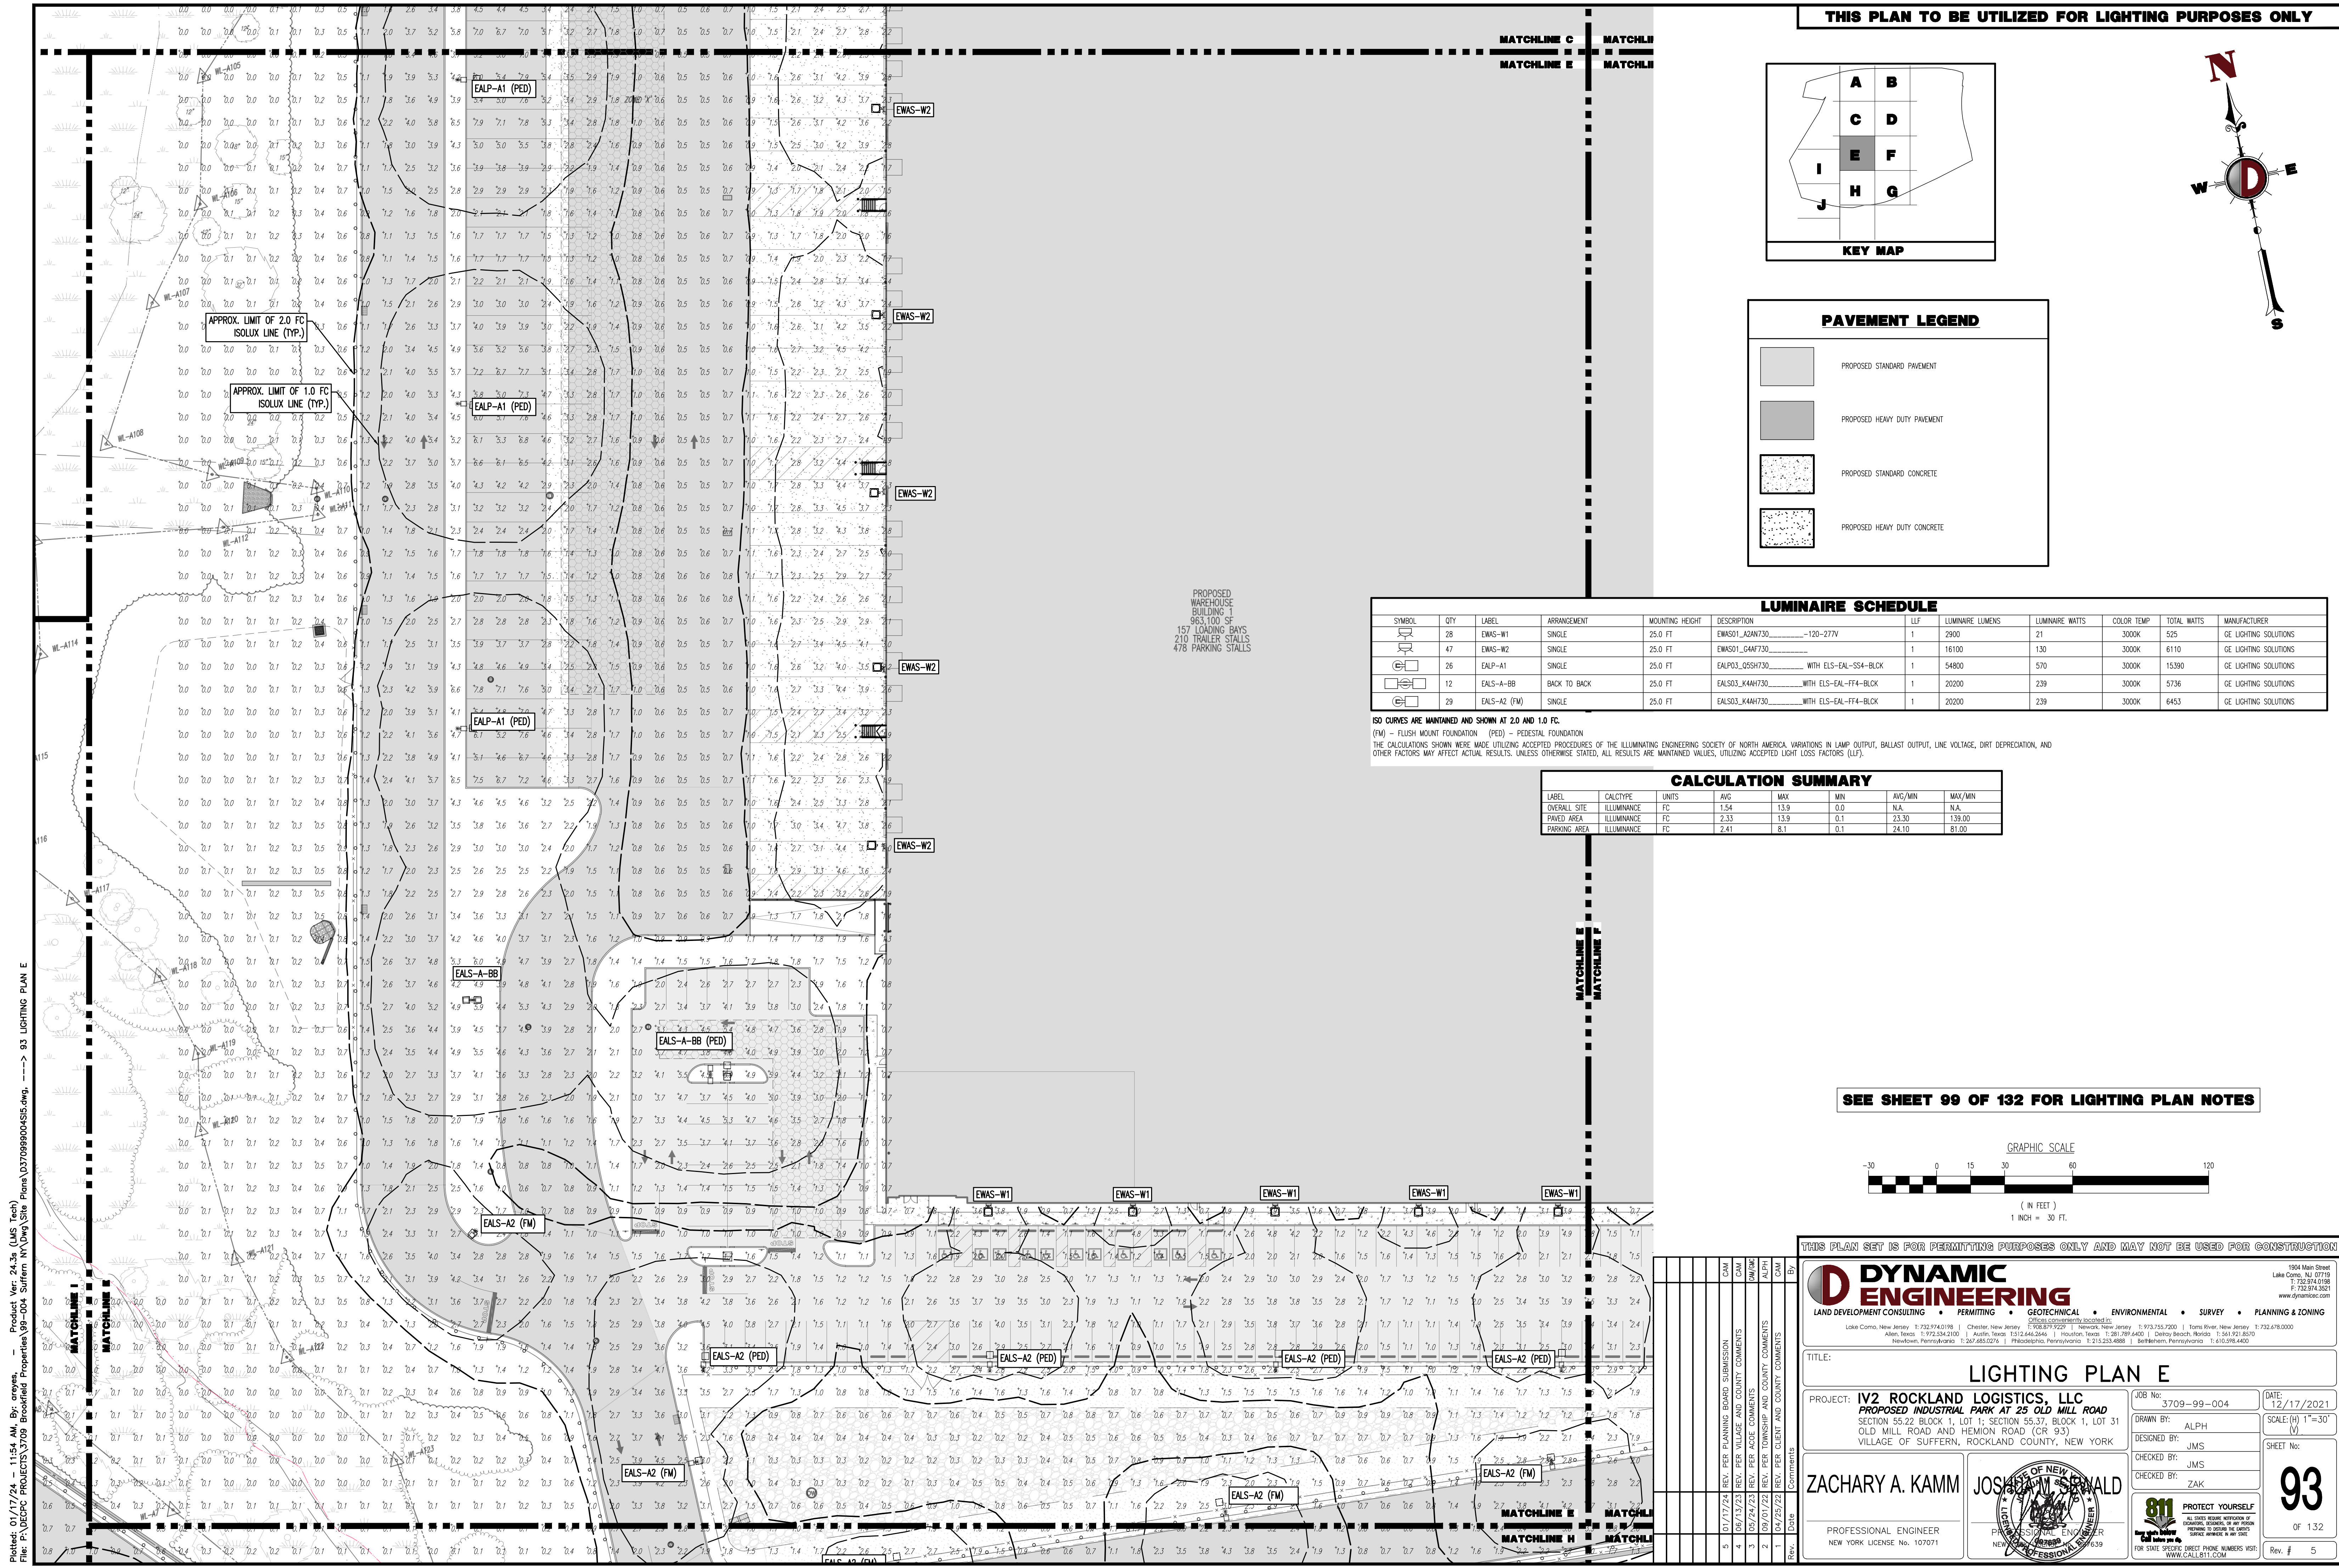

Plotted: 01/17/24 - 11:54 AM, By: areyes, Product Ver: 24.3s (LMS Tech)
File: P:\CEPC PROJECTS\3709 Brookfield Properties\99-004 Suffern NY\DWG\Site Plans\370909004S45.dwg, ----> 93 LIGHTING PLAN E