
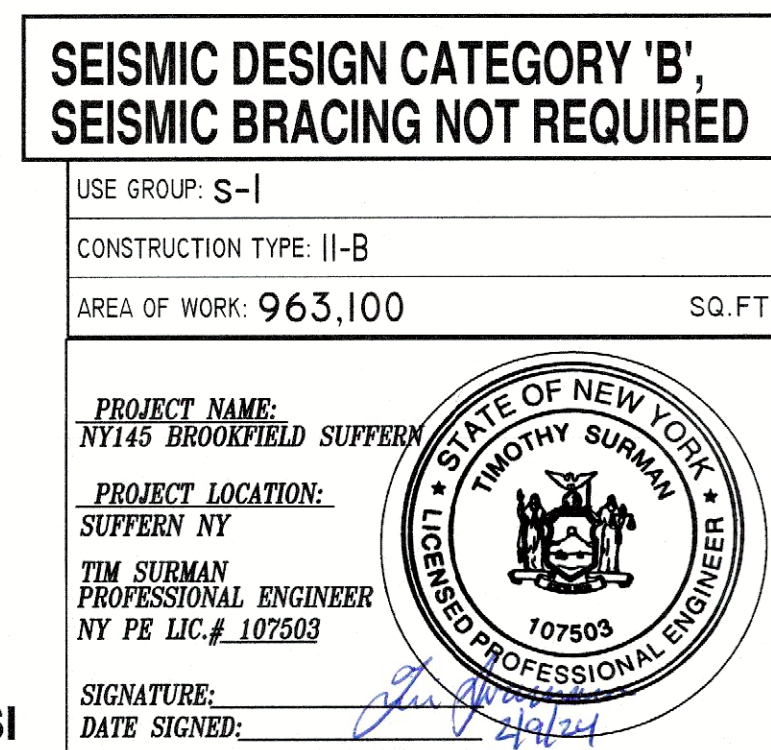


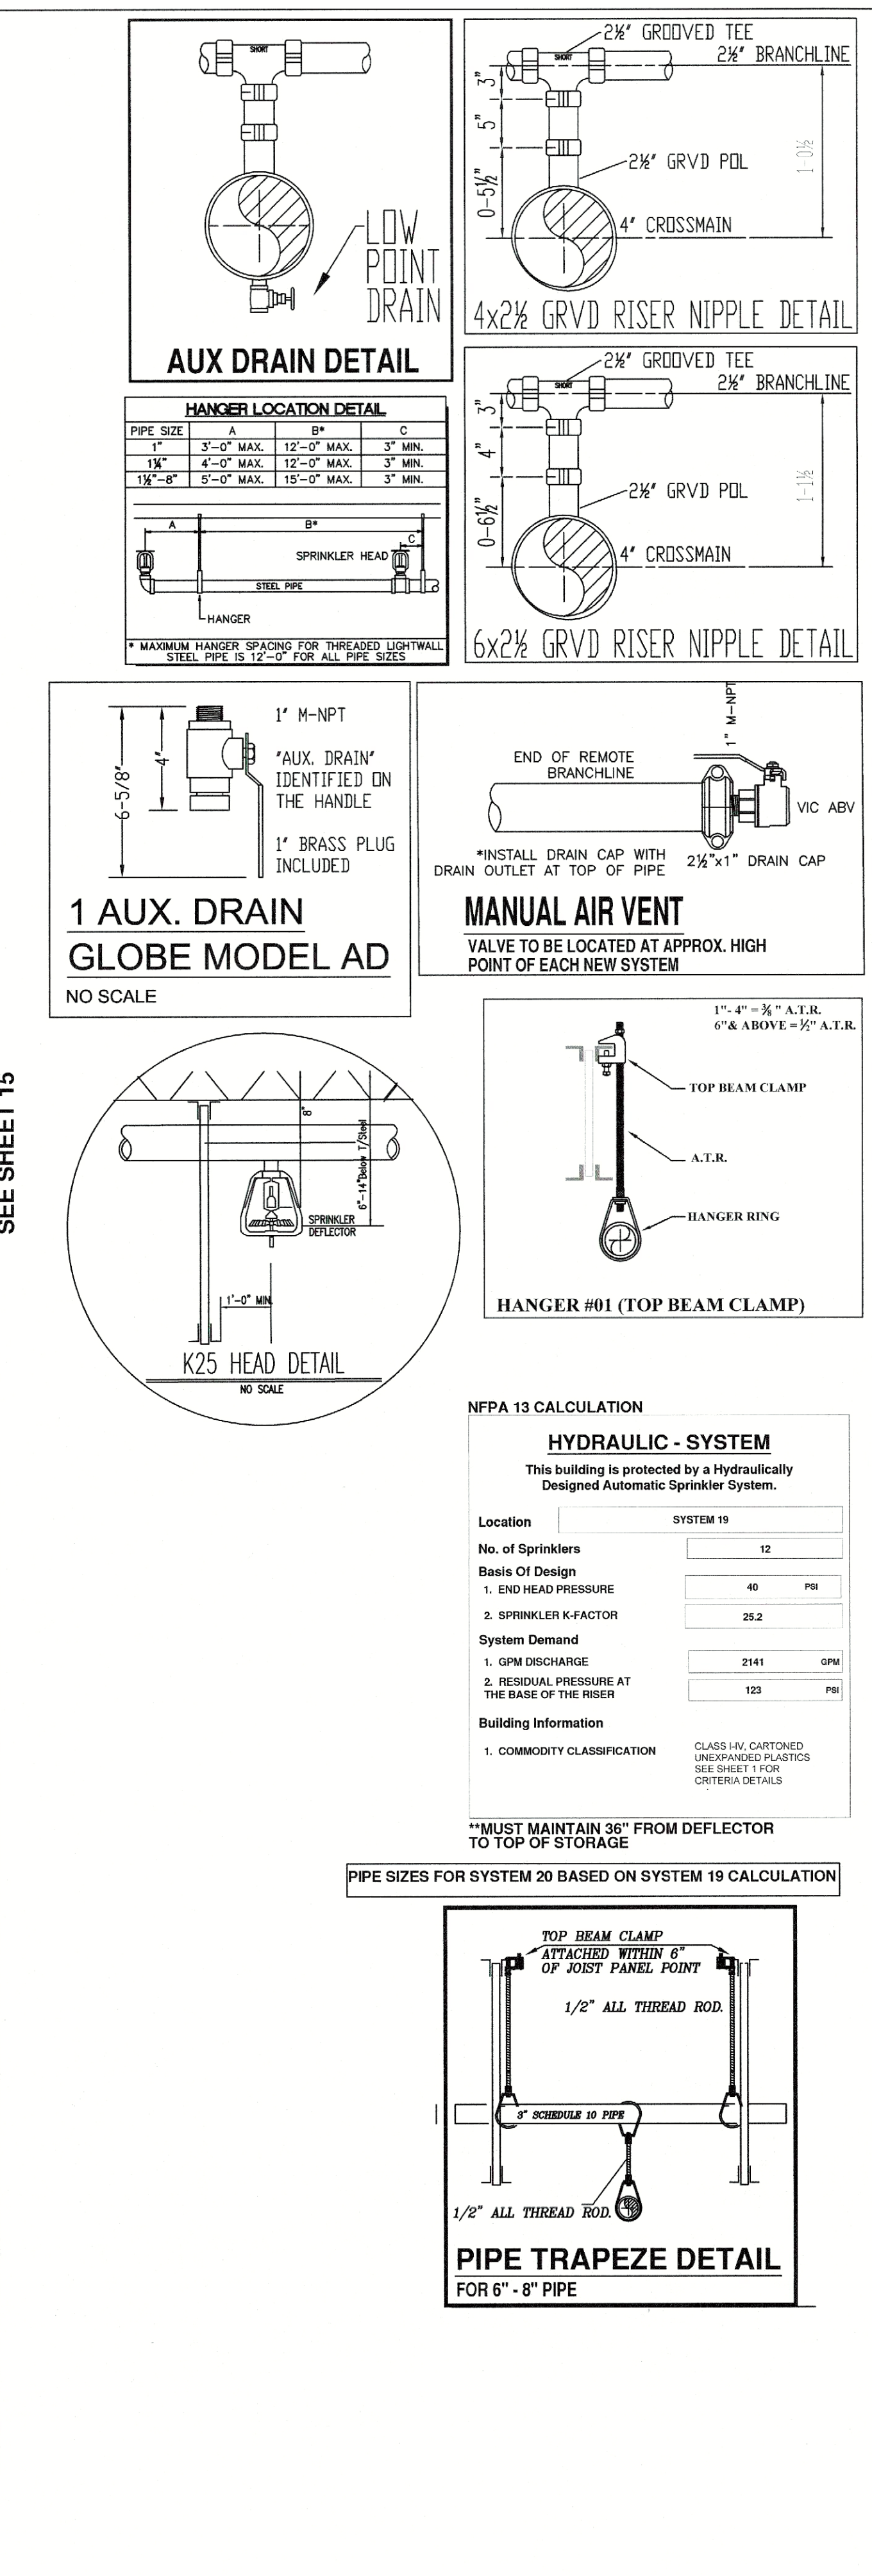

S.A. COMUNALE CO. INC.
FIRE PROTECTION CONTRACTORS

K R BARBERTON, OH 44003 330-706-3040 FAX: 330-061-0800
104-384-8225 COLUMBUS, IA: 614-291-7001 CINCINNATI: 513-874-4298
1-330-3841 PHILADELPHIA, PA: 856-846-6866 WASHINGTON, DC: 610-670-3966
-383-6789 WASHINGTON, DC 410-768-1931 READING, PA: 610-670-3966

BOOKFIELD SUFFERN- BUILDING 1
MILL, ROAD SUFFERN, NY 20901

ESFR SYSTEMS IN 20

DRAWN	SARAH CAREW	JOB NO. 51718093	DWG. NO.	14 OF 18
-------	-------------	---------------------	----------	----------