
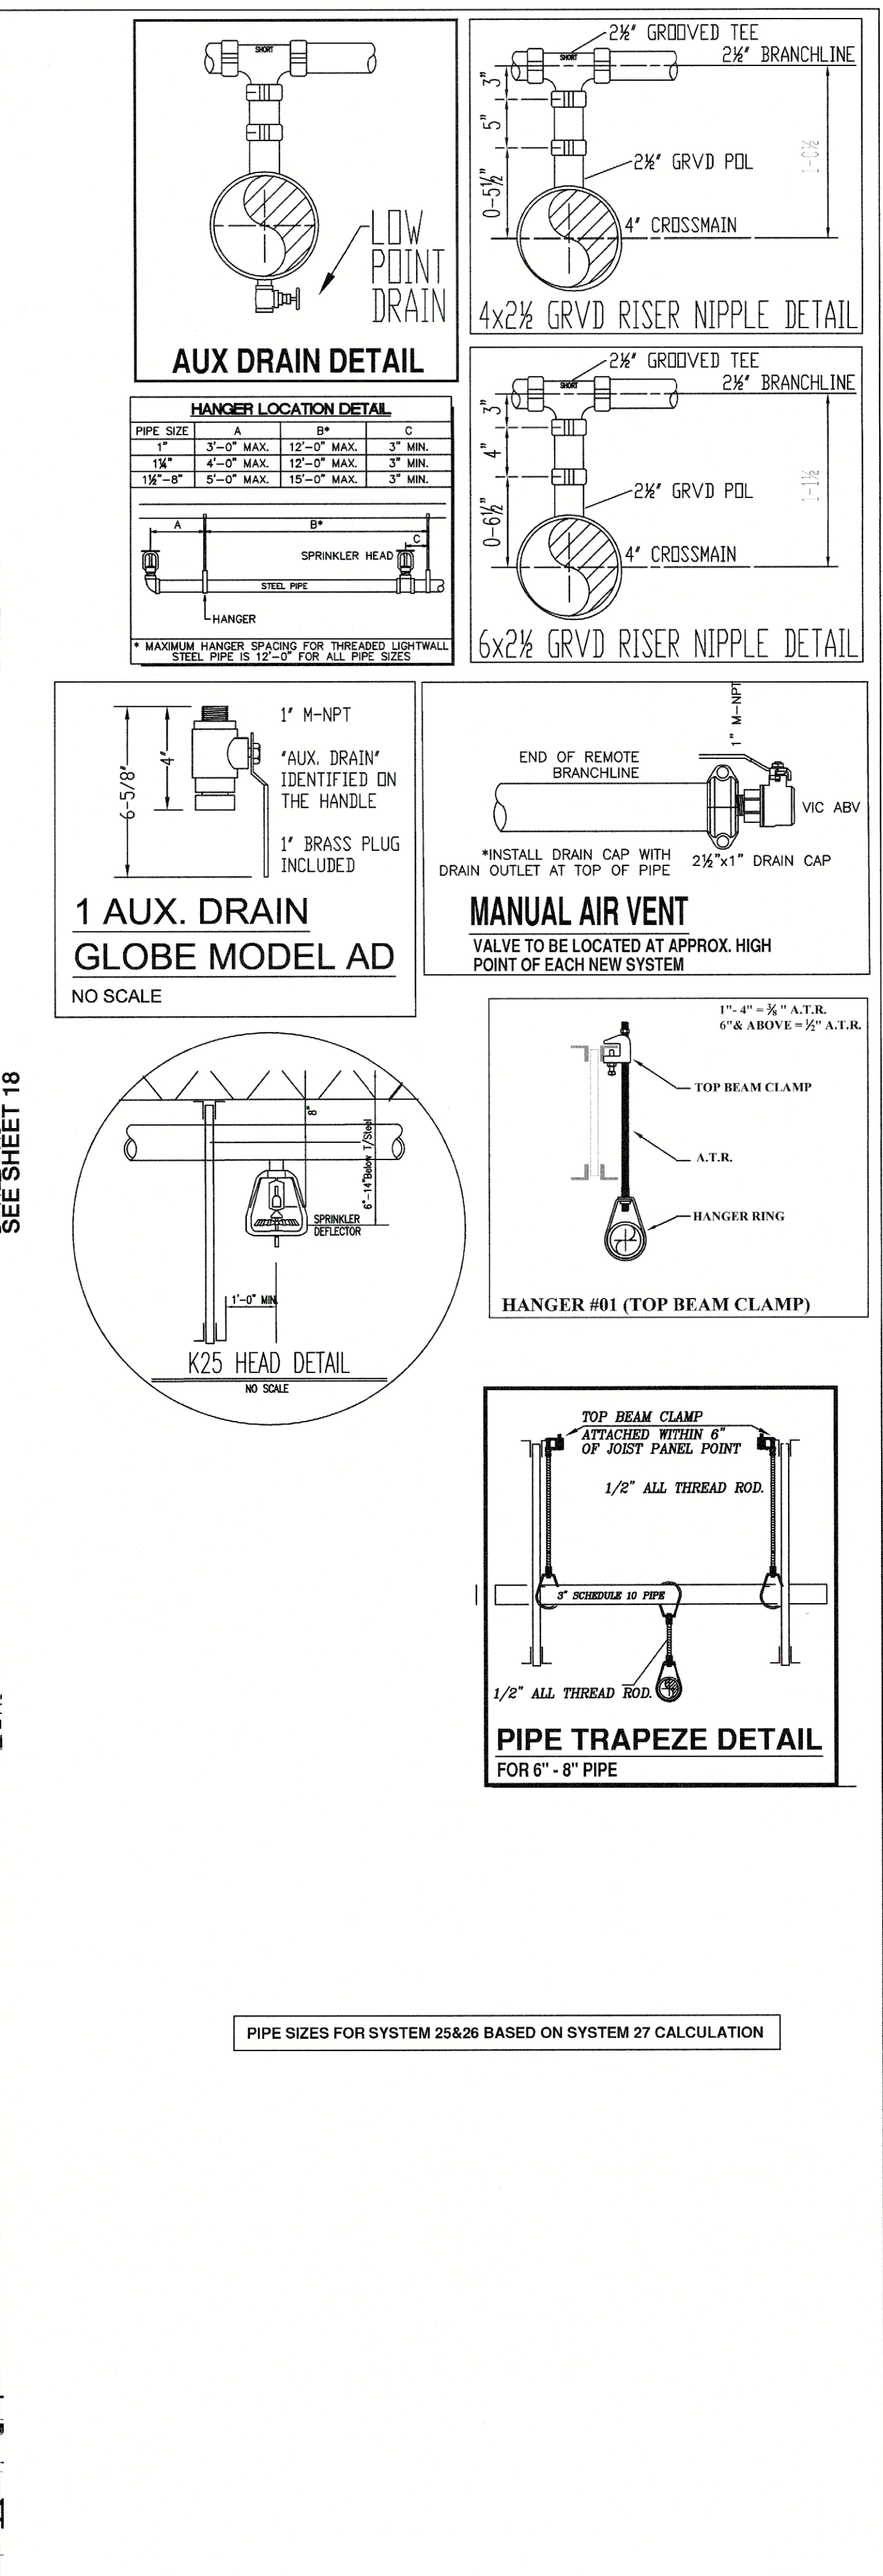


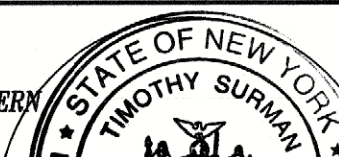

SEISMIC DESIGN CATEGORY 'B', SEISMIC BRACING NOT REQUIRED	
USE GROUP: S-I	
CONSTRUCTION TYPE: II-B	
AREA OF WORK: 963,100	SQ. FT.

BE CONDUCTED AT 225 PSI		DATE SHOWN: <u>✓</u> <u>8/12/08</u>	
		S.A. COMUNALE CO. INC. FIRE PROTECTION AND CONTRACTORS	
2900 NEWARK DR. BARTON, OHIO 44203 330-708-3040 FAX: 330-861-0860 CLEVELAND: 440-864-9325 COLUMBUS: 614-291-7091 CINCINNATI: 513-874-4268 FREMONT: 419-334-3841 PHILADELPHIA: PA: 856-448-4686 YOUNGSTOWN: 330-856-4440 MASON: 740-855-8789 WASHINGTON, DC: 410-708-1931 READING, PA: 610-670-3680			
NY154 BROOKFIELD SUFFERN- BUILDING 1			
25 OLD MILL, ROAD SUFFERN, NY 20901			
ESFP SYSTEMS 25 AND 26			
DATE	SCALE	DRAWN	DATE
01.11.24	3/32" = 1'-0"	SARAH CAREW	05/17/09
CCT			17 OF 18