
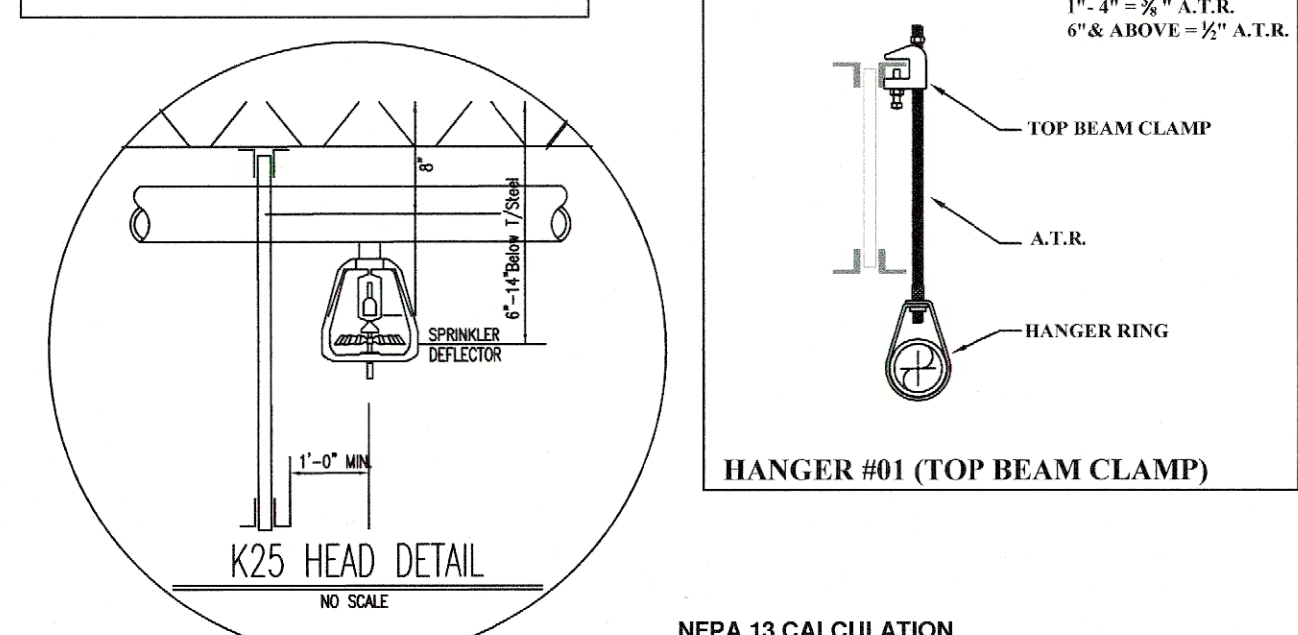
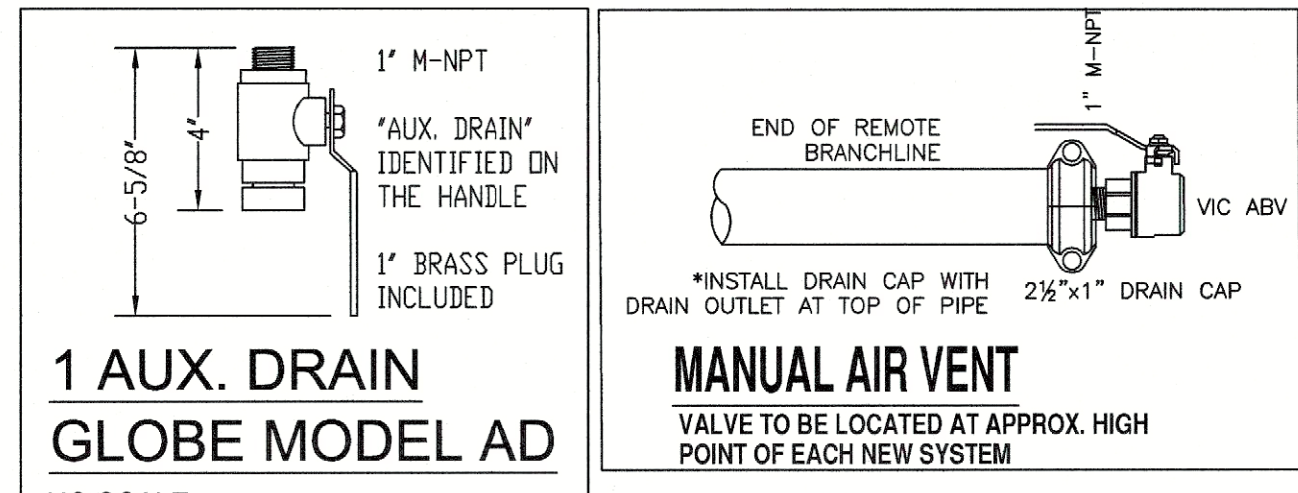
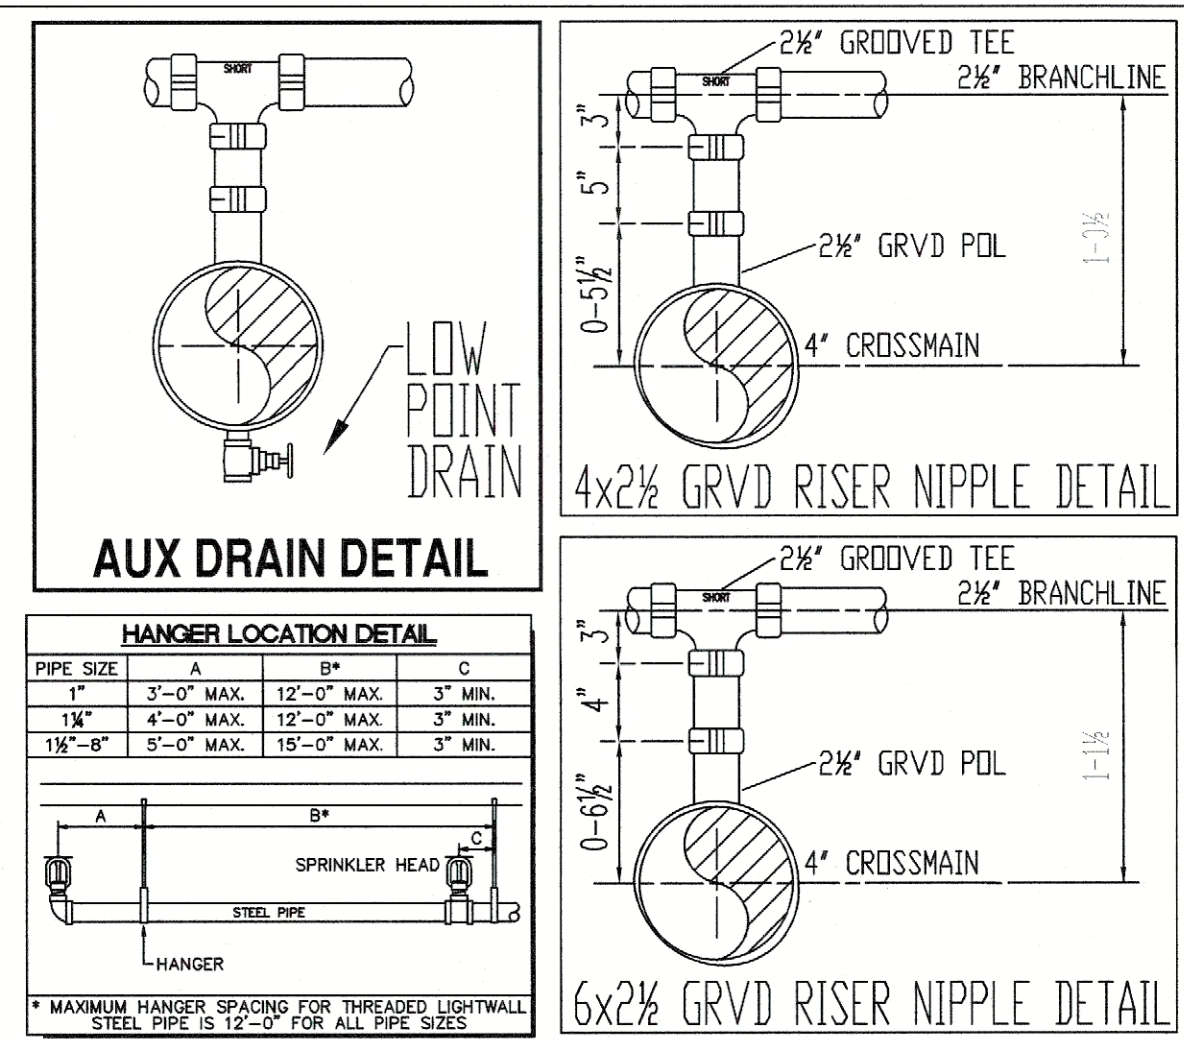


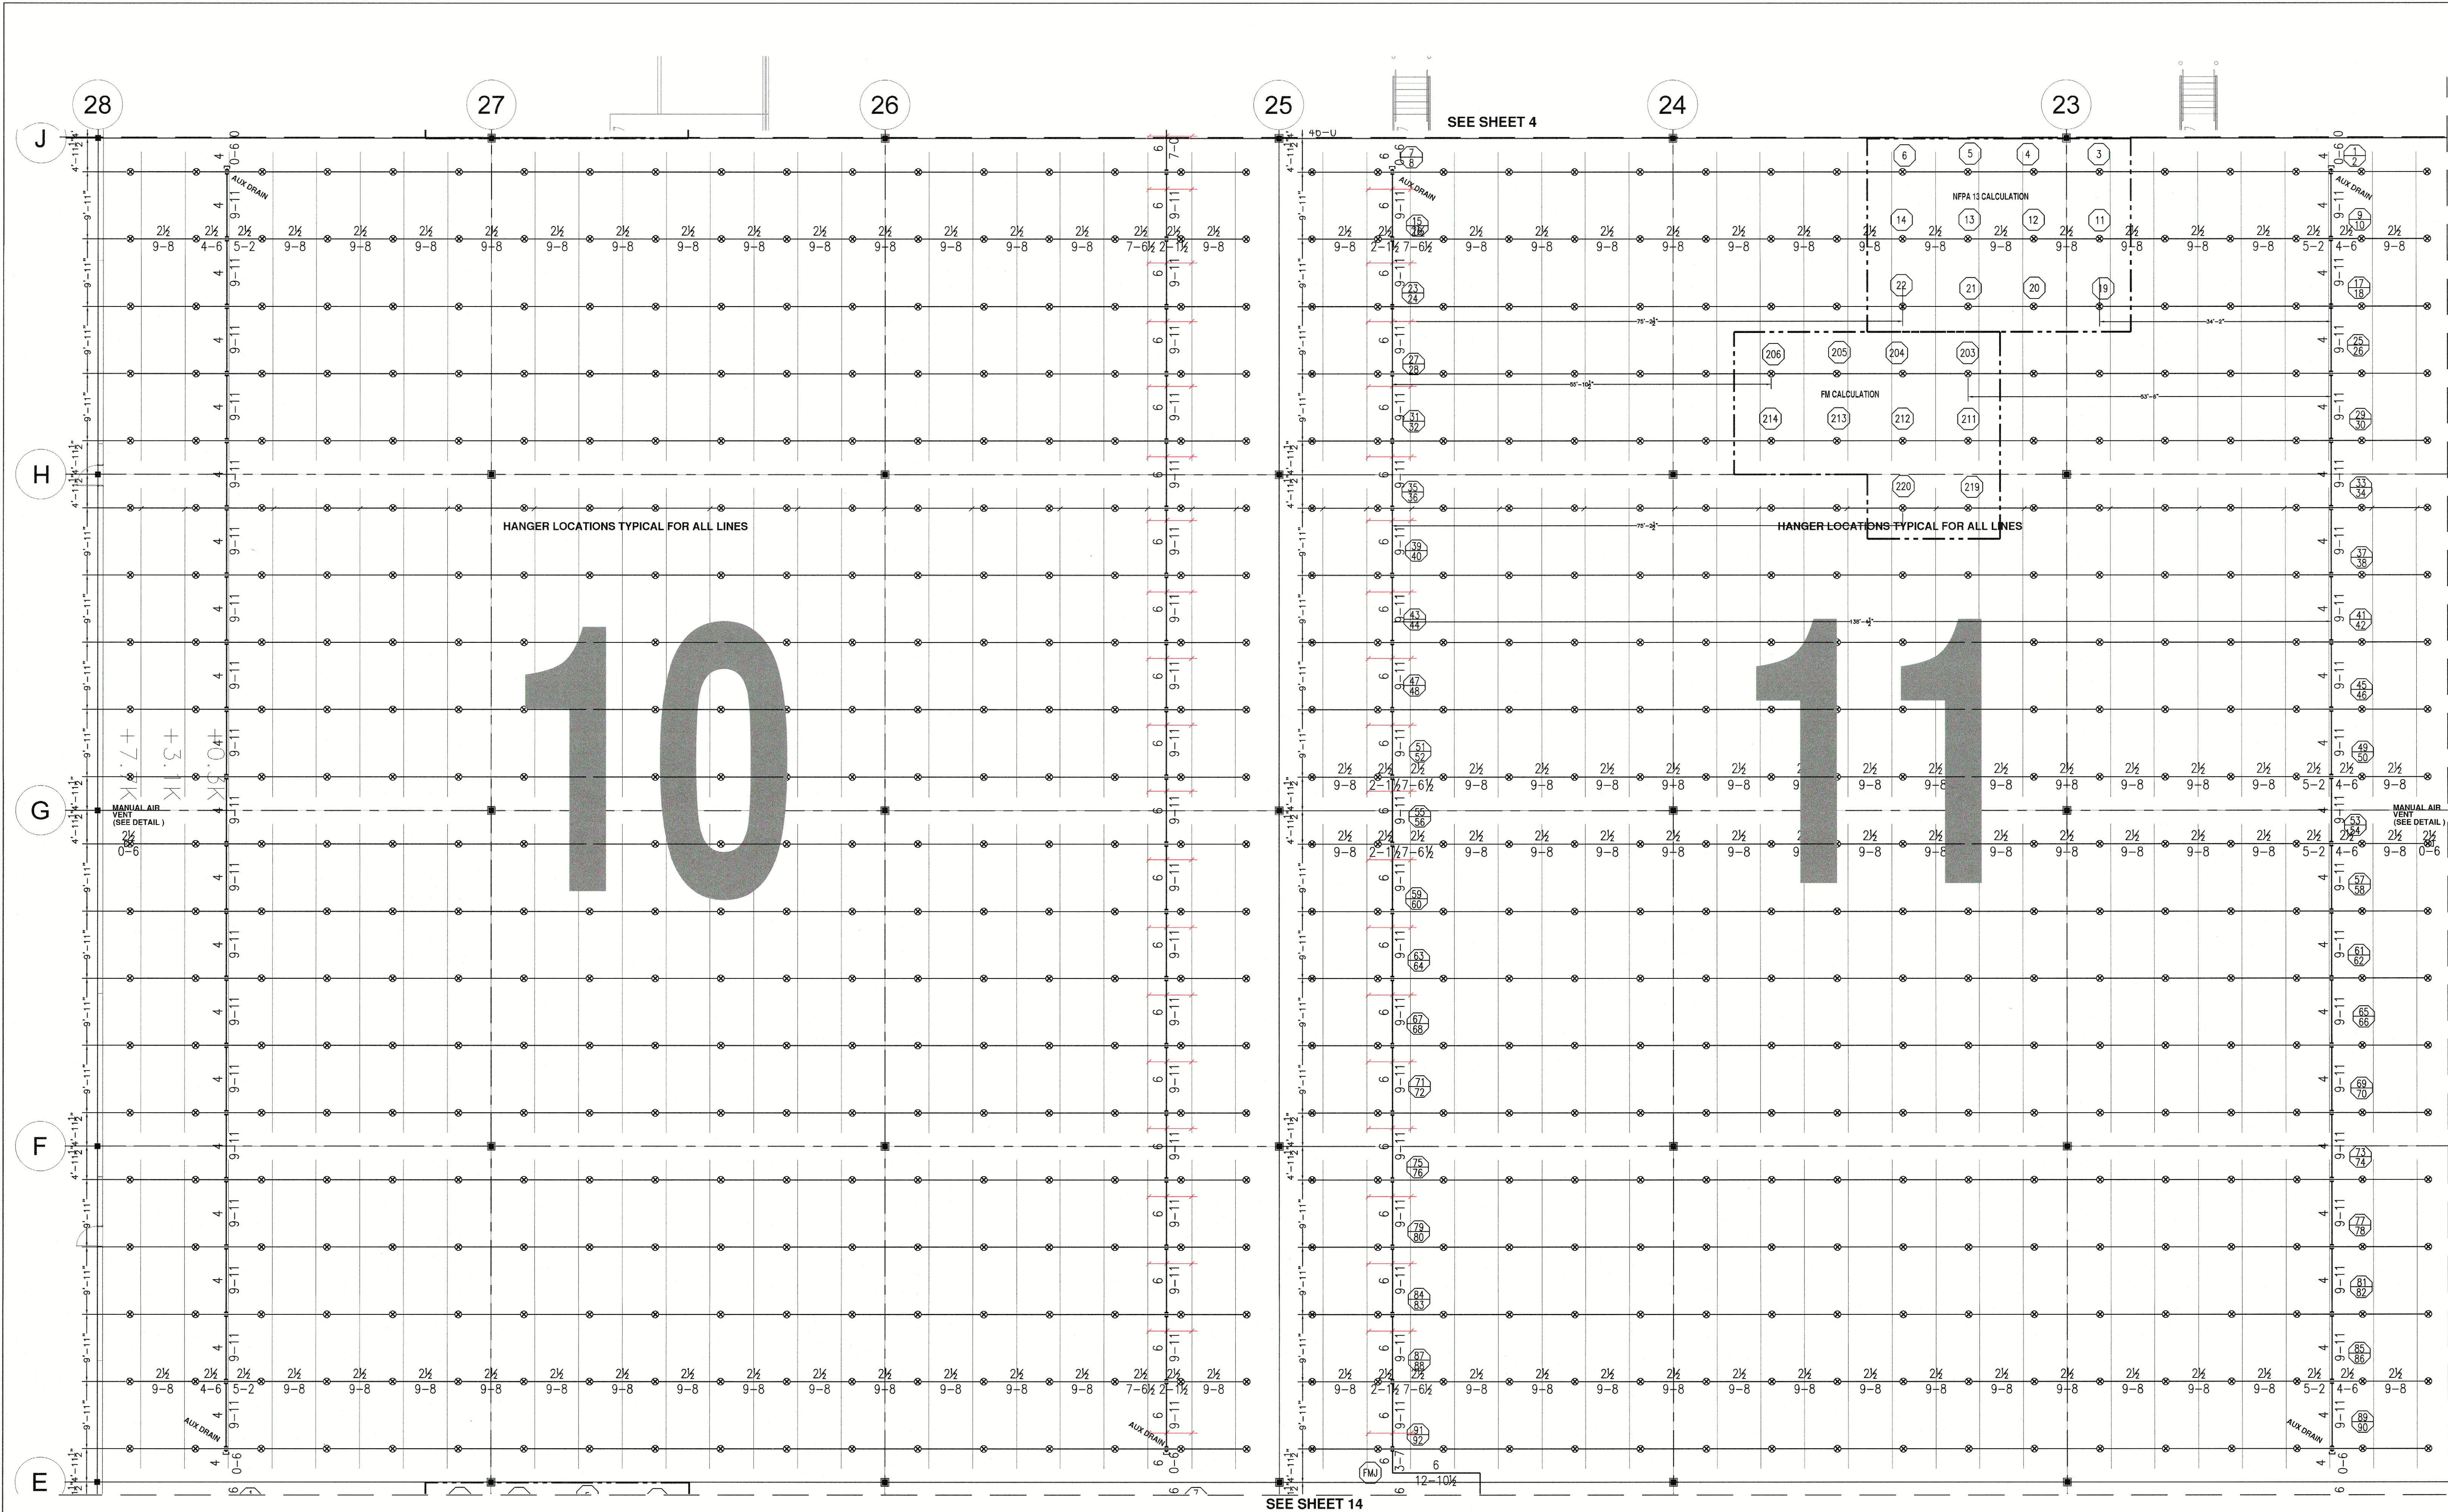

HYDRAULIC - SYSTEM	
This building is protected by a hydraulically designed Automatic Sprinkler System.	
Location	SYSTEM 11
No. of Sprinklers	12
Base of Design	40 PSI
1. END HEAD PRESSURE	35.2
2. SPRINKLER K-FACTOR	5.2
System Demand	2141 GPM
1. GPM DISCHARGE	1941 GPM
2. RESIDUAL PRESSURE AT THE BASE OF THE RISER	121 PSI
Building Information	CLASS 140 CARTONED UNIFORMED PLASTICS SEE SHEET 1 FOR CERTAIN DETAILS
**MUST MAINTAIN 36" FROM DEFLECTOR TO TOP OF STORAGE	
FM CALCULATION	
HYDRAULIC - SYSTEM	
This building is protected by a hydraulically designed Automatic Sprinkler System.	
Location	SYSTEM 11 - FM
No. of Sprinklers	15
Base of Design	50 PSI
1. END HEAD PRESSURE	35.2
2. SPRINKLER K-FACTOR	5.2
System Demand	1941 GPM
1. GPM DISCHARGE	1941 GPM
2. RESIDUAL PRESSURE AT THE BASE OF THE RISER	121 PSI
Building Information	CLASS 140 CARTONED UNIFORMED PLASTICS SEE SHEET 1 FOR CERTAIN DETAILS
**MUST MAINTAIN 36" FROM DEFLECTOR TO TOP OF STORAGE	
PIPE SIZES FOR SYSTEM 10 BASED ON SYSTEM 12 CALCULATION	

SYSTEMS 10&11
SCALE = 3/32" = 1'-0"
TOP OF STEEL HIGH POINT = 49'-8 1/2" @ COL. G
TOP OF STEEL LOW POINT = 41'-7" @ COL. A&N

ALL 2 1/2" LINES TO BE 8" FROM TOP OF STEEL UNLESS NOTED OTHERWISE
ALL 4" MAINS TO BE 1'-8 1/2" FROM TOP OF STEEL UNLESS NOTED OTHERWISE
ALL 6" MAINS TO BE 1'-9 1/2" FROM TOP OF STEEL UNLESS NOTED OTHERWISE

ALL BAY DOORS ARE VERTICAL LIFT AND DO NOT REQUIRE ADDITIONAL HEADS

1	2	3	4	5	6	7	8	9
10	11	12	13	14	15	16	17	18
19	20	21	22	23	24	25	26	27

KEY PLAN
NOT TO SCALE

HYDROSTATIC TEST TO BE CONDUCTED AT 225 PSI

STANDARD DRAWING SYMBOLS			TYPICAL HANGER ASSEMBLIES BY NUMBER			FIRE PROTECTION SPECIFICATIONS			MATERIAL SPECIFICATIONS			REVISIONS			SPRINKLER LEGEND			
D-0	DENOTES CENTERLINE OF PIPE ABOVE FINISH FLOOR	01	TOP BEAM CLAMP (TBC)	01	SAMMY SW-20 SIDE CONCRETE	1.	DO NOT SCALE DRAWING(S).	6.	THE OWNER SHALL PROVIDE A MINIMUM OF 40' F	1.	PIPE IS GRID/GRID MAIN/LINE	1.	DESCRIPTION	BY	DATE	SYMBOL	QTY	DESCRIPTION
D-1	DENOTES CENTERLINE OF PIPE BELOW TOP OF STEEL	02	SAMMY SW-20 STRAIGHT WOOD	02	SAMMY SW-20 STRAIGHT WOOD	2.	ALL PIPE NOTED AS: GG-GROOVED END TO CENTER, GG = GROOVED END TO GROOVED END, INDICATES ACTUAL PIPE "CUT" LENGTHS. (U.O.N.)	7.	CONTRACTOR SHALL PROVIDE THE OWNER, INSURANCE CO., & THE PROPER CITY OFFICIALS WITH COPIES OF THE MATERIAL & TEST CERTIFICATES.	2.	SMITH-COOPER FITTINGS	2.	DESCRIPTION	BY	DATE	SYMBOL	QTY	DESCRIPTION
D-2	DENOTES CENTERLINE OF PIPE BELOW BOTTOM OF JOIST	03	INVERTED TOP BEAM CLAMP	03	INVERTED TOP BEAM CLAMP	3.	DESIGN, INSTALLATION & MATERIALS TO BE PER N.F.P.A. #13 2016	8.	ALL FLOW AND TAMPERS SHALL BE SUPERSEDED IN ACCORDANCE WITH N.F.P.A. #13 2016	3.	SMITH-COOPER COUPLINGS	3.	DESCRIPTION	BY	DATE	SYMBOL	QTY	DESCRIPTION
D-3	DENOTES CENTERLINE OF PIPE BELOW BOTTOM OF BEAM	04	INVERTED WIRE MOUTH TBC	04	INVERTED WIRE MOUTH TBC	4.	HANGERS & ATTACHMENTS TO BE U.L LISTED & SPACING PER N.F.P.A. #13 2016	9.	ALL FLOW AND TAMPERS SHALL BE SUPERSEDED IN ACCORDANCE WITH N.F.P.A. #13 2016	4.	SMITH-COOPER FITTINGS	4.	DESCRIPTION	BY	DATE	SYMBOL	QTY	DESCRIPTION
D-4	DENOTES CENTERLINE OF PIPE BELOW FIRE CEILING	05	SAMMY SW-20 SIDE WOOD	05	SAMMY SW-20 SIDE WOOD	5.	ALL NEW PIPING SHALL BE HYDROSTATICALLY TESTED AT 225 PSI FOR 2 HOURS W/ NO VISIBLE SIGN OF LEAKAGE.	10.	ALL FLOW AND TAMPERS SHALL BE SUPERSEDED IN ACCORDANCE WITH N.F.P.A. #13 2016	5.	SMITH-COOPER COUPLINGS	5.	DESCRIPTION	BY	DATE	SYMBOL	QTY	DESCRIPTION
D-5	DENOTES CENTERLINE OF PIPE BELOW FIRE CEILING	06	SAMMY SW-20 SIDE WOOD	06	SAMMY SW-20 SIDE WOOD	6.	ALL NEW PIPING SHALL BE HYDROSTATICALLY TESTED AT 225 PSI FOR 2 HOURS W/ NO VISIBLE SIGN OF LEAKAGE.	11.	ALL FLOW AND TAMPERS SHALL BE SUPERSEDED IN ACCORDANCE WITH N.F.P.A. #13 2016	6.	SMITH-COOPER COUPLINGS	6.	DESCRIPTION	BY	DATE	SYMBOL	QTY	DESCRIPTION
D-6	DENOTES CENTERLINE OF PIPE BELOW FIRE CEILING	07	SAMMY SW-20 SIDE WOOD	07	SAMMY SW-20 SIDE WOOD	7.	ALL NEW PIPING SHALL BE HYDROSTATICALLY TESTED AT 225 PSI FOR 2 HOURS W/ NO VISIBLE SIGN OF LEAKAGE.	12.	ALL FLOW AND TAMPERS SHALL BE SUPERSEDED IN ACCORDANCE WITH N.F.P.A. #13 2016	7.	SMITH-COOPER COUPLINGS	7.	DESCRIPTION	BY	DATE	SYMBOL	QTY	DESCRIPTION
D-54	DENOTES CENTERLINE OF PIPE BELOW FIRE CEILING	55	SAMMY SW-20 SIDE WOOD	55	SAMMY SW-20 SIDE WOOD	55.	ALL NEW PIPING SHALL BE HYDROSTATICALLY TESTED AT 225 PSI FOR 2 HOURS W/ NO VISIBLE SIGN OF LEAKAGE.	60.	ALL FLOW AND TAMPERS SHALL BE SUPERSEDED IN ACCORDANCE WITH N.F.P.A. #13 2016	55.	SMITH-COOPER COUPLINGS	55.	DESCRIPTION	BY	DATE	SYMBOL	QTY	DESCRIPTION
D-55	DENOTES CENTERLINE OF PIPE BELOW FIRE CEILING	56	SAMMY SW-20 SIDE WOOD	56														