
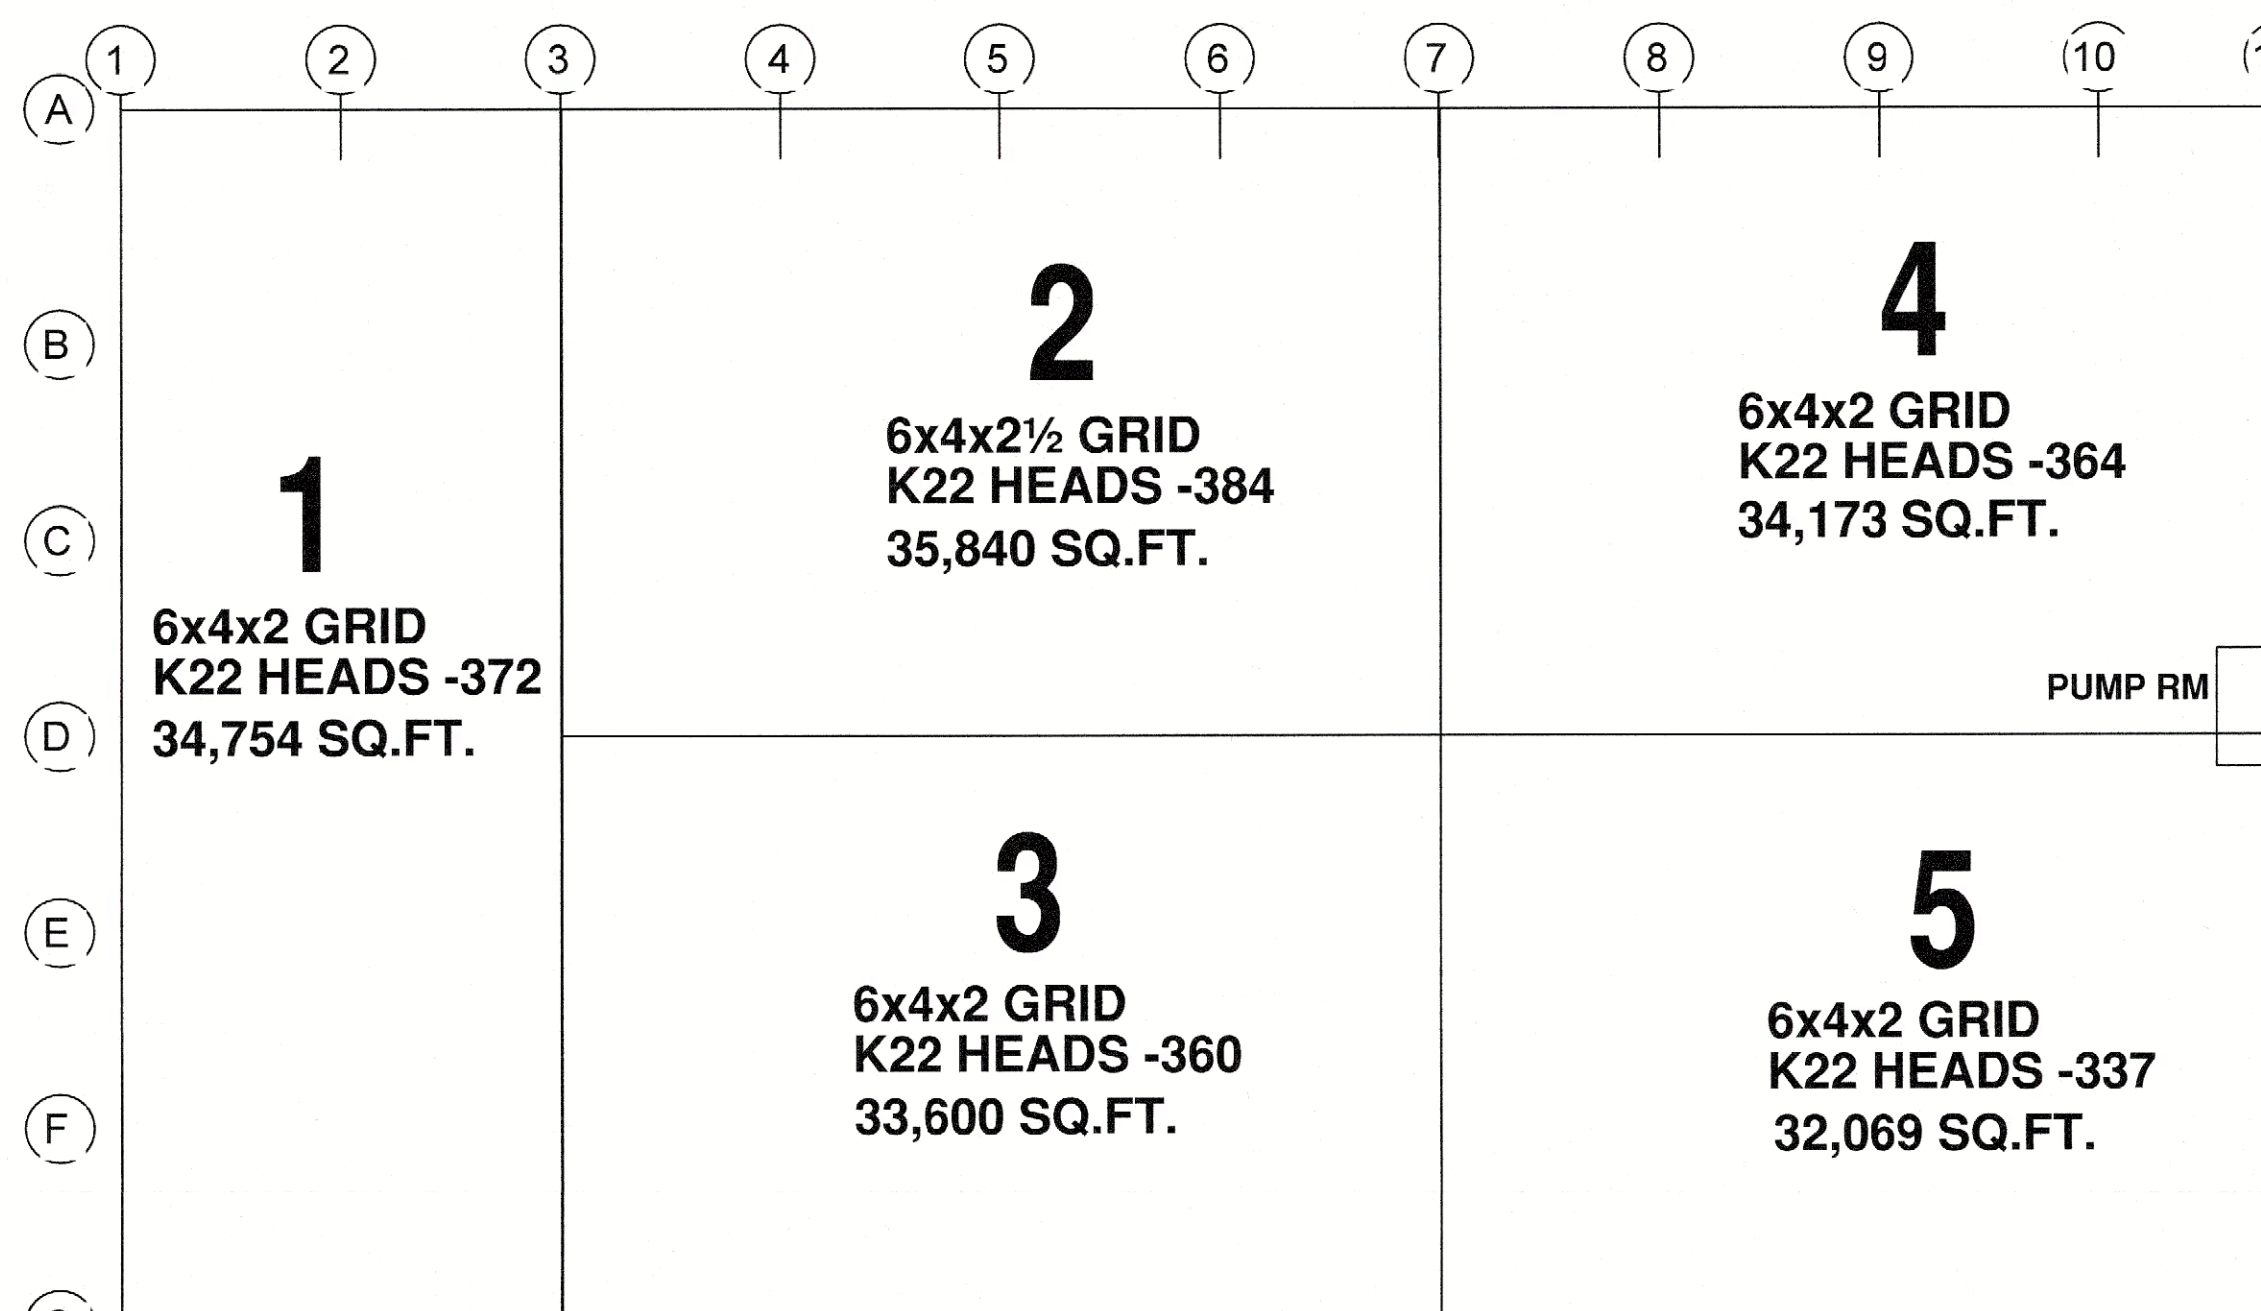
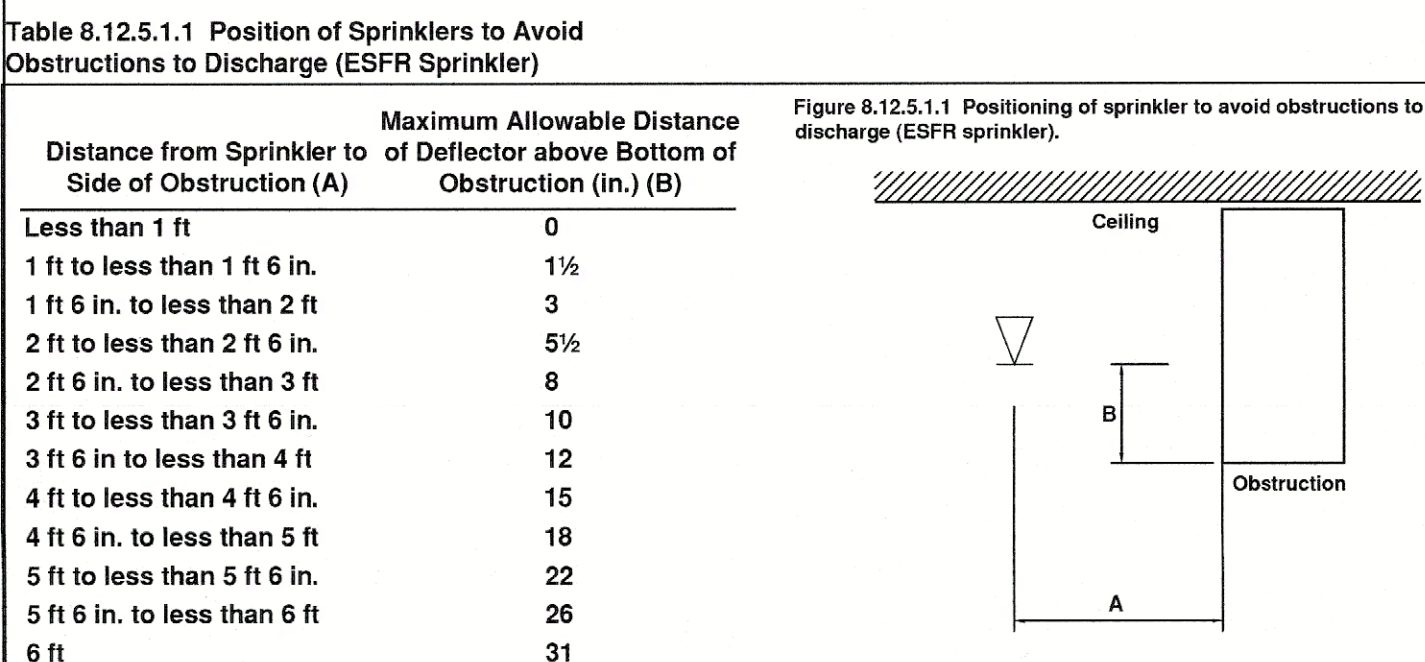
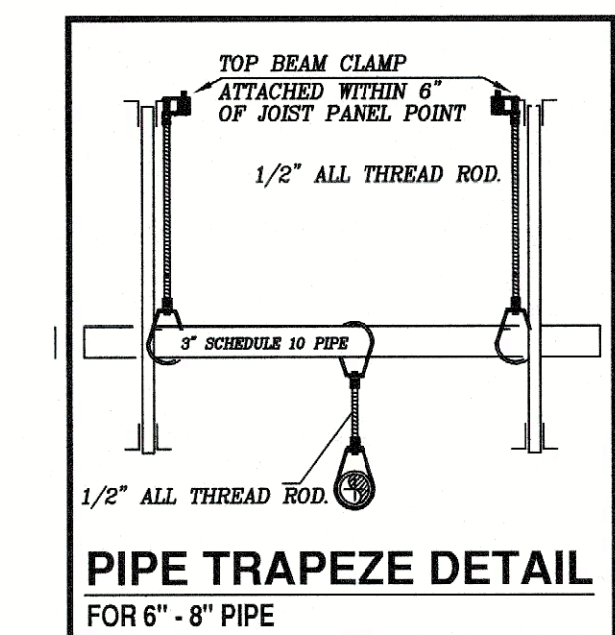
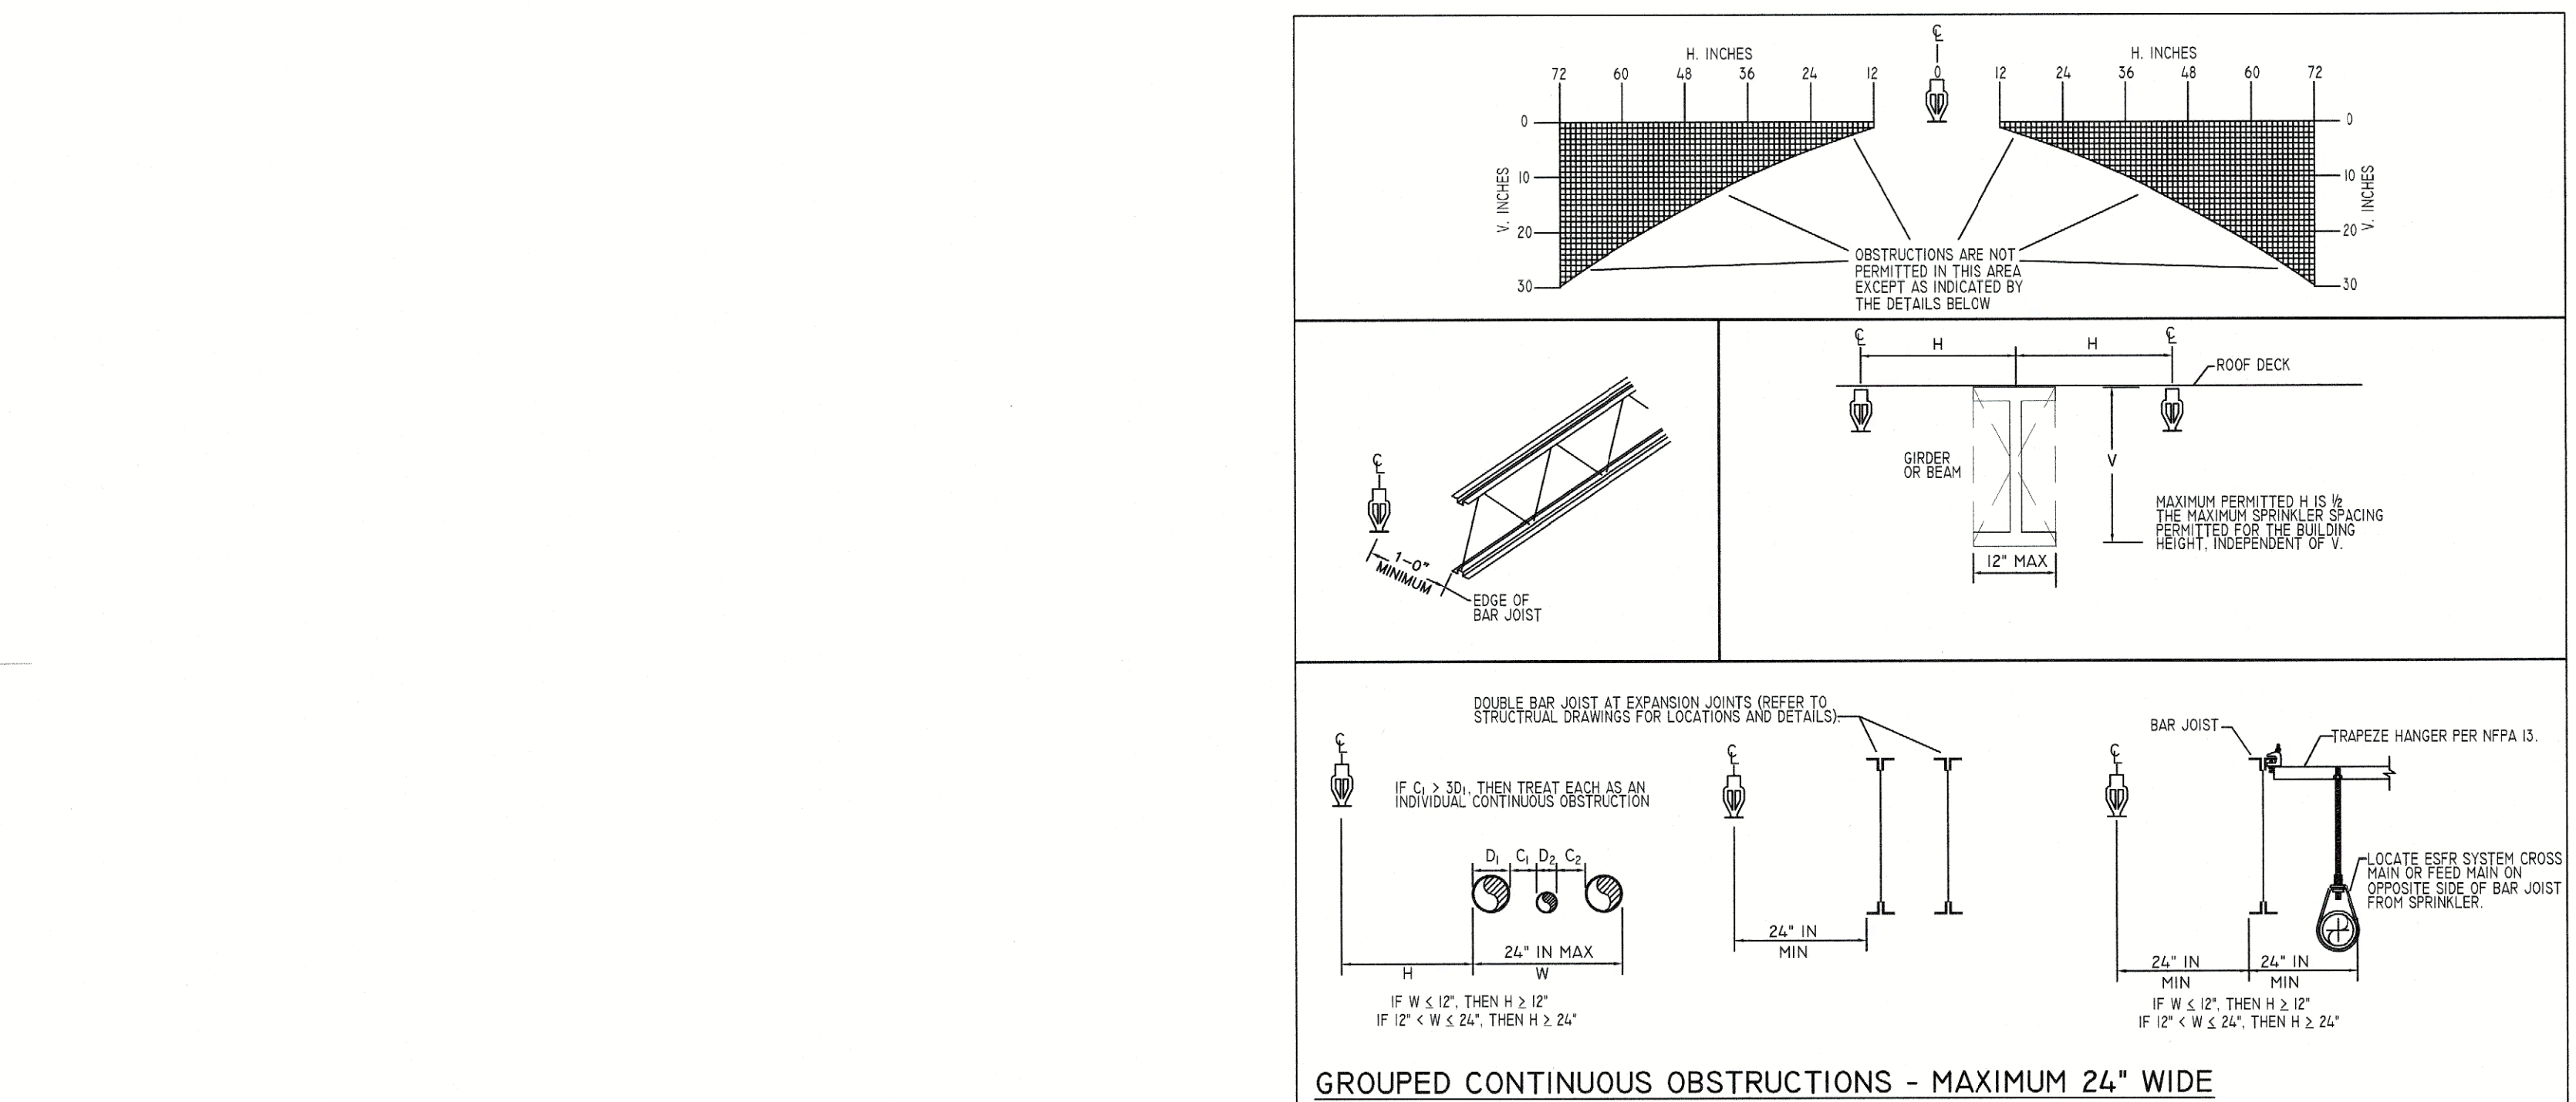
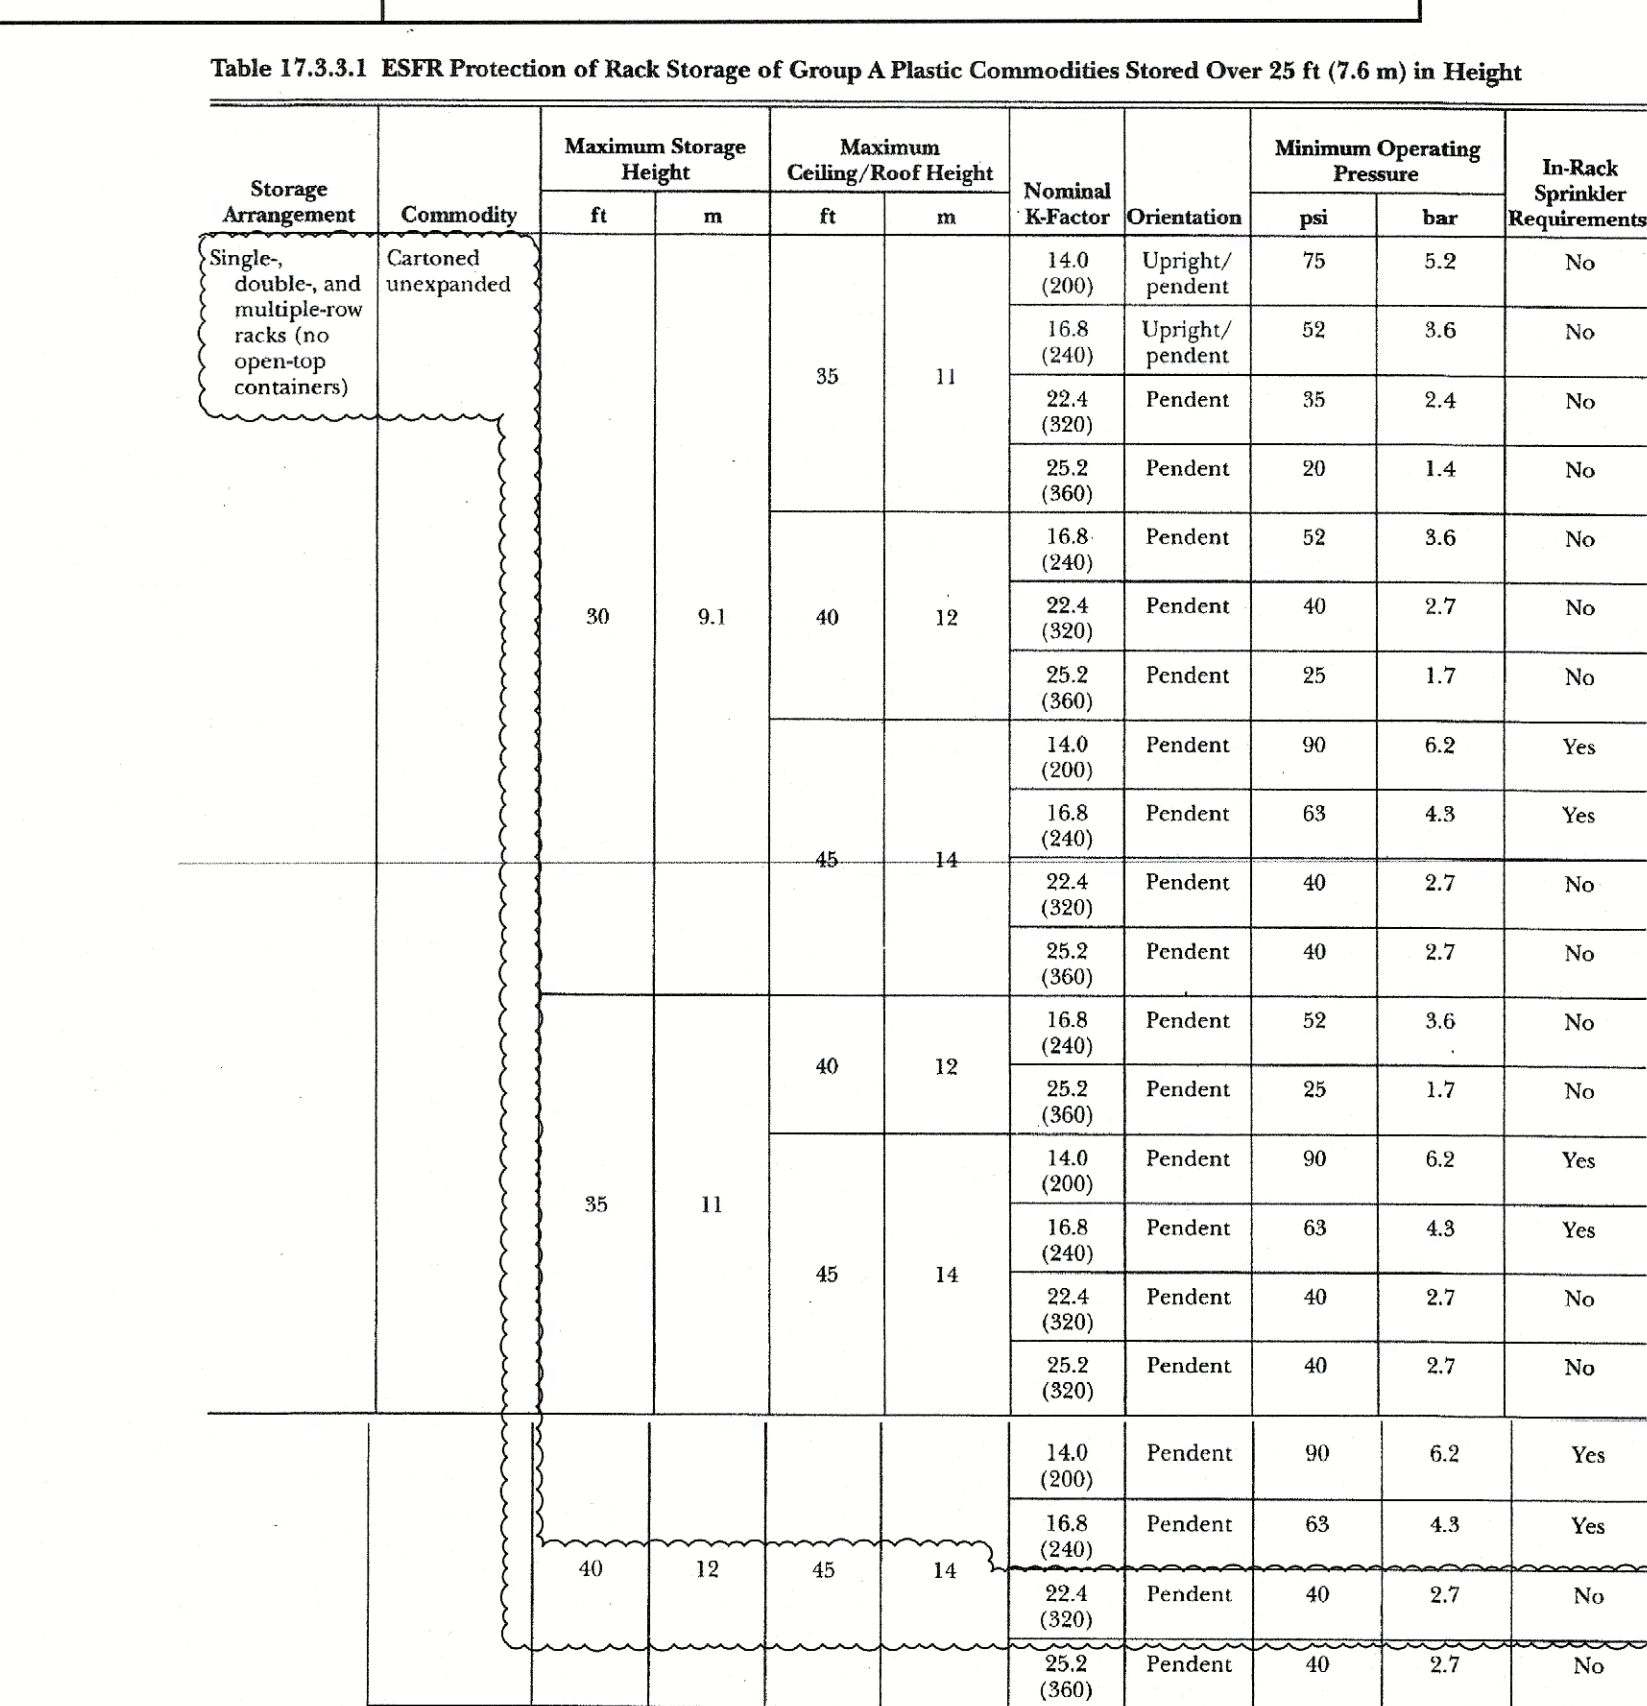
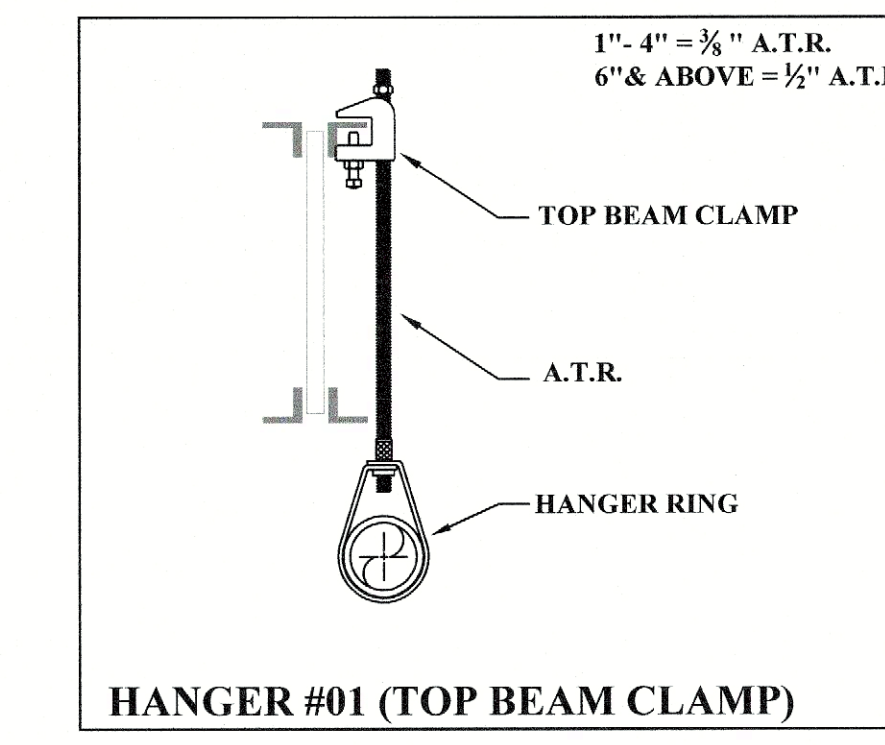


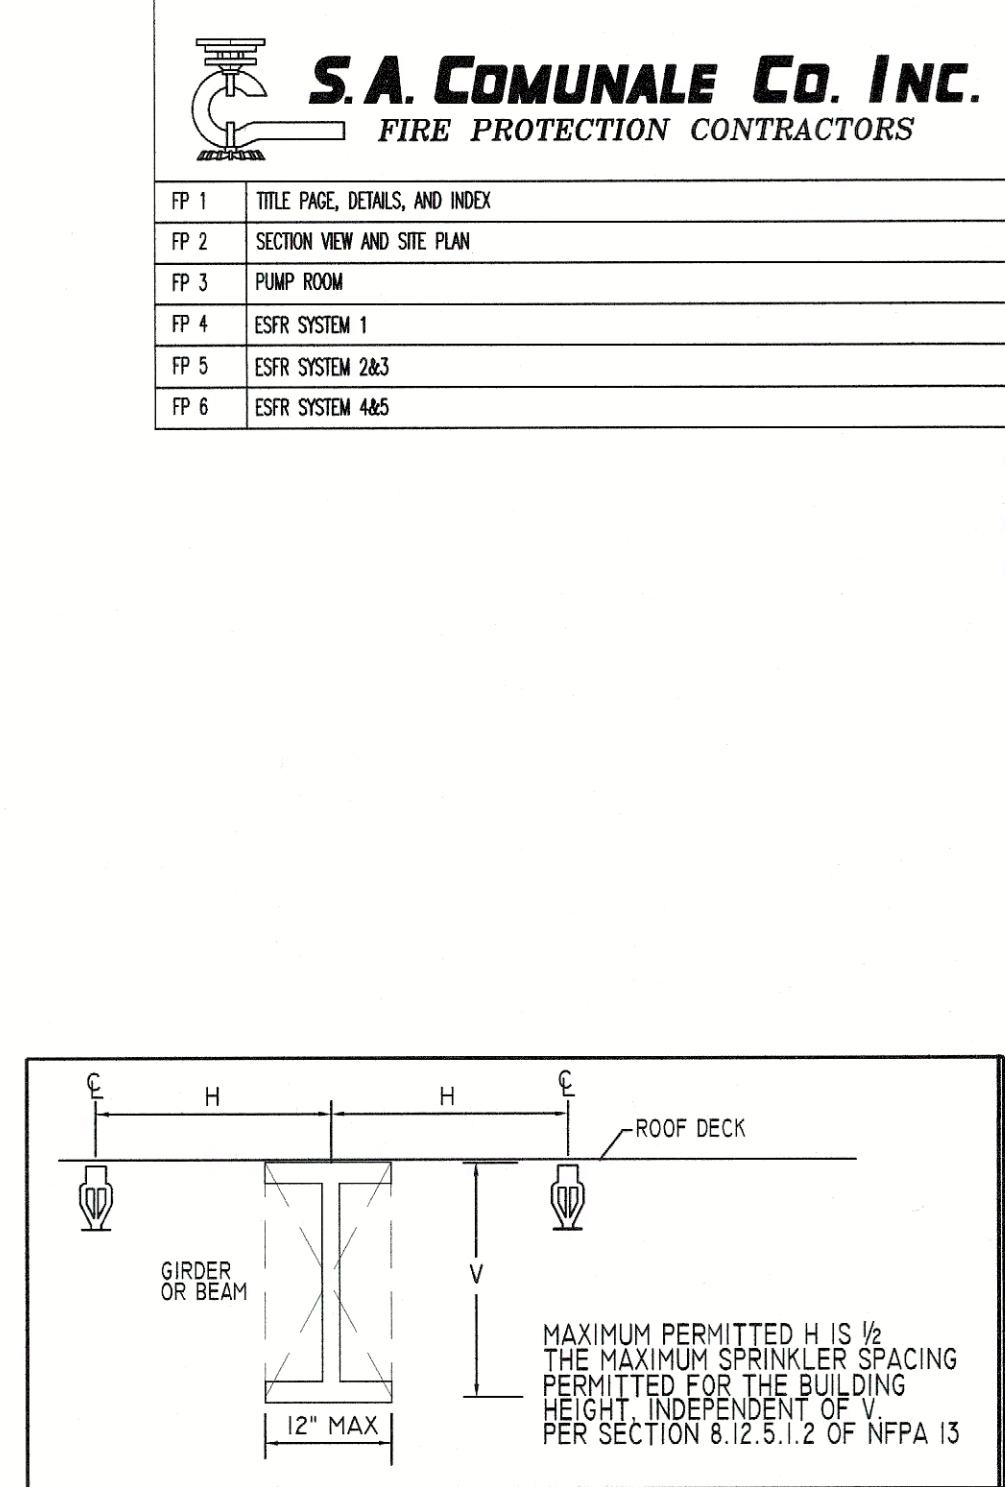

 **KEY PLAN**
NOT TO SCALE

[illegible]