



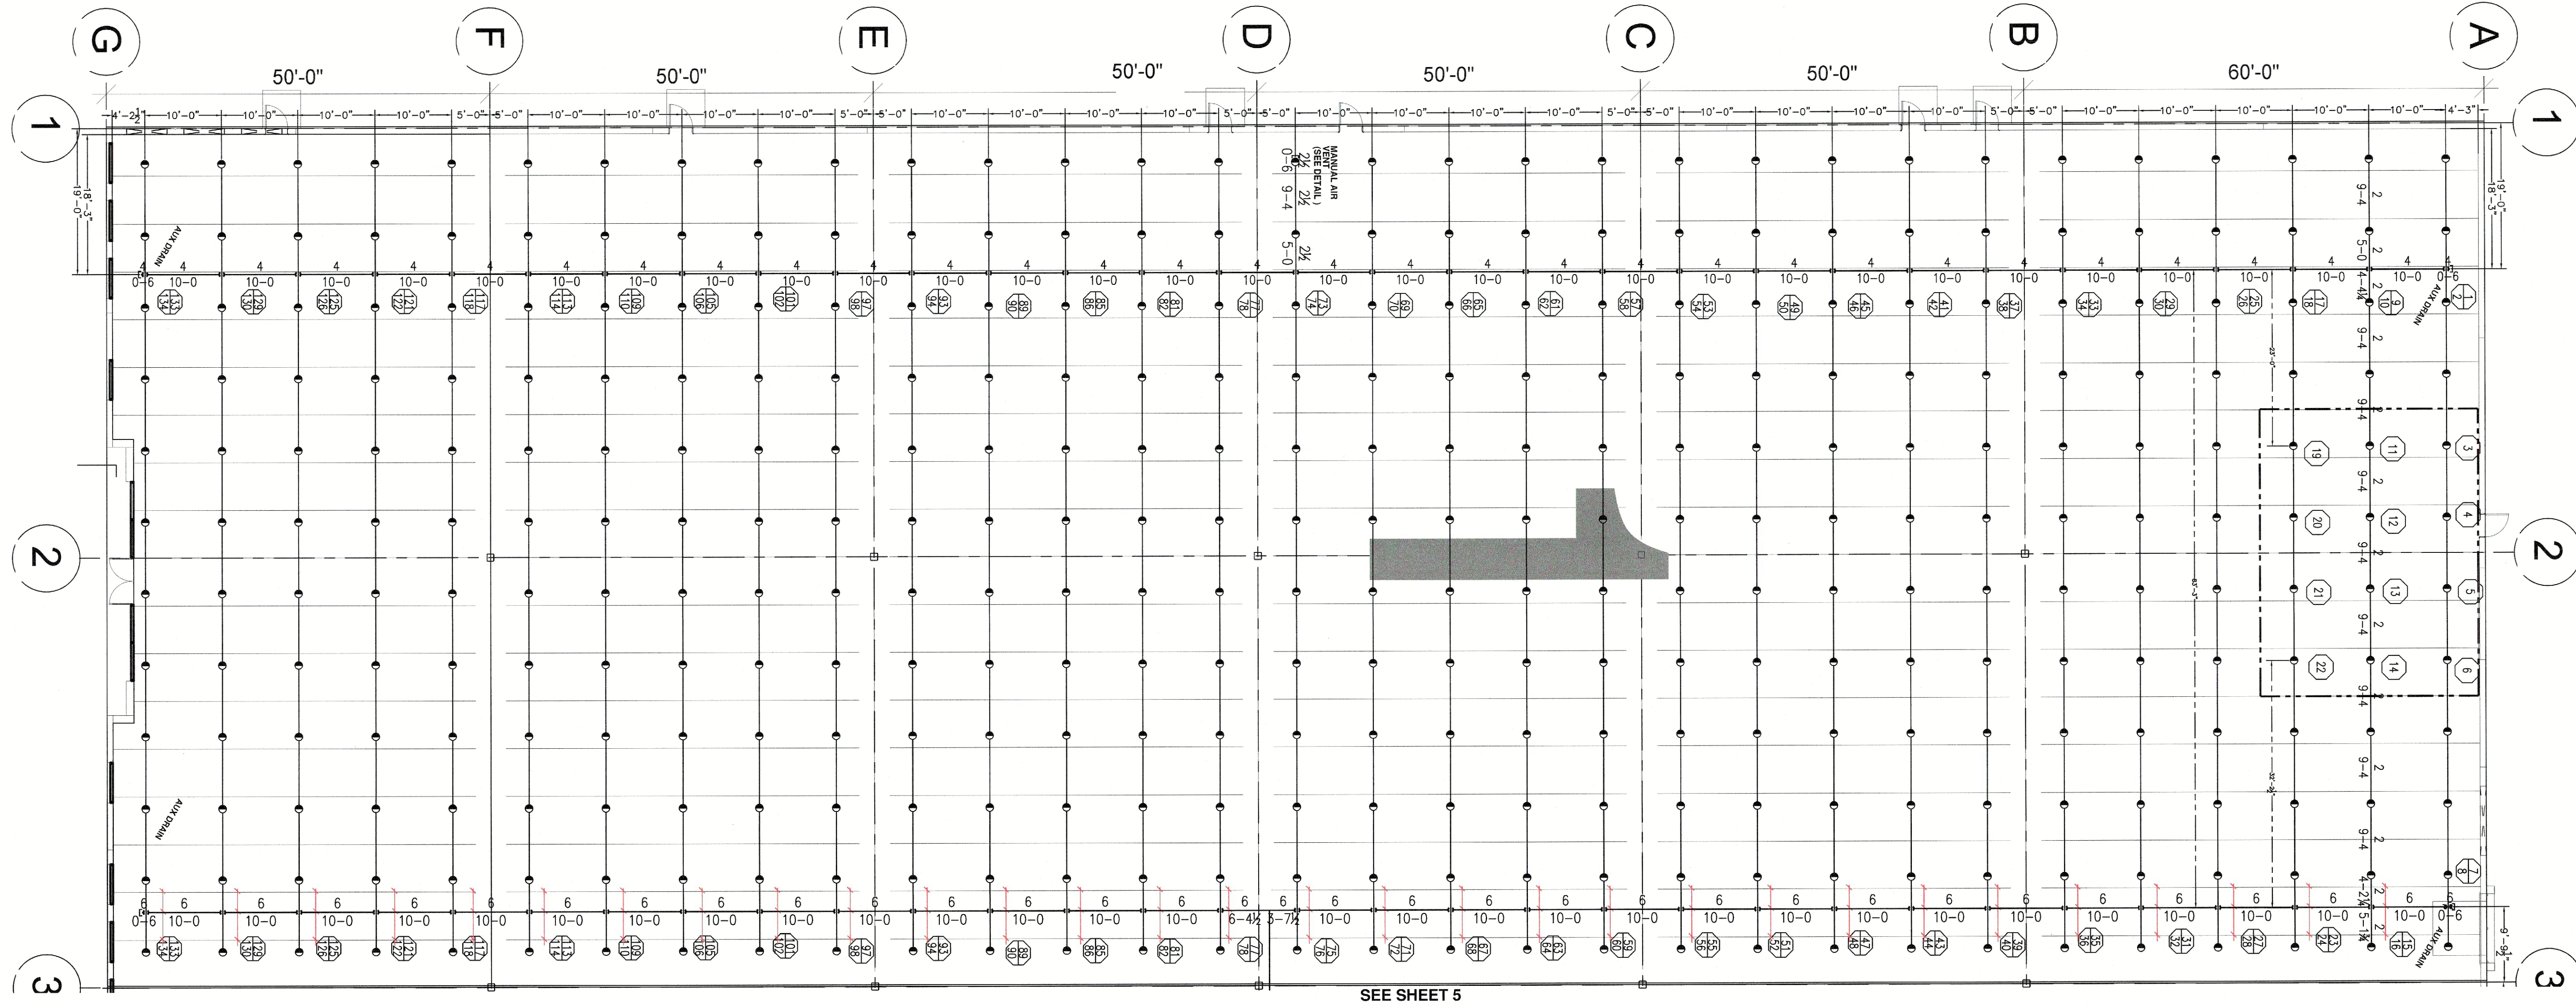

SYSTEMS 1
SCALE = 3/32" = 1'-0"
TOP OF STEEL HIGH POINT = 42'-0" @ COL. D
TOP OF STEEL LOW POINT = 35'-8 1/2" @ COL. A&G

ALL 2" LINES TO BE 8" FROM TOP OF STEEL UNLESS NOTED OTHERWISE
ALL 4" MAINS TO BE 1'-8 1/2" FROM TOP OF STEEL UNLESS NOTED OTHERWISE
ALL 6" MAINS TO BE 1'-9 1/2" FROM TOP OF STEEL UNLESS NOTED OTHERWISE

ALL BAY DOORS ARE VERTICAL LIFT AND DO NOT REQUIRE ADDITIONAL HEADS

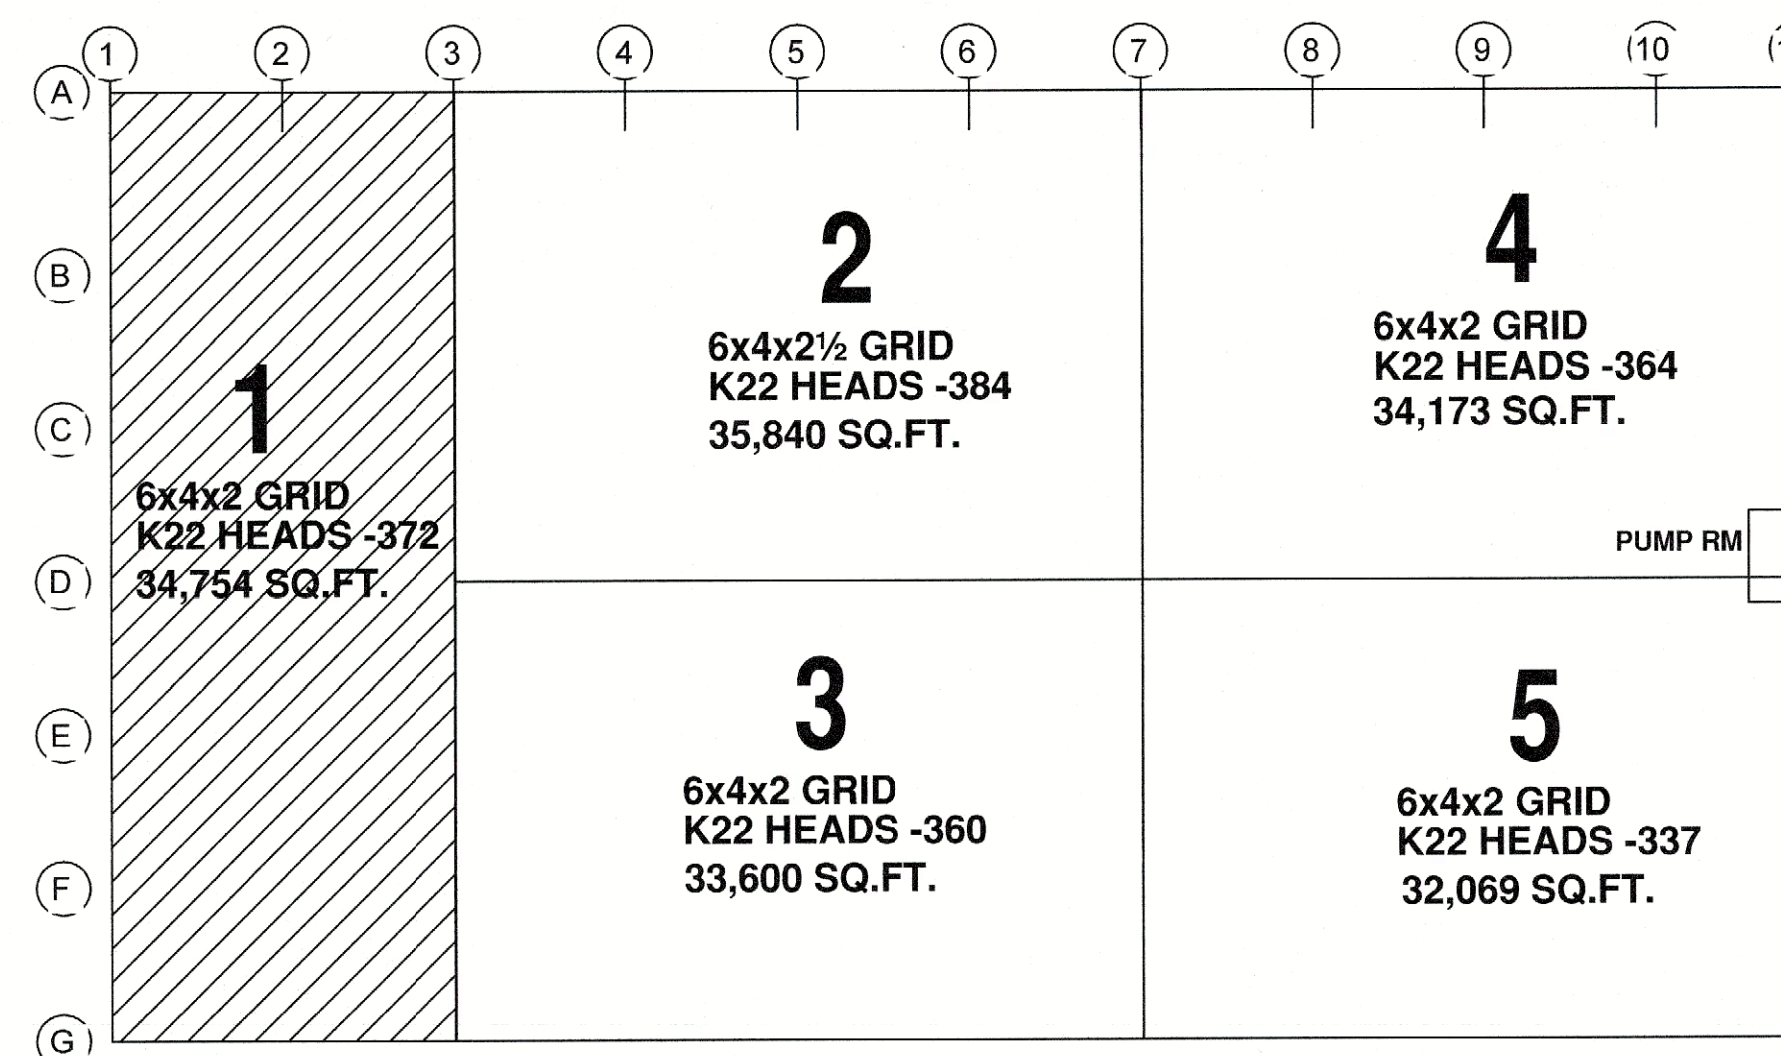

KEY PLAN
NOT TO SCALE

HYDROSTATIC TEST TO BE CONDUCTED AT 225 PSI

STANDARD DRAWING SYMBOLS			TYPICAL HANGER ASSEMBLIES BY NUMBER			FIRE PROTECTION SPECIFICATIONS			MATERIAL SPECIFICATIONS			REVISIONS			SPRINKLER LEGEND								
D-1	1	DENOTES CENTERLINE OF PIPE ABOVE FINISH FLOOR	D1	TOP BEAM CLAMP (TBC)	D1A	SAMMY SFC-20 SIDE CONCRETE	1.	DO NOT SCALE DRAWING(S).	Note: 1" Pipe is American Made (Domestic)	GRID/GRID	GRID/GRID	1	NO	DESCRIPTION	BY	DATE	SYMBOL	QTY.	DESCRIPTION	SIN#	THD	K	TEMP
D-2	2	DENOTES CENTERLINE OF PIPE BELOW TOP OF STEEL	D2	WIDE MOUTH TOP BEAM CLAMP	D2A	SAMMY SFC-20 STRAIGHT WOOD	2.	ALL PIPE NOTED AS: GG-GROOVED END TO CENTER, TO PREVENT SPRINKLER PIPE FROM FREEZING.	Sch 40 A53 Black	MAIN	MAIN	2	NO	DESCRIPTION	BY	DATE	SYMBOL	QTY.	DESCRIPTION	SIN#	THD	K	TEMP
D-3	3	DENOTES CENTERLINE OF PIPE BELOW BOTTOM OF JOIST	D3	INVERTED TOP BEAM CLAMP	D3A	SAMMY SFC-20 SIDE WOOD	3.	GG = GROOVED END TO GROOVED END, INDICATES & THE PROPER CITY OFFICIALS WITH COPIES OF THE MATERIAL & TEST CERTIFICATES.	Sch 10 Thinnwall	X	X	3	NO	DESCRIPTION	BY	DATE	SYMBOL	QTY.	DESCRIPTION	SIN#	THD	K	TEMP
D-4	4	DENOTES CENTERLINE OF PIPE BELOW BOTTOM OF BEAM	D4	INVERTED WIDE MOUTH TBC	D4A	SAMMY SFC-20 SIDE WOOD	4.	ACTUAL PIPE "CUT" LENGTHS. (U.O.N.)	Sch 40 Galvanized			4	NO	DESCRIPTION	BY	DATE	SYMBOL	QTY.	DESCRIPTION	SIN#	THD	K	TEMP
D-5	5	DENOTES CENTERLINE OF PIPE BELOW THIS CEILING	D5	TBC W/ 1" BEARING STRAP	D5A	SAMMY SFC-20 SIDE WOOD	5.	DESIGN, INSTALLATION & MATERIALS TO BE PER N.F.P.A. #13 2016	Sch 10 Galvanized			5	NO	DESCRIPTION	BY	DATE	SYMBOL	QTY.	DESCRIPTION	SIN#	THD	K	TEMP
D-6	6	DENOTES CENTERLINE OF PIPE BELOW THIS CEILING	D6	TBC W/ 1" BEARING STRAP	D6A	SAMMY SFC-20 SIDE WOOD	6.	HANGERS & ATTACHMENTS TO BE U.L. LISTED & SPACING PER N.F.P.A. #13 2016	Weld-O-Lets Thrd	X	X	6	NO	DESCRIPTION	BY	DATE	SYMBOL	QTY.	DESCRIPTION	SIN#	THD	K	TEMP
D-7	7	DENOTES CENTERLINE OF PIPE BELOW THIS CEILING	D7	TBC W/ 1" BEARING STRAP	D7A	SAMMY SFC-20 SIDE WOOD	7.	ALL NEW PIPING SHALL BE HYDROSTATICALLY TESTED AT 225 PSI FOR 2 HOURS W/ NO VISIBLE SIGN OF LEAKAGE.	Weld-O-Lets Grv	X	X	7	NO	DESCRIPTION	BY	DATE	SYMBOL	QTY.	DESCRIPTION	SIN#	THD	K	TEMP
D-8	8	DENOTES CENTERLINE OF PIPE BELOW THIS CEILING	D8	TBC W/ 1" BEARING STRAP	D8A	SAMMY SFC-20 SIDE WOOD	8.	PER N.F.P.A. #13 2016	Cent. Iron Fittings	N	N	8	NO	DESCRIPTION	BY	DATE	SYMBOL	QTY.	DESCRIPTION	SIN#	THD	K	TEMP
D-9	9	DENOTES CENTERLINE OF PIPE BELOW THIS CEILING	D9	TBC W/ 1" BEARING STRAP	D9A	SAMMY SFC-20 SIDE WOOD	9.	CONTRACTOR SHALL PROVIDE THE OWNER, INSURANCE CO., & THE PROPER CITY OFFICIALS WITH COPIES OF THE MATERIAL & TEST CERTIFICATES.	Galvanized Fittings	N	N	9	NO	DESCRIPTION	BY	DATE	SYMBOL	QTY.	DESCRIPTION	SIN#	THD	K	TEMP
D-10	10	DENOTES CENTERLINE OF PIPE BELOW THIS CEILING	D10	TBC W/ 1" BEARING STRAP	D10A	SAMMY SFC-20 SIDE WOOD	10.	PER N.F.P.A. #13 2016	Pipe/Strut/Angle Iron	N	N	10	NO	DESCRIPTION	BY	DATE	SYMBOL	QTY.	DESCRIPTION	SIN#	THD	K	TEMP
D-11	11	DENOTES CENTERLINE OF PIPE BELOW THIS CEILING	D11	TBC W/ 1" BEARING STRAP	D11A	SAMMY SFC-20 SIDE WOOD	11.	HANGERS & ATTACHMENTS TO BE U.L. LISTED & SPACING PER N.F.P.A. #13 2016	Can Heads be any brand?	N	N	11	NO	DESCRIPTION	BY	DATE	SYMBOL	QTY.	DESCRIPTION	SIN#	THD	K	TEMP
D-12	12	DENOTES CENTERLINE OF PIPE BELOW THIS CEILING	D12	TBC W/ 1" BEARING STRAP	D12A	SAMMY SFC-20 SIDE WOOD	12.	TESTED AT 225 PSI FOR 2 HOURS W/ NO VISIBLE SIGN OF LEAKAGE.	Flt. Fittings	N	N	12	NO	DESCRIPTION	BY	DATE	SYMBOL	QTY.	DESCRIPTION	SIN#	THD	K	TEMP
D-13	13	DENOTES CENTERLINE OF PIPE BELOW THIS CEILING	D13	TBC W/ 1" BEARING STRAP	D13A	SAMMY SFC-20 SIDE WOOD	13.	PER N.F.P.A. #13 2016	Number of Welds Cut Lengths	N	N	13	NO	DESCRIPTION	BY	DATE	SYMBOL	QTY.	DESCRIPTION	SIN#	THD	K	TEMP
D-14	14	DENOTES CENTERLINE OF PIPE BELOW THIS CEILING	D14	TBC W/ 1" BEARING STRAP	D14A	SAMMY SFC-20 SIDE WOOD	14.	CONTRACTOR SHALL PROVIDE THE OWNER, INSURANCE CO., & THE PROPER CITY OFFICIALS WITH COPIES OF THE MATERIAL & TEST CERTIFICATES.	Hangers Center to Center PM Approved Material Only	N	N	14	NO	DESCRIPTION	BY	DATE	SYMBOL	QTY.	DESCRIPTION	SIN#	THD	K	TEMP
D-15	15	DENOTES CENTERLINE OF PIPE BELOW THIS CEILING	D15	TBC W/ 1" BEARING STRAP	D15A	SAMMY SFC-20 SIDE WOOD	15.	TESTED AT 225 PSI FOR 2 HOURS W/ NO VISIBLE SIGN OF LEAKAGE.				15	NO	DESCRIPTION	BY	DATE	SYMBOL	QTY.	DESCRIPTION	SIN#	THD	K	TEMP
D-16	16	DENOTES CENTERLINE OF PIPE BELOW THIS CEILING	D16	TBC W/ 1" BEARING STRAP	D16A	SAMMY SFC-20 SIDE WOOD	16.	PER N.F.P.A. #13 2016				16	NO	DESCRIPTION	BY	DATE	SYMBOL	QTY.	DESCRIPTION	SIN#	THD	K	TEMP
D-17	17	DENOTES CENTERLINE OF PIPE BELOW THIS CEILING	D17	TBC W/ 1" BEARING STRAP	D17A	SAMMY SFC-20 SIDE WOOD	17.	CONTRACTOR SHALL PROVIDE THE OWNER, INSURANCE CO., & THE PROPER CITY OFFICIALS WITH COPIES OF THE MATERIAL & TEST CERTIFICATES.				17	NO	DESCRIPTION	BY	DATE	SYMBOL	QTY.	DESCRIPTION	SIN#	THD	K	TEMP
D-18	18	DENOTES CENTERLINE OF PIPE BELOW THIS CEILING	D18	TBC W/ 1" BEARING STRAP	D18A	SAMMY SFC-20 SIDE WOOD	18.	TESTED AT 225 PSI FOR 2 HOURS W/ NO VISIBLE SIGN OF LEAKAGE.				18	NO	DESCRIPTION	BY	DATE	SYMBOL	QTY.	DESCRIPTION	SIN#	THD	K	TEMP
D-19	19	DENOTES CENTERLINE OF PIPE BELOW THIS CEILING	D19	TBC W/ 1" BEARING STRAP	D19A	SAMMY SFC-20 SIDE WOOD	19.	PER N.F.P.A. #13 2016				19	NO	DESCRIPTION	BY	DATE	SYMBOL	QTY.	DESCRIPTION	SIN#	THD	K	TEMP
D-20	20	DENOTES CENTERLINE OF PIPE BELOW THIS CEILING	D20	TBC W/ 1" BEARING STRAP	D20A	SAMMY SFC-20 SIDE WOOD	20.	CONTRACTOR SHALL PROVIDE THE OWNER, INSURANCE CO., & THE PROPER CITY OFFICIALS WITH COPIES OF THE MATERIAL & TEST CERTIFICATES.				20	NO	DESCRIPTION	BY	DATE	SYMBOL	QTY.	DESCRIPTION	SIN#	THD	K	TEMP
D-21	21	DENOTES CENTERLINE OF PIPE BELOW THIS CEILING	D21	TBC W/ 1" BEARING STRAP	D21A	SAMMY SFC-20 SIDE WOOD	21.	TESTED AT 225 PSI FOR 2 HOURS W/ NO VISIBLE SIGN OF LEAKAGE.				21	NO	DESCRIPTION	BY	DATE	SYMBOL	QTY.	DESCRIPTION	SIN#	THD	K	TEMP
D-22	22	DENOTES CENTERLINE OF PIPE BELOW THIS CEILING	D22	TBC W/ 1" BEARING STRAP	D22A	SAMMY SFC-20 SIDE WOOD	22.	PER N.F.P.A. #13 2016				22	NO	DESCRIPTION	BY	DATE	SYMBOL	QTY.	DESCRIPTION	SIN#	THD	K	TEMP
D-23	23	DENOTES CENTERLINE OF PIPE BELOW THIS CEILING	D23	TBC W/ 1" BEARING STRAP	D23A	SAMMY SFC-20 SIDE WOOD	23.	CONTRACTOR SHALL PROVIDE THE OWNER, INSURANCE CO., & THE PROPER CITY OFFICIALS WITH COPIES OF THE MATERIAL & TEST CERTIFICATES.				23	NO	DESCRIPTION	BY	DATE	SYMBOL	QTY.	DESCRIPTION	SIN#	THD	K	TEMP
D-24	24	DENOTES CENTERLINE OF PIPE BELOW THIS CEILING	D24	TBC W/ 1" BEARING STRAP	D24A	SAMMY SFC-20 SIDE WOOD	24.	TESTED AT 225 PSI FOR 2 HOURS W/ NO VISIBLE SIGN OF LEAKAGE.				24	NO	DESCRIPTION	BY	DATE	SYMBOL	QTY.	DESCRIPTION	SIN#	THD	K	TEMP
D-25	25	DENOTES CENTERLINE OF PIPE BELOW THIS CEILING	D25	TBC W/ 1" BEARING STRAP	D25A	SAMMY SFC-20 SIDE WOOD	25.	PER N.F.P.A. #13 2016				25	NO	DESCRIPTION	BY	DATE	SYMBOL	QTY.	DESCRIPTION	SIN#	THD	K	TEMP
D-26	26	DENOTES CENTERLINE OF PIPE BELOW THIS CEILING	D26	TBC W/ 1" BEARING STRAP	D26A	SAMMY SFC-20 SIDE WOOD	26.	CONTRACTOR SHALL PROVIDE THE OWNER, INSURANCE CO., & THE PROPER CITY OFFICIALS WITH COPIES OF THE MATERIAL & TEST CERTIFICATES.				26	NO	DESCRIPTION	BY	DATE	SYMBOL	QTY.	DESCRIPTION	SIN#	THD	K	TEMP
D-27	27	DENOTES CENTERLINE OF PIPE BELOW THIS CEILING	D27	TBC W/ 1" BEARING STRAP	D27A	SAMMY SFC-20 SIDE WOOD	27.	TESTED AT 225 PSI FOR 2 HOURS W/ NO VISIBLE SIGN OF LEAKAGE.				27	NO	DESCRIPTION	BY	DATE	SYMBOL	QTY.	DESCRIPTION	SIN#	THD	K	TEMP
D-28	28	DENOTES CENTERLINE OF PIPE BELOW THIS CEILING	D28	TBC W/ 1" BEARING STRAP	D28A	SAMMY SFC-20 SIDE WOOD	28.	PER N.F.P.A. #13 2016				28	NO	DESCRIPTION	BY	DATE	SYMBOL	QTY.	DESCRIPTION	SIN#	THD	K	TEMP
D-29	29	DENOTES CENTERLINE OF PIPE BELOW THIS CEILING	D29	TBC W/ 1" BEARING STRAP	D29A	SAMMY SFC-20 SIDE WOOD	29.	CONTRACTOR SHALL PROVIDE THE OWNER, INSURANCE CO., & THE PROPER CITY OFFICIALS WITH COPIES OF THE MATERIAL & TEST CERTIFICATES.				29	NO	DESCRIPTION	BY	DATE	SYMBOL	QTY.	DESCRIPTION	SIN#	THD	K	TEMP
D-30	30	DENOTES CENTERLINE OF PIPE BELOW THIS CEILING	D30	TBC W/ 1" BEARING STRAP	D30A	SAMMY SFC-20 SIDE WOOD	30.	TESTED AT 225 PSI FOR 2 HOURS W/ NO VISIBLE SIGN OF LEAKAGE.				30	NO	DESCRIPTION	BY	DATE	SYMBOL	QTY.	DESCRIPTION	SIN#	THD	K	TEMP
D-31	31	DENOTES CENTERLINE OF PIPE BELOW THIS CEILING	D31	TBC W/ 1" BEARING STRAP	D31A	SAMMY SFC-20 SIDE WOOD	31.	PER N.F.P.A. #13 2016				31	NO	DESCRIPTION	BY	DATE	SYMBOL	QTY.	DESCRIPTION	SIN#	THD	K	TEMP
D-32	32	DENOTES CENTERLINE OF PIPE BELOW THIS CEILING	D32	TBC W/ 1" BEARING STRAP	D32A	SAMMY SFC-20 SIDE WOOD	32.	CONTRACTOR SHALL PROVIDE THE OWNER, INSURANCE CO., & THE PROPER CITY OFFICIALS WITH COPIES OF THE MATERIAL & TEST CERTIFICATES.				32	NO	DESCRIPTION	BY	DATE	SYMBOL	QTY.	DESCRIPTION	SIN#	THD	K	TEMP
D-33	33	DENOTES CENTERLINE OF PIPE BELOW THIS CEILING	D33	TBC W/ 1" BEARING STRAP	D33A	SAMMY SFC-20 SIDE WOOD	33.	TESTED AT 225 PSI FOR 2 HOURS W/ NO VISIBLE SIGN OF LEAKAGE.				33	NO	DESCRIPTION	BY	DATE	SYMBOL	QTY.	DESCRIPTION	SIN#	THD	K	TEMP
D-34	34	DENOTES CENTERLINE OF PIPE BELOW THIS CEILING	D34	TBC W/ 1" BEARING STRAP	D34A	SAMMY SFC-20 SIDE WOOD	34.	PER N.F.P.A. #13 2016				34	NO	DESCRIPTION	BY	DATE	SYMBOL	QTY.	DESCRIPTION	SIN#	THD	K	TEMP
D-35	35	DENOTES CENTERLINE OF PIPE BELOW THIS CEILING	D35	TBC W/ 1" BEARING STRAP	D35A	SAMMY SFC-20 SIDE WOOD	35.	CONTRACTOR SHALL PROVIDE THE OWNER, INSURANCE CO., & THE PROPER CITY OFFICIALS WITH COPIES OF THE MATERIAL & TEST CERTIFICATES.				35	NO	DESCRIPTION	BY	DATE	SYMBOL	QTY.	DESCRIPTION	SIN#	THD	K	TEMP
D-36	36	DENOTES CENTERLINE OF PIPE BELOW THIS CEILING	D36	TBC W/ 1" BEARING STRAP	D36A	SAMMY SFC-20 SIDE WOOD	36.	TESTED AT 225 PSI FOR 2 HOURS W/ NO VISIBLE SIGN OF LEAKAGE.				36	NO	DESCRIPTION	BY	DATE	SYMBOL	QTY.	DESCRIPTION	SIN#	THD	K	TEMP
D-37	37	DENOTES CENTERLINE OF PIPE BELOW THIS CEILING	D37	TBC W/ 1" BEARING STRAP	D37A	SAMMY SFC-20 SIDE WOOD	37.	PER N.F.P.A. #13 2016				37	NO	DESCRIPTION	BY	DATE	SYMBOL	QTY.	DESCRIPTION	SIN#	THD	K	TEMP
D-38	38	DENOTES CENTERLINE OF PIPE BELOW THIS CEILING	D38	TBC W/ 1" BEARING STRAP	D38A	SAMMY SFC-20 SIDE WOOD	38.	CONTRACTOR SHALL PROVIDE THE OWNER, INSURANCE CO., & THE PROPER CITY OFFICIALS WITH COPIES OF THE MATERIAL & TEST CERTIFICATES.				38	NO	DESCRIPTION	BY	DATE	SYMBOL	QTY.	DESCRIPTION	SIN#	THD	K	TEMP
D-39	39	DENOTES CENTERLINE OF PIPE BELOW THIS CEILING	D39	TBC W/ 1" BEARING STRAP	D39A	SAMMY SFC-20 SIDE WOOD	39.	TESTED AT 225 PSI FOR 2 HOURS W/ NO VISIBLE SIGN OF LEAKAGE.				39	NO	DESCRIPTION	BY	DATE	SYMBOL	QTY.	DESCRIPTION	SIN#	THD	K	TEMP
D-40	40	DENOTES CENTERLINE OF PIPE BELOW THIS CEILING	D40	TBC W/ 1" BEARING STRAP	D40A	SAMMY SFC-20 SIDE WOOD	40.	PER N.F.P.A. #13 2016				40	NO	DESCRIPTION	BY	DATE	SYMBOL	QTY.	DESCRIPTION	SIN#	THD	K	TEMP
D-41	41	DENOTES CENTERLINE OF PIPE BELOW THIS CEILING	D41	TBC W/ 1" BEARING STRAP	D41A	SAMMY SFC-20 SIDE WOOD	41.	CONTRACTOR SHALL PROVIDE THE OWNER, INSURANCE CO., & THE PROPER CITY OFFICIALS WITH COPIES OF THE MATERIAL & TEST CERTIFICATES.				41	NO	DESCRIPTION	BY	DATE	SYMBOL	QTY.	DESCRIPTION	SIN#	THD	K	TEMP
D-42	42	DENOTES CENTERLINE OF PIPE BELOW THIS CEILING	D42	TBC W/ 1" BEARING STRAP	D42A	SAMMY SFC-20 SIDE WOOD	42.	TESTED AT 225 PSI FOR 2 HOURS W/ NO VISIBLE SIGN OF LEAKAGE.				42	NO	DESCRIPTION	BY	DATE	SYMBOL	QTY.	DESCRIPTION	SIN#	THD	K	TEMP
D-43	43	DENOTES CENTERLINE OF PIPE BELOW THIS CEILING	D43	TBC W/ 1" BEARING STRAP	D43A	SAMMY SFC-20 SIDE WOOD	43.	PER N.F.P.A. #13 2016				43	NO	DESCRIPTION	BY	DATE	SYMBOL	QTY.	DESCRIPTION	SIN#	THD	K	TEMP
D-44	44	DENOTES CENTERLINE OF PIPE BELOW THIS CEILING	D44	TBC W/ 1" BEARING STRAP	D44A	SAMMY SFC-20 SIDE WOOD	44.	CONTRACTOR SHALL PROVIDE THE OWNER, INSURANCE CO., & THE PROPER CITY OFFICIALS WITH COPIES OF THE MATERIAL & TEST CERTIFICATES.				44	NO	DESCRIPTION	BY	DATE	SYMBOL	QTY.	DESCRIPTION	SIN#	THD	K	TEMP
D-45	45	DENOTES CENTERLINE OF PIPE BELOW THIS CEILING	D45	TBC W/ 1" BEARING STRAP	D45A	SAMMY SFC-20 SIDE WOOD	45.	TESTED AT 225 PSI FOR 2 HOURS W/ NO VISIBLE SIGN OF LEAKAGE.				45	NO	DESCRIPTION	BY	DATE	SYMBOL	QTY.	DESCRIPTION	SIN#	THD	K	TEMP
D-46	46	DENOTES CENTERLINE OF PIPE BELOW THIS CEILING	D46	TBC W/ 1" BEARING STRAP	D46A	SAMMY SFC-20 SIDE WOOD	46.	PER N.F.P.A. #13 2016				46	NO	DESCRIPTION	BY	DATE	SYMBOL	QTY.	DESCRIPTION	SIN#	THD	K	TEMP
D-47	47	DENOTES CENTERLINE OF PIPE BELOW THIS CEILING	D47	TBC W/ 1" BEARING STRAP	D47A	SAMMY SFC-20 SIDE WOOD	47.	CONTRACTOR SHALL PROVIDE THE OWNER, INSURANCE CO., & THE PROPER CITY OFFICIALS WITH COPIES OF THE MATERIAL & TEST CERTIFICATES.				47	NO	DESCRIPTION	BY	DATE	SYMBOL	QTY.	DESCRIPTION	SIN#	THD	K	TEMP
D-48	48	DENOTES CENTERLINE OF PIPE BELOW THIS CEILING	D48	TBC W/ 1" BEARING STRAP	D48A	SAMMY SFC-20 SIDE WOOD	48.	TESTED AT 225 PSI FOR 2 HOURS W/ NO VISIBLE SIGN OF LEAKAGE.				48	NO	DESCRIPTION	BY	DATE	SYMBOL	QTY.	DESCRIPTION	SIN#	THD	K	TEMP
D-49	49	DENOTES CENTERLINE OF PIPE BELOW THIS CEILING	D49	TBC W/ 1" BEARING STRAP	D49A	SAMMY SFC-20 SIDE WOOD	49.	PER N.F.P.A. #13 2016				49	NO	DESCRIPTION	BY	DATE	SYMBOL	QTY.	DESCRIPTION	SIN#	THD	K	TEMP
D-50	50	DENOTES CENTERLINE OF PIPE BELOW THIS CEILING	D50	TBC W/ 1" BEARING STRAP	D50A	SAMMY SFC-20 SIDE WOOD	50.	CONTRACTOR SHALL PROVIDE THE OWNER, INSURANCE CO., & THE PROPER CITY OFFICIALS WITH COPIES OF THE MATERIAL & TEST CERTIFICATES.				50	NO	DESCRIPTION	BY	DATE	SYMBOL	QTY.	DESCRIPTION	SIN#	THD	K	TEMP
D-51	51	DENOTES CENTERLINE OF PIPE BELOW THIS CEILING	D51	TBC W/ 1" BEARING STRAP	D51A	SAMMY SFC-20 SIDE WOOD	51.	TESTED AT 225 PSI FOR 2 HOURS W/ NO VISIBLE SIGN OF LEAKAGE.				51	NO	DESCRIPTION	BY	DATE	SYMBOL	QTY.	DESCRIPTION	SIN#	THD	K	TEMP
D-52	52	DENOTES CENTERLINE OF PIPE BELOW THIS CEILING	D52	TBC W/ 1" BEARING STRAP	D52A	SAMMY SFC-20 SIDE WOOD	52.	PER N.F.P.A. #13 2016				52	NO	DESCRIPTION	BY	DATE	SYMBOL	QTY.	DESCRIPTION	SIN#	THD	K	TEMP
D-53	53	DENOTES CENTERLINE OF PIPE BELOW THIS CEILING	D53	TBC W/ 1" BEARING STRAP	D53A	SAMMY SFC-20 SIDE WOOD	53.	CONTRACTOR SHALL PROVIDE THE OWNER, INSURANCE CO., & THE PROPER CITY OFFICIALS WITH COPIES OF THE MATERIAL & TEST CERTIFICATES.				53	NO	DESCRIPTION	BY	DATE	SYMBOL	QTY.	DESCRIPTION	SIN#	THD	K	TEMP
D-54	54	DENOTES CENTERLINE OF PIPE BELOW THIS CEILING	D54	TBC W/ 1" BEARING STRAP	D54A	SAMMY SFC-20 SIDE WOOD	54.	TESTED AT 225 PSI FOR 2 HOURS W/ NO VISIBLE SIGN OF LEAKAGE.				54	NO	DESCRIPTION	BY	DATE	SYMBOL	QTY.	DESCRIPTION	SIN#	THD	K	TEMP
D-55	55	DENOTES CENTERLINE OF PIPE BELOW THIS CEILING	D55	TBC W/ 1" BEARING STRAP	D55A	SAMMY SFC-20 SIDE WOOD	55.	PER N.F.P.A. #13 2016				55	NO	DESCRIPTION	BY	DATE	SYMBOL	QTY.	DESCRIPTION	SIN#	THD	K	TEMP
D-56	56	DENOTES CENTERLINE OF PIPE BELOW THIS CEILING	D56	TBC W/ 1" BEARING STRAP	D56A	SAMMY SFC-20 SIDE WOOD	56.	CONTRACTOR SHALL PROVIDE THE OWNER, INSURANCE CO., & THE PROPER CITY OFFICIALS WITH COPIES OF THE MATERIAL & TEST CERTIFICATES.				56	NO	DESCRIPTION	BY	DATE	SYMBOL	QTY.	DESCRIPTION	SIN#	THD	K	TEMP
D-57	57	DENOTES CENTERLINE OF PIPE BELOW THIS CEILING	D57	TBC W/ 1" BEARING STRAP	D57A	SAMMY SFC-20 SIDE WOOD	57.	TESTED AT 225 PSI FOR 2 HOURS W/ NO VISIBLE SIGN OF LEAKAGE.				57	NO	DESCRIPTION	BY	DATE	SYMBOL	QTY.	DESCRIPTION	SIN#	THD	K	TEMP
D-58	58	DENOTES CENTERLINE OF PIPE BELOW THIS CEILING	D58	TBC W/ 1" BEARING STRAP	D58A	SAMMY SFC-20 SIDE WOOD	58.	PER N.F.P.A. #13 2016				58	NO	DESCRIPTION	BY	DATE	SYMBOL	QTY.	DESCRIPTION	SIN#	THD	K	TEMP
D-59	59	DENOTES CENTERLINE OF PIPE BELOW THIS CEILING	D59	TBC W/ 1" BEARING STRAP	D59A	SAMMY SFC-20 SIDE WOOD	59.	CONTRACTOR SHALL PROVIDE THE OWNER, INSURANCE CO., & THE PROPER CITY OFFICIALS WITH COPIES OF THE MATERIAL & TEST CERTIFICATES.				59	NO	DESCRIPTION	BY	DATE	SYMBOL	QTY.	DESCRIPTION	SIN#	THD	K	TEMP
D-60	60	DENOTES CENTERLINE OF PIPE BELOW THIS CEILING	D60	TBC W/ 1" BEARING STRAP	D60A	SAMMY SFC-20 SIDE WOOD	60.	TESTED AT 225 PSI FOR 2 HOURS W/ NO VISIBLE SIGN OF LEAKAGE.				60	NO	DESCRIPTION	BY	DATE	SYMBOL	QTY					