
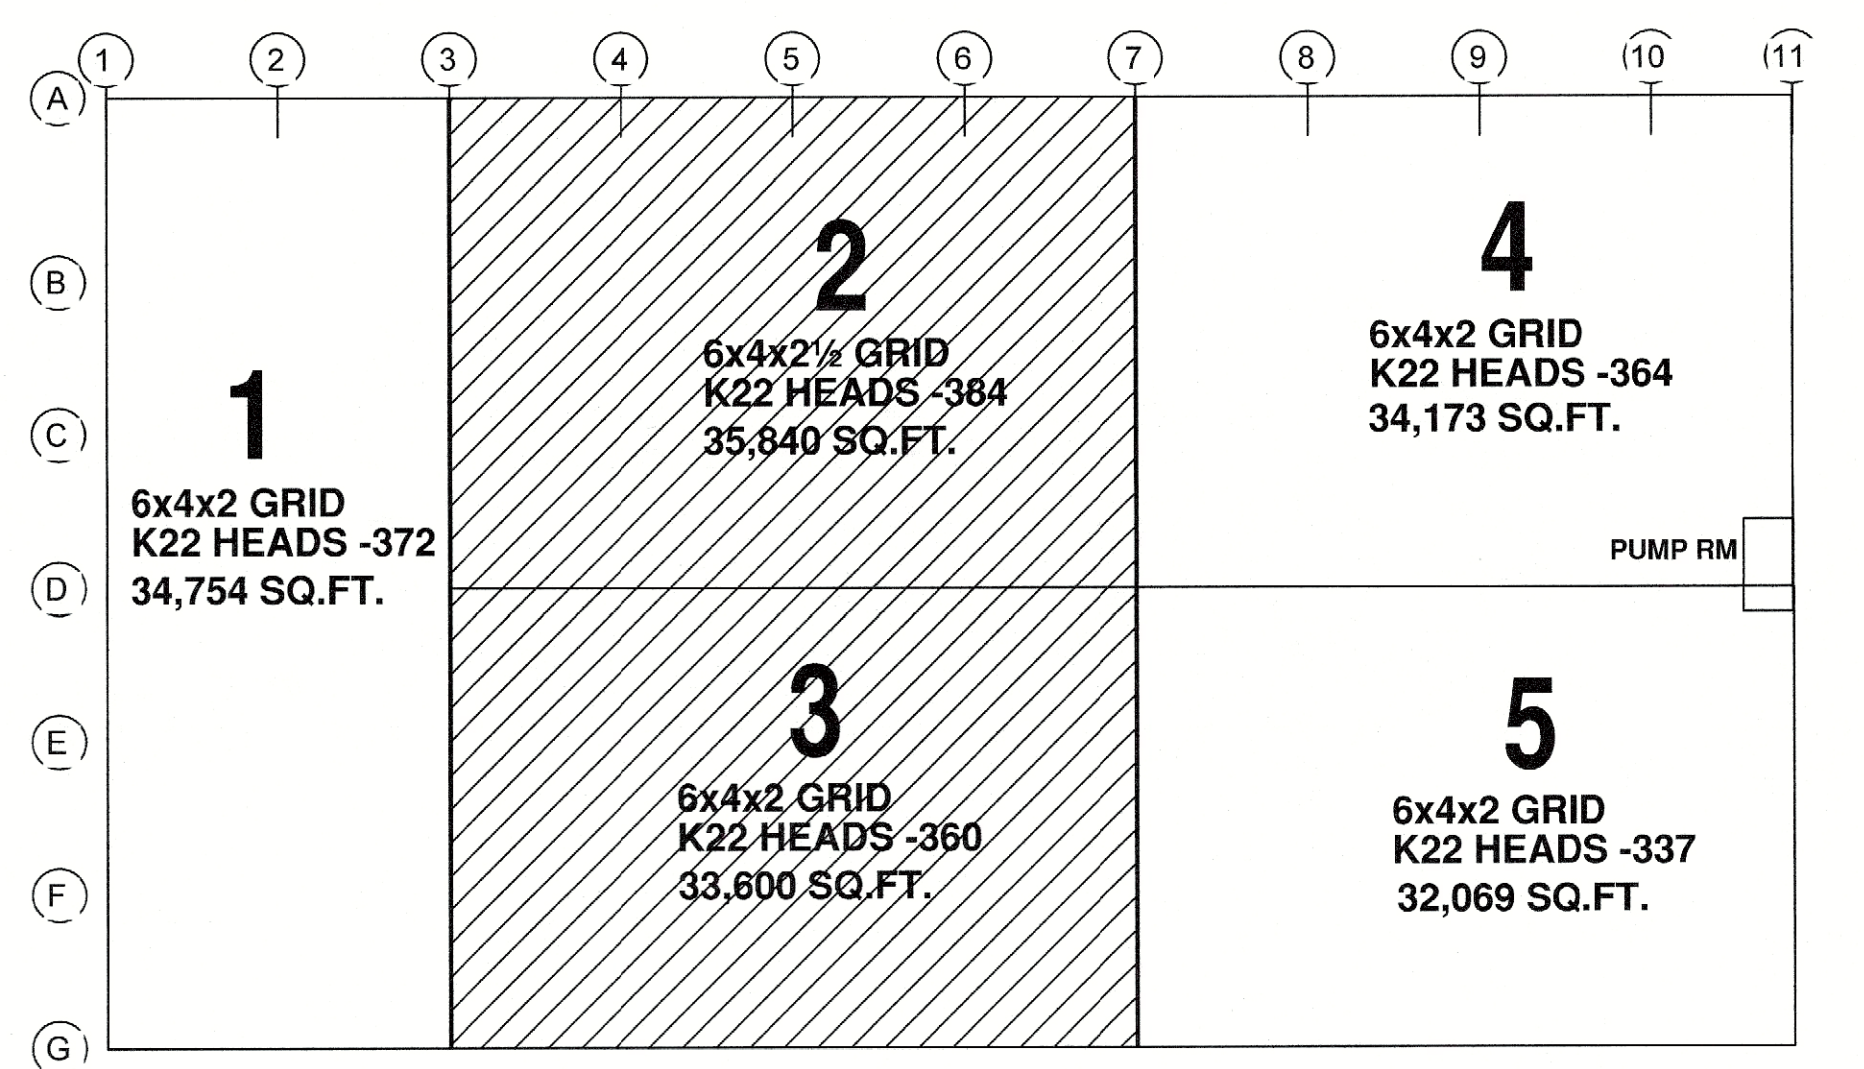
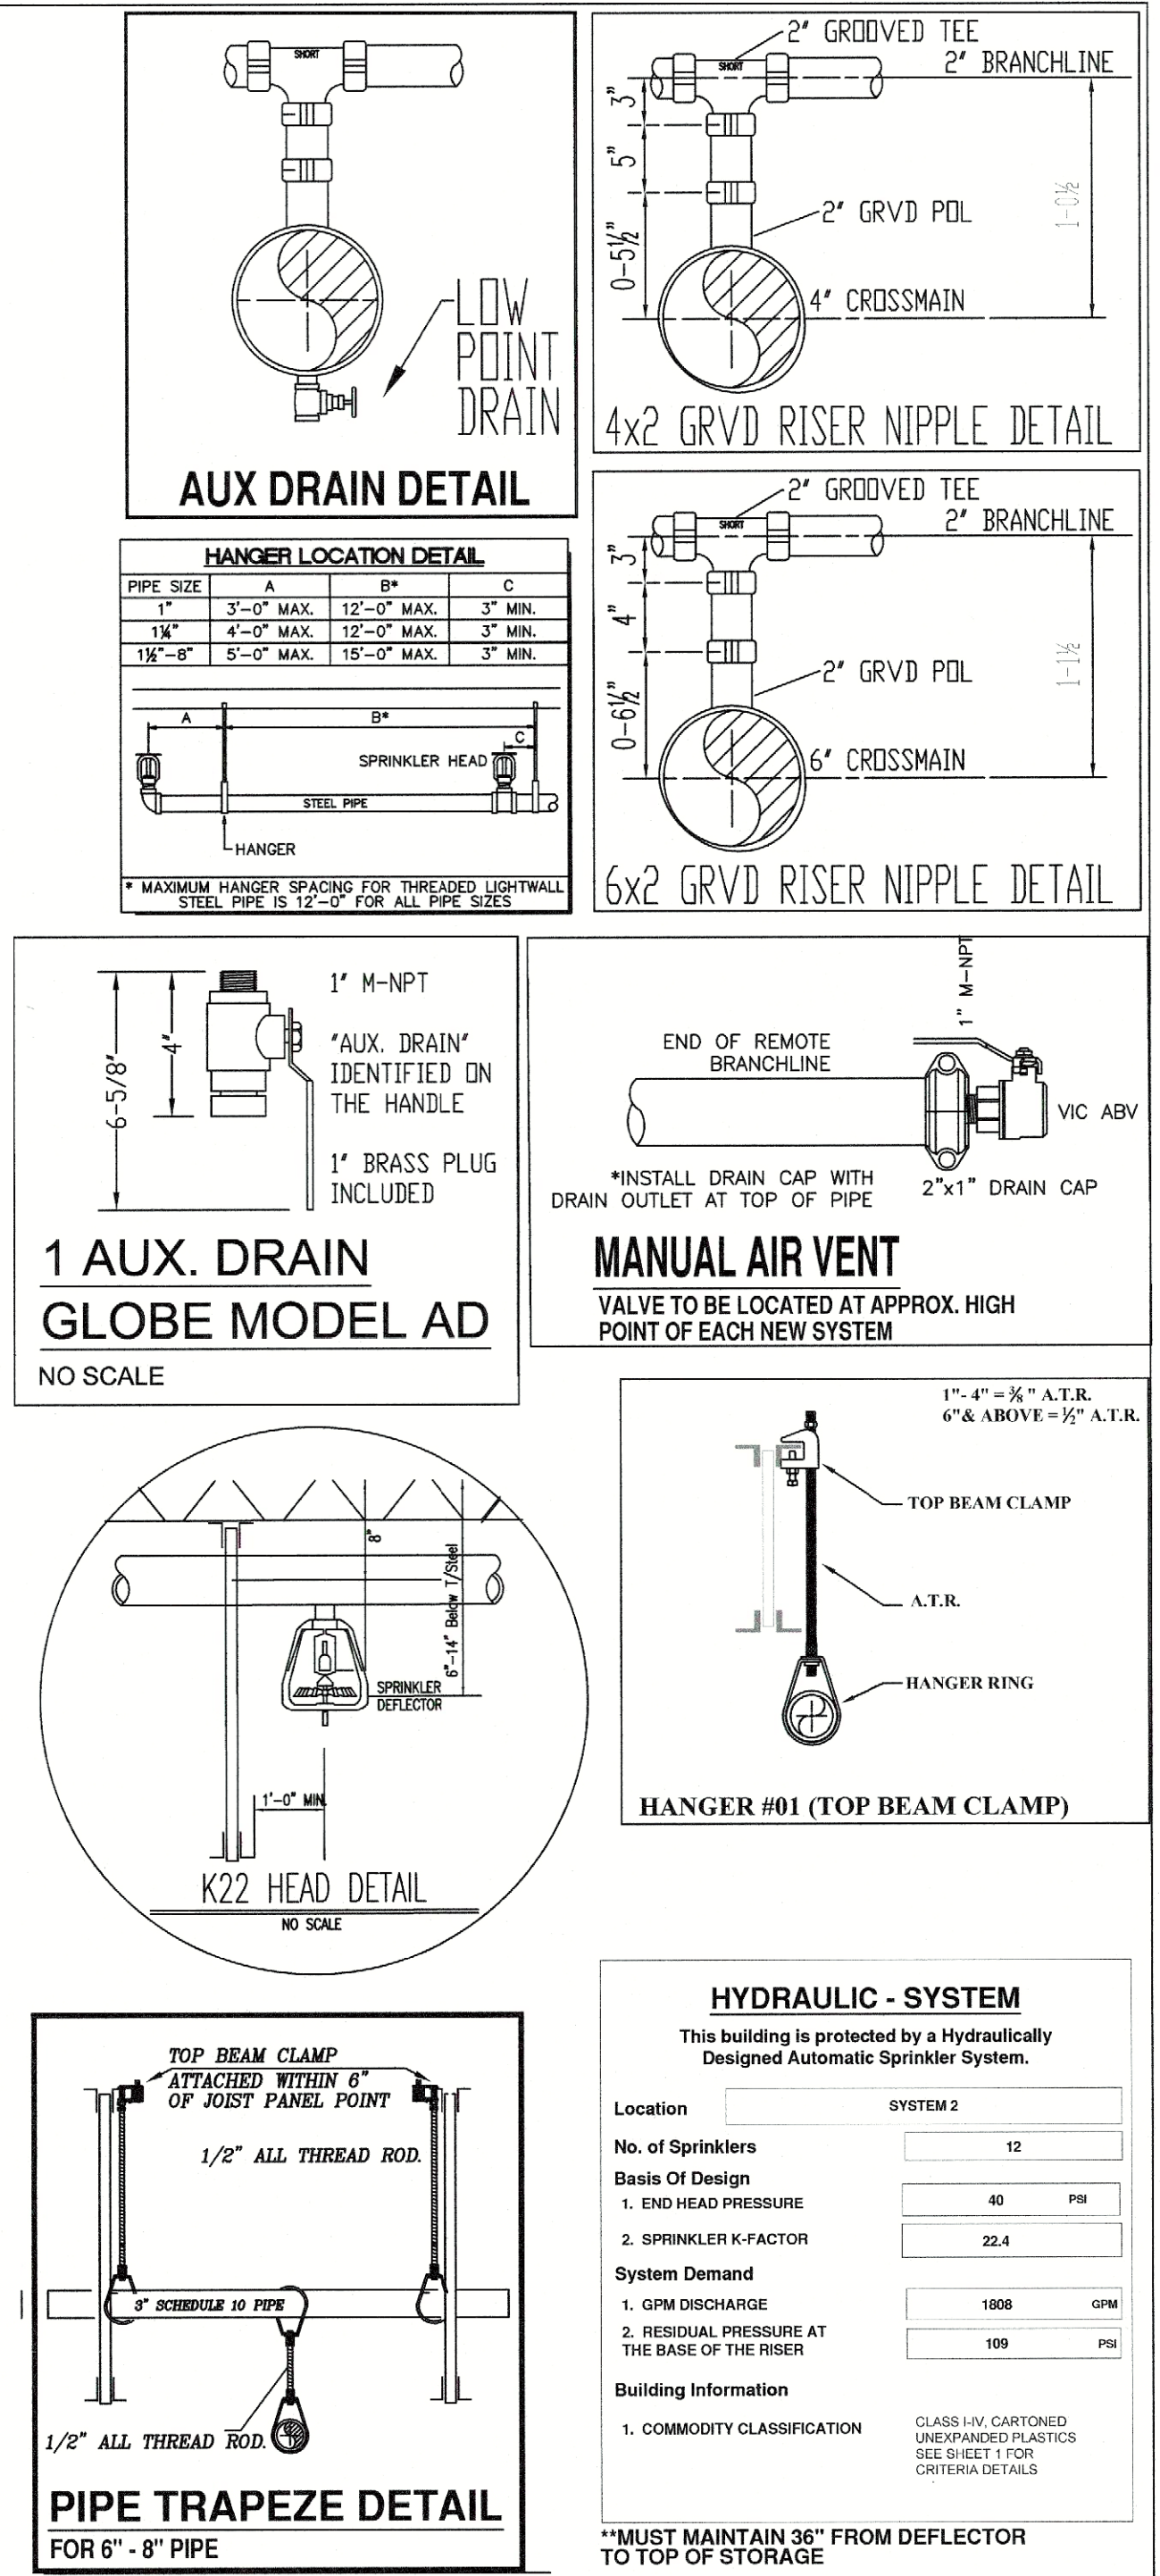


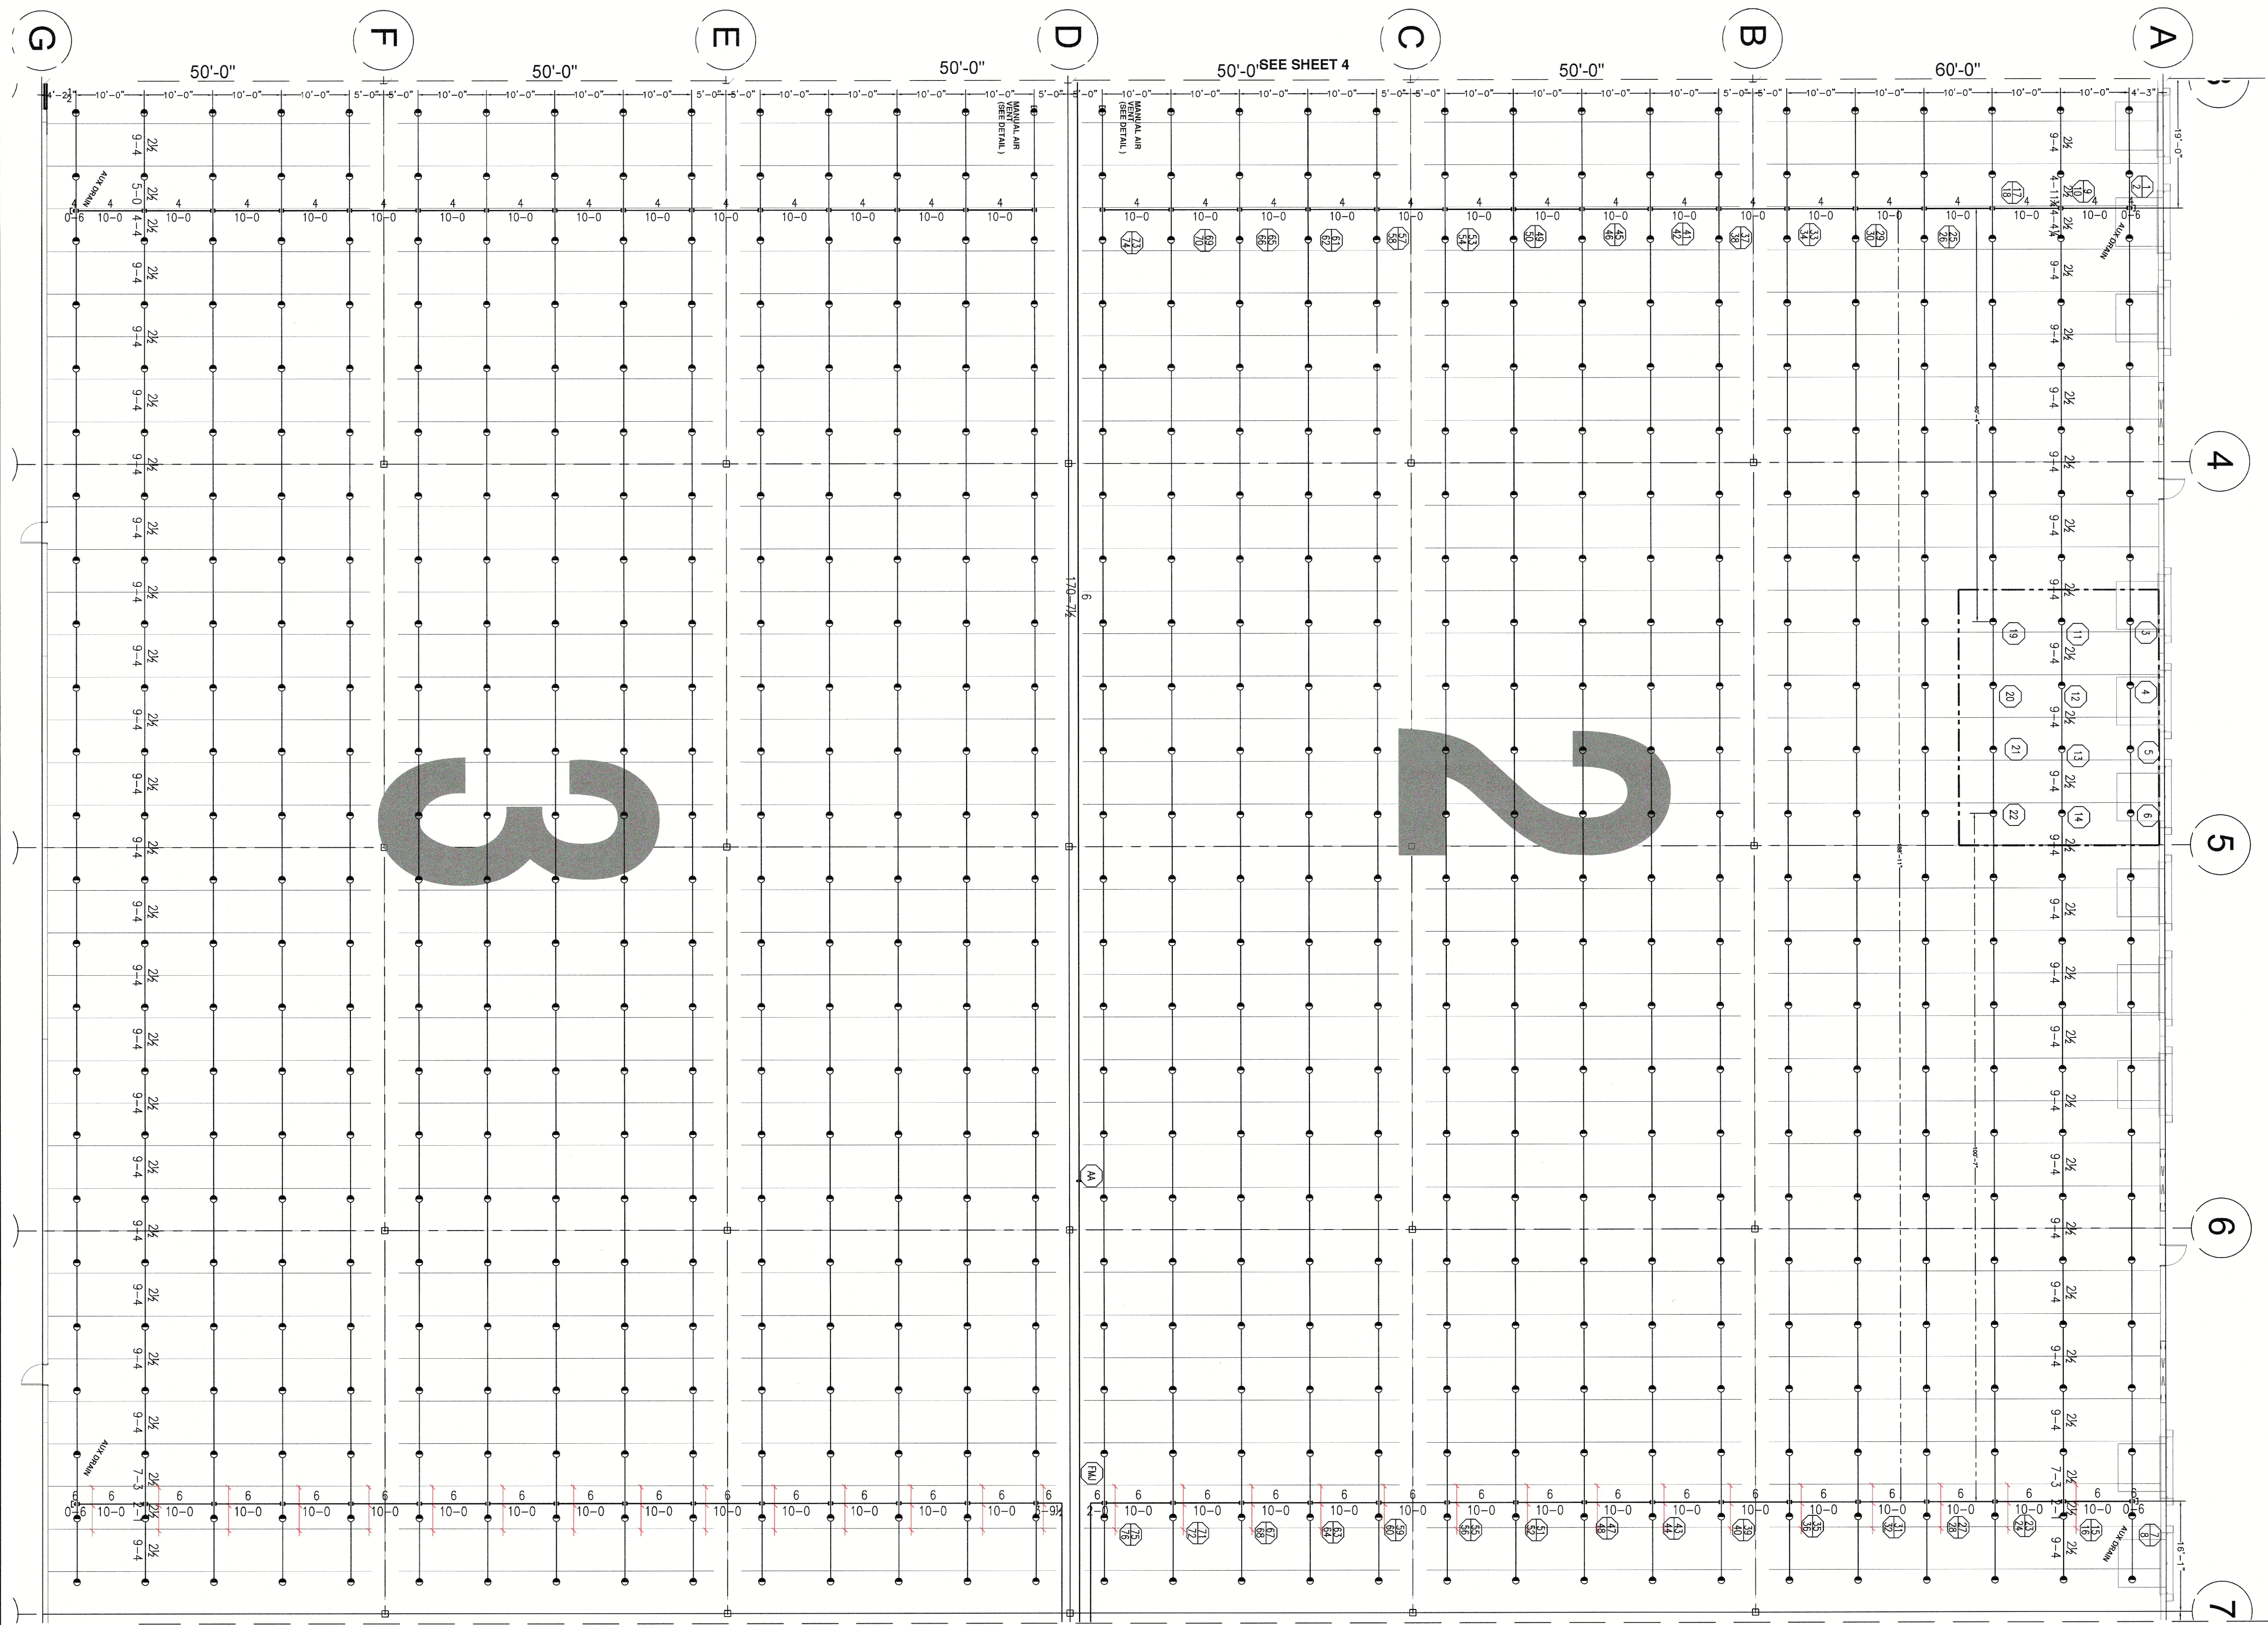

SYSTEMS 2&3
SCALE = 3/32" = 1'-0"
TOP OF STEEL HIGH POINT = 42'-0" @ COL. D
TOP OF STEEL LOW POINT = 35'-8 1/2" @ COL. A&G

ALL 2" LINES TO BE 8" FROM TOP OF STEEL UNLESS NOTED OTHERWISE
ALL 4" MAINS TO BE 1'-8 1/2" FROM TOP OF STEEL UNLESS NOTED OTHERWISE
ALL 6" MAINS TO BE 1'-9 1/2" FROM TOP OF STEEL UNLESS NOTED OTHERWISE
ALL BAY DOORS ARE VERTICAL LIFT AND DO NOT REQUIRE ADDITIONAL HEADS

KEY PLAN
NOT TO SCALE

HYDROSTATIC TEST TO BE CONDUCTED AT 225 PSI

**SEISMIC DESIGN CATEGORY 'B',
SEISMIC BRACING NOT REQUIRED**



USE GROUP: S-1
CONSTRUCTION TYPE: II-B
AREA OF WORK: 170,500 SQ. FT.
PROJECT NAME: NY145 BROOKFIELD SUPPER
PROJECT LOCATION: SUPPER NY
TIM SURMAN
PROFESSIONAL ENGINEER
NY P.E. LIC. # 107503
SIGNATURE: [Signature]
DATE SIGNED: [Date]

S.A. COMUNALE Co. INC.
FIRE PROTECTION CONTRACTORS

2000 NEWARK DR. BARRINGTON, OHIO 44003 330-706-3040 FAX: 330-861-0860
CLEVELAND: 440-684-8325 COLUMBUS: 614-281-7001 CINCINNATI: 513-874-4268
PHILADELPHIA: PA: 610-849-4686 YOUNGSTOWN: 330-856-4440
MADISON: 760-363-6789 WASHINGTON, DC: 410-768-1001 READING, PA: 610-678-5300

NY145 BROOKFIELD SUPPER- BUILDING 2
25 OLD MILL, ROAD SUPPER, NY 20901

DATE: 01.11.24 SCALE: 3/32" = 1'-0" DRAWN: SARAH CAREW JOB NO: 51718093 DWS NO: 5 OF 6

  STANDARD DRAWING SYMBOLS				TYPICAL HANGER ASSEMBLIES BY NUMBER				FIRE PROTECTION SPECIFICATIONS				MATERIAL SPECIFICATIONS				REVISIONS				SPRINKLER LEGEND	
	0-1	DENOTES CENTERLINE OF PIPE ABOVE FINISH FLOOR.		0-2	DENOTES CENTERLINE OF PIPE BELOW TOP OF STEEL.		0-3	DENOTES CENTERLINE OF PIPE BELOW BOTTOM OF JOIST.		0-4	DENOTES CENTERLINE OF PIPE BELOW TOP OF BEAM.		0-5	DENOTES CENTERLINE OF PIPE BELOW THE CEILING.		0-6	DENOTES HANGER.		0-7	DENOTES HANGER ROD LENGTH.		0-8	DENOTES CEILING HEIGHT.		0-9	HYDRAULIC CALC. REF. POINT.		0-10	GROOVE COUPLING.		0-11	GROOVE CHECK VALVE.		0-12	FIRE HOSE VALVE CABINET.		0-13	HYDRAULIC DATA STICKER.	
	0-14	TOP BEAM CLAMP (TBC)		0-15	WIDE MOUTH TOP BEAM CLAMP		0-16	INVERTED TOP BEAM CLAMP		0-17	INVERTED WIDE MOUTH TBC		0-18	TBC W/CLAMP RING		0-19	TBC W/ 1/2" RETAINING STRAP		0-20	TBC W/ 1/2" RETAINING STRAP		0-21	TBC W/ 1/2" RETAINING STRAP		0-22	TBC W/ 1/2" RETAINING STRAP		0-23	TBC W/ 1/2" RETAINING STRAP		0-24	TBC W/ 1/2" RETAINING STRAP		0-25	TBC W/ 1/2" RETAINING STRAP		0-26	TBC W/ 1/2" RETAINING STRAP		0-27	TBC W/ 1/2" RETAINING STRAP		0-28	TBC W/ 1/2" RETAINING STRAP		0-29	TBC W/ 1/2" RETAINING STRAP		0-30	TBC W/ 1/2" RETAINING STRAP		0-31	TBC W/ 1/2" RETAINING STRAP		0-32	TBC W/ 1/2" RETAINING STRAP		0-33	TBC W/ 1/2" RETAINING STRAP		0-34	TBC W/ 1/2" RETAINING STRAP		0-35	TBC W/ 1/2" RETAINING STRAP		0-36	TBC W/ 1/2" RETAINING STRAP		0-37	TBC W/ 1/2" RETAINING STRAP		0-38	TBC W/ 1/2" RETAINING STRAP		0-39	TBC W/ 1/2" RETAINING STRAP		0-40	TBC W/ 1/2" RETAINING STRAP		0-41	TBC W/ 1/2" RETAINING STRAP		0-42	TBC W/ 1/2" RETAINING STRAP		0-43	TBC W/ 1/2" RETAINING STRAP		0-44	TBC W/ 1/2" RETAINING STRAP		0-45	TBC W/ 1/2" RETAINING STRAP		0-46	TBC W/ 1/2" RETAINING STRAP		0-47	TBC W/ 1/2" RETAINING STRAP		0-48	TBC W/ 1/2" RETAINING STRAP		0-49	TBC W/ 1/2" RETAINING STRAP		0-50	TBC W/ 1/2" RETAINING STRAP		0-51	TBC W/ 1/2" RETAINING STRAP		0-52	TBC W/ 1/2" RETAINING STRAP		0-53	TBC W/ 1/2" RETAINING STRAP		0-54	TBC W/ 1/2" RETAINING STRAP		0-55	TBC W/ 1/2" RETAINING STRAP		0-56	TBC W/ 1/2" RETAINING STRAP		0-57	TBC W/ 1/2" RETAINING STRAP		0-58	TBC W/ 1/2" RETAINING STRAP		0-59	TBC W/ 1/2" RETAINING STRAP		0-60	TBC W/ 1/2" RETAINING STRAP		0-61	TBC W/ 1/2" RETAINING STRAP		0-62	TBC W/ 1/2" RETAINING STRAP		0-63	TBC W/ 1/2" RETAINING STRAP		0-64	TBC W/ 1/2" RETAINING STRAP		0-65	TBC W/ 1/2" RETAINING STRAP		0-66	TBC W/ 1/2" RETAINING STRAP		0-67	TBC W/ 1/2" RETAINING STRAP		0-68	TBC W/ 1/2" RETAINING STRAP		0-69	TBC W/ 1/2" RETAINING STRAP		0-70	TBC W/ 1/2" RETAINING STRAP		0-71	TBC W/ 1/2" RETAINING STRAP		0-72	TBC W/ 1/2" RETAINING STRAP		0-73	TBC W/ 1/2" RETAINING STRAP		0-74	TBC W/ 1/2" RETAINING STRAP		0-75	TBC W/ 1/2" RETAINING STRAP		0-76	TBC W/ 1/2" RETAINING STRAP		0-77	TBC W/ 1/2" RETAINING STRAP		0-78	TBC W/ 1/2" RETAINING STRAP		0-79	TBC W/ 1/2" RETAINING STRAP		0-80	TBC W/ 1/2" RETAINING STRAP		0-81	TBC W/ 1/2" RETAINING STRAP		0-82	TBC W/ 1/2" RETAINING STRAP		0-83	TBC W/ 1/2" RETAINING STRAP		0-84	TBC W/ 1/2" RETAINING STRAP		0-85	TBC W/ 1/2" RETAINING STRAP		0-86	TBC W/ 1/2" RETAINING STRAP		0-87	TBC W/ 1/2" RETAINING STRAP		0-88	TBC W/ 1/2" RETAINING STRAP		0-89	TBC W/ 1/2" RETAINING STRAP		0-90	TBC W/ 1/2" RETAINING STRAP		0-91	TBC W/ 1/2" RETAINING STRAP		0-92	TBC W/ 1/2" RETAINING STRAP		0-93	TBC W/ 1/2" RETAINING STRAP		0-94	TBC W/ 1/2" RETAINING STRAP		0-95	TBC W/ 1/2" RETAINING STRAP		0-96	TBC W/ 1/2" RETAINING STRAP		0-97	TBC W/ 1/2" RETAINING STRAP		0-98	TBC W/ 1/2" RETAINING STRAP		0-99	TBC W/ 1/2" RETAINING STRAP		0-100	TBC W/ 1/2" RETAINING STRAP		0-101	TBC W/ 1/2" RETAINING STRAP		0-102	TBC W/ 1/2" RETAINING STRAP		0-103	TBC W/ 1/2" RETAINING STRAP		0-104	TBC W/ 1/2" RETAINING STRAP		0-105	TBC W/ 1/2" RETAINING STRAP		0-106	TBC W/ 1/2" RETAINING STRAP		0-107	TBC W/ 1/2" RETAINING STRAP		0-108	TBC W/ 1/2" RETAINING STRAP		0-109	TBC W/ 1/2" RETAINING STRAP		0-110	TBC W/ 1/2" RETAINING STRAP		0-111	TBC W/ 1/2" RETAINING STRAP		0-112	TBC W/ 1/2" RETAINING STRAP		0-113	TBC W/ 1/2" RETAINING STRAP		0-114	TBC W/ 1/2" RETAINING STRAP		0-115	TBC W/ 1/2" RETAINING STRAP		0-116	TBC W/ 1/2" RETAINING STRAP		0-117	TBC W/ 1/2" RETAINING STRAP		0-118	TBC W/ 1/2" RETAINING STRAP		0-119	TBC W/ 1/2" RETAINING STRAP		0-120	TBC W/ 1/2" RETAINING STRAP		0-121	TBC W/ 1/2" RETAINING STRAP		0-122	TBC W/ 1/2" RETAINING STRAP		0-123	TBC W/ 1/2" RETAINING STRAP		0-124	TBC W/ 1/2" RETAINING STRAP		0-125	TBC W/ 1/2" RETAINING STRAP		0-126	TBC W/ 1/2" RETAINING STRAP		0-127	TBC W/ 1/2" RETAINING STRAP		0-128	TBC W/ 1/2" RETAINING STRAP		0-129	TBC W/ 1/2" RETAINING STRAP		0-130	TBC W/ 1/2" RETAINING STRAP		0-131	TBC W/ 1/2" RETAINING STRAP		0-132	TBC W/ 1/2" RETAINING STRAP		0-133	TBC W/ 1/2" RETAINING STRAP		0-134	TBC W/ 1/2" RETAINING STRAP		0-135	TBC W/ 1/2" RETAINING STRAP		0-136	TBC W/ 1/2" RETAINING STRAP		0-137	TBC W/ 1/2" RETAINING STRAP		0-138	TBC W/ 1/2" RETAINING STRAP		0-139	TBC W/ 1/2" RETAINING STRAP		0-140	TBC W/ 1/2" RETAINING STRAP		0-141	TBC W/ 1/2" RETAINING STRAP		0-142	TBC W/ 1/2" RETAINING STRAP		0-143	TBC W/ 1/2" RETAINING STRAP		0-144	TBC W/ 1/2" RETAINING STRAP		0-145	TBC W/ 1/2" RETAINING STRAP		0-146	TBC W/ 1/2" RETAINING STRAP		0-147	TBC W/ 1/2" RETAINING STRAP		0-148	TBC W/ 1/2" RETAINING STRAP		0-149	TBC W/ 1/2" RETAINING STRAP		0-150	TBC W/ 1/2" RETAINING STRAP		0-151	TBC W/ 1/2" RETAINING STRAP		0-152	TBC W/ 1/2" RETAINING STRAP		0-153	TBC W/ 1/2" RETAINING STRAP		0-154	TBC W/ 1/2" RETAINING STRAP		0-155	TBC W/ 1/2" RETAINING STRAP		0-156	TBC W/ 1/2" RETAINING STRAP		0-157	TBC W/ 1/2" RETAINING STRAP		0-158	TBC W/ 1/2" RETAINING STRAP		0-159	TBC W/ 1/2" RETAINING STRAP		0-160	TBC W/ 1/2" RETAINING STRAP		0-161	TBC W/ 1/2" RETAINING STRAP		0-162	TBC W/ 1/2" RETAINING STRAP		0-163	TBC W/ 1/2" RETAINING STRAP		0-164	TBC W/ 1/2" RETAINING STRAP		0-165	TBC W/ 1/2" RETAINING STRAP		0-166	TBC W/ 1/2" RETAINING STRAP		0-167	TBC W/ 1/2" RETAINING STRAP		0-168	TBC W/ 1/2" RETAINING STRAP		0-169	TBC W/ 1/2" RETAINING STRAP		0-170	TBC W/ 1/2" RETAINING STRAP	