

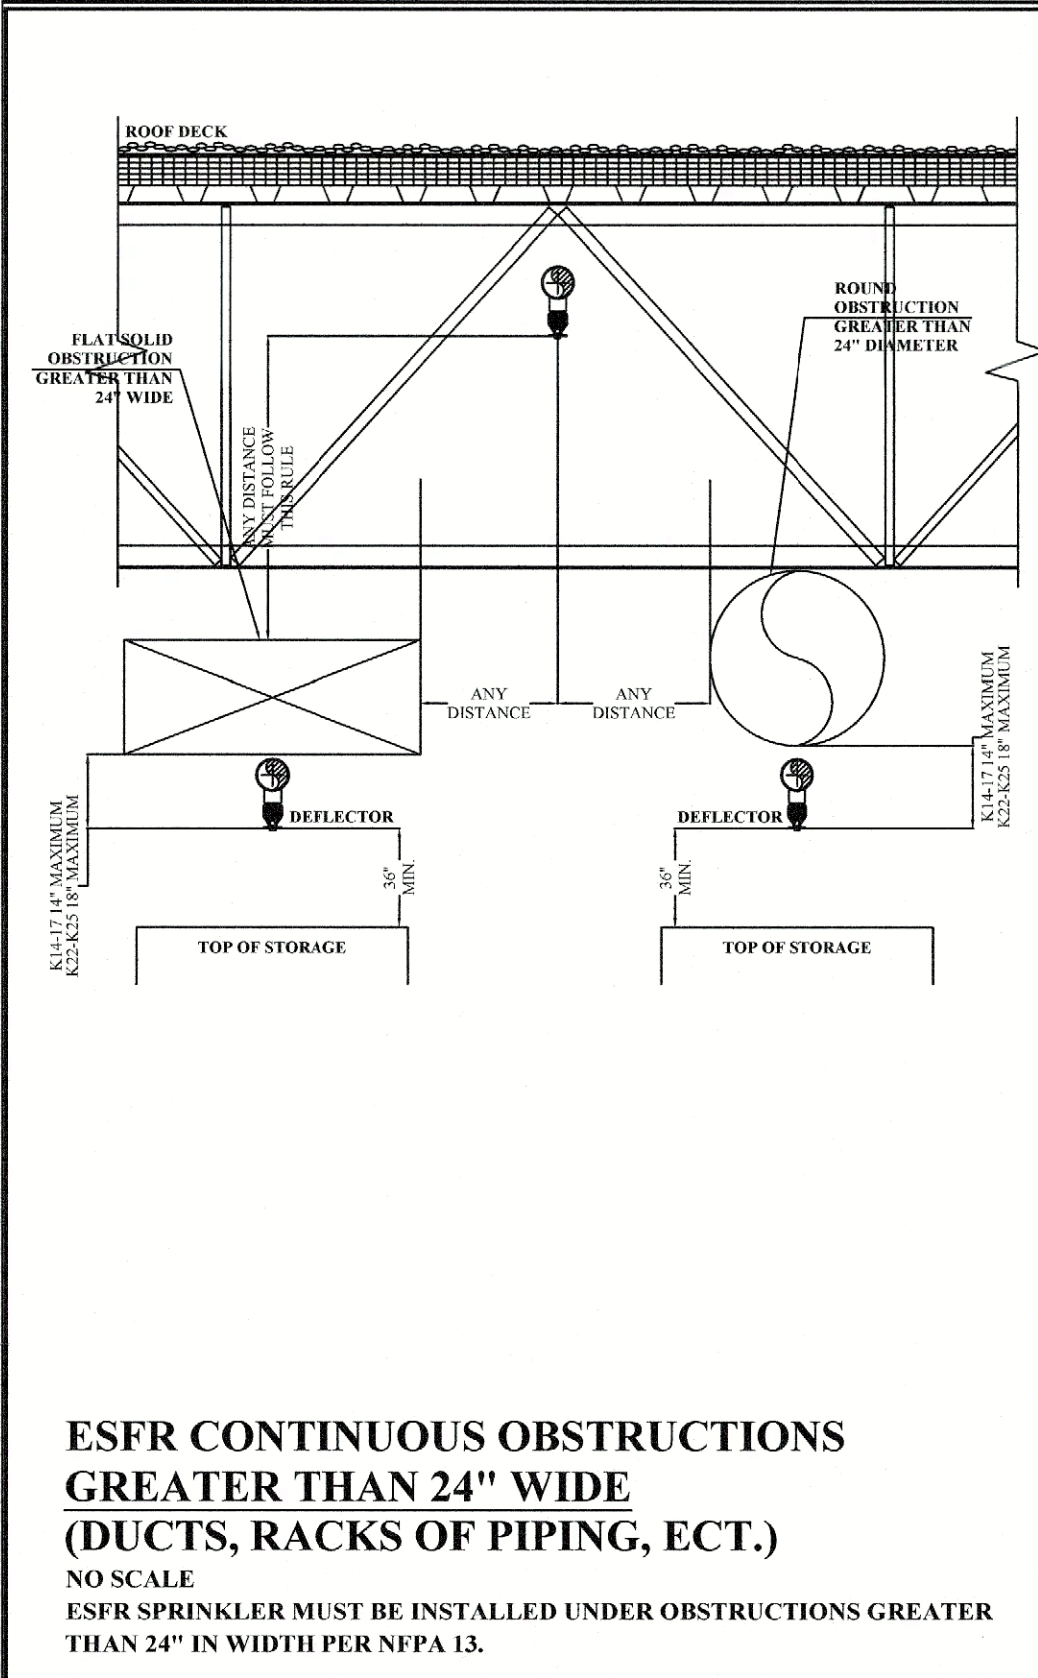
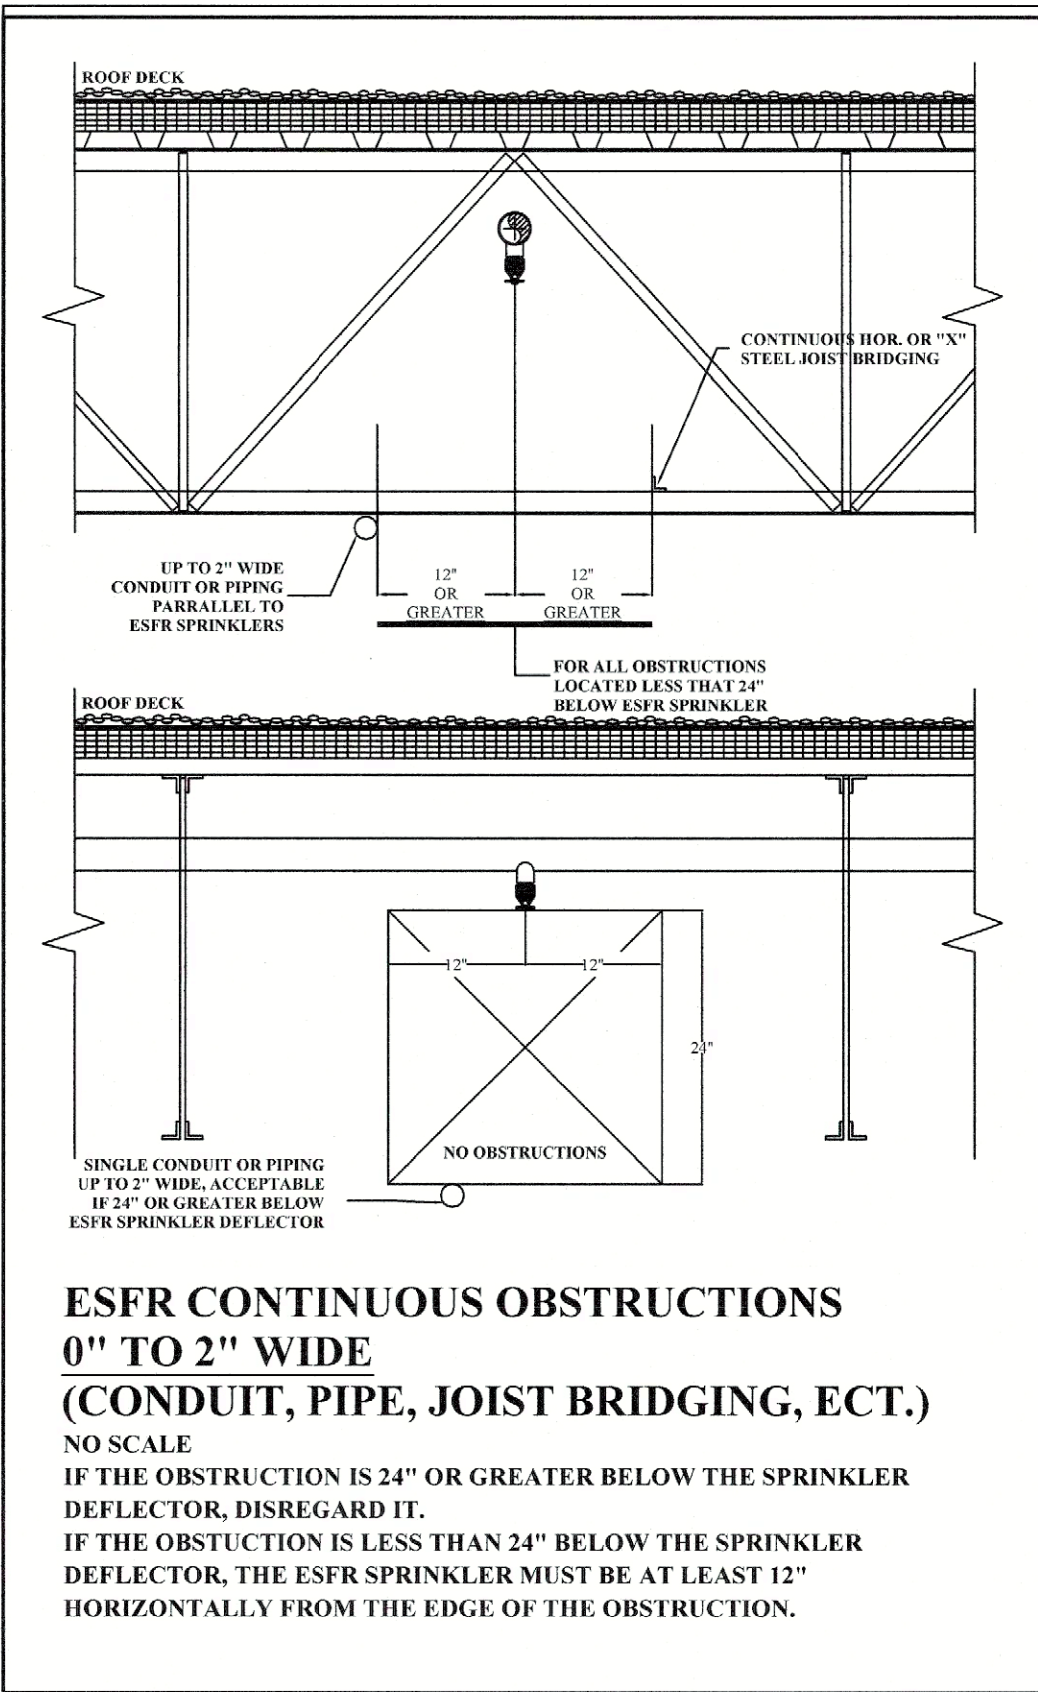





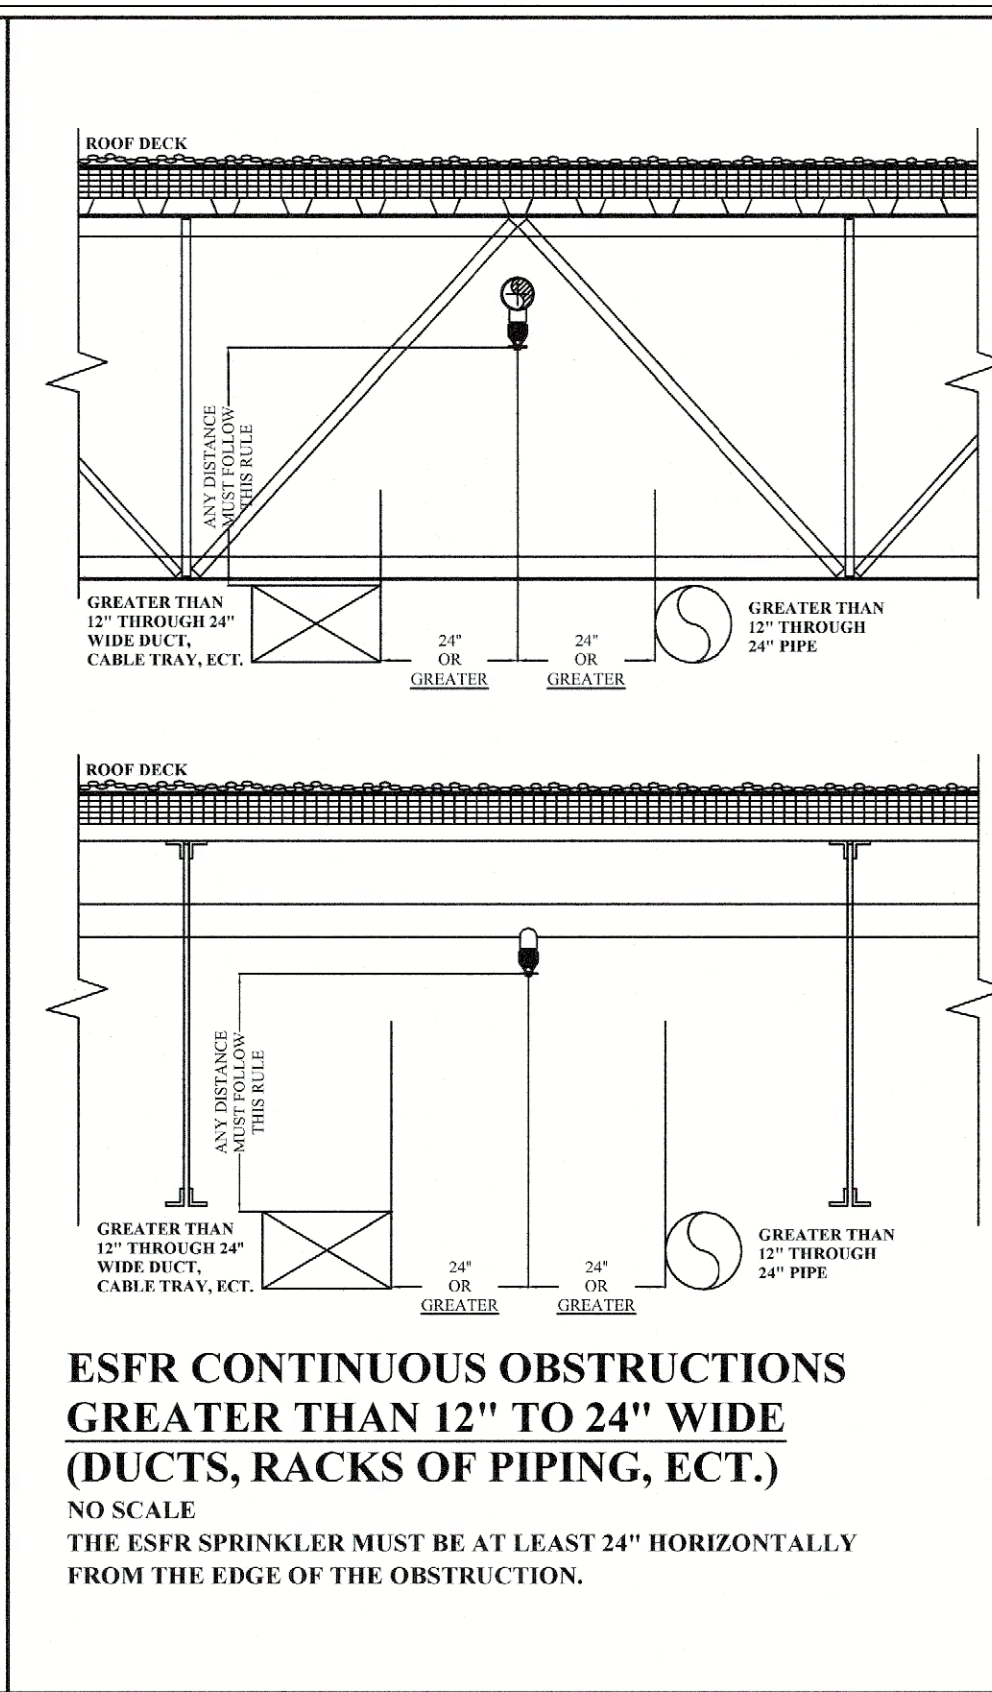





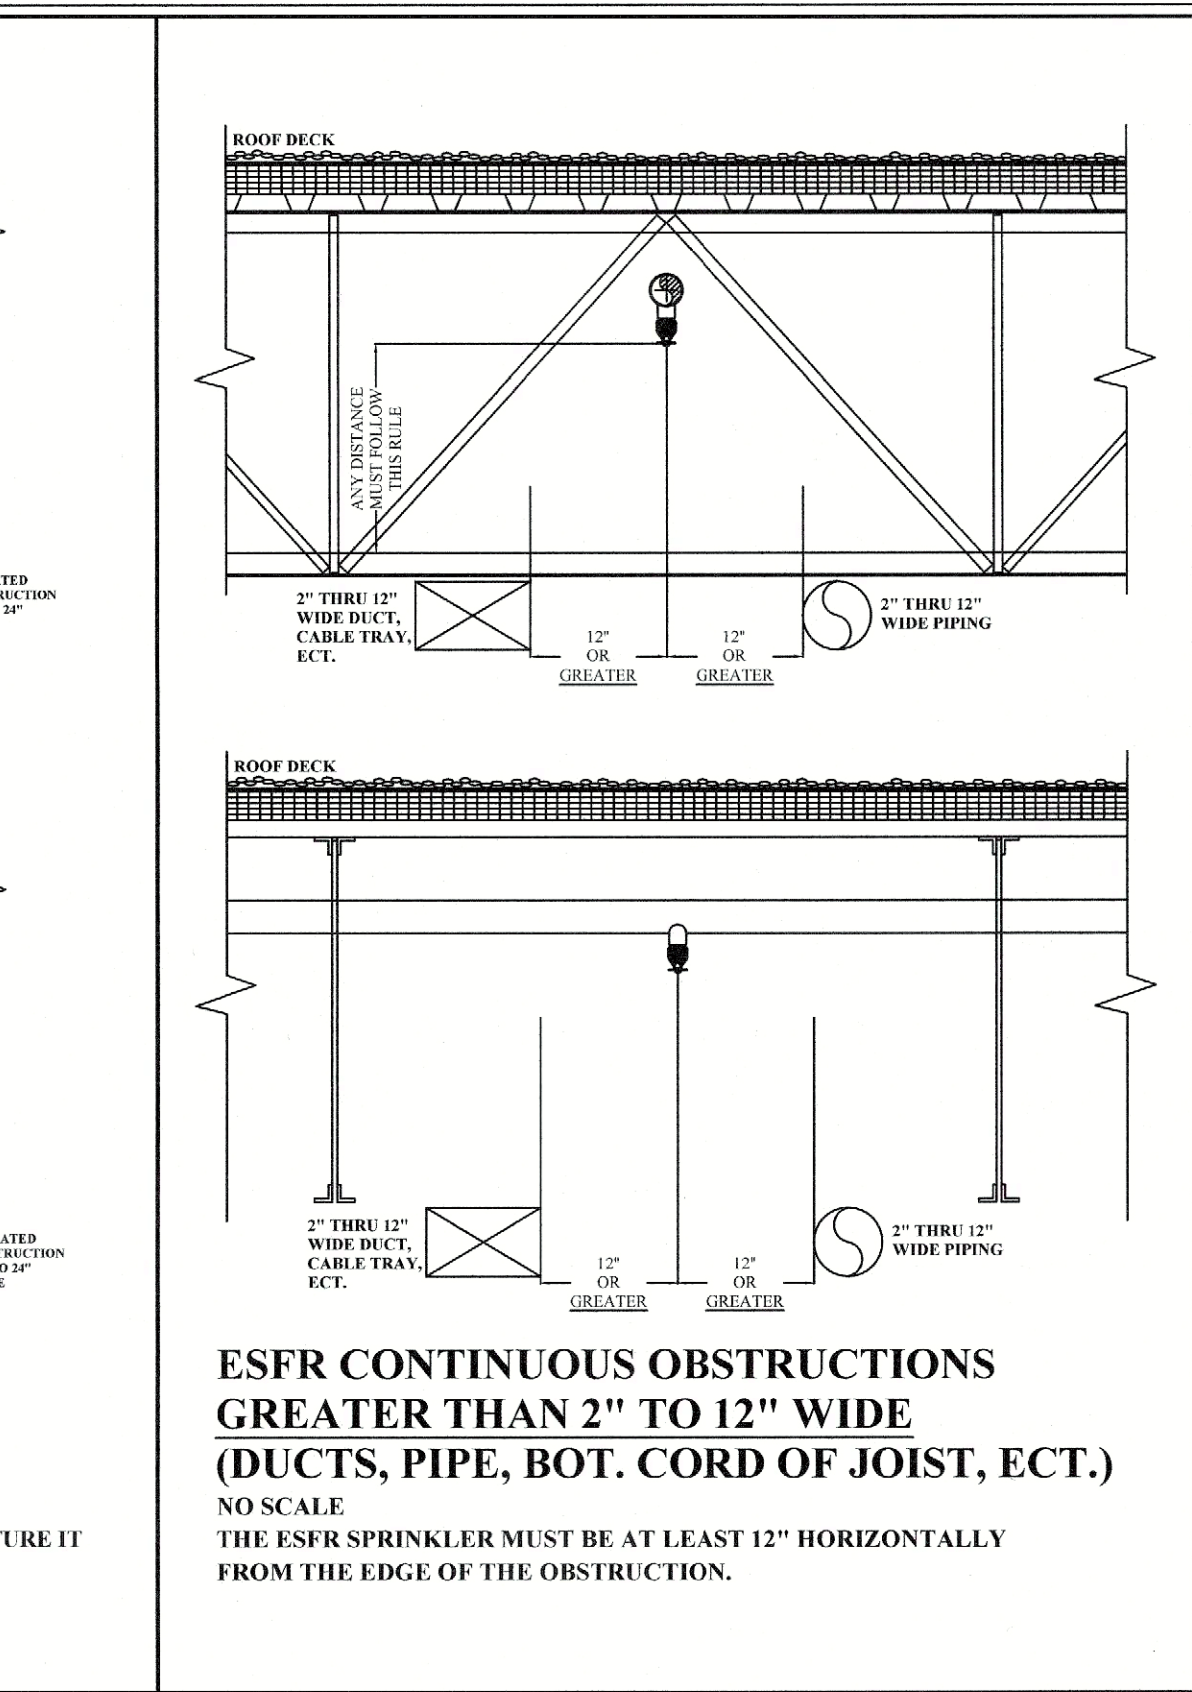
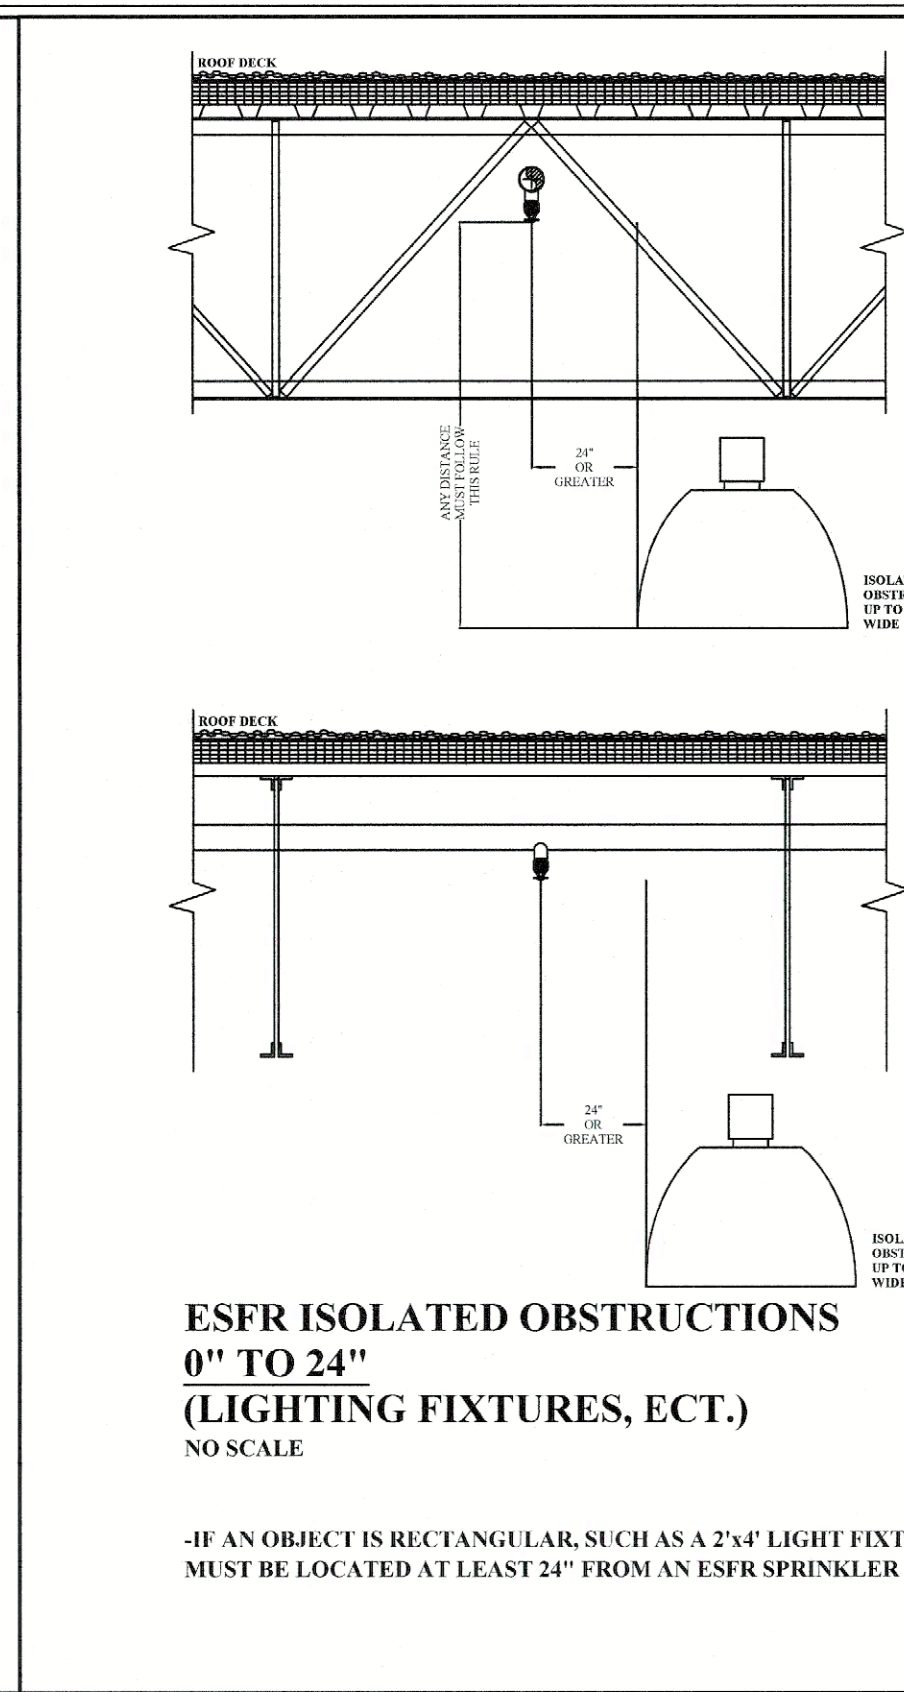




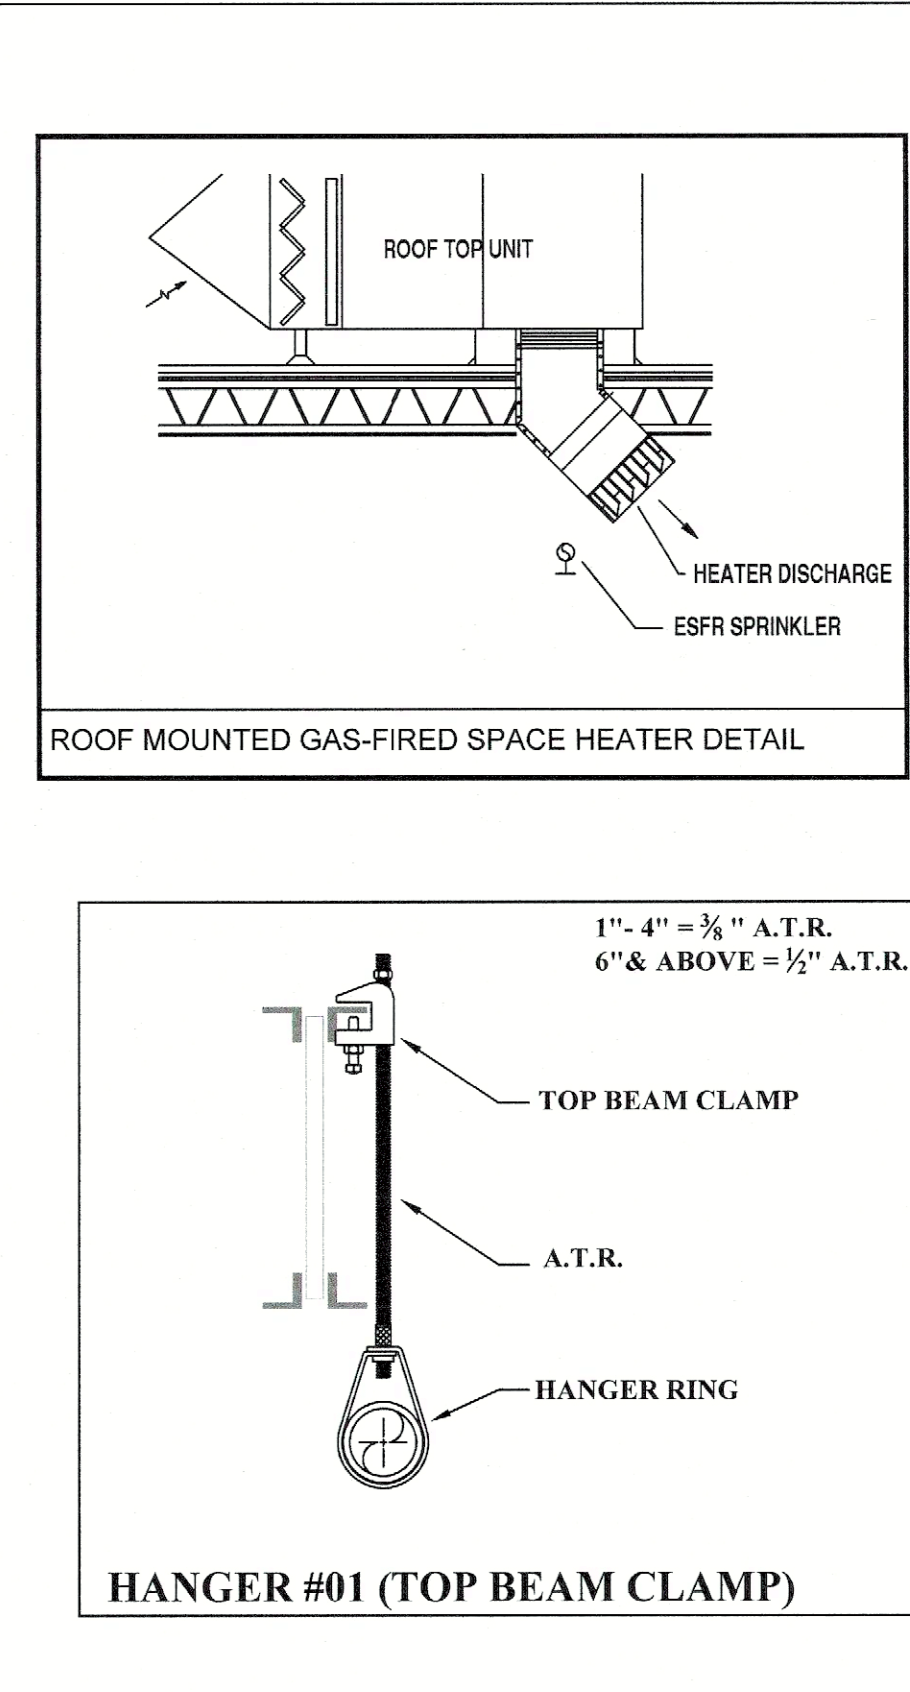
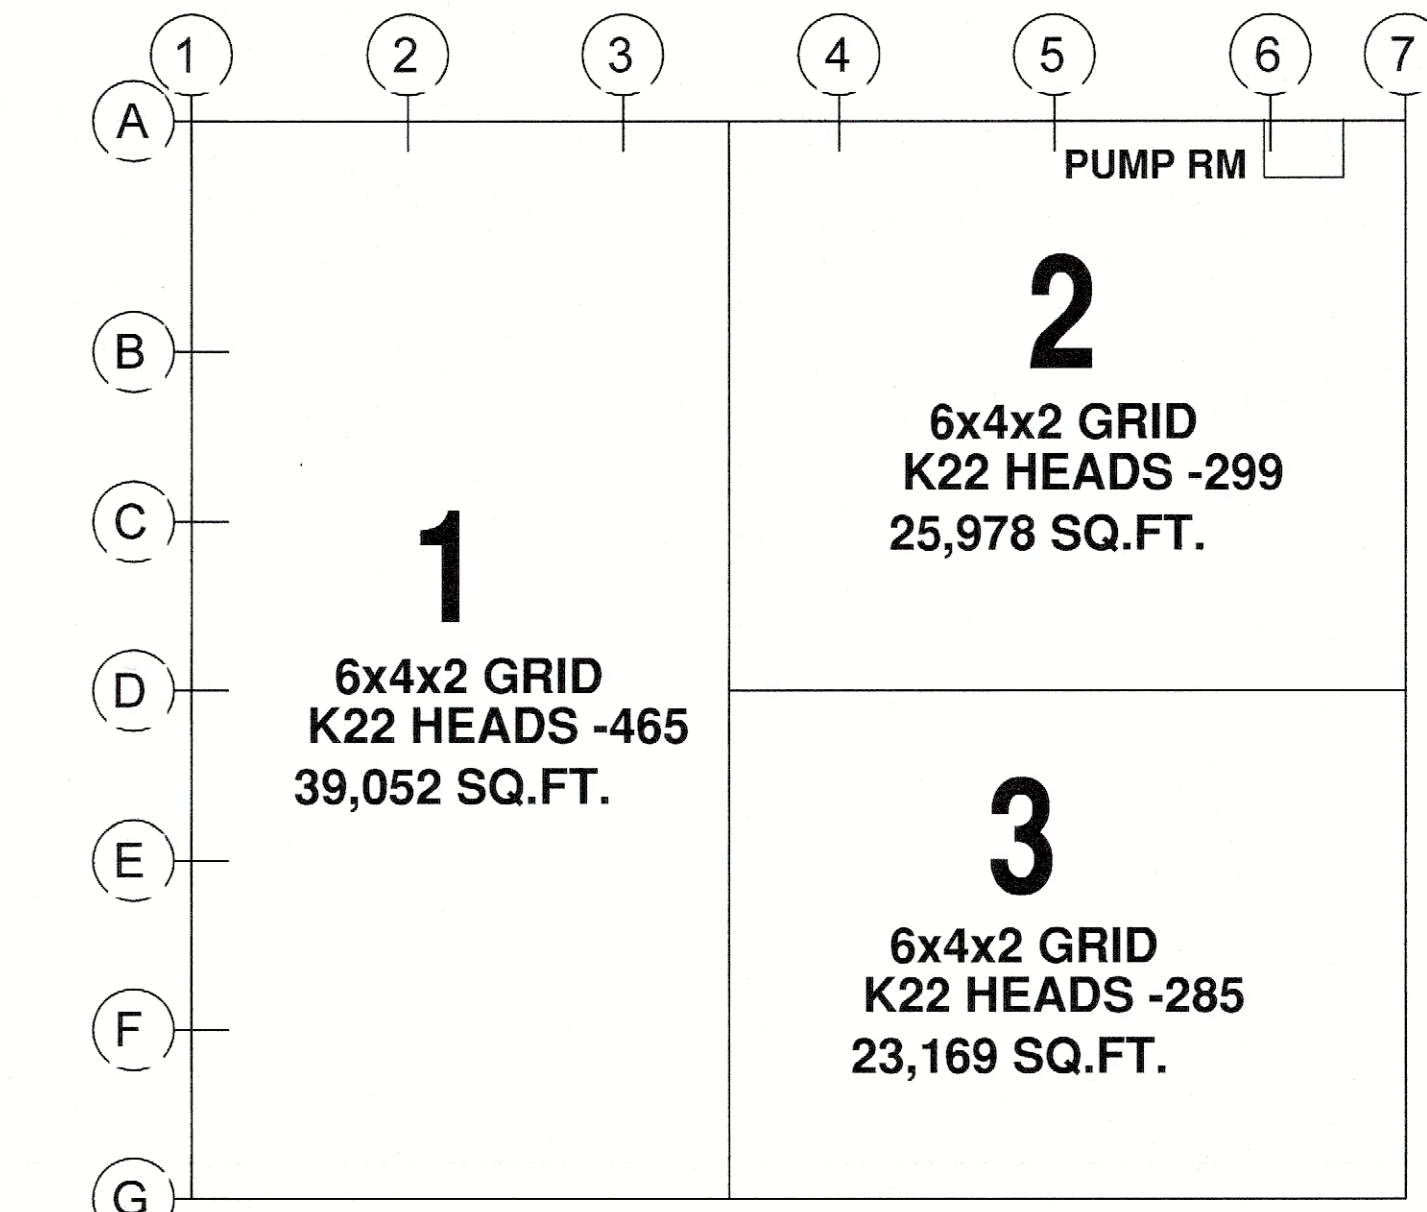




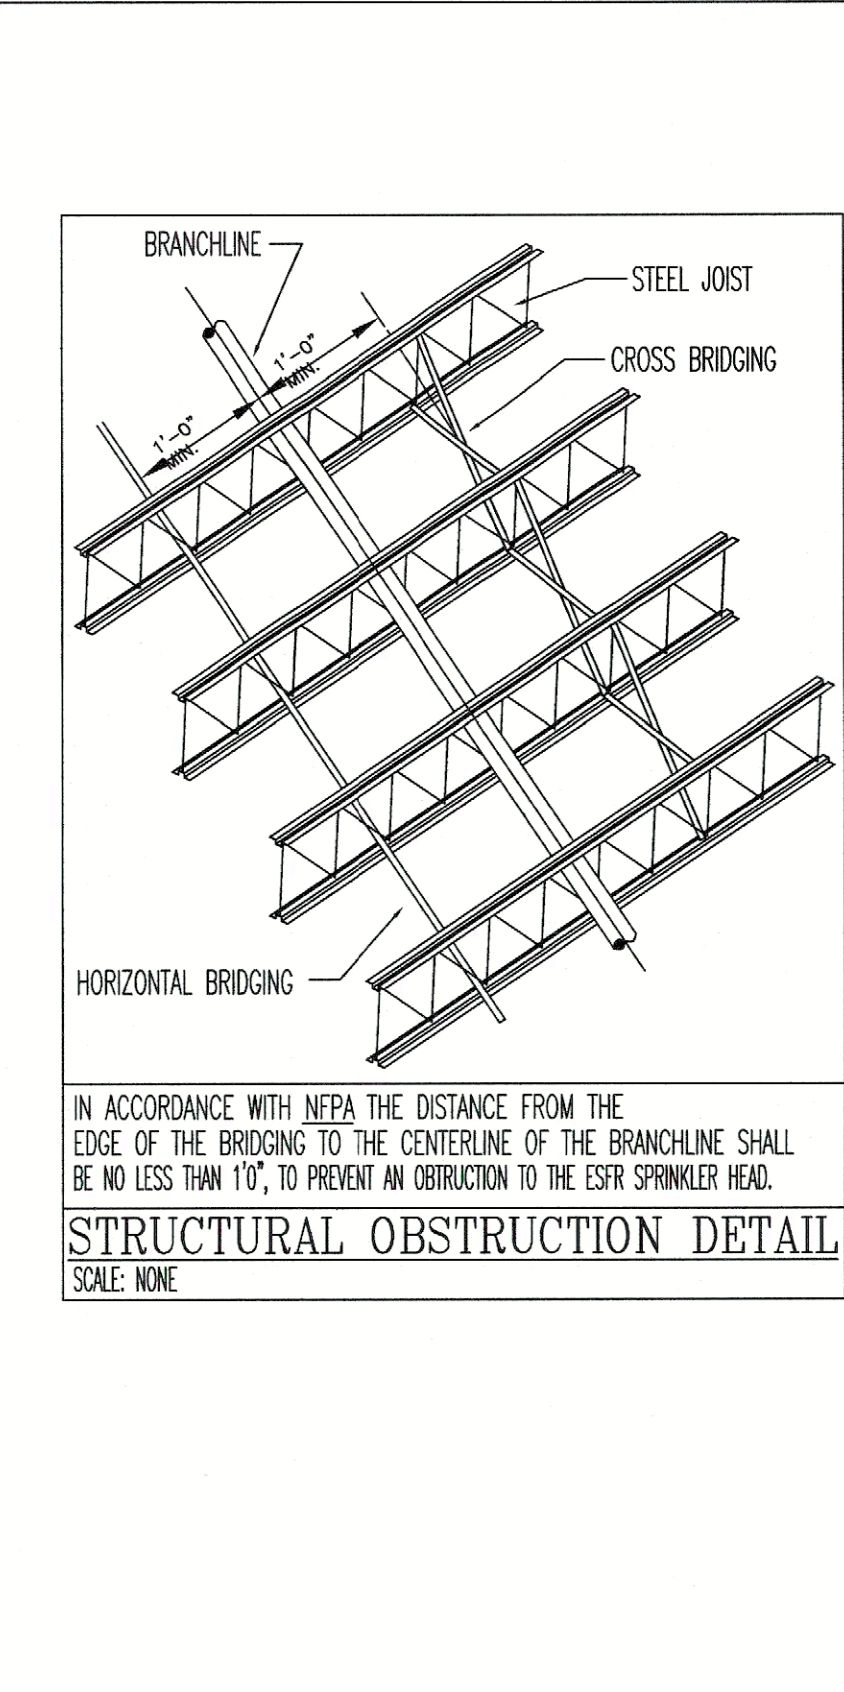
 




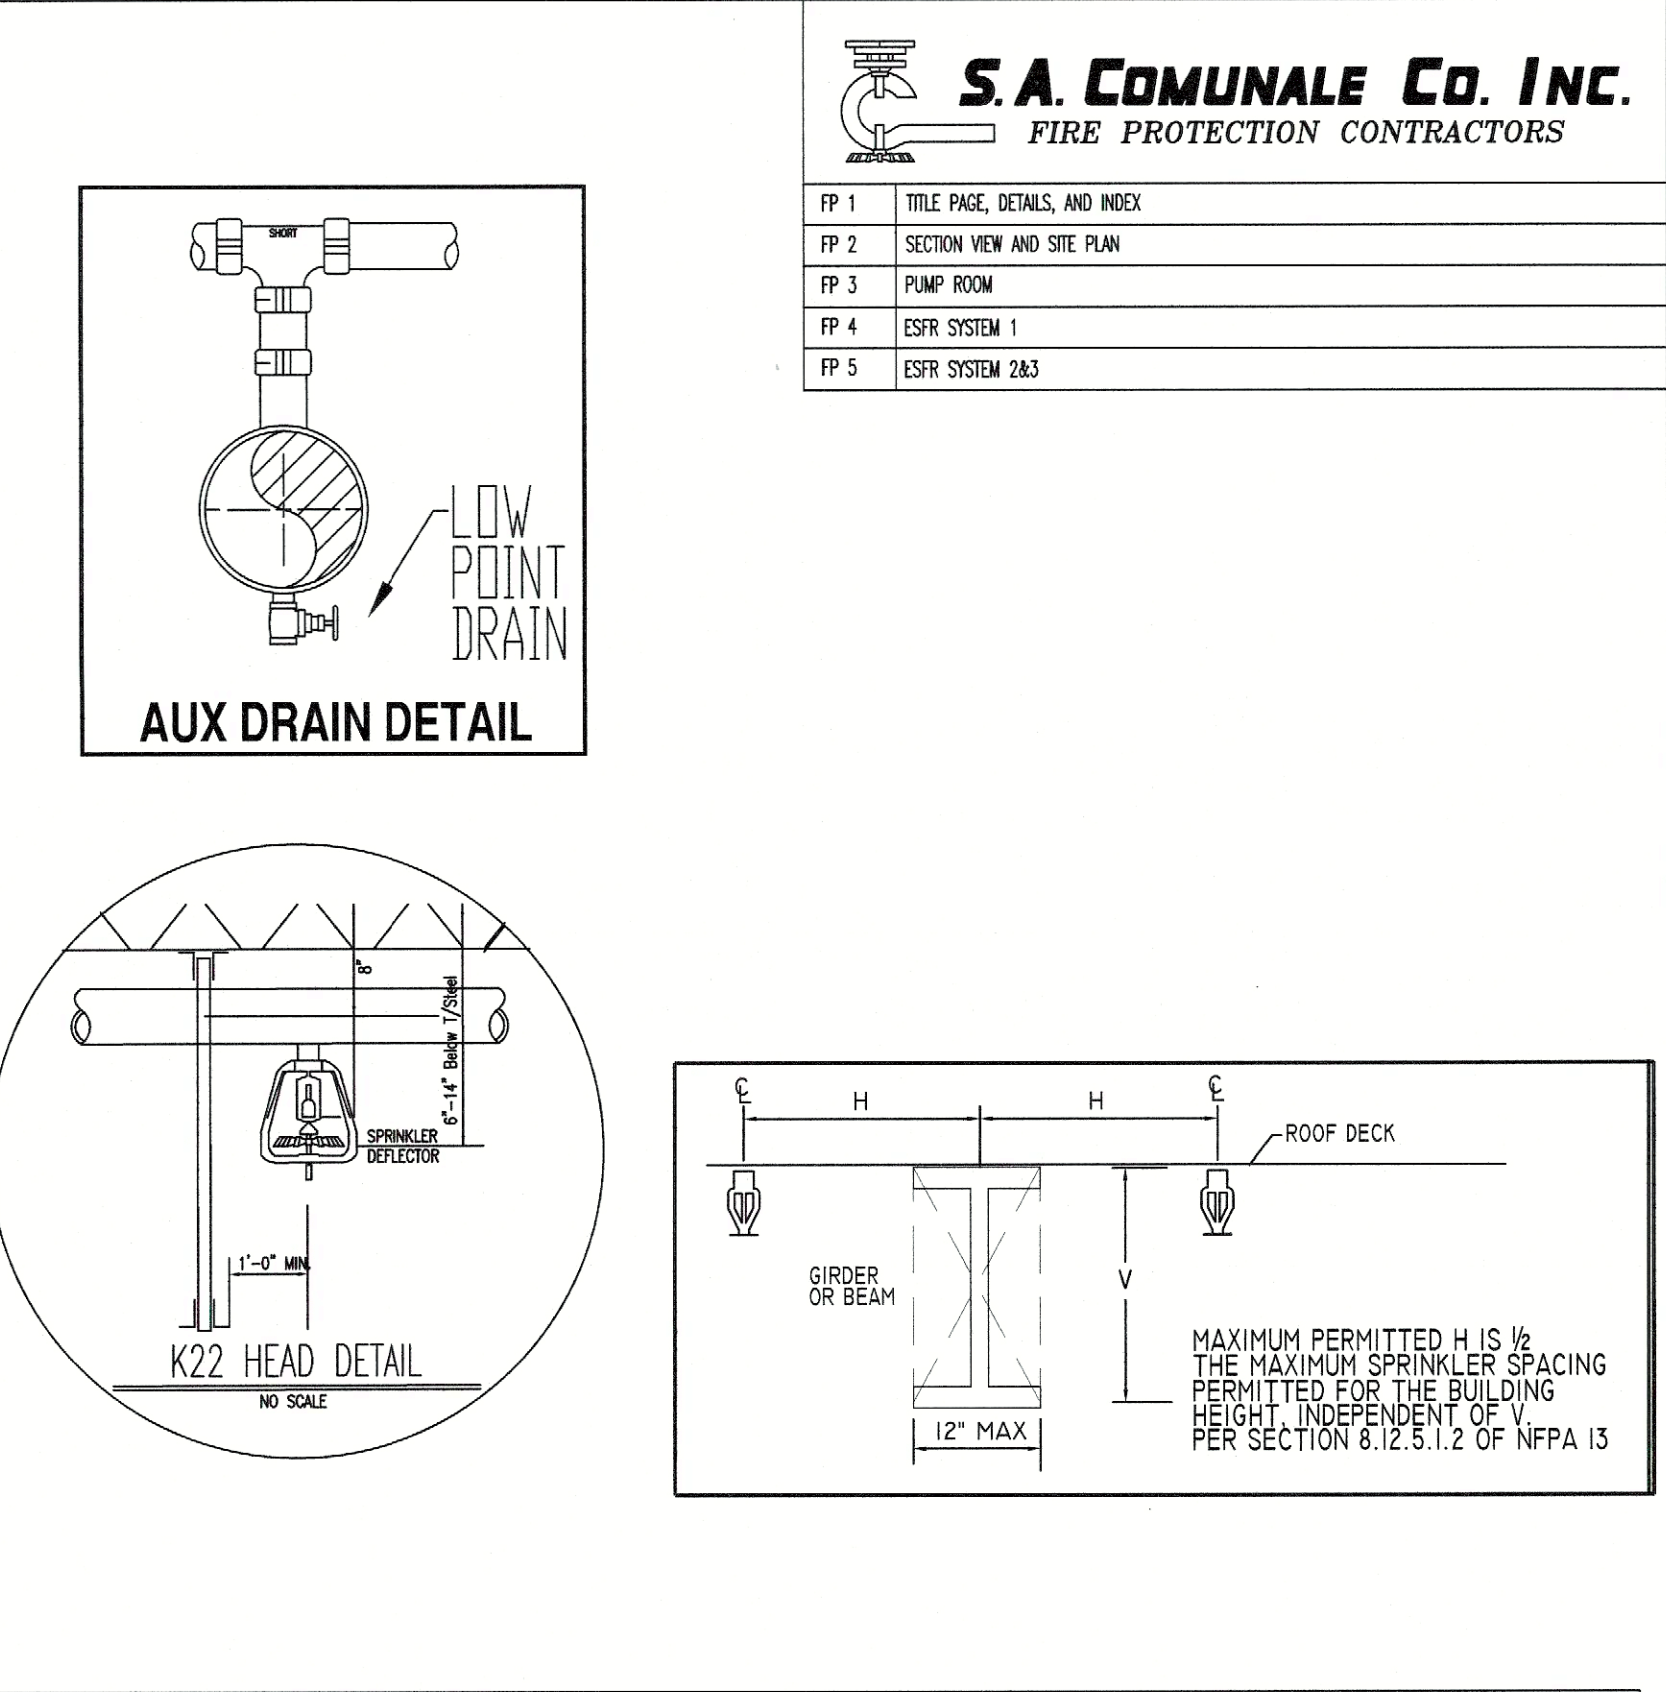
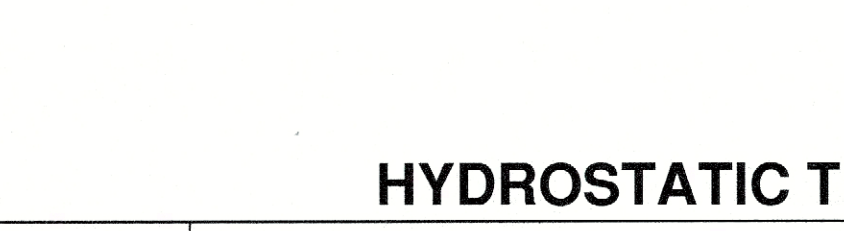



OBSTRUCTIONS ARE NOT PERMITTED IN THIS AREA EXCEPT AS INDICED BY THE DETAILS BELOW

1-0\"/>

MINIMUM

EDGE OF BAR JOIST

12\"/>

MAX.

ROOF DECK

GURDOR OR BEAM

V


HEIGHT, INDEPENDENT OF V.

DOUBLE BAR JOIST AT EXPANSION JOINTS (REFER TO STRUCTURAL DRAWINGS FOR LOCATIONS AND DETAILS)

24\"/>

MAX

W

MIN

IF $C_1 \geq 30$, THEN TREAT EACH AS AN INDIVIDUAL CONTINUOUS OBSTRUCTION

IF $18 \leq C_1 \leq 24$, THEN $H \geq 18$

IF $12 \leq C_1 \leq 24$, THEN $H \geq 24$

24\"/>

MIN

24\"/>

MIN

24\"/>

MIN

LOCATE ESFR SYSTEM CROSS MAIN OR FEED MAIN ON OPPOSITE SIDE OF BAR JOIST FROM SPRINKLER

GROUPED CONTINUOUS OBSTRUCTIONS - MAXIMUM 24\"/>

TOP BEAM CLAMP
ATTACHED WITHIN 6\"/>

OF JOIST PANEL POINT