

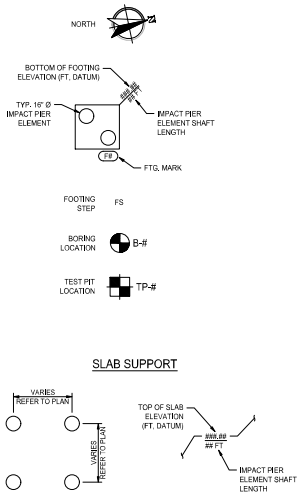


LEGEND

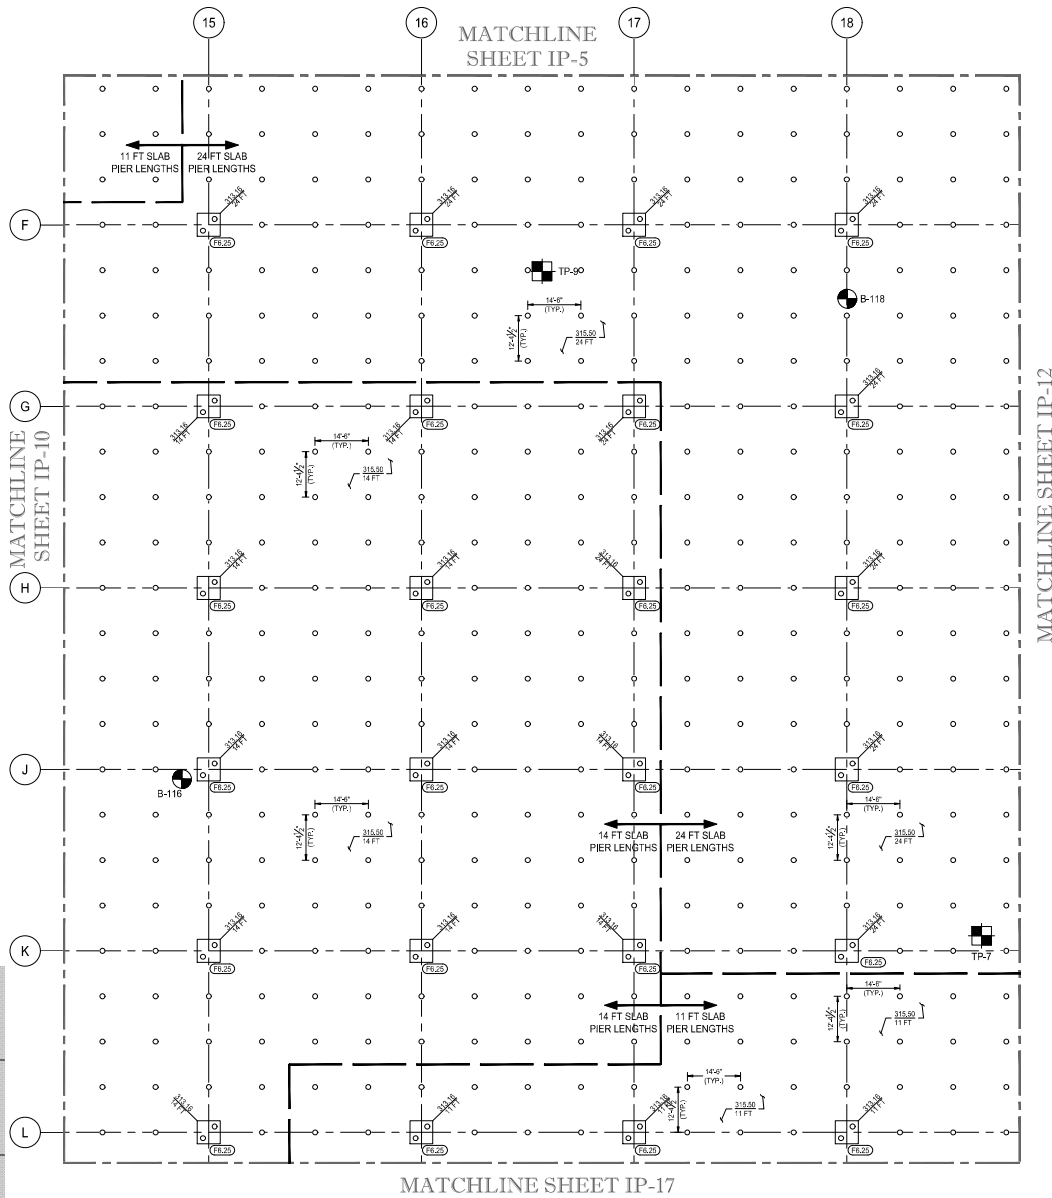


NOTE:
ALL IMPACT PIER ELEMENTS ARE ASSUME TO BE
INSTALLED FROM A WORKING PLATFORM (WP)
ELEVATION 311.00 FT. DATUM.

PLAN KEY

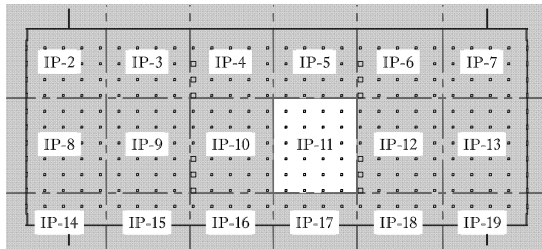

SCALE 1/8" = 1'

1 IMPACT PIER ELEMENT LAYOUT - PLAN VIEW - BUILDING 1

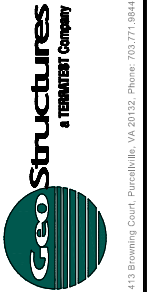

REV	DATE	COMMENT	BY
0	02/10/24	BUILT FOR CONSTRUCTION	JN

BUILT FOR CONSTRUCTION	
PROJECT NO.	15240IP
DRAWN BY	JN
CHECKED BY	JN
DATE	02/10/24
SCALE	AS SHOWN
CAD FILE	15240IP_2100_L1.dwg

**ROCKLAND LOGISTICS CENTER
BUILDING 1**

**SUFFERN,
NEW YORK**



2/1/2024

**IMPACT PIER ELEMENT
LAYOUT - PLAN VIEW -
BUILDING 1**

IP-11

11 OF 20