


LEGEND

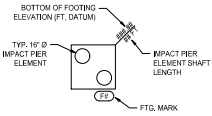

FOOTING STEP

FS


BORING LOCATION

B-#

TEST PIT LOCATION


TP-#

SLAB SUPPORT

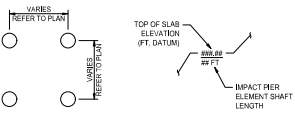

NOTE:
ALL IMPACT PIER ELEMENTS ARE ASSUME TO BE
INSTALLED FROM A WORKING PLATFORM (WP)
ELEVATION 311.00 FT. DATUM.


PLAN KEY

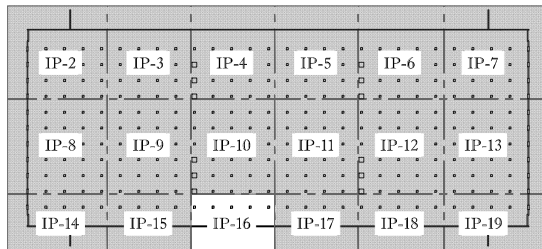

IMPACT PIER ELEMENT LAYOUT - PLAN VIEW - BUILDING 1

SCALE 1/8" = 1'

MATCHLINE SHEET IP-10

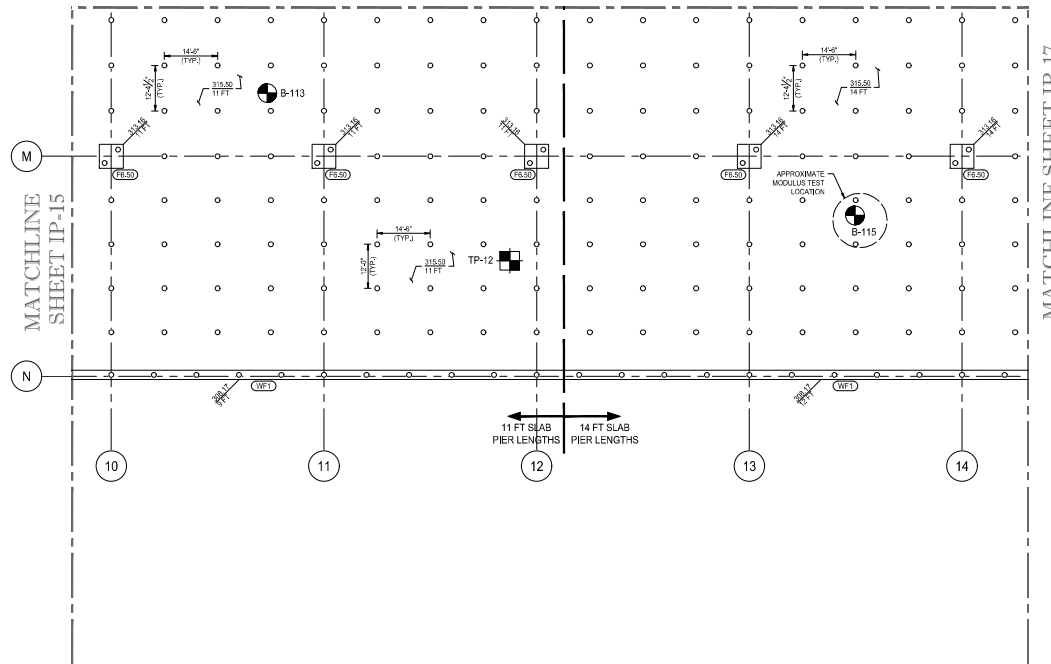

413 Browning Court, Purcellville, VA 20132 Phone: 703.771.8844

REV	DATE	REVISION	BY
0	02/1/2024	BUILT FOR CONSTRUCTION	JN

BUILT FOR CONSTRUCTION

PROJECT No.	15240IP
DRAWN BY	JN
CHECKED BY	JN
DATE	02/1/2024
SCALE	AS SHOWN
CAD/PLT	15240IP_2100_L1-0

PROJECT: ROCKLAND LOGISTICS CENTER BUILDING 1
LOCATION: SUFFERN, NEW YORK



IMPACT PIER ELEMENT LAYOUT - PLAN VIEW - BUILDING 1

SHEET NUMBER
IP-16
16 OF 20