

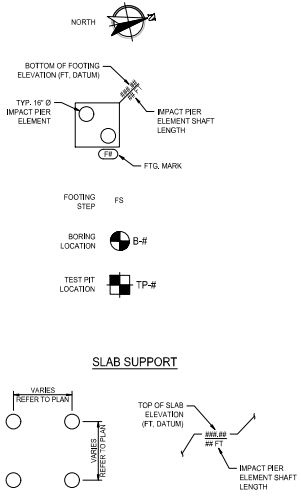


LEGEND

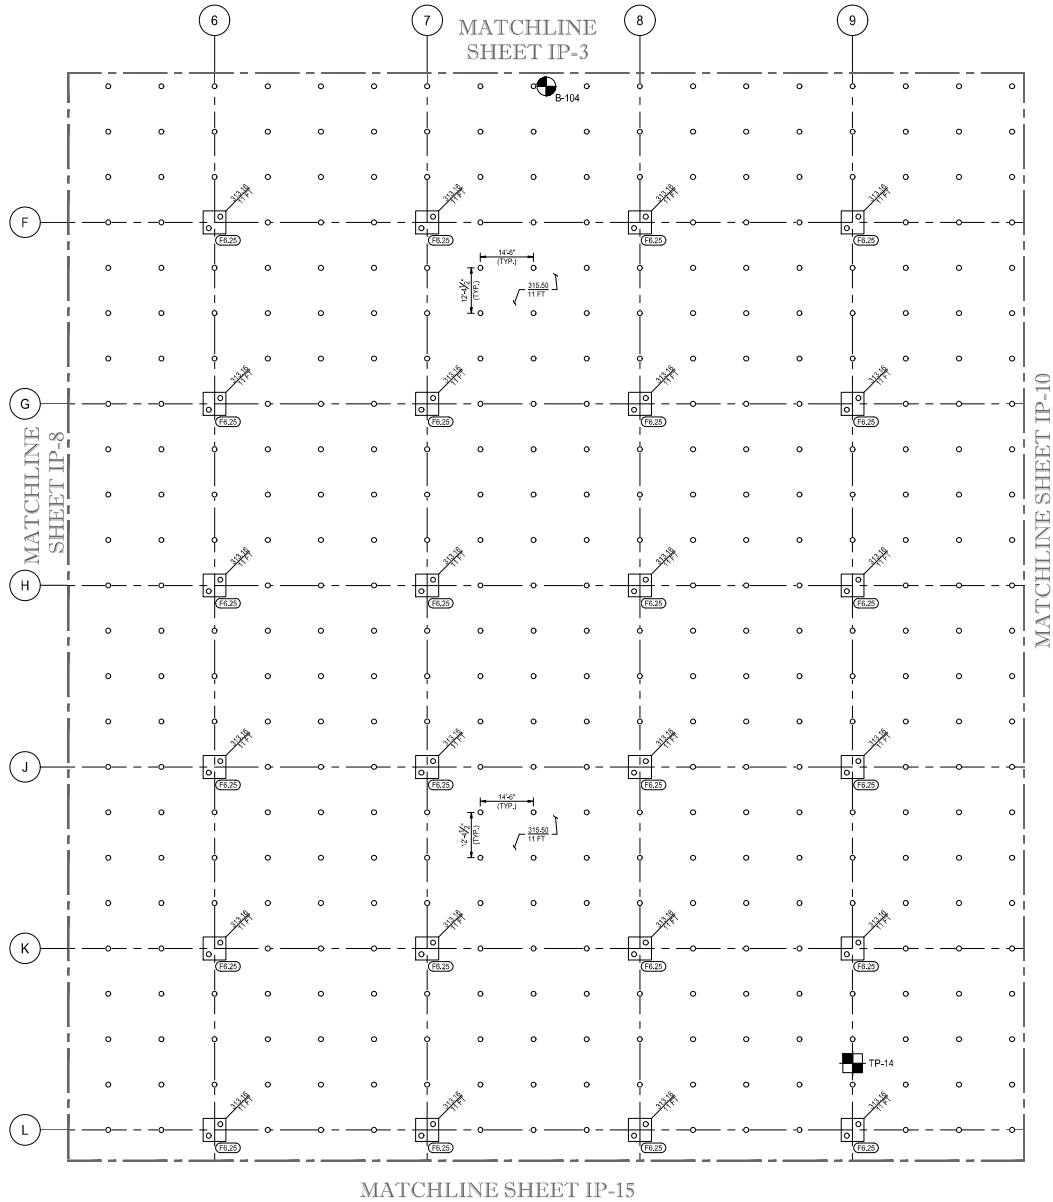

NOTE:
ALL IMPACT PIER ELEMENTS ARE ASSUME TO BE
INSTALLED FROM A WORKING PLATFORM (WP)
ELEVATION 311.00 FT. DATUM.

PLAN KEY

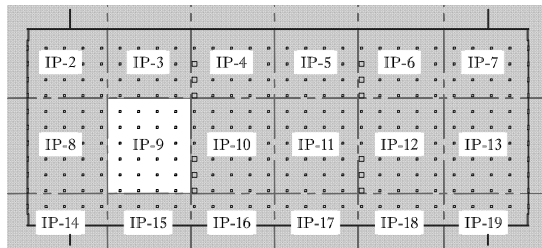

MATCHLINE SHEET IP-15

SCALE 1/8" = 1'

1 IMPACT PIER ELEMENT LAYOUT - PLAN VIEW - BUILDING 1

REV	DATE	REVISION	COMMENT	BY
0	02/01/2024		ISSUED FOR CONSTRUCTION	JN

ISSUED FOR CONSTRUCTION	
PROJECT NO.	15240IP
DRAWN BY	JN
CHECKED BY	JN
DATE	02/01/2024
SCALE	AS SHOWN
CAD/PLT	15240IP_2100_L1.dwg

PROJECT	ROCKLAND LOGISTICS CENTER BUILDING 1
LOCATION	SUFFERN, NEW YORK



SHEET TITLE:
 IMPACT PIER ELEMENT
 LAYOUT - PLAN VIEW -
 BUILDING 1

SHEET NUMBER
 IP-9
 9 OF 20