


SEAL

KEY PLAN

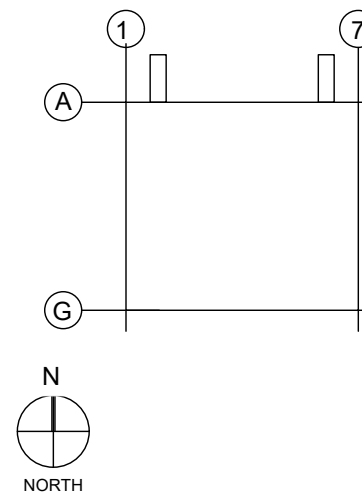

SUBMITTALS


NO.	DATE	DESCRIPTION
12-04-23		COORDINATION SET
12-08-23		75% PROGRESS SET
01-26-24		90% PROGRESS SET
02-09-24		PERMIT SET

PROJECT NO. AS397-22 | NY154 | SEI-085-23
DRAWN BY JWC

SHEET TITLE
**TYPICAL BUILDING
CROSS-SECTION**

SHEET NO.

S3.2

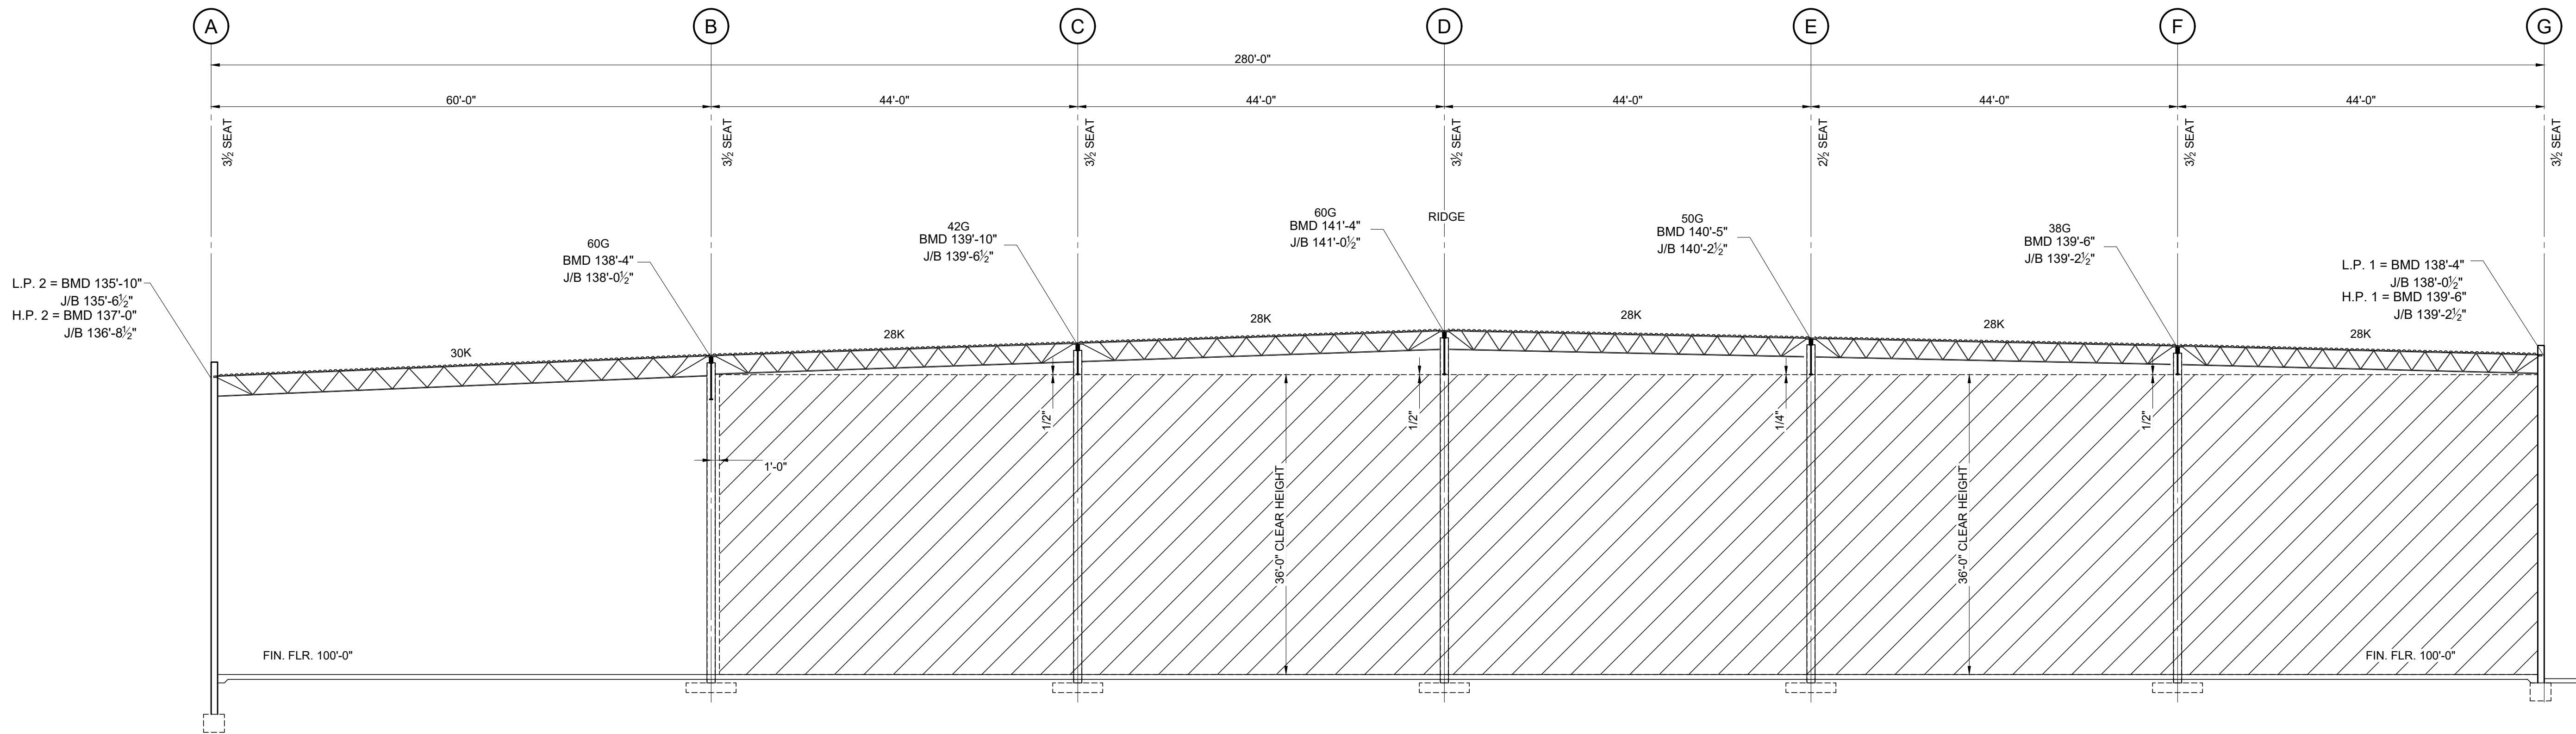

TYPICAL BUILDING CROSS-SECTION

SCALE: 3/32" = 1'-0"