


ASBESTOS ABATEMENT NOTES

JOHN G BORDEN MIDDLE SCHOOL – RECONSTRUCTION:


- ASBESTOS ABATEMENT CONTRACTOR RESPONSIBLE FOR TOTAL AND COMPLETE REMOVAL AND DISPOSAL OF DAMAGED ACM THERMAL SYSTEMS PIPE INSULATION (TSI) LOCATED ABOVE SUSPENDED 1'X1' SPLINED TILE CEILING.
- ASBESTOS ABATEMENT CONTRACTOR RESPONSIBLE FOR TOTAL AND COMPLETE REMOVAL AND DISPOSAL OF ACM PIPE INSULATION WITHIN WET WALLS BY OPENING ONE SIDE OF WALLS.
- ASBESTOS ABATEMENT CONTRACTOR RESPONSIBLE FOR TOTAL AND COMPLETE REMOVAL AND DISPOSAL OF DAMAGED PIPE INSULATION ABOVE PLASTER CEILING WITH ACM CEILING TILES.
- ASBESTOS ABATEMENT CONTRACTOR RESPONSIBLE FOR TOTAL AND COMPLETE REMOVAL AND DISPOSAL OF ACM VIBRATION VIBRATION DAMPENER CLOTH ON AIR HANDLERS SUSPENDED ABOVE STAGE.

REFER TO SPECIFICATION SECTION 020800 - SECTION 3.17 FOR A DESCRIPTION OF THE WORK.


ASBESTOS ABATEMENT LEGEND

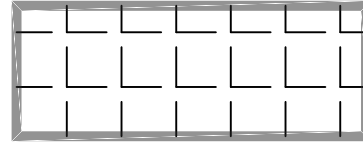


DAMAGED ACM THERMAL SYSTEMS INSULATION TO BE REMOVED

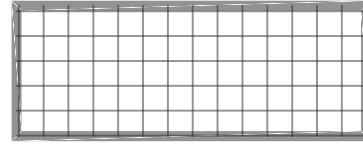


DAMAGED ACM PIPE INSULATION ABOVE PLASTER CEILING WITH ACM TILES TO BE REMOVED

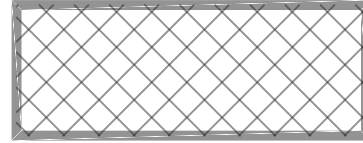



BID ALTERNATE TO REMOVE NON-ACM PLASTER CEILING AND ACM PIPE INSULATION ABOVE. REFER TO BID FORM. BH

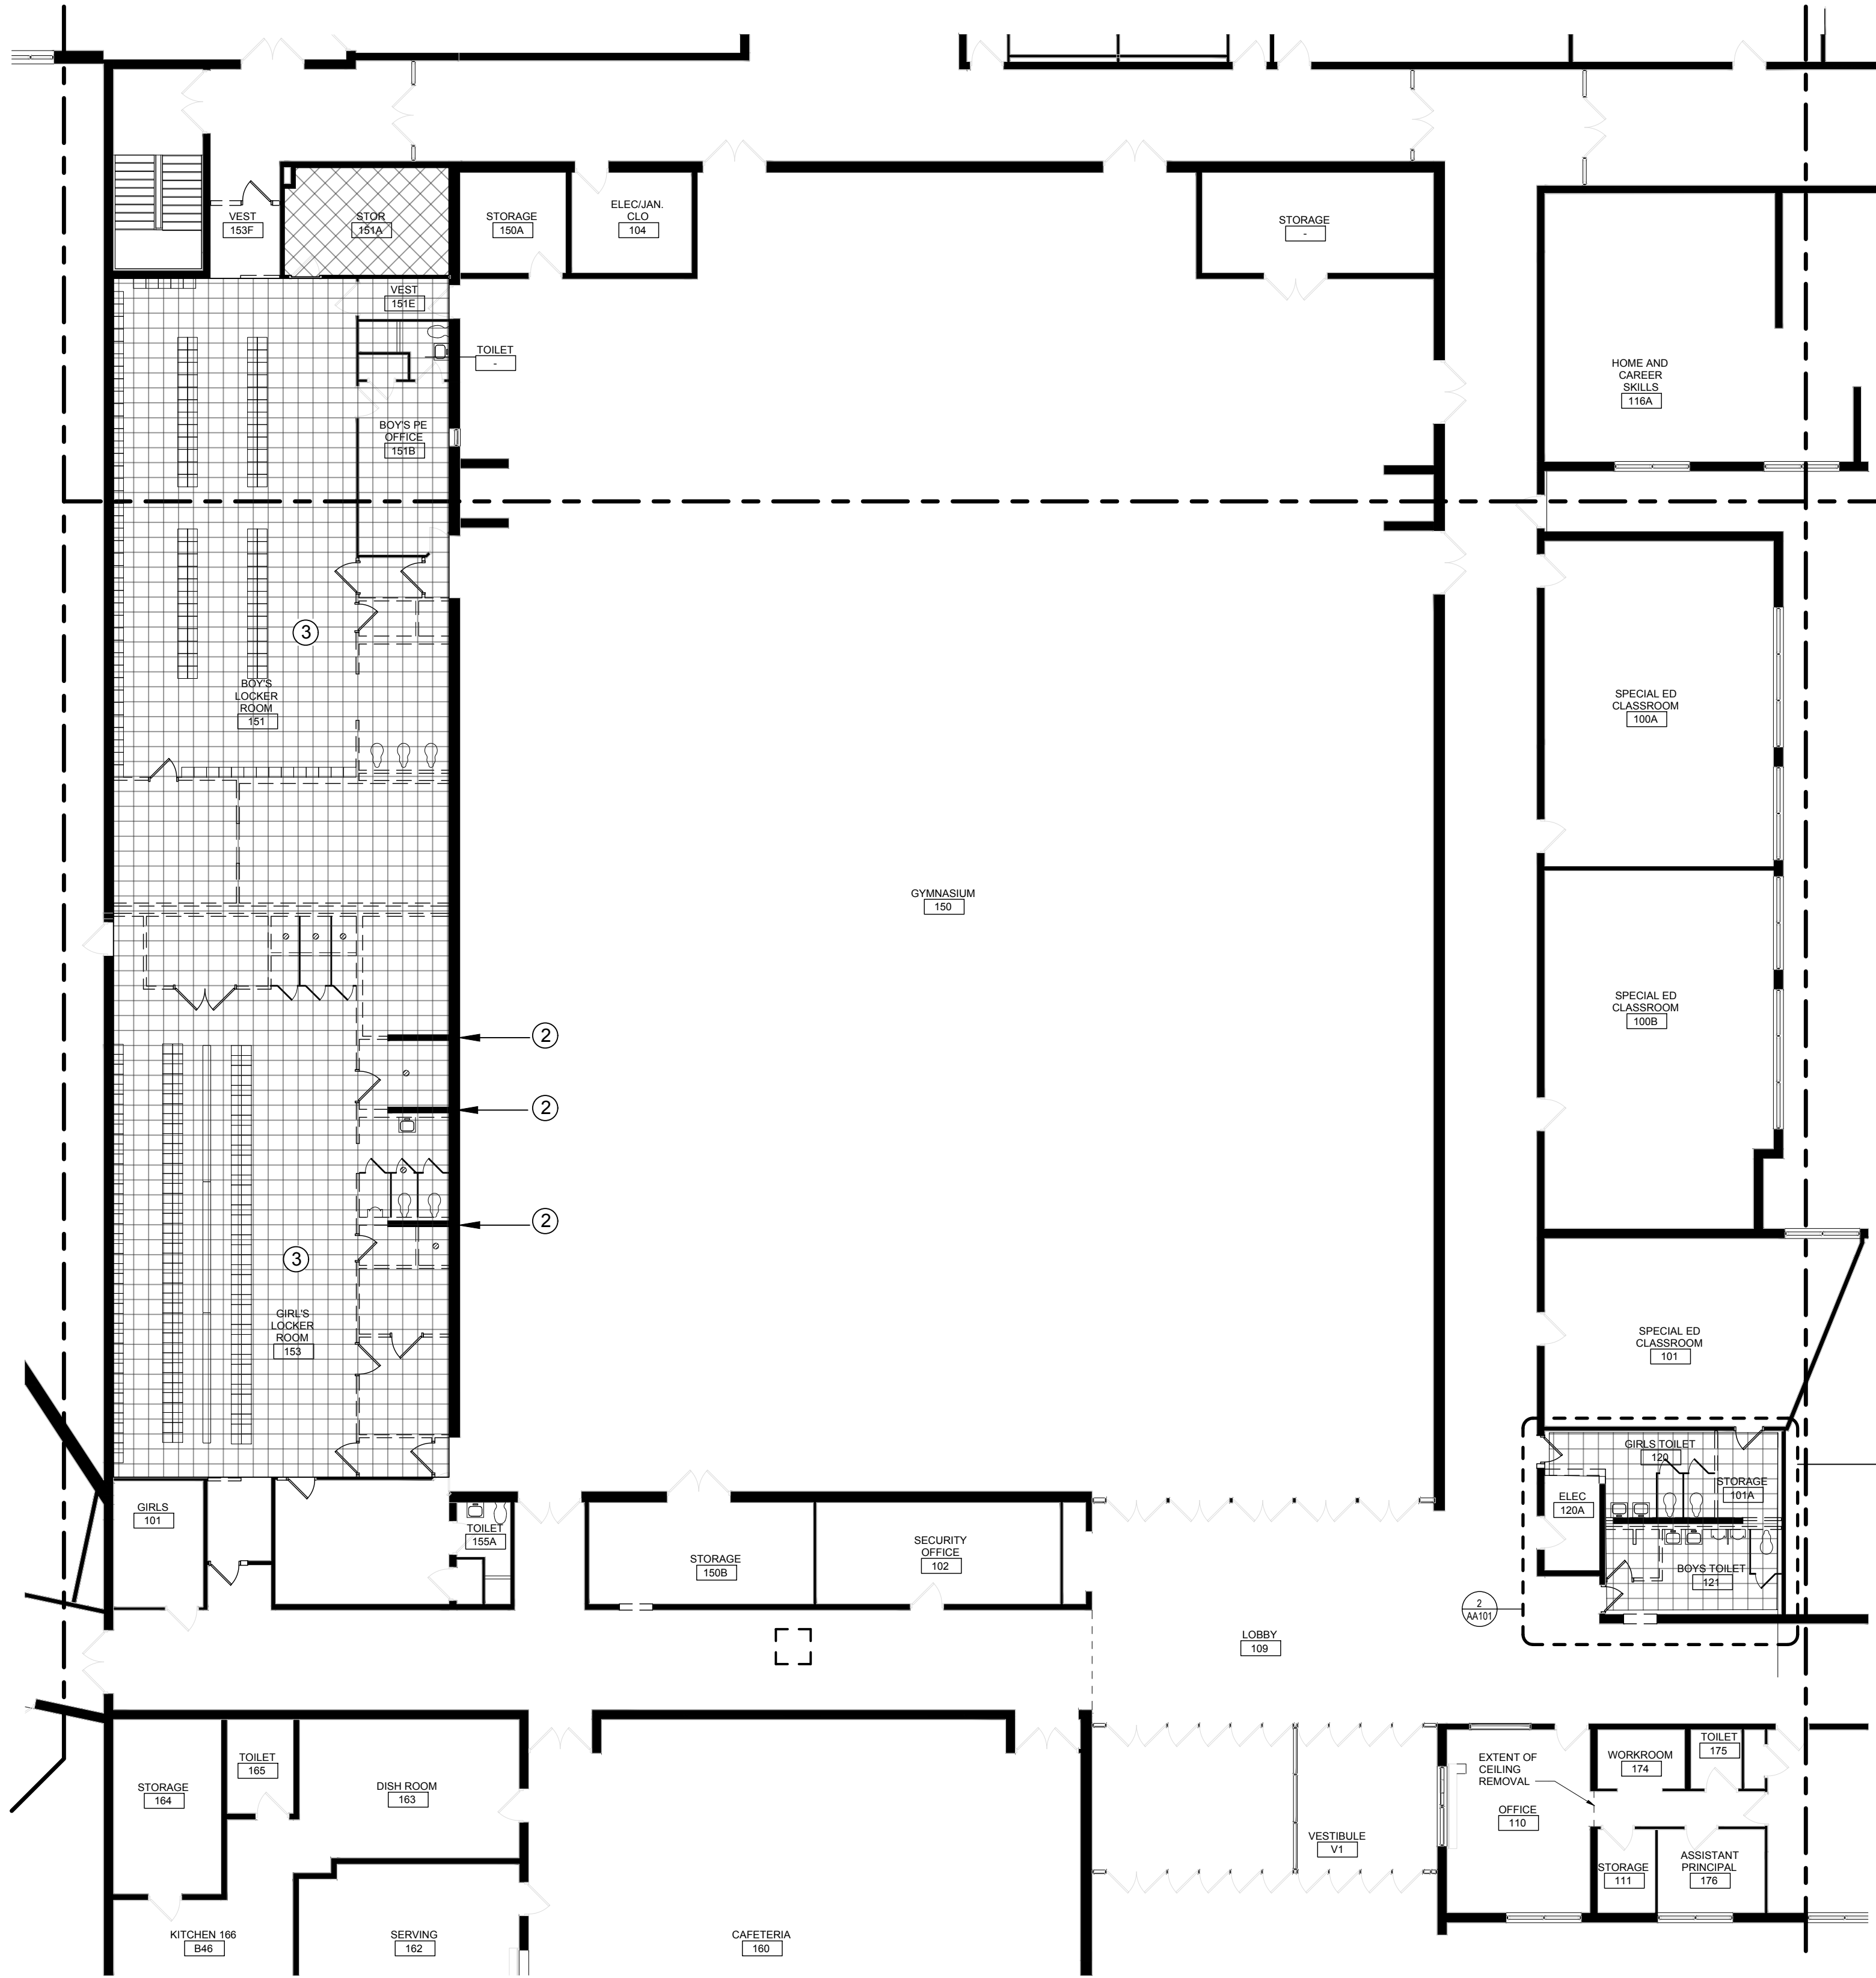

1 First Floor Abatement Plan - Areas "B" and "C"
NTS

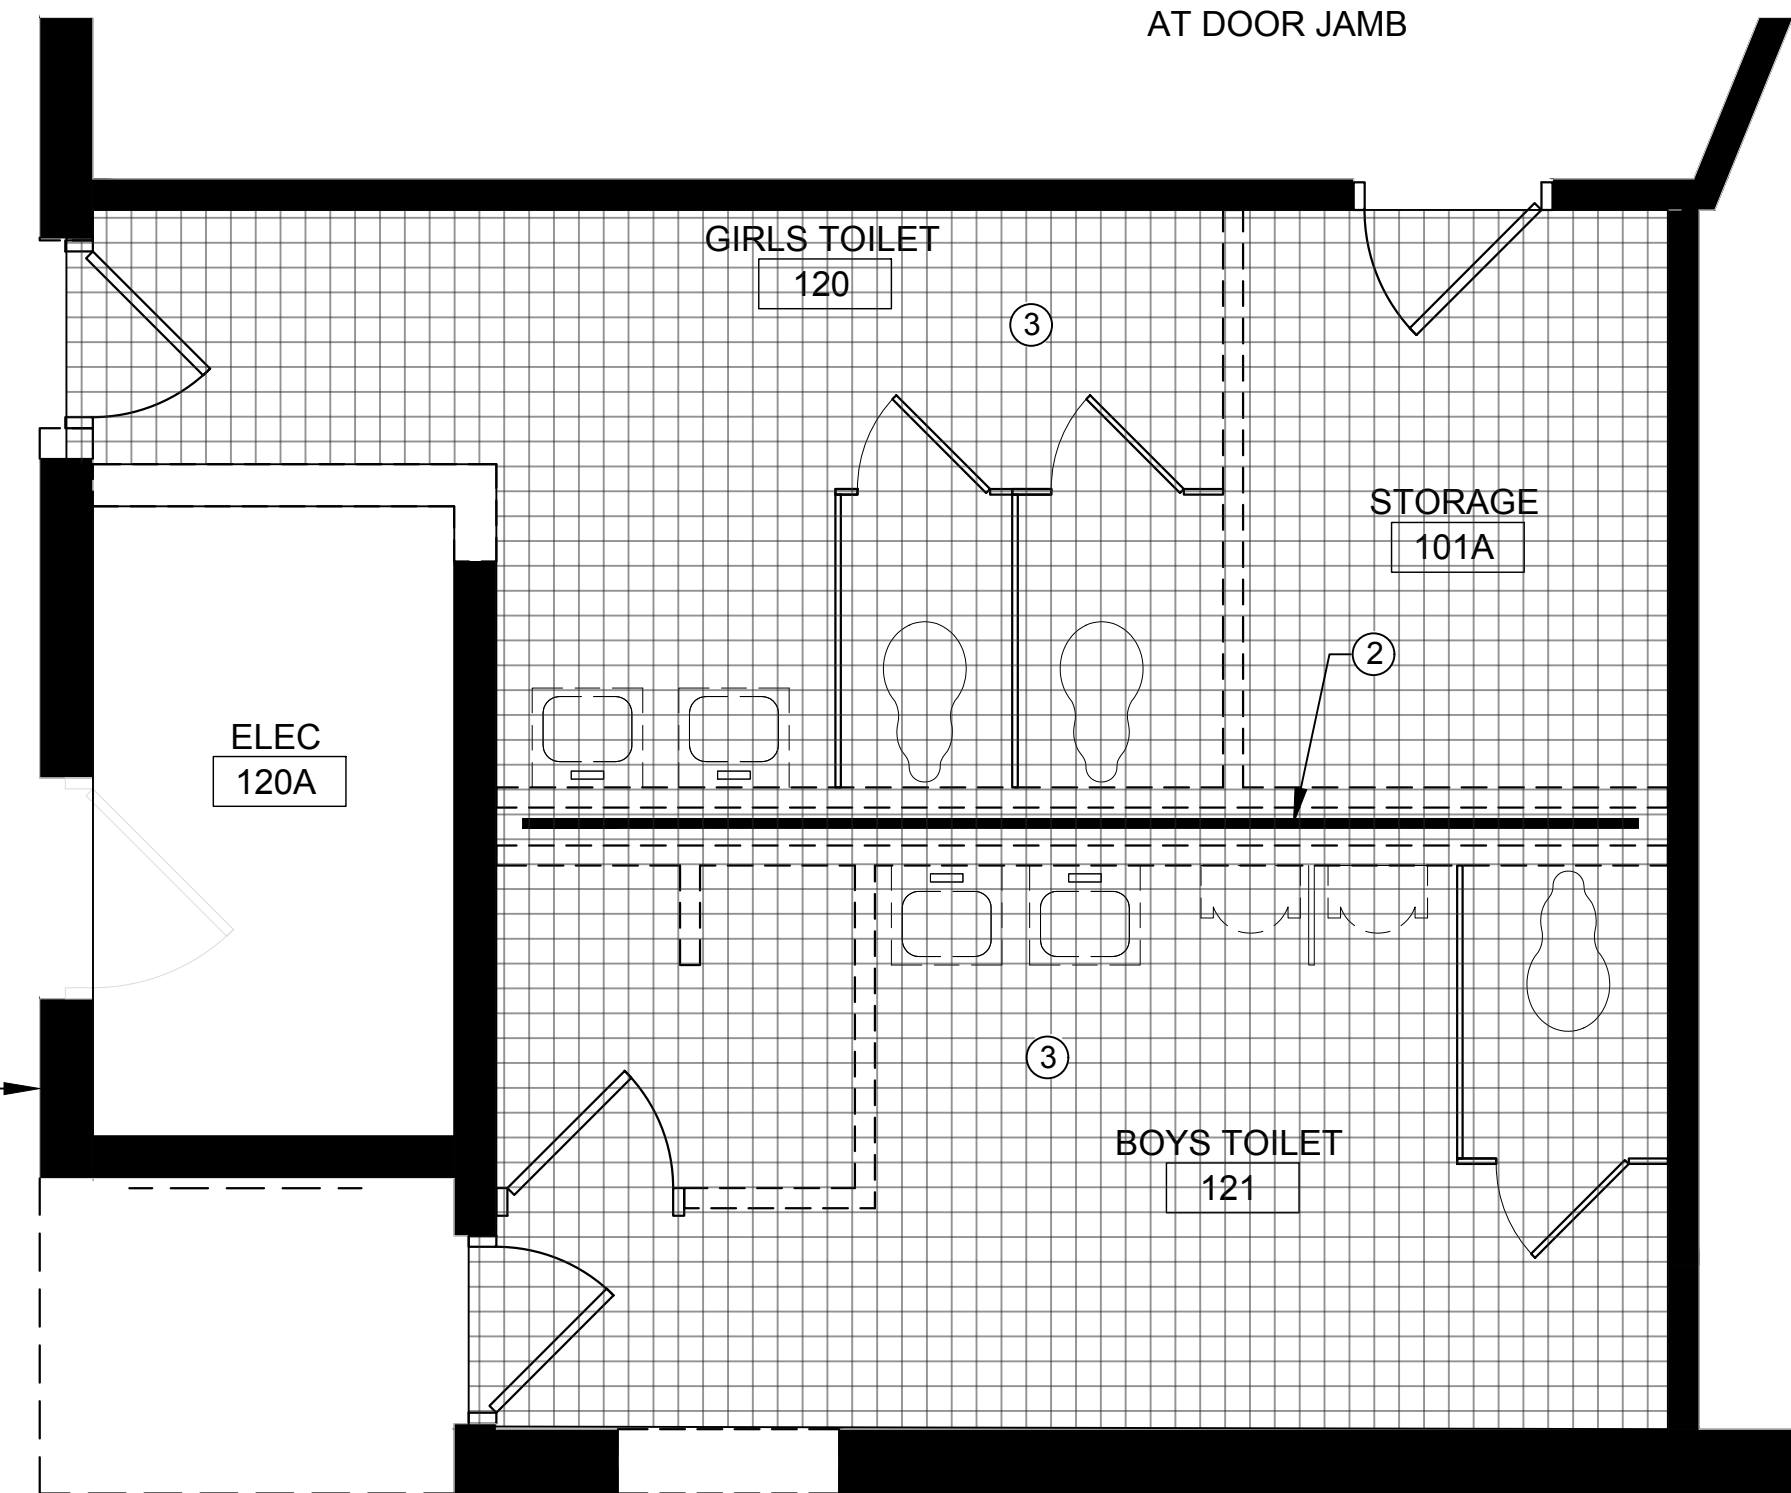

2 Enlarged Toilet Room Demo Plan
NTS

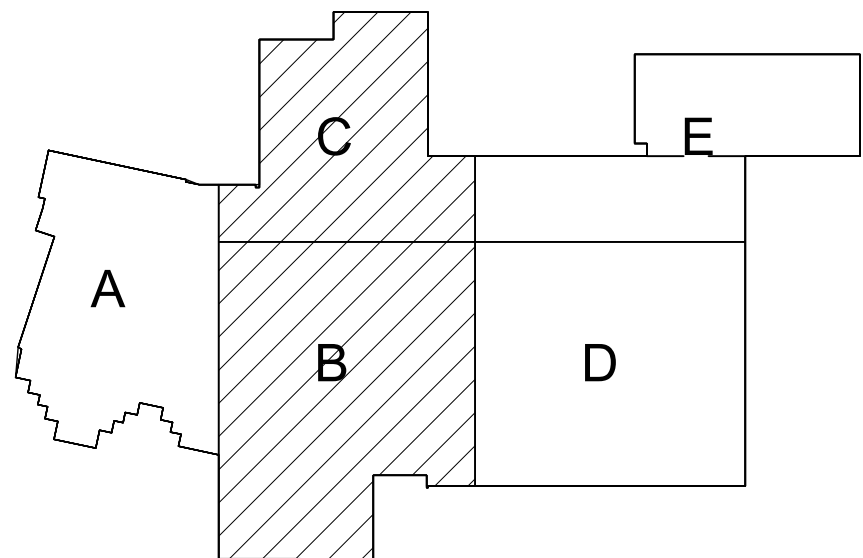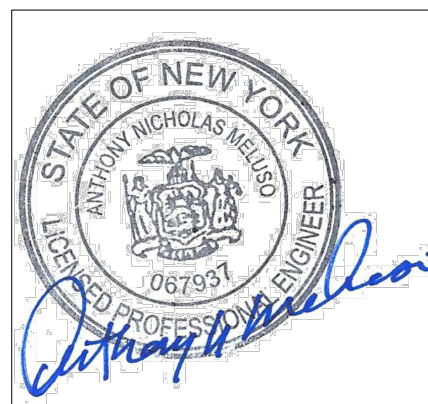

Key Plan
N.T.S.

S.E.D. Control No. 62-18-01-06-0-007-019

Rev. No.: Date: Description:

Quality Environmental Solutions & Technologies, Inc.
1298 NYS Route 9
Wappingers Falls, NY 12590
Tel: (845) 298-6031

Walkill Central School District
Walkill, New York

Reconstruction to:
Walkill Senior High School

First Floor Abatement
Plan - Areas "B" and "C"

Drawn By: AM/LG Date: 06/30/2023 Drawing Number:

Project No.:
17597-22002

AHAZ101