




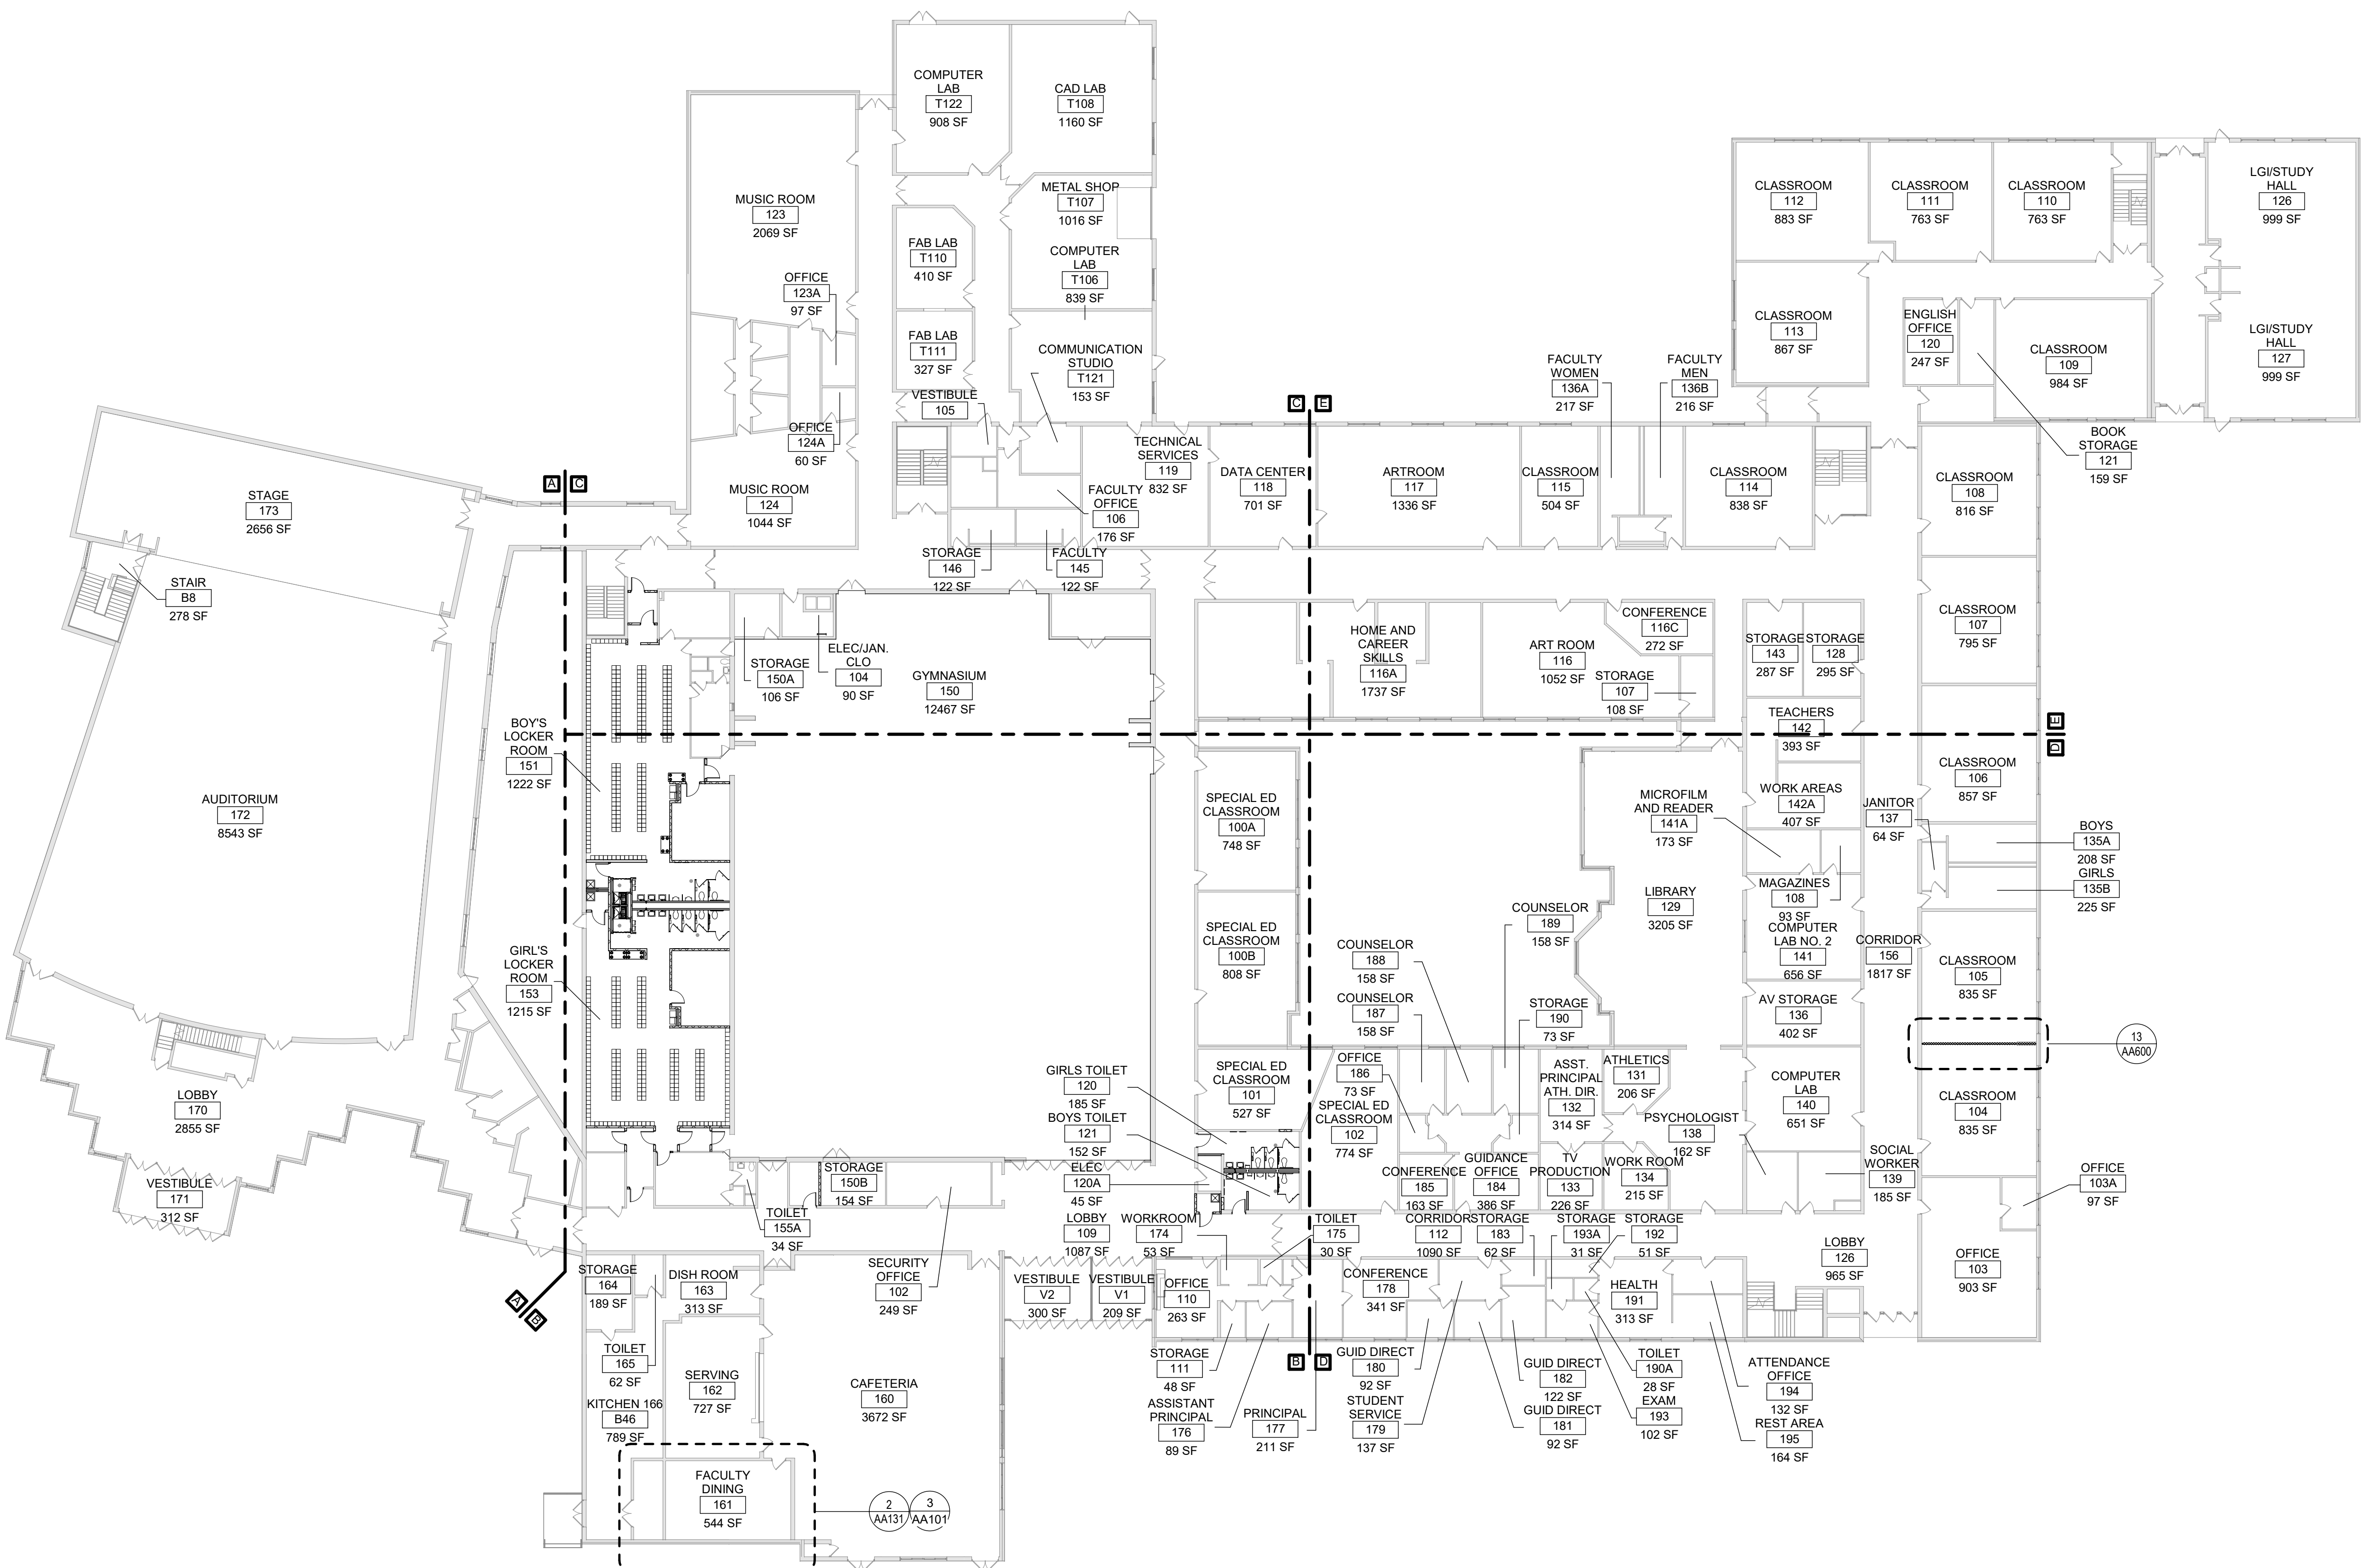

A.	DO <u>NOT</u> SCALE DRAWINGS TO OBTAIN DIMENSIONS.
B.	TAKE FIELD MEASUREMENTS TO FIT THE WORK PROPERLY. VERIFY ALL EXISTING CONDITIONS AND DIMENSIONS IN THE FIELD.
C.	REFER INCONSISTENCIES TO ARCHITECT PRIOR TO COMMENCING THE WORK IN AFFECTED AREA.
D.	ITEMS ARE SHOWN DIAGMATICALLY ON DRAWINGS. VERIFY SPACE REQUIREMENTS AND DIMENSIONS TO FIT THE WORK PROPERLY.
E.	NOTES SHOWN ON ONE DRAWING APPLY TO ALL SIMILAR DRAWINGS.
F.	DO NOT DISTURB CONSTRUCTION SUSPECTED OF CONTAINING HAZARDOUS MATERIAL. IF ENCOUNTERED, IMMEDIATELY NOTIFY THE PROJECT CONSTRUCTION MANAGER AND OWNER.


----- DASHED LINES REPRESENT APPROXIMATE LOCATIONS FOR THE FOLLOWING WORK: RAKE OUT HORIZONTAL MASONRY MORTAR JOINTS, REMOVE EXISTING EXPOSED JOINT REINFORCING 9 GA WIRE (VIF), INSTALL NEW STAINLESS STEEL HELICAL TIES PER SPECIFICATION 04 01 20.19 AND REPOINT MORTAR JOINT.

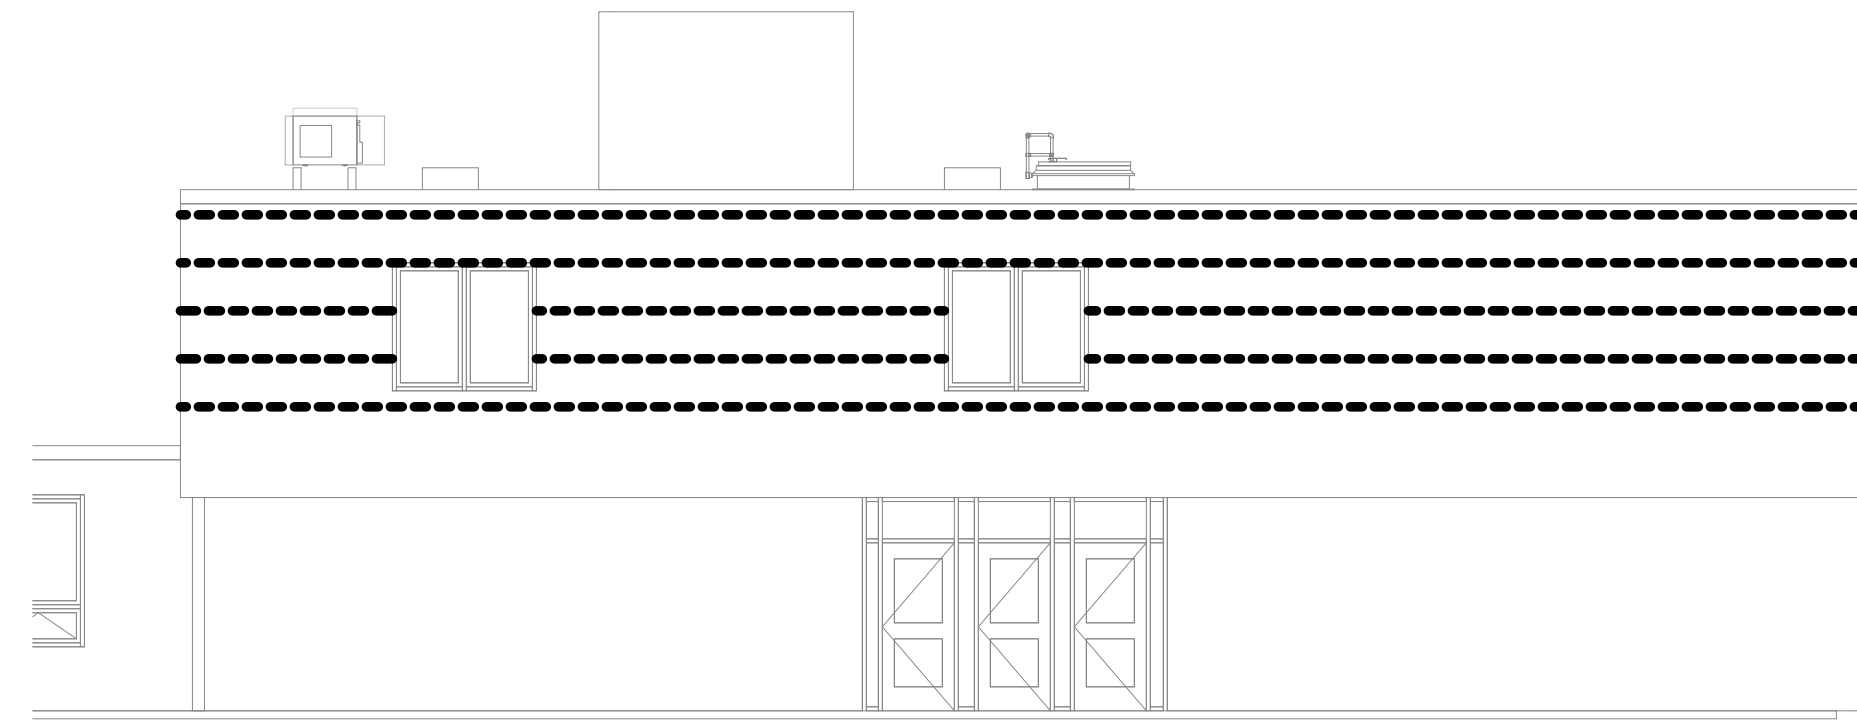

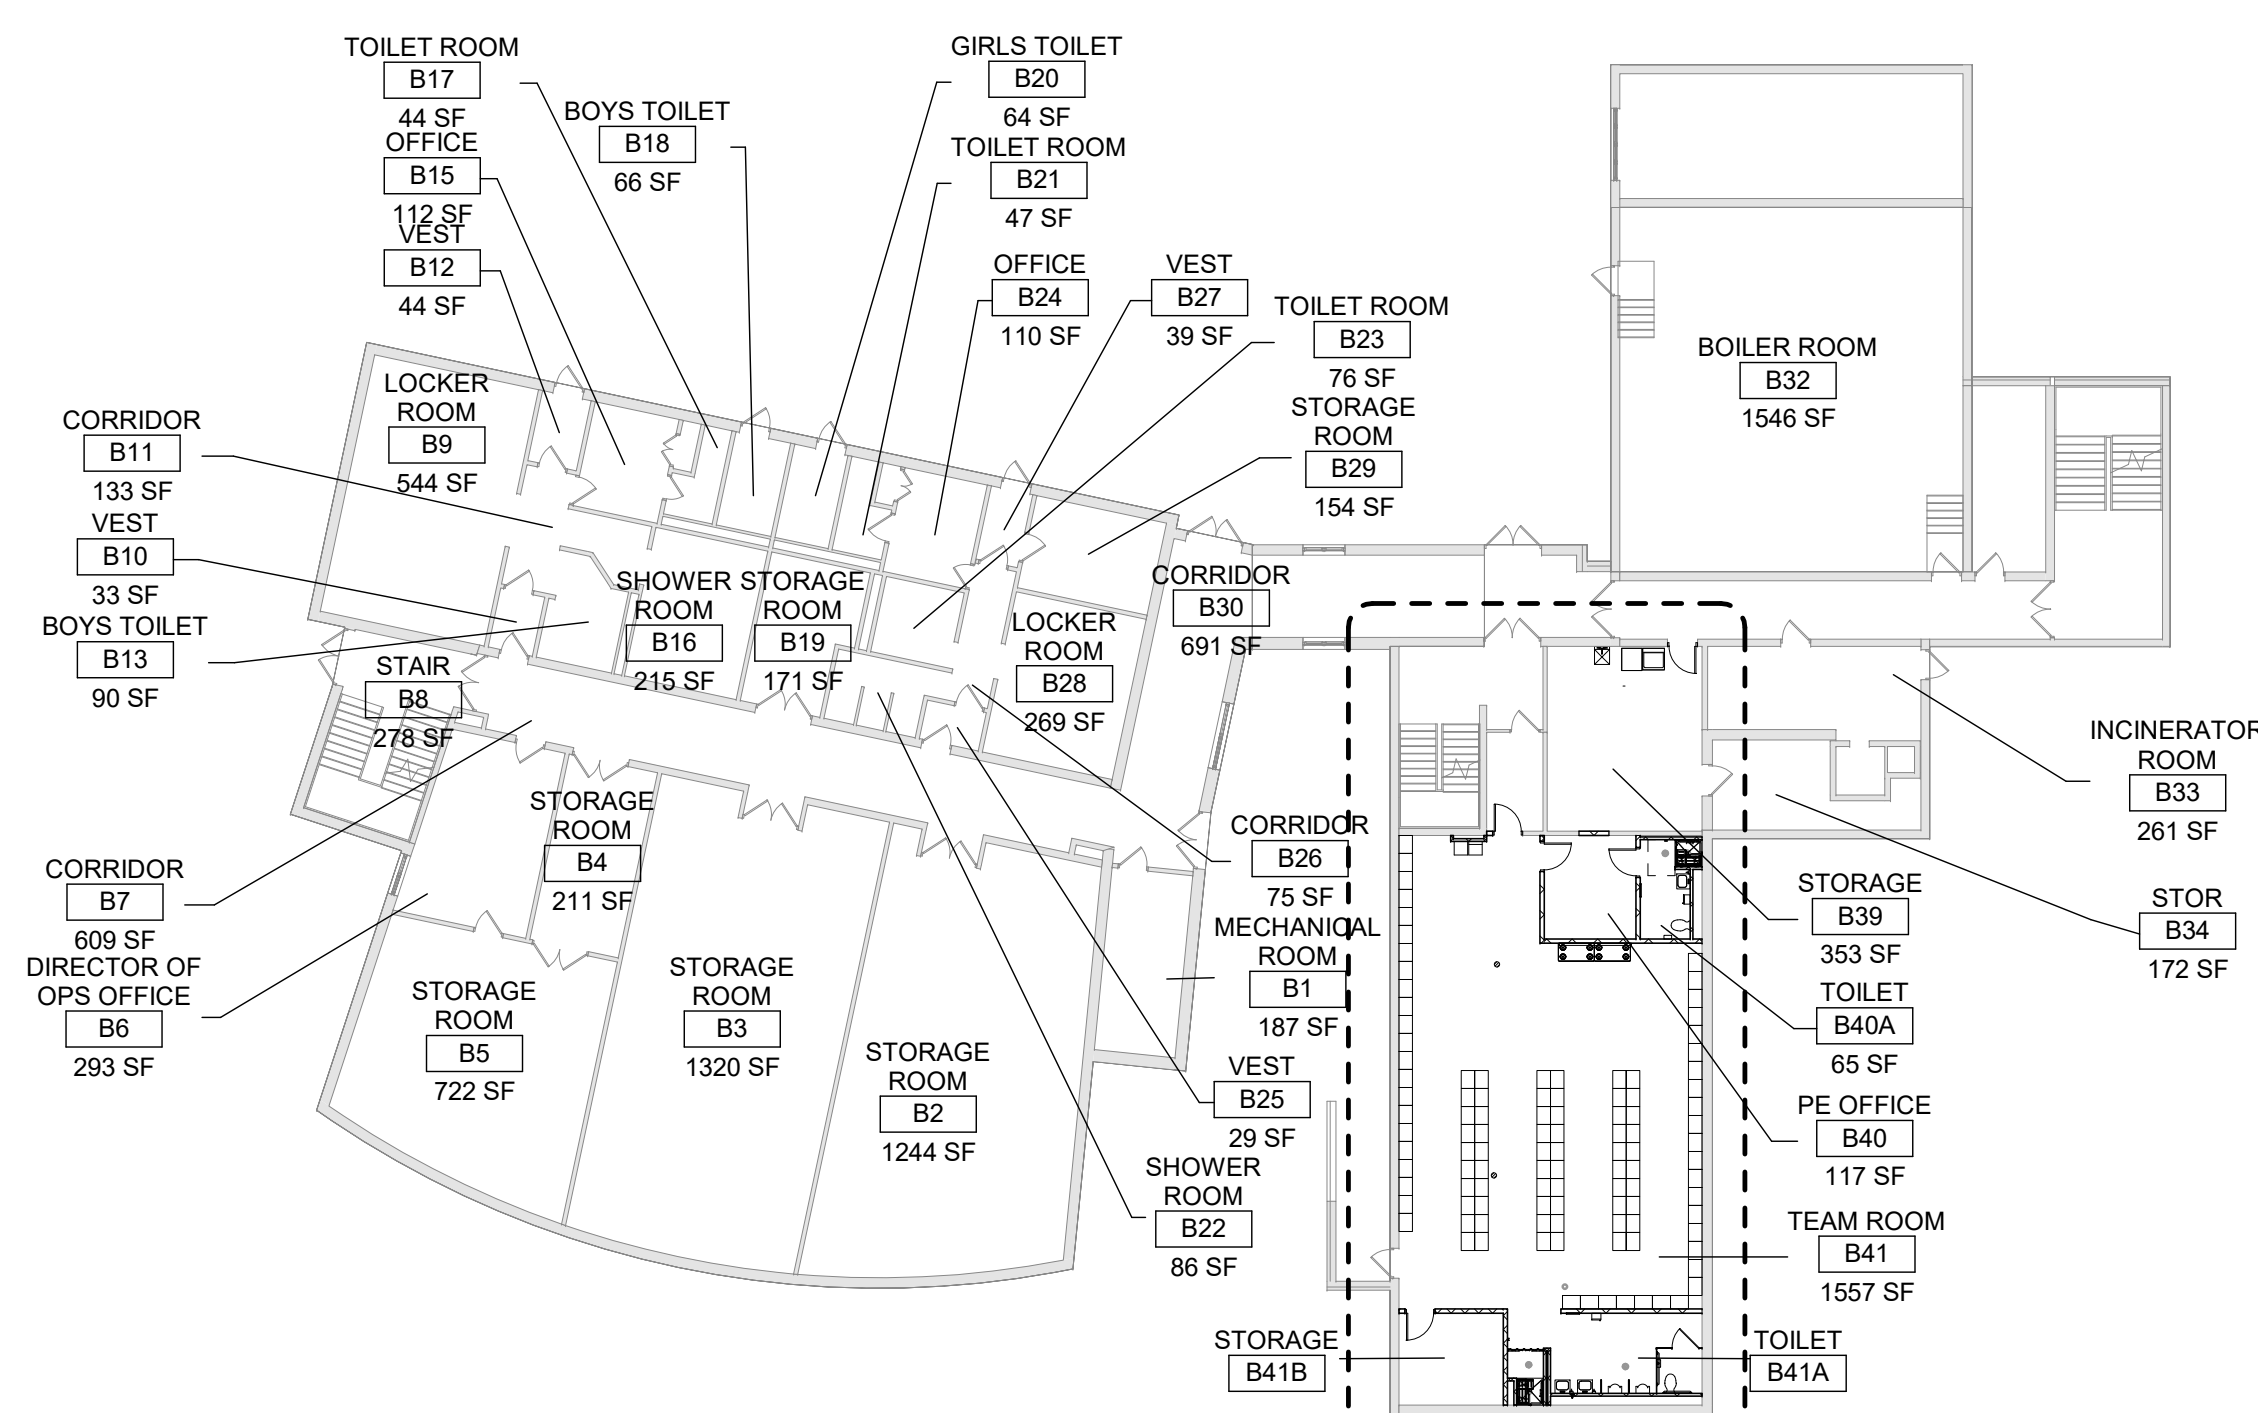

WALLKILL
CENTRAL SCHOOL DISTRICT

Tetra Tech Engineers, Architects
& Landscape Architects, P.C.

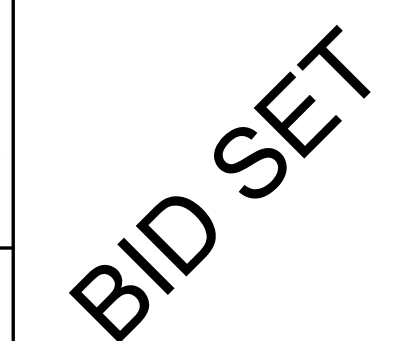

M	Reconstruction to: Wallkill Senior High School
---	---

N	Drawn By: TS	Date: 06/30/2023	Drawing Number:
	Project No.: 17597-22002		AA050

AA050