


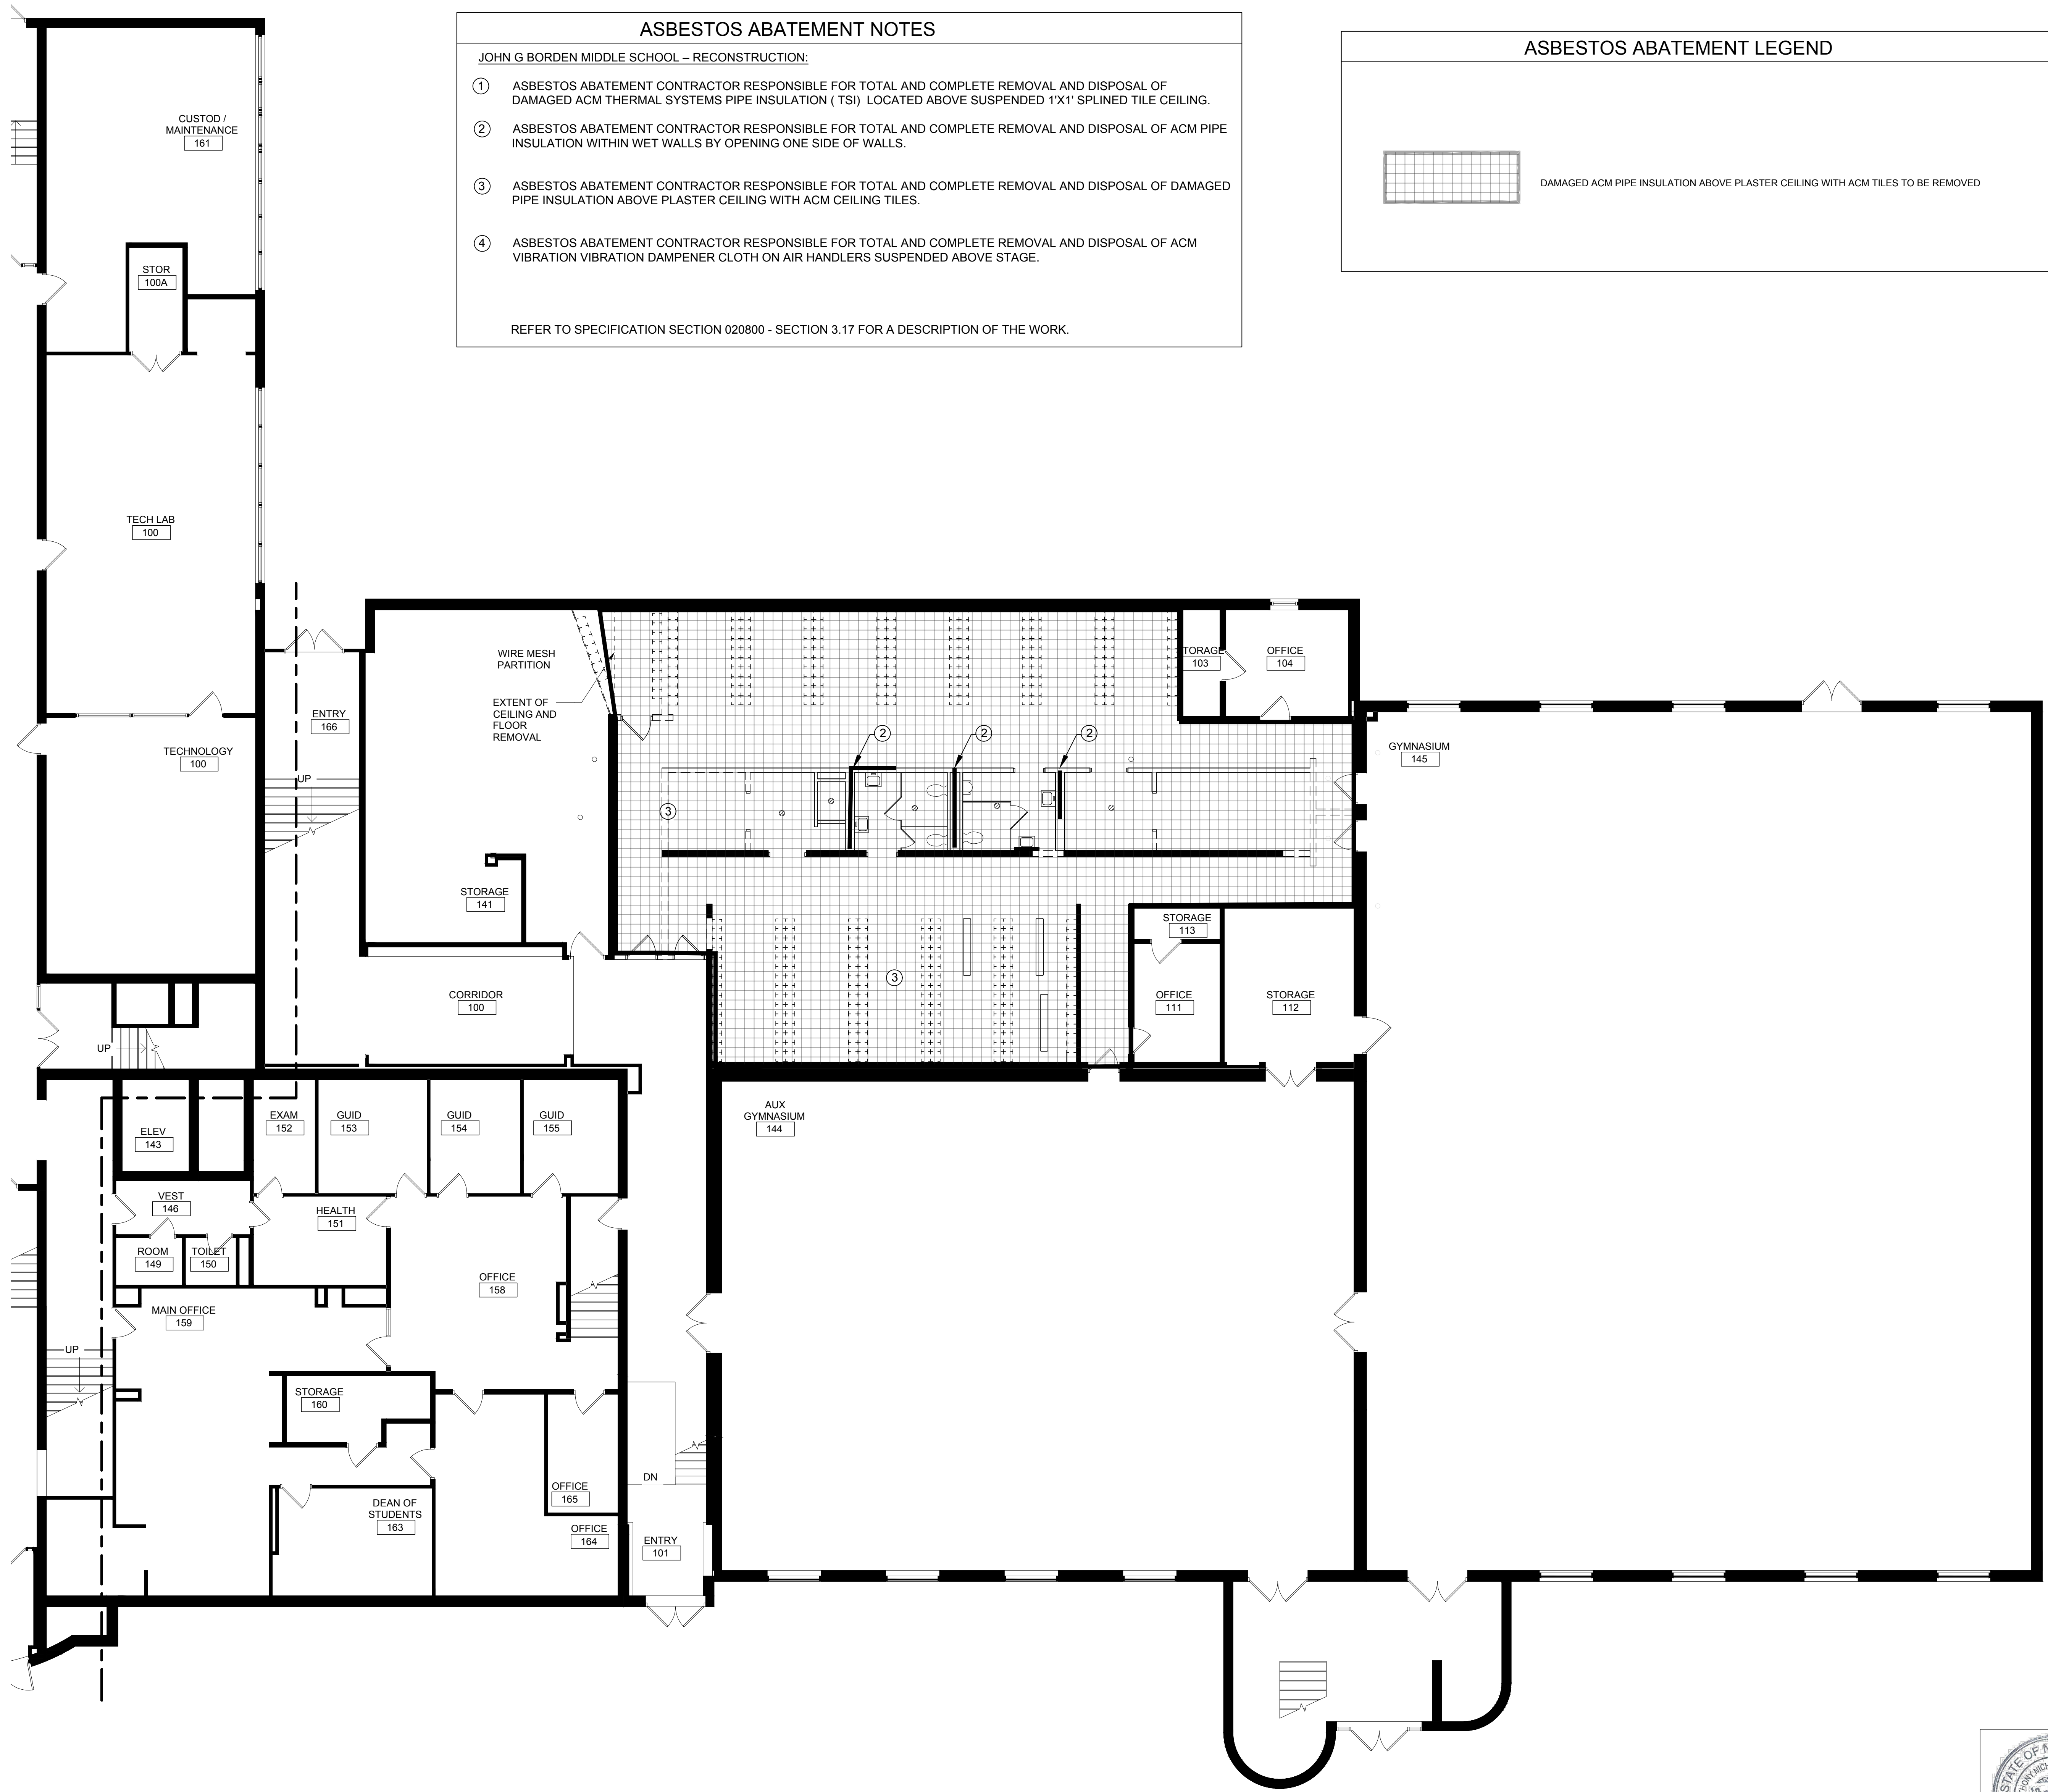


ASBESTOS ABATEMENT NOTES

JOHN G BORDEN MIDDLE SCHOOL – RECONSTRUCTION:


- 1 ASBESTOS ABATEMENT CONTRACTOR RESPONSIBLE FOR TOTAL AND COMPLETE REMOVAL AND DISPOSAL OF DAMAGED ACM THERMAL SYSTEMS PIPE INSULATION (TSI) LOCATED ABOVE SUSPENDED 1'X1" SPLINED TILE CEILING.
- 2 ASBESTOS ABATEMENT CONTRACTOR RESPONSIBLE FOR TOTAL AND COMPLETE REMOVAL AND DISPOSAL OF ACM PIPE INSULATION WITHIN WET WALLS BY OPENING ONE SIDE OF WALLS.
- 3 ASBESTOS ABATEMENT CONTRACTOR RESPONSIBLE FOR TOTAL AND COMPLETE REMOVAL AND DISPOSAL OF DAMAGED PIPE INSULATION ABOVE PLASTER CEILING WITH ACM CEILING TILES.
- 4 ASBESTOS ABATEMENT CONTRACTOR RESPONSIBLE FOR TOTAL AND COMPLETE REMOVAL AND DISPOSAL OF ACM VIBRATION VIBRATION DAMPENER CLOTH ON AIR HANDLERS SUSPENDED ABOVE STAGE.

REFER TO SPECIFICATION SECTION 020800 - SECTION 3.17 FOR A DESCRIPTION OF THE WORK.

ASBESTOS ABATEMENT LEGEND

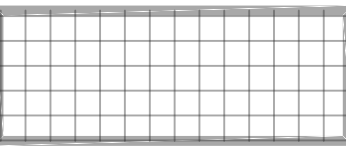 DAMAGED ACM PIPE INSULATION ABOVE PLASTER CEILING WITH ACM TILES TO BE REMOVED

1 First Floor Abatement Plan- Area "B"
1/8" = 1'-0"

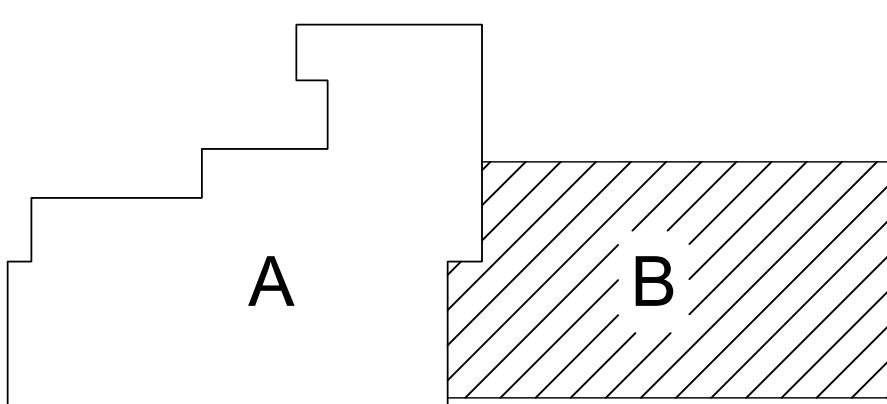

Key Plan
N.T.S.

S.E.D. Control No. 62-18-01-06-0-002-015



Quality Environmental Solutions & Technologies, Inc.
1298 NYS Route 9
Wappingers Falls, NY 12590
Tel: (845) 298-6031

Wallkill Central School District
Wallkill, New York

Reconstruction to:
John G. Borden Middle School

First Floor Abatement Plan- Area "B"

Drawn By: AMILG	Date: 06/30/2023	Drawing Number: BHAZ101
--------------------	---------------------	-----------------------------------

