



File: \\DE-FILES\\PUBLIC\\DRAWINGS\\RHINEBECK (V)\\22-2498 WTP-C-001 - 002 EX & PR PROCESS FLOW.DWG Saved: 10/10/2024 3:13:46 PM Plotted: 10/10/2024 3:56:26 PM User: Anthony Marica LatSvuedBf.mariaca

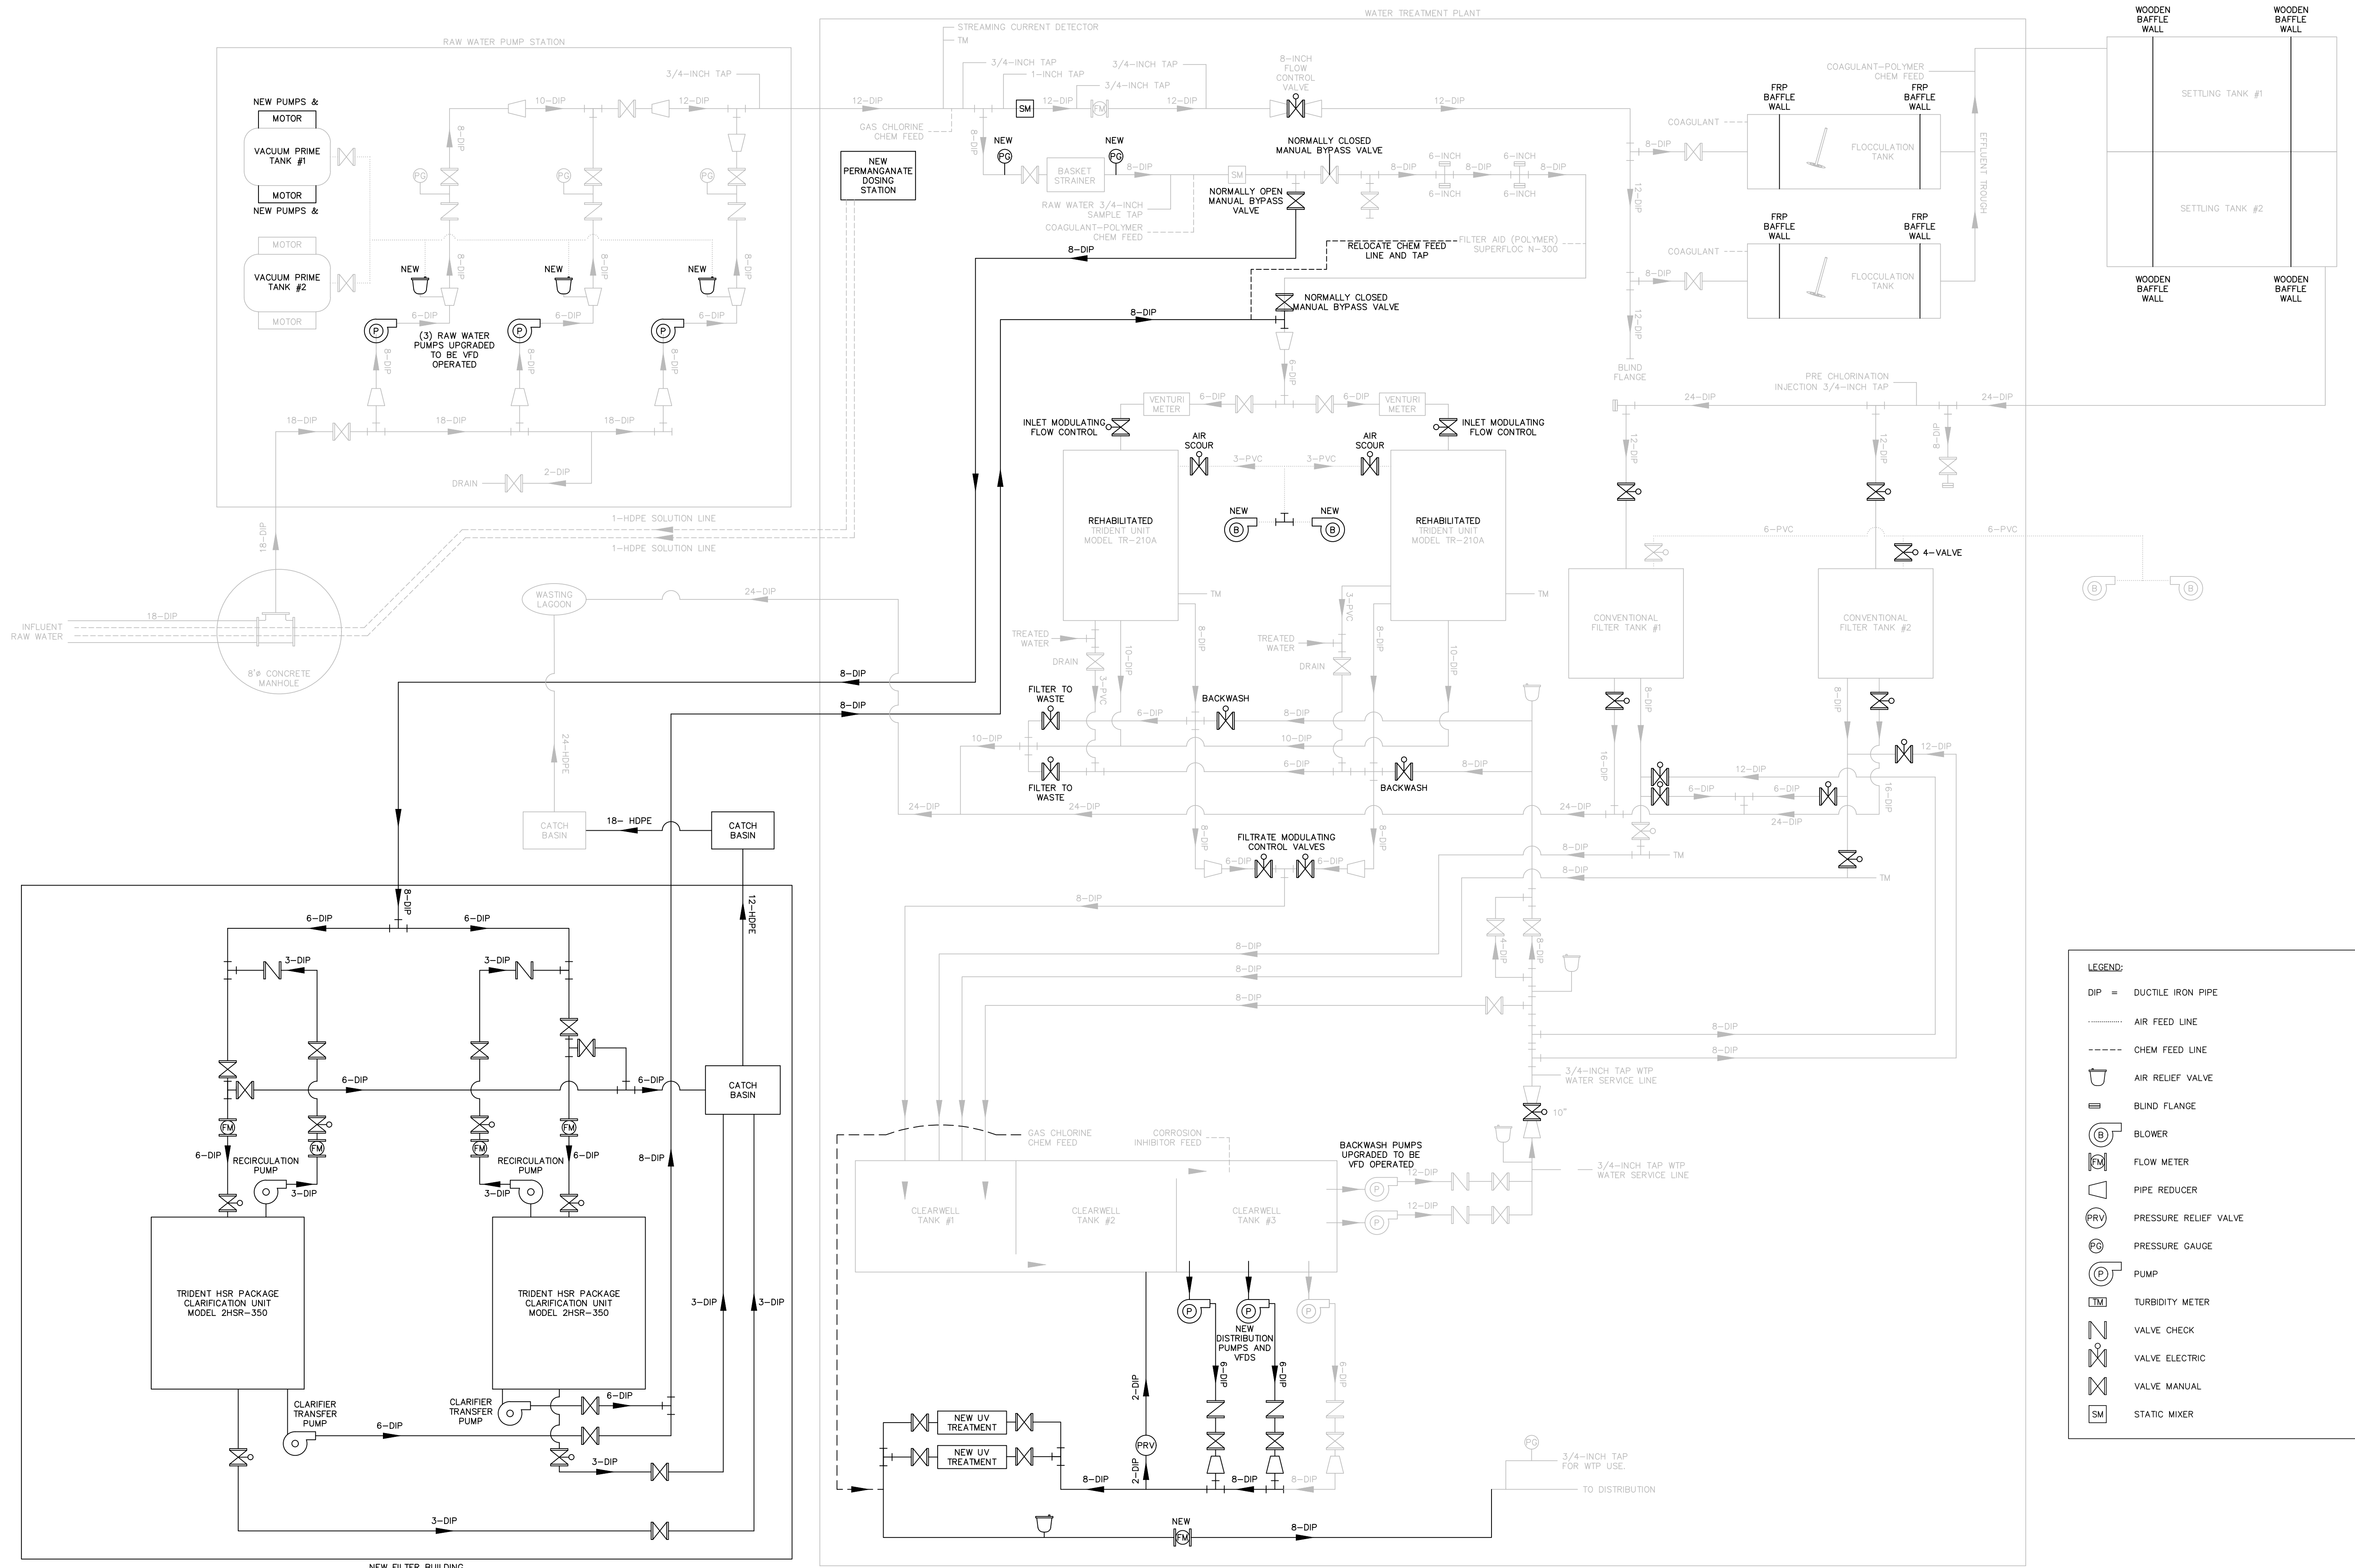

WARNING - IT IS A VIOLATION OF NEW YORK EDUCATION LAW SECTION 7209.2, FOR ANY PERSON, UNLESS HE IS ACTING UNDER THE DIRECTION OF A LICENSED PROFESSIONAL ENGINEER OR LAND SURVEYOR, TO ALTER THIS DOCUMENT IN ANY WAY. IF ALTERED THE ALTERING PERSON SHALL COMPLY WITH THE REQUIREMENTS OF NEW YORK EDUCATION LAW, SECTION 7209.2.

DATE: 10/10/2024
DRAWN BY:
SCALE:
REVIEWED BY: RF
PROJECT NO.:
FILE:

DELAWARE ENGINEERING, D.P.C.
CIVIL AND ENVIRONMENTAL ENGINEERING
28 MADISON AVENUE EXTENSION, ALBANY, NY 12203 - 518.452.1390
55 SOUTH MAIN ST. ONEONTA, NY 13820 - 607.432.8073
31 NORTH MAIN STREET, LIBERTY, NY 12544 - 518.474.9862
16 EAST MARKET ST. RED HOOK, NY 12571 - 518.482.1250
548 BROADWAY, MONTICELLO, NY 12571 - 518.479.1777

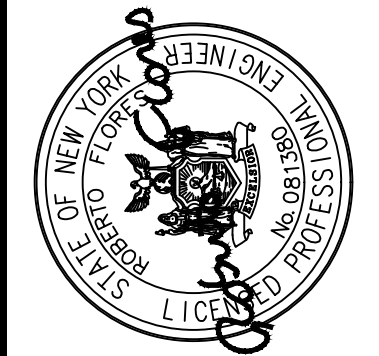

NO.	DATE	DESCRIPTION
1.	06/21/24	MAY 2024 DOH COMMENTS
2.	10/02/24	SEPT. 24 DOH COMMENTS

RHINEBECK WTP
PLANT IMPROVEMENTS
VILLAGE OF RHINEBECK
DUTCHESS COUNTY, NEW YORK

PROPOSED
PROCESS FLOW
DIAGRAM

SHEET:
C-002