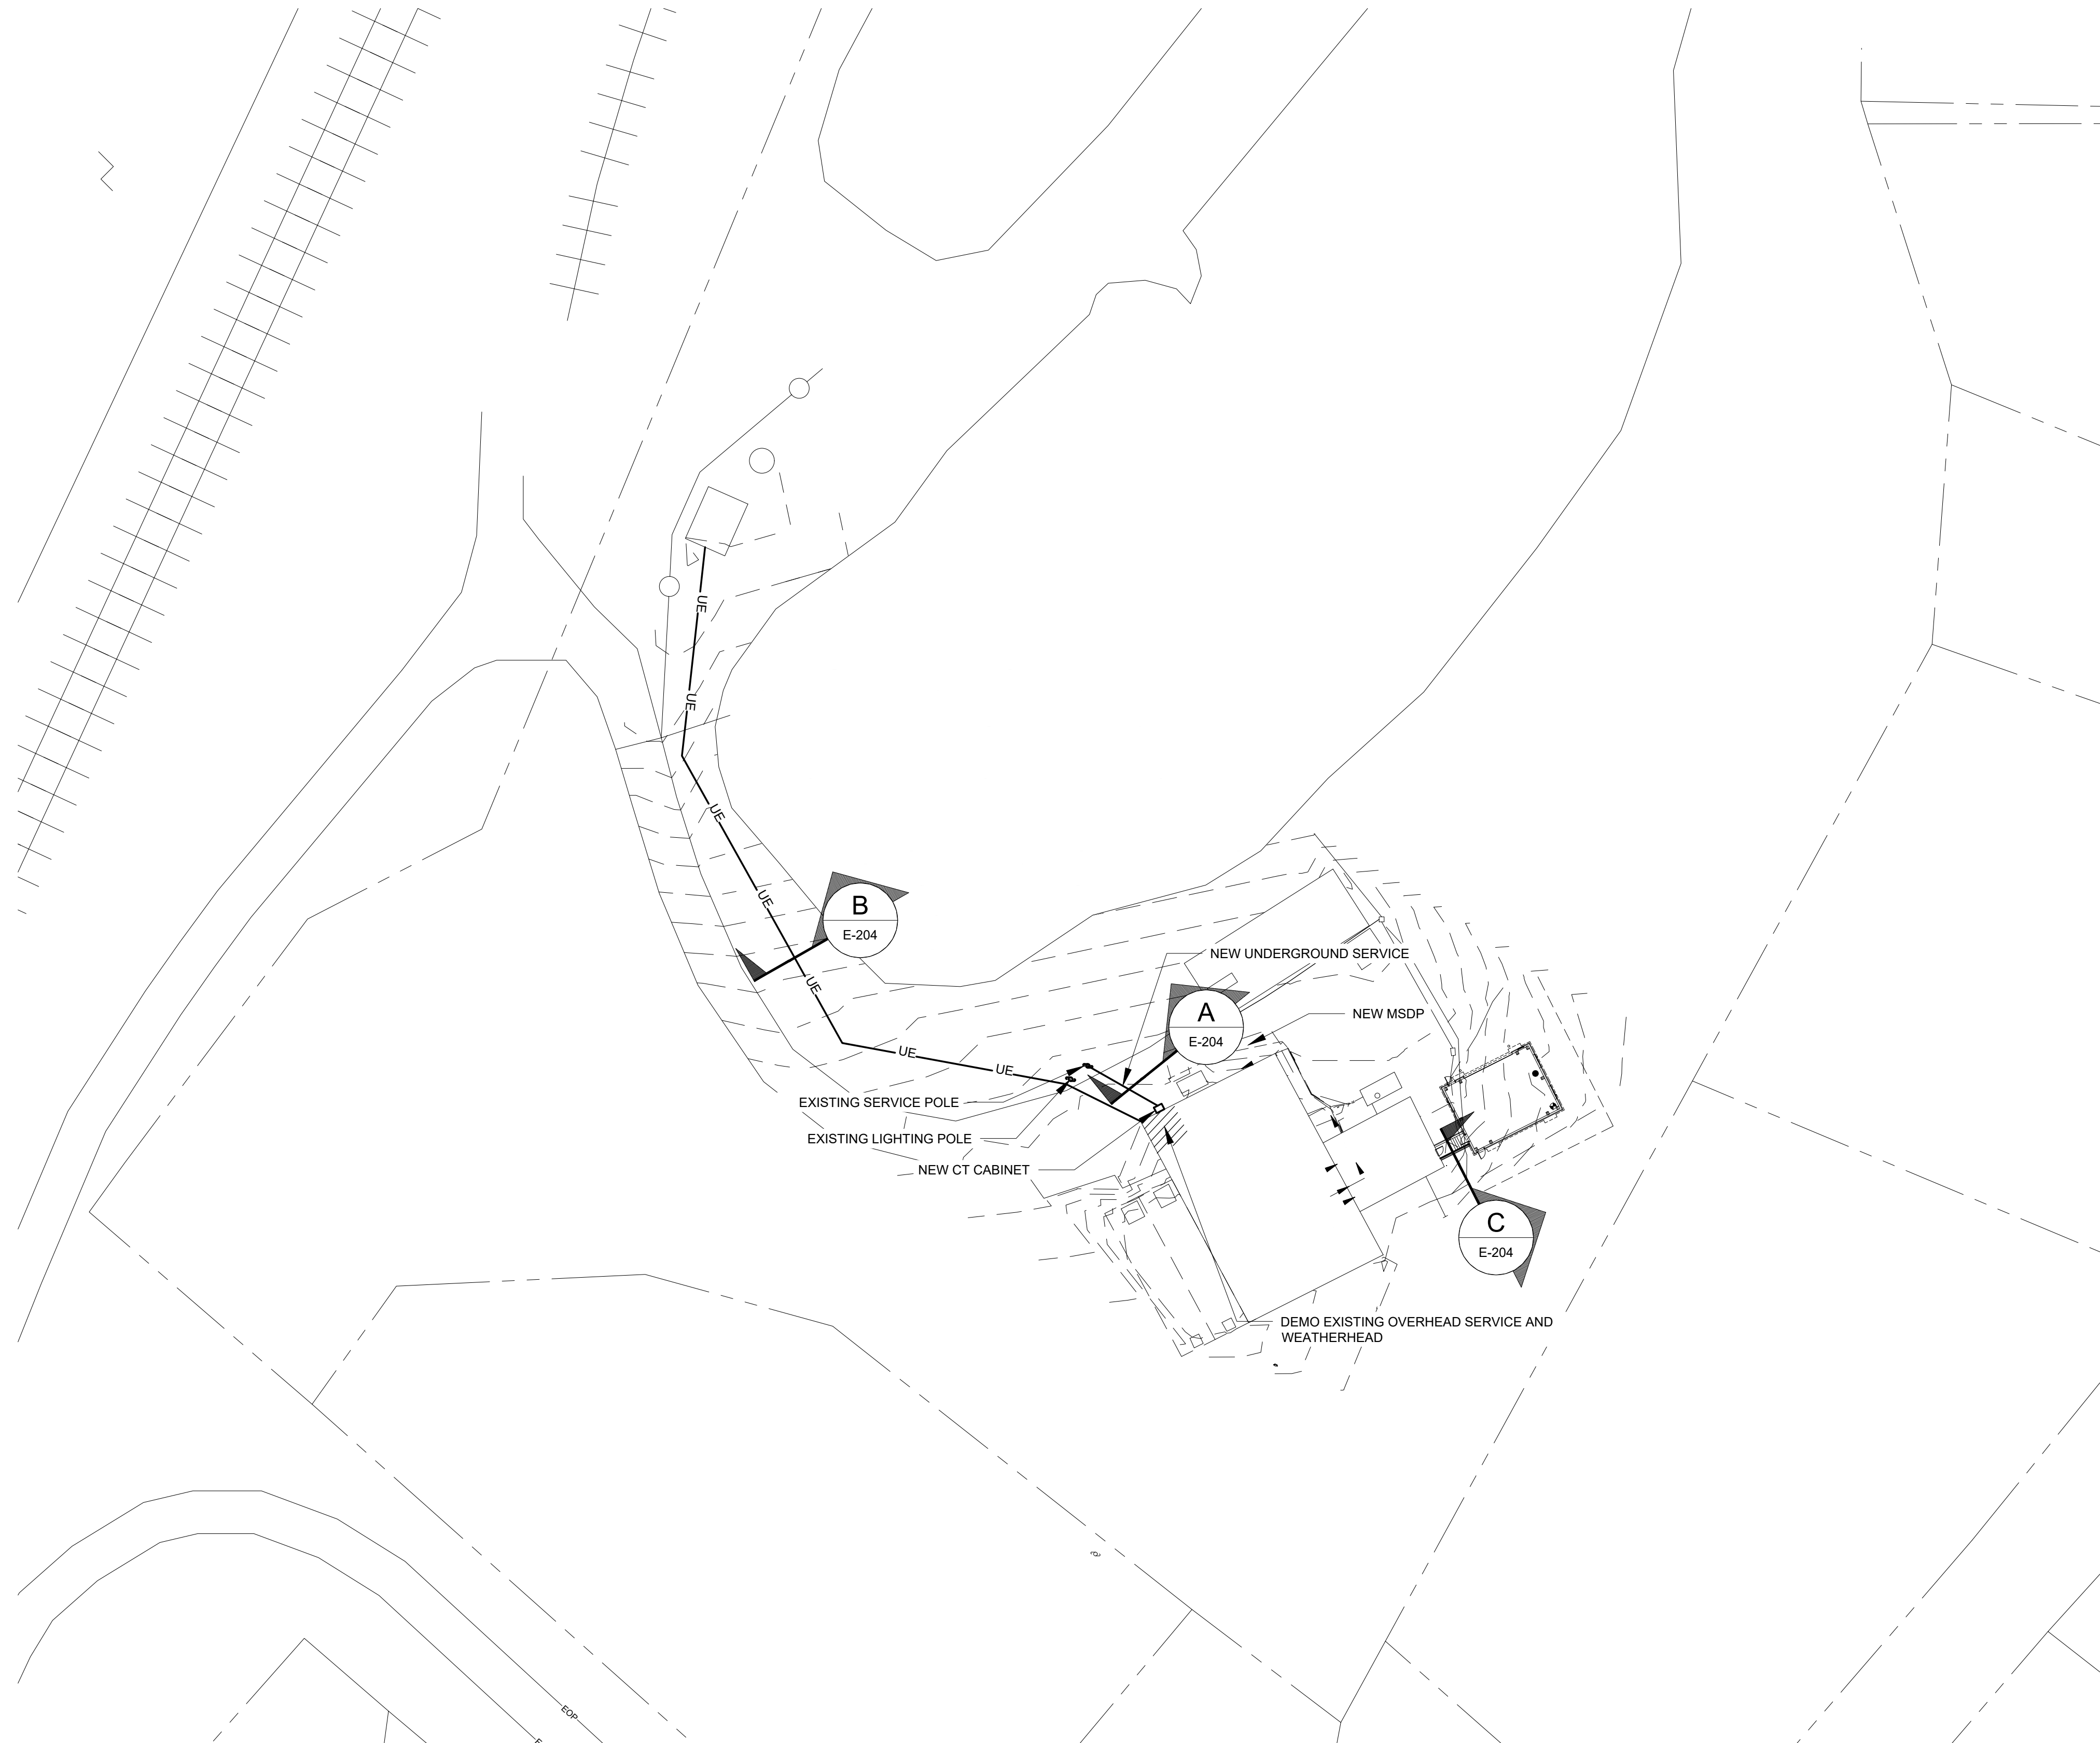



NOTES:

- ELECTRICAL CONTRACTOR SHALL DEMO EXISTING OVERHEAD ELECTRIC SERVICE AND ASSOCIATED ELECTRICAL COMPONENTS.
- GENERAL CONTRACTOR SHALL REPAIR ALL ROOF PENETRATIONS FROM DEMOLITION REMOVAL. ELECTRICAL CONTRACTOR SHALL COORDINATE DEMOLITION WITH GENERAL CONTRACTOR TO REPAIR IN A TIMELY MANNER.

DATE:	9/30/2024
DRAWN BY:	EMB
SCALE:	AS SHOWN
REVIEWED BY:	RF
PROJECT NO.:	----
FILE:	

**DELAWARE
ENGINEERING, D.P.C.**
CIVIL AND ENVIRONMENTAL ENGINEERING

28 MADISON AVENUE EXTENSION, ALBANY, NY 12203 - 518.452.1290
55 SOUTH MAIN ST. ONEONTA, NY 13820 - 607.432.8073
31 NORTH MAIN STREET, LIBERTY, NY 12754 - 845.747.9862
1000 STATE STREET, ALBANY, NY 12206 - 518.452.1290
16 EAST MARKET STREET, RED HOOK, NY 12571 - 518.452.1290
548 BROADWAY, MONTICELLO, NY 12051 - 845.791.7777

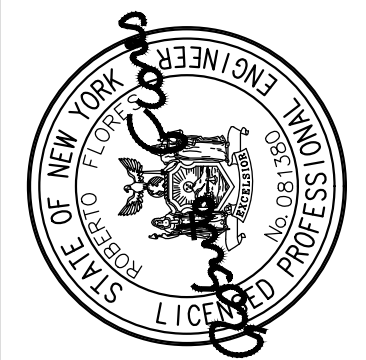

REVISIONS		DESCRIPTION
NO.	DATE	

RHINEBECK WTP
PLANT IMPROVEMENTS
VILLAGE OF RHINEBECK
DUTCHESS COUNTY, NEW YORK

WTP ELECTRICAL SITE
PLAN

SHEET:
E-201

WARNING - IT IS A VIOLATION OF NEW YORK EDUCATION LAW SECTION 7209.2, FOR ANY PERSON, UNLESS HE IS ACTING UNDER THE DIRECTION OF A LICENSED PROFESSIONAL ENGINEER OR LAND SURVEYOR, TO ALTER THIS DOCUMENT IN ANY WAY. IF ALTERED THE ALTERING PERSON SHALL COMPLY WITH THE REQUIREMENTS OF NEW YORK EDUCATION LAW, SECTION 7209.2.