ADDENDUM NO. 3

**OWNER:** BREWSTER CENTRAL SCHOOL DISTRICT

30 FARM TO MARKET ROAD

BREWSTER, NY 10509

**PROJECT NAME:** CV STARR INTERMEDIATE SCHOOL

CAFETORIUM ADDITION, INTERIOR RENOVATIONS & RELATED WORK

SED #: 48-06-01-06-0-001-026

The attention of Bidders submitting proposals for work on the Security Vestibule, Synthetic Field and Related Work at Brewster High School is called to the following Addendum to the Contract Forms and Specifications.

The items set forth herein, whether of omission, addition, substitution or clarification are to be included in and form a part of the proposal submitted. This Addendum is hereby included in and made a part of the Contract Documents, dated December 9, 2024, whether or not attached thereto. All requirements of the original project specifications and drawings shall remain in force except as amended by this addendum.

This Addendum contains changes to the requirements of the Contract Documents. Such changes shall be incorporated into the contract Documents and shall apply to the work with the same meaning and force as if they had been included in the original documents. Wherever or any portion of a drawing, the remainder of the paragraph or drawing affected shall remain in force.

The conditions of the Specifications shall govern all work described in this Addendum. Wherever the conditions of work and the quality or quantity of materials or workmanship are not fully described in this Addendum, the conditions of work, etc., described by the Specifications or drawings for similar items of work shall apply to the work described in this Addendum.

DATE: January 9, 2025

This addendum consists of 3 pages plus new drawings CVS DP101, CVS P103, CVS L105, CVS PH100, revised drawings CVS L100, CVS L101, CVS L103 and CVS L104, new specification section 08 5659.

## THE FOLLOWING ARE MODIFICATIONS, CLARIFICATIONS, DELETIONS OR ADDITIONS TO THE SPECIFICATIONS:

#### SECTION 01 1000 - MILESTONE SCHEDULE

**ADD** "Modification of existing building at SGI/RES Room 15, as a part of Alternate-01: This work shall commence over the Summer 2026, along with the tie-in to the new addition.

#### **SECTION 07 5419 - PVC ROOFING**

07 5419-5, 2.2.F. **ADD** "Substrate Board: 5/8-inch-thick fire-resistant gypsum board decking with inorganic glass mat faces and a water resistant core, formulated in 48 x 96 inch square edge boards, UL Class A, meeting ASTM C-1177, manufactured under the Dens-Deck Prime."

#### SECTION 08 5659 - SERVICE AND TELLER WINDOW UNITS

**ADD** section attached to this addendum.

#### **SECTION 23 3113 – METAL DUCTS**

23 3113-5, 2.4.F. ADD "7. Location: On all round and oval ducts.".

23 3113-11, 3.9, F. ADD "4. Location: For ducts located in unconditioned spaces, provide 1.5" thickness.".

#### SECTION 27 0500 – COMMON WORK RESULTS FOR COMMUNICATIONS

27 0500-10, 3.6.H.1.a **DELETE** in its entirety.

## THE FOLLOWING ARE MODIFICATIONS, CLARIFICATIONS, DELETIONS OR ADDITIONS TO THE DRAWINGS:

#### DRAWING CVS L100 - LAYOUT & ACCESS PLAN

- a. Clerical correction to Drawing Issue Schedule.
- b. Added note for construction entrance, including grading of site to establish a stabilized sloped ramp.
- c. Clerical correction to Egress Symbol. New Temporary Contractor Staging Area.

#### DRAWING CVS L101 - CONSTRUCTION FENCE & GATE PLAN

- **a.** Clerical correction to Drawing Issue Schedule.
- b. Added note for Delegated Design, to maintain existing egress at north end of new Cafetorium Addition.
- c. Added note for door modification at connecting corridor in future courtyard.

#### DRAWING CVS L103 - CONSTRUCTION SIGN LAYOUT PLAN

- a. Clerical correction to Drawing Issue Schedule.
- b. Included additional information for signage at existing rear-entrance of building.
- c. Deleted unnecessary floating tags adjacent to Temporary Sign Schedule.

#### DRAWING CVS L104 - CONSTRUCTION STAGING AND LOGISTICS DETAILS AND NOTES

- a. Added "Contractor's Responsibility for Temporary Walls and Protection" Notes.
- b. Added "Crane Use Near Existing Buildings" Notes.
- c. Added "Contractor's Responsibility to Protect Open Trenches" Notes.

#### DRAWING CVS L105 - TEMPORARY WALL AND EGRESS INTERIOR PLANS

a. New Page detailing Interior Logistics, Temporary Walls and Egress.

#### DRAWING CVS PH100 - PHASING PLAN FOR NEW CAFETORIUM ADDITION

**ADD** drawing attached to this addendum.

#### DRAWING CVS C501 - SEDIMENT & EROSION CONTROLS PLAN

**DELETE** "New Temporary Contractor Staging Area.

#### DRAWING CVS A625 - ROOF DETAILS

ADD Vapor barrier between substrate board and foam insulation board.

#### DRAWING CVS A700 - DOOR SCHEDULE

Door 100 ADD fire rated glazing.

Door 135 **DELETE** 0-minute fire rating.

#### DRAWING CVS A825 - FINISH LEGEND & FINISH SCHEDULE

Finish Schedule **ADD** "Alternate GC-5: GFB-1 & GFB-2" to the remarks column for the following spaces: Corridor 40, Corridor 45, Vestibule 45.1, Vestibule 48, Corridor 51 and Corridor 180.

#### DRAWING CVS M001 - MECHANICAL NOTES & LEGEND

Project Notes, **DELETE** Alternate in its entirety.


END OF ADDENDUM NO. 3


## BREWSTER CENTRAL SCHOOL DISTRICT CV STARR IINTERMEDIATE SCHOOL CAFETORIUM ADDITION, INTERIOR RENOVATIONS & RELATED WORK ADDENDUM NO. 3

The following attachments are being provided for informational purposes:

<u>Bidder RFI Responses</u> (In the event of a discrepancy between these responses and the contract documents, the contract documents shall prevail unless modified by addendum.)

Bid RFI-#020 dated 1/8/2025.
Bid RFI-#021 dated 1/3/2025.
Bid RFI-#022 dated 1/7/2025.
Bid RFI-#023 dated $1/7/2025$ .
Bid RFI-#024 dated 1/8/2025.
Bid RFI-#025 dated $1/7/2025$ .
Bid RFI-#026 dated $1/7/2025$ .
Bid RFI-#027 dated 1/8/2025.
Bid RFI-#028 dated 1/6/2025.
Bid RFI-#029 dated 1/7/2025.
Bid RFI-#031 dated 1/7/2025.
Bid RFI-#032 dated $1/7/2025$ .
Bid RFI-#033 dated 1/8/2025.
Bid RFI-#034 dated 1/9/2025.
Bid RFI-#035 dated 1/8/2025.
Bid RFI-#036 dated 1/8/2025.
Bid RFI-#037 dated 1/8/2025.
Bid RFI-#038 dated 1/9/2025.
Bid RFI-#039 dated 1/9/2025.
Bid RFI-#040 dated 1/9/2025.

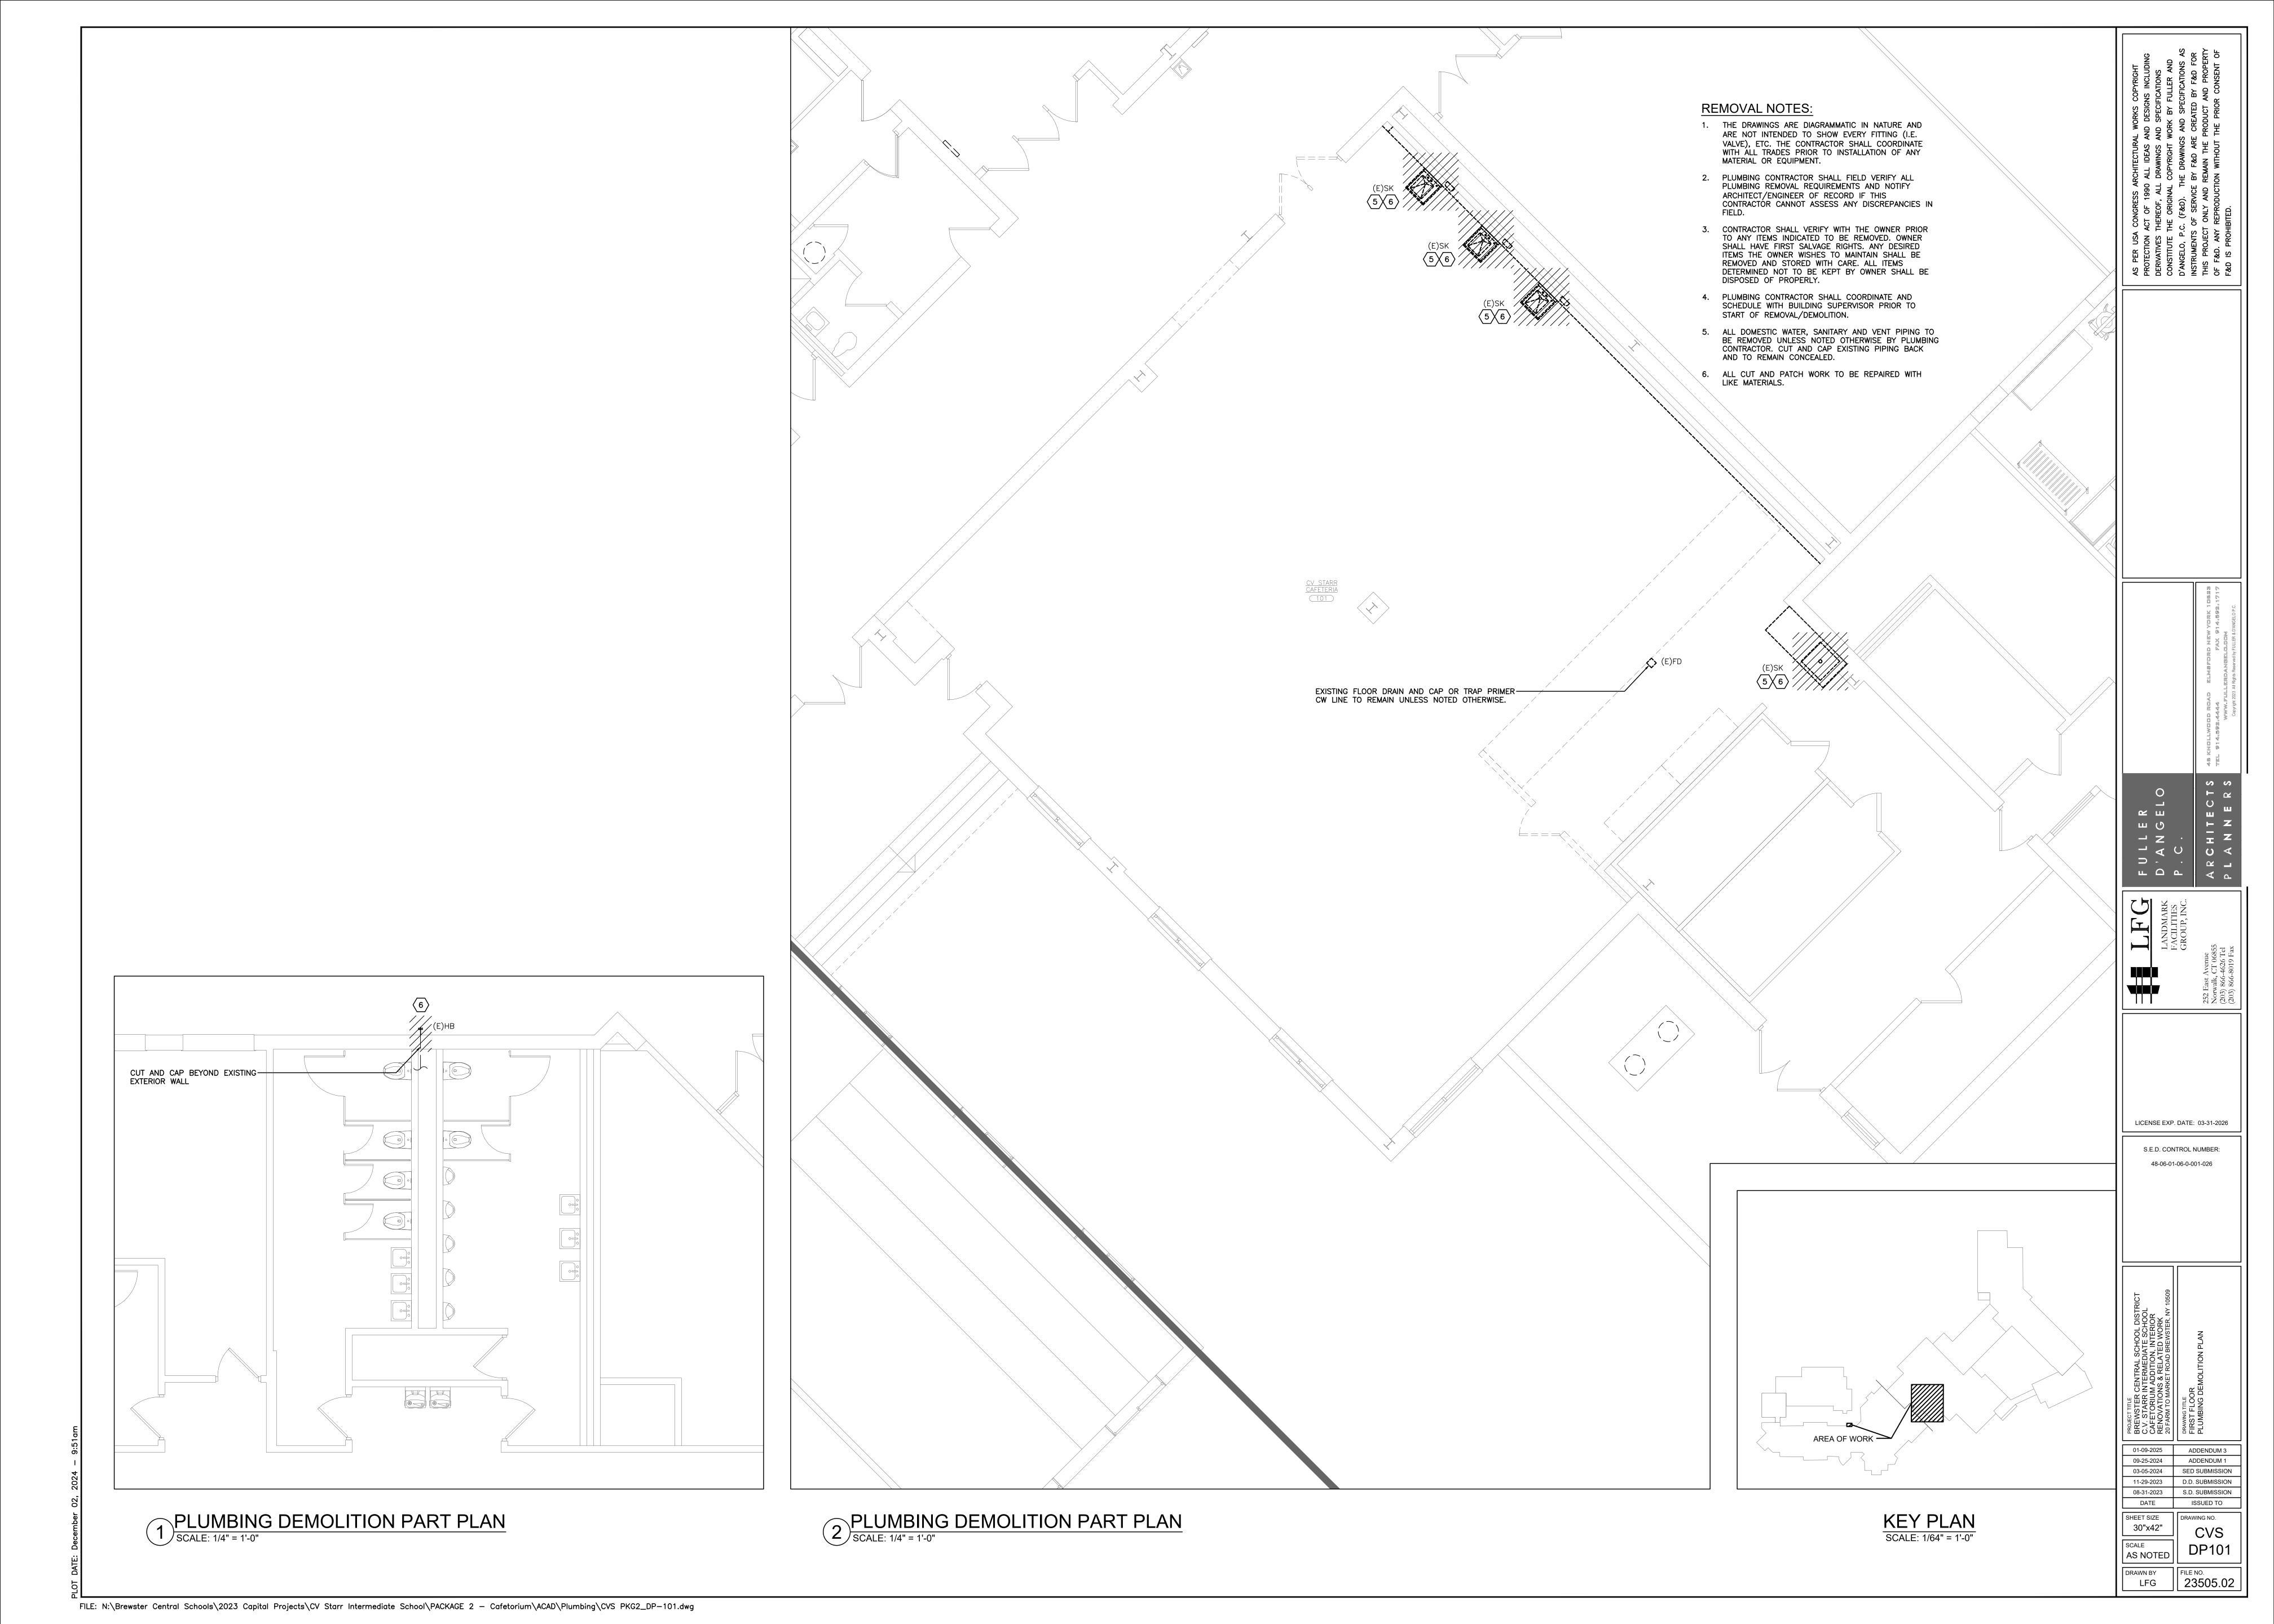

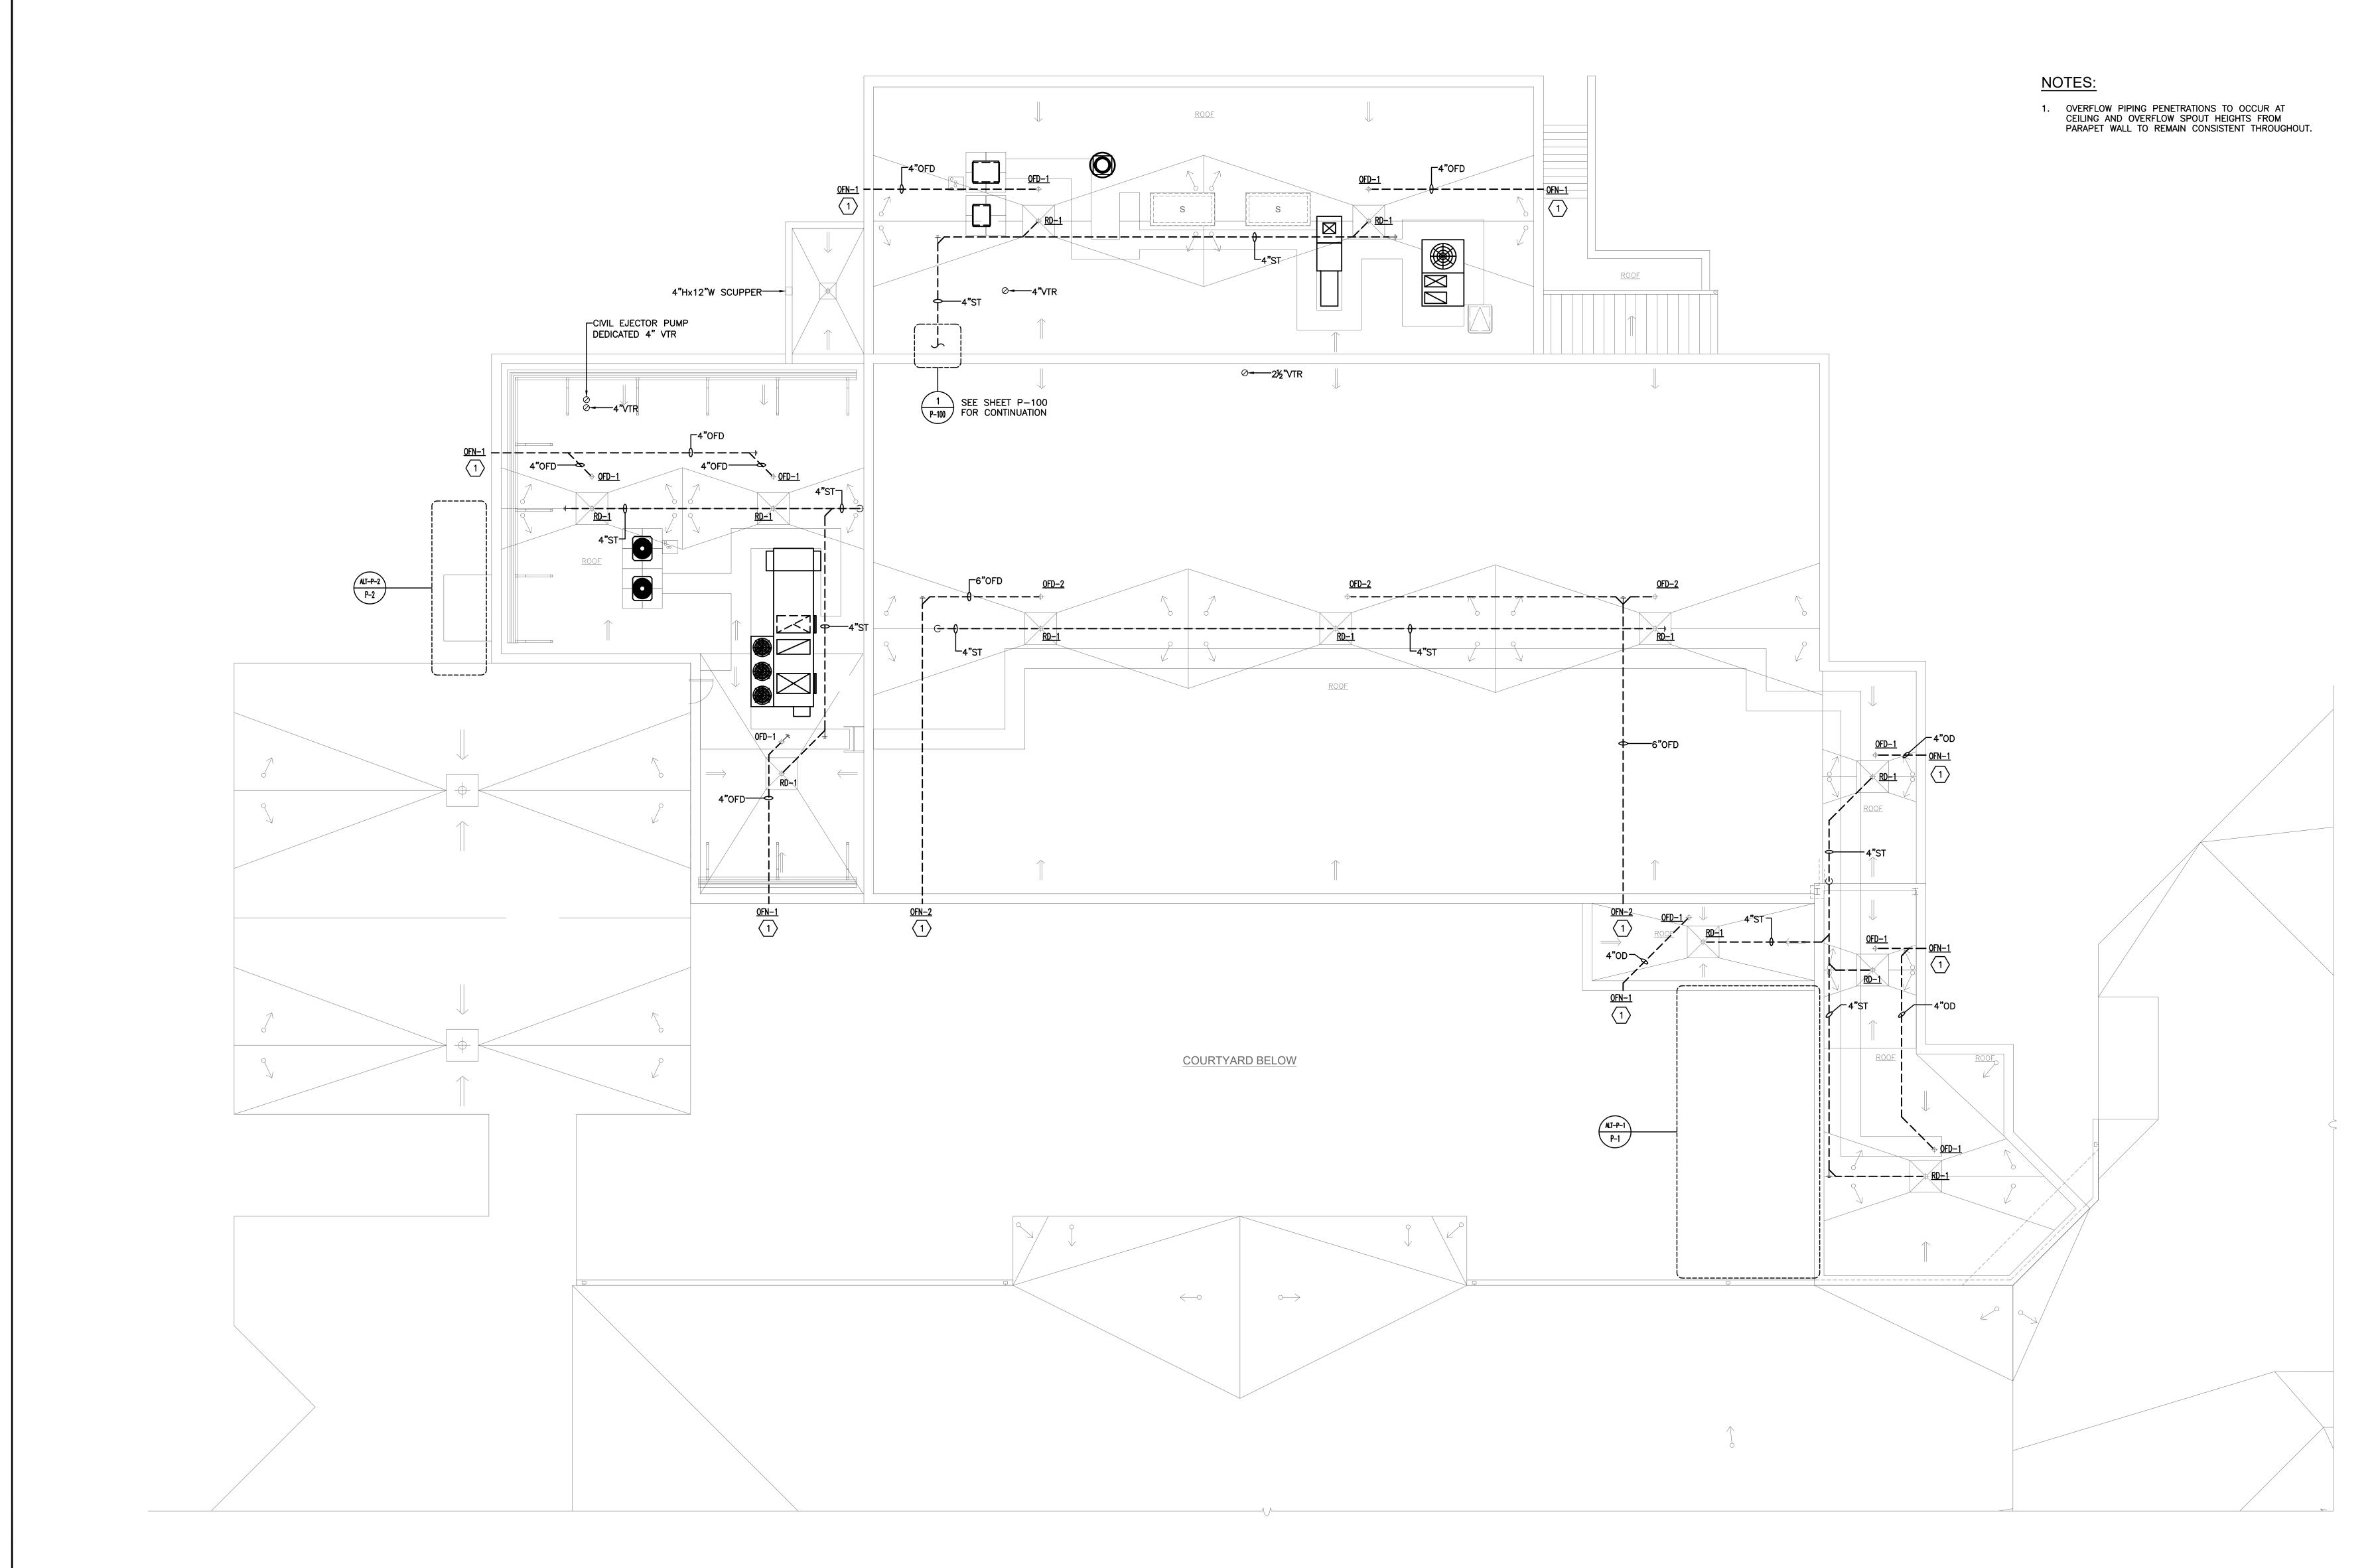

KEY PLAN SCALE N.T.S. LICENSE EXP. DATE: 03-31-2026 S.E.D. CONTROL NUMBER: 48-06-01-06-0-001-026

ADDENDUM 1 03-05-2024 SED SUBMISSION 08-31-2023 S.D. SUBMISSION
DATE ISSUED TO 30"x42" CVS


FILE NO. 23505.02

AS NOTED


DRAWN BY

1 ROOF PLUMBING PLAN - STORM WATER
SCALE: 1/8" = 1'-0"

FILE: N:\Brewster Central Schools\2023 Capital Projects\CV Starr Intermediate School\PACKAGE 2 — Cafetorium\ACAD\Plumbing\CVS PKG2\_P-103.dwg

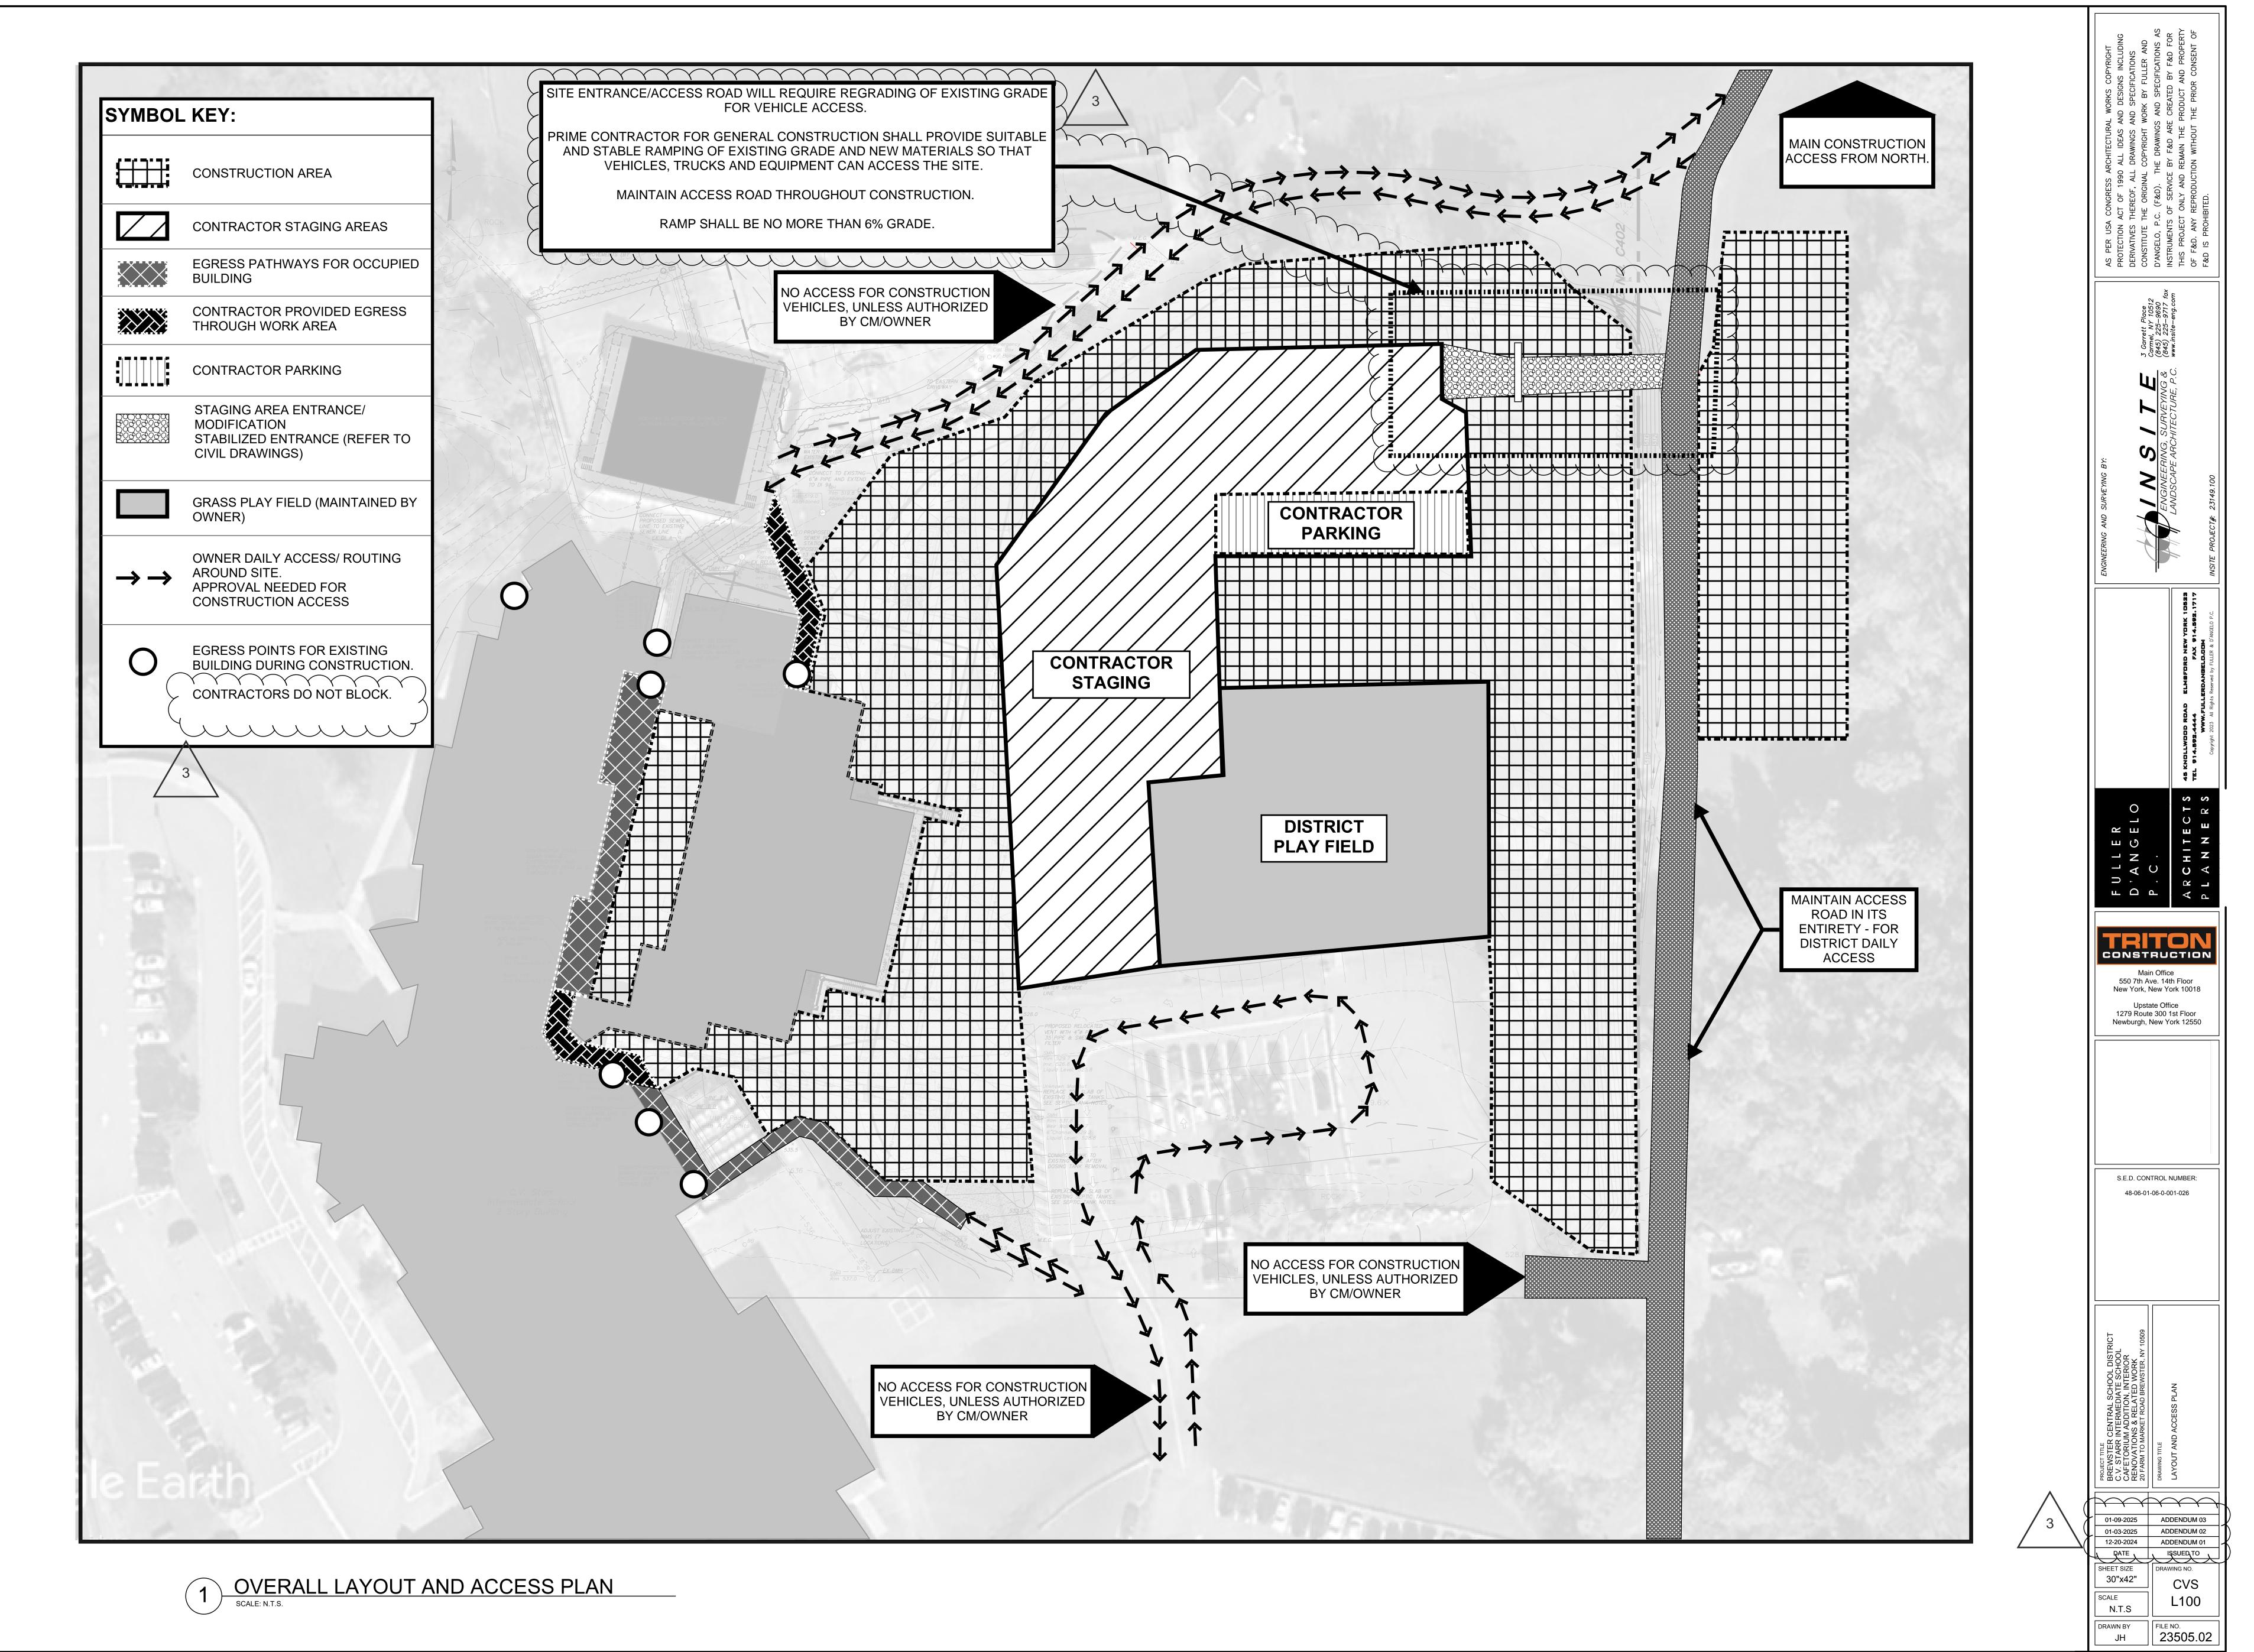


FILE: Z:\E\23149100 F&D Brewster CSD\CADD Package 2\BHS C401—402.dwg

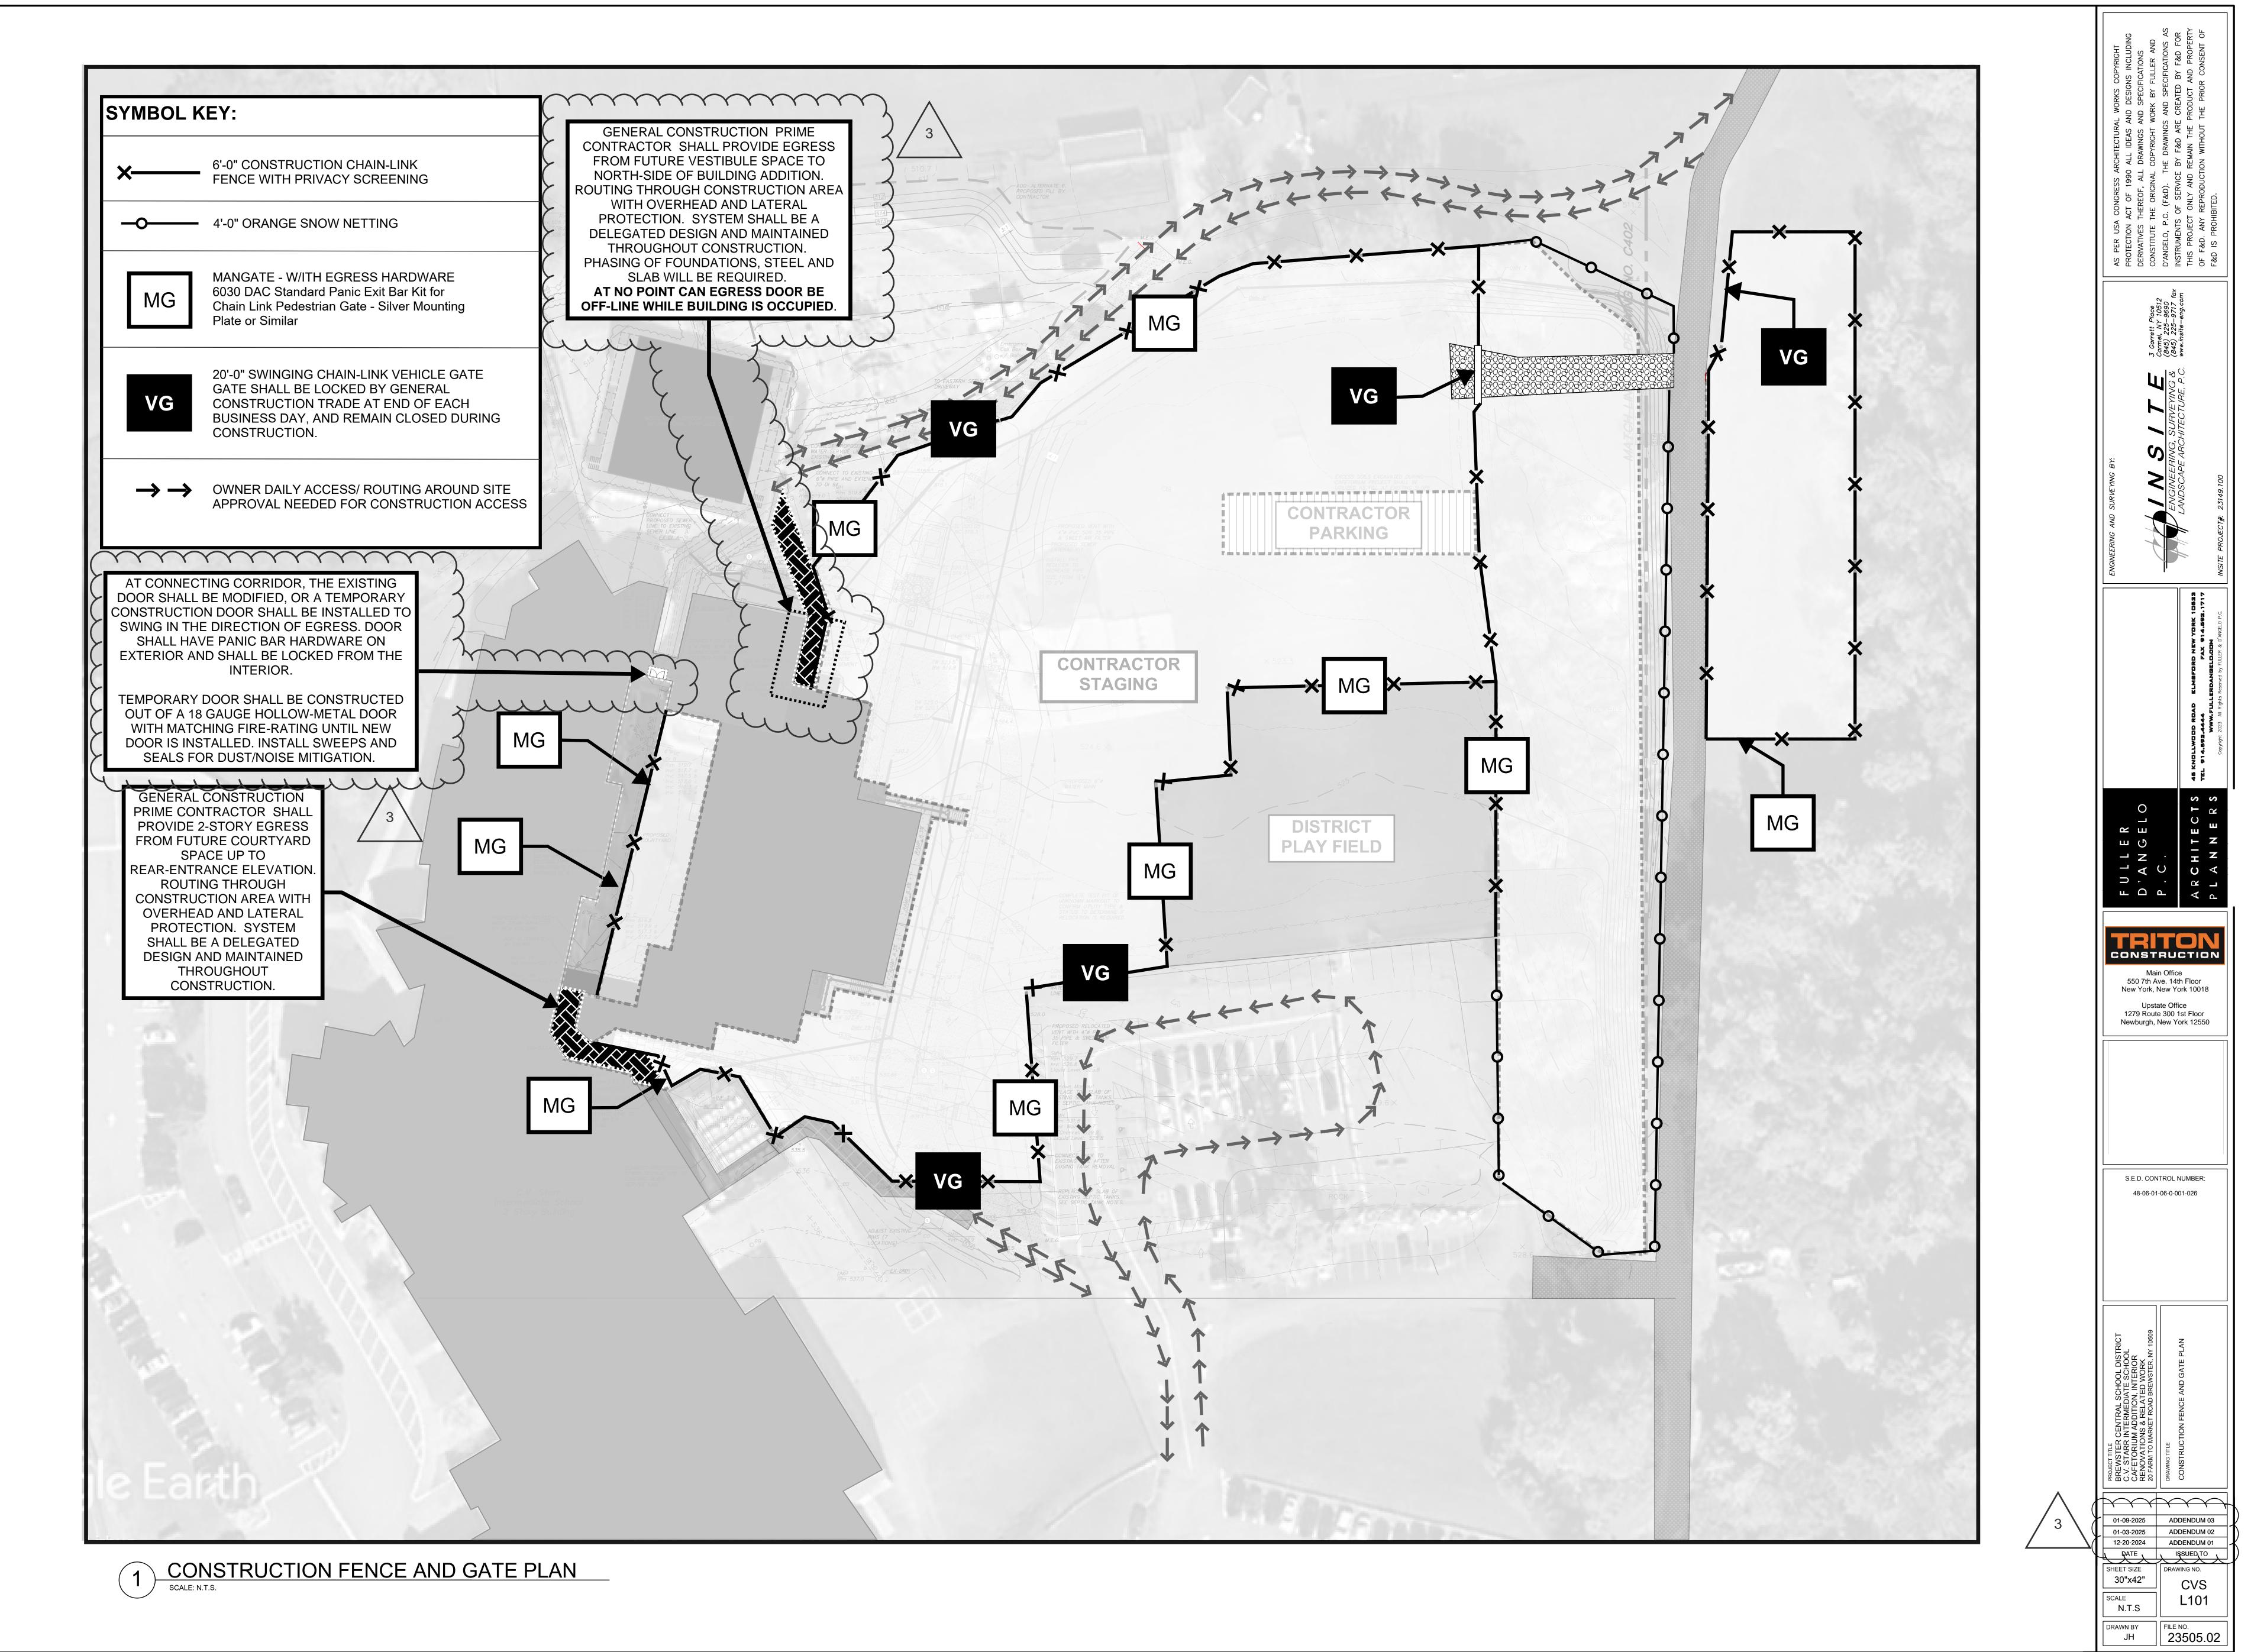

Z:\E\23149100 Fåb Brewster CSb\CAbb Package 2\BHS C401-

FILE: Z:\E\23149100 F&D Brewster CSD\CADD Package 2\BHS C401—402.dwg

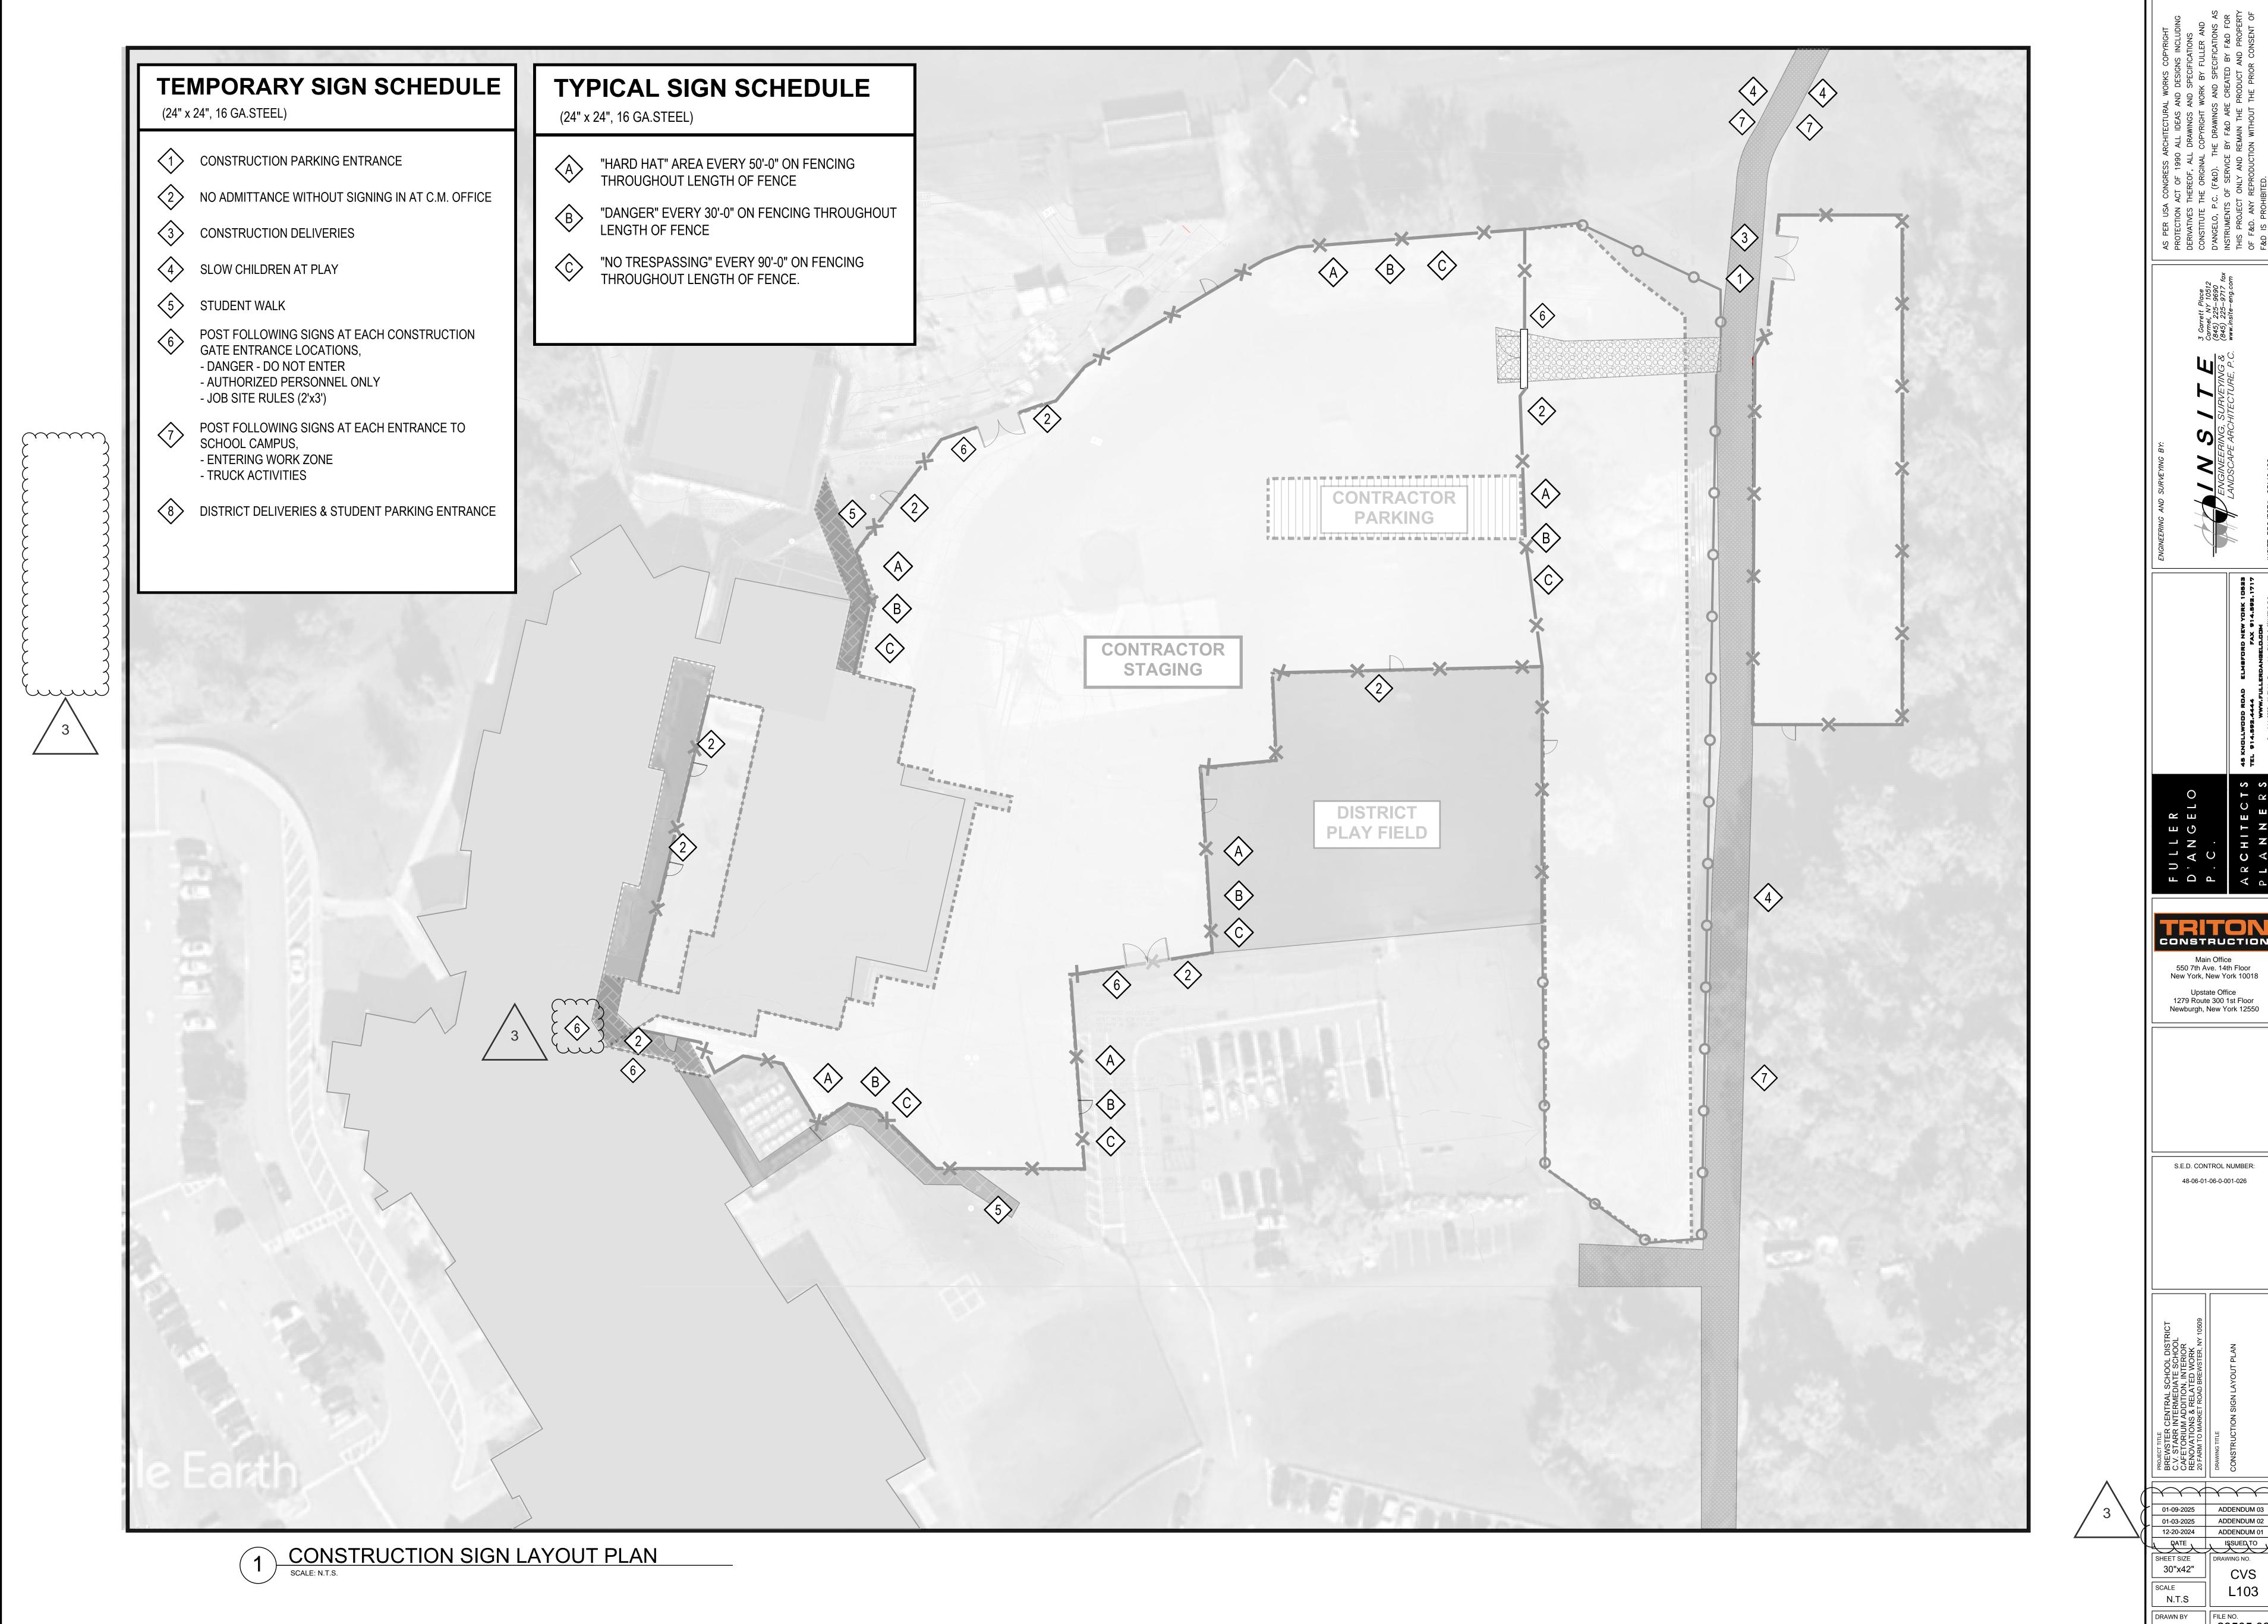



Upstate Office 1279 Route 300 1st Floor Newburgh, New York 12550

S.E.D. CONTROL NUMBER:


FILE NO. 23505.02

FILE: Z:\E\23149100 F&D Brewster CSD\CADD Package 2\BHS C401-402.dwg

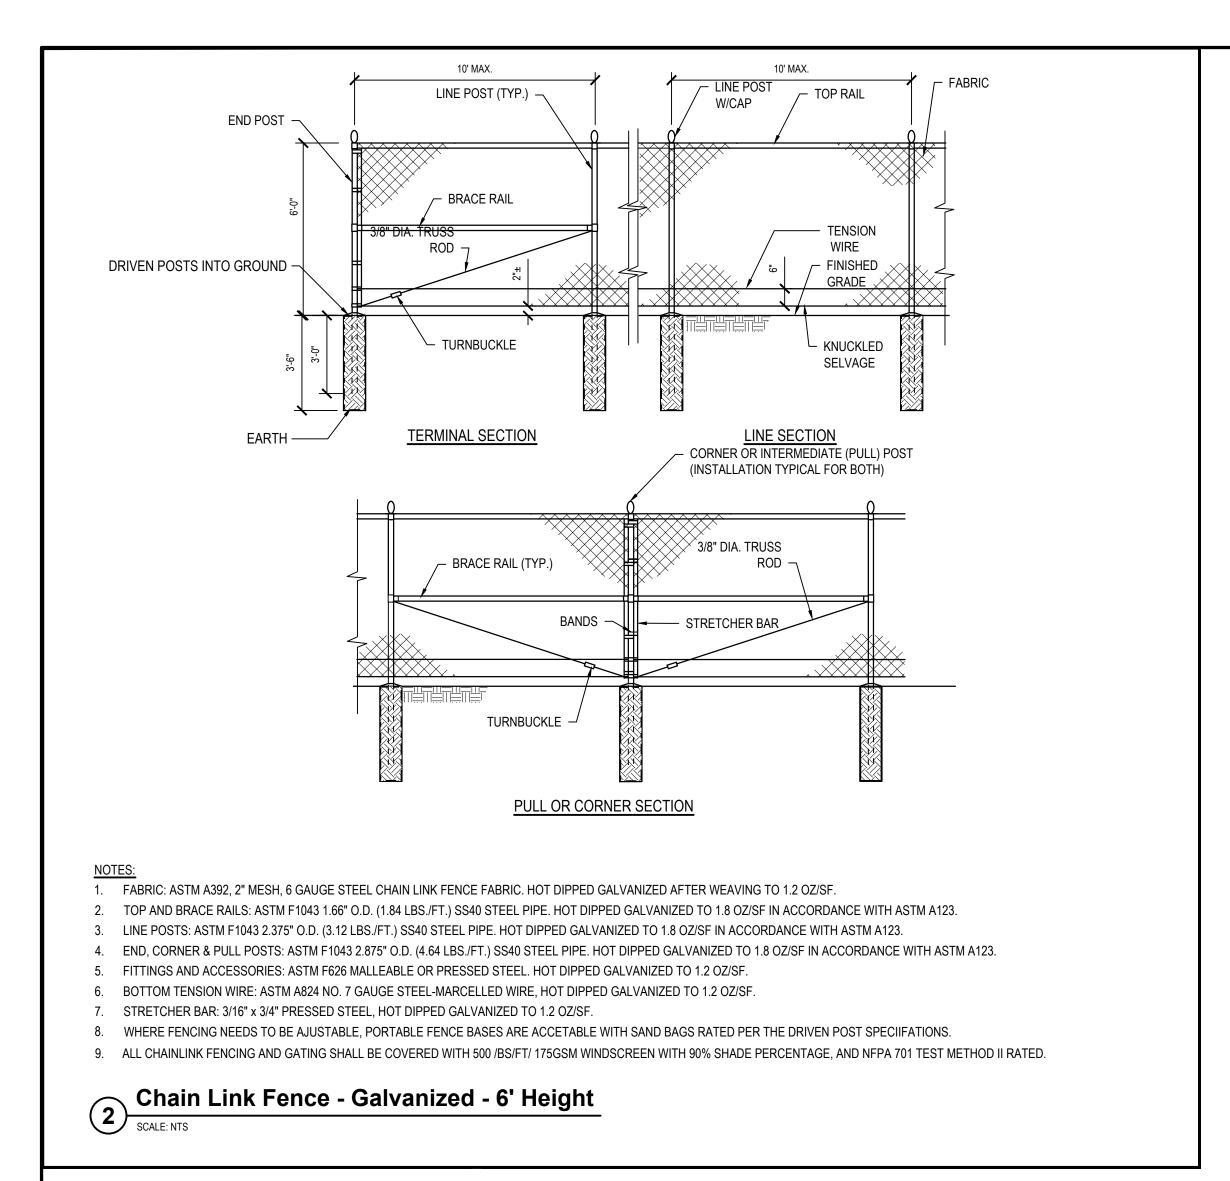

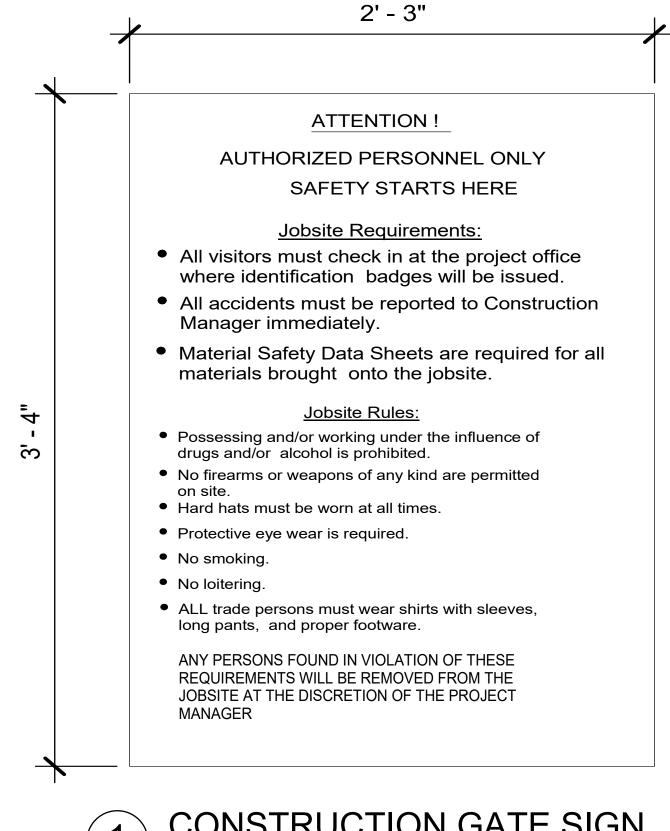

## CONSTRUCTION GATE SIGN

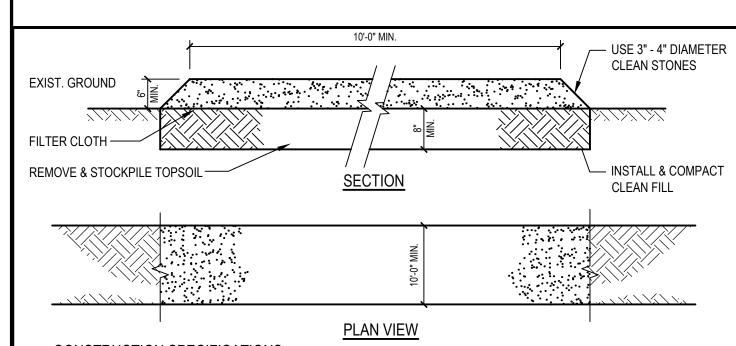

## CONSTRUCTION SPECIFICATIONS:

- 1. STONE SIZE USE 3" 4" DIAMETER STONE, OR RECLAIMED OR RECYCLED CONCRETE EQUIVALENT
- 3. THICKNESS NOT LESS THAN SIX (6) INCHES

2. LENGTH - AS SHOWN OR AS DIRECTED BY THE CONSTRUCTION MANAGER

- 4. WIDTH TEN (10) FOOT MINIMUM, BUT NOT LESS THAN THE DULL WIDTH AT POINTS WHERE INGRESS OR EGRSS OCCUR

- WASHING WHEELS SHALL BE CLEANED TO REMOVE SEDIMENT PRIOR TO ENTRANCE ONTO PUBLIC RIGHTS-OF-WAYS WHEN WASHING IS REQUIRED, IT SHALL BE DONE ON AN AREA STABILIZED WITH STONE AND WHICH DRAINS INTO
- PERIODIC INSPECTION AND NEEDED MAINTENACE SHALL BE PROVIDED AFTER EACH RUN
- 10. AT JOBS COMPLETION THE GENERAL CONTRACTOR IS TO REMOVE THE TEMPORARY CONSTRUCTION ROAD & COMPACTED FILL AND INSTALL STOCKPILE TOPSOIL, GRADE AND SEED

## **Temporary Construction Road/** Temporary Drop Off/ Laydown Area

## CONTRACTOR'S RESPONSIBILITY FOR TEMPORARY WALLS AND PROTECTION

PURPOSE: TO ENSURE THE SAFETY AND COMFORT OF OCCUPANTS IN ADJACENT BUILDINGS DURING CONSTRUCTION ACTIVITIES BY PROVIDING NECESSARY TEMPORARY WALLS AND PROTECTION.

SCOPE: THIS NOTE APPLIES TO ALL CONSTRUCTION ACTIVITIES THAT INTERSECT WITH OR ARE IN CLOSE PROXIMITY TO OCCUPIED PORTIONS OF ADJACENT BUILDINGS.

## **SAFETY CONSIDERATIONS:**

**1.BARRIER INSTALLATION**: INSTALL TEMPORARY WALLS AND BARRIERS TO SEPARATE CONSTRUCTION AREAS FROM OCCUPIED SPACES. THESE BARRIERS SHOULD BE STURDY, DUST-PROOF, AND SOUND-INSULATING TO MINIMIZE DISRUPTION.

2.ACCESS CONTROL: ENSURE THAT TEMPORARY WALLS INCLUDE SECURE ACCESS POINTS FOR AUTHORIZED PERSONNEL ONLY. PREVENTING UNAUTHORIZED ENTRY INTO CONSTRUCTION ZONES

3.SIGNAGE: PLACE CLEAR AND VISIBLE SIGNAGE INDICATING CONSTRUCTION ZONES, RESTRICTED AREAS, AND SAFE PATHWAYS FOR OCCUPANTS.

4.ENVIRONMENTAL CONTROLS: IMPLEMENT MEASURES TO CONTROL DUST, NOISE, AND VIBRATIONS TO PROTECT THE HEALTH AND COMFORT OF BUILDING OCCUPANTS.

## **CONTRACTOR RESPONSIBILITIES:**

1.PRE-WORK PLANNING: DEVELOP A DETAILED PLAN FOR THE INSTALLATION OF TEMPORARY WALLS AND PROTECTION MEASURES BEFORE STARTING CONSTRUCTION ACTIVITIES. THIS PLAN SHOULD INCLUDE THE TYPE OF BARRIERS TO BE USED. THEIR LOCATIONS, AND INSTALLATION PROCEDURES

2.CONTINUOUS MONITORING: REGULARLY INSPECT TEMPORARY WALLS AND BARRIERS TO ENSURE THEY REMAIN EFFECTIVE AND INTACT THROUGHOUT THE CONSTRUCTION PERIOD. ADDRESS ANY ISSUES OR DAMAGES PROMPTLY.

3.COORDINATION: COORDINATE WITH BUILDING MANAGEMENT AND OCCUPANTS TO MINIMIZE DISRUPTION AND ENSURE THAT TEMPORARY PROTECTION MEASURES MEET THEIR NEEDS AND CONCERNS.

4.COMPLIANCE: ENSURE THAT ALL TEMPORARY WALLS AND PROTECTION MEASURES COMPLY WITH RELEVANT SAFETY REGULATIONS AND BUILDING CODES.

## APPROVAL PROCESS

1.PLAN SUBMISSION: SUBMIT THE TEMPORARY PROTECTION PLAN TO THE CONSTRUCTION MANAGER. ARCHITECT. AND OWNER FOR REVIEW AND APPROVAL BEFORE COMMENCING ANY WORK

2.ONGOING COMMUNICATION: MAINTAIN OPEN LINES OF COMMUNICATION WITH ALL STAKEHOLDERS TO ADDRESS ANY CONCERNS OR ADJUSTMENTS NEEDED DURING THE CONSTRUCTION PROCESS

3.INCIDENT REPORTING: REPORT ANY INCIDENTS OR BREACHES OF TEMPORARY PROTECTION MEASURES TO THE CONSTRUCTION MANAGER IMMEDIATELY AND TAKE CORRECTIVE ACTIONS TO PREVENT RECURRENCE.

FOR FURTHER INFORMATION. REVIEW PROJECT'S SPECIFICATIONS.

## CONTRACTOR'S RESPONSIBILITY TO PROTECT OPEN TRENCHES

THE FOLLOWING OUTLINES THE RESPONSIBILITIES OF CONTRACTORS IN ENSURING THE SAFETY AND PROTECTION OF OPEN TRENCHES DURING CONSTRUCTION ACTIVITIES

THE FOLLOWING NOTES APPLY TO ALL CONSTRUCTION ACTIVITIES INVOLVING OPEN TRENCHES ON AND AROUND THE WORK

## **SAFETY CONSIDERATIONS:**

1.TRENCH STABILITY: ENSURE THAT ALL TRENCHES ARE PROPERLY SHORED OR SLOPED TO PREVENT COLLAPSES. REGULARLY INSPECT TRENCH WALLS FOR SIGNS OF INSTABILITY.

2.ACCESS AND EGRESS: PROVIDE SAFE MEANS OF ACCESS AND EGRESS FOR WORKERS, SUCH AS LADDERS, STEPS, OR RAMPS WITHIN 25 FEET OF ALL WORKERS IN THE TRENCH, OR PER FEDERAL/STATE LAW (OSHA, NIOSH, ETC.,)

3.BARRICADES AND SIGNAGE: ERECT STURDY BARRICADES AROUND OPEN TRENCHES TO PREVENT ACCIDENTAL FALLS. PLACE CLEAR AND VISIBLE WARNING SIGNS TO ALERT WORKERS AND THE PUBLIC OF THE HAZARD.

4.PROTECTIVE SYSTEMS: USE PROTECTIVE SYSTEMS SUCH AS TRENCH BOXES OR SHIELDS TO SAFEGUARD WORKERS FROM CAVE-INS.

5.WEATHER CONDITIONS: MONITOR WEATHER CONDITIONS AND TAKE NECESSARY PRECAUTIONS TO PROTECT TRENCHES FROM FLOODING OR EROSION.

### CONTRACTOR RESPONSIBILITIES:

1.PRE-WORK PLANNING: DEVELOP A COMPREHENSIVE TRENCH SAFETY PLAN BEFORE STARTING ANY EXCAVATION WORK. THIS PLAN SHOULD INCLUDE DETAILS ON PROTECTIVE SYSTEMS, ACCESS AND EGRESS, AND EMERGENCY PROCEDURES

2.DAILY INSPECTIONS: CONDUCT DAILY INSPECTIONS OF OPEN TRENCHES BY A COMPETENT PERSON TO ENSURE COMPLIANCE WITH SAFETY STANDARDS AND IDENTIFY ANY POTENTIAL HAZARDS

3.TRAINING: PROVIDE TRAINING TO ALL WORKERS ON TRENCH SAFETY, INCLUDING THE PROPER USE OF PROTECTIVE SYSTEMS AND EMERGENCY RESPONSE PROCEDURES

4.COMMUNICATION: MAINTAIN CLEAR COMMUNICATION WITH ALL SITE PERSONNEL REGARDING THE LOCATION AND STATUS OF OPEN TRENCHES. USE VISUAL AIDS SUCH AS MAPS AND MARKERS TO INDICATE TRENCH LOCATIONS.

5.EMERGENCY PREPAREDNESS: ESTABLISH AND COMMUNICATE EMERGENCY RESPONSE PROCEDURES IN CASE OF A TRENCH COLLAPSE OR OTHER INCIDENTS. ENSURE THAT ALL WORKERS ARE FAMILIAR WITH THESE PROCEDURES.

### **APPROVAL PROCESS:**

1.SAFETY PLAN SUBMISSION: SUBMIT THE TRENCH SAFETY PLAN TO THE CONSTRUCTION MANAGER AND ARCHITECT FOR REVIEW AND APPROVAL BEFORE COMMENCING EXCAVATION WORK.

2.ONGOING MONITORING: CONTINUOUSLY MONITOR TRENCH CONDITIONS AND SAFETY MEASURES THROUGHOUT THE CONSTRUCTION PROCESS. MAKE ADJUSTMENTS AS NEEDED TO ADDRESS ANY EMERGING RISKS

3.INCIDENT REPORTING: REPORT ANY INCIDENTS OR NEAR-MISSES INVOLVING OPEN TRENCHES TO THE CONSTRUCTION MANAGER AND TAKE IMMEDIATE CORRECTIVE ACTIONS TO PREVENT RECURRENCE.

FOR FURTHER INFORMATION, REVIEW PROJECT'S SPECIFICATIONS

## CRANE USE NEAR EXISTING BUILDINGS

THE FOLLOWING NOTE ARE TO HELP ENSURE SAFE AND EFFICIENT USE OF CRANES IN AND AROUND THE WORK SITE, PARTICULARLY NEAR EXISTING BUILDINGS. WHILE MINIMIZING RISKS TO OCCUPANTS AND PROPERTY

THIS NOTE APPLIES TO ALL CRANE OPERATIONS CONDUCTED WITHIN THE VICINITY OF EXISTING BUILDINGS ON THE WORK SITE

## **SAFETY CONSIDERATIONS:**

I**.SITE ASSESSMENT:** CONDUCT A THOROUGH ASSESSMENT OF THE WORK SITE TO IDENTIFY POTENTIAL HAZARDS. INCLUDING PROXIMITY TO EXISTING BUILDINGS. OVERHEAD POWER LINES. AND UNDERGROUND UTILITIES.

2.LOAD CAPACITY: ENSURE THAT THE CRANE'S LOAD CAPACITY IS APPROPRIATE FOR THE TASKS AT HAND AND THAT ALL LOADS ARE SECURELY FASTENED

3.WEATHER CONDITIONS: MONITOR WEATHER CONDITIONS CLOSELY, AS ADVERSE WEATHER CAN IMPACT CRANE STABILITY AND SAFETY

4.COMMUNICATION: ESTABLISH CLEAR COMMUNICATION PROTOCOLS BETWEEN CRANE OPERATORS, GROUND PERSONNEL, AND SITE SUPERVISORS TO ENSURE COORDINATED AND SAFE OPERATIONS.

5.EXCLUSION ZONES: DESIGNATE EXCLUSION ZONES AROUND THE CRANE'S OPERATING AREA TO PREVENT UNAUTHORIZED ACCESS AND ENSURE THE SAFETY OF ALL PERSONNEL

## **APPROVAL PROCESS:**

1.PRE-WORK REVIEW: ALL CRANE OPERATIONS MUST BE REVIEWED WITH THE CONSTRUCTION MANAGER, ARCHITECT, AND OWNER PRIOR TO COMMENCING. THIS REVIEW SHOULD INCLUDE A DETAILED DISCUSSION OF THE PLANNED ACTIVITIES. POTENTIAL RISKS, AND MITIGATION MEASURES.

2.WORK-PLAN SUBMISSION: A COMPREHENSIVE WORK-PLAN OUTLINING THE CRANE OPERATIONS MUST BE SUBMITTED IN WRITING TO THE CONSTRUCTION MANAGER AND ARCHITECT. THIS PLAN SHOULD INCLUDE:

- o A DETAILED DESCRIPTION OF THE CRANE'S SPECIFICATIONS AND CAPABILITIES.
- o A STEP-BY-STEP OUTLINE OF THE PLANNED CRANE ACTIVITIES.
- o RISK ASSESSMENT AND MITIGATION STRATEGIES. o EMERGENCY RESPONSE PROCEDURES.
- 3.APPROVAL: THE SUBMITTED WORK-PLAN IS SUBJECT TO APPROVAL BY THE CONSTRUCTION MANAGER AND ARCHITECT. NO CRANE OPERATIONS MAY COMMENCE UNTIL WRITTEN APPROVAL IS OBTAINED.

4.ONGOING MONITORING: ONCE APPROVED. CRANE OPERATIONS MUST BE CONTINUOUSLY MONITORED TO ENSURE COMPLIANCE WITH THE APPROVED WORK-PLAN AND TO ADDRESS ANY EMERGING SAFETY CONCERNS PROMPTLY.

FOR FURTHER INFORMATION, REVIEW PROJECT'S SPECIFICATIONS.

R E G F D P

S

TRITOI CONSTRUCTIO Main Office 550 7th Ave. 14th Floor New York, New York 10018 Upstate Office 1279 Route 300 1st Floor Newburgh, New York 12550


S.E.D. CONTROL NUMBER

48-06-01-06-0-001-026


12-20-2024 SHEET SIZE 30"x42" CVS

N.T.S FILE NO. 23505.02


FILE: Z:\E\23149100 F&D Brewster CSD\CADD Package 2\BHS C401-402.dwg

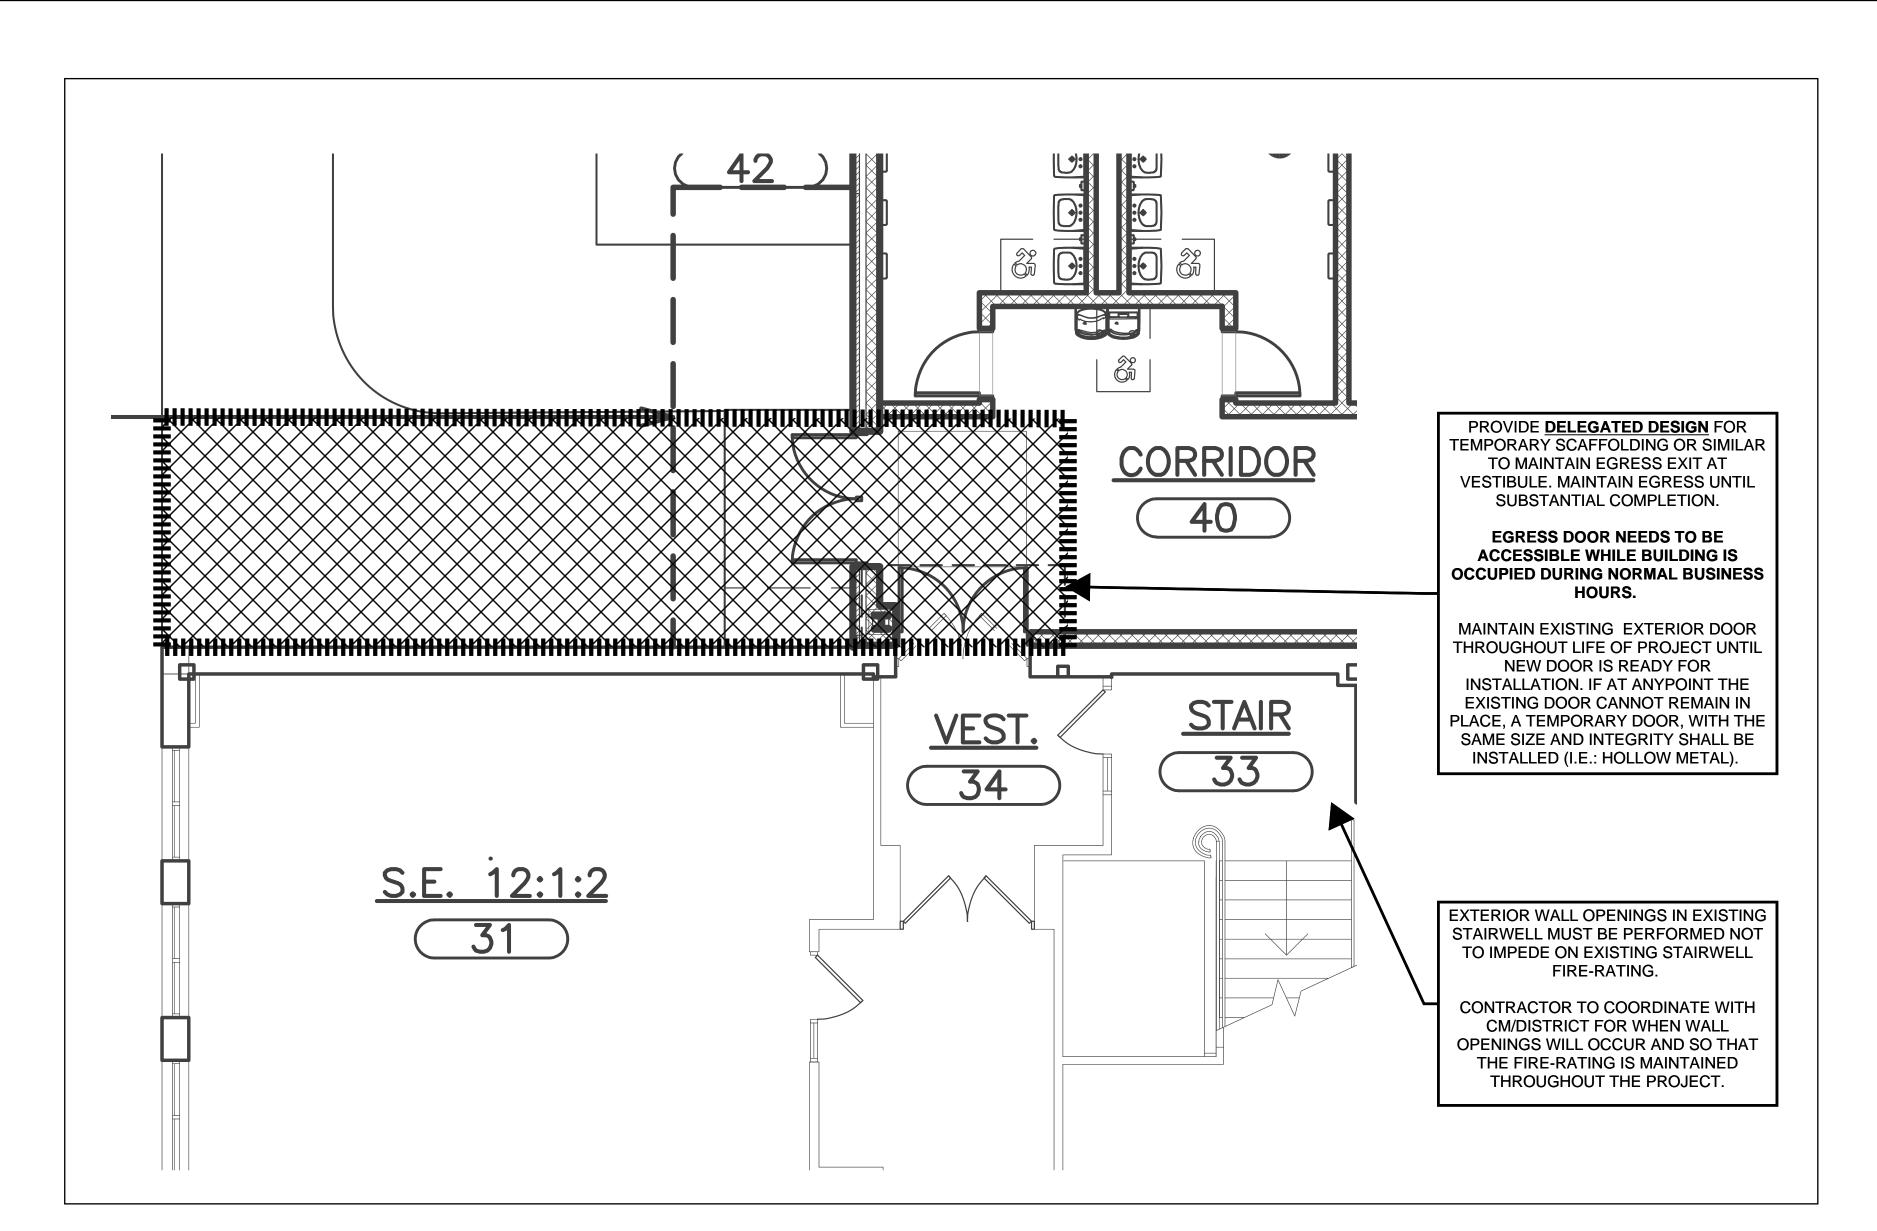

2 VESTIBULE 34 MAINTAINED EGRESS
SCALE: N.T.S.

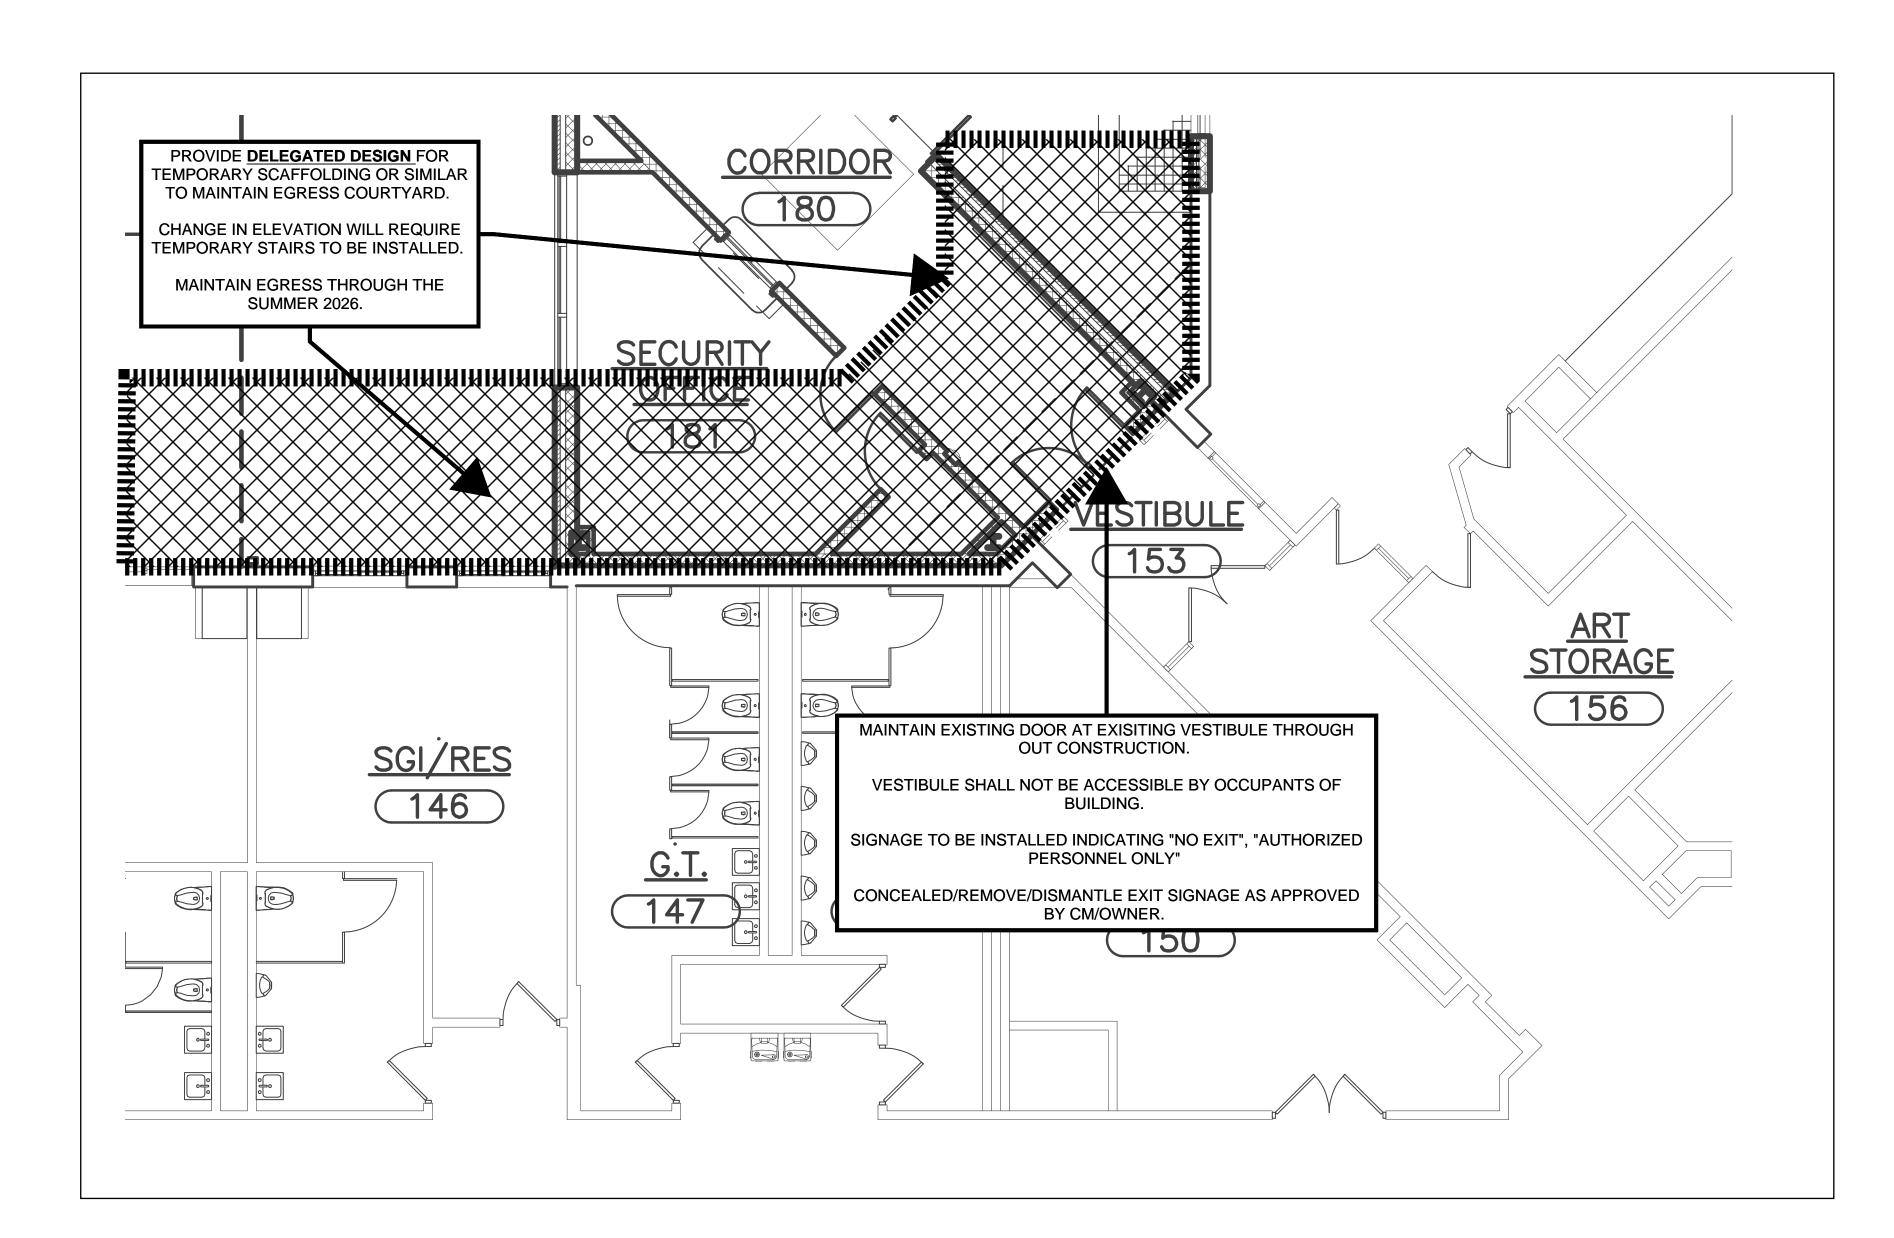

1) COURTYARD EGRESS THROUGH CONSTRUCTION

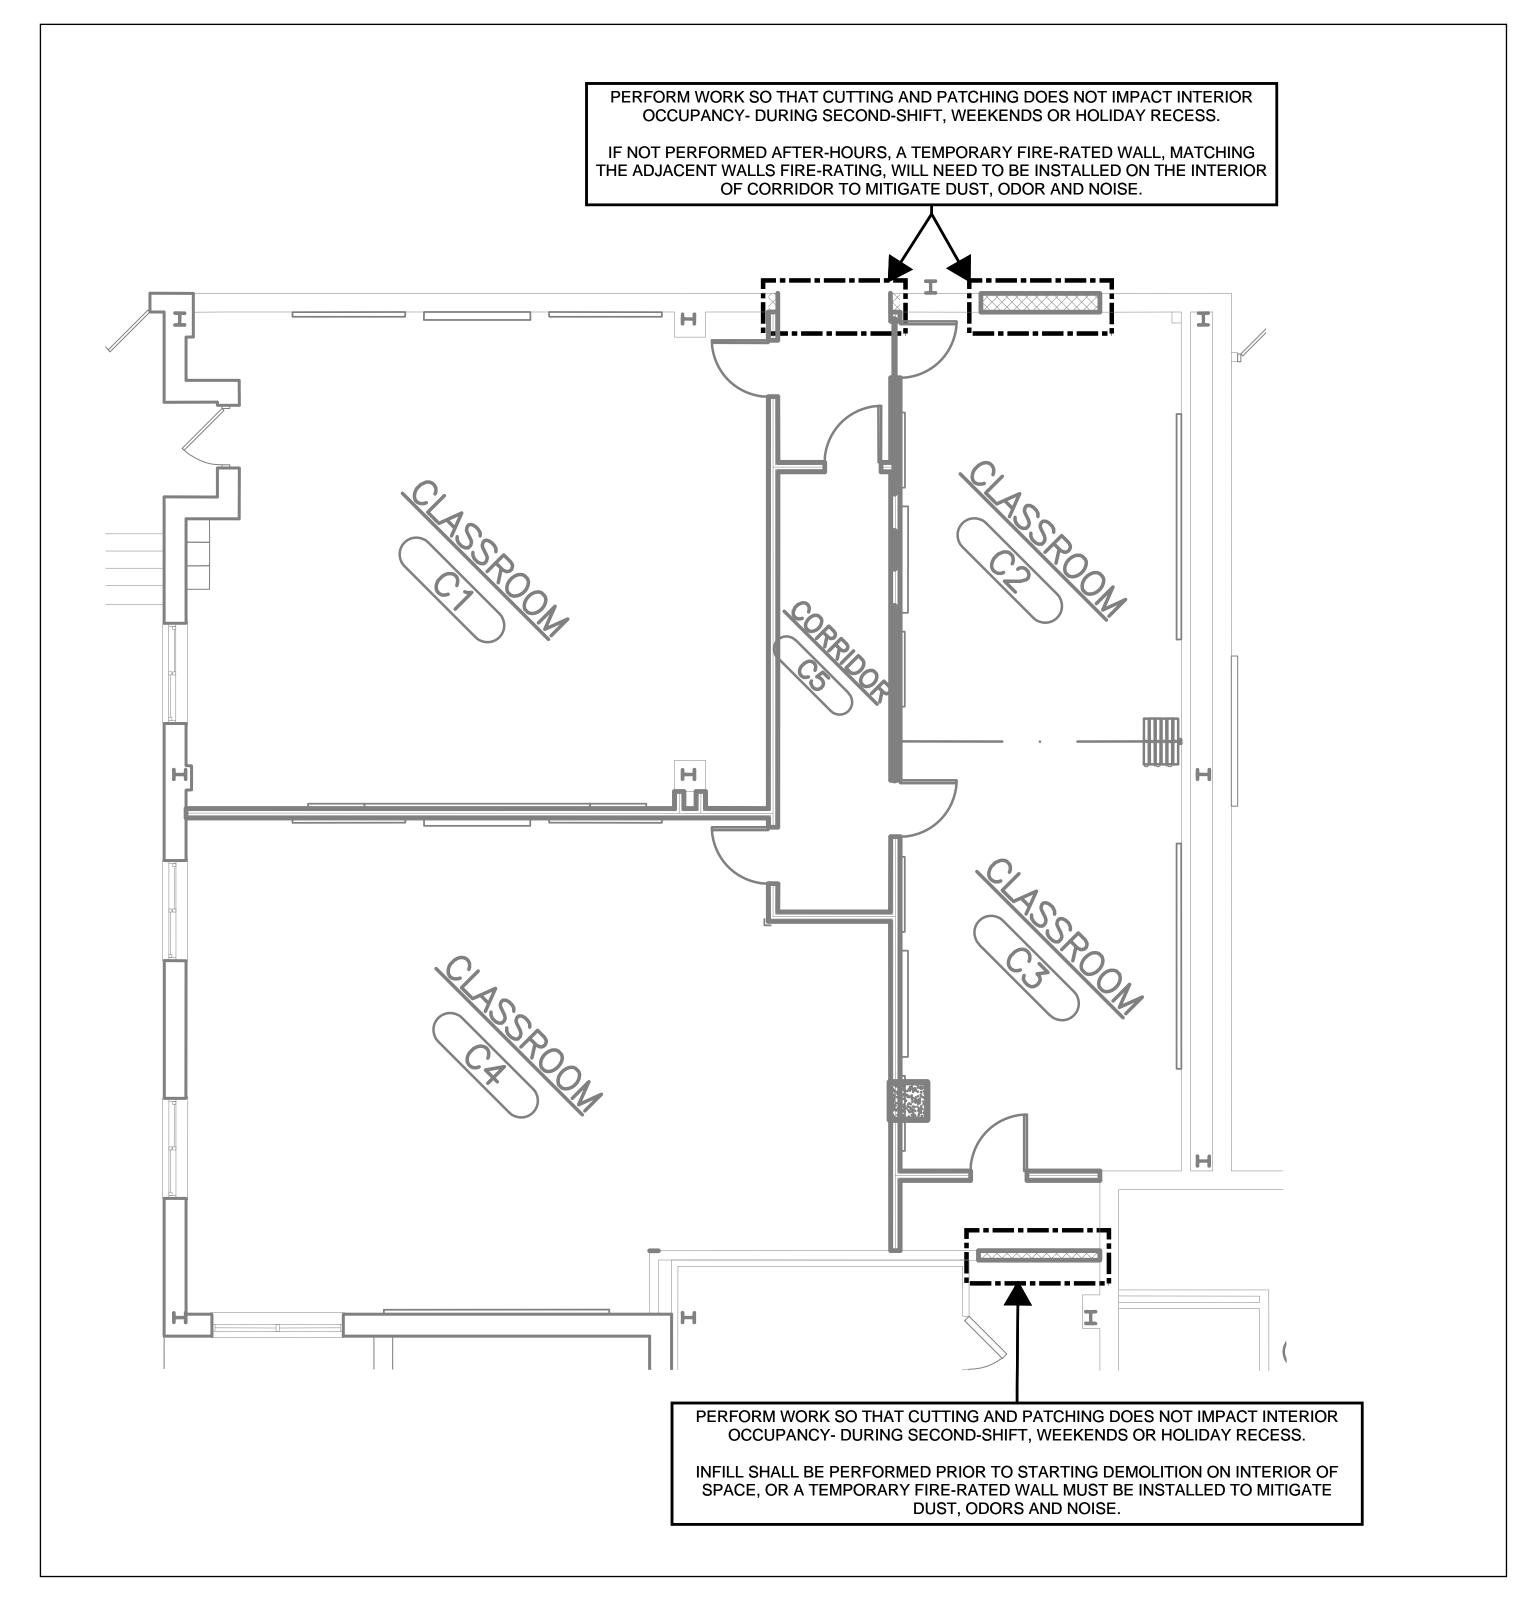

3 FORMER CAFETERIA INTERIOR RENOVATION

CONSTRUCTION Main Office 550 7th Ave. 14th Floor New York, New York 10018 Upstate Office 1279 Route 300 1st Floor Newburgh, New York 12550 S.E.D. CONTROL NUMBER: 48-06-01-06-0-001-026 01-09-2025 DATE

SHEET SIZE 30"x42"


N.T.S

DRAWN BY

FILE NO.

23505.02

FILE: Z:\E\23149100 F&D Brewster CSD\CADD Package 2\BHS C401—402.dwg

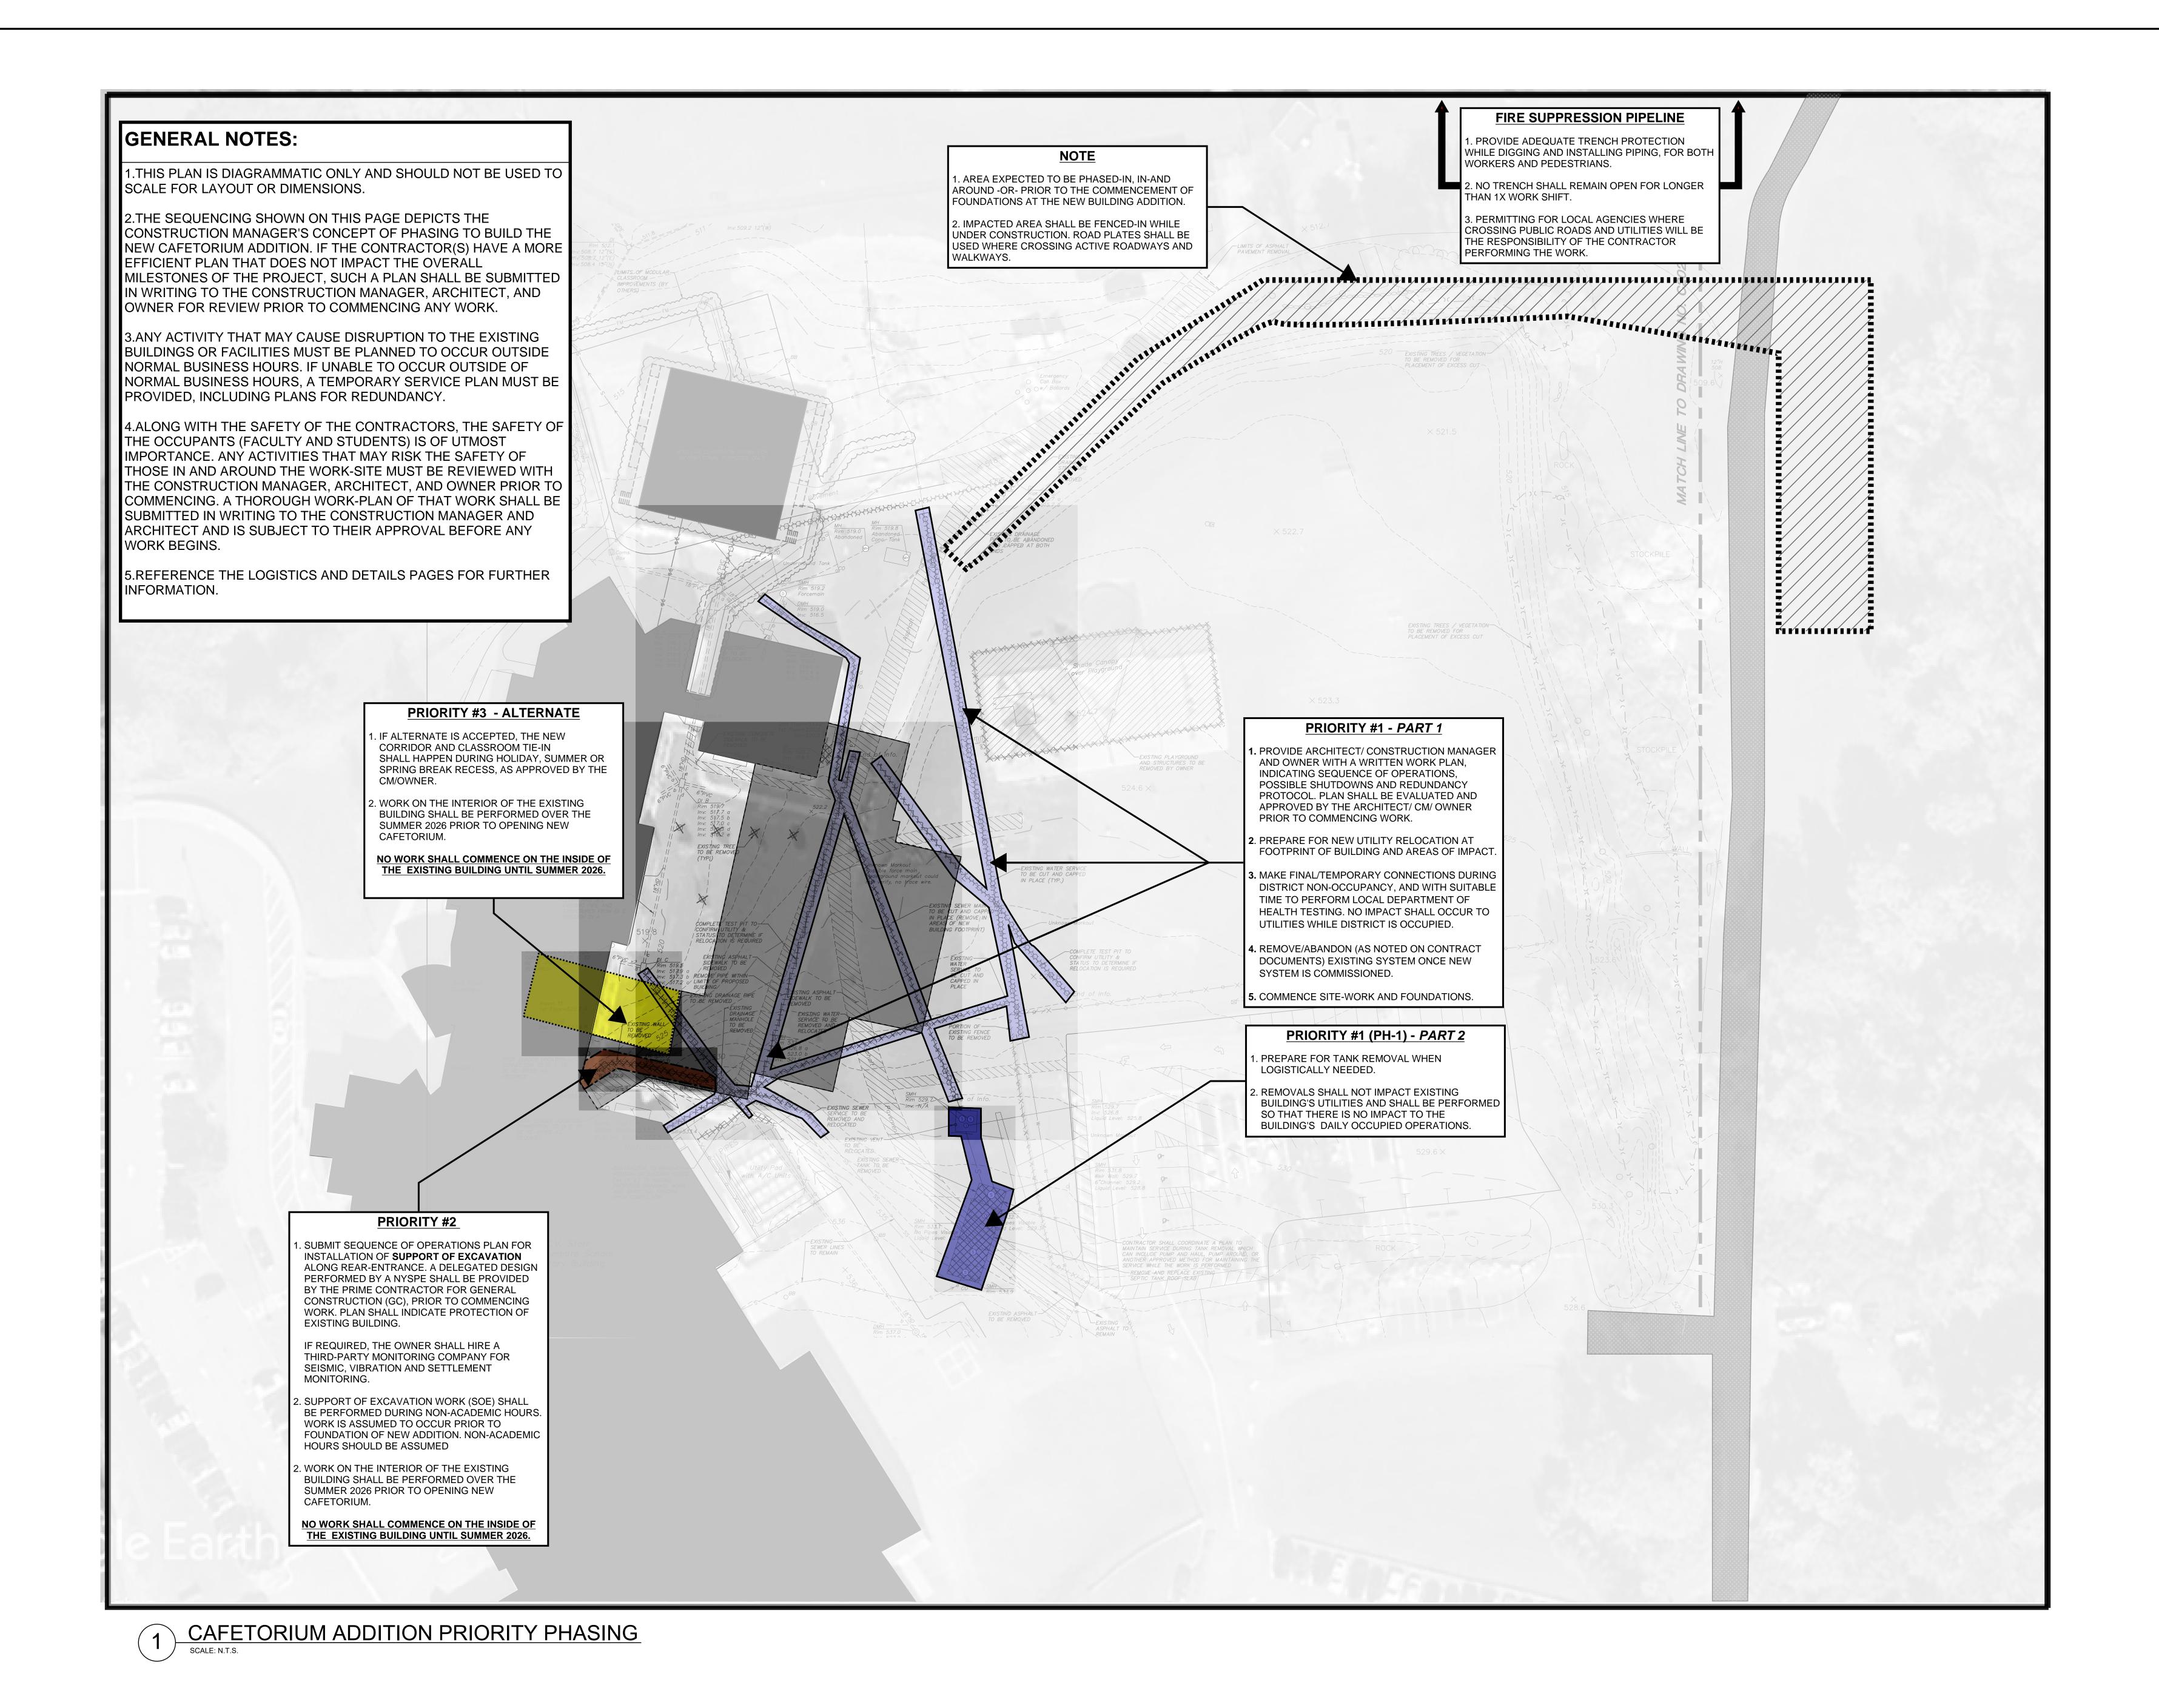

Z:\E\z3149100 FaD Brewster CJC

FILE: Z:\E\23149100 F&D Brewster CSD\CADD Package 2\BHS C401—402.dwg

FER USA CONGRESS ARCHITECTURAL WORKS COPYRIGHT ECTION ACT OF 1990 ALL IDEAS AND DESIGNS INCLUDING ATIVES THEREOF, ALL DRAWINGS AND SPECIFICATIONS SITTUTE THE ORIGINAL COPYRIGHT WORK BY FULLER AND SELO, P.C. (F&D). THE DRAWINGS AND SPECIFICATIONS AS RUMENTS OF SERVICE BY F&D ARE CREATED BY F&D FOR PROJECT ONLY AND REMAIN THE PRODUCT AND PROPERTY

PROTECTION ACT OF 19

DERIVATIVES THEREOF, 19

225–9690

1 225–9717 fax
INSTRUMENTS OF SERVI
THIS PROJECT ONLY AN

OF F&D. ANY REPRODU

S/PE 3 Garrett Place Carmel, NY 10512 (845) 225–9690 (845) 225–9717 (845) 225–971

FY ENGINEERING, SURVEYII
LANDSCAPE ARCHITECTUR.

FULLER
D'ANGELO
P.C.
ARCHITECTS
TELSI
PLANNERS

Main Office
550 7th Ave. 14th Floor
New York, New York 10018

Upstate Office
1279 Route 300 1st Floor
Newburgh, New York 12550

S.E.D. CONTROL NUMBER:

48-06-01-06-0-001-026

AFETORIUM ADDITION, INTERIOR
ENOVATIONS & RELATED WORK
FARM TO MARKET ROAD BREWSTER, NY 10509
AWING TITLE
HASING PLAN FOR NEW CAFETORIUM
DDITION

01-09-2025 ADDENDUM 03
DATE ISSUED TO

SHEET SIZE
30"x42"

CVS
PH100

FILE NO.

23505.02

DRAWN BY

#### BREWSTER CENTRAL SCHOOL DISTRICT C.V. STARR INTERMEDIATE SCHOOL CAFETORIUM ADDITION, INTERIOR RENOVATION & RELATED WORK SERVICE AND TELLER WINDOW UNITS

#### **SECTION 08 5659** SERVICE AND TELLER WINDOW UNITS

#### PART 1 GENERAL

#### SECTION INCLUDES 1.1

A. Service and teller window units.

#### RELATED REQUIREMENTS 1.2

Section 07 9200 - Joint Sealants: Sealing joints between frames and adjacent construction. A.

#### 1.3 REFERENCE STANDARDS

- ASTM B221 Standard Specification for Aluminum and Aluminum-Alloy Extruded Bars, Rods, Wire, A. Profiles, and Tubes: 2014.
- В. ASTM B221M - Standard Specification for Aluminum and Aluminum-Alloy Extruded Bars, Rods, Wire, Profiles, and Tubes (Metric); 2013.
- C. ITS (DIR) - Directory of Listed Products; current edition.

#### ADMINISTRATIVE REQUIREMENTS 1.4

- Coordinate work with adjacent materials specified in other sections and as indicated on drawings and A. approved shop drawings.
- В. Preinstallation Meeting: Prior to start of installation arrange a meeting on site to familiarize installer and installers of related work with requirements relating to this work.

#### **SUBMITTALS** 1.5

- See Section 01 3000 Administrative Requirements for submittal procedures. A.
- Product Data: Submit manufacturer's product data for specified products indicating materials, operation, В. glazing, finishes, and installation instructions.
- C. Shop Drawings: Indicate configuration, sizes, rough-in, mounting, anchors and fasteners, and installation clearances.
- Test Data: Test reports for specific window model and glazing to be furnished, showing compliance with D. all specified requirements; window and glazing may be tested separately, provided window test sample adequately simulates the glazing to be used.
- E. Samples for Selection of Finishes:
  - Applied Finishes: Color charts for factory finishes.
- F. Manufacturer Qualification Statement.
- Installer Qualification Statement. G.
- H. Warranty: Submit manufacturer warranty and ensure that forms have been completed in Brewster Central School District's name and registered with manufacturer.

#### **OUALITY ASSURANCE** 1.6

- Manufacturer Qualifications: Company specializing in manufacturing products specified in this section A. with at least ten years documented experience, and with ability to provide test reports showing that their standard manufactured products meet the specified requirements.
- Installer Qualifications: Company specializing in performing work of the type specified and with at least В. three years of documented experience.

#### 1.7 DELIVERY, STORAGE, AND HANDLING

- Deliver units in manufacturer's original packaging and unopened containers with identification labels A.
- B. Store units in area protected from exposure to weather and vandalism.

## BREWSTER CENTRAL SCHOOL DISTRICT C.V. STARR INTERMEDIATE SCHOOL CAFETORIUM ADDITION, INTERIOR RENOVATION & RELATED WORK SERVICE AND TELLER WINDOW UNITS

#### 1.8 WARRANTY

- A. See Section 01 7800 Closeout Submittals for additional warranty requirements.
- B. Provide manufacturer's warranty agreeing to repair or replace units and their components that fail in materials or workmanship within five years from Date of Substantial Completion.

#### **PART 2 PRODUCTS**

#### 2.1 MANUFACTURERS

- A. Service and Teller Window Units:
  - 1. Ready Access, Inc: www.ready-access.com/#sle.
  - 2. Substitutions: See Section 01 6000 Product Requirements.

#### 2.2 SERVICE AND TELLER WINDOW UNITS

- A. Location: Built within interior wall, as indicated on drawings.
- B. Window Type: Single Panel Slider.
  - 1. Operation: Manual.
  - 2. Window Size: 24 inch wide by 36 inch high (610 mm wide by 914 mm high).
  - Material: Aluminum.
    - a. Finish Color: As selected from manufacturer's standard colors and premium colors.
- C. Glazing at sliding window, vestibule location: 3/4-inch GE Lexgard MP-750 Laminate. 3-ply clear, extruded Lexan polycarbonate and acrylic laminate with Margard surface. Bullet-resistant security glazing, ASTM F 1233. UL 752, Level 1.
- D. Products:
  - Ready-Access Inc.
    - Ready@Ready-Access.com
    - a. 600 Series Single Panel Sliding
  - 2. Substitutions: See Section 01 6000 Product Requirements.

#### 2.3 ASSEMBLY COMPONENTS

- A. Windows: Factory-fabricated, finished, and glazed, with extruded aluminum frame and glazing stops; complete with hardware and anchors.
  - 1. Provide window units that are re-glazable from the secure side without dismantling the non-secure side of framing.
  - 2. Rigidly fit and secure joints and corners with internal reinforcement. Make joints and connections flush, hairline, and weatherproof. Fully weld corners.
  - 3. Apply factory finish to exposed surfaces.
  - 4. Wind Design: Design and size components to withstand dead loads and live loads caused by pressure and negative wind loads acting normal to plane of window as calculated in accordance with applicable code.

#### 2.4 MATERIALS

- A. Aluminum Extrusions: Minimum 1/8 inch (3.2 mm) thick frame and sash material complying with ASTM B221 and ASTM B221M.
  - 1. Finish: Tiger drylac series, powder coat.

#### 2.5 FINISHES

A. Color: To be selected by Architect from manufacturer's full range of standard and premium colors.

#### 2.6 ACCESSORIES

A. Hardware and Security Devices for Sliding Windows:

## BREWSTER CENTRAL SCHOOL DISTRICT C.V. STARR INTERMEDIATE SCHOOL CAFETORIUM ADDITION, INTERIOR RENOVATION & RELATED WORK SERVICE AND TELLER WINDOW UNITS

- 1. Auto-Lock Handle: Stainless steel auto-locking handle on all self-closing sliders to prevent intrusion.
- 2. Standard hardware for vertical lift window, with locks.

#### PART 3 EXECUTION

#### 3.1 EXAMINATION

- A. Verify that window openings are ready for installation of windows.
- B. Verify that correct embedded anchors are in place and in proper location; repair or replace anchors as required to achieve satisfactory installation.
- C. Notify Architect if conditions are not suitable for installation of units; do not proceed until conditions are satisfactory.

#### 3.2 INSTALLATION

- A. Install in accordance with manufacturer's instructions.
- B. Install units in correct orientation (inside/outside or secure/non-secure).
- C. Anchor units securely in manner so as to achieve performance specified.
- D. Separate metal members from concrete and masonry using bituminous paint or with products recommended in writing by the manufacturer for this purpose.
- E. Remove and replace defective work.

#### 3.3 ADJUSTING

A. Adjust operating components for smooth operation while also maintaining a secure, weather-tight enclosure and a tight fit at the contact points; lubricate operating hardware.

#### 3.4 CLEANING

- A. Remove protective material from factory finished surfaces.
- B. Clean exposed surfaces promptly after installation without damaging finishes.

#### 3.5 DEMONSTRATION

- A. Train Brewster Central School District's maintenance personnel to adjust, operate, and maintain operable units.
  - 1. Instructor: Manufacturer's training personnel.
  - 2. Location: At project site.
  - 3. Use operation and maintenance manual as training reference, supplemented with additional training materials as required.

#### 3.6 PROTECTION

A. Provide temporary protection to ensure that service and teller windows are without damage upon Date of Substantial Completion.

#### END OF SECTION

## Liberty Window Group 55 Sheer Plaza Plainview, NY 11803

## **Request for Information**

020

				RFI No.:	*
PROJECT INFORMAT	ION:				
Project Title:	Brewster- CV Starr				
Project #		Contract Registration No	.:	_	
	20 Farm To Market F				
	Brewster, NY 10509				
CM:				Date of Request:	1/8/2025
				Request By:	Eric Wright
				Date of Response:	
				Response By:	
INFORMATION REQU	EST:				
1. Please provide a sp	pec/ model for Alumir	num security transaction v	window TW1.		
Reference Drawing/Sp	ecifications/Previous R	RFI No./Other: Vision Pane	l Types- Dwg A701		
Ttoreronice Brawnig/ep		arrive, outlot. Violetti arre	11)poo 211g71101		
From:	Eric Wright		Telephone No.: (	516) 586-8565	
	Liberty Window Group	<u> </u>	_		
	Liberty William Group	,			
REPLY:					
Will be provided	l in Addendum#	3.			
	had ton				
From:		-ka	Telephone No.:		
FIOIII.	1/8/2025	170%	<del>_</del>		
	- <del></del>		rax INU		
Distribution					
2700120001					

CONTRACTOR'S REQUEST	FOR INTER	PRETATION NO	o. <u>56</u>	F&D RFI N	NO: 021
				(F&D USE)	)
NAME OF PROJECT:	CV Starr Ca	afetorium Additio	on, Interior Re	novation & Rela	ated Work
NAME OF OWNER:	Brewster Ce	entral School Dist	rict		
<b>FACILITY:</b>	CV Starr Int	termediate Schoo	ol		
DATE:	1/3/2025				
A/E PROJECT NO:	23505.02				
<b>ARCHITECT:</b>	Architect				
	45 Knollwoo	d Road, Elmsfor	d, NY 10523		
	Tel: 914-592	-4444; Fax: 91	4-592-1717		
	William Me	ans, RA	WilliamM@fu	llerdangelo.com	1
Refer to Section 00 2113		-			
FROM (CO. NAME):_			of Rockland	, Inc.	
	Joseph Fur	rtado			
Tel: 845-357-6537		E-mail:	joe@jose	phlombardo.	com
SUBJECT: Existing		1			
DISCIPLINE/TRADE:					
DWG./SPEC. REFERE					
QUESTION: Speci	fication Sec	ction 230993	and drawing	M203 has th	ne HVAC controls
tying into an existing					
system, Please prov	ide informa	ation on who's	inferstructu	ıre is operatiı	ng the existing
i <u>n place BMS syster</u>	n				
FIELD CONDITION	N				
DRAWING/SPEC					
DISCREPANCY					
OWNER CHANGE					
CLARIFICATION					
CONTRACTOR'S	SUGGESTIO	N (IF APPLICA	BLE):		
ANSWER The campus ATC control Technical Building Section 12E Commerce Dr. Ballston Spa, NY 120 914-747-1007	ervices, Inc.	-	/l- //	rent service pi	
ARCHITECT'S SIGNA	TURE:	Ruchard M.	/Tileo	DATE:	1-6-25

NAME OF OWNER: Br FACILITY: CV DATE: A/E PROJECT NO: 23: ARCHITECT: Ar 45 Te W Refer to Section 00 2113 Pa FROM (CO. NAME): N CONTACT NAME: Jir Tel:518-727-9335	(F&D USE)  V Starr Cafetorium Addition, Interior Renovation & Related Work  ewster Central School District  V Starr Intermediate School  1/7/25  505.02  chitect  Knollwood Road, Elmsford, NY 10523  1: 914-592-4444; Fax: 914-592-1717  illiam Means, RA WilliamM@fullerdangelo.com  r 1.13 for additional requirements.	
NAME OF OWNER: Br FACILITY: CV DATE: A/E PROJECT NO: 23: ARCHITECT: Ar 45 Te W Refer to Section 00 2113 Pa FROM (CO. NAME): N CONTACT NAME: Jir Tel:518-727-9335	ewster Central School District  7 Starr Intermediate School  1/7/25  505.02  chitect  Knollwood Road, Elmsford, NY 10523  1: 914-592-4444; Fax: 914-592-1717  illiam Means, RA WilliamM@fullerdangelo.com  r 1.13 for additional requirements.	
FACILITY: CV DATE: A/E PROJECT NO: 23: ARCHITECT: Ar 45 Te W Refer to Section 00 2113 Pa FROM (CO. NAME): N CONTACT NAME: Jir Tel:518-727-9335	V Starr Intermediate School  1/7/25  505.02  chitect  Knollwood Road, Elmsford, NY 10523  1: 914-592-4444; Fax: 914-592-1717  illiam Means, RA WilliamM@fullerdangelo.com  r 1.13 for additional requirements.	
DATE:	1/7/25 505.02 rchitect Knollwood Road, Elmsford, NY 10523 l: 914-592-4444; Fax: 914-592-1717 illiam Means, RA WilliamM@fullerdangelo.com r 1.13 for additional requirements.	
A/E PROJECT NO: 23: ARCHITECT: Ar  45  Te  W  Refer to Section 00 2113 Pa  FROM (CO. NAME): N  CONTACT NAME: Jir  Tel: 518-727-9335	chitect Knollwood Road, Elmsford, NY 10523 l: 914-592-4444; Fax: 914-592-1717 illiam Means, RA WilliamM@fullerdangelo.com r 1.13 for additional requirements.	
ARCHITECT: Ar 45 Te W Refer to Section 00 2113 Pa FROM (CO. NAME): N CONTACT NAME: Jir Tel: 518-727-9335	chitect Knollwood Road, Elmsford, NY 10523 l: 914-592-4444; Fax: 914-592-1717 illiam Means, RA WilliamM@fullerdangelo.com r 1.13 for additional requirements.	
45 Te W Refer to Section 00 2113 Pa FROM (CO. NAME): CONTACT NAME: Jir Tel: 518-727-9335	Knollwood Road, Elmsford, NY 10523 l: 914-592-4444; Fax: 914-592-1717 illiam Means, RA WilliamM@fullerdangelo.com r 1.13 for additional requirements.	
Te W Refer to Section 00 2113 Pa FROM (CO. NAME): CONTACT NAME: Jir Tel: 518-727-9335	l: 914-592-4444; Fax: 914-592-1717 illiam Means, RA WilliamM@fullerdangelo.com r 1.13 for additional requirements. lurzia	
Refer to Section 00 2113 Pa FROM (CO. NAME): N CONTACT NAME: Jir Tel: 518-727-9335	illiam Means, RA WilliamM@fullerdangelo.com r 1.13 for additional requirements. lurzia	
Refer to Section 00 2113 Pa FROM (CO. NAME): N CONTACT NAME: Jir Tel: 518-727-9335	r 1.13 for additional requirements. Iurzia	
FROM (CO. NAME): Name: Since S	lurzia	
CONTACT NAME:		
Tel: 518-727-9335		
	m Burns	_
	E-mail: jim@nurziaconstruction.com	
		•
DWG./SPEC. REFERENCE	E:	-
OUESTION:		
	oment - Confirm that equipment provided in addendum 2 will be added to manual and on food service plans.	
FIELD CONDITION		
DRAWING/SPEC		
		_
	GGESTION (IF APPLICABLE):	
ANSWER		
	nt cut sheets attached to Addendum #2 reflect the information	in the proje
manual and on the draw	wings.	

TRACTOR'S REQUEST	F&D RFI NO: 023 (F&D USE)
NAME OF PROJECT:	CV Starr Cafetorium Addition, Interior Renovation & Related Work
NAME OF OWNER:	Brewster Central School District
FACILITY:	CV Starr Intermediate School
DATE:	1/7/25
A/E PROJECT NO:	23505.02
ARCHITECT:	Architect
	45 Knollwood Road, Elmsford, NY 10523
	Tel: 914-592-4444; Fax: 914-592-1717
	William Means, RA WilliamM@fullerdangelo.com
Refer to Section 00 211 FROM (CO. NAME):	3 Par 1.13 for additional requirements.  Nurzia
CONTACT NAME: _	
Tel: 518-727-9335	E-mail: jim@nurziaconstruction.com
SUBJECT: \$106	
DISCIPLINE/TRADE:	
DWG./SPEC. REFERE	ENCE:
<b>OUESTION:</b>	
	eel going to be connected to existing steel or it will be a new addition , please clarify if columns (10) are needed. Please provide top of steel, details.
FIELD CONDITIO	N
	E
	SUGGESTION (IF APPLICABLE):
ANSWER	, , ,
1. New steel will be	connected to existing steel.
2. 10 columns are e	
3. NA	
ARCHITECT'S SIGNA	ATURE: DATE: 1/7/2025

	T FOR INTERPRETATION NO.9	F&D RFI NO: <mark>024</mark> (F&D USE)
NAME OF PROJECT	: CV Starr Cafetorium Addition, Interio	`
NAME OF OWNER:	· · · · · · · · · · · · · · · · · · ·	
FACILITY:	CV Starr Intermediate School	
DATE:	1/8/25	
A/E PROJECT NO:	23505.02	
ARCHITECT:	Architect	
	45 Knollwood Road, Elmsford, NY 105	523
	Tel: 914-592-4444; Fax: 914-592-171	17
	William Means, RA WilliamN	M@fullerdangelo.com
Refer to Section 00 21 FROM (CO. NAME):	13 Par 1.13 for additional requirements. Joe Lombardo Plumbing & Heat	ting of Rockland, Inc.
CONTACT NAME:		
<del>-</del>		ting@josephlombardo.com
Tel: 0-0-007-000	E-man, Oddina	
SUBJECT:	E-mail: estima	
SUBJECT:	Plumbina	
SUBJECT:	Plumbina	
DISCIPLINE/TRADE DWG./SPEC. REFER		and P103
DISCIPLINE/TRADE DWG./SPEC. REFER QUESTION: My est	: Plumbing ENCE: Drawing Plan P-Alt P-1 a	ind P103 1 States "see base bid work
DISCIPLINE/TRADE DWG./SPEC. REFER QUESTION: My est	: Plumbing  ENCE: Drawing Plan P-Alt P-1 a  timator tells me that Plan P-Alt P-	ind P103 1 States "see base bid work
DISCIPLINE/TRADE DWG./SPEC. REFER QUESTION: My esi sheet P103 for co	: Plumbing  ENCE: Drawing Plan P-Alt P-1 a  timator tells me that Plan P-Alt P-	ind P103 1 States "see base bid work
DISCIPLINE/TRADE DWG./SPEC. REFER QUESTION: My esi sheet P103 for col drainage shown	: Plumbing  ENCE: Drawing Plan P-Alt P-1 a  timator tells me that Plan P-Alt P-  ntinuation" now P103 is all gas pi	and P103 1 States "see base bid work pe work, there isnt any storr
DISCIPLINE/TRADE DWG./SPEC. REFER QUESTION: My est sheet P103 for col drainage shownFIELD CONDITION	e: Plumbing  ENCE: Drawing Plan P-Alt P-1 a  timator tells me that Plan P-Alt P-  ntinuation" now P103 is all gas pip	and P103 1 States "see base bid work pe work, there isnt any stori
DISCIPLINE/TRADE DWG./SPEC. REFER QUESTION: My esi sheet P103 for cod drainage shown FIELD CONDITIODRAWING/SPEC	ENCE: Drawing Plan P-Alt P-1 a timator tells me that Plan P-Alt P-ntinuation" now P103 is all gas pipon_	and P103 1 States "see base bid work pe work, there isnt any stori
DISCIPLINE/TRADE DWG./SPEC. REFER QUESTION: My est sheet P103 for col drainage shown FIELD CONDITIODRAWING/SPECDISCREPANCY_	ENCE: Drawing Plan P-Alt P-1 a Ence: Drawing Plan P-Alt P-1 a timator tells me that Plan P-Alt P-ntinuation" now P103 is all gas pipon	and P103 1 States "see base bid work pe work, there isnt any stori
DISCIPLINE/TRADE DWG./SPEC. REFER QUESTION: My est sheet P103 for co- drainage shown FIELD CONDITIODRAWING/SPECDISCREPANCYOWNER CHANG	ENCE: Drawing Plan P-Alt P-1 a timator tells me that Plan P-Alt P-ntinuation" now P103 is all gas pigon	and P103 1 States "see base bid work pe work, there isnt any storr
DISCIPLINE/TRADE DWG./SPEC. REFER QUESTION: My est sheet P103 for cod drainage shown FIELD CONDITIODRAWING/SPECDISCREPANCYOWNER CHANG XCLARIFICATION	ENCE: Drawing Plan P-Alt P-1 a Ence: Drawing Plan P-Alt P-1 a timator tells me that Plan P-Alt P-ntinuation" now P103 is all gas pipon	and P103 1 States "see base bid work pe work, there isnt any storr

	1411014	·-	
RACTOR'S REQUEST	FOR INTERPRETATION N	NO	F&D RFI NO:
			(F&D USE)
NAME OF PROJECT:	CV Starr Cafetorium Addit	tion, Interior Reno	vation & Related Work
NAME OF OWNER:	Brewster Central School Di	strict	
FACILITY:	CV Starr Intermediate Scho	ool	
DATE:	1/7/25		
A/E PROJECT NO:	23505.02		
ARCHITECT:	Architect		
	45 Knollwood Road, Elmsfo	ord, NY 10523	
	Tel: 914-592-4444; Fax: 9	14-592-1717	
	William Means, RA	WilliamM@fulle	rdangelo.com
Refer to Section 00 2113	Par 1.13 for additional requ	irements.	
FROM (CO. NAME):	Nurzia		
COMMITTED THROND.	Jim Burns		
	E-mail:	jim@nurziaco	nstruction.com
SUBJECT: Steel			
DISCIPLINE/TRADE: .			
DWG./SPEC. REFEREN	[CE:		
OUESTION:			
There is one AISC erecto will bid project.	r bidding the project. Please	provide a list of ce	tified erectors that
FIELD CONDITION			
DRAWING/SPEC _			
DISCREPANCY			
OWNER CHANGE			
CLARIFICATION _			
CONTRACTOR'S S	UGGESTION (IF APPLICA	ABLE):	
ANSWER This is not an RFI.			
	IMHA I MI		
ARCHITECT'S SIGNAT	TURE: VIVW // // // // // // // // // // // //	- KA	DATE: 1/8/2025

TRACTOR'S REQUES	T FOR INTERPRETATION NO. 1 F&D RFI NO: 026
	(F&D USE)
NAME OF PROJECT	: CV Starr Cafetorium Addition, Interior Renovation & Related Work
NAME OF OWNER:	Brewster Central School District
FACILITY:	CV Starr Intermediate School
DATE:	1/7/25
A/E PROJECT NO:	23505.02
ARCHITECT:	Architect
	45 Knollwood Road, Elmsford, NY 10523
	Tel: 914-592-4444; Fax: 914-592-1717
	William Means, RA William M@fullerdangelo.com
	13 Par 1.13 for additional requirements.
FROM (CO. NAME):_	
CONTACT NAME: _	
	E-mail: kbligh@ocsindustries.com
	Schedule Clarification
DISCIPLINE/TRADE	
	ENCE: A825 & 3/A800
	ling to the finish schedule, corridors C5 & C6 get HVT-1 &
but the	e drawings show QT-1 & QT-2 respectively.
FIELD CONDITIO	ON
	E
CLARIFICATION	N
	S SUGGESTION (IF APPLICABLE):
ANSWER	
Corridor C6 is HVT-2	2 and C5 is HVT-1.
	Mark 1 an
ARCHITECT'S SIGNA	ATURE: DATE: 1/8/2025

TRACTOR'S REQUEST	T FOR INTERPRETATION NO. 4 F&D RFI NO: 027	
	(F&D USE)	
NAME OF PROJECT:	: CV Starr Cafetorium Addition, Interior Renovation & Related Work	
NAME OF OWNER:	Brewster Central School District	
<b>FACILITY:</b>	CV Starr Intermediate School	
DATE:	1/8/25	
A/E PROJECT NO:	23505.02	
ARCHITECT:	Architect	
	45 Knollwood Road, Elmsford, NY 10523	
	Tel: 914-592-4444; Fax: 914-592-1717	
	William Means, RA William M@fullerdangelo.com	
	13 Par 1.13 for additional requirements.	
	DSI Mechanical Contractors	
	Eric Schmauch	
	L4 E-mail:eschmauch@dsi.us	
SUBJECT: Duct C	Cleaning Alternate?	
DISCIPLINE/TRADE:		
	ENCE:Drawing CVS-M001	
QUESTION: Under	r Project Note there is a paragraph that mentions	
	rnate: Provide professional duct cleaning in the work area.	
	e is no Alternate for this on the bid form or in the specs.	
	Id the duct cleaning be included in the base bid or should the	note
	N be deleted?	
DRAWING/SPEC		
DISCREPANCY_		
OWNER CHANG	<u>E</u>	
	N	
CONTRACTOR'S	S SUGGESTION (IF APPLICABLE):	
ANSWER Note will be deleted	l via Addendum.	
	for 1.1 cm	
A D CHIMP COMP CLOSS	ATURE:	
ARCHITECT'S SIGNA	ATURE: DATE: 17072023	

ONTRACTOR'S REQUEST	FOR INTERPRETATION N	NO. <u>1</u>	F&D RFI NO: <u>028</u>	
			(F&D USE)	
NAME OF PROJECT:	CV Starr Cafetorium Addit	ion, Interior Renov	ation & Related Work	
NAME OF OWNER:	Brewster Central School Dis	strict		
<b>FACILITY:</b>	CV Starr Intermediate Scho	ool		
DATE:	01/06/25			
A/E PROJECT NO:	23505.02			
ARCHITECT:	Architect			
	45 Knollwood Road, Elmsfo	ord, NY 10523		
	Tel: 914-592-4444; Fax: 9	14-592-1717		
	William Means, RA	WilliamM@fuller	dangelo.com	
	3 Par 1.13 for additional requ			
FROM (CO. NAME):_				_
	Kurt Ryker			
Tel: <u>203-744-278</u>	OE-mail: _	kryker@barre	ttroofing.com	-
DISCIPLINE/TRADE:	Roofing			_
	ENCE: <u>A625</u>			_
			r barrier over steel & cor	<del>_</del>
	•		<u>board. Is a vapor barrier</u>	
			te decks? 075419 does i	
			625.	_
FIELD CONDITIO	N			-
DRAWING/SPEC	075419			_
DISCREPANCY_				_
OWNER CHANGE	Ε			-
CLARIFICATION				-
CONTRACTOR'S	SUGGESTION (IF APPLICA	ABLE):		-
ANSWER				
	uired over substrate boar	d.		
2. Substrate board i	s 5/8" DensDeck.		-	,
	hi.d.t.an			
	M\ <del>L</del> AL	- be	1/9/2025	,
ARCHITECT'S SIGNA	ATURE:	PA,	DATE: 1/8/2025	-

TRACTOR'S REQUEST	FOR INTERPRETATION NO. 1	F&D RFI NO: 029
		(F&D USE)
NAME OF PROJECT:	CV Starr Cafetorium Addition, Interior I	Renovation & Related Work
NAME OF OWNER:	<b>Brewster Central School District</b>	
FACILITY:	CV Starr Intermediate School	
DATE:	1/7/25	
A/E PROJECT NO:	23505.02	
ARCHITECT:	Architect	
	45 Knollwood Road, Elmsford, NY 10523	
	Tel: 914-592-4444; Fax: 914-592-1717	
	William Means, RA William M@	fullerdangelo.com
	3 Par 1.13 for additional requirements.	
FROM (CO. NAME):_	DSI Mechanical Contractors	
CONTACT NAME: _	Eric Schmauch	
Tel: <u>(845)232-241</u>	4 E-mail: eschma	auch@dsi.us
SUBJECT:Anti-M	icrobial Ductwork	
DISCIPLINE/TRADE:		
	NCE:Spec 233113-2.4.F	
QUESTION: Specs	mention anti-microbial coating	on ductwork but do not
specif	ically call for it. It is very	expensive. Is anti-microbi
coatin	g required?	
	N	
	2	
	SUGGESTION (IF APPLICABLE):	
ANSWER	a shall apply apply to factory spiral (re-	and and aval) duate in the project
Anti-microbiai coatin	g shall apply only to factory spiral (rou	und and oval) ducts in the project
	100 2 1.0	
ARCHITECT'S SIGNA	TURE: Kuchard M. Sileo	<b>DATE:</b> 1-8-25

DATE: <u>1/7/25</u> A/E PROJECT NO: 23505.02	TRACTOR'S REQUEST	FOR INTERPRETATION NO. 1	F&D RFI NO: 031
NAME OF OWNER: Brewster Central School District  FACILITY: CV Starr Intermediate School  DATE: 1/7/25  A/E PROJECT NO: 23505.02  ARCHITECT: Architect  45 Knollwood Road, Elmsford, NY 10523  Tel: 914-592-4444; Fax: 914-592-1717  William Means, RA WilliamM@fullerdangelo.com  Refer to Section 00 2113 Par 1.13 for additional requirements.  FROM (CO. NAME): DSI Mechanical Contractors  CONTACT NAME: Eric Schmauch  Tel: (845)232-2414 E-mail: eschmauch@dsi.us  SUBJECT: Thickness of Duct Lining  DISCIPLINE/TRADE: HVAC  DWG./SPEC. REFERENCE: Specs 230715-3.7.B & 233113-3.9.F  QUESTION: Duct Insulation spec calls for 1" Duct liner and Ductwork spec calls for 1-1/2" Thick duct liner on Suppl and Return ductwork. Please clarify thickness required.  FIELD CONDITION  DRAWING/SPEC  DISCREPANCY  OWNER CHANGE  CLARIFICATION  CONTRACTOR'S SUGGESTION (IF APPLICABLE):  ANSWER			(F&D USE)
FACILITY: CV Starr Intermediate School  DATE: 1/7/25  A/E PROJECT NO: 23505.02  ARCHITECT: Architect	NAME OF PROJECT:	CV Starr Cafetorium Addition, Interio	r Renovation & Related Work
DATE: 1/7/25  A/E PROJECT NO: 23505.02  ARCHITECT: Architect	NAME OF OWNER:	<b>Brewster Central School District</b>	
A/E PROJECT NO: 23505.02  ARCHITECT: Architect  45 Knollwood Road, Elmsford, NY 10523  Tel: 914-592-4444; Fax: 914-592-1717  William Means, RA WilliamM@fullerdangelo.com  Refer to Section 00 2113 Par 1.13 for additional requirements.  FROM (CO. NAME): DSI Mechanical Contractors  CONTACT NAME: Eric Schmauch  Tel: (845)232-2414 E-mail: eschmauch@dsi.us  SUBJECT: Thickness of Duct Lining  DISCIPLINE/TRADE: HVAC  DWG/SPEC. REFERENCE: Specs 230715-3.7.B & 233113-3.9.F  QUESTION: Duct Insulation spec calls for 1" Duct liner and  Ductwork spec calls for 1-1/2" Thick duct liner on Suppl and Return ductwork. Please clarify thickness required.  FIELD CONDITION  DRAWING/SPEC  DISCREPANCY  OWNER CHANGE  CLARIFICATION  CONTRACTOR'S SUGGESTION (IF APPLICABLE):	FACILITY:	CV Starr Intermediate School	
ARCHITECT: Architect  45 Knollwood Road, Elmsford, NY 10523  Tel: 914-592-4444; Fax: 914-592-1717  William Means, RA WilliamM@fullerdangelo.com  Refer to Section 00 2113 Par 1.13 for additional requirements.  FROM (CO. NAME): DSI Mechanical Contractors  CONTACT NAME: Eric Schmauch  Tel: (845)232-2414 E-mail: eschmauch@dsi.us  SUBJECT: Thickness of Duct Lining  DISCIPLINE/TRADE: HVAC  DWG./SPEC. REFERENCE: Specs 230715-3.7.B & 233113-3.9.F  QUESTION: Duct Insulation spec calls for 1" Duct liner and  Ductwork spec calls for 1-1/2" Thick duct liner on Suppl and Return ductwork. Please clarify thickness required.  FIELD CONDITION  DRAWING/SPEC  DISCREPANCY  OWNER CHANGE  CLARIFICATION  CONTRACTOR'S SUGGESTION (IF APPLICABLE):  ANSWER	DATE:	1/7/25	
Tel: 914-592-4444; Fax: 914-592-1717 William Means, RA WilliamM@fullerdangelo.com  Refer to Section 00 2113 Par 1.13 for additional requirements.  FROM (CO. NAME):  DSI Mechanical Contractors  CONTACT NAME:  Eric Schmauch  Tel: (845)232-2414  E-mail: eschmauch@dsi.us  SUBJECT: Thickness of Duct Lining  DISCIPLINE/TRADE: HVAC  DWG./SPEC. REFERENCE: Specs 230715-3.7.B & 233113-3.9.F  QUESTION: Duct Insulation spec calls for 1" Duct liner and  Ductwork spec calls for 1-1/2" Thick duct liner on Suppl and Return ductwork. Please clarify thickness required.  FIELD CONDITION  DRAWING/SPEC  DISCREPANCY  OWNER CHANGE  CLARIFICATION  CONTRACTOR'S SUGGESTION (IF APPLICABLE):  ANSWER	A/E PROJECT NO:	23505.02	
Tel: 914-592-4444; Fax: 914-592-1717 William Means, RA WilliamM@fullerdangelo.com  Refer to Section 00 2113 Par 1.13 for additional requirements.  FROM (CO. NAME): DSI Mechanical Contractors  CONTACT NAME: Eric Schmauch  Tel: _(845)232-2414	ARCHITECT:	Architect	
William Means, RA WilliamM@fullerdangelo.com Refer to Section 00 2113 Par 1.13 for additional requirements. FROM (CO. NAME): DSI Mechanical Contractors  CONTACT NAME: Eric Schmauch Tel: (845)232-2414		45 Knollwood Road, Elmsford, NY 1052	23
Refer to Section 00 2113 Par 1.13 for additional requirements.  FROM (CO. NAME): DSI Mechanical Contractors  CONTACT NAME: Eric Schmauch  Tel: (845)232-2414		Tel: 914-592-4444; Fax: 914-592-1717	7
FROM (CO. NAME): DSI Mechanical Contractors  CONTACT NAME: Eric Schmauch  Tel: (845)232-2414		William Means, RA William M	@fullerdangelo.com
CONTACT NAME: Eric Schmauch  Tel: (845)232-2414	Refer to Section 00 2113	3 Par 1.13 for additional requirements.	
Tel:(845)232-2414	FROM (CO. NAME):_	DSI Mechanical Contractors	
SUBJECT:Thickness of Duct Lining  DISCIPLINE/TRADE:HVAC  DWG,/SPEC.REFERENCE:Specs 230715-3.7.B & 233113-3.9.F  QUESTION:Duct Insulation spec calls for 1" Duct liner and	CONTACT NAME: _	Eric Schmauch	
DISCIPLINE/TRADE: HVAC  DWG./SPEC. REFERENCE: Specs 230715-3.7.B & 233113-3.9.F  QUESTION: Duct Insulation spec calls for 1" Duct liner and  Ductwork spec calls for 1-1/2" Thick duct liner on Suppl and Return ductwork. Please clarify thickness required.  FIELD CONDITION  DRAWING/SPEC  DISCREPANCY  OWNER CHANGE  CLARIFICATION  CONTRACTOR'S SUGGESTION (IF APPLICABLE):  ANSWER	Tel: <u>(845)232-241</u>	4 E-mail: esch	mauch@dsi.us
DWG./SPEC. REFERENCE: Specs 230715-3.7.B & 233113-3.9.F  QUESTION: Duct Insulation spec calls for 1" Duct liner and  Ductwork spec calls for 1-1/2" Thick duct liner on Suppl and Return ductwork. Please clarify thickness required.  FIELD CONDITION  DRAWING/SPEC  DISCREPANCY  OWNER CHANGE  CLARIFICATION  CONTRACTOR'S SUGGESTION (IF APPLICABLE):  ANSWER	SUBJECT:Thickn	ess of Duct Lining	
QUESTION:Duct Insulation spec calls for 1" Duct liner and	DISCIPLINE/TRADE:	HVAC	
QUESTION:Duct Insulation spec calls for 1" Duct liner and	DWG./SPEC. REFERE	NCE: Specs 230715-3.7.B & 2	233113-3.9.F
and Return ductwork. Please clarify thickness required.  FIELD CONDITION  DRAWING/SPEC  DISCREPANCY  OWNER CHANGE  CLARIFICATION  CONTRACTOR'S SUGGESTION (IF APPLICABLE):  ANSWER			
and Return ductwork. Please clarify thickness required.  FIELD CONDITION  DRAWING/SPEC  DISCREPANCY  OWNER CHANGE  CLARIFICATION  CONTRACTOR'S SUGGESTION (IF APPLICABLE):  ANSWER	Ductw	ork spec calls for 1-1/2" Thi	ck duct liner on Supply
DRAWING/SPEC  DISCREPANCY  OWNER CHANGE  CLARIFICATION  CONTRACTOR'S SUGGESTION (IF APPLICABLE):  ANSWER			
DRAWING/SPEC  DISCREPANCY  OWNER CHANGE  CLARIFICATION  CONTRACTOR'S SUGGESTION (IF APPLICABLE):  ANSWER			
DRAWING/SPEC  DISCREPANCY  OWNER CHANGE  CLARIFICATION  CONTRACTOR'S SUGGESTION (IF APPLICABLE):  ANSWER	FIELD CONDITIO	N	
DISCREPANCYOWNER CHANGECLARIFICATIONCONTRACTOR'S SUGGESTION (IF APPLICABLE):ANSWER			
OWNER CHANGE  CLARIFICATION  CONTRACTOR'S SUGGESTION (IF APPLICABLE):  ANSWER			
CLARIFICATION CONTRACTOR'S SUGGESTION (IF APPLICABLE): ANSWER			
CONTRACTOR'S SUGGESTION (IF APPLICABLE):ANSWER			
ANSWER			
in add minig to doodplable milete opcomed to dooden parpooce (milimi to		ceptable where specified for acou	ustic purposes (within 15ft o
blower). However 1" thickness does not meet R-6 energy code requirement	]	•	
ducts located in unconditioned spaces. At those locations and where lining	,		•
only thermal insulation, 1.5" thickness is required.			
// O A A A: A		// O 1 4 A A	
ARCHITECT'S SIGNATURE: Kuhan M. Julio DATE: 1-8-25	ARCHITECT'S SIGNA	TURE: Kuchard M. Sileo	DATE:1-8-25
Note: review and any responses to this request for information by the architect/engineer is strictly			
design intent only and does not constitute acknowledgement or acceptance of any cost or schedule implications unless specifically presented by the contractor. By submission of this request for information of the contractor of th			

the contractor assumes all responsibility in the absence of an approved change order or work directive.

	F&D RFI NO: 032 F&D RFI NO: 032	
	(F&D USE)	
NAME OF PROJECT:	CV Starr Cafetorium Addition, Interior Renovation & Related Work	
NAME OF OWNER:	Brewster Central School District	
FACILITY:	CV Starr Intermediate School	
DATE:	1/7/25	
A/E PROJECT NO:	23505.02	
ARCHITECT:	Architect	
	45 Knollwood Road, Elmsford, NY 10523	
	Tel: 914-592-4444; Fax: 914-592-1717	
	William Means, RA William M@fullerdangelo.com	
	3 Par 1.13 for additional requirements.	
FROM (CO. NAME):_	DSI Mechanical Contractors	
CONTACT NAME:	Eric Schmauch	
Tel: (845)232-241	4 E-mail:eschmauch@dsi.us	
SUBJECT:Temper	rature Control Specs	
DISCIPLINE/TRADE:		
DWG./SPEC. REFERE		
	e a spec for Sequence of Operation but no specificat	ion
	the actual temperature controls requirements. Please	
Also :	is there a preferred Temperature Control vendor for	the
	1 3::	
schoo	ol district?	
schoo	ol district?	
schoolFIELD CONDITIONDRAWING/SPEC	ol district?	
schoolFIELD CONDITIONDRAWING/SPECDISCREPANCY	ol district?	
	ol district?  N  E	
schoolFIELD CONDITIONDRAWING/SPECDISCREPANCYOWNER CHANGECLARIFICATION	ol district?  N  E	
schoolFIELD CONDITIONDRAWING/SPECDISCREPANCYOWNER CHANGECLARIFICATIONCONTRACTOR'S	ol district?  N  E	
	ol district?  ON	
FIELD CONDITIONDRAWING/SPECDISCREPANCYOWNER CHANGECLARIFICATIONCONTRACTOR'S SANSWER Controls scope is dependent of the control of the cont	E	

implications unless specifically presented by the contractor. By submission of this request for information, the contractor assumes all responsibility in the absence of an approved change order or work directive.

design intent only and does not constitute acknowledgement or acceptance of any cost or schedule

### Liberty Window Group 55 Sheer Plaza Plainview, NY 11803

## **Request for Information**

033

RFI No.: 2

PROJECT INFORMAT	ION:				
Project Title:	Brewster- CV Starr				
Project #		Contract Registration No.:			
Project Location:	20 Farm To Market R	oad			
	Brewster, NY 10509				
CM:				Date of Request:	1/8/2025
				Request By:	
				Date of Response:	
				Response By:	
-				_	
INFORMATION REQUI	EST:				
1. Door schedule show	ws door 100 as 45min	Fire Rated FRP door but no I	Fire Rated Glazing. Pl	ease clarify	
2. Door schedule shows door	135 with 0 & 90 Min Fire Rating	g. Please clarify if door is fire rated.			
Reference Drawing/Spe	ecifications/Previous RI	FI No./Other: Door Schedule	<b>A-700</b>		
From:	Eric Wright		Telephone No.: <u>(</u> 5	16) 586-8565	
_				•	
-			_		
REPLY:					
1. Provide insula	ated fire rated gla	azing.			
2. 90 minute rati	ng.				
	Mark L. Dr				
From:	///// <del> </del>	-ka	Telephone No.:		
FIOIII.		1-3	Fax No.:		
-		_	F dx 110		
Distribution					

TRACTOR'S REQUEST	FOR INTERPRETATION NO. 14 F&D RFI NO: 034 (F&D USE)
NAME OF PROJECT:	CV Starr Cafetorium Addition, Interior Renovation & Related Work
NAME OF OWNER:	Brewster Central School District
FACILITY:	CV Starr Intermediate School
DATE:	1/9/25
A/E PROJECT NO:	23505.02
ARCHITECT:	Architect
	45 Knollwood Road, Elmsford, NY 10523
	Tel: 914-592-4444; Fax: 914-592-1717
	William Means, RA WilliamM@fullerdangelo.com
Refer to Section 00 2113 FROM (CO. NAME):	Par 1.13 for additional requirements. Nurzia
CONTACT NAME:	Jim Burns
	E-mail: jim@nurziaconstruction.com
SUBJECT: A162 Inter	ior Elevations - Cafetorium and Stage
DISCIPLINE/TRADE:	
	NCE:
<b>OUESTION:</b>	
A162 Elevations 1 and 2	indicate skim coat. Provide specification for skim coat.
FIELD CONDITION	N
	SUGGESTION (IF APPLICABLE):
ANSWER Standard cement pa	
ARCHITECT'S SIGNA	TURE: DATE: 1/9/2025

NAME OF OWNER: Bree FACILITY: CV DATE: 1/A/E PROJECT NO: 2356 ARCHITECT: Arc 45 F  Tel: Will Refer to Section 00 2113 Par FROM (CO. NAME): Pic CONTACT NAME: To 914-233-9990 Tel: Masonry DISCIPLINE/TRADE: DWG./SPEC. REFERENCE QUESTION: 1. Alt. 2 colors and does 2. Please confirm	E-mail: tonym@pierotticorp.com	— —
NAME OF OWNER: Bree FACILITY: CV DATE: 1/A/E PROJECT NO: 2356 ARCHITECT: Arc 45 F  Tel: Will Refer to Section 00 2113 Par FROM (CO. NAME): Pic CONTACT NAME: To 914-233-9990 Tel: Masonry DISCIPLINE/TRADE: DWG./SPEC. REFERENCE QUESTION: 1. Alt. 2 colors and does 2. Please confirm	Starr Intermediate School  (8/25  05.02  Chitect  Knollwood Road, Elmsford, NY 10523  2914-592-4444; Fax: 914-592-1717  Iliam Means, RA WilliamM@fullerdangelo.com  1.13 for additional requirements. erotti Corp.  Ony Monaco  E-mail: tonym@pierotticorp.com	— —
FACILITY: CV DATE: 1/A/E PROJECT NO: 2356 ARCHITECT: Arc 45 F  Tel: Will Refer to Section 00 2113 Par FROM (CO. NAME): Pic CONTACT NAME: To 1914-233-9990 Tel: Masonry DISCIPLINE/TRADE: DWG./SPEC. REFERENCE QUESTION: 1. Alt. 2 colors and does 2. Please confirm	Starr Intermediate School (8/25 05.02 chitect Knollwood Road, Elmsford, NY 10523 c 914-592-4444; Fax: 914-592-1717 cliam Means, RA WilliamM@fullerdangelo.com 1.13 for additional requirements. erotti Corp. cony Monaco  E-mail: tonym@pierotticorp.com	— —
DATE: 1/A/E PROJECT NO: 2350 ARCHITECT: Arc 45 F Tel: Will Refer to Section 00 2113 Par FROM (CO. NAME): Pic CONTACT NAME: To 914-233-9990 Tel: Masonry DISCIPLINE/TRADE: DWG./SPEC. REFERENCE QUESTION: 1. Alt. 2 colors and does 2. Please confirm	05.02 Chitect Knollwood Road, Elmsford, NY 10523 E 914-592-4444; Fax: 914-592-1717 Cliam Means, RA WilliamM@fullerdangelo.com 1.13 for additional requirements. erotti Corp. Cony Monaco  E-mail: tonym@pierotticorp.com	— —
ARCHITECT: Arc  45 F  Tel:  Will  Refer to Section 00 2113 Par  FROM (CO. NAME):  CONTACT NAME:  10 914-233-9990  SUBJECT:  Masonry  DISCIPLINE/TRADE:  DWG./SPEC. REFERENCE QUESTION:  2 colors and does  2. Please confirm	Chitect  Knollwood Road, Elmsford, NY 10523  2 914-592-4444; Fax: 914-592-1717  Cliam Means, RA WilliamM@fullerdangelo.com  1.13 for additional requirements.  erotti Corp.  Cony Monaco  E-mail: tonym@pierotticorp.com	
Tel: Will Refer to Section 00 2113 Par FROM (CO. NAME): CONTACT NAME: 914-233-9990 Tel: SUBJECT: Masonry DISCIPLINE/TRADE: DWG./SPEC. REFERENCE QUESTION: 2 colors and does 2. Please confirm	Knollwood Road, Elmsford, NY 10523  2 914-592-4444; Fax: 914-592-1717  Iliam Means, RA WilliamM@fullerdangelo.com  2 1.13 for additional requirements. erotti Corp.  Dry Monaco  E-mail: tonym@pierotticorp.com	— — —
Refer to Section 00 2113 Par FROM (CO. NAME):  CONTACT NAME:  914-233-9990  Tel:  SUBJECT:  Masonry  DISCIPLINE/TRADE:  DWG./SPEC. REFERENCE QUESTION:  2 colors and does  2. Please confirm	# 914-592-4444; Fax: 914-592-1717    Hiam Means, RA	— — —
Refer to Section 00 2113 Par FROM (CO. NAME):  CONTACT NAME:  914-233-9990  Tel:  Masonry  DISCIPLINE/TRADE:  DWG./SPEC. REFERENCE QUESTION:  2 colors and does  2. Please confirm	lliam Means, RA WilliamM@fullerdangelo.com  1.13 for additional requirements. erotti Corp.  ony Monaco  E-mail: tonym@pierotticorp.com	— — —
Refer to Section 00 2113 Par FROM (CO. NAME):  CONTACT NAME:  914-233-9990  Tel:  Masonry  DISCIPLINE/TRADE:  DWG./SPEC. REFERENCE  QUESTION:  2 colors and does  2. Please confirm	1.13 for additional requirements. erotti Corp.  Dny Monaco  E-mail: tonym@pierotticorp.com	— — —
FROM (CO. NAME): Pice  CONTACT NAME: To  914-233-9990  SUBJECT: Masonry  DISCIPLINE/TRADE: DWG./SPEC. REFERENCE QUESTION: 1. Alt. 2 colors and does  2. Please confirm	erotti Corp.  ony Monaco  E-mail: tonym@pierotticorp.com	  
CONTACT NAME:  914-233-9990  Tel:  SUBJECT:  Masonry  DISCIPLINE/TRADE:  DWG./SPEC. REFERENCE  QUESTION:  2 colors and does  2. Please confirm	E-mail: tonym@pierotticorp.com	<u> </u>
Tel:	E-mail: tonym@pierotticorp.com	_ _
DISCIPLINE/TRADE:		_
DISCIPLINE/TRADE:		
OUESTION: 1. Alt. 2 colors and does 2. Please confirm		
QUESTION: 1. Alt. 2 colors and does 2. Please confirm		
	:	āre t —
	n that the blocks referenced above are not	<del>"</del> gla —
**************************************		
		_
		_
		_
	GESTION (IF APPLICABLE):	
ANSWER	obsiton (if millicable).	_
	nish schedule. Mortar may or may not match block.	
2. The blocks are filled ar		_
		_

TRACTOR'S REQUEST	FOR INTERPRETATION NO. $02$ F&D RFI NO: $036$
	(F&D USE)
NAME OF PROJECT:	CV Starr Cafetorium Addition, Interior Renovation & Related Work
NAME OF OWNER:	Brewster Central School District
FACILITY: DATE:	CV Starr Intermediate School 1/8/25
A/E PROJECT NO:	23505.02
ARCHITECT:	Architect
	45 Knollwood Road, Elmsford, NY 10523
	Tel: 914-592-4444; Fax: 914-592-1717
	William Means, RA William M@fullerdangelo.com
Refer to Section 00 2113 FROM (CO. NAME):	<b>3 Par 1.13 for additional requirements.</b> Pierotti Corp.
	Tony Monaco
Tel: 914-233-99	90 <u>E-mail:</u> tonym@pierotticorp.com
SUBJECT: Tile	У
QUESTION: There	NCE: are discrepancies between the A800 Finish
& the A825 Fir	nish schedule. See the attached.
FIELD CONDITION	N
	SUGGESTION (IF APPLICABLE):
ANSWER Corridor C6 is HVT-2	
	hut 1 - an
ARCHITECT'S SIGNA	TURE: DATE: 1/9/2025

# Tony Monaco

Subject:

Brewster CSD Starr Cafeteria tile

There are a few discrepancies between the A800 Finish Plan & the A825 Finish Legend and Schedule. Basically, nothing is called out for TZ-1, on A800. Let me know how we should proceed.

Room#/ Location	Finish as drawn on A110, A111 & A800 Floor Finish Legends	Finish as shown on A825 Finish Schedule
Corridor 40	7.7.7	72-1
Corridor 45	TZ-2	TZ-1
Vestibule 45.1	72-2	7Z-1
Vestibule 48	TZ-2	72-1
Corridor 51	72-2	72-1
Corridor 60	TZ-2	72-1
Corridor 63	7Z-2	TZ-1
Corridor C5	TZ-2	72-1
Corridor C6	72-2	5
Storage 15	72-2	None

NAME OF PROJECT: CV Starr Cafetorium Addition, Interior Renovation & R. NAME OF OWNER: Brewster Central School District  FACILITY: CV Starr Intermediate School  1/8/25  A/E PROJECT NO: 23505.02  ARCHITECT: Architect  45 Knollwood Road, Elmsford, NY 10523  Tel: 914-592-4444; Fax: 914-592-1717  William Means, RA WilliamM@fullerdangelo.ce  Refer to Section 00 2113 Par 1.13 for additional requirements.  FROM (CO. NAME): Tony Monaco  Tel: 914-233-9990 E-mail: tonym@pierottico  SUBJECT: DISCIPLINE/TRADE:  DWG/SPEC. REFERENCE:  QUESTION: According to the finish schedule, rooms HVT-1/2 but the drawings show QT-1 & QT-2 respectance, and for others that may pop up, which show schedule or drawings?  FIELD CONDITION  DRAWING/SPEC  DISCREPANCY  OWNER CHANGE  CLARIFICATION  CONTRACTOR'S SUGGESTION (IF APPLICABLE):	FRACTOR'S REQUEST	FOR INTERPRETATION NO. 03	F&D RFI NO: 037
NAME OF OWNER: Brewster Central School District  FACILITY: CV Starr Intermediate School  DATE: 1/8/25  A/E PROJECT NO: 23505.02  ARCHITECT: Architect  45 Knollwood Road, Elmsford, NY 10523  Tel: 914-592-4444; Fax: 914-592-1717  William Means, RA WilliamM@fullerdangelo.ce  Refer to Section 00 2113 Par 1.13 for additional requirements.  FROM (CO. NAME): Tony Monaco  Tel: 914-233-9990 E-mail: tonym@pierottico  SUBJECT: DISCIPLINE/TRADE:  DWG/SPEC. REFERENCE:  QUESTION: According to the finish schedule, rooms HVT-1/2 but the drawings show QT-1 & QT-2 respect case, and for others that may pop up, which show schedule or drawings?  FIELD CONDITION  DRAWING/SPEC  DISCREPANCY  OWNER CHANGE  CLARIFICATION  CONTRACTOR'S SUGGESTION (IF APPLICABLE):			(F&D USE)
FACILITY: CV Starr Intermediate School  DATE: 1/8/25  A/E PROJECT NO: 23505.02  ARCHITECT: Architect  45 Knollwood Road, Elmsford, NY 10523  Tel: 914-592-4444; Fax: 914-592-1717  William Means, RA WilliamM@fullerdangelo.ce  Refer to Section 00 2113 Par 1.13 for additional requirements.  FROM (CO. NAME): Tony Monaco  Tel: 914-233-9990 E-mail: tonym@pierottico  SUBJECT: Elmoring  DISCIPLINE/TRADE: DWG/SPEC REFERENCE:  QUESTION: According to the finish schedule, rooms HVT-1/2 but the drawings show QT-1 & QT-2 respectively case, and for others that may pop up, which show schedule or drawings?  FIELD CONDITION DRAWING/SPEC  DISCREPANCY OWNER CHANGE CLARIFICATION CONTRACTOR'S SUGGESTION (IF APPLICABLE):	NAME OF PROJECT:	CV Starr Cafetorium Addition, Interior	Renovation & Related Work
DATE:   1/8/25   A/E PROJECT NO: 23505.02  ARCHITECT:   Architect	NAME OF OWNER:	<b>Brewster Central School District</b>	
A/E PROJECT NO: 23505.02  ARCHITECT: Architect  45 Knollwood Road, Elmsford, NY 10523  Tel: 914-592-4444; Fax: 914-592-1717  William Means, RA WilliamM@fullerdangelo.ce  Refer to Section 00 2113 Par 1.13 for additional requirements.  Pierotti Corp.  CONTACT NAME: Tony Monaco  Tel: 914-233-9990 E-mail: tonym@pierottico  SUBJECT:  DISCIPLINE/TRADE:  DWG/SPEC. REFERENCE:  QUESTION: According to the finish schedule, rooms  HVT-1/2 but the drawings show QT-1 & QT-2 respect  case, and for others that may pop up, which show schedule or drawings? FIELD CONDITION DRAWING/SPEC DISCREPANCY OWNER CHANGE CLARIFICATION CONTRACTOR'S SUGGESTION (IF APPLICABLE):			
ARCHITECT: Architect  45 Knollwood Road, Elmsford, NY 10523  Tel: 914-592-4444; Fax: 914-592-1717  William Means, RA WilliamM@fullerdangelo.ce  Refer to Section 00 2113 Par 1.13 for additional requirements.  Pierotti Corp.  CONTACT NAME: Tony Monaco  Tel: 914-233-9990 E-mail: tonym@pierottico  SUBJECT:  DISCIPLINE/TRADE:  DWG./SPEC. REFERENCE:  QUESTION: According to the finish schedule, rooms  HVT-1/2 but the drawings show QT-1 & QT-2 respect  case, and for others that may pop up, which show schedule or drawings?  FIELD CONDITION  DRAWING/SPEC  DISCREPANCY  OWNER CHANGE  CLARIFICATION  CONTRACTOR'S SUGGESTION (IF APPLICABLE):			
Tel: 914-592-4444; Fax: 914-592-1717 William Means, RA WilliamM@fullerdangelo.co Refer to Section 00 2113 Par 1.13 for additional requirements.  FROM (CO. NAME):  Discreti Corp.  CONTACT NAME:  Tony Monaco  Tel:  Pierotti Corp.  E-mail:  Tonym@pierottico  SUBJECT:  DISCIPLINE/TRADE:  DWG./SPEC. REFERENCE:  QUESTION:  According to the finish schedule, rooms  HVT-1/2 but the drawings show QT-1 & QT-2 respect  case, and for others that may pop up, which show schedule or drawings?  FIELD CONDITION  DRAWING/SPEC  DISCREPANCY  OWNER CHANGE CLARIFICATION CONTRACTOR'S SUGGESTION (IF APPLICABLE):			
Tel: 914-592-4444; Fax: 914-592-1717 William Means, RA WilliamM@fullerdangelo.co Refer to Section 00 2113 Par 1.13 for additional requirements. FROM (CO. NAME):  Pierotti Corp.  CONTACT NAME: Tony Monaco Tel: 914-233-9990 E-mail: DISCIPLINE/TRADE: DWG/SPEC. REFERENCE: QUESTION: According to the finish schedule, rooms HVT-1/2 but the drawings show QT-1 & QT-2 respectance, and for others that may pop up, which show schedule or drawings?  FIELD CONDITION DRAWING/SPEC DISCREPANCY OWNER CHANGE CLARIFICATION CONTRACTOR'S SUGGESTION (IF APPLICABLE):	ARCHITECT.		3
Refer to Section 00 2113 Par 1.13 for additional requirements.  FROM (CO. NAME):  Pierotti Corp.  CONTACT NAME: Tony Monaco Tel: 914-233-9990 E-mail: tonym@pierottico SUBJECT:  DISCIPLINE/TRADE:  DWG./SPEC. REFERENCE: QUESTION: According to the finish schedule, rooms HVT-1/2 but the drawings show QT-1 & QT-2 respect case, and for others that may pop up, which show schedule or drawings?  FIELD CONDITION  DRAWING/SPEC  DISCREPANCY  OWNER CHANGE  CLARIFICATION  CONTRACTOR'S SUGGESTION (IF APPLICABLE):		· · · · · · · · · · · · · · · · · · ·	
Refer to Section 00 2113 Par 1.13 for additional requirements.  FROM (CO. NAME):  CONTACT NAME:  Tony Monaco  Tel:  914-233-9990  E-mail:  Tonym@pierottico  SUBJECT:  DISCIPLINE/TRADE:  DWG/SPEC. REFERENCE:  QUESTION:  According to the finish schedule, rooms  HVT-1/2 but the drawings show QT-1 & QT-2 respect  case, and for others that may pop up, which shows  schedule or drawings?  FIELD CONDITION  DRAWING/SPEC  DISCREPANCY  OWNER CHANGE  CLARIFICATION  CONTRACTOR'S SUGGESTION (IF APPLICABLE):		,	
FROM (CO. NAME):  CONTACT NAME:  Tony Monaco  Tel:  914-233-9990  E-mail:  DISCIPLINE/TRADE:  DWG./SPEC. REFERENCE:  QUESTION:  According to the finish schedule, rooms  HVT-1/2 but the drawings show QT-1 & QT-2 respect  case, and for others that may pop up, which show  schedule or drawings?  FIELD CONDITION  DRAWING/SPEC  DISCREPANCY  OWNER CHANGE  CLARIFICATION  CONTRACTOR'S SUGGESTION (IF APPLICABLE):	Refer to Section 00 2113	D 1 12 C 13'4' 1'	gruner uungeroreom
CONTACT NAME: Tony Monaco Tel: 914-233-9990	FROM (CO. NAME):	Pierotti Corp.	
Tel:			
DISCIPLINE/TRADE:  DWG./SPEC. REFERENCE:  QUESTION: According to the finish schedule, rooms  HVT-1/2 but the drawings show QT-1 & QT-2 respect case, and for others that may pop up, which show schedule or drawings?  FIELD CONDITION  DRAWING/SPEC  DISCREPANCY  OWNER CHANGE  CLARIFICATION  CONTRACTOR'S SUGGESTION (IF APPLICABLE):	Tel: 914-233-99	90 E-mail: tonym@j	pierotticorp.com
DISCIPLINE/TRADE:  DWG./SPEC. REFERENCE:  QUESTION: According to the finish schedule, rooms HVT-1/2 but the drawings show QT-1 & QT-2 respect case, and for others that may pop up, which show schedule or drawings?  FIELD CONDITION  DRAWING/SPEC  DISCREPANCY  OWNER CHANGE  CLARIFICATION  CONTRACTOR'S SUGGESTION (IF APPLICABLE):	SUBJECT: Flooring	ng	
OWG./SPEC. REFERENCE:  QUESTION: According to the finish schedule, rooms HVT-1/2 but the drawings show QT-1 & QT-2 respect case, and for others that may pop up, which show schedule or drawings?  FIELD CONDITION  DRAWING/SPEC  DISCREPANCY  OWNER CHANGE  CLARIFICATION  CONTRACTOR'S SUGGESTION (IF APPLICABLE):			
QUESTION: According to the finish schedule, rooms HVT-1/2 but the drawings show QT-1 & QT-2 respect case, and for others that may pop up, which show schedule or drawings?			
HVT-1/2 but the drawings show QT-1 & QT-2 respect case, and for others that may pop up, which show schedule or drawings? FIELD CONDITIONDRAWING/SPECDISCREPANCY OWNER CHANGECLARIFICATIONCONTRACTOR'S SUGGESTION (IF APPLICABLE):	OUESTION: ACCOR	ding to the finish sched	ule, rooms C5 & C6 get
schedule or drawings?  FIELD CONDITION  DRAWING/SPEC  DISCREPANCY  OWNER CHANGE  CLARIFICATION  CONTRACTOR'S SUGGESTION (IF APPLICABLE):	HVT-1/2 but th	ne drawings show QT-1 & Q	T-2 respectively. In t
FIELD CONDITION  DRAWING/SPEC  DISCREPANCY  OWNER CHANGE  CLARIFICATION  CONTRACTOR'S SUGGESTION (IF APPLICABLE):	case, and for	others that may pop up,	which should be follow
FIELD CONDITIONDRAWING/SPECDISCREPANCY OWNER CHANGECLARIFICATION CONTRACTOR'S SUGGESTION (IF APPLICABLE):	schedule or di	rawings?	
DRAWING/SPEC DISCREPANCY OWNER CHANGE CLARIFICATION CONTRACTOR'S SUGGESTION (IF APPLICABLE):	FIFI D CONDITION		
DISCREPANCYOWNER CHANGECLARIFICATIONCONTRACTOR'S SUGGESTION (IF APPLICABLE):			
OWNER CHANGE  CLARIFICATION  CONTRACTOR'S SUGGESTION (IF APPLICABLE):			
CLARIFICATION CONTRACTOR'S SUGGESTION (IF APPLICABLE):			
CONTRACTOR'S SUGGESTION (IF APPLICABLE):			
See response to Bid RFI 036.	ANSWER		
for A. A. A		—— MW-L-M——————————————————————————————————	4/0/2005
	ARCHITECT'S SIGNA	TURE:	DATE: 1/9/2025

	12
TRACTOR'S REQUES	FOR INTERPRETATION NO. 12 F&D RFI NO: 038
NAME OF PROPERT	(F&D USE)
	: CV Starr Cafetorium Addition, Interior Renovation & Related Work
NAME OF OWNER:	Brewster Central School District
FACILITY:	CV Starr Intermediate School
DATE:	1/9/25
A/E PROJECT NO:	23505.02
ARCHITECT:	Architect
	45 Knollwood Road, Elmsford, NY 10523
	Tel: 914-592-4444; Fax: 914-592-1717
	William Means, RA WilliamM@fullerdangelo.com
	3 Par 1.13 for additional requirements.  Nurzia
FROM (CO. NAME):_	
CONTACT NAME: _	Jim Burns
Tel: 518-727-9335	E-mail: jim@nurziaconstruction.com
SUBJECT: A150	
DISCIPLINE/TRADE:	( <u> </u>
DWG./SPEC. REFERE	ENCE:
<b>OUESTION:</b>	
	otes are listed. Provide corresponding demolition specifications, floor plans are
elevations locating eac	h key note to location on plan.
FIELD CONDITIO	N
DRAWING/SPEC	
DISCREPANCY_	
OWNER CHANG	E
CLARIFICATION	T
CONTRACTOR'S	SUGGESTION (IF APPLICABLE):
ANSWER	
Floor plans with rer	moval note symbols are included in documents.
	Mad 1 Mi
ARCHITECT'S SIGNA	ATURE: DATE: 1/9/2025

	MIII ORWI
TRACTOR'S REQUEST	FOR INTERPRETATION NO. 11 F&D RFI NO: 039
NAME OF PROJECT	(F&D USE)
	CV Starr Cafetorium Addition, Interior Renovation & Related Work
NAME OF OWNER:	Brewster Central School District
FACILITY:	CV Starr Intermediate School
DATE:	1/9/25
A/E PROJECT NO:	23505.02
ARCHITECT:	Architect
	45 Knollwood Road, Elmsford, NY 10523
	Tel: 914-592-4444; Fax: 914-592-1717
	William Means, RA William M@fullerdangelo.com
Refer to Section 00 2113	3 Par 1.13 for additional requirements.
FROM (CO. NAME):_	
CONTACT NAME: _	
	E-mail: jim@nurziaconstruction.com
SUBJECT: Demo Plan	ns
DISCIPLINE/TRADE:	
DWG./SPEC. REFERE	NCE:
masonry installed on e on existing building is and masonry? If no, p connects to existing b	ts to the existing building. Elevations and details indicate new curtain wall and existing building. Removal and demolition details are not provided where new wor required. Will removal be provided by another contract for installation curtain wa provide removal and demo plans for existing building where the new building uilding.
DRAWING/SPEC	
	SUGGESTION (IF APPLICABLE):
ANSWER	· · · · · · · · · · · · · · · · · · ·
1. Removals by GC.	
2. Separate remova	al drawings for connection at Vestibule 34 unnecessary.
ARCHITECT'S SIGNA	TURE: 1/9/2025

	10
TRACTOR'S REQUEST	FOR INTERPRETATION NO. 10 F&D RFI NO: 040
	(F&D USE)
NAME OF PROJECT:	CV Starr Cafetorium Addition, Interior Renovation & Related Work
NAME OF OWNER:	Brewster Central School District
FACILITY:	CV Starr Intermediate School
DATE:	1/9/25
A/E PROJECT NO:	23505.02
ARCHITECT:	Architect
	45 Knollwood Road, Elmsford, NY 10523
	Tel: 914-592-4444; Fax: 914-592-1717
	William Means, RA William M@fullerdangelo.com
Refer to Section 00 2113	3 Par 1.13 for additional requirements.
FROM (CO. NAME):_	Nurzia
CONTACT NAME:	Jim Burns
Tel: 518-727-9335	E-mail: jim@nurziaconstruction.com
SUBJECT: Alternate	6
DISCIPLINE/TRADE:	
	NCE:
<b>OUESTION:</b>	
Provide site plan for loc not be provided.	eation of conduit for alternate 6. With limited information pricing can
FIELD CONDITION	N
DISCREPANCY	
CLARIFICATION	
CONTRACTOR'S	SUGGESTION (IF APPLICABLE):
ANSWER See drawings CVS (	C401 thru CVS C405.
	4/0/0005
ARCHITECT'S SIGNA	TURE: DATE: 1/9/2025